

| INDEX OF SHEETS |                                                     |
|-----------------|-----------------------------------------------------|
| No.             | DESCRIPTION                                         |
| <b>A Sheets</b> | <b>Title Sheets</b>                                 |
| A.1             | Title Sheet                                         |
| A.2             | Location Map Sheet                                  |
| <b>B Sheets</b> | <b>Typical Cross Sections and Details</b>           |
| B.1             | Typical Cross Sections and Details                  |
| <b>C Sheets</b> | <b>Quantities and General Information</b>           |
| C.1             | Estimated Project Quantities and Reference Notes    |
| C.2             | Standard Road Plans                                 |
| C.2             | Index of Tabulations                                |
| C.3             | Tabulations                                         |
| <b>D Sheets</b> | <b>Mainline Plan and Profile Sheets</b>             |
| D.1             | Plan & Profile Legend & Symbol Information Sheet    |
| D.2             | I-29 - Section A1                                   |
| D.2             | I-29 - Section A2                                   |
| D.2             | I-29 - Section B                                    |
| D.2             | I-29 - Section C                                    |
| <b>J Sheets</b> | <b>Traffic Control and Staging Sheets</b>           |
| J.1             | Traffic Control Plan and Coordinated Operations     |
| <b>R Sheets</b> | <b>Erosion Control Sheets</b>                       |
| RC.1 - 10       | Est. Quantities, PPP, General Notes and Tabulations |
| RR.1 - 21       | Erosion Control Legend and Symbol Information Sheet |
| <b>T Sheets</b> | <b>Earthwork Quantity Sheets</b>                    |
| T.1 - 8         | Earthwork Quantity Sheets                           |
| <b>U Sheets</b> | <b>500 Series, Mod.Stds. and Detail Sheets</b>      |
| U.1 - 2         | Foreslope Erosion Countermeasure Revetment Details  |
| <b>W Sheets</b> | <b>Mainline Cross Sections</b>                      |
| W.1             | Cross Sections Legend & Symbol Information Sheet    |
| W.100 - 116     | Mainline Section A1 Cross Sections                  |
| W.200 - 204     | Mainline Section A2 Cross Sections                  |
| W.300 - 314     | Mainline Section B Cross Sections                   |
| W.400 - 439     | Mainline Section C Cross Sections                   |



PLANS OF PROPOSED IMPROVEMENT ON THE  
INTERSTATE ROAD SYSTEM  
POTTAWATTAMIE COUNTY  
Grading  
I-680 to I-880 - Various Locations

SCALES: As Noted

Refer to the Proposal Form for list of applicable specifications.

Value Engineering Saves. Refer to Article 1105.14 of the Specifications.




REVISIONS

|                               |  |
|-------------------------------|--|
| TOTAL                         |  |
| 137                           |  |
| PROJECT IDENTIFICATION NUMBER |  |
| 25-78-029-040                 |  |
| PROJECT NUMBER                |  |
| IMX-029-4(148)62--02-78       |  |
| R.O.W. PROJECT NUMBER         |  |
|                               |  |
|                               |  |

Scan the QR code or click the link below to leave plan quality feedback and help us improve future projects.



Design QR Feedback Link

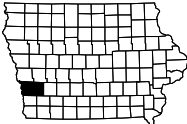

| DESIGN DATA URBAN |        |       |        |
|-------------------|--------|-------|--------|
| 2025              | AADT   | 10450 | V.P.D. |
| 20                | - AADT | -     | V.P.D. |
| 20                | - DHV  | -     | V.P.H. |
| TRUCKS            |        | 7     | %      |
| Total             |        |       |        |
| Design ESALs      |        | -     |        |

| INDEX OF SEALS |                  |                         |                     |
|----------------|------------------|-------------------------|---------------------|
| SHEET NO.      | NAME             | TYPE                    | BID QUANTITY SHEETS |
| A.1            | Kelly C. Bell    | Primary Signature Block | C.1                 |
| RC.1           | Rachel A. Harris | Landscape Design        | RC.2-RC.3           |
|                |                  |                         |                     |
|                |                  |                         |                     |
|                |                  |                         |                     |


ROADWAY DESIGN





I hereby certify that this engineering document was prepared by me or under my direct personal supervision and that I am a duly licensed Professional Engineer under the laws of the State of Iowa.

Signature Kelly C. Bell Date 08-03-2026  
Kelly C. Bell  
Printed or Typed Name  
My license renewal date is December 31, 20 27

Pages or sheets covered by this seal: A.1-A.2, B.1, C.1-C.3, D.1-D.11, J.1, T.1-T.8, U.1-U.2, W.1, W.100-W.116, W.200-W.204, W.300-W.314, W.400-W.439

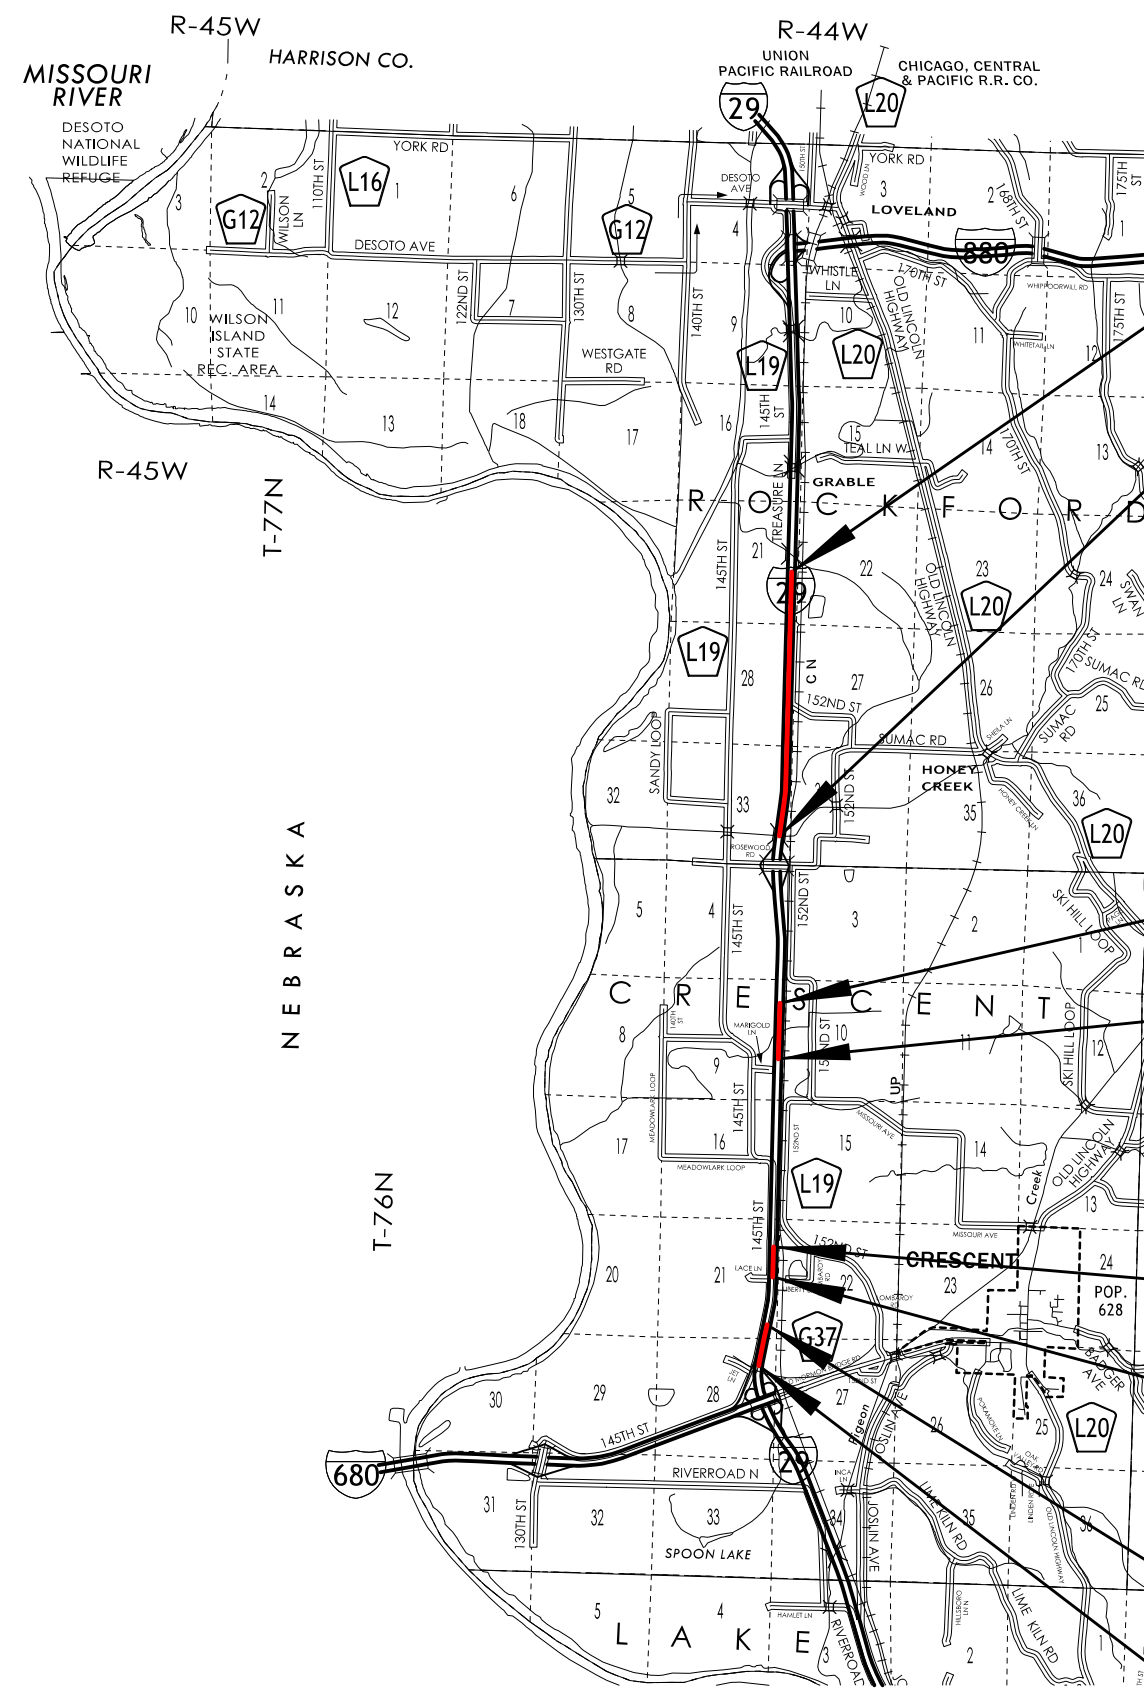

- Ref. Loc. MP 71.16  
STA. 678+25.00  
END SECTION C CONSTRUCTION
- STA. 619+75.00  
BEGIN SECTION C CONSTRUCTION
- STA 535+75.00  
END SECTION B CONSTRUCTION
- STA 515+75.00  
BEGIN SECTION B CONSTRUCTION
- STA 432+00.00  
END SECTION A2 CONSTRUCTION
- STA 425+50.00  
BEGIN SECTION A2 CONSTRUCTION
- STA 400+25.00  
END SECTION A1 CONSTRUCTION
- Ref. Loc. MP 62.17  
STA 377+25.00  
BEGIN SECTION A1 CONSTRUCTION

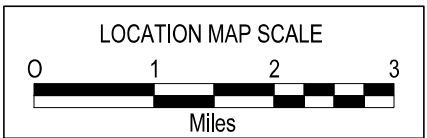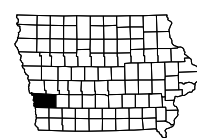



ESTIMATED PROJECT QUANTITIES AND REFERENCE NOTES

Roadway Items : Roadway Items

| Item no. | Item Code    | Item                                                    | Unit | Quantities    | Estimate Reference Notes                                 |
|----------|--------------|---------------------------------------------------------|------|---------------|----------------------------------------------------------|
|          |              |                                                         |      | Estimated     |                                                          |
|          |              |                                                         |      | Roadway Items |                                                          |
| 1        | 2101-0850001 | CLEARING AND GRUBBING                                   | ACRE | 7.3           |                                                          |
| 2        | 2102-2713070 | EXCAVATION, CLASS 13, ROADWAY AND BORROW                | CY   | 642           | Refer to T-Sheets.                                       |
| 3        | 2102-2713090 | EXCAVATION, CLASS 13, WASTE                             | CY   | 4,790         | Refer to T Sheets.                                       |
| 4        | 2105-8425005 | TOPSOIL, FURNISH AND SPREAD                             | CY   | 9,126         | Refer to T Sheets.                                       |
| 5        | 2507-8600020 | FORESLOPE EROSION COUNTERMEASURE, MAJOR (DETAIL 570-22) | SY   | 35,316        | Refer to Tab. 100-40 in the C Sheets. Refer to U Sheets. |
| 6        | 2526-8285040 | CONSTRUCTION SURVEY, LOCATION SURVEY                    | LS   | 1             |                                                          |
| 7        | 2528-8445110 | TRAFFIC CONTROL                                         | LS   | 1             |                                                          |
| 8        | 2533-4980005 | MOBILIZATION                                            | LS   | 1             |                                                          |
|          |              |                                                         |      |               |                                                          |

|                                                                               |          |                                                     |                   |
|-------------------------------------------------------------------------------|----------|-----------------------------------------------------|-------------------|
| STANDARD ROAD PLANS                                                           |          |                                                     | 105-4<br>10-18-11 |
| The following Standard Road Plans apply to construction work on this project. |          |                                                     |                   |
| Number                                                                        | Date     | Title                                               |                   |
|                                                                               |          |                                                     |                   |
| TC-1                                                                          | 10-15-19 | Work Not Affecting Traffic (Two-Lane or Multi-Lane) |                   |
| TC-402                                                                        | 4-18-23  | Work Within 15ft of Traveled Way                    |                   |
| TC-418                                                                        | 4-18-23  | Lane Closure on Divided Highway                     |                   |
| TC-420                                                                        | 10-16-18 | Lane Closure at Ramps                               |                   |
|                                                                               |          |                                                     |                   |
|                      |                                   |           |                    |
|----------------------|-----------------------------------|-----------|--------------------|
| INDEX OF TABULATIONS |                                   |           | 111-25<br>10-18-11 |
| Tabulation           | Tabulation Title                  | Sheet No. |                    |
| C Sheets             |                                   |           |                    |
| 100-40               | FORESLOPE EROSION COUNTERMEASURES | C.3       |                    |
| 102-5                | EXISTING PAVEMENT                 | C.3       |                    |
| 105-4                | STANDARD ROAD PLANS               | C.2       |                    |
| 111-25               | INDEX OF TABULATIONS              | C.2       |                    |
|                      |                                   |           |                    |
|                      |                                   |           |                    |
## FORESLOPE EROSION COUNTERMEASURES

**100-40**  
**Special**

|          |             |                                  |               |        |                |                         |              |     |
|----------|-------------|----------------------------------|---------------|--------|----------------|-------------------------|--------------|-----|
| FILE NO. | DESIGN TEAM | Flattery\Bell\Schinstock\Schmitz | POTTAWATTAMIE | COUNTY | PROJECT NUMBER | IMX-029-4(148)62--02-78 | SHEET NUMBER | C.3 |
|----------|-------------|----------------------------------|---------------|--------|----------------|-------------------------|--------------|-----|

|                                                                                     |                                   |
|-------------------------------------------------------------------------------------|-----------------------------------|
|    | Interstate Highway Symbol         |
|    | U.S. Highway Symbol               |
|    | Iowa Highway Symbol               |
|    | County Road Highway Symbol        |
|    | Evergreen Tree                    |
|    | Deciduous Tree                    |
|    | Fruit Tree                        |
|    | Shrub (Bushes)                    |
|    | Timber                            |
|    | Hedge                             |
|    | Stump                             |
|    | Swamp                             |
|    | Rock Outcrop                      |
|    | Broken Concrete                   |
|    | Revetment (Rip Rap)               |
|    | Cemetery                          |
|   | Grave                             |
|  | Cave                              |
|  | Sink Hole                         |
|  | Board Fence                       |
|  | Chain Link or Security Fence      |
|  | Wire Fence                        |
|  | Terrace                           |
|  | Earth Dam or Dike (Existing)      |
|  | Tile Outlet                       |
|  | Edge of Water                     |
|  | Existing Drainage                 |
|  | Right of Way Rail or Lot Corner   |
|  | Concrete Monument                 |
|  | Well                              |
|  | Windmill                          |
|  | Beehive Intake                    |
|  | Existing Intake                   |
|  | Existing Utility Access (Manhole) |
|  | Fire Hydrant                      |
|  | Water Hydrant (Rural)             |

|                                                                                   |                                  |
|-----------------------------------------------------------------------------------|----------------------------------|
|  | Septic Tank                      |
|  | Cistern                          |
|  | L.P. Gas Tank (No Footing)       |
|  | Underground Storage Tank         |
|  | Latrine                          |
|  | Satellite TV Dish                |
|  | WHU Water Hook Up                |
|  | RT Radio Tower                   |
|  | TA Tower Anchor                  |
|  | Guardrail (Beam or Cable)        |
|  | GP Guard Post (one or two)       |
|  | Guard Post (over two)            |
|  | FP Filler Pipe                   |
|  | GV Gas Valve                     |
|  | WV Water Valve                   |
|  | SL Speed Limit Sign              |
|  | MM Mile Marker Post              |
|  | SIGN Sign                        |
|  | TCB Traffic Signal Control Box   |
|  | RRB Rail Road Signal Control Box |
|  | TSB Telephone Switch Box         |
|  | EB Electric Box                  |

Sub-Surface Utility Mapping Quality Level is in accordance with CI/ASCE 38-02 Standard Guidelines for the Collection and Depiction of Existing Subsurface Utility Data.

|        |                                         |
|--------|-----------------------------------------|
| — G —  | GL1D, NUSTAR Gas Line Co. 1 - Quality D |
| — FO — | FO1D, MCI Fiber Optic Co. 1 - Quality D |

| LINEWORK | Design Color No. |                                                                                     |                                                                     |
|----------|------------------|-------------------------------------------------------------------------------------|---------------------------------------------------------------------|
| Green    | (2)              |  | Existing Topographic Features and Labels                            |
| Blue     | (1)              |  | Proposed Alignment, Stationing, Tic Marks, and Alignment Annotation |
| Magenta  | (5)              |  | Existing Utilities                                                  |


| SHADING       | Design Color No. |                                                                                     | Transparency                                  |     |
|---------------|------------------|-------------------------------------------------------------------------------------|-----------------------------------------------|-----|
| Pink, Dark    | (13)             |  | Temporary Pavement Shading                    | 50% |
| Yellow        | (4)              |  | Proposed Pavement Shading                     | 50% |
| Orange        | (6)              |  | Proposed Granular Shading                     | 50% |
| Orange        | (70)             |  | Proposed Shoulder Granular Shading            | 50% |
| Yellow        | (68)             |  | Proposed Shoulder Paved Full Depth Shading    | 50% |
| Yellow        | (132)            |  | Proposed Shoulder Paved Partial Depth Shading | 50% |
| Brown, Light  | (236)            |  | Proposed Grading Shading                      | 50% |
| Orange, Light | (134)            |  | Proposed Granular Entrance Shading            | 50% |
| Yellow        | (220)            |  | Proposed Paved Entrance Shading               | 50% |
| Tan           | (8)              |  | Proposed Sidewalk Shading                     | 50% |
| Blue, Light   | (230)            |  | Proposed Sidewalk Landing Shading             | 50% |
| Pink          | (11)             |  | Proposed Sidewalk Ramp Shading                | 50% |
| Red           | (3)              |  | Proposed Structure Shading                    | 50% |
| Red           | (3)              |  | Delineates Restricted Areas                   | 0%  |

| LINEWORK    | Design Color No.   |
|-------------|---|
| Green       | (10)  Existing Ground Line Profile   |
| Blue        | (1)  Proposed Profile and Annotation |
| Magenta     | (5)  Existing Utilities              |
| Blue, Light | (230)  Proposed Ditch Grades, Left   |
| Black       | (0)  Proposed Ditch Grades, Median   |
| Rust        | (14)  Proposed Ditch Grades, Right   |

**RIGHT-OF-WAY LEGEND**

|  |                             |  |                                    |
|--|-----------------------------|--|------------------------------------|
|  | Reference Point             |  | Proposed Right-of-Way Symbol       |
|  | Station                     |  | Proposed Right-of-Way Line         |
|  | Section Corner              |  | Existing Right of Way              |
|  | Ground Line Intercept       |  | Existing and Proposed Right-of-Way |
|  | Saw Cut                     |  | Easement and Existing Right-of-Way |
|  | Guardrail                   |  | Easement (Temporary) Symbol        |
|  | Trench Drain                |  | Easement (Temporary) Line          |
|  | HighTension Cable Guardrail |  | Easement                           |
|  | Sheet Pile                  |  | Access Control                     |
|  | Pavement Removal            |  | Property Line Symbol               |
|  | Clearing & Grubbing Area    |  | Property Line                      |

(COVERS SHEET SERIES D, E, F, & K)

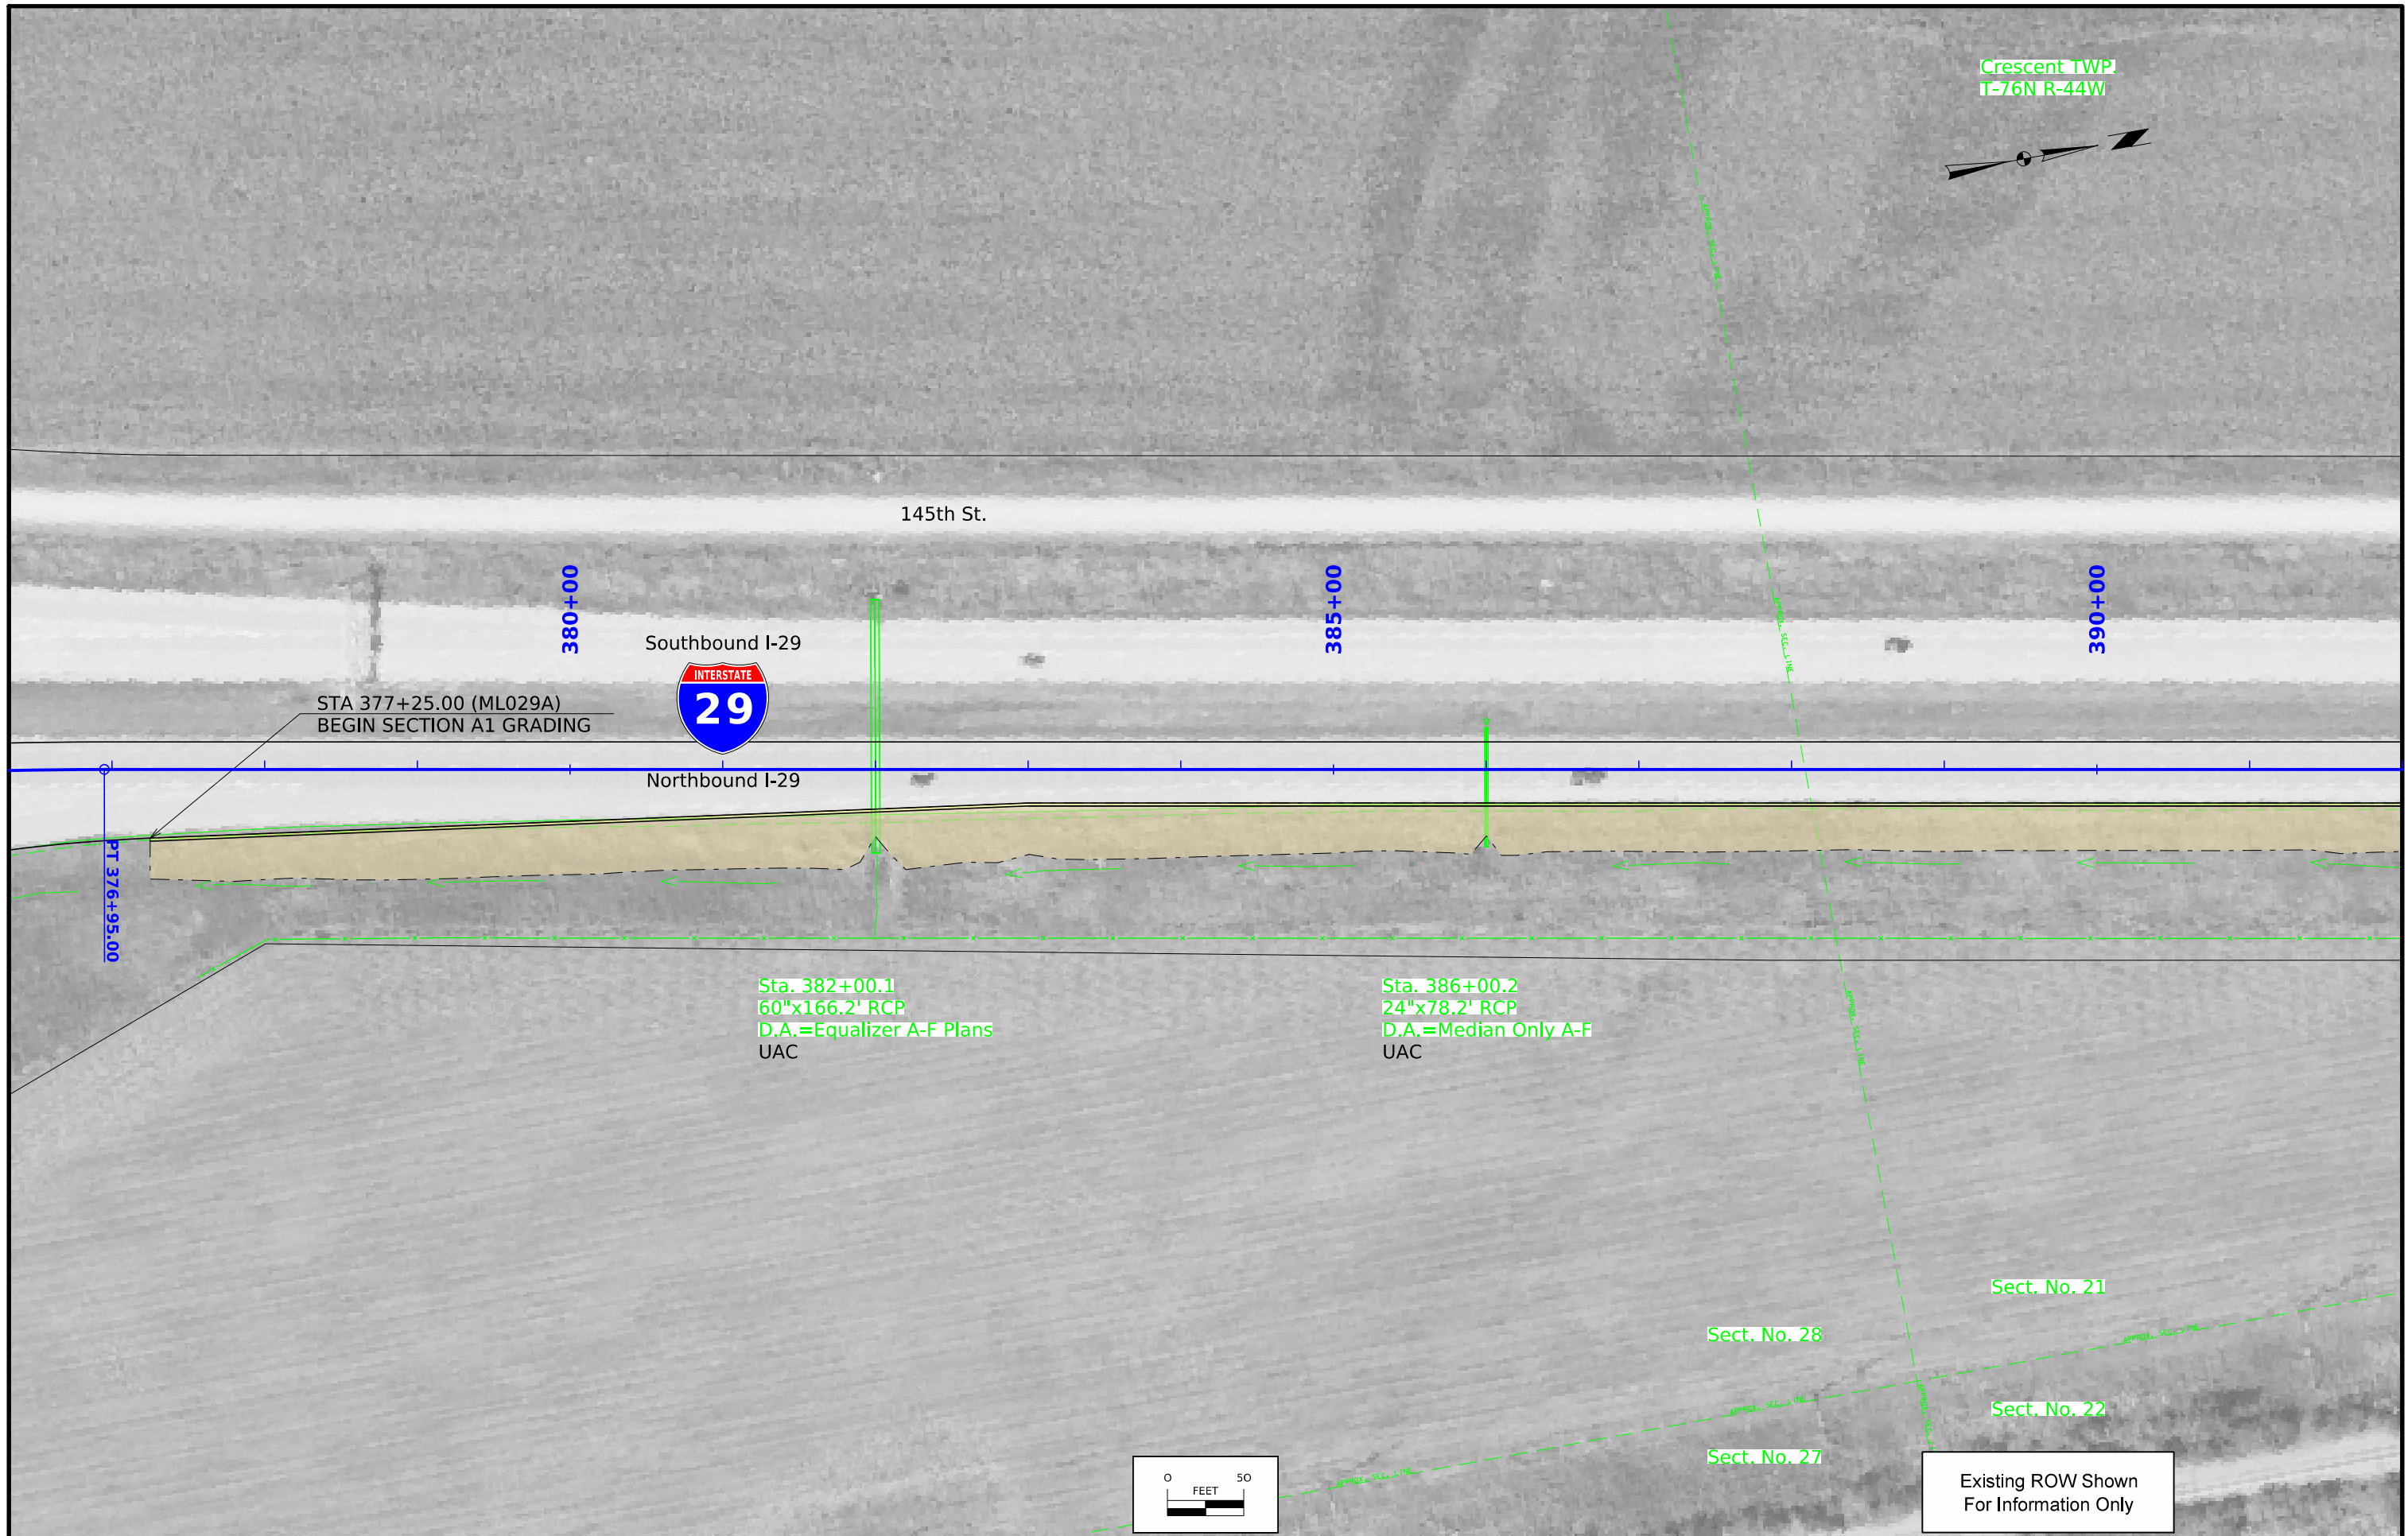

Crescent TWP  
T-76N R-44W



$\Delta = 10^{\circ}32'58.70''$  (LT)  
T = 529.02'  
L = 1055.04'  
R = 5730.00'  
E = 24.37'  
e = \_\_\_\_  
L = \_\_\_\_  
x = \_\_\_\_

145th St.

395+00

Southbound I-29



Northbound I-29

PC 399+43.03

400+00

STA 400+25.00 (ML029A)  
END SECTION A1 GRADING

00+500


Sta. 402+00.2  
24"x73.3" RCP  
D.A.=Median Only A-F  
UAC

PI 404+72.05

Sect. No. 21

Sect. No. 22


Illinois Central Railroad

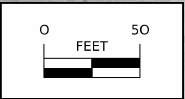

Existing ROW Shown  
For Information Only

|             |           |             |   |                      |                |                         |              |     |
|-------------|-----------|-------------|---|----------------------|----------------|-------------------------|--------------|-----|
| FILE NO.    | ENGLISH   | DESIGN TEAM | Flattery/Bell/Schinstock/Schmitz   | POTTAWATTAMIE COUNTY | PROJECT NUMBER | IMX-029-4(148)62--02-78 | SHEET NUMBER | D.3 |
| 10:00:04 AM | 7/29/2026 | rschmi2     | pw:\NTPwint1.dot.int.lan:PWMain\Documents\Projects\7802904025\Design\IMX-029-4(148)62--02-78_Grading\CADD_Files\Sheet_Files\SHT_D02_78029148Z06.dgn |                      |                |                         |              |     |

Crescent TWP.  
T-76N R-44W

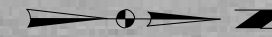

Sect. No. 21

145th St.

425+00

430+00

435+00

Southbound I-29



Northbound I-29


STA 425+50.00 (ML029A)  
BEGIN SECTION A2 GRADING

STA 432+00.00 (ML029A)  
END SECTION A2 GRADING

Sta. 429+50.00  
60"x180" RCP  
D.A. = 450 AC. Y.F.  
UAC

Illinois Central Railroad


Sect. No. 22

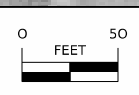

Existing ROW Shown  
For Information Only



Crescent TWP.  
T-76N R-44W

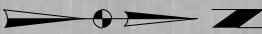

Sect. No. 16

Southbound I-29




Northbound I-29

STA 515+75.00 (ML029B)  
BEGIN SECTION B GRADING

Sta. 520+06.28  
Skew 30° RT AH  
14'x10'x194.9' RCB  
D.A.=Equalizer A-F Plans  
UAC


Illinois Central Railroad

Sect. No. 15

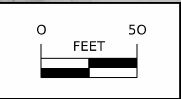

Existing ROW Shown  
For Information Only

Crescent TWP.  
T-76N R-44W

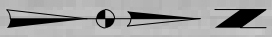

530+00

Southbound I-29



Northbound I-29

535+00

Sect. No. 16

540+00

Sect. No. 9

STA 535+75.00 (ML029B)  
END SECTION B GRADING

Sta. 531+94.27  
36"x170.3' RCP  
D.A.=Equalizer A-F Plans  
UAC

Illinois Central Railroad

Sect. No. 15

Sect. No. 10



Existing ROW Shown  
For Information Only

FILE NO.

ENGLISH

DESIGN TEAM Flattery/Bell/Schinstock/Schmitz

POTTAWATTAMIE COUNTY

PROJECT NUMBER IMX-029-4(148)62--02-78

SHEET NUMBER D.6

10:00:13 AM 7/29/2026 rschmi2 pw:\\NTPwint1.dot.int.lan:PWMain\Documents\Projects\7802904025\Design\IMX-029-4(148)62--02-78\_Grading\CADD\_Files\Sheet\_Files\SHT\_D02\_78029148Z06.dgn





|          |         |             |                                  |                      |                |                         |              |     |
|----------|---------|-------------|----------------------------------|----------------------|----------------|-------------------------|--------------|-----|
| FILE NO. | ENGLISH | DESIGN TEAM | Flattery/Bell/Schinstock/Schmitz | POTTAWATTAMIE COUNTY | PROJECT NUMBER | IMX-029-4(148)62--02-78 | SHEET NUMBER | D.8 |
|----------|---------|-------------|----------------------------------|----------------------|----------------|-------------------------|--------------|-----|



Sta. 673+77.76  
30"x162.9' RCP  
D.A.=Equalizer A-F Plans  
UAC




Sta. 671+30.83  
24"x63.3' RCP  
D.A.=Median Only A-F  
UAC

Sta. 673+77.21, 137.3 RT.  
30"x43' RCP  
D.A.=11 A-F  
UAC

Existing ROW Shown  
For Information Only

Rockford TWP.  
T-77N R-44W

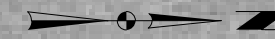

Sect. No. 28

675+00

Southbound I-29



Northbound I-29

STA 678+25.00 (ML029C)  
END SECTION C GRADING


680+00

685+00

690+00

Sect. No. 27

Illinois Central Railroad

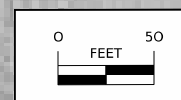

Existing ROW Shown  
For Information Only


|          |         |             |                                  |                      |                |                         |              |      |
|----------|---------|-------------|----------------------------------|----------------------|----------------|-------------------------|--------------|------|
| FILE NO. | ENGLISH | DESIGN TEAM | Flattery/Bell/Schinstock/Schmitz | POTTAWATTAMIE COUNTY | PROJECT NUMBER | IMX-029-4(148)62--02-78 | SHEET NUMBER | D.11 |
|----------|---------|-------------|----------------------------------|----------------------|----------------|-------------------------|--------------|------|

10:00:26 AM 7/29/2026 rschmi2 pw:\NTPwint1.dot.int.lan:PWMain\Documents\Projects\7802904025\Design\IMX-029-4(148)62--02-78\_Grading\CADD\_Files\Sheet\_Files\SHT\_D02\_78029148Z06.dgn

| <div>COORDINATED OPERATIONS<div>111-0104-17-12</div><div>Other work in progress during the same period of time will include the construction of the projects listed. Coordinate operations with those of other contractors working within the same area.</div><table><thead><tr><th>Project</th><th>Type of Work</th></tr></thead><tbody><tr><td>None Provided.</td><td></td></tr><tr><td></td><td></td></tr><tr><td></td><td></td></tr></tbody></table></div> |              | Project | Type of Work | None Provided. |  |  |  |  |  | <div>TRAFFIC CONTROL PLAN<div>108-23A08-01-08</div><table><tbody><tr><td>I 29 traffic shall be maintained at all times.</td></tr><tr><td></td></tr><tr><td>I-29 from exit 56 to exit 75: no lane closures Friday 2:00 PM through 6:00 PM</td></tr><tr><td></td></tr><tr><td></td></tr><tr><td></td></tr><tr><td></td></tr><tr><td></td></tr><tr><td></td></tr><tr><td></td></tr></tbody></table></div> |  | I 29 traffic shall be maintained at all times. |  | I-29 from exit 56 to exit 75: no lane closures Friday 2:00 PM through 6:00 PM |  |  |  |  |  |  |  |
|---|--------------|---------|--------------|----------------|--|--|--|--|--|---|--|------------------------------------------------|--|-------------------------------------------------------------------------------|--|--|--|--|--|--|--|
| Project   | Type of Work |         |              
| None Provided.   |              |         
|   |              
|   |              
| I 29 traffic shall be maintained at all times.   |              |         
|   |              
| I-29 from exit 56 to exit 75: no lane closures Friday 2:00 PM through 6:00 PM   |              |         
|   |              
|          |  |             |                       |                      |                |                         |              |     |
|----------|--|-------------|-----------------------|----------------------|----------------|-------------------------|--------------|-----|
| FILE NO. |  | DESIGN TEAM | Flattery\Bell\Schmitz | POTTAWATTAMIE COUNTY | PROJECT NUMBER | IMX-029-4(148)62--02-78 | SHEET NUMBER | J.1 |
|----------|--|-------------|-----------------------|----------------------|----------------|-------------------------|--------------|-----|

7/1/20261:11:06 PMrschmi2c:\pw\_work\pwwmain\idotcentral\_rschmi2\d2563222\SHF\_J01\_78029148Z06.xlsm

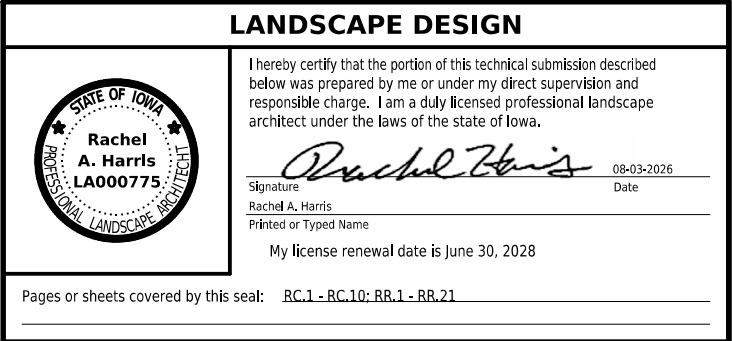

Signature Rachel Harris Date 08-03-2026

My license renewal date is June 30, 2028

\_\_\_\_\_

Pages or sheets covered by this seal: BC.1 - BC.10; BB.1 - BB.21

ESTIMATED PROJECT QUANTITIES AND REFERENCE NOTES

Roadside Items : Roadside Items

| Item no. | Item Code    | Item                                       | Unit | Quantities     | Estimate Reference Notes   |
|----------|--------------|--------------------------------------------|------|----------------|---|
|          |              |                                            |      | Estimated      |   |
|          |              |                                            |      | Roadside Items |   |
| 1        | 2601-2634100 | MULCHING                                   | ACRE | 8.6            | <p>Perform mulching according to Article 2601.03, E, 2, of the Standard Specifications. Anchor mulch into the soil using mulch anchoring equipment with a minimum of two passes.</p> <p>Item is included for areas requiring reshaping and seedbed preparation except where slope protection has been applied. Use mulch that is Certified Noxious Weed Seed Free Mulch as certified by the Iowa Crop Improvement Association or adjacent states Crop Improvement Associations.</p> <p>Mulch Rate: 1 1/2 tons of dry cereal straw or native grass straw per acre.</p>   |
| 2        | 2601-2636015 | NATIVE GRASS SEEDING                       | ACRE | 6.6            | <p>Refer to pages RR.12 - RR.21 for seeding locations.</p> <p>Seeding and seed bed preparation shall be as described in Section 2601.03, C, 5 of the Standard Specifications.</p> <p>Seed all areas outside eight feet adjacent to outside shoulder along mainline, side roads, and infield areas at interchanges with "Native Grass Seeding".</p> <p>Supply all seed for "Native Grass Seeding" in accordance with Table 2601.03-5 of the Standard Specifications.</p> <p>Apply all forb seed through the native grass drill wildflower or small seed box.</p> <p>Do not mix and apply Forb seed with the native grass seed.</p> <p>Apply cover crop through the cool season or through cover crop seed box.</p> <p>Do not mix and apply cover crop seed with the native grass seed.</p> <p>Remove seed remaining in the drill at the end of each day. At the completion of all seeding, remove remaining seed from the drill by vacuum or other means. Hand broadcast remaining seed on the project.</p> <p>The Engineer will review the limits with the Contractor prior to seeding.</p> |
| 3        | 2601-2636060 | SALT TOLERANT SEEDING                      | ACRE | 2              |   |
| 4        | 2601-2642100 | STABILIZING CROP - SEEDING AND FERTILIZING | ACRE | 6.6            | <p>Item is included for disturbed areas.</p> <p>Seed and fertilize all disturbed areas according to Article 2601.03, C, 1, of the Standard Specifications. If permanent seeding cannot be placed due to the restrictive planting dates, stabilizing crop will need to be placed on all disturbed areas as temporary erosion control.</p> <p>When stabilizing crop must be used, place immediately following completions of finished grading. Reseeding of these areas will be required at contractors expense if damage occurs due to contractors negligence during the contract period.</p>   |
| 5        | 2602-0000150 | STABILIZED CONSTRUCTION ENTRANCE, EC-303   | LF   | 200            | <p>Refer to Standard Road Plan EC-303.</p>   |

| Item no. | Item Code    | Item                                                                  | Unit | Quantities     | Estimate Reference Notes   |
|----------|--------------|-----------------------------------------------------------------------|------|----------------|---|
|          |              |                                                                       |      | Estimated      |   |
|          |              |                                                                       |      | Roadside Items |   |
| 6        | 2602-0000312 | PERIMETER AND SLOPE SEDIMENT CONTROL DEVICE, 12 IN. DIA.              | LF   | 550            | Refer to Standard Road Plan EC-204.<br><br>Item is included for temporary perimeter sediment control, inlet protection, and water velocity reduction on slopes or ditches at locations to be determined during construction. Verify specific locations with the Engineer prior to beginning placement.<br><br>Item may be used in addition to, or as a direct replacement for "Perimeter and Slope Sediment Control Device, 20 in. dia." upon Engineer approval. |
| 7        | 2602-0000320 | PERIMETER AND SLOPE SEDIMENT CONTROL DEVICE, 20 IN. DIA.              | LF   | 550            | Refer to Tab. 100-19 for locations.<br><br>Refer to Standard Road Plan EC-204.<br><br>The tabulation includes estimated locations for placement of "Perimeter and Slope Sediment Control Device, 20 in. dia." to address erosion to be encountered during construction.<br><br>Verify the specific locations with the Engineer prior to beginning placement. Bid item includes 25% additional quantity for field adjustments and replacements.                   |
| 8        | 2602-0000351 | REMOVAL OF PERIMETER AND SLOPE OR DITCH CHECK SEDIMENT CONTROL DEVICE | LF   | 1,100          |   |
| 9        | 2602-0010010 | MOBILIZATIONS, EROSION CONTROL                                        | EACH | 1              |   |
| 10       | 2602-0010020 | MOBILIZATIONS, EMERGENCY EROSION CONTROL                              | EACH | 1              |   |

281\_01  
9/28/22

SECTION 404 PERMIT AND CONDITIONS

Construct this project according to the requirements of U.S. Army Corps of Engineers Nationwide, Permit No. 3. A copy of this permit is available from the Iowa DOT website (<http://www.envpermits.iowadot.gov/>). The U.S. Army Corps of Engineers reserves the right to visit the site without prior notice.

281\_03  
11/9/23

STORM WATER BEST MANAGEMENT PRACTICES

When the following best management practices are used, they are intended to account for disturbed areas where storage volume cannot be provided: Perimeter and Slope Sediment Control Devices and Seeding.

282\_03  
9/28/22

TEMPORARY STREAM CROSSING, CAUSEWAY, OR EQUIPMENT PAD

Standard Road Plan EW-401 is listed in Tabulation 105-4; however, it is included for information purposes only since it is an option. No quantities associated with constructing EW-401 are included in any bid items.

| INDEX OF TABULATIONS |                                             |              | 111_25<br>10/20/26 |
|----------------------|---------------------------------------------|--------------|--------------------|
| Tabulation           | Tabulation Title                            | Sheet No.    |                    |
| 111_25               | INDEX OF TABULATIONS                        | RC.5         |                    |
| 105_04               | STANDARD ROAD PLANS                         | RC.6         |                    |
| 100_19               | PERIMETER AND SLOPE SEDIMENT CONTROL DEVICE | RC.7         |                    |
| 100_34               | STORMWATER DRAINAGE BASIN                   | RC.8         |                    |
| 110_12               | POLLUTION PREVENTION PLAN                   | RC.9 - RC.10 |                    |

| <div>105_04<br/>10/20/26</div> <div>STANDARDS</div> <div>The following Standards apply to construction work on this project.</div> |          |                                                           |
|---|----------|-----------------------------------------------------------|
| Number   | Date     | Title                                                     |
| EC-204   | 10-19-21 | Perimeter, Slope and Ditch Check Sediment Control Devices |
| EC-303   | 10-19-21 | Stabilized Construction Entrance                          |
| EC-502   | 04-21-15 | Seeding in Rural Areas                                    |
| EW-401   | 10-20-15 | Temporary Stream Crossing, Causeway, or Equipment Pad     |

PERIMETER AND SLOPE SEDIMENT CONTROL DEVICE

Possible Standards: EC-204

100\_19  
10/15/24

| Station From | Station To | Side  | Sediment Control Device Type | Diameter Size | Length (LF) | Remarks          |
|--------------|------------|-------|------------------------------|---------------|-------------|------------------|
| 381+80.00    | 382+23.00  | Right | Perimeter and Slope          | 20 inch       | 70.00       |                  |
| 385+90.00    | 386+09.00  | Right | Perimeter and Slope          | 20 inch       | 40.00       |                  |
| 429+40.00    | 429+81.00  | Right | Perimeter and Slope          | 20 inch       | 60.00       |                  |
| 520+10.00    | 520+60.00  | Right | Perimeter and Slope          | 20 inch       | 80.00       | Inlet Protection |
| 531+80.00    | 532+09.00  | Right | Perimeter and Slope          | 20 inch       | 40.00       |                  |
| 639+10.00    | 639+50.00  | Right | Perimeter and Slope          | 20 inch       | 60.00       | Inlet Protection |
| 671+20.00    | 671+40.00  | Right | Perimeter and Slope          | 20 inch       | 30.00       | Inlet Protection |
| 673+60.00    | 674+00.00  | Right | Perimeter and Slope          | 20 inch       | 50.00       | Inlet Protection |

Total:430

100 34  
11/30/25

STORMWATER DRAINAGE BASIN

Refer to EC Standards and 570s Details.

| Basin No. | Station From | Station To | Side  | Discharge Station | Discharge Direction | Total Disturbed Area (ACRES) | Disturbed Area with Storage Provided (ACRES) | Disturbed Area without Storage Provided (ACRES) | Best Management Practice | Total Storage Volume Provided (CF) | Total Storage Volume Required (CF) | Storage Volume Met | Remarks |
|-----------|--------------|------------|-------|-------------------|---------------------|------------------------------|----------------------------------------------|-------------------------------------------------|--------------------------|------------------------------------|------------------------------------|--------------------|---------|
| 1         | 377+30.00    | 381+85.00  | Right | 377+30.00         | S                   | 0.3                          | 0.3                                          |                                                 |                          |                                    | 1080.0                             | No                 |         |
| 2         | 381+85.00    | 400+24.00  | Right | 382+00.00         | E                   | 1.3                          | 1.3                                          |                                                 |                          |                                    | 4680.0                             | No                 |         |
| 3         | 425+50.00    | 432+00.00  | Right | 429+48.00         | E                   | 0.5                          | 0.5                                          |                                                 |                          |                                    | 1800.0                             | No                 |         |
| 4         | 515+75.00    | 520+08.00  | Right | 515+75.00         | S                   | 0.3                          | 0.3                                          |                                                 |                          |                                    | 1080.0                             | No                 |         |
| 5         | 520+08.00    | 535+75.00  | Right | 520+32.00         | W                   | 1.1                          | 1.1                                          |                                                 |                          |                                    | 3960.0                             | No                 |         |
| 6         | 619+77.00    | 678+24.00  | Right | 619+77.00         | S                   | 3.4                          | 3.4                                          |                                                 |                          |                                    | 12240.0                            | No                 |         |

|   |         |             |                        |   |                |                         |              |      |  |
|---|---------|-------------|------------------------|---|----------------|-------------------------|--------------|------|--|
| <div>110_12<br/>1/13/23</div> <div>POLLUTION PREVENTION PLAN</div> <div><p>This project is regulated by the requirements of the Iowa Department of Natural Resources (DNR) National Pollutant Discharge Elimination System (NPDES) General Permit No. 2 OR an Iowa Department of Natural Resources (DNR) National Pollutant Discharge Elimination System (NPDES) individual storm water permit. The Contractor shall carry out the terms and conditions of this permit and the Pollution Prevention Plan (PPP).</p><p>This Base PPP includes information on Roles and Responsibilities, Project Site Description, Controls, Maintenance Procedures, Inspection Requirements, Non-Storm Water Controls, Potential Sources of Off Right-of-Way Pollution, and Definitions. This plan references other documents rather than repeating the information contained in the documents. A copy of this Base Pollution Prevention Plan, amended as needed during construction, will be readily available for review.</p><p>All contractors shall conduct their operations in a manner that controls pollutants, minimizes erosion, and prevents sediments from entering waters of the state and leaving the highway right-of-way. The Contractor shall be responsible for compliance and implementation of the PPP for their entire contract. This responsibility shall be further shared with subcontractors whose work is a source of potential pollution as defined in this PPP.</p><p>I. ROLES AND RESPONSIBILITES</p><p>A. Designer:</p><ol style="list-style-type: none"><li>Prepares Base PPP included in the project plan.</li><li>Prepares Notice of Intent (NOI) submitted to Iowa DNR.</li><li>Is signature authority on the Base PPP. If consultant designed, signature from Contracting Authority is also required.</li></ol><p>B. Contractor:</p><ol style="list-style-type: none"><li>Signs a co-permittee certification statement adhering to the requirements of the NPDES permit and this PPP. All co-permittees are legally required under the Clean Water Act and the Iowa Administrative Code to ensure compliance with the terms and conditions of this PPP.</li><li>Designates a Water Pollution Control Manager (WPCM), who has the duties and responsibilities as defined in Section 2602 of the Standard Specifications.</li><li>Submits an Erosion Control Implementation Plan (ECIP) and ECIP updates according to Section 2602 of the Standard Specifications.</li><li>Installs and maintains appropriate controls. This work may be subcontracted as documented through Subcontractor Request Forms (Form 830231).</li><li>Supervises and implements good housekeeping practices according to Paragraph III, C, 2.</li><li>Conducts joint required inspections of the site with inspection staff. When Contractor is not mobilized on site, Contractor may delegate this responsibility to a trained or certified subcontractor. Contracting Authority also may waive joint inspection requirement during winter shutdown. In both circumstances, WPCM (or trained or certified delegate from the Contractor) is still responsible to review and sign inspection reports.</li><li>Complies with training and certification requirements of Section 2602 of the Standard Specifications.</li><li>Submits amended PPP site map according to Section 2602 of the Standard Specifications.</li></ol><p>C. Subcontractors:</p><ol style="list-style-type: none"><li>Sign a co-permittee certification statement adhering to the requirements of the NPDES permit and this PPP if: responsible for sediment or erosion controls; involved in land disturbing activities; or perorming work that is a source of potential pollution as defined in this PPP. Subcontracted work items are identified in Subcontractor Request Forms (Form 830231). All co-permittees are legally required under the Clean Water Act and the Iowa Administrative Code to ensure compliance with the terms and conditions of this PPP.</li><li>Implement good housekeeping practices according to Paragraph III, C, 2.</li></ol><p>D. RCE/Project Engineer:</p><ol style="list-style-type: none"><li>Is Project Storm Water Manager.</li><li>On projects where DOT is the Contracting Authority, is current with erosion control training or certification.</li><li>Takes actions necessary to ensure compliance with storm water requirements including, where appropriate, issuing stop work orders, and directing additional inspections at construction project sites that are experiencing problems with achieving permit compliance.</li><li>Orders the taking of measures to cease, correct, prevent, or minimize the consequences of non-compliance with the storm water requirements of the Applicable Permit.</li><li>Supervises all work necessary to meet storm water requirements at the Project, including work performed by contractors and subcontractors.</li><li>Requires employees, contractors, and subcontractors to take appropriate responsive action to comply with storm water requirements, including requiring any such person to cease or correct a violation of storm water requirements, and to order or recommend such other actions as necessary to meet storm water requirements.</li><li>Is familiar with the Project PPP and storm water site map.</li><li>On projects where DOT is Contracting Authority, is responsible for periodically monitoring inspection reports to determine whether deficiencies identified in inspection reports were adequately and timely addressed, and if not, has the authority and responsibility to direct immediate actions to correct the deficiencies.</li><li>Is the point of contact for the Project for regulatory officials, Inspector, contractors, and subcontractors regarding storm water requirements.</li><li>Is signature authority on Notice of Discontinuation.</li><li>Maintains an up-to-date record of contractors, subcontractors, and subcontracted work items through Subcontractor Request Forms (Form 830231).</li><li>Makes information to determine permit compliance available to the DNR upon their request.</li></ol></div> |         |             |                        | <div>110_12<br/>1/13/23</div> <div>POLLUTION PREVENTION PLAN</div> <div><p>E. Inspector:</p><ol style="list-style-type: none"><li>Updates PPP through fieldbook entries and storm water site inspection reports if there is a change in design, construction, operation, or maintenance which has a significant effect on the discharge of pollutants from the project.</li><li>Makes information to determine permit compliance available to the DNR upon their request.</li><li>Conducts joint required inspections of the site with the contractor/subcontractor.</li><li>Completes an inspection report after each inspection.</li><li>Is signature authority on storm water inspection reports.</li></ol><p>II. PROJECT SITE DESCRIPTION</p><p>A. This Pollution Prevention Plan (PPP) is for Grading in Pottawattamie County.</p><p>B. This PPP covers approximately 123.7 acres with an estimated 6.8 acres being disturbed. The portion of the PPP covered by this contract has 6.8 acres disturbed.</p><p>C. The PPP is located in an area of Albaton - Luton - Onawa and Ida - Hamburg soil associations. The estimated weighted average runoff coefficient number for this PPP after completion will be 0.44.</p><p>D. Storm Water Site Map is located in the R sheets. Proposed slopes are shown in cross sections, details, or standard road plans. Supplemental information is located in the Tabulations in the C or CE sheets.</p><p>E. The base storm water site map is amended by contract modifications and progress payments (fieldbook entries) of completed erosion control work. Also, due to project phasing, erosion and sediment controls shown on project plans may not be installed until needed, based on site conditions. For example, silt fence ditch checks will typically not be installed until the ditch has been installed. Installed locations may also be modified from tabulation locations by field staff. Installed locations will be documented by fieldbook entries and amended PPP site map.</p><p>F. Runoff from this work will flow into Honey Creek to the Missouri River.</p><p>III. CONTROLS</p><p>A. The Contractor’s ECIP specified in Article 2602.03 of the Standard Specifications for accomplishment of storm water controls should clearly describe the intended sequence of major activities, and for each activity define the control measure and the timing during the construction process that the measure will be implemented.</p><p>B. Preserve vegetation in areas not needed for construction.</p><p>C. Sections 2601 and 2602 of the Standard Specifications define requirements to implement erosion and sediment control measures. Actual quantities used and installed locations may vary from the Base PPP and amendment of the plan will be documented via fieldbook entries, amended PPP site map, or by contract modification. Additional erosion and sediment control items may be required as determined by the inspector and/or contractor during storm water site inspections. If the work involved is not applicable to any contract items, the work will be paid for according to Article 1109.03 paragraph B of the Standard Specifications.</p><p>1. EROSION AND SEDIMENT CONTROLS</p><p>a. Stabilization Practices</p><ol style="list-style-type: none"><li>Site plans will ensure that existing vegetation or natural buffers are preserved where attainable and disturbed portions of the site will be stabilized.</li><li>Initialize stabilization of disturbed areas immediately after clearing, grading, excavating, or other earth disturbing activities have:<ol style="list-style-type: none"><li>Permanently ceased on any portion of the site, or</li><li>Temporarily ceased on any portion of the site and will not resume for a period exceeding 14 calendar days.</li></ol></li><li>Staged permanent and/or temporary stabilizing seeding and mulching shall be completed as the disturbed areas are completed. Incomplete areas shall be stabilized according to paragraph III, C, 1, a, 2, b above.</li><li>Permanent and Temporary Stabilization practices to be used for this project are located in the storm water site map, Estimated Project Quantities (100-0A, 100-1A, or 100-1C), and Estimate Reference Information (100-4A) located in the C or R sheets. Typical drawings detailing construction of the practices to be used on this project are referenced in the Standard Road Plans Tabulation (105-4) in the C or R sheets.</li><li>Preservation of existing vegetation within right-of-way or easements will act as vegetative buffer strips.</li><li>Preservation of topsoil: Bid items to be used for this project are located in the Estimated Project Quantities (100-0A, 100-1A, or 100-1C) and Estimate Reference Information (100-4A) located in the C or R sheets. Additional information may be found in the Tabulations in the C or T Tabulation sheets, or is referenced in Section 2105 of the Standard Specifications.</li></ol><p>b. Structural Practices</p><ol style="list-style-type: none"><li>Structural practices will be implemented to divert flows from exposed soils and detain or otherwise limit runoff and the discharge of pollutants from exposed areas of the site. Additionally, structural practices may include: silt basins that provide 3600 cubic feet of storage per acre drained or equivalent sediment controls, outlet structures that withdraw water from surface when discharging basins, and controls to direct storm water to vegetated areas.</li><li>Structural practices to be used for this project are located in the storm water site map, Estimated Project Quantities (100-0A, 100-1A, or 100-1C), and Estimate Reference Information (100-4A) located in the C or R sheets, as well as all other item specific Tabulations. Typical drawings detailing construction of the devices to be used on this project can be found on the B or R sheets or are referenced in the Standard Road Plans Tabulation (105-4) located in the C or R sheets.</li></ol></div> |                |                         |              |      |  |
| FILE NO.   | ENGLISH | DESIGN TEAM | Harris/Pohlen/McDonald | POTTAWATTAMIE COUNTY   | PROJECT NUMBER | IMX-029-4(148)62--02-78 | SHEET NUMBER | RC.9 |  |

5/18/2026 9:17:50 AM

baebanamecdonald@iowadot.us

Measures shall be installed during the construction process to control pollutants in storm water discharges that will occur after construction operations have been completed. This may include velocity dissipation devices at discharge locations and along length of outfall channel as necessary to provide a non-erosion velocity flow from structure to water course. If included with this project, these items are located in the storm water site map and Estimated Project Quantities (100-0A, 100-1A, or 100-1C) and Estimate Reference Information (100-4A) located in the C or R sheets, as well as all other item specific Tabulations. Typical drawings detailing construction of the practices to be used on this project are referenced in the Standard Road Plans Tabulation. The installation of these devices may be subject to Section 404 of the Clean Water Act.

Contractor disposal of unused construction materials and construction material wastes shall comply with applicable state and local waste disposal, sanitary sewer, or septic system regulations. In the event of a conflict with other governmental laws, rules and regulations, the more restrictive laws, rules or regulations shall apply.

- During the course of this construction, it is possible that situations will arise where unknown materials will be encountered. When such situations are encountered, they will be handled according to all federal, state, and local regulations in effect at the time.

The Contractor is required to maintain all temporary erosion and sediment control measures in proper working order, including cleaning, repairing, or replacing them throughout the contract period. This shall begin when the features have lost 50% of their capacity.

A. Inspections shall be made jointly by the Contractor and the Contracting Authority's inspector at least once every seven calendar days. Storm water site inspections will include:

1. Date of the inspection.
2. Summary of the scope of the inspection.
3. Name and qualifications of the personnel making the inspection.
5. Review of erosion and sediment control measures within disturbed areas for the effectiveness in preventing impacts to receiving waters.
6. Major observations related to the implementation of the PPP.
7. Identification of corrective actions required to maintain or modify erosion and sediment control measures.

B. Include storm water site inspection reports in the Amended PPP. Incorporate any additional erosion and sediment control measures determined as a result of the inspection. Immediately begin corrective actions on all deficiencies found within 3 calendar days of the inspection and complete within 7 calendar days following the inspection. If it is determined that making the corrections less than 72 hours after the inspection is impracticable, it should be documented why it is impracticable and indicate an estimated date by which the corrections will be made.

|          |         |             |                               |
|----------|---------|-------------|-------------------------------|
| FILE NO. | ENGLISH | DESIGN TEAM | <b>Harris/Pohlen/McDonald</b> |
|----------|---------|-------------|-------------------------------|


silts, sediment, and other forms of pollution may be transported onto highway right-of-way (ROW) as a result of a storm event. Potential sources of pollution located outside highway ROW are beyond the control of this PPP. Pollution within highway ROW will be conveyed and controlled per this PPP.

- A. Base PPP - Initial Pollution Prevention Plan.
- B. Amended PPP - Base PPP amended during construction. May include Plan Revisions or Contract Modifications for new items, storm water site inspection reports, fieldbook entries made by the inspector, amended PPP site map by the Contractor, ECIP, NOI, co-permittee certifications, and Subcontractor Request Forms. Items amending the PPP are stored electronically and are readily available upon request.
- C. Fieldbook Entries - This contains the inspector's daily diary and bid item postings.
- D. Controls - Methods, practices, or measures to minimize or prevent erosion, control sedimentation, control storm water, or minimize contaminants from other types of waste or materials. Also called Best Management Practices (BMPs).
- E. Signature Authority - Representative authorized to sign various storm water documents.

I certify under penalty of law that this document and all attachments were prepared under my direction or supervision in accordance with a system designed to assure that qualified personnel properly gathered and evaluated the information submitted. Based on my inquiry of the person or persons who manage the system, or those persons directly responsible for gathering the information, the information submitted is, to the best of my knowledge and belief, true, accurate, and complete. I am aware that there are significant penalties for submitting false information, including the possibility of fine and imprisonment for knowing violations.

Nathan J. Pohlen  
Print Name

| LINE STYLE LEGEND OF LANDSCAPE SHEETS |                              |
|---------------------------------------|------------------------------|
| LINESTYLE                             | Design Element               |
| -----                                 | Living Snow Fence Single Row |
| -----                                 | Living Snow Fence Double Row |
| -----                                 | Mechanical Edge              |
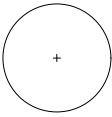
| CELL LEGEND OF LANDSCAPE SHEETS                                                   |                          |                |
|-----------------------------------------------------------------------------------|--------------------------|----------------|
| CELL                                                                              | Design Element           | Plant Diameter |
|  | Clearing                 |                |
|  | Proposed Shrub           | 6 FT           |
|  | Proposed Understory Tree | 12 FT          |
|  | Proposed Conifer Tree    | 18 FT          |
|  | Proposed Overstory Tree  | 30 FT          |

| PATTERN LEGEND OF LANDSCAPE SHEETS                                                 |                     |
|------------------------------------------------------------------------------------|---------------------|
|   | Brush Clearing      |
|  | Clearing & Grubbing |
|   | Spray Area          |

| LINE STYLE LEGEND OF EROSION CONTROL SHEETS                                         |                                                   |
|-------------------------------------------------------------------------------------|---------------------------------------------------|
| LINESTYLE                                                                           | Design Element                                    |
|  | Silt Fence                                        |
|  | Perimeter and Slope Sediment Control Device (9")  |
|  | Perimeter and Slope Sediment Control Device (12") |
|  | Perimeter and Slope Sediment Control Device (20") |
|  | Open-Throat Curb Intake Sediment Filter           |
|  | Concentrated Flow                                 |
|  | Rock Check and Rock Check Dam                     |
|  | Sheet Flow                                        |


| CELL LEGEND OF EROSION CONTROL SHEETS                                               |                                                        |
|-------------------------------------------------------------------------------------|--------------------------------------------------------|
| CELL                                                                                | Design Element                                         |
|  | Temporary Sediment Control basin                       |
|  | Erosion Control for Circular Intake or Manhole Well    |
|  | Erosion Control for Rectangular Intake or Manhole Well |
|  | Grate Intake Sediment Filter Bag                       |
|  | Silt Basin                                             |
|  | Silt Fence Tail                                        |
|  | Stormwater Drainage Basin Discharge Point              |

| PLAN VIEW COLOR LEGEND OF EROSION CONTROL SHEETS |                  |   |
|--------------------------------------------------|------------------|---|
| LINEWORK                                         | Design Color No. |   |
| Green                                            | (2)              |  Existing Topographic Features and Labels                            |
| Blue                                             | (1)              |  Proposed Alignment, Stationing, Tic Marks, and Alignment Annotation |
| Magenta                                          | (5)              |  Existing Utilities                                                  |
| Black                                            | (0)              |  Permanent Erosion Control Features                                  |
| Blaze Orange                                     | (222)            |  Temporary Erosion Control Features                                  |
| SHADING                                          | Design Color No. | Transparency   |
| Citron                                           | (234)            |  Mulching, All Types 50%                                             |
| Light Brown                                      | (238)            |  Special Ditch Control, Wood Excelsior Mat 0%                        |
| Grass Green                                      | (233)            |  8FT Mow Strip 50%                                                   |
| Red                                              | (3)              |  Delineates Restricted Areas 0%                                      |


| PATTERN LEGEND OF EROSION CONTROL SHEETS                                              |                                      |
|---------------------------------------------------------------------------------------|--------------------------------------|
|    | Seeding and Fertilizing              |
|    | Seeding and Fertilizing (Rural)      |
|    | Seeding and Fertilizing (Urban)      |
|    | Native Grass Seeding                 |
|    | Salt Tolerant Seeding                |
|   | Wetland Grass Seeding                |
|  | Wildflower Seeding                   |
|  | Sodding                              |
|    | Turf Reinforcement Mat Type 1        |
|    | Turf Reinforcement Mat Type 2        |
|    | Turf Reinforcement Mat Type 3        |
|    | Turf Reinforcement Mat Type 4        |
|    | Slope Protection, Wood Excelsior Mat |
|   | Transition Mat                       |
|  | Rock Features, Permanent             |
|  | Rock Features, Temporary             |


LEGEND AND SYMBOL  
INFORMATION SHEET

(COVERS SHEET SERIES D & R)

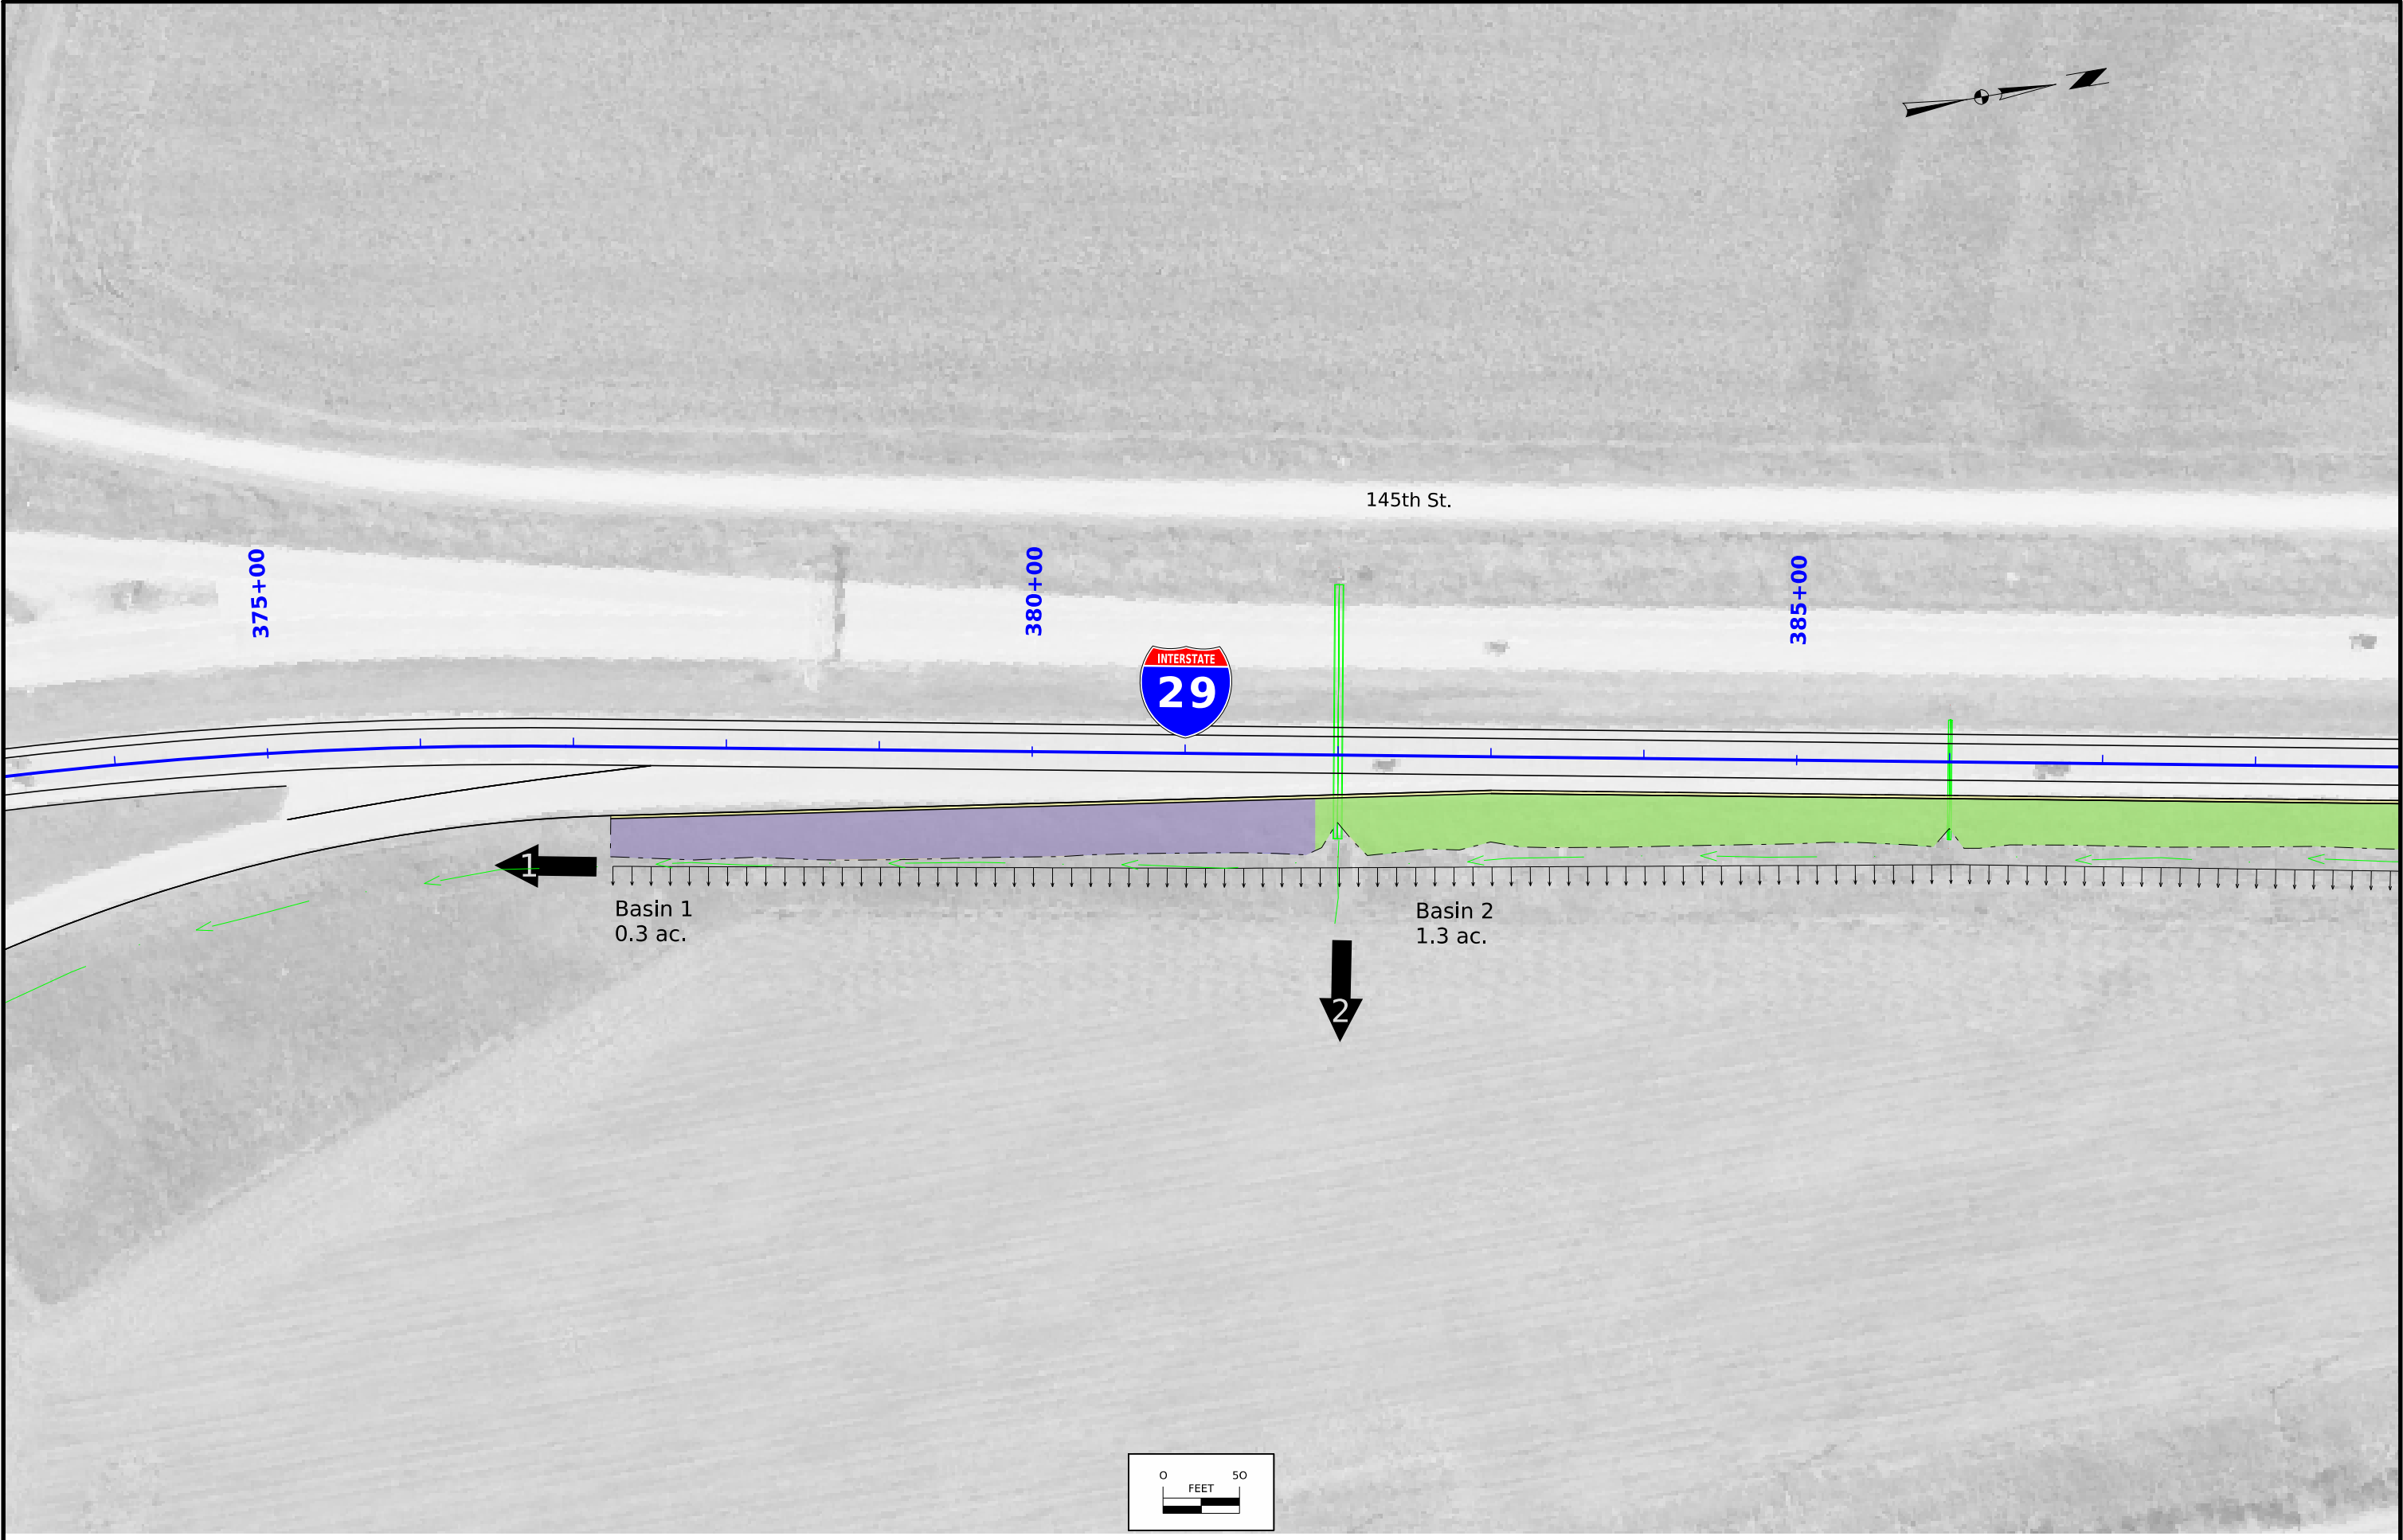




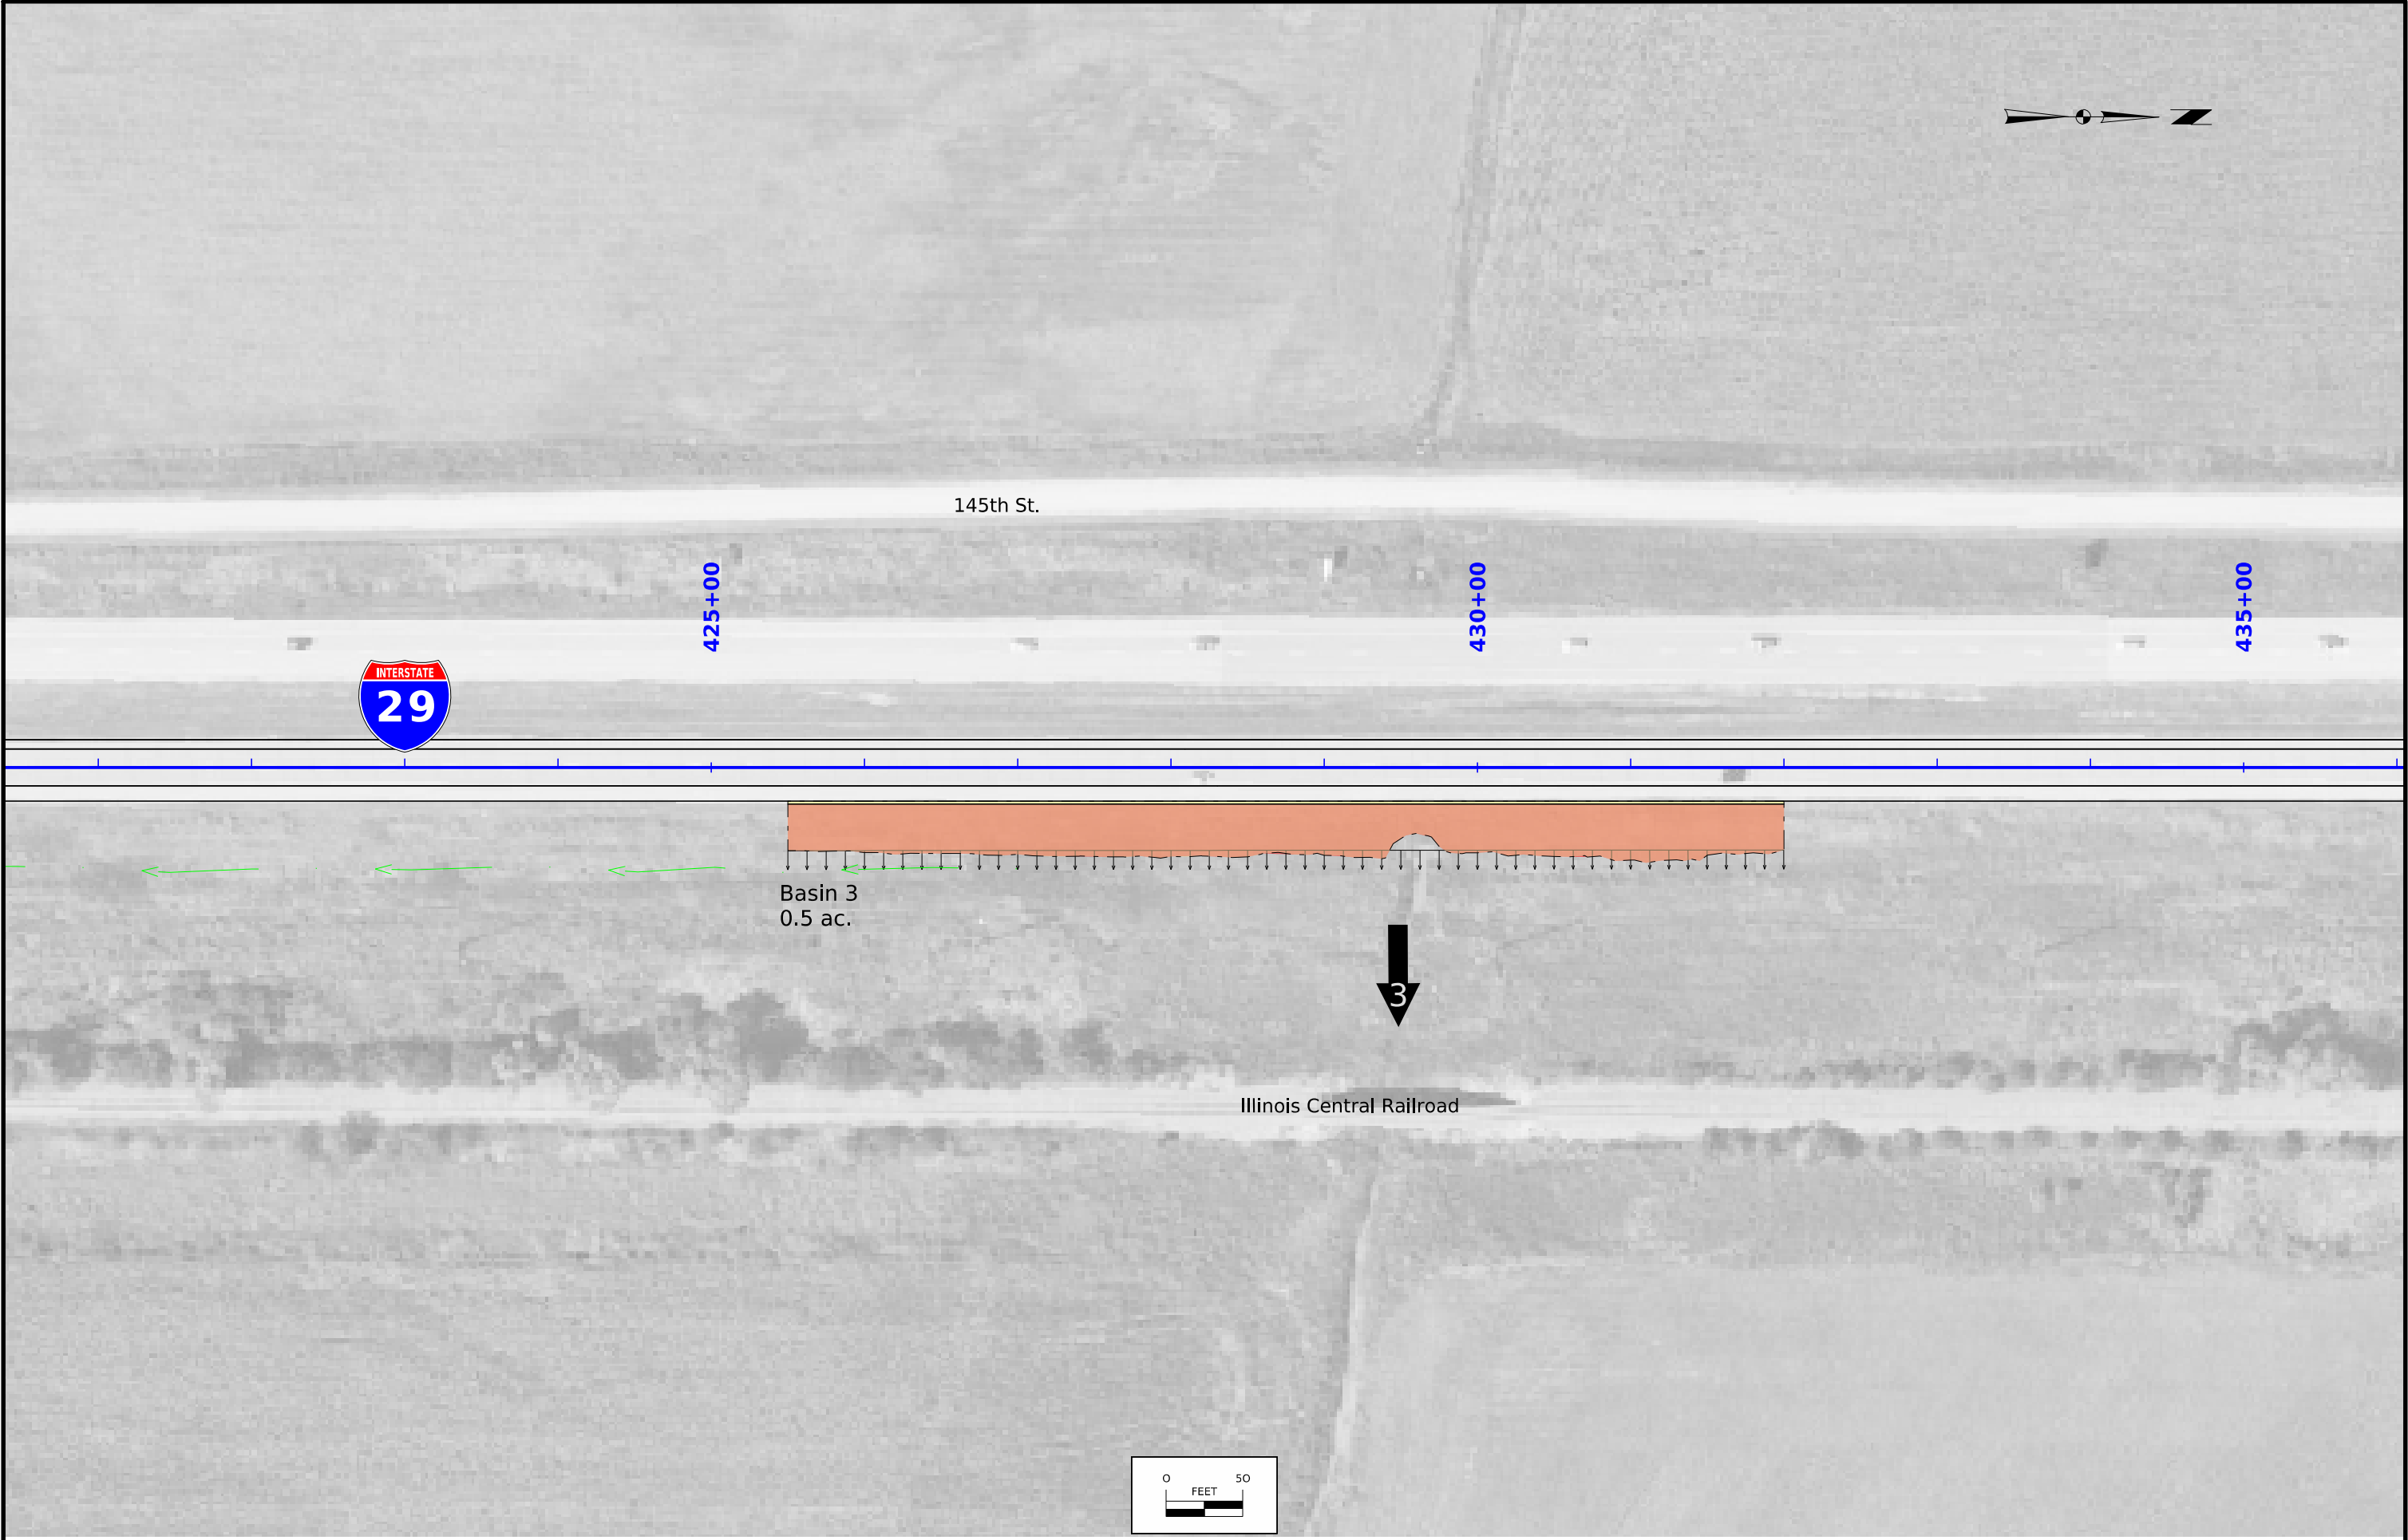


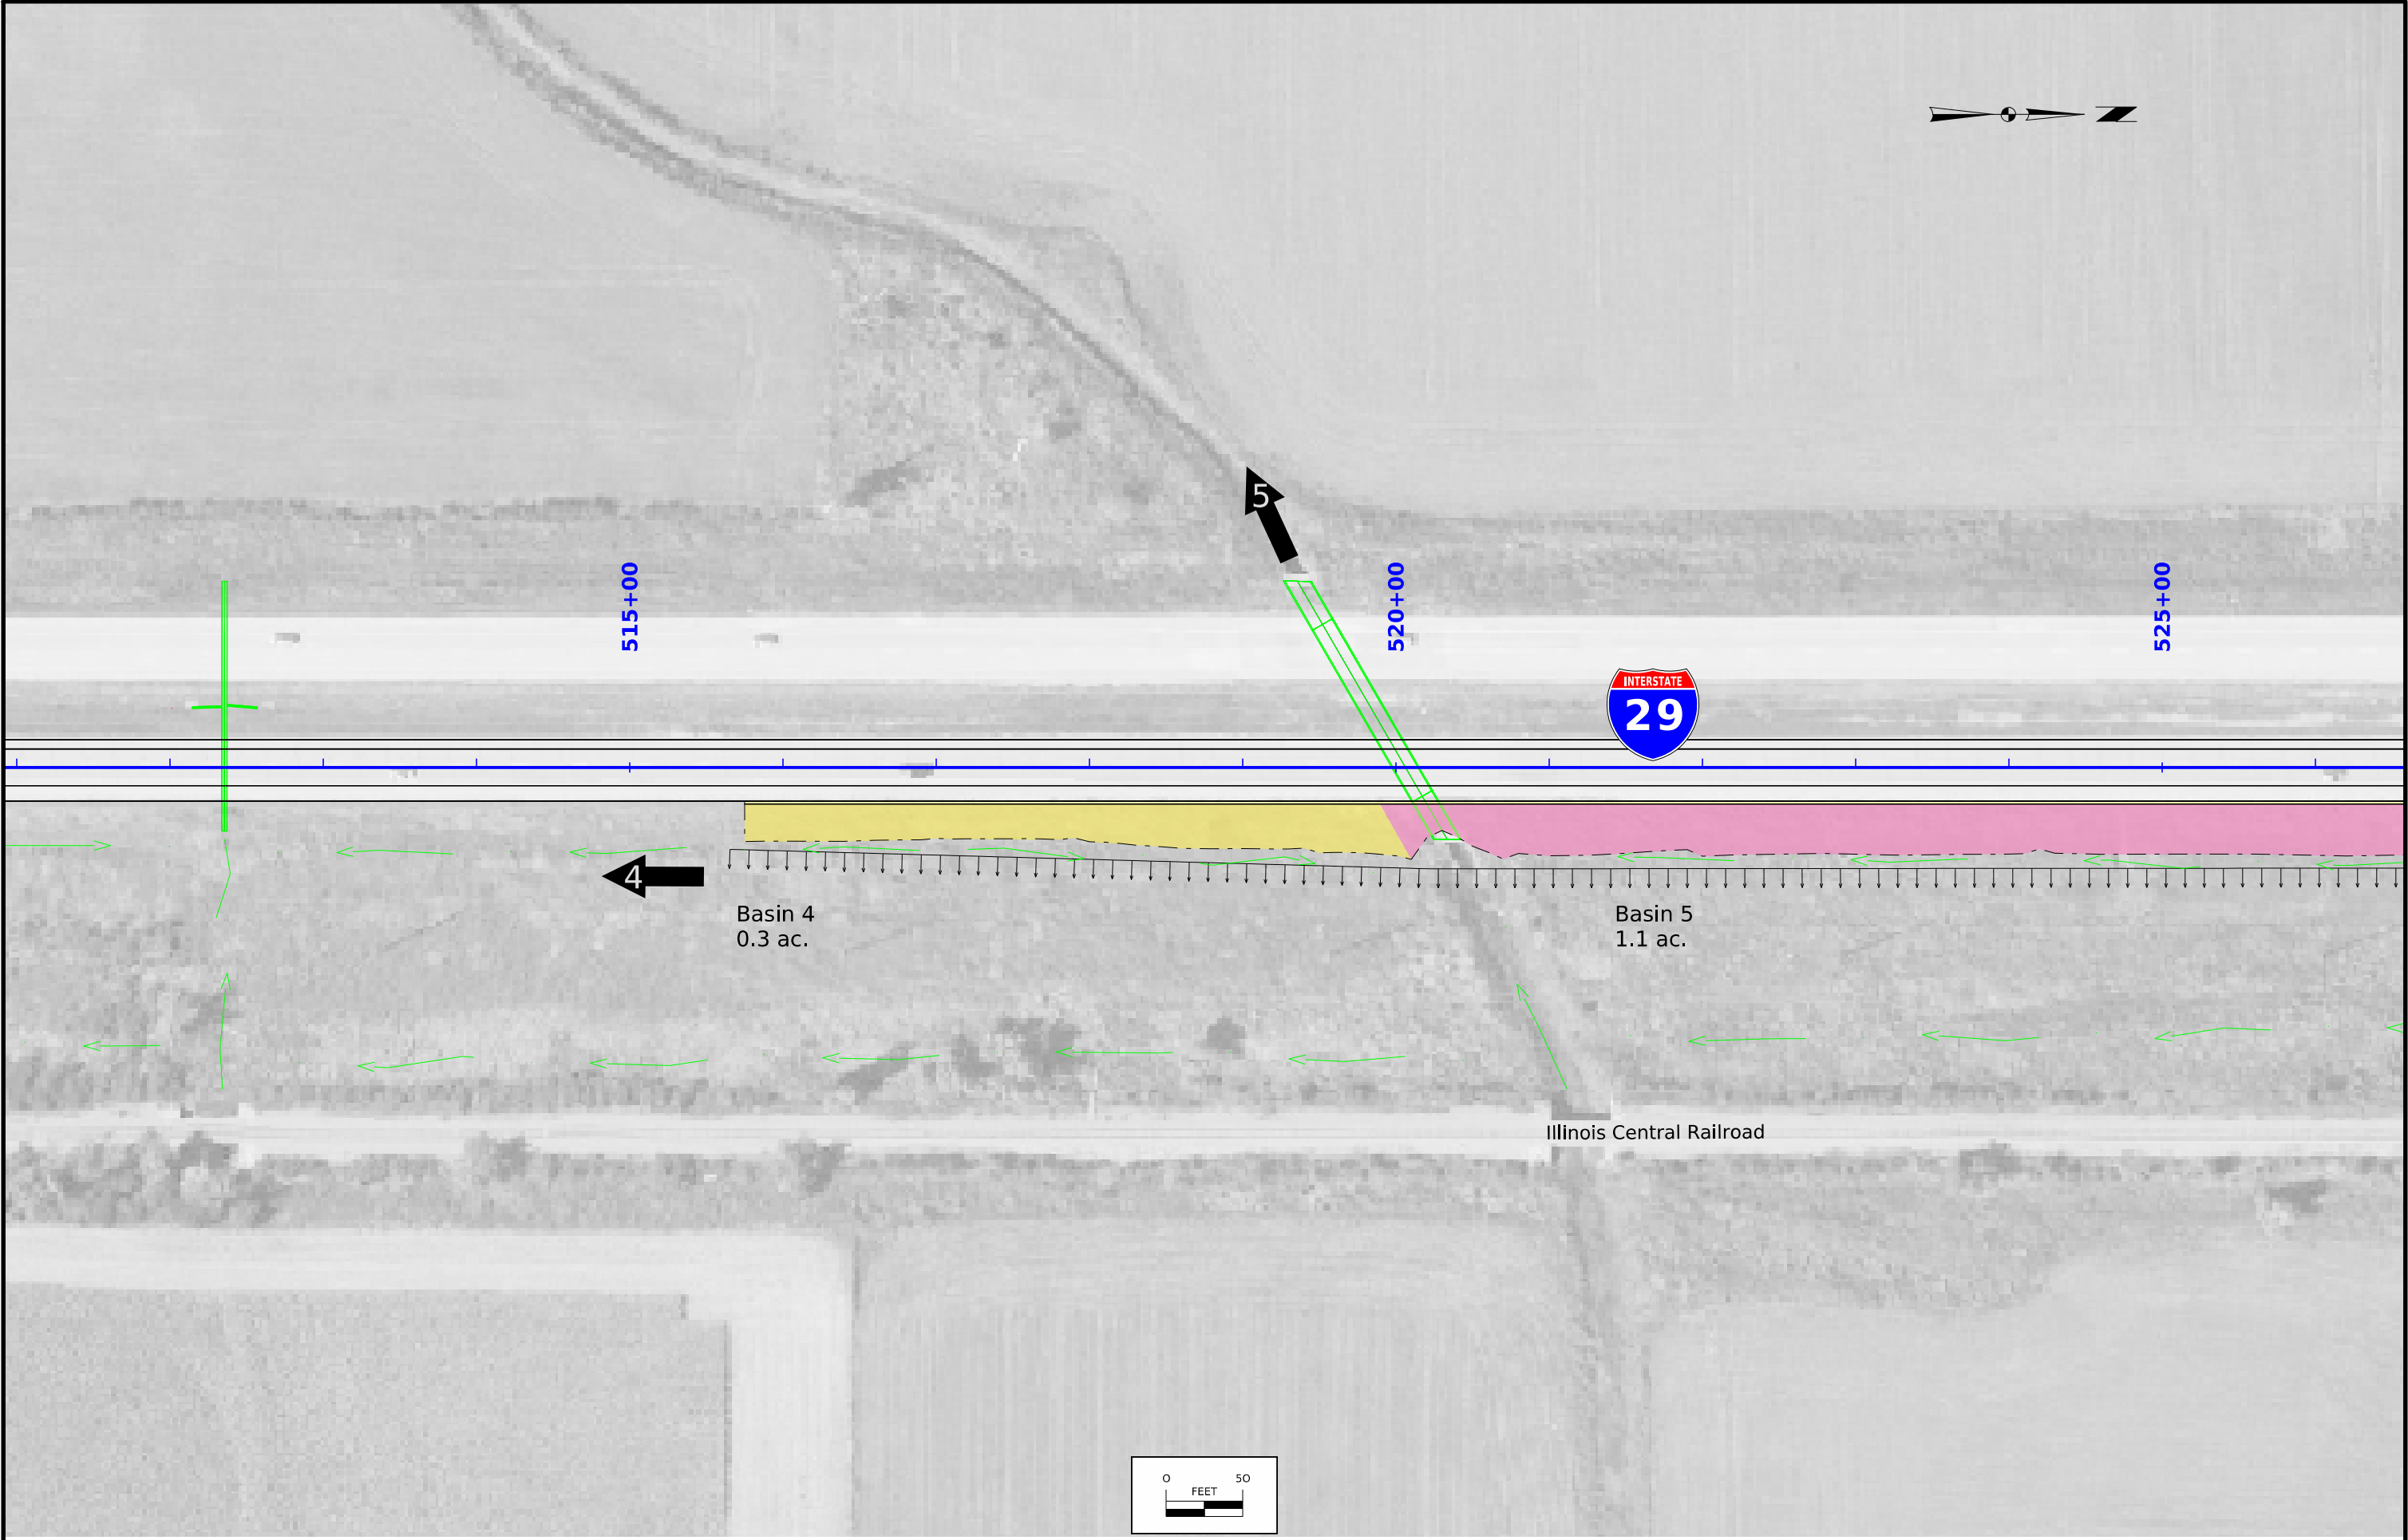




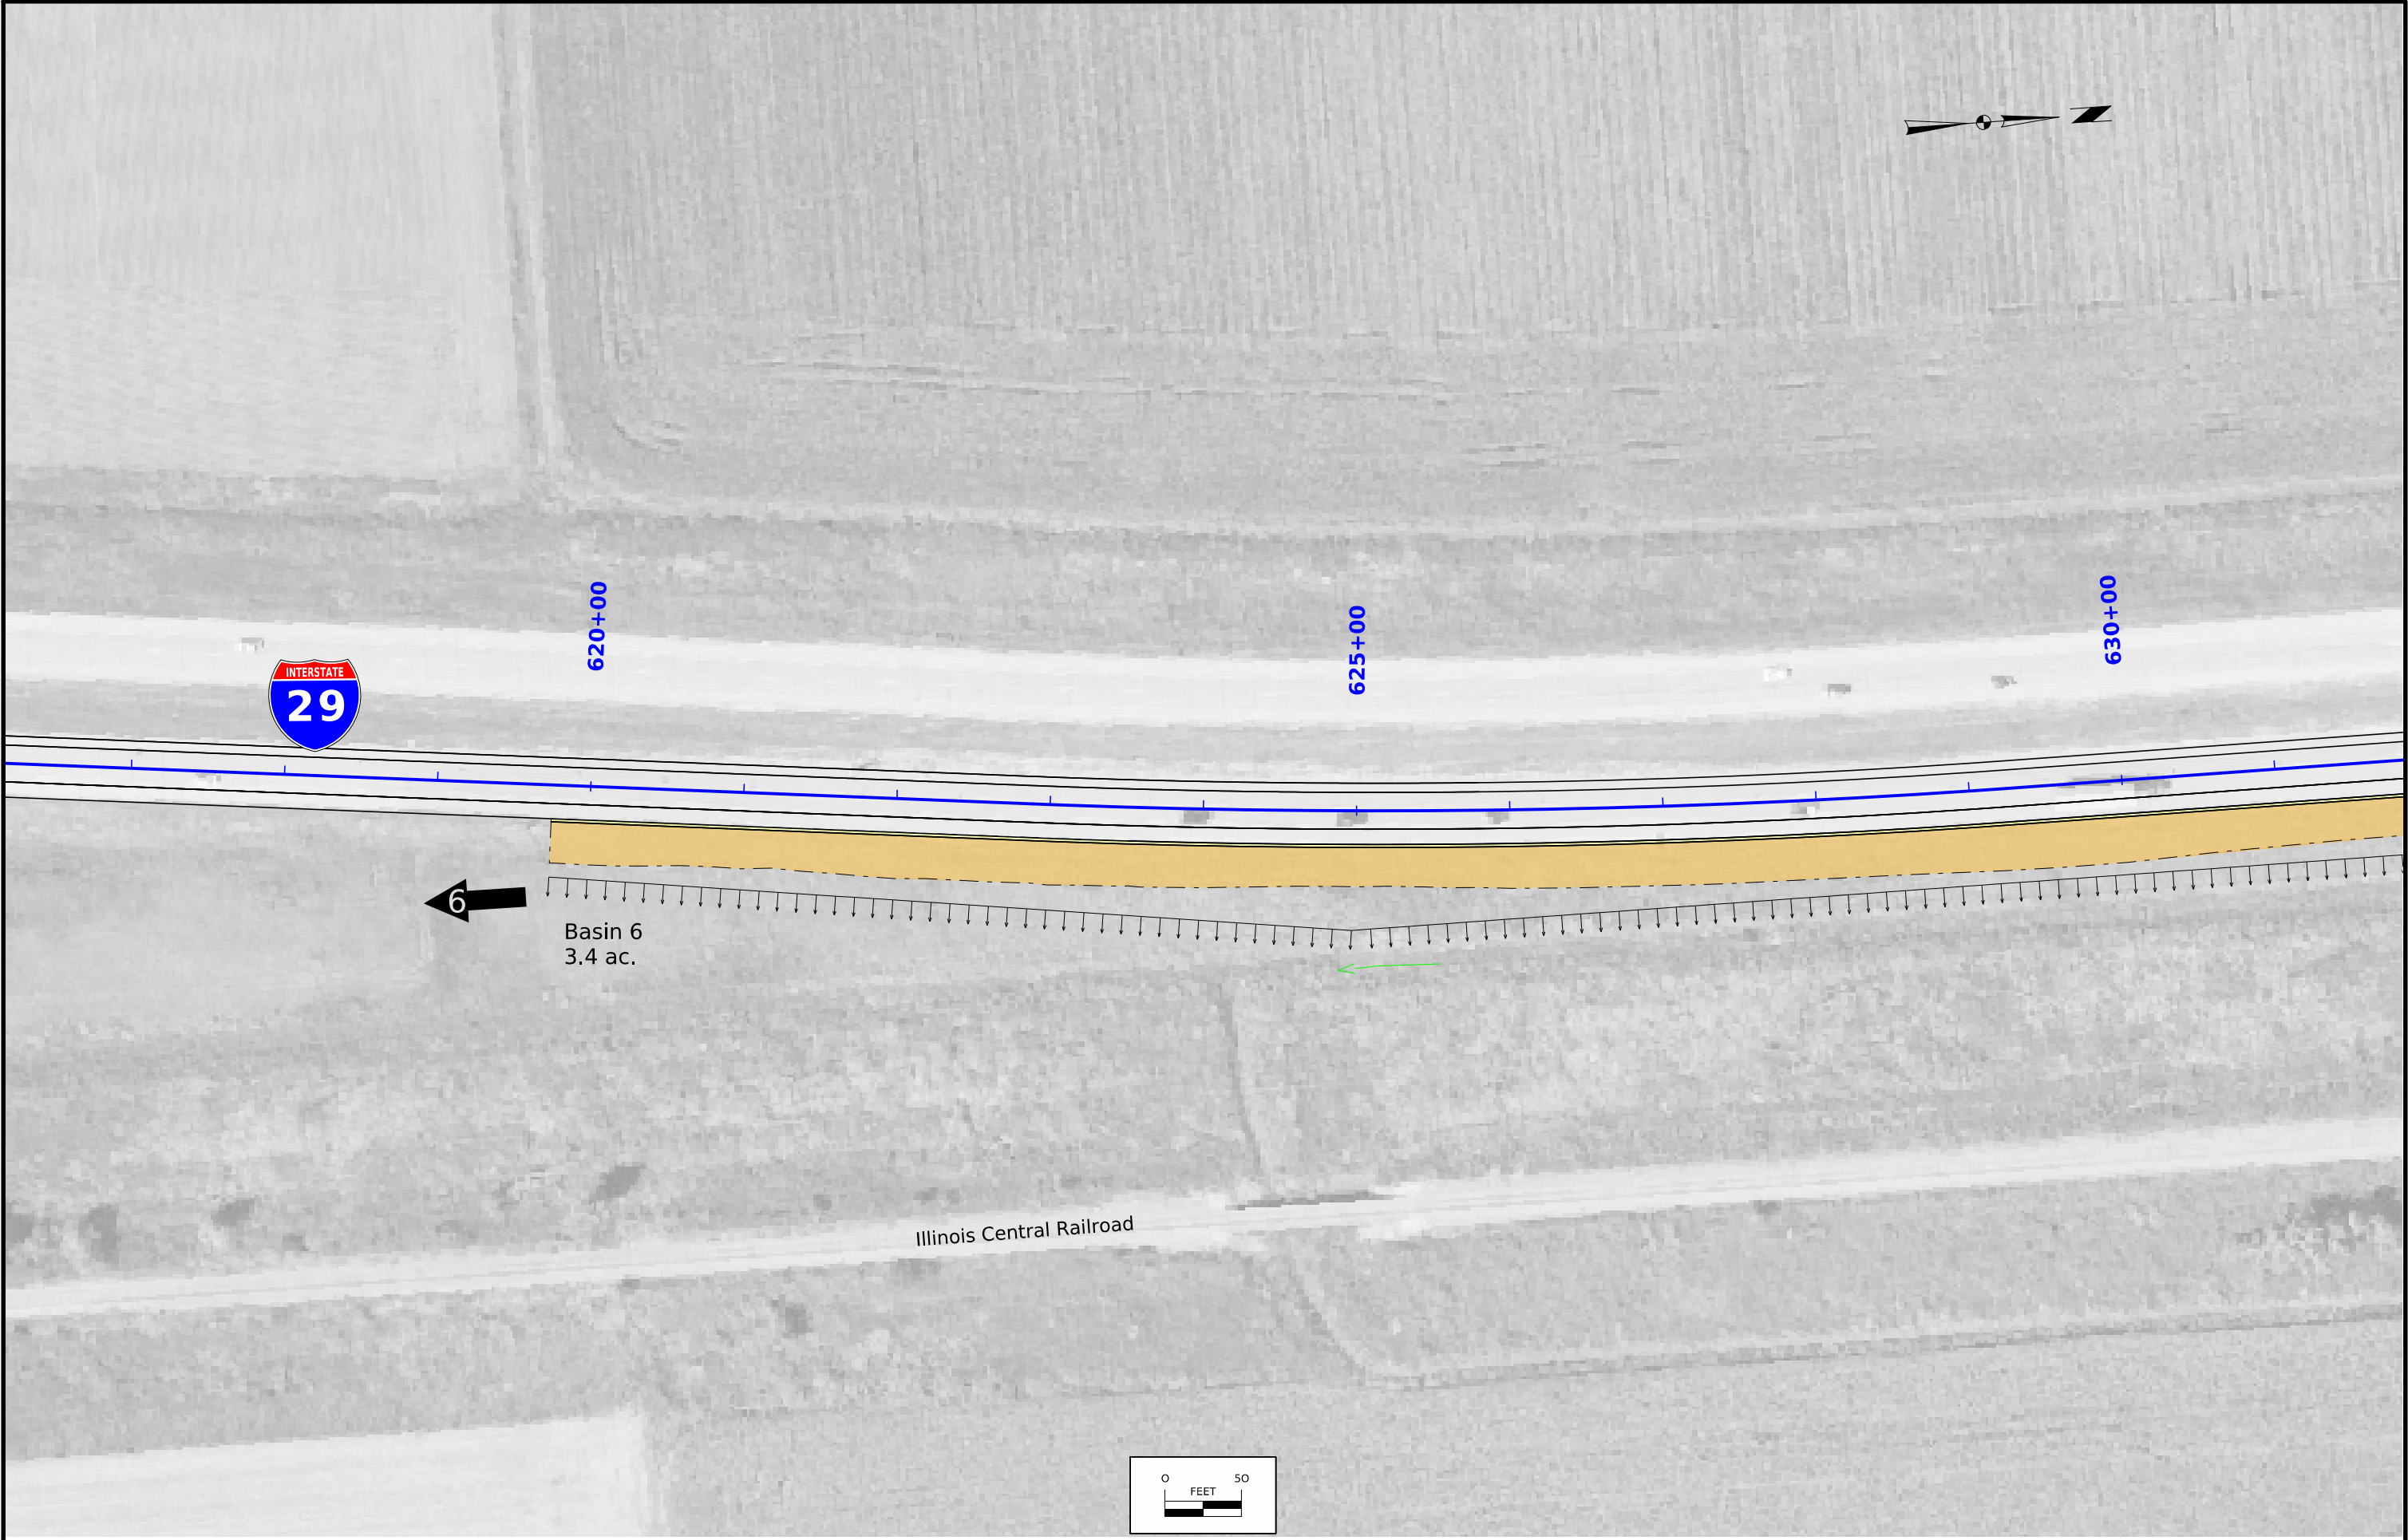



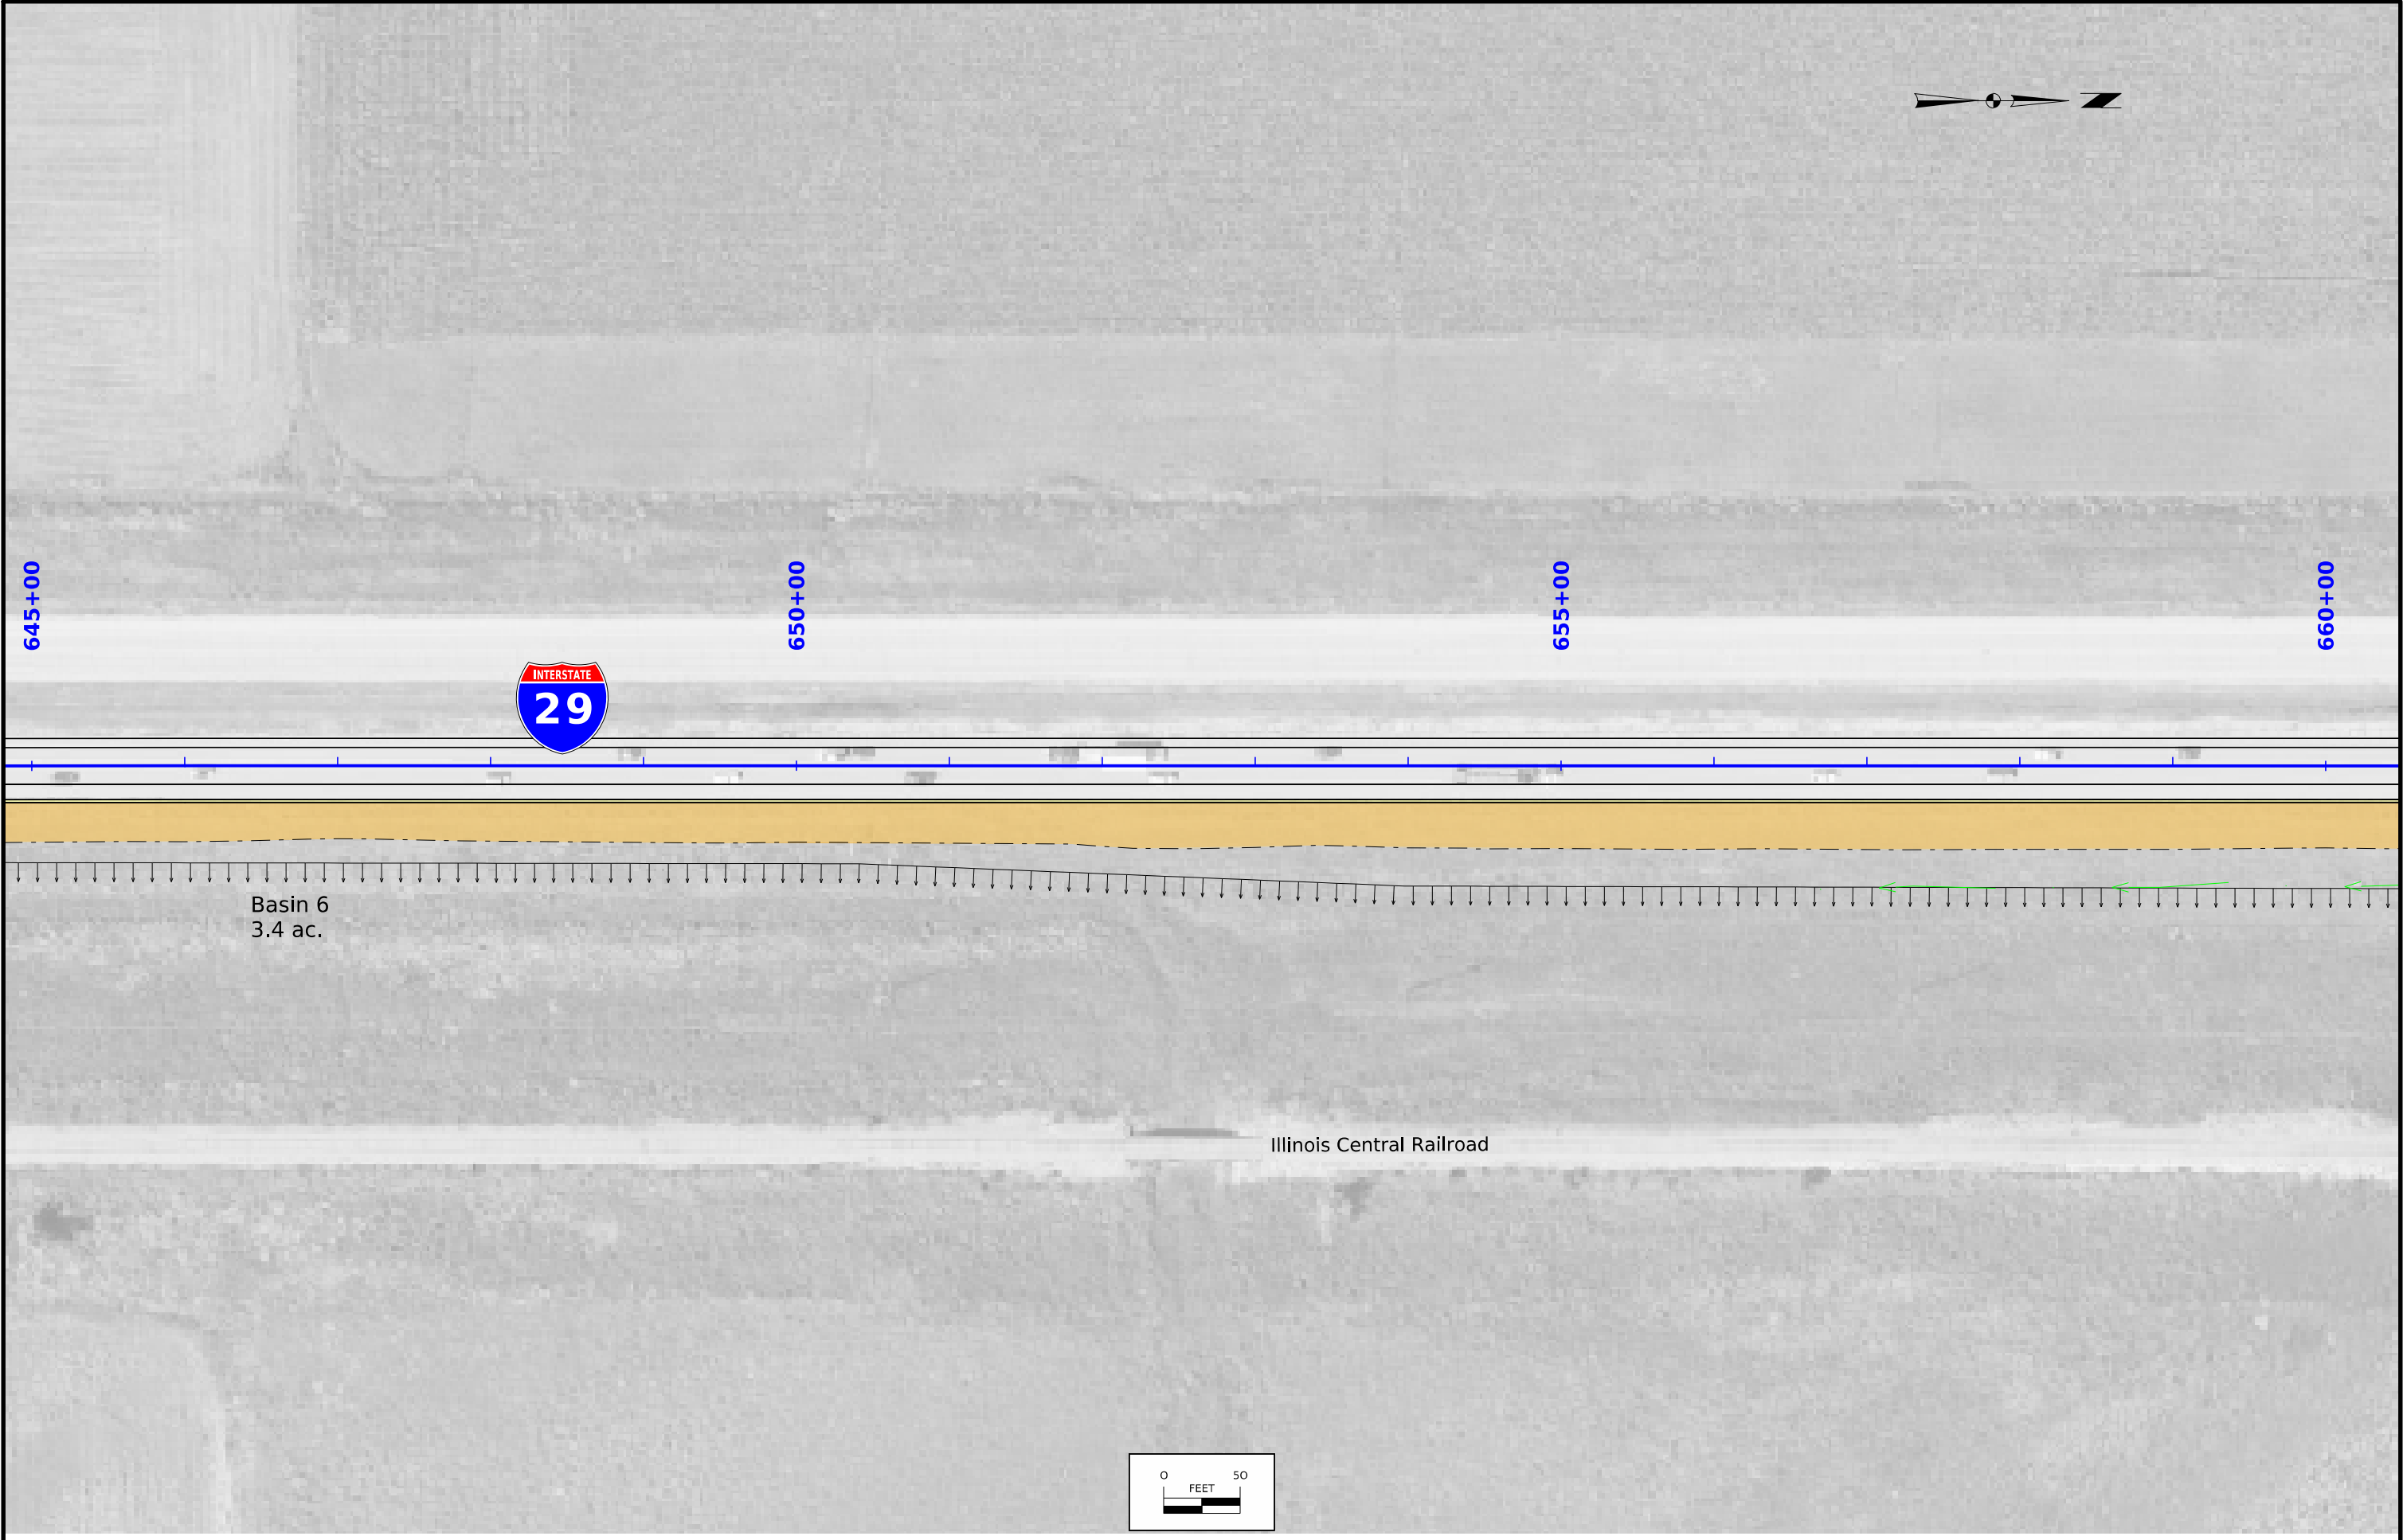

|                |         |                                    |                      |                                        |                   |
|----------------|---------|------------------------------------|----------------------|----------------------------------------|-------------------|
| FILE NO. 98765 | ENGLISH | DESIGN TEAM Harris/Pohlen/McDonald | Pottawattamie COUNTY | PROJECT NUMBER IMX-029-4(148)62--02-78 | SHEET NUMBER RR.9 |
|----------------|---------|------------------------------------|----------------------|----------------------------------------|-------------------|

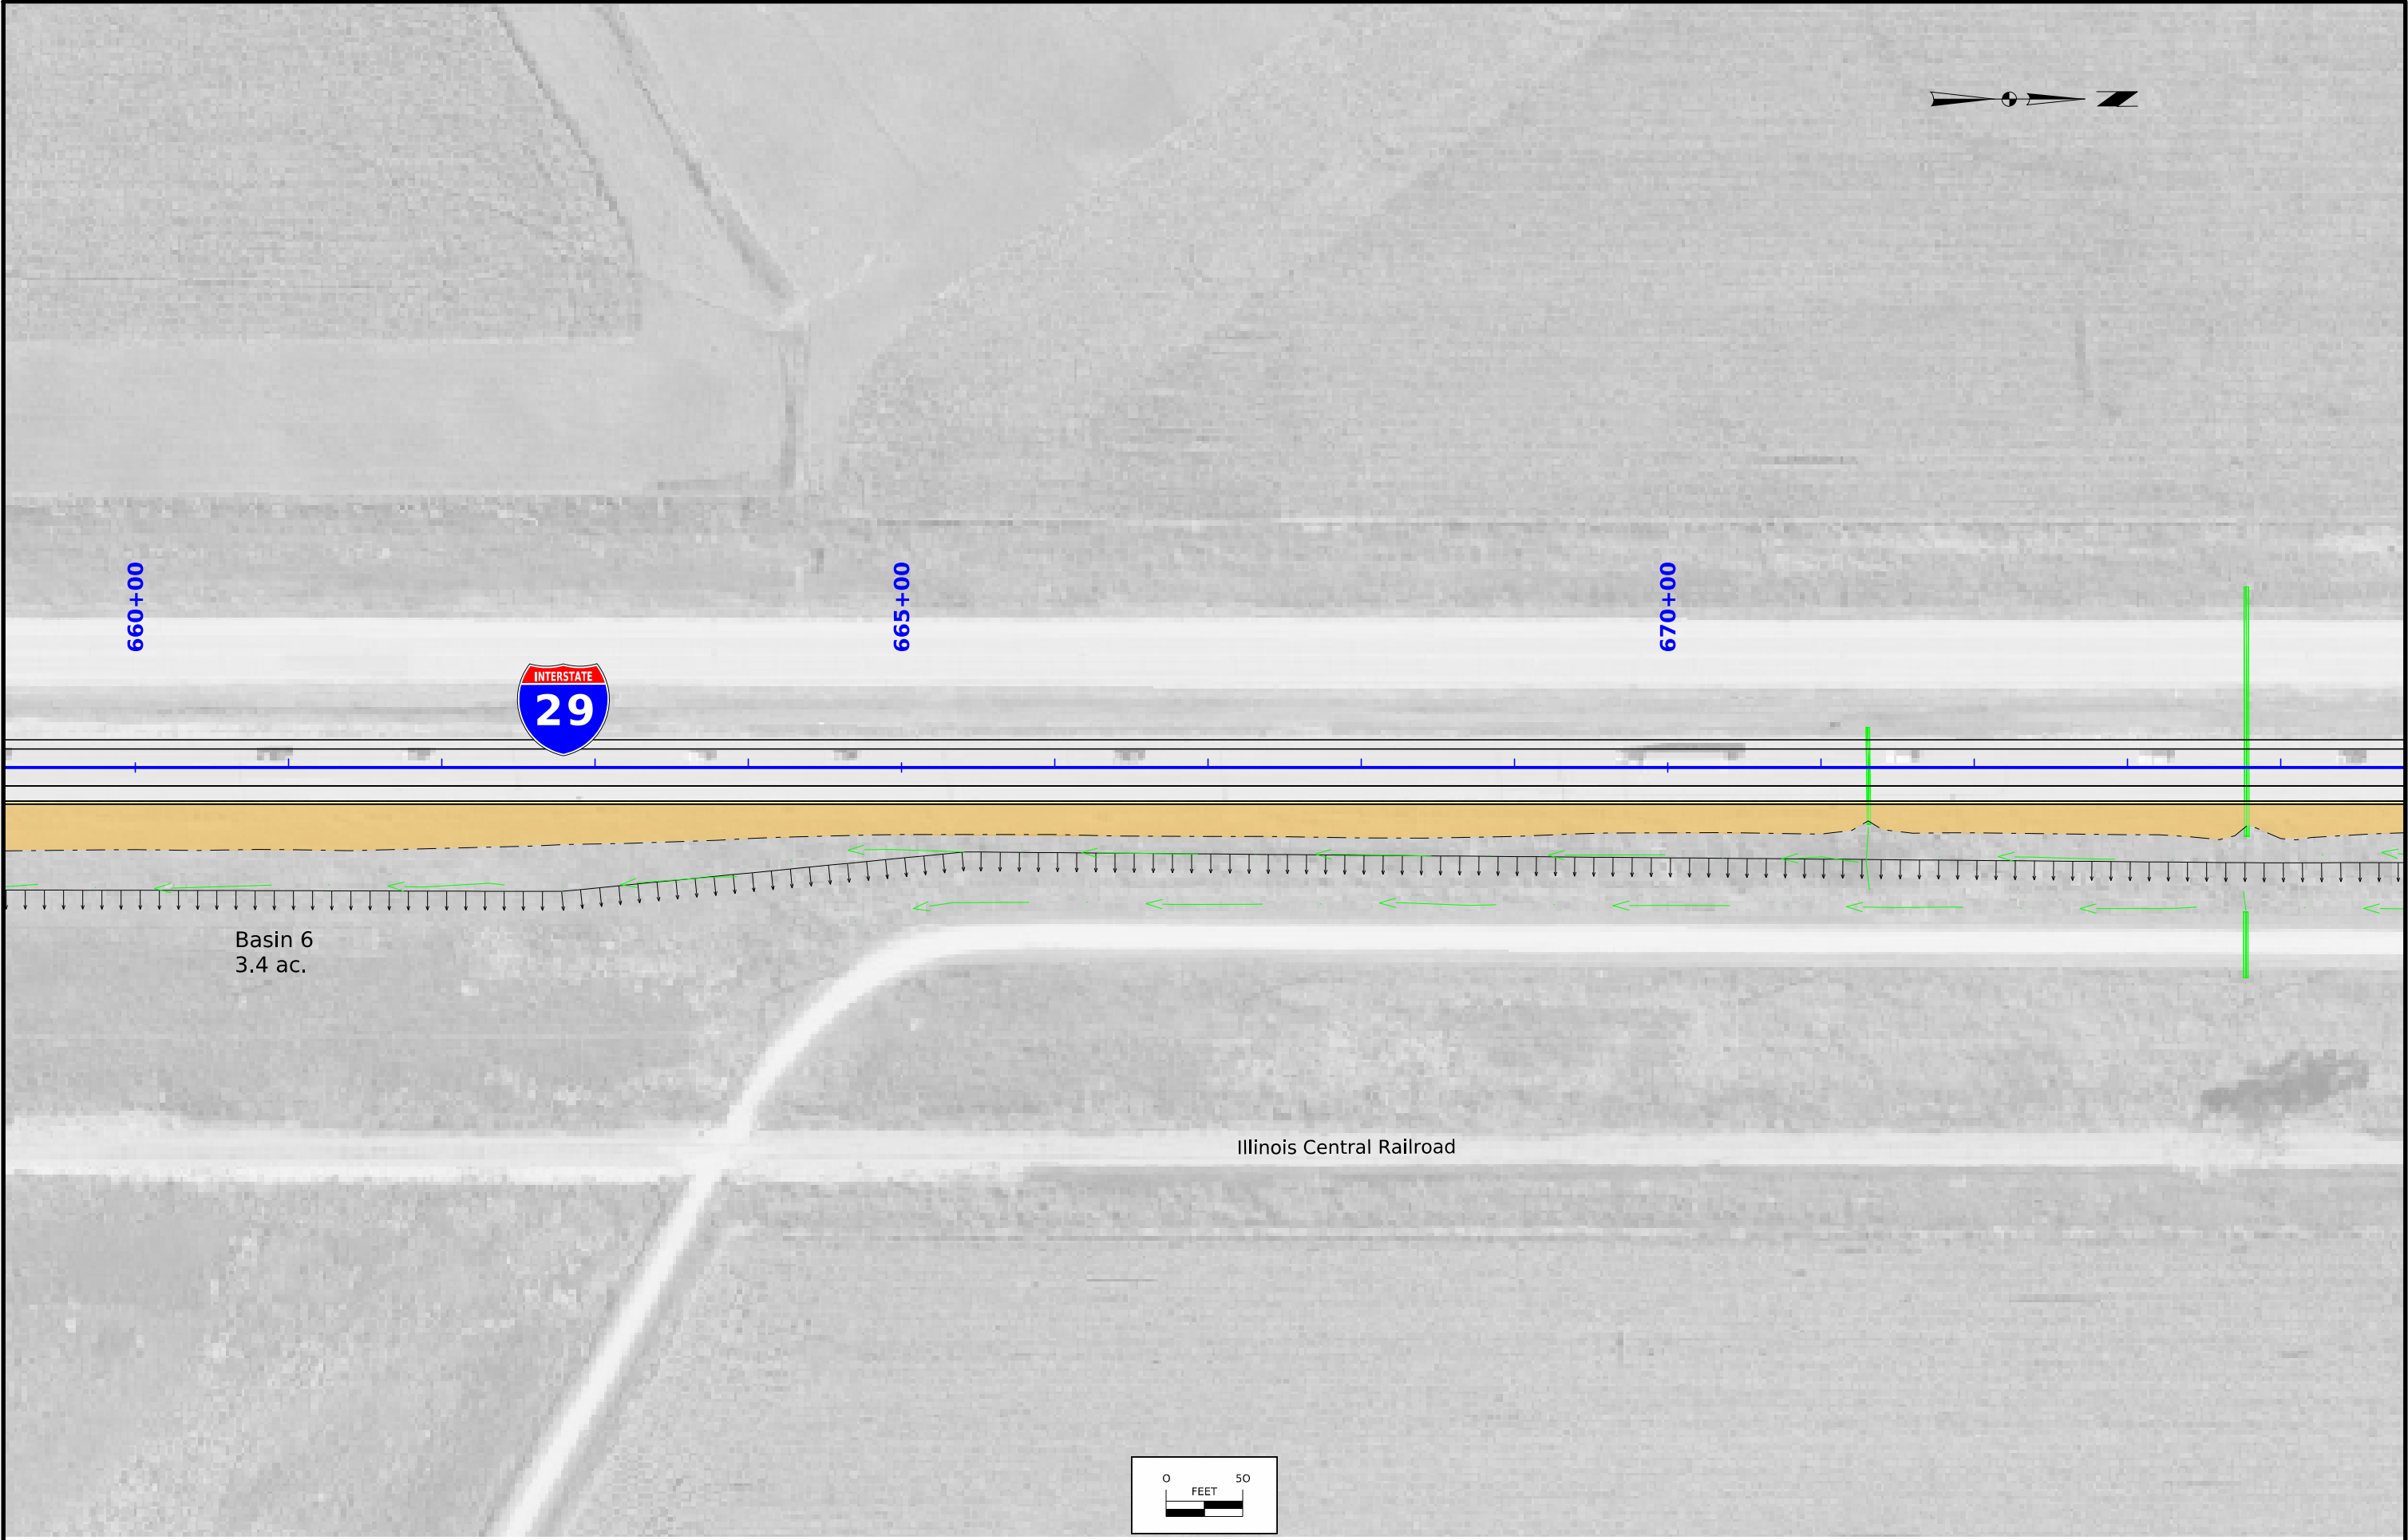



675+00




680+00

685+00


Basin 6  
3.4 ac.

Illinois Central Railroad

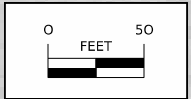




|          |         |                                           |                      |                                               |                           |
|----------|---------|-------------------------------------------|----------------------|-----------------------------------------------|---------------------------|
| FILE NO. | ENGLISH | DESIGN TEAM <b>Harris/Pohlen/McDonald</b> | Pottawattamie COUNTY | PROJECT NUMBER <b>IMX-029-4(148)62--02-78</b> | SHEET NUMBER <b>RR.12</b> |
|----------|---------|-------------------------------------------|----------------------|-----------------------------------------------|---------------------------|

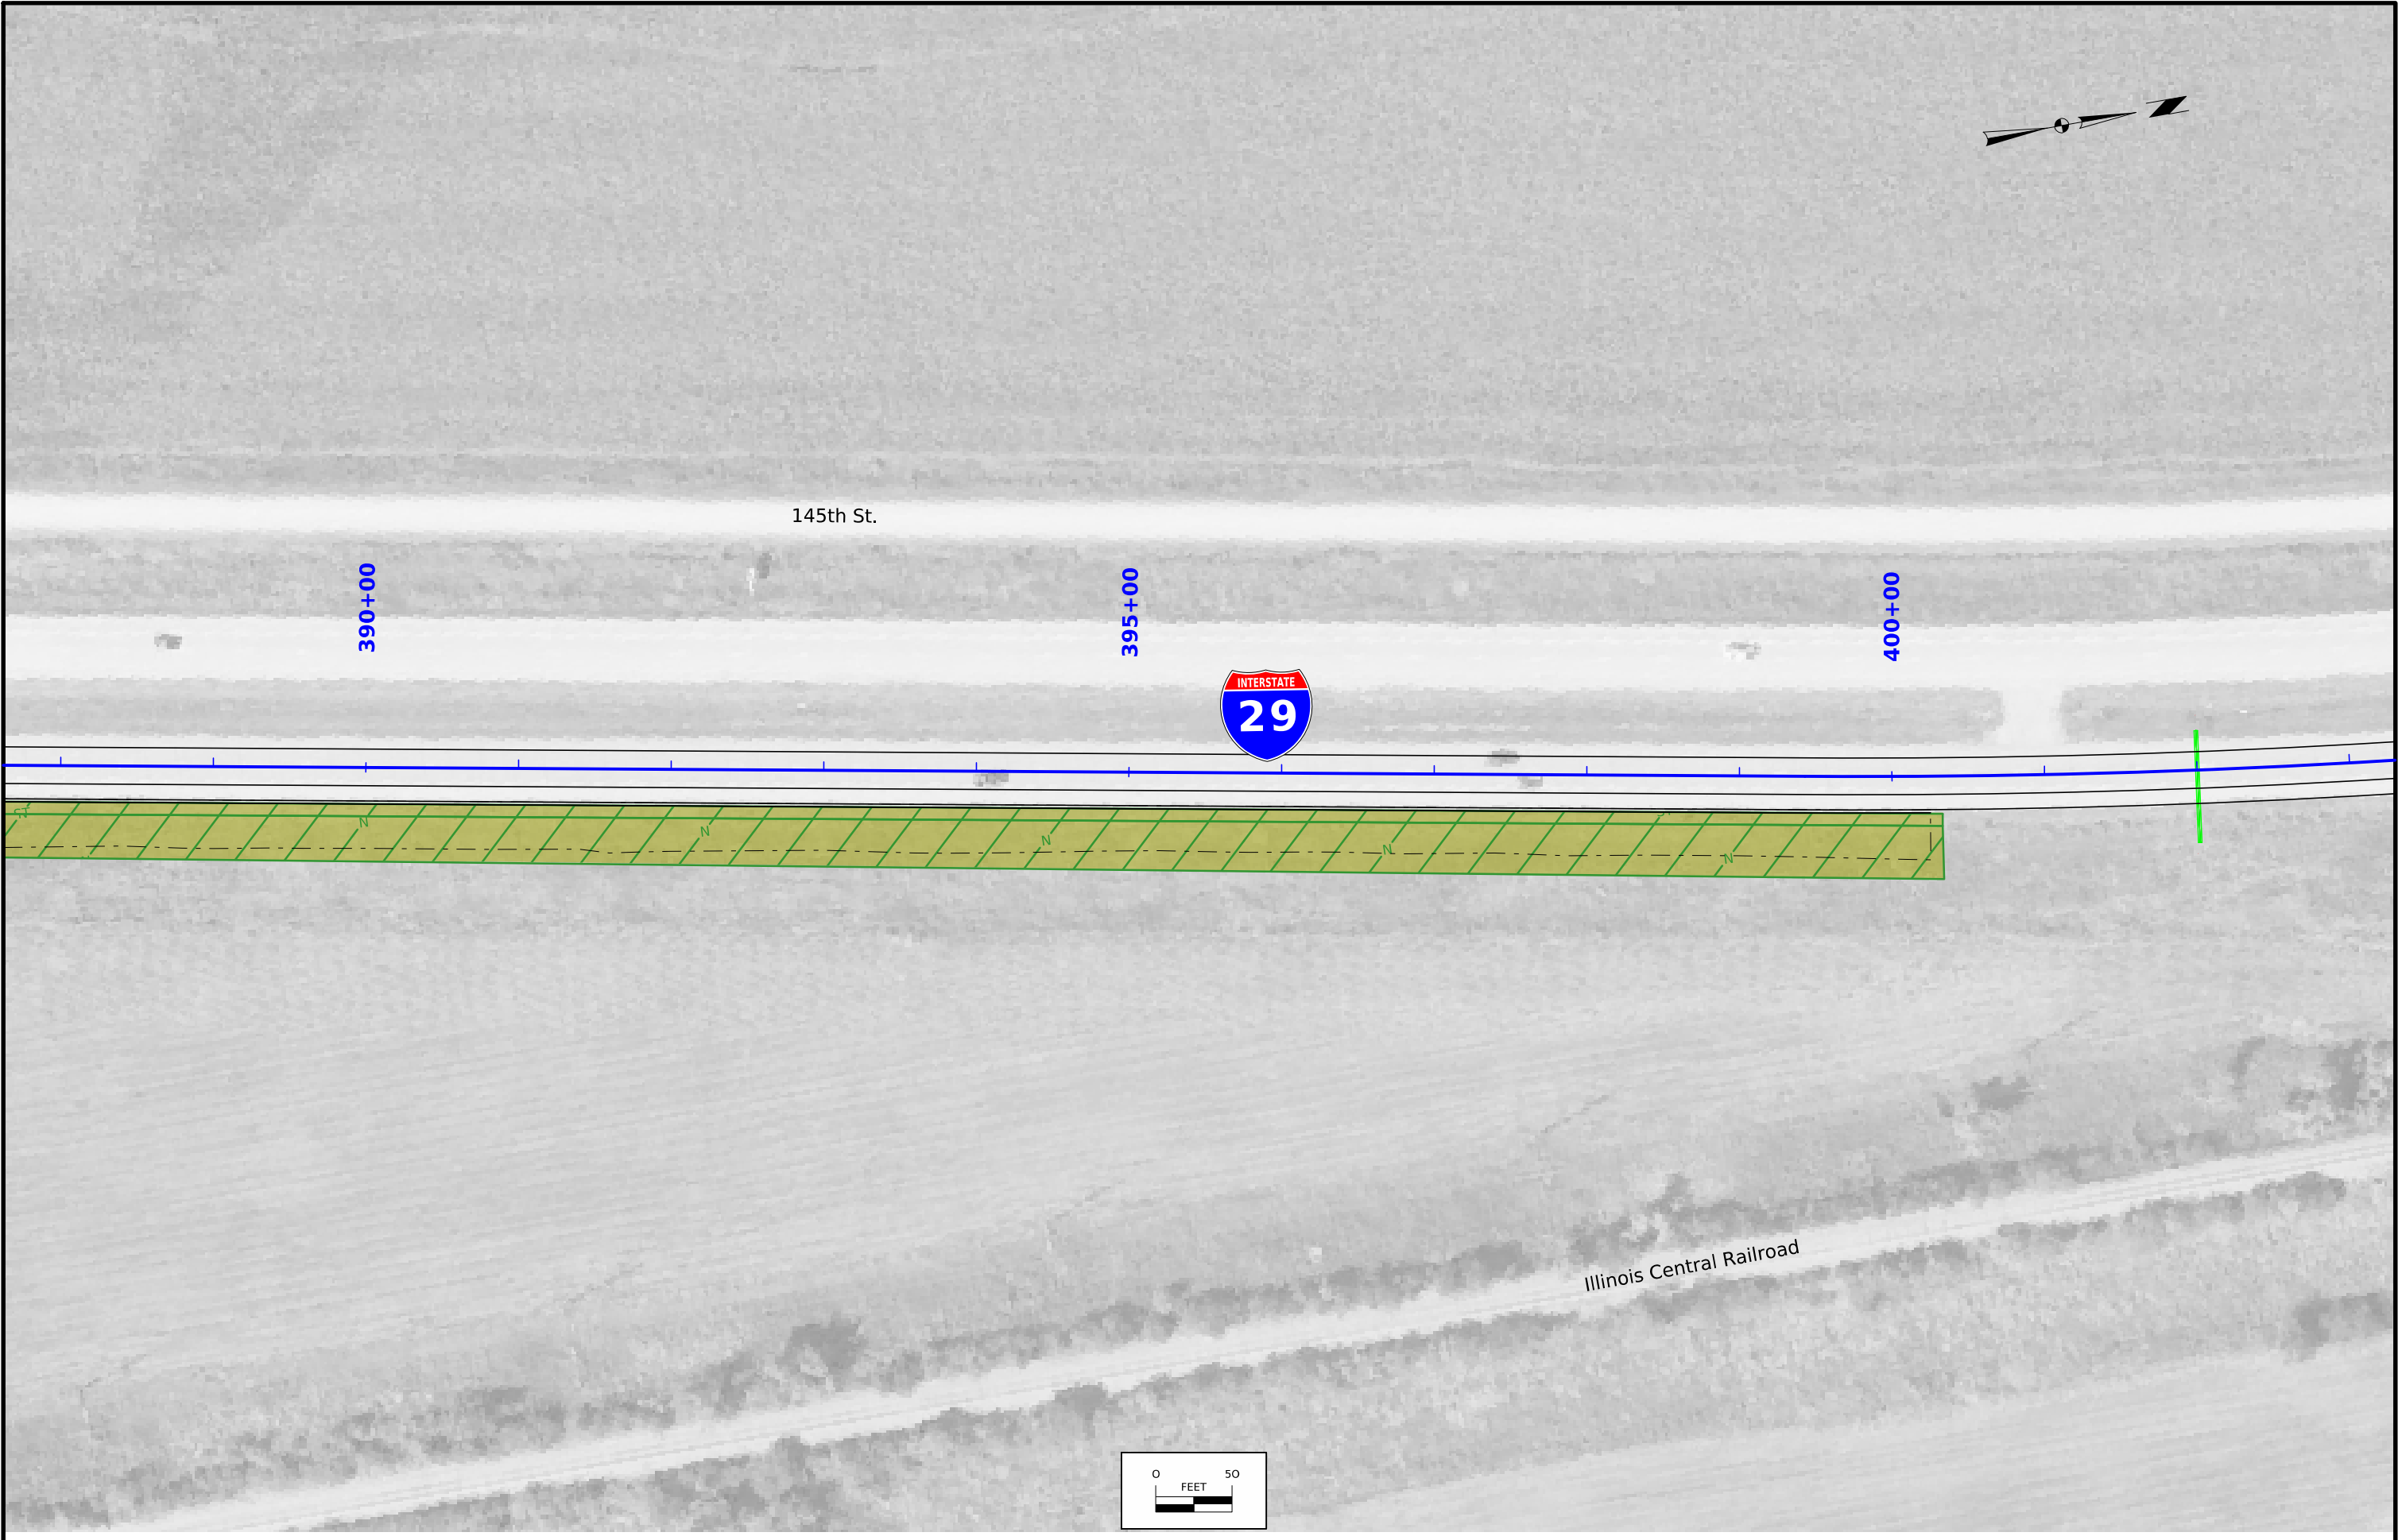


|          |         |                                    |                      |                                        |                    |
|----------|---------|------------------------------------|----------------------|----------------------------------------|--------------------|
| FILE NO. | ENGLISH | DESIGN TEAM Harris/Pohlen/McDonald | Pottawattamie COUNTY | PROJECT NUMBER IMX-029-4(148)62--02-78 | SHEET NUMBER RR.13 |
|----------|---------|------------------------------------|----------------------|----------------------------------------|--------------------|



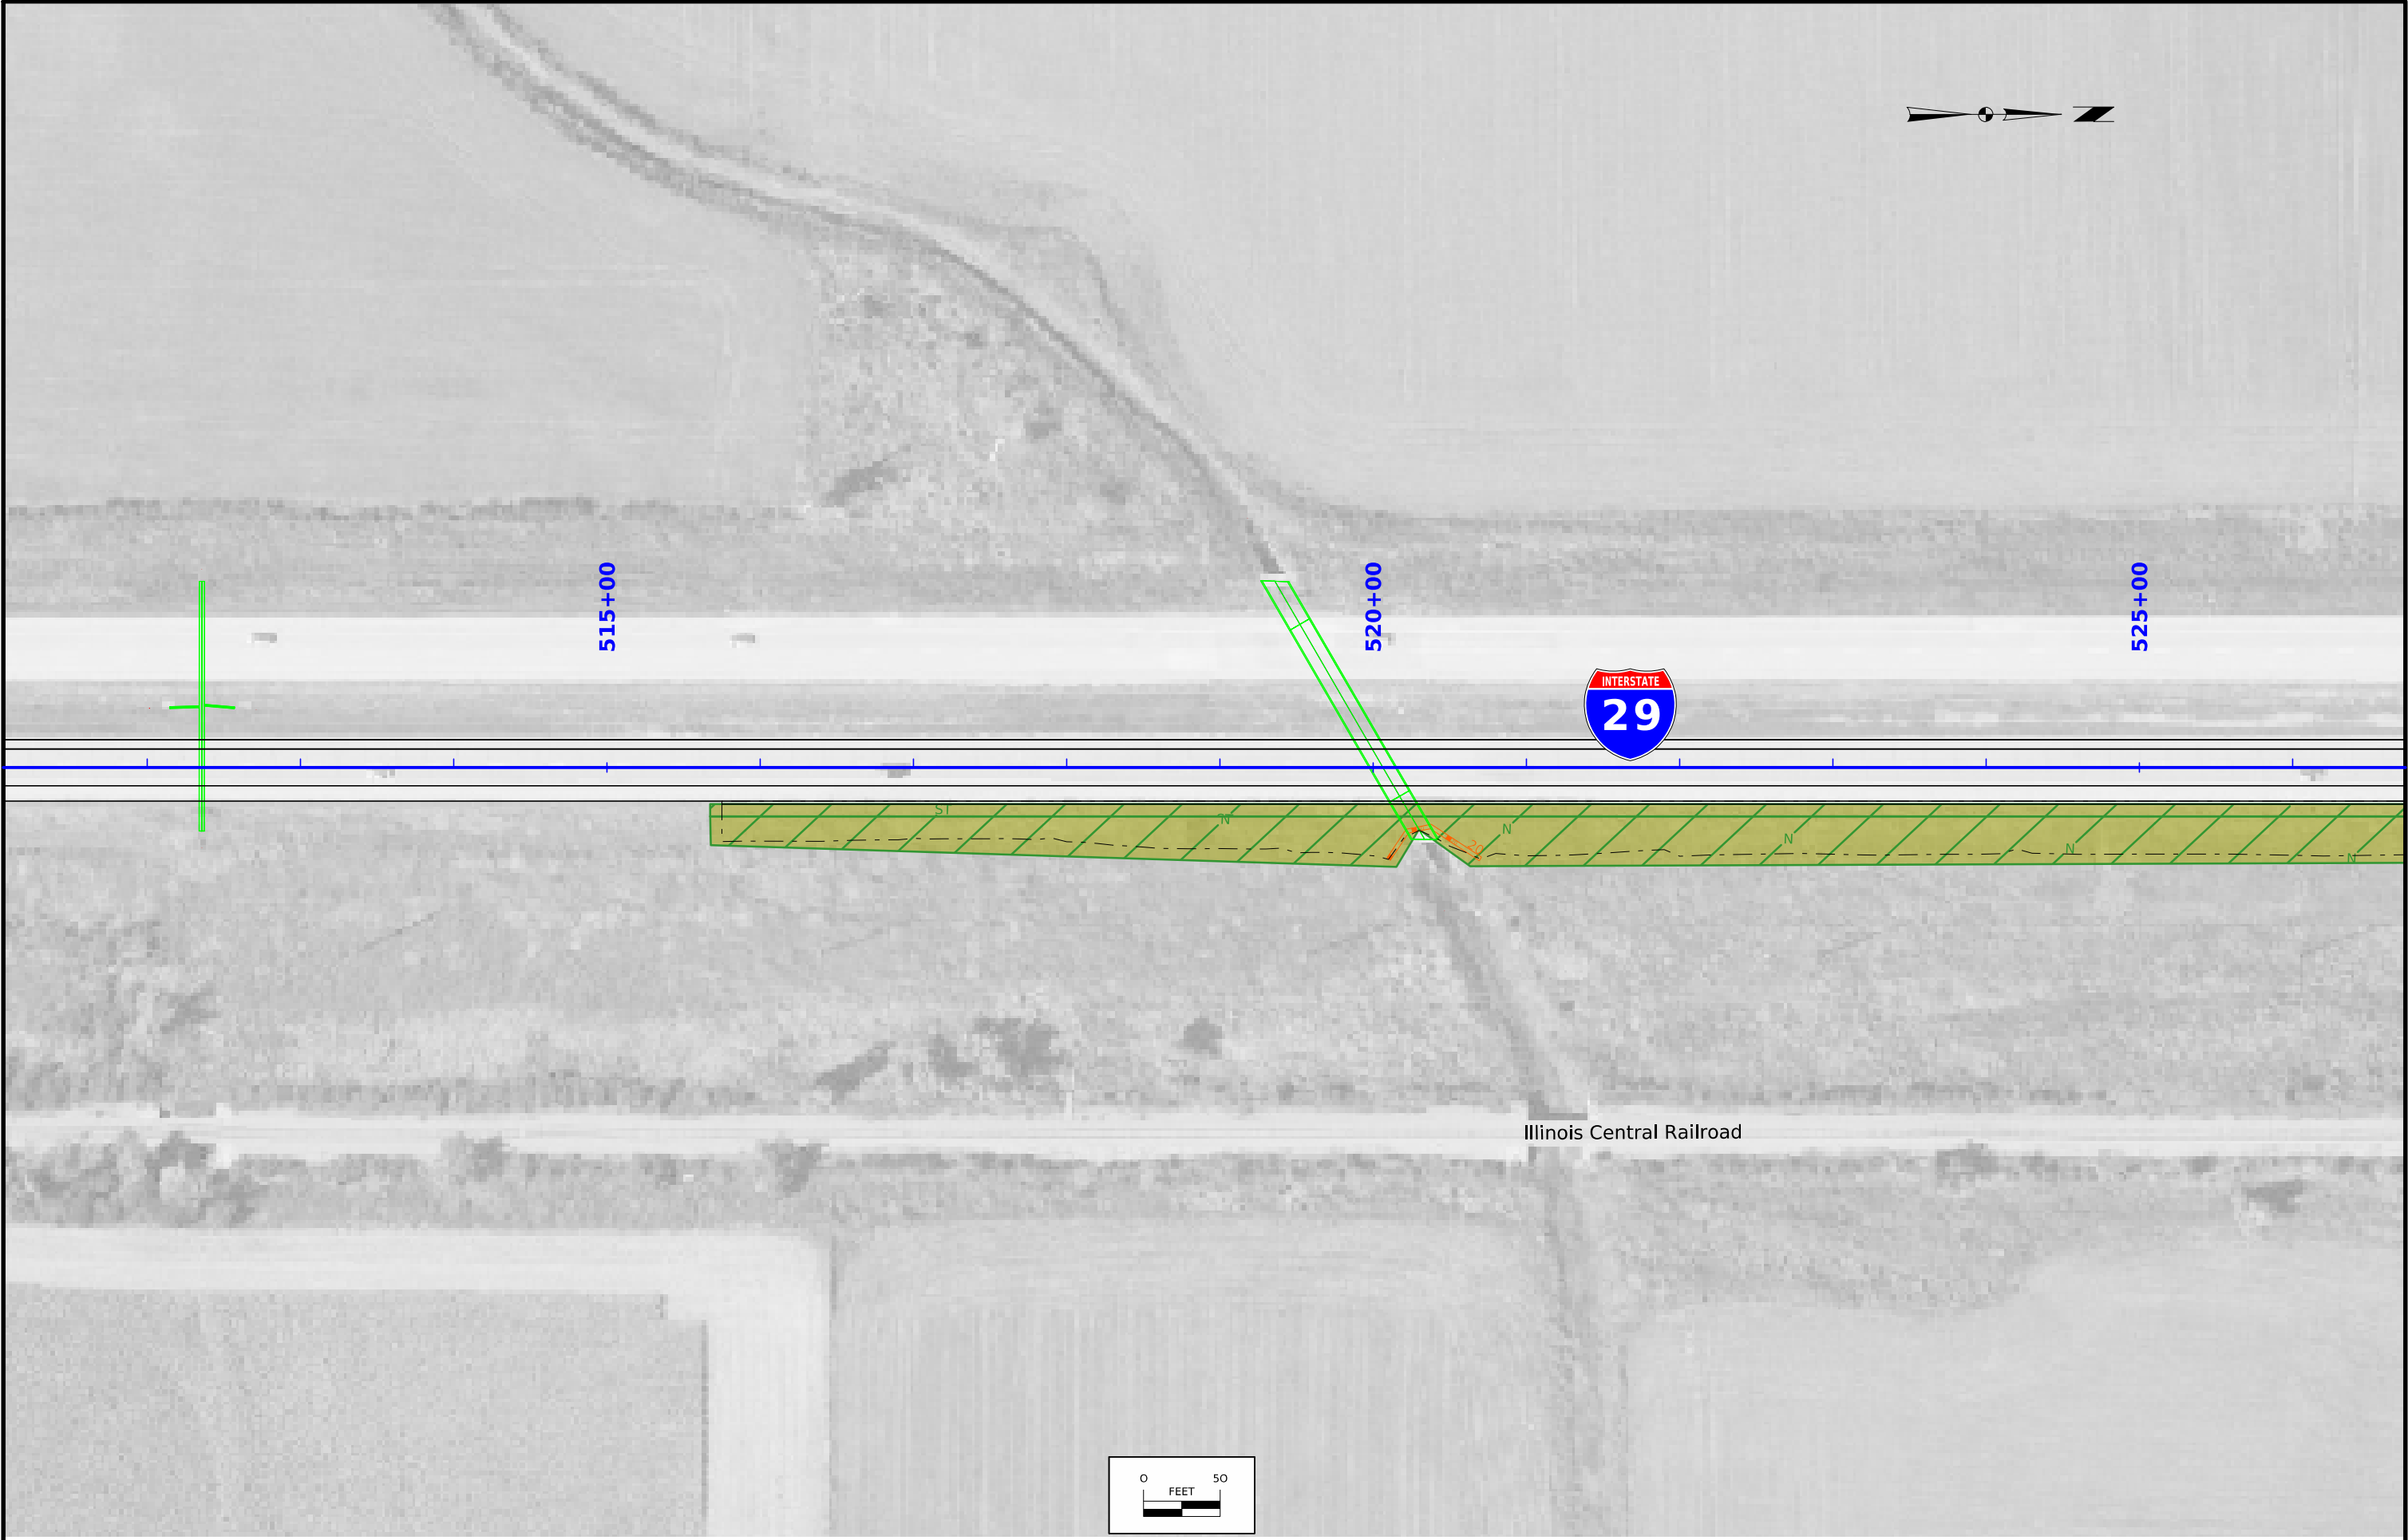

|          |         |                                    |                      |                                        |                    |
|----------|---------|------------------------------------|----------------------|----------------------------------------|--------------------|
| FILE NO. | ENGLISH | DESIGN TEAM Harris/Pohlen/McDonald | Pottawattamie COUNTY | PROJECT NUMBER IMX-029-4(148)62--02-78 | SHEET NUMBER RR.15 |
|----------|---------|------------------------------------|----------------------|----------------------------------------|--------------------|

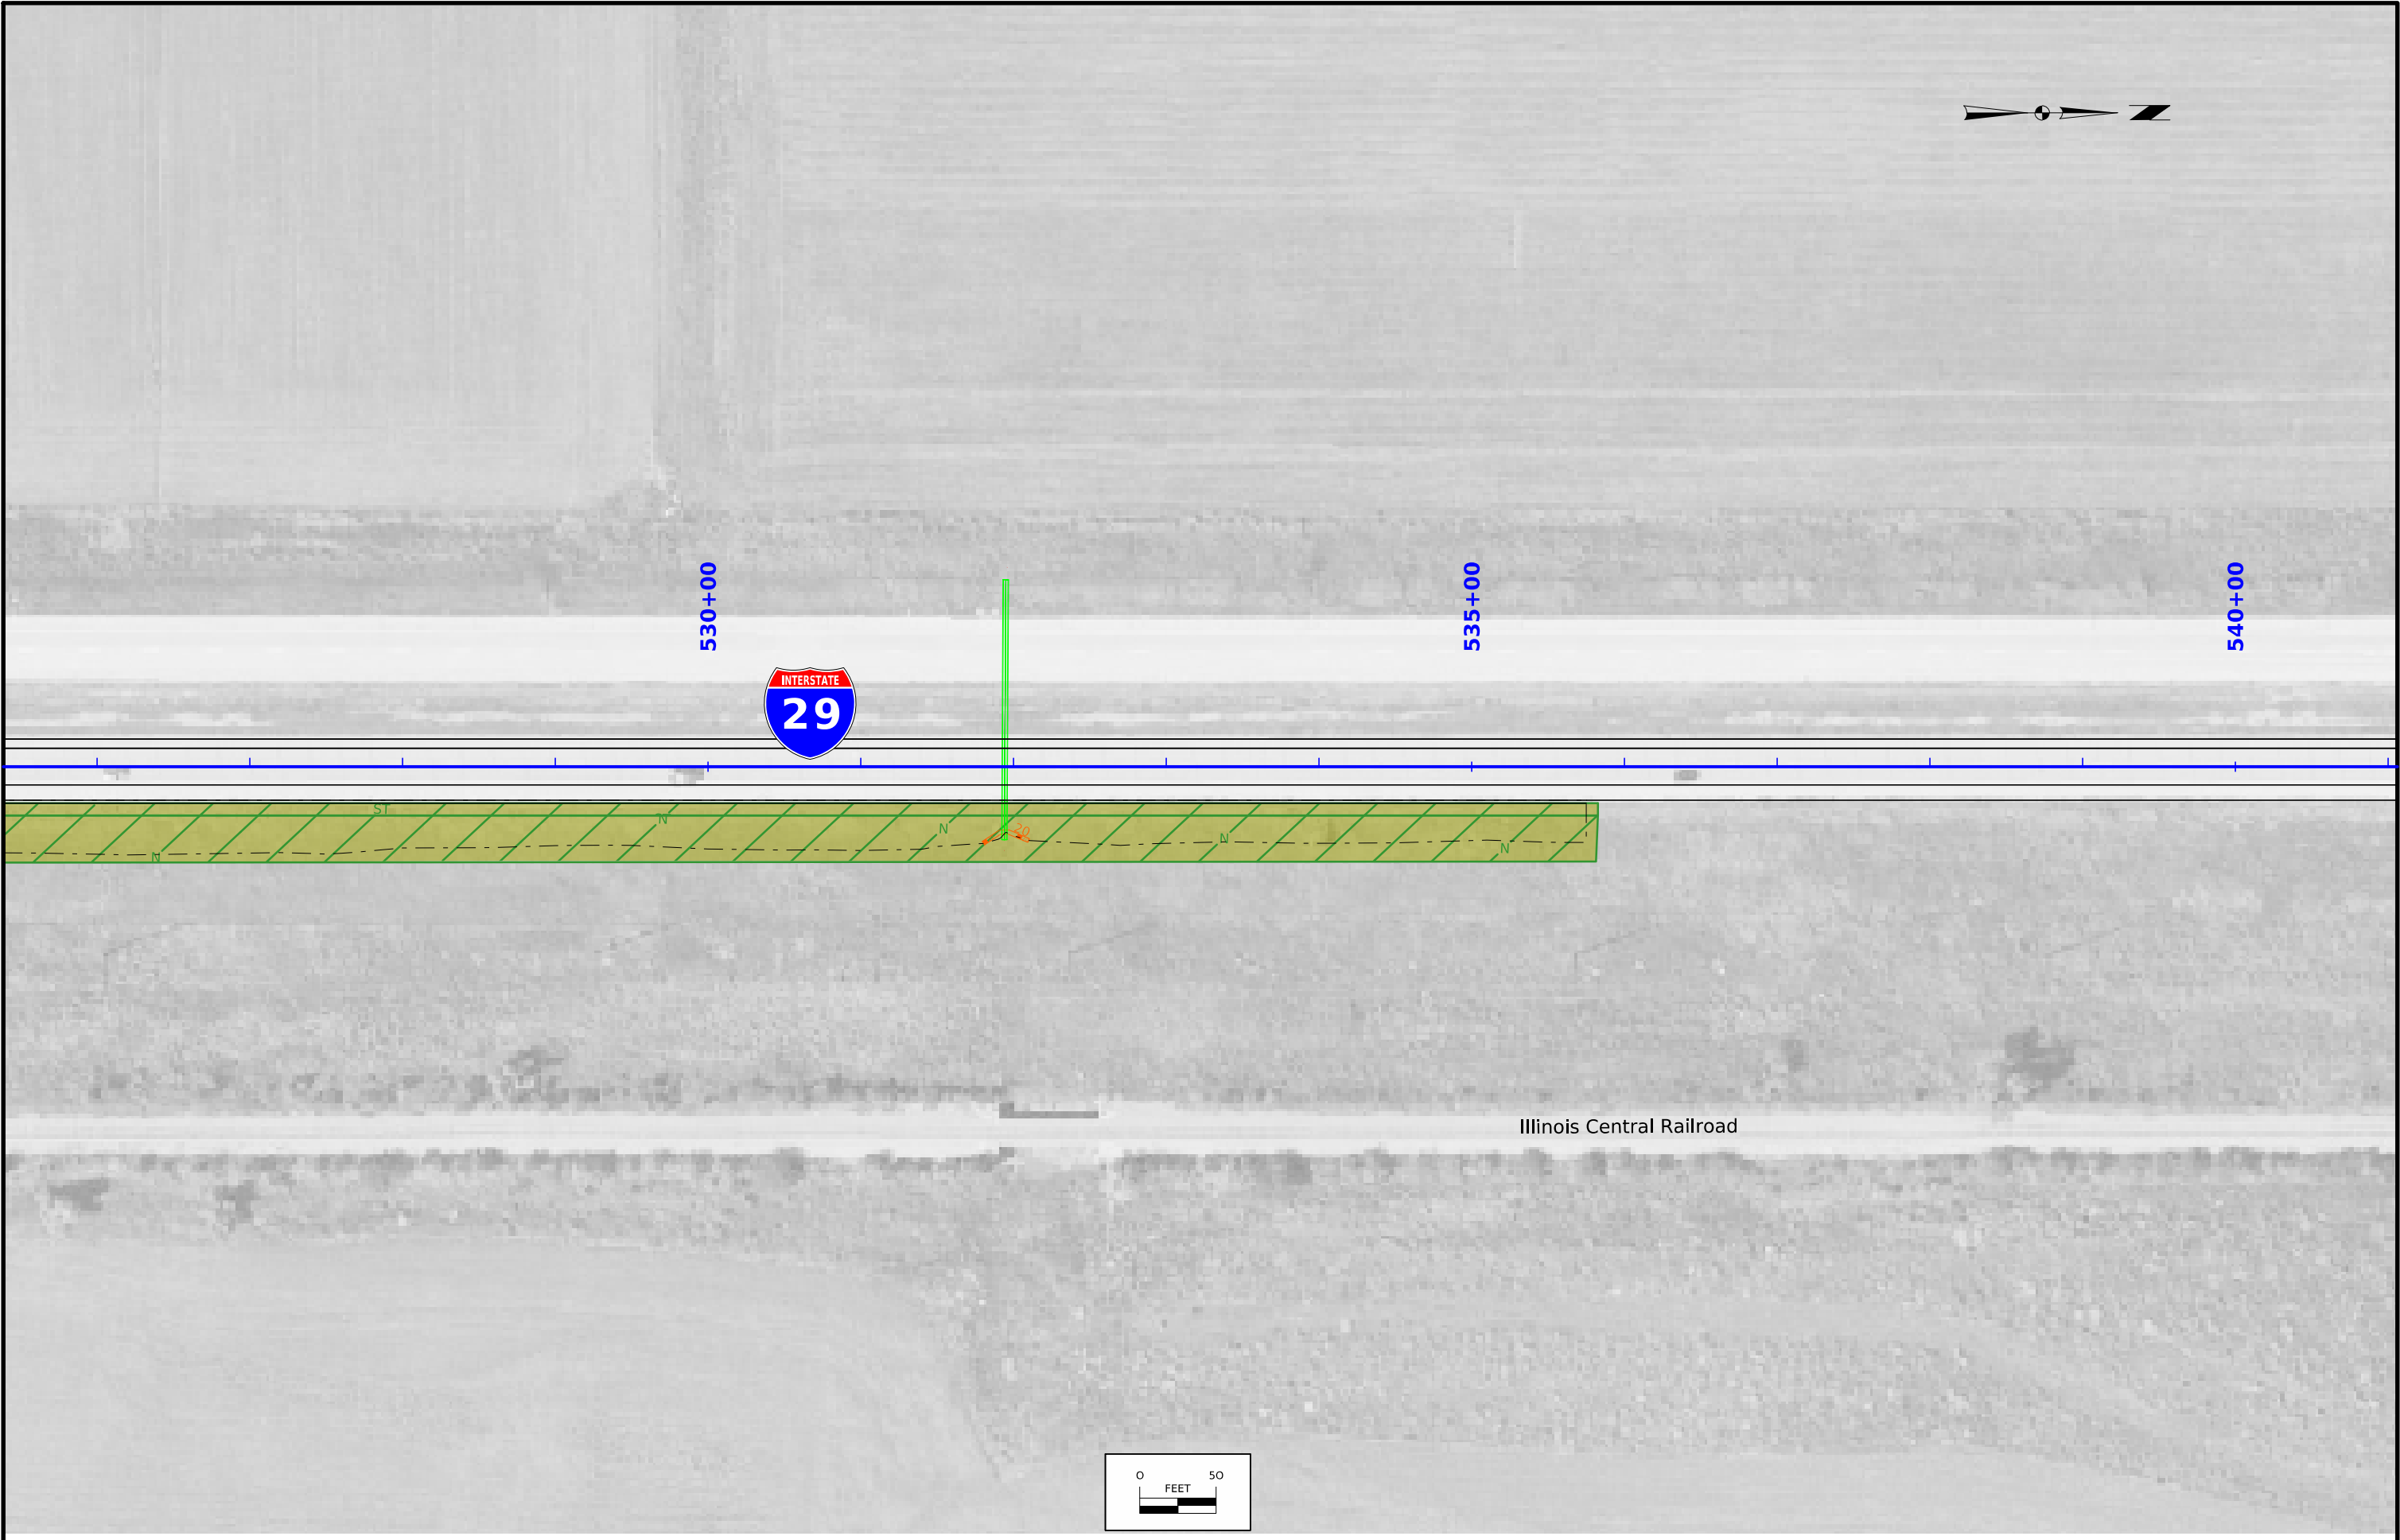





|          |         |                                    |                      |                                        |                    |
|----------|---------|------------------------------------|----------------------|----------------------------------------|--------------------|
| FILE NO. | ENGLISH | DESIGN TEAM Harris/Pohlen/McDonald | Pottawattamie COUNTY | PROJECT NUMBER IMX-029-4(148)62--02-78 | SHEET NUMBER RR.17 |
|----------|---------|------------------------------------|----------------------|----------------------------------------|--------------------|




|          |         |                                    |                      |                                        |                    |
|----------|---------|------------------------------------|----------------------|----------------------------------------|--------------------|
| FILE NO. | ENGLISH | DESIGN TEAM Harris/Pohlen/McDonald | Pottawattamie COUNTY | PROJECT NUMBER IMX-029-4(148)62--02-78 | SHEET NUMBER RR.18 |
|----------|---------|------------------------------------|----------------------|----------------------------------------|--------------------|

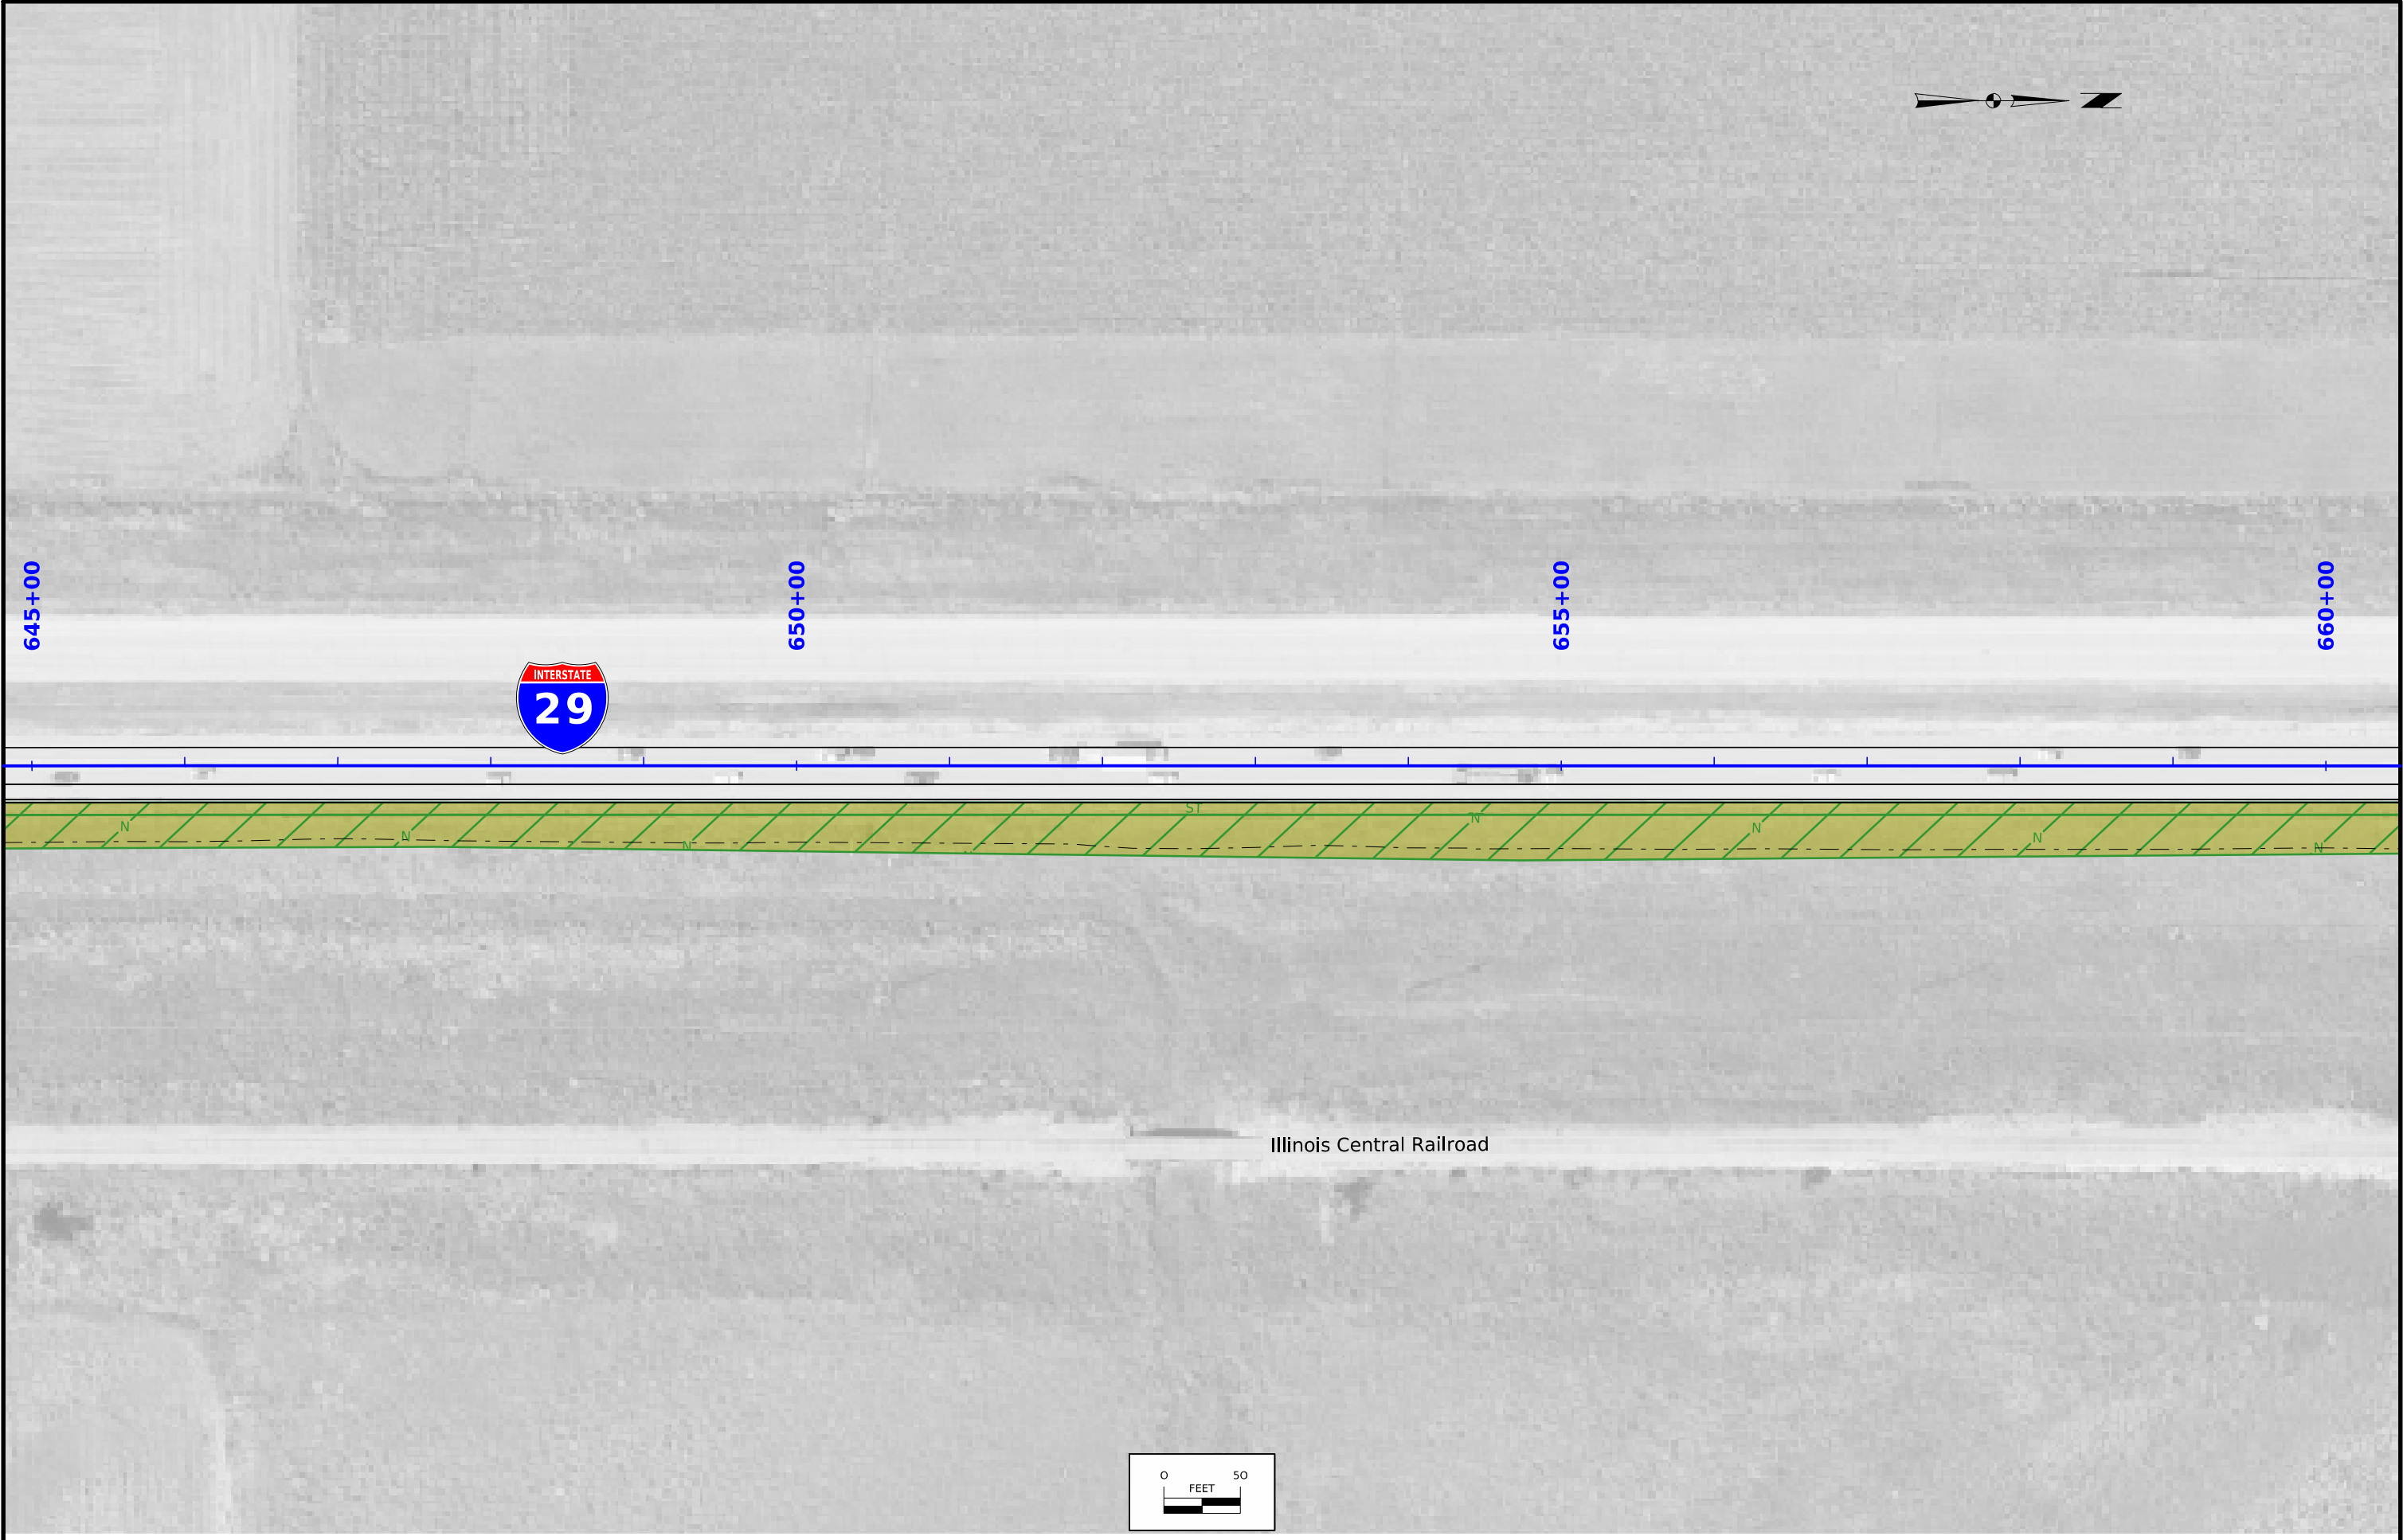

|          |         |                                    |                      |                                        |                    |
|----------|---------|------------------------------------|----------------------|----------------------------------------|--------------------|
| FILE NO. | ENGLISH | DESIGN TEAM Harris/Pohlen/McDonald | Pottawattamie COUNTY | PROJECT NUMBER IMX-029-4(148)62--02-78 | SHEET NUMBER RR.19 |
|----------|---------|------------------------------------|----------------------|----------------------------------------|--------------------|

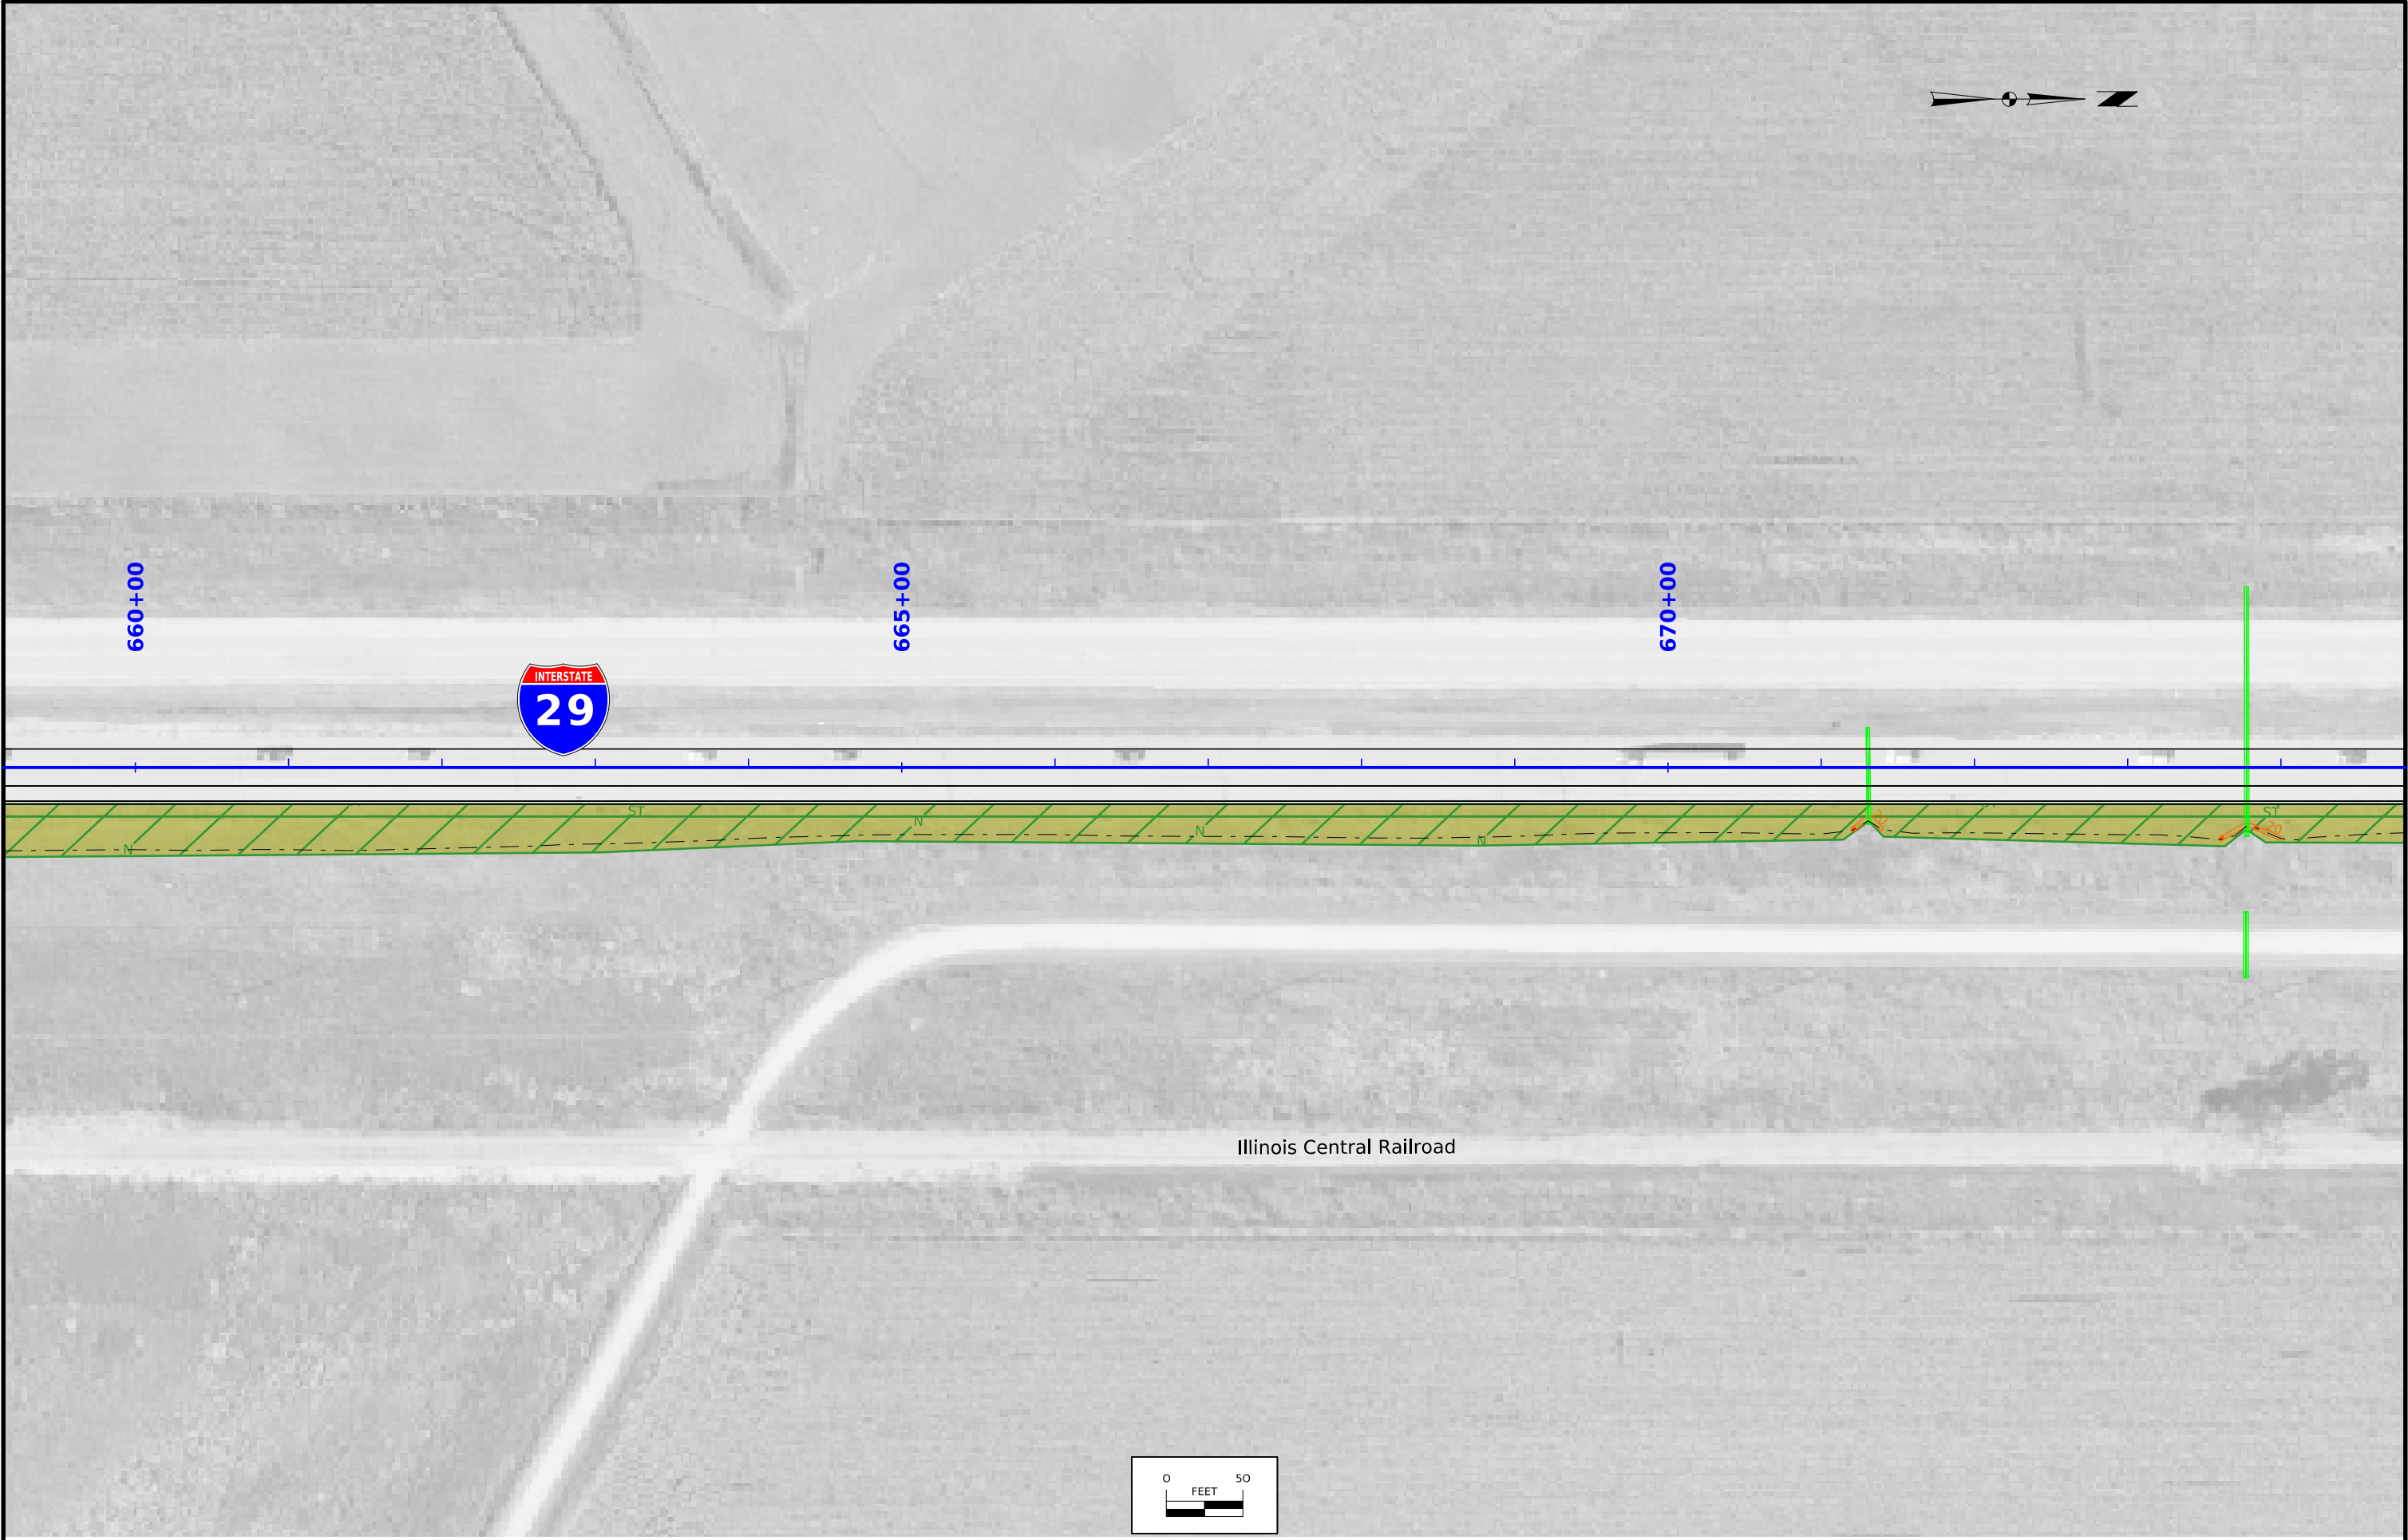


|          |         |                                    |                      |                                        |                    |
|----------|---------|------------------------------------|----------------------|----------------------------------------|--------------------|
| FILE NO. | ENGLISH | DESIGN TEAM Harris/Pohlen/McDonald | Pottawattamie COUNTY | PROJECT NUMBER IMX-029-4(148)62--02-78 | SHEET NUMBER RR.20 |
|----------|---------|------------------------------------|----------------------|----------------------------------------|--------------------|

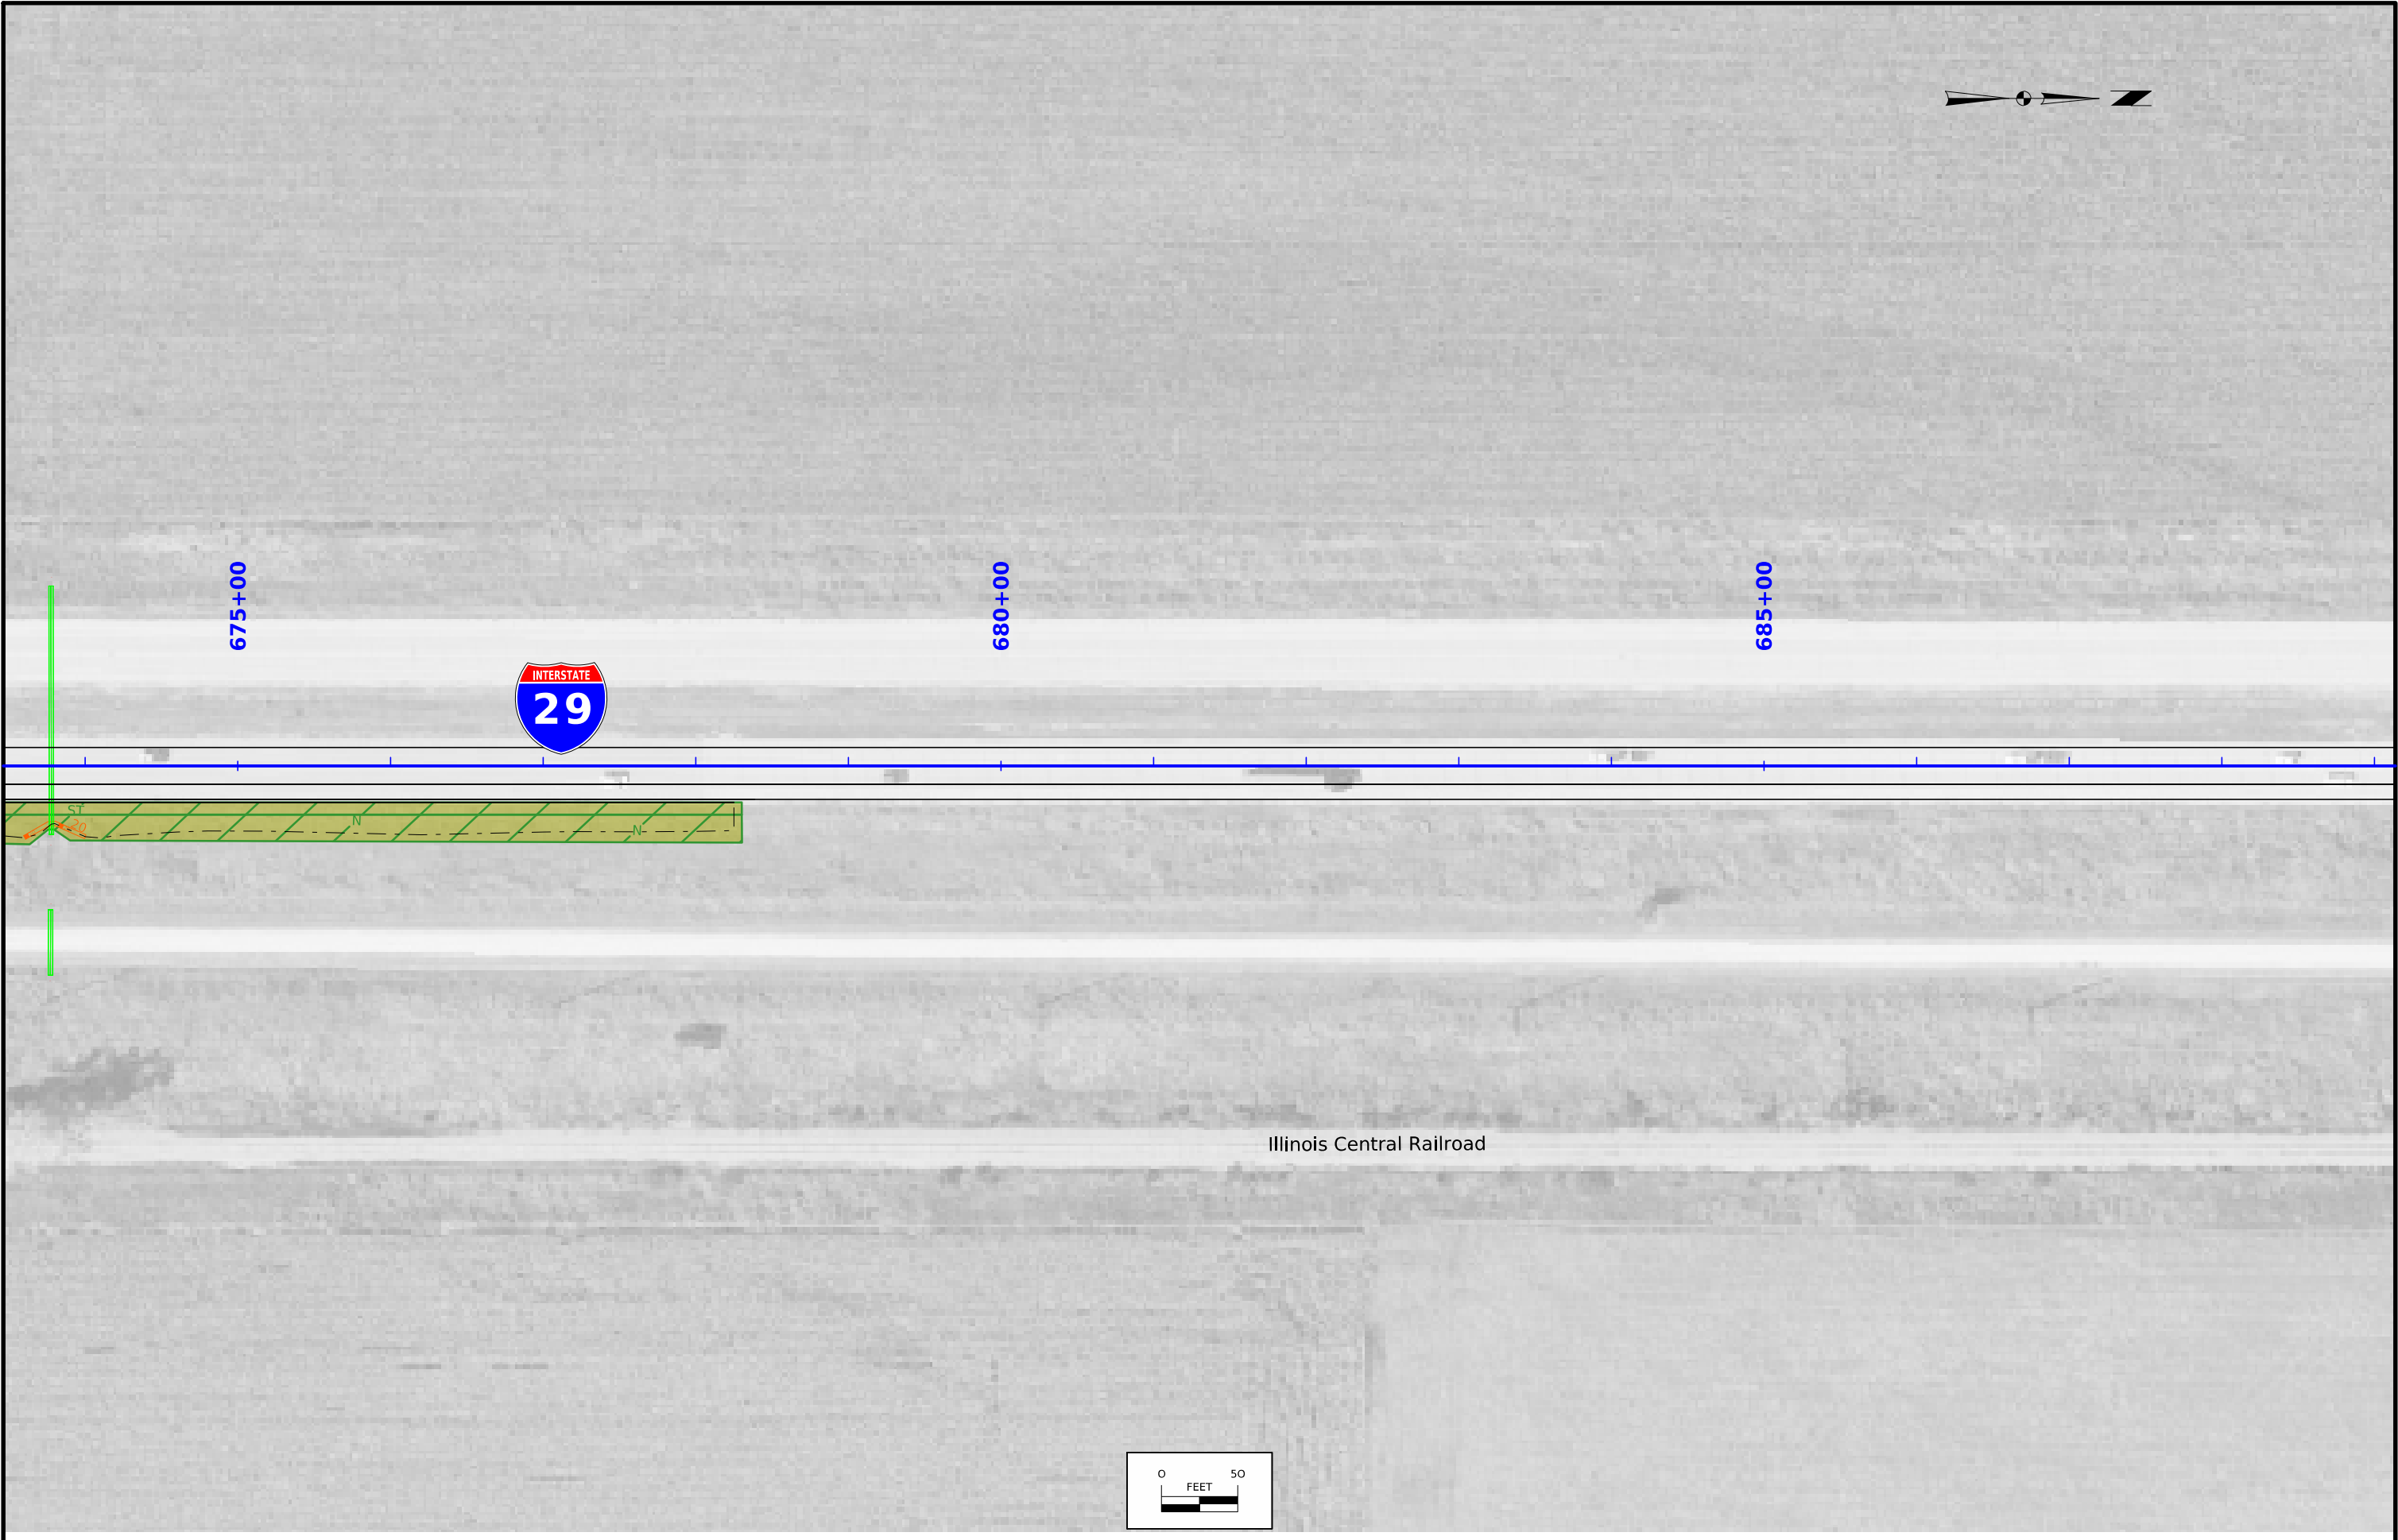

|          |         |                                    |                      |                                        |                    |
|----------|---------|------------------------------------|----------------------|----------------------------------------|--------------------|
| FILE NO. | ENGLISH | DESIGN TEAM Harris/Pohlen/McDonald | Pottawattamie COUNTY | PROJECT NUMBER IMX-029-4(148)62--02-78 | SHEET NUMBER RR.21 |
|----------|---------|------------------------------------|----------------------|----------------------------------------|--------------------|

CUT SIDE Total Cut Unadjusted

RURAL

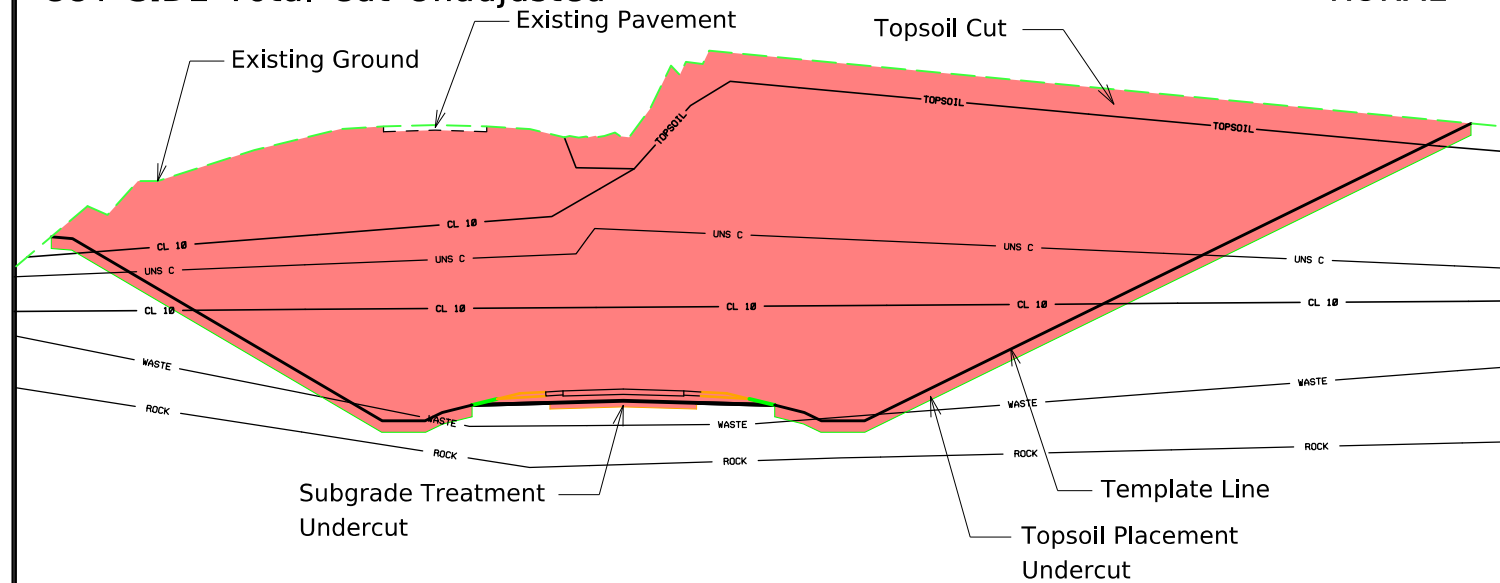


Notes:

1. "Total Cut Unadjusted" Column includes all cut values in the Station Range based on Typical, Topsoil and Subgrade Treatment needs.
2. "Total Cut Unadjusted" does not include and Existing Pavement values inside or outside the cut template as shown on cross sections.
3. Tabulated Plowing and Shaping operations are included in the "Total Cut Unadjusted" values.

| CUT | SIDE | Total | Cut Adjusted |
|-----|------|-------|--------------|
| D   | SI   | 10.00 | 10.00        |
|     | SI2  | 10.00 | 10.00        |
|     | SI3  | 10.00 | 10.00        |
|     | SI4  | 10.00 | 10.00        |
| E   | SI   | 10.00 | 10.00        |
|     | SI2  | 10.00 | 10.00        |
|     | SI3  | 10.00 | 10.00        |
|     | SI4  | 10.00 | 10.00        |
| F   | SI   | 10.00 | 10.00        |
|     | SI2  | 10.00 | 10.00        |
|     | SI3  | 10.00 | 10.00        |
|     | SI4  | 10.00 | 10.00        |
| G   | SI   | 10.00 | 10.00        |
|     | SI2  | 10.00 | 10.00        |
|     | SI3  | 10.00 | 10.00        |
|     | SI4  | 10.00 | 10.00        |
| H   | SI   | 10.00 | 10.00        |
|     | SI2  | 10.00 | 10.00        |
|     | SI3  | 10.00 | 10.00        |
|     | SI4  | 10.00 | 10.00        |
| I   | SI   | 10.00 | 10.00        |
|     | SI2  | 10.00 | 10.00        |
|     | SI3  | 10.00 | 10.00        |
|     | SI4  | 10.00 | 10.00        |
| J   | SI   | 10.00 | 10.00        |
|     | SI2  | 10.00 | 10.00        |
|     | SI3  | 10.00 | 10.00        |
|     | SI4  | 10.00 | 10.00        |
| K   | SI   | 10.00 | 10.00        |
|     | SI2  | 10.00 | 10.00        |
|     | SI3  | 10.00 | 10.00        |
|     | SI4  | 10.00 | 10.00        |
| L   | SI   | 10.00 | 10.00        |
|     | SI2  | 10.00 | 10.00        |
|     | SI3  | 10.00 | 10.00        |
|     | SI4  | 10.00 | 10.00        |
| M   | SI   | 10.00 | 10.00        |
|     | SI2  | 10.00 | 10.00        |
|     | SI3  | 10.00 | 10.00        |
|     | SI4  | 10.00 | 10.00        |
| N   | SI   | 10.00 | 10.00        |
|     | SI2  | 10.00 | 10.00        |
|     | SI3  | 10.00 | 10.00        |
|     | SI4  | 10.00 | 10.00        |
| O   | SI   | 10.00 | 10.00        |
|     | SI2  | 10.00 | 10.00        |
|     | SI3  | 10.00 | 10.00        |
|     | SI4  | 10.00 | 10.00        |
| P   | SI   | 10.00 | 10.00        |
|     | SI2  | 10.00 | 10.00        |
|     | SI3  | 10.00 | 10.00        |
|     | SI4  | 10.00 | 10.00        |
| Q   | SI   | 10.00 | 10.00        |
|     | SI2  | 10.00 | 10.00        |
|     | SI3  | 10.00 | 10.00        |
|     | SI4  | 10.00 | 10.00        |
| R   | SI   | 10.00 | 10.00        |
|     | SI2  | 10.00 | 10.00        |
|     | SI3  | 10.00 | 10.00        |
|     | SI4  | 10.00 | 10.00        |
| S   | SI   | 10.00 | 10.00        |
|     | SI2  | 10.00 | 10.00        |
|     | SI3  | 10.00 | 10.00        |
|     | SI4  | 10.00 | 10.00        |
| T   | SI   | 10.00 | 10.00        |
|     | SI2  | 10.00 | 10.00        |
|     | SI3  | 10.00 | 10.00        |
|     | SI4  | 10.00 | 10.00        |
| U   | SI   | 10.00 | 10.00        |
|     | SI2  | 10.00 | 10.00        |
|     | SI3  | 10.00 | 10.00        |
|     | SI4  | 10.00 | 10.00        |
| V   | SI   | 10.00 | 10.00        |
|     | SI2  | 10.00 | 10.00        |
|     | SI3  | 10.00 | 10.00        |
|     | SI4  | 10.00 | 10.00        |
| W   | SI   | 10.00 | 10.00        |
|     | SI2  | 10.00 | 10.00        |
|     | SI3  | 10.00 | 10.00        |
|     | SI4  | 10.00 | 10.00        |
| X   | SI   | 10.00 | 10.00        |
|     | SI2  | 10.00 | 10.00        |
|     | SI3  | 10.00 | 10.00        |
|     | SI4  | 10.00 | 10.00        |
| Y   | SI   | 10.00 | 10.00        |
|     | SI2  | 10.00 | 10.00        |
|     | SI3  | 10.00 | 10.00        |
|     | SI4  | 10.00 | 10.00        |
| Z   | SI   | 10.00 | 10.00        |
|     | SI2  | 10.00 | 10.00        |
|     | SI3  | 10.00 | 10.00        |
|     | SI4  | 10.00 | 10.00        |

Existing Ground Existing Pavement Undercut

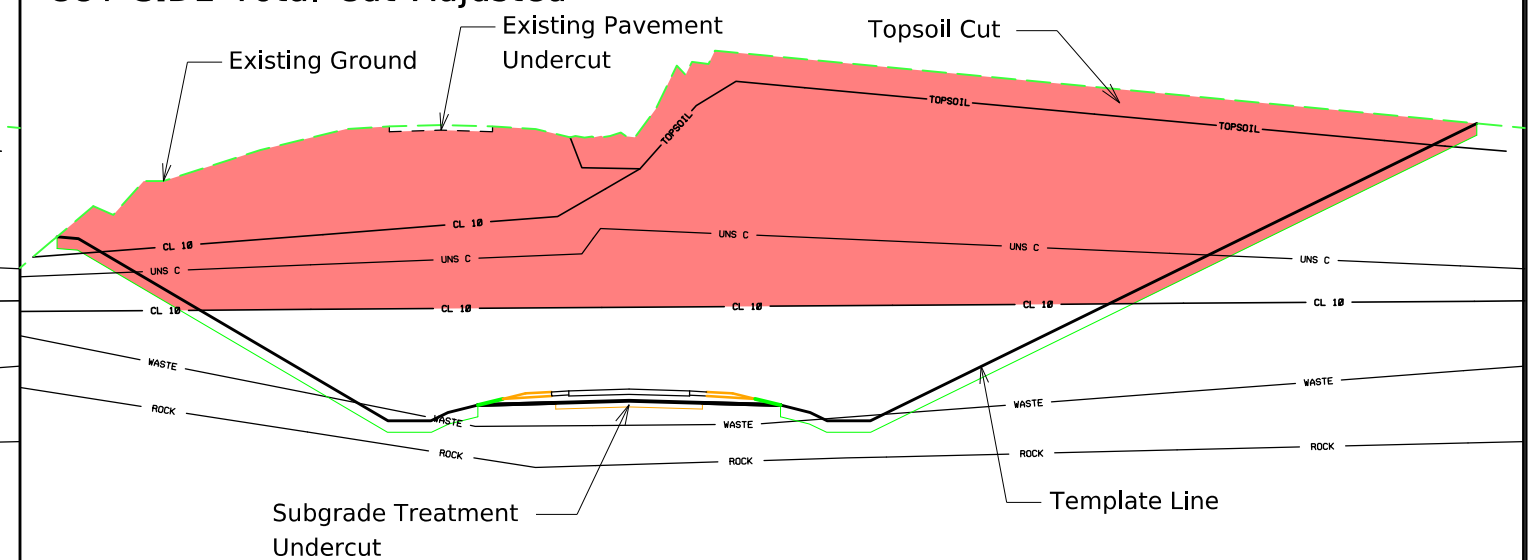


Notes:

1. "Total Cut Adjusted" Column includes all cut values usable as Class 10 material.
2. "Total Cut Adjusted" does not include and Existing Pavement , Existing Topsoil, or material to be wasted.

FILL SIDE Total Fill Unadjusted


RURAL

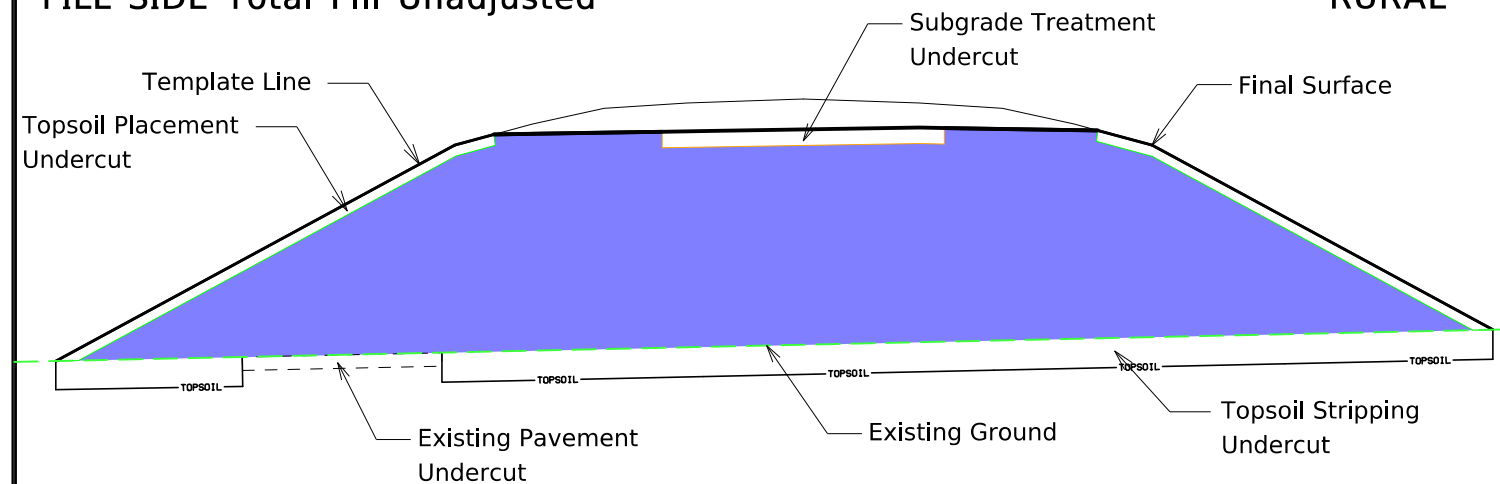

Notes:


1. "Total Fill Unadjusted" Column includes all Class 10, 12, and 13 fill. This excludes the topsoil, subgrade treatment, subbase, new pavement, and shoulder fill needs in that station range.
2. "Total Fill Unadjusted" Column does not include adjustments for additional fill from cuts such as existing pavement removed, plowing and shaping operations, entrances, dikes, or topsoil stripping.

|    | FILL | SIDE | Total | Fill | Adjusted |
|----|------|------|-------|------|----------|
| 1  | 1    | 1    | 2     | 1    | 1        |
| 2  | 1    | 1    | 2     | 1    | 1        |
| 81 | 1    | 1    | 2     | 1    | 1</      |

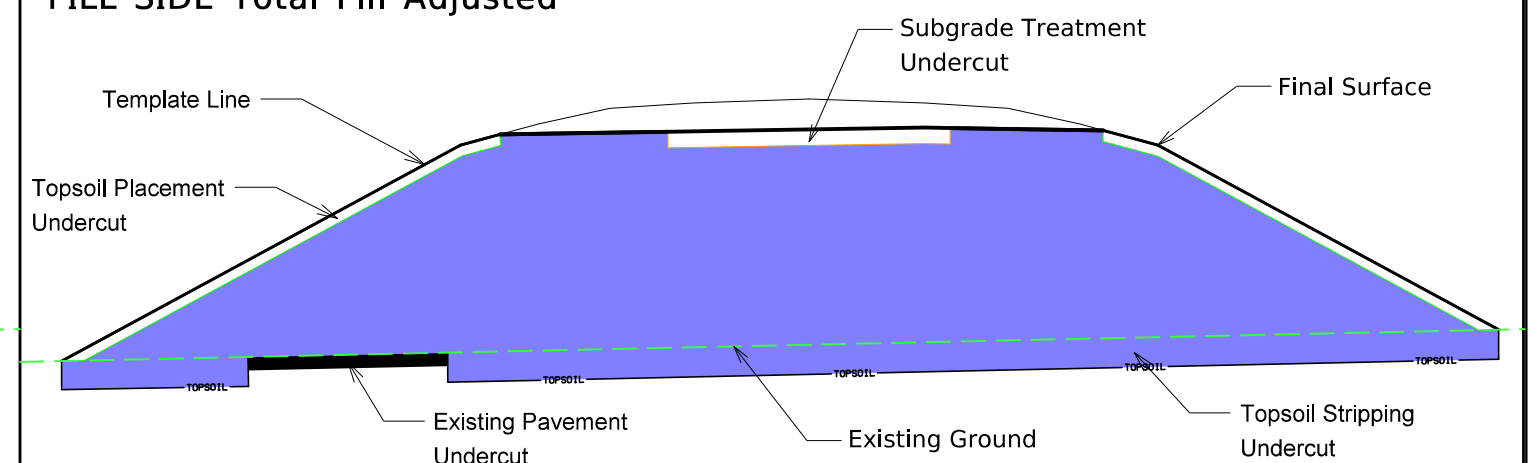

Notes:

1. "Total Fill Adjusted" Column includes all Class 10, 12, and 13 fill and adjustments for additional fill from cuts such as existing pavement, plowing and shaping operations, entrances, dikes, and topsoil stripping.
2. The available area to place unsuitable materials in the T Sheet tabulation does not include the undercut values from the topsoil stripping, existing pavement, or plowing and shaping

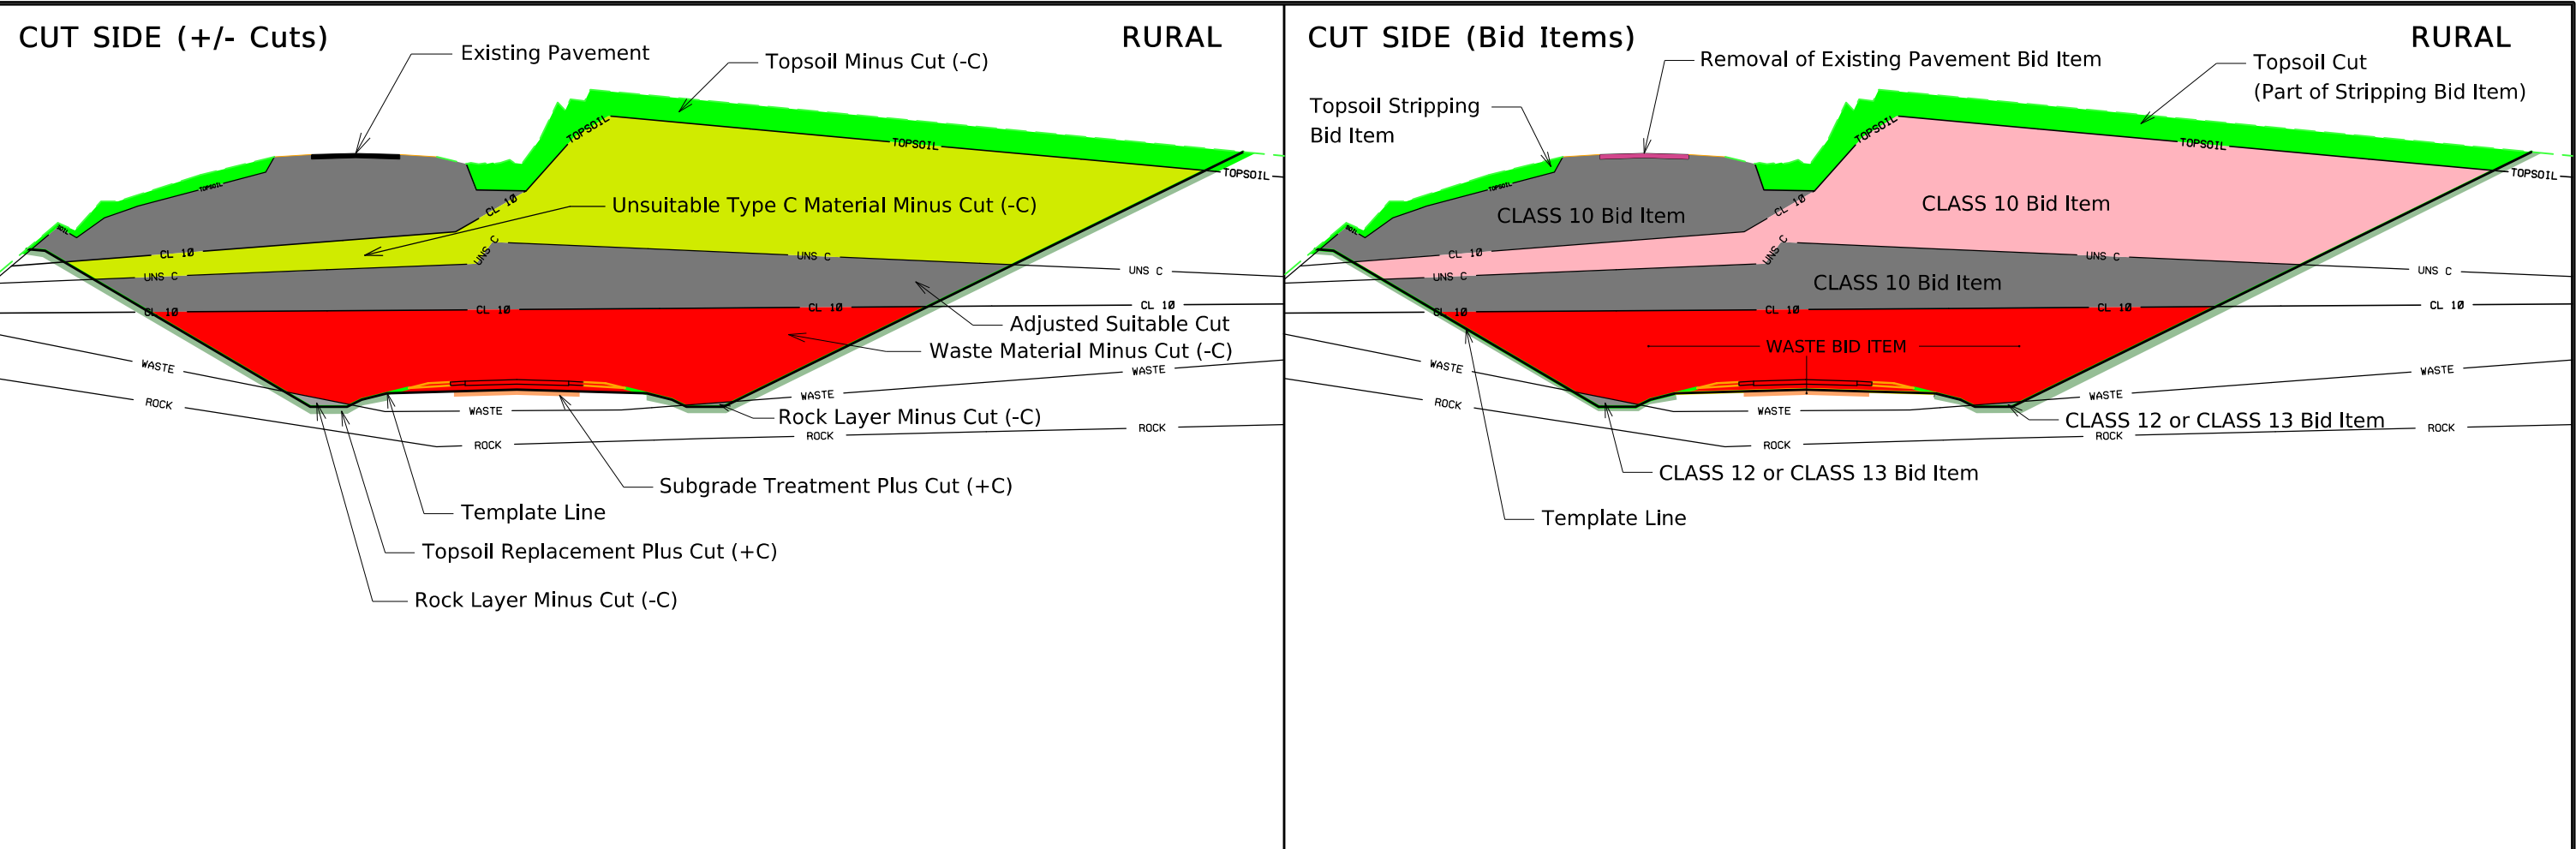

- Notes:
1. "Add Quantity +C" columns are additional cut encountered that is not Typical, Topsoil, or Subgrade Treatment Based. ( Entrance, Dike, Etc.)
  2. "-C" columns are either soil types or Class 10, 12, or 13 designated material that is encountered in the cut station range that is paid for by other bid items.
  3. The "(SoilType) Cut" columns are soil types encountered in the cut that are paid by either Class 10, 12, or 13.
  4. The "Adjusted Clas (10,12 or 13)" columns are the sum of all various soil types encountered in that station range, that are paid by Class 10, 12, or 13 bid items.
  5. Refer to Standard Road Plan EW-102 for placement of unsuitable soil types.

Refer to Standard Road Plans EW-101 and EW-102.

107-28  
04-21-15

## TABULATION OF TEMPLATE QUANTITIES AND ADJUSTMENTS

| Station   | Cut                               |                                        |                          | Fill                               |                           |                                                                    |                                               | Checks (EW-102)                                        |                                              | Topsoil                                 |                                            |                                                |                                                             |      |      |      |      |      |      |      |      |      |
|-----------|-----------------------------------|----------------------------------------|--------------------------|------------------------------------|---------------------------|--------------------------------------------------------------------|-----------------------------------------------|--------------------------------------------------------|----------------------------------------------|-----------------------------------------|--------------------------------------------|------------------------------------------------|-------------------------------------------------------------|------|------|------|------|------|------|------|------|------|
|           | [1]                               | [2]                                    |
|           |                                   |                                        | [2]                      |                                    | [4]                       | [5] x 1.3                                                          | [3] - [6]                                     |                                                        |                                              |                                         |                                            | [11] x 1.4                                     | [10] - [12]                                                 |      |      |      |      |      |      |      |      |      |
|           | Total Cut<br>Unadjusted<br>Volume | Total Class 10<br>Unadjusted<br>Volume | Total<br>Cut<br>Adjusted | Total Fill<br>Unadjusted<br>Volume | Total<br>Fill<br>Adjusted | Total Fill<br>Adjusted w/<br>Weighted Average<br>1.3 Shrink Factor | Total Cut Adjusted<br>Minus Fill w/<br>Shrink | Approx. Fill Vol.<br>Below 5' & Above<br>20' w/ Shrink | Approx. Fill<br>Volume Below 3'<br>w/ Shrink | Topsoil<br>Stripping Undercut<br>Volume | Topsoil<br>Placement<br>Undercut<br>Volume | Topsoil Placement<br>With 1.4 Shrink<br>Factor | Topsoil Stripping<br>Minus Topsoil<br>Placement<br>w/Shrink |      |      |      |      |      |      |      |      |      |
| ML029A_1  |                                   |                                        
| 377+25.00 | 4                                 | 4                                      | 4                        | 0                                  | 0                         | 1                                                                  | 3                                             | 0                                                      | 0                                            | 0                                       | 20                                         | 28                                             | -28                                                         |      |      |      |      |      |      |      |      |      |
| 377+50.00 | 6                                 | 6                                      | 6                        | 2                                  | 2                         | 3                                                                  | 3                                             | 0                                                      | 0                                            | 0                                       | 42                                         | 59                                             | -59                                                         |      |      |      |      |      |      |      |      |      |
| 378+00.00 | 6                                 | 6                                      | 6                        | 3                                  | 3                         | 5                                                                  | 2                                             | 0                                                      | 0                                            | 0                                       | 45                                         | 63                                             | -63                                                         |      |      |      |      |      |      |      |      |      |
| 378+50.00 | 7                                 | 7                                      | 7                        | 2                                  | 2                         | 3                                                                  | 4                                             | 0                                                      | 0                                            | 0                                       | 48                                         | 67                                             | -67                                                         |      |      |      |      |      |      |      |      |      |
| 379+00.00 | 11                                | 11                                     | 11                       | 0                                  | 0                         | 1                                                                  | 11                                            | 0                                                      | 0                                            | 0                                       | 50                                         | 70                                             | -70                                                         |      |      |      |      |      |      |      |      |      |
| 379+50.00 | 20                                | 20                                     | 20                       | 0                                  | 0                         | 0                                                                  | 20                                            | 0                                                      | 0                                            | 0                                       | 50                                         | 71                                             | -71                                                         |      |      |      |      |      |      |      |      |      |
| 380+00.00 | 36                                | 36                                     | 36                       | 0                                  | 0                         | 0                                                                  | 36                                            | 0                                                      | 0                                            | 0                                       | 51                                         | 71                                             | -71                                                         |      |      |      |      |      |      |      |      |      |
| 380+50.00 | 47                                | 47                                     | 47                       | 0                                  | 0                         | 0                                                                  | 47                                            | 0                                                      | 0                                            | 0                                       | 51                                         | 71                                             | -71                                                         |      |      |      |      |      |      |      |      |      |
| 381+00.00 | 51                                | 51                                     | 51                       | 0                                  | 0                         | 0                                                                  | 51                                            | 0                                                      | 0                                            | 0                                       | 53                                         | 74                                             | -74                                                         |      |      |      |      |      |      |      |      |      |
| 381+50.00 | 39                                | 39                                     | 39                       | 0                                  | 0                         | 0                                                                  | 39                                            | 0                                                      | 0                                            | 0                                       | 39                                         | 55                                             | -55                                                         |      |      |      |      |      |      |      |      |      |
| 382+00.00 | 35                                | 35                                     | 35                       | 0                                  | 0                         | 0                                                                  | 35                                            | 0                                                      | 0                                            | 0                                       | 40                                         | 56                                             | -56                                                         |      |      |      |      |      |      |      |      |      |
| 382+50.00 | 48                                | 48                                     | 48                       | 0                                  | 0                         | 0                                                                  | 48                                            | 0                                                      | 0                                            | 0                                       | 52                                         | 73                                             | -73                                                         |      |      |      |      |      |      |      |      |      |
| 383+00.00 | 44                                | 44                                     | 44                       | 0                                  | 0                         | 0                                                                  | 45                                            | 0                                                      | 0                                            | 0                                       | 52                                         | 72                                             | -72                                                         |      |      |      |      |      |      |      |      |      |
| 383+50.00 | 37                                | 37                                     | 37                       | 0                                  | 0                         | 0                                                                  | 37                                            | 0                                                      | 0                                            | 0                                       | 53                                         | 74                                             | -74                                                         |      |      |      |      |      |      |      |      |      |
| 384+00.00 | 37                                | 37                                     | 37                       | 0                                  | 0                         | 0                                                                  | 37                                            | 0                                                      | 0                                            | 0                                       | 51                                         | 71                                             | -71                                                         |      |      |      |      |      |      |      |      |      |
| 384+50.00 | 42                                | 42                                     | 42                       | 0                                  | 0                         | 0                                                                  | 42                                            | 0                                                      | 0                                            | 0                                       | 49                                         | 68                                             | -68                                                         |      |      |      |      |      |      |      |      |      |
| 385+00.00 | 45                                | 45                                     | 45                       | 0                                  | 0                         | 0                                                                  | 45                                            | 0                                                      | 0                                            | 0                                       | 47                                         | 65                                             | -65                                                         |      |      |      |      |      |      |      |      |      |
| 385+50.00 | 39                                | 39                                     | 39                       | 0                                  | 0                         | 0                                                                  | 39                                            | 0                                                      | 0                                            | 0                                       | 38                                         | 54                                             | -54                                                         |      |      |      |      |      |      |      |      |      |
| 386+00.00 | 40                                | 40                                     | 40                       | 0                                  | 0                         | 0                                                                  | 40                                            | 0                                                      | 0                                            | 0                                       | 38                                         | 54                                             | -54                                                         |      |      |      |      |      |      |      |      |      |
| 386+50.00 | 45                                | 45                                     | 45                       | 0                                  | 0                         | 0                                                                  | 45                                            | 0                                                      | 0                                            | 0                                       | 46                                         | 64                                             | -64                                                         |      |      |      |      |      |      |      |      |      |
| 387+00.00 | 40                                | 40                                     | 40                       | 0                                  | 0                         | 0                                                                  | 40                                            | 0                                                      | 0                                            | 0                                       | 46                                         | 65                                             | -65                                                         |      |      |      |      |      |      |      |      |      |
| 387+50.00 | 32                                | 32                                     | 32                       | 0                                  | 0                         | 0                                                                  | 32                                            | 0                                                      | 0                                            | 0                                       | 46                                         | 64                                             | -64                                                         |      |      |      |      |      |      |      |      |      |
| 388+00.00 | 31                                | 31                                     | 31                       | 0                                  | 0                         | 0                                                                  | 32                                            | 0                                                      | 0                                            | 0                                       | 45                                         | 63                                             | -63                                                         |      |      |      |      |      |      |      |      |      |
| 388+50.00 | 34                                | 34                                     | 34                       | 0                                  | 0                         | 0                                                                  | 34                                            | 0                                                      | 0                                            | 0                                       | 45                                         | 63                                             | -63                                                         |      |      |      |      |      |      |      |      |      |
| 389+00.00 | 33                                | 33                                     | 33                       | 0                                  | 0                         | 0                                                                  | 33                                            | 0                                                      | 0                                            | 0                                       | 46                                         | 64                                             | -64                                                         |      |      |      |      |      |      |      |      |      |
| 389+50.00 | 34                                | 34                                     | 34                       | 0                                  | 0                         | 0                                                                  | 34                                            | 0                                                      | 0                                            | 0                                       | 45                                         | 63                                             | -63                                                         |      |      |      |      |      |      |      |      |      |
| 390+00.00 | 36                                | 36                                     | 36                       | 0                                  | 0                         | 0                                                                  | 36                                            | 0                                                      | 0                                            | 0                                       | 45                                         | 63                                             | -63                                                         |      |      |      |      |      |      |      |      |      |
| 390+50.00 | 36                                | 36                                     | 36                       | 0                                  | 0                         | 0                                                                  | 36                                            | 0                                                      | 0                                            | 0                                       | 45                                         | 63                                             | -63                                                         |      |      |      |      |      |      |      |      |      |
| 391+00.00 | 32                                | 32                                     | 32                       | 0                                  | 0                         | 0                                                                  | 32                                            | 0                                                      | 0                                            | 0                                       | 46                                         | 64                                             | -64                                                         |      |      |      |      |      |      |      |      |      |
| 391+50.00 | 32                                | 32                                     | 32                       | 0                                  | 0                         | 0                                                                  | 32                                            | 0                                                      | 0                                            | 0                                       | 46                                         | 65                                             | -65                                                         |      |      |      |      |      |      |      |      |      |
| 392+00.00 | 35                                | 35                                     | 35                       | 0                                  | 0                         | 0                                                                  | 35                                            | 0                                                      | 0                                            | 0                                       | 45                                         | 64                                             | -64                                                         |      |      |      |      |      |      |      |      |      |
| 392+50.00 | 38                                | 38                                     | 38                       | 0                                  | 0                         | 0                                                                  | 38                                            | 0                                                      | 0                                            | 0                                       | 44                                         | 62                                             | -62                                                         |      |      |      |      |      |      |      |      |      |
| 393+00.00 | 37                                | 37                                     | 37                       | 0                                  | 0                         | 0                                                                  | 38                                            | 0                                                      | 0                                            | 0                                       | 45                                         | 63                                             | -63                                                         |      |      |      |      |      |      |      |      |      |
| 393+50.00 | 32                                | 32                                     | 32                       | 0                                  | 0                         | 0                                                                  | 32                                            | 0                                                      | 0                                            | 0                                       | 46                                         | 64                                             | -64                                                         |      |      |      |      |      |      |      |      |      |
| 394+00.00 | 31                                | 31                                     | 31                       | 0                                  | 0                         | 0                                                                  | 31                                            | 0                                                      | 0                                            | 0                                       | 45                                         | 63                                             | -63                                                         |      |      |      |      |      |      |      |      |      |
| 394+50.00 | 31                                | 31                                     | 31                       | 0                                  | 0                         | 0                                                                  | 31                                            | 0                                                      | 0                                            | 0                                       | 44                                         | 61                                             | -61                                                         |      |      |      |      |      |      |      |      |      |
| 395+00.00 | 29                                | 29                                     | 29                       | 0                                  | 0                         | 0                                                                  | 29                                            | 0                                                      | 0                                            | 0                                       | 43                                         | 60                                             | -60                                                         |      |      |      |      |      |      |      |      |      |
| 395+50.00 | 29                                | 29                                     | 29                       | 0                                  | 0                         | 0                                                                  | 29                                            | 0                                                      | 0                                            | 0                                       | 43                                         | 60                                             | -60                                                         |      |      |      |      |      |      |      |      |      |
| 396+00.00 | 29                                | 29                                     | 29                       | 0                                  | 0                         | 0                                                                  | 29                                            | 0                                                      | 0                                            | 0                                       | 43                                         | 60                                             | -60                                                         |      |      |      |      |      |      |      |      |      |
| 396+50.00 | 29                                | 29                                     | 29                       | 0                                  | 0                         | 0                                                                  | 29                                            | 0                                                      | 0                                            | 0                                       | 43                                         | 61                                             | -61                                                         |      |      |      |      |      |      |      |      |      |
| 397+00.00 | 26                                | 26                                     | 26                       | 0                                  | 0                         | 0                                                                  | 26                                            | 0                                                      | 0                                            | 0                                       | 43                                         | 61                                             | -61                                                         |      |      |      |      |      |      |      |      |      |
| 397+50.00 | 26                                | 26                                     | 26                       | 0                                  | 0                         | 0                                                                  | 27                                            | 0                                                      | 0                                            | 0                                       | 44                                         | 61                                             | -61                                                         |      |      |      |      |      |      |      |      |      |
| 398+00.00 | 29                                | 29                                     | 29                       | 0                                  | 0                         | 0                                                                  | 29                                            | 0                                                      | 0                                            | 0                                       | 44                                         | 62                                             | -62                                                         |      |      |      |      |      |      |      |      |      |
| 398+50.00 | 30                                | 30                                     | 30                       | 0                                  | 0                         | 0                                                                  | 30                                            | 0                                                      | 0                                            | 0                                       | 44                                         | 61                                             | -61                                                         |      |      |      |      |      |      |      |      |      |
| 399+00.00 | 32                                | 32                                     | 32                       | 0                                  | 0                         | 0                                                                  | 32                                            | 0                                                      | 0                                            | 0                                       | 44                                         | 62                                             | -62                                                         |      |      |      |      |      |      |      |      |      |
| 399+50.00 | 27                                | 27                                     | 27                       | 0                                  | 0                         | 0                                                                  | 27                                            | 0                                                      | 0                                            | 0                                       | 46                                         | 64                                             | -64                                                         |      |      |      |      |      |      |      |      |      |
| 400+00.00 | 11                                | 11                                     | 11                       | 0                                  | 0                         | 0                                                                  | 11                                            | 0                                                      | 0                                            | 0                                       | 24                                         | 33                                             | -33                                                         |      |      |      |      |      |      |      |      |      |
| 400+25.00 |                                   |                                        
| ML029A_1  |                                   |                                        
| Totals:   | 1,480                             | 1,480                                  | 1,480                    | 9                                  | 9                         | 12                                                                 | 1,471                                         | 0                                                      | 0                                            | 0                                       | 2,098                                      | 2,939                                          | -2,939                                                      |      |      |      |      |      |      |      |      |      |
|           |                                   
|          |  |                                                     |                             |                                               |                         |  |
|----------|--|-----------------------------------------------------|-----------------------------|-----------------------------------------------|-------------------------|--|
| FILE NO. |  | DESIGN TEAM <b>Flattery\Bell\Schinstock\Schmitz</b> | <b>Pottawattamie</b> COUNTY | PROJECT NUMBER <b>IMX-029-4(148)62--02-78</b> | SHEET NUMBER <b>T.3</b> |  |
|----------|--|-----------------------------------------------------|-----------------------------|-----------------------------------------------|-------------------------|--|

Refer to Standard Road Plans EW-101 and EW-102.

107-28  
04-21-15

## TABULATION OF TEMPLATE QUANTITIES AND ADJUSTMENTS

| Station   | Cut                               |                                        |                          | Fill                               |                           |                                                                    |                                               | Checks (EW-102)                                        |                                              | Topsoil                                 |                                            |                                                |                                                             |      |      |      |      |      |      |      |      |      |
|-----------|-----------------------------------|----------------------------------------|--------------------------|------------------------------------|---------------------------|--------------------------------------------------------------------|-----------------------------------------------|--------------------------------------------------------|----------------------------------------------|-----------------------------------------|--------------------------------------------|------------------------------------------------|-------------------------------------------------------------|------|------|------|------|------|------|------|------|------|
|           | [1]                               | [2]                                    |
|           |                                   |                                        | [2]                      |                                    | [4]                       | [5] × 1.3                                                          | [3] - [6]                                     |                                                        |                                              |                                         |                                            | [11] × 1.4                                     | [10] - [12]                                                 |      |      |      |      |      |      |      |      |      |
|           | Total Cut<br>Unadjusted<br>Volume | Total Class 10<br>Unadjusted<br>Volume | Total<br>Cut<br>Adjusted | Total Fill<br>Unadjusted<br>Volume | Total<br>Fill<br>Adjusted | Total Fill<br>Adjusted w/<br>Weighted Average<br>1.3 Shrink Factor | Total Cut Adjusted<br>Minus Fill w/<br>Shrink | Approx. Fill Vol.<br>Below 5' & Above<br>20' w/ Shrink | Approx. Fill<br>Volume Below 3'<br>w/ Shrink | Topsoil<br>Stripping Undercut<br>Volume | Topsoil<br>Placement<br>Undercut<br>Volume | Topsoil Placement<br>With 1.4 Shrink<br>Factor | Topsoil Stripping<br>Minus Topsoil<br>Placement<br>w/Shrink |      |      |      |      |      |      |      |      |      |
| ML029A_2  |                                   |                                        
| 425+50.00 | 35                                | 35                                     | 35                       | 0                                  | 0                         | 0                                                                  | 35                                            | 0                                                      | 0                                            | 0                                       | 48                                         | 67                                             | -67                                                         |      |      |      |      |      |      |      |      |      |
| 426+00.00 | 33                                | 33                                     | 33                       | 0                                  | 0                         | 0                                                                  | 33                                            | 0                                                      | 0                                            | 0                                       | 49                                         | 69                                             | -69                                                         |      |      |      |      |      |      |      |      |      |
| 426+50.00 | 30                                | 30                                     | 30                       | 0                                  | 0                         | 0                                                                  | 30                                            | 0                                                      | 0                                            | 0                                       | 50                                         | 70                                             | -70                                                         |      |      |      |      |      |      |      |      |      |
| 427+00.00 | 29                                | 29                                     | 29                       | 0                                  | 0                         | 0                                                                  | 29                                            | 0                                                      | 0                                            | 0                                       | 52                                         | 72                                             | -72                                                         |      |      |      |      |      |      |      |      |      |
| 427+50.00 | 35                                | 35                                     | 35                       | 0                                  | 0                         | 0                                                                  | 35                                            | 0                                                      | 0                                            | 0                                       | 53                                         | 74                                             | -74                                                         |      |      |      |      |      |      |      |      |      |
| 428+00.00 | 27                                | 27                                     | 27                       | 1                                  | 1                         | 1                                                                  | 27                                            | 0                                                      | 0                                            | 0                                       | 53                                         | 74                                             | -74                                                         |      |      |      |      |      |      |      |      |      |
| 428+50.00 | 20                                | 20                                     | 20                       | 1                                  | 1                         | 1                                                                  | 19                                            | 0                                                      | 0                                            | 0                                       | 52                                         | 73                                             | -73                                                         |      |      |      |      |      |      |      |      |      |
| 429+00.00 | 24                                | 24                                     | 24                       | 0                                  | 0                         | 0                                                                  | 24                                            | 0                                                      | 0                                            | 0                                       | 44                                         | 62                                             | -62                                                         |      |      |      |      |      |      |      |      |      |
| 429+50.00 | 25                                | 25                                     | 25                       | 0                                  | 0                         | 0                                                                  | 25                                            | 0                                                      | 0                                            | 0                                       | 43                                         | 60                                             | -60                                                         |      |      |      |      |      |      |      |      |      |
| 430+00.00 | 26                                | 26                                     | 26                       | 1                                  | 1                         | 1                                                                  | 25                                            | 0                                                      | 0                                            | 0                                       | 51                                         | 71                                             | -71                                                         |      |      |      |      |      |      |      |      |      |
| 430+50.00 | 28                                | 28                                     | 28                       | 1                                  | 1                         | 1                                                                  | 27                                            | 0                                                      | 0                                            | 0                                       | 55                                         | 76                                             | -76                                                         |      |      |      |      |      |      |      |      |      |
| 431+00.00 | 30                                | 30                                     | 30                       | 0                                  | 0                         | 0                                                                  | 30                                            | 0                                                      | 0                                            | 0                                       | 54                                         | 75                                             | -75                                                         |      |      |      |      |      |      |      |      |      |
| 431+50.00 | 33                                | 33                                     | 33                       | 0                                  | 0                         | 0                                                                  | 33                                            | 0                                                      | 0                                            | 0                                       | 49                                         | 68                                             | -68                                                         |      |      |      |      |      |      |      |      |      |
| 432+00.00 |                                   |                                        
| ML029A_2  |                                   |                                        
| Totals:   | 375                               | 375                                    | 375                      | 3                                  | 3                         | 4                                                                  | 372                                           | 0                                                      | 0                                            | 0                                       | 652                                        | 913                                            | -913                                                        |      |      |      |      |      |      |      |      |      |
|           |                                   
Refer to Standard Road Plans EW-101 and EW-102.

107-28  
04-21-15

## TABULATION OF TEMPLATE QUANTITIES AND ADJUSTMENTS

| Station   | Cut                               |                                        |                          | Fill                               |                           |                                                                    |                                               | Checks (EW-102)                                        |                                              | Topsoil                                 |                                            |                                                |                                                             |      |      |      |      |      |      |      |      |      |
|-----------|-----------------------------------|----------------------------------------|--------------------------|------------------------------------|---------------------------|--------------------------------------------------------------------|-----------------------------------------------|--------------------------------------------------------|----------------------------------------------|-----------------------------------------|--------------------------------------------|------------------------------------------------|-------------------------------------------------------------|------|------|------|------|------|------|------|------|------|
|           | [1]                               | [2]                                    |
|           |                                   |                                        | [2]                      |                                    | [4]                       | [5] x 1.3                                                          | [3] - [6]                                     |                                                        |                                              |                                         |                                            | [11] x 1.4                                     | [10] - [12]                                                 |      |      |      |      |      |      |      |      |      |
|           | Total Cut<br>Unadjusted<br>Volume | Total Class 10<br>Unadjusted<br>Volume | Total<br>Cut<br>Adjusted | Total Fill<br>Unadjusted<br>Volume | Total<br>Fill<br>Adjusted | Total Fill<br>Adjusted w/<br>Weighted Average<br>1.3 Shrink Factor | Total Cut Adjusted<br>Minus Fill w/<br>Shrink | Approx. Fill Vol.<br>Below 5' & Above<br>20' w/ Shrink | Approx. Fill<br>Volume Below 3'<br>w/ Shrink | Topsoil<br>Stripping Undercut<br>Volume | Topsoil<br>Placement<br>Undercut<br>Volume | Topsoil Placement<br>With 1.4 Shrink<br>Factor | Topsoil Stripping<br>Minus Topsoil<br>Placement<br>w/Shrink |      |      |      |      |      |      |      |      |      |
| ML029B    |                                   |                                        
| 515+75.00 | 8                                 | 8                                      | 8                        | 0                                  | 0                         | 0                                                                  | 8                                             | 0                                                      | 0                                            | 0                                       | 19                                         | 26                                             | -26                                                         |      |      |      |      |      |      |      |      |      |
| 516+00.00 | 15                                | 15                                     | 15                       | 0                                  | 0                         | 1                                                                  | 14                                            | 0                                                      | 0                                            | 0                                       | 37                                         | 52                                             | -52                                                         |      |      |      |      |      |      |      |      |      |
| 516+50.00 | 20                                | 20                                     | 20                       | 0                                  | 0                         | 1                                                                  | 20                                            | 0                                                      | 0                                            | 0                                       | 36                                         | 50                                             | -50                                                         |      |      |      |      |      |      |      |      |      |
| 517+00.00 | 20                                | 20                                     | 20                       | 0                                  | 0                         | 0                                                                  | 20                                            | 0                                                      | 0                                            | 0                                       | 35                                         | 49                                             | -49                                                         |      |      |      |      |      |      |      |      |      |
| 517+50.00 | 25                                | 25                                     | 25                       | 0                                  | 0                         | 0                                                                  | 25                                            | 0                                                      | 0                                            | 0                                       | 36                                         | 51                                             | -51                                                         |      |      |      |      |      |      |      |      |      |
| 518+00.00 | 29                                | 29                                     | 29                       | 0                                  | 0                         | 0                                                                  | 29                                            | 0                                                      | 0                                            | 0                                       | 41                                         | 57                                             | -57                                                         |      |      |      |      |      |      |      |      |      |
| 518+50.00 | 27                                | 27                                     | 27                       | 0                                  | 0                         | 0                                                                  | 27                                            | 0                                                      | 0                                            | 0                                       | 44                                         | 62                                             | -62                                                         |      |      |      |      |      |      |      |      |      |
| 519+00.00 | 35                                | 35                                     | 35                       | 0                                  | 0                         | 0                                                                  | 35                                            | 0                                                      | 0                                            | 0                                       | 47                                         | 66                                             | -66                                                         |      |      |      |      |      |      |      |      |      |
| 519+50.00 | 45                                | 45                                     | 45                       | 0                                  | 0                         | 0                                                                  | 45                                            | 0                                                      | 0                                            | 0                                       | 50                                         | 71                                             | -71                                                         |      |      |      |      |      |      |      |      |      |
| 520+00.00 | 50                                | 50                                     | 50                       | 0                                  | 0                         | 0                                                                  | 50                                            | 0                                                      | 0                                            | 0                                       | 47                                         | 66                                             | -66                                                         |      |      |      |      |      |      |      |      |      |
| 520+50.00 | 29                                | 29                                     | 29                       | 10                                 | 10                        | 13                                                                 | 17                                            | 0                                                      | 0                                            | 0                                       | 47                                         | 66                                             | -66                                                         |      |      |      |      |      |      |      |      |      |
| 521+00.00 | 16                                | 16                                     | 16                       | 10                                 | 10                        | 13                                                                 | 3                                             | 0                                                      | 0                                            | 0                                       | 51                                         | 71                                             | -71                                                         |      |      |      |      |      |      |      |      |      |
| 521+50.00 | 18                                | 18                                     | 18                       | 0                                  | 0                         | 0                                                                  | 18                                            | 0                                                      | 0                                            | 0                                       | 51                                         | 71                                             | -71                                                         |      |      |      |      |      |      |      |      |      |
| 522+00.00 | 22                                | 22                                     | 22                       | 0                                  | 0                         | 0                                                                  | 22                                            | 0                                                      | 0                                            | 0                                       | 51                                         | 72                                             | -72                                                         |      |      |      |      |      |      |      |      |      |
| 522+50.00 | 29                                | 29                                     | 29                       | 0                                  | 0                         | 0                                                                  | 29                                            | 0                                                      | 0                                            | 0                                       | 50                                         | 71                                             | -71                                                         |      |      |      |      |      |      |      |      |      |
| 523+00.00 | 28                                | 28                                     | 28                       | 0                                  | 0                         | 0                                                                  | 28                                            | 0                                                      | 0                                            | 0                                       | 51                                         | 71                                             | -71                                                         |      |      |      |      |      |      |      |      |      |
| 523+50.00 | 31                                | 31                                     | 31                       | 0                                  | 0                         | 0                                                                  | 31                                            | 0                                                      | 0                                            | 0                                       | 51                                         | 71                                             | -71                                                         |      |      |      |      |      |      |      |      |      |
| 524+00.00 | 36                                | 36                                     | 36                       | 0                                  | 0                         | 0                                                                  | 36                                            | 0                                                      | 0                                            | 0                                       | 50                                         | 70                                             | -70                                                         |      |      |      |      |      |      |      |      |      |
| 524+50.00 | 43                                | 43                                     | 43                       | 0                                  | 0                         | 0                                                                  | 43                                            | 0                                                      | 0                                            | 0                                       | 50                                         | 70                                             | -70                                                         |      |      |      |      |      |      |      |      |      |
| 525+00.00 | 43                                | 43                                     | 43                       | 0                                  | 0                         | 0                                                                  | 43                                            | 0                                                      | 0                                            | 0                                       | 50                                         | 70                                             | -70                                                         |      |      |      |      |      |      |      |      |      |
| 525+50.00 | 36                                | 36                                     | 36                       | 0                                  | 0                         | 0                                                                  | 36                                            | 0                                                      | 0                                            | 0                                       | 51                                         | 71                                             | -71                                                         |      |      |      |      |      |      |      |      |      |
| 526+00.00 | 35                                | 35                                     | 35                       | 0                                  | 0                         | 0                                                                  | 35                                            | 0                                                      | 0                                            | 0                                       | 51                                         | 72                                             | -72                                                         |      |      |      |      |      |      |      |      |      |
| 526+50.00 | 35                                | 35                                     | 35                       | 0                                  | 0                         | 0                                                                  | 35                                            | 0                                                      | 0                                            | 0                                       | 51                                         | 71                                             | -71                                                         |      |      |      |      |      |      |      |      |      |
| 527+00.00 | 32                                | 32                                     | 32                       | 0                                  | 0                         | 0                                                                  | 32                                            | 0                                                      | 0                                            | 0                                       | 51                                         | 71                                             | -71                                                         |      |      |      |      |      |      |      |      |      |
| 527+50.00 | 33                                | 33                                     | 33                       | 0                                  | 0                         | 0                                                                  | 34                                            | 0                                                      | 0                                            | 0                                       | 48                                         | 68                                             | -68                                                         |      |      |      |      |      |      |      |      |      |
| 528+00.00 | 41                                | 41                                     | 41                       | 0                                  | 0                         | 0                                                                  | 41                                            | 0                                                      | 0                                            | 0                                       | 45                                         | 63                                             | -63                                                         |      |      |      |      |      |      |      |      |      |
| 528+50.00 | 42                                | 42                                     | 42                       | 0                                  | 0                         | 0                                                                  | 42                                            | 0                                                      | 0                                            | 0                                       | 44                                         | 62                                             | -62                                                         |      |      |      |      |      |      |      |      |      |
| 529+00.00 | 36                                | 36                                     | 36                       | 0                                  | 0                         | 0                                                                  | 36                                            | 0                                                      | 0                                            | 0                                       | 43                                         | 60                                             | -60                                                         |      |      |      |      |      |      |      |      |      |
| 529+50.00 | 34                                | 34                                     | 34                       | 0                                  | 0                         | 0                                                                  | 35                                            | 0                                                      | 0                                            | 0                                       | 44                                         | 62                                             | -62                                                         |      |      |      |      |      |      |      |      |      |
| 530+00.00 | 29                                | 29                                     | 29                       | 0                                  | 0                         | 0                                                                  | 29                                            | 0                                                      | 0                                            | 0                                       | 47                                         | 65                                             | -65                                                         |      |      |      |      |      |      |      |      |      |
| 530+50.00 | 18                                | 18                                     | 18                       | 1                                  | 1                         | 1                                                                  | 17                                            | 0                                                      | 0                                            | 0                                       | 47                                         | 67                                             | -67                                                         |      |      |      |      |      |      |      |      |      |
| 531+00.00 | 22                                | 22                                     | 22                       | 1                                  | 1                         | 1                                                                  | 22                                            | 0                                                      | 0                                            | 0                                       | 46                                         | 64                                             | -64                                                         |      |      |      |      |      |      |      |      |      |
| 531+50.00 | 31                                | 31                                     | 31                       | 0                                  | 0                         | 0                                                                  | 31                                            | 0                                                      | 0                                            | 0                                       | 38                                         | 54                                             | -54                                                         |      |      |      |      |      |      |      |      |      |
| 532+00.00 | 29                                | 29                                     | 29                       | 0                                  | 0                         | 0                                                                  | 29                                            | 0                                                      | 0                                            | 0                                       | 37                                         | 52                                             | -52                                                         |      |      |      |      |      |      |      |      |      |
| 532+50.00 | 20                                | 20                                     | 20                       | 2                                  | 2                         | 2                                                                  | 18                                            | 0                                                      | 0                                            | 0                                       | 41                                         | 57                                             | -57                                                         |      |      |      |      |      |      |      |      |      |
| 533+00.00 | 13                                | 13                                     | 13                       | 3                                  | 3                         | 4                                                                  | 9                                             | 0                                                      | 0                                            | 0                                       | 40                                         | 56                                             | -56                                                         |      |      |      |      |      |      |      |      |      |
| 533+50.00 | 13                                | 13                                     | 13                       | 3                                  | 3                         | 3                                                                  | 10                                            | 0                                                      | 0                                            | 0                                       | 40                                         | 56                                             | -56                                                         |      |      |      |      |      |      |      |      |      |
| 534+00.00 | 12                                | 12                                     | 12                       | 4                                  | 4                         | 6                                                                  | 6                                             | 0                                                      | 0                                            | 0                                       | 40                                         | 56                                             | -56                                                         |      |      |      |      |      |      |      |      |      |
| 534+50.00 | 13                                | 13                                     | 13                       | 4                                  | 4                         | 5                                                                  | 9                                             | 0                                                      | 0                                            | 0                                       | 39                                         | 54                                             | -54                                                         |      |      |      |      |      |      |      |      |      |
| 535+00.00 | 13                                | 13                                     | 13                       | 3                                  | 3                         | 4                                                                  | 9                                             | 0                                                      | 0                                            | 0                                       | 38                                         | 54                                             | -54                                                         |      |      |      |      |      |      |      |      |      |
| 535+50.00 | 5                                 | 5                                      | 5                        | 2                                  | 2                         | 3                                                                  | 3                                             | 0                                                      | 0                                            | 0                                       | 20                                         | 28                                             | -28                                                         |      |      |      |      |      |      |      |      |      |
| ML029B    |                                   |                                        
| Totals:   | 1,109                             | 1,109                                  | 1,109                    | 42                                 | 42                        | 55                                                                 | 1,057                                         | 0                                                      | 0                                            | 0                                       | 1,795                                      | 2,514                                          | -2,514                                                      |      |      |      |      |      |      |      |      |      |
|           |                                   
|          |  |                                                     |                             |                                               |                         |  |
|----------|--|-----------------------------------------------------|-----------------------------|-----------------------------------------------|-------------------------|--|
| FILE NO. |  | DESIGN TEAM <b>Flattery\Bell\Schinstock\Schmitz</b> | <b>Pottawattamie</b> COUNTY | PROJECT NUMBER <b>IMX-029-4(148)62--02-78</b> | SHEET NUMBER <b>T.5</b> |  |
|----------|--|-----------------------------------------------------|-----------------------------|-----------------------------------------------|-------------------------|--|

TABULATION OF TEMPLATE QUANTITIES AND ADJUSTMENTS

| Station    | Cut                               |                                        |                          | Fill                               |                           |                                                                    |                                               | Checks (EW-102)                                        |                                              | Topsoil                                 |                                            |                                                |                                                             |      |      |      |      |      |      |      |      |      |
|------------|-----------------------------------|----------------------------------------|--------------------------|------------------------------------|---------------------------|--------------------------------------------------------------------|-----------------------------------------------|--------------------------------------------------------|----------------------------------------------|-----------------------------------------|--------------------------------------------|------------------------------------------------|-------------------------------------------------------------|------|------|------|------|------|------|------|------|------|
|            | [1]                               | [2]                                    |
|            |                                   |                                        | [2]                      |                                    | [4]                       | [5] x 1.3                                                          | [3] - [6]                                     |                                                        |                                              |                                         |                                            | [11] x 1.4                                     | [10] - [12]                                                 |      |      |      |      |      |      |      |      |      |
|            | Total Cut<br>Unadjusted<br>Volume | Total Class 10<br>Unadjusted<br>Volume | Total<br>Cut<br>Adjusted | Total Fill<br>Unadjusted<br>Volume | Total<br>Fill<br>Adjusted | Total Fill<br>Adjusted w/<br>Weighted Average<br>1.3 Shrink Factor | Total Cut Adjusted<br>Minus Fill w/<br>Shrink | Approx. Fill Vol.<br>Below 5' & Above<br>20' w/ Shrink | Approx. Fill<br>Volume Below 3'<br>w/ Shrink | Topsoil<br>Stripping Undercut<br>Volume | Topsoil<br>Placement<br>Undercut<br>Volume | Topsoil Placement<br>With 1.4 Shrink<br>Factor | Topsoil Stripping<br>Minus Topsoil<br>Placement<br>w/Shrink |      |      |      |      |      |      |      |      |      |
| ML029C     |                                   |                                        
| 619+75.00  | 5                                 | 5                                      | 5                        | 1                                  | 1                         | 1                                                                  | 4                                             | 0                                                      | 0                                            | 0                                       | 21                                         | 29                                             | -29                                                         |      |      |      |      |      |      |      |      |      |
| 620+00.00  | 12                                | 12                                     | 12                       | 0                                  | 0                         | 0                                                                  | 12                                            | 0                                                      | 0                                            | 0                                       | 41                                         | 57                                             | -57                                                         |      |      |      |      |      |      |      |      |      |
| 620+50.00  | 14                                | 14                                     | 14                       | 0                                  | 0                         | 1                                                                  | 13                                            | 0                                                      | 0                                            | 0                                       | 40                                         | 56                                             | -56                                                         |      |      |      |      |      |      |      |      |      |
| 621+00.00  | 12                                | 12                                     | 12                       | 3                                  | 3                         | 5                                                                  | 8                                             | 0                                                      | 0                                            | 0                                       | 40                                         | 56                                             | -56                                                         |      |      |      |      |      |      |      |      |      |
| 621+50.00  | 11                                | 11                                     | 11                       | 10                                 | 10                        | 13                                                                 | -2                                            | 0                                                      | 0                                            | 0                                       | 42                                         | 59                                             | -59                                                         |      |      |      |      |      |      |      |      |      |
| 622+00.00  | 9                                 | 9                                      | 9                        | 16                                 | 16                        | 21                                                                 | -13                                           | 0                                                      | 0                                            | 0                                       | 43                                         | 61                                             | -61                                                         |      |      |      |      |      |      |      |      |      |
| 622+50.00  | 8                                 | 8                                      | 8                        | 22                                 | 22                        | 29                                                                 | -21                                           | 0                                                      | 0                                            | 0                                       | 43                                         | 61                                             | -61                                                         |      |      |      |      |      |      |      |      |      |
| 623+00.00  | 8                                 | 8                                      | 8                        | 26                                 | 26                        | 34                                                                 | -26                                           | 0                                                      | 0                                            | 0                                       | 43                                         | 61                                             | -61                                                         |      |      |      |      |      |      |      |      |      |
| 623+50.00  | 7                                 | 7                                      | 7                        | 28                                 | 28                        | 37                                                                 | -30                                           | 0                                                      | 0                                            | 0                                       | 42                                         | 59                                             | -59                                                         |      |      |      |      |      |      |      |      |      |
| 624+00.00  | 7                                 | 7                                      | 7                        | 27                                 | 27                        | 35                                                                 | -29                                           | 0                                                      | 0                                            | 0                                       | 41                                         | 57                                             | -57                                                         |      |      |      |      |      |      |      |      |      |
| 624+50.00  | 8                                 | 8                                      | 8                        | 22                                 | 22                        | 28                                                                 | -21                                           | 0                                                      | 0                                            | 0                                       | 40                                         | 56                                             | -56                                                         |      |      |      |      |      |      |      |      |      |
| 625+00.00  | 8                                 | 8                                      | 8                        | 21                                 | 21                        | 28                                                                 | -19                                           | 0                                                      | 0                                            | 0                                       | 40                                         | 56                                             | -56                                                         |      |      |      |      |      |      |      |      |      |
| 625+50.00  | 9                                 | 9                                      | 9                        | 20                                 | 20                        | 26                                                                 | -18                                           | 0                                                      | 0                                            | 0                                       | 41                                         | 58                                             | -58                                                         |      |      |      |      |      |      |      |      |      |
| 626+00.00  | 9                                 | 9                                      | 9                        | 18                                 | 18                        | 24                                                                 | -15                                           | 0                                                      | 0                                            | 0                                       | 43                                         | 60                                             | -60                                                         |      |      |      |      |      |      |      |      |      |
| 626+50.00  | 9                                 | 9                                      | 9                        | 18                                 | 18                        | 24                                                                 | -15                                           | 0                                                      | 0                                            | 0                                       | 43                                         | 60                                             | -60                                                         |      |      |      |      |      |      |      |      |      |
| 627+00.00  | 8                                 | 8                                      | 8                        | 19                                 | 19                        | 25                                                                 | -17                                           | 0                                                      | 0                                            | 0                                       | 43                                         | 60                                             | -60                                                         |      |      |      |      |      |      |      |      |      |
| 627+50.00  | 8                                 | 8                                      | 8                        | 19                                 | 19                        | 25                                                                 | -17                                           | 0                                                      | 0                                            | 0                                       | 43                                         | 60                                             | -60                                                         |      |      |      |      |      |      |      |      |      |
| 628+00.00  | 8                                 | 8                                      | 8                        | 19                                 | 19                        | 24                                                                 | -17                                           | 0                                                      | 0                                            | 0                                       | 43                                         | 60                                             | -60                                                         |      |      |      |      |      |      |      |      |      |
| 628+50.00  | 6                                 | 6                                      | 6                        | 23                                 | 23                        | 31                                                                 | -25                                           | 0                                                      | 0                                            | 0                                       | 44                                         | 62                                             | -62                                                         |      |      |      |      |      |      |      |      |      |
| 629+00.00  | 6                                 | 6                                      | 6                        | 27                                 | 27                        | 35                                                                 | -29                                           | 0                                                      | 0                                            | 0                                       | 45                                         | 64                                             | -64                                                         |      |      |      |      |      |      |      |      |      |
| 629+50.00  | 6                                 | 6                                      | 6                        | 29                                 | 29                        | 37                                                                 | -31                                           | 0                                                      | 0                                            | 0                                       | 46                                         | 65                                             | -65                                                         |      |      |      |      |      |      |      |      |      |
| 630+00.00  | 6                                 | 6                                      | 6                        | 19                                 | 19                        | 24                                                                 | -18                                           | 0                                                      | 0                                            | 0                                       | 44                                         | 62                                             | -62                                                         |      |      |      |      |      |      |      |      |      |
| 630+50.00  | 8                                 | 8                                      | 8                        | 4                                  | 4                         | 5                                                                  | 3                                             | 0                                                      | 0                                            | 0                                       | 42                                         | 59                                             | -59                                                         |      |      |      |      |      |      |      |      |      |
| 631+00.00  | 9                                 | 9                                      | 9                        | 0                                  | 0                         | 0                                                                  | 9                                             | 0                                                      | 0                                            | 0                                       | 40                                         | 56                                             | -56                                                         |      |      |      |      |      |      |      |      |      |
| 631+50.00  | 16                                | 16                                     | 16                       | 0                                  | 0                         | 0                                                                  | 16                                            | 0                                                      | 0                                            | 0                                       | 39                                         | 55                                             | -55                                                         |      |      |      |      |      |      |      |      |      |
| 632+00.00  | 17                                | 17                                     | 17                       | 0                                  | 0                         | 0                                                                  | 17                                            | 0                                                      | 0                                            | 0                                       | 39                                         | 55                                             | -55                                                         |      |      |      |      |      |      |      |      |      |
| 632+50.00  | 9                                 | 9                                      | 9                        | 0                                  | 0                         | 1                                                                  | 8                                             | 0                                                      | 0                                            | 0                                       | 40                                         | 56                                             | -56                                                         |      |      |      |      |      |      |      |      |      |
| 633+00.00  | 7                                 | 7                                      | 7                        | 1                                  | 1                         | 1                                                                  | 6                                             | 0                                                      | 0                                            | 0                                       | 40                                         | 56                                             | -56                                                         |      |      |      |      |      |      |      |      |      |
| 633+50.00  | 9                                 | 9                                      | 9                        | 1                                  | 1                         | 1                                                                  | 8                                             | 0                                                      | 0                                            | 0                                       | 40                                         | 56                                             | -56                                                         |      |      |      |      |      |      |      |      |      |
| 634+00.00  | 13                                | 13                                     | 13                       | 0                                  | 0                         | 0                                                                  | 13                                            | 0                                                      | 0                                            | 0                                       | 40                                         | 56                                             | -56                                                         |      |      |      |      |      |      |      |      |      |
| 634+50.00  | 19                                | 19                                     | 19                       | 0                                  | 0                         | 0                                                                  | 19                                            | 0                                                      | 0                                            | 0                                       | 39                                         | 55                                             | -55                                                         |      |      |      |      |      |      |      |      |      |
| 635+00.00  | 20                                | 20                                     | 20                       | 0                                  | 0                         | 0                                                                  | 20                                            | 0                                                      | 0                                            | 0                                       | 38                                         | 54                                             | -54                                                         |      |      |      |      |      |      |      |      |      |
| 635+50.00  | 16                                | 16                                     | 16                       | 0                                  | 0                         | 0                                                                  | 16                                            | 0                                                      | 0                                            | 0                                       | 39                                         | 54                                             | -54                                                         |      |      |      |      |      |      |      |      |      |
| 636+00.00  | 14                                | 14                                     | 14                       | 0                                  | 0                         | 0                                                                  | 14                                            | 0                                                      | 0                                            | 0                                       | 40                                         | 56                                             | -56                                                         |      |      |      |      |      |      |      |      |      |
| 636+50.00  | 14                                | 14                                     | 14                       | 0                                  | 0                         | 0                                                                  | 14                                            | 0                                                      | 0                                            | 0                                       | 40                                         | 56                                             | -56                                                         |      |      |      |      |      |      |      |      |      |
| 637+00.00  | 17                                | 17                                     | 17                       | 0                                  | 0                         | 0                                                                  | 17                                            | 0                                                      | 0                                            | 0                                       | 39                                         | 55                                             | -55                                                         |      |      |      |      |      |      |      |      |      |
| 637+50.00  | 16                                | 16                                     | 16                       | 0                                  | 0                         | 0                                                                  | 16                                            | 0                                                      | 0                                            | 0                                       | 38                                         | 54                                             | -54                                                         |      |      |      |      |      |      |      |      |      |
| 638+00.00  | 14                                | 14                                     | 14                       | 0                                  | 0                         | 0                                                                  | 14                                            | 0                                                      | 0                                            | 0                                       | 37                                         | 52                                             | -52                                                         |      |      |      |      |      |      |      |      |      |
| 638+50.00  | 14                                | 14                                     | 14                       | 1                                  | 1                         | 2                                                                  | 12                                            | 0                                                      | 0                                            | 0                                       | 37                                         | 52                                             | -52                                                         |      |      |      |      |      |      |      |      |      |
| 639+00.00  | 9                                 | 9                                      | 9                        | 6                                  | 6                         | 8                                                                  | 1                                             | 0                                                      | 0                                            | 0                                       | 38                                         | 54                                             | -54                                                         |      |      |      |      |      |      |      |      |      |
| 639+50.00  | 7                                 | 7                                      | 7                        | 7                                  | 7                         | 9                                                                  | -3                                            | 0                                                      | 0                                            | 0                                       | 38                                         | 53                                             | -53                                                         |      |      |      |      |      |      |      |      |      |
| 640+00.00  | 9                                 | 9                                      | 9                        | 2                                  | 2                         | 3                                                                  | 6                                             | 0                                                      | 0                                            | 0                                       | 38                                         | 53                                             | -53                                                         |      |      |      |      |      |      |      |      |      |
| 640+50.00  | 12                                | 12                                     | 12                       | 1                                  | 1                         | 1                                                                  | 11                                            | 0                                                      | 0                                            | 0                                       | 38                                         | 53                                             | -53                                                         |      |      |      |      |      |      |      |      |      |
| 641+00.00  | 14                                | 14                                     | 14                       | 1                                  | 1                         | 2                                                                  | 13                                            | 0                                                      | 0                                            | 0                                       | 39                                         | 54                                             | -54                                                         |      |      |      |      |      |      |      |      |      |
| 641+50.00  | 13                                | 13                                     | 13                       | 1                                  | 1                         | 2                                                                  | 12                                            | 0                                                      | 0                                            | 0                                       | 39                                         | 55                                             | -55                                                         |      |      |      |      |      |      |      |      |      |
| 642+00.00  | 13                                | 13                                     | 13                       | 1                                  | 1                         | 1                                                                  | 12                                            | 0                                                      | 0                                            | 0                                       | 39                                         | 54                                             | -54                                                         |      |      |      |      |      |      |      |      |      |
| 642+50.00  | 12                                | 12                                     | 12                       | 1                                  | 1                         | 2                                                                  | 11                                            | 0                                                      | 0                                            | 0                                       | 38                                         | 53                                             | -53                                                         |      |      |      |      |      |      |      |      |      |
| 643+00.00  | 13                                | 13                                     | 13                       | 1                                  | 1                         | 1                                                                  | 11                                            | 0                                                      | 0                                            | 0                                       | 38                                         | 54                                             | -54                                                         |      |      |      |      |      |      |      |      |      |
| 643+50.00  | 17                                | 17                                     | 17                       | 0                                  | 0                         | 0                                                                  | 17                                            | 0                                                      | 0                                            | 0                                       | 39                                         | 55                                             | -55                                                         |      |      |      |      |      |      |      |      |      |
| 644+00.00  | 18                                | 18                                     | 18                       | 0                                  | 0                         | 0                                                                  | 18                                            | 0                                                      | 0                                            | 0                                       | 40                                         | 56                                             | -56                                                         |      |      |      |      |      |      |      |      |      |
| 644+50.00  | 14                                | 14                                     | 14                       | 0                                  | 0                         | 1                                                                  | 13                                            | 0                                                      | 0                                            | 0                                       | 40                                         | 56                                             | -56                                                         |      |      |      |      |      |      |      |      |      |
| 645+00.00  | 12                                | 12                                     | 12                       | 0                                  | 0                         | 1                                                                  | 12                                            | 0                                                      | 0                                            | 0                                       | 40                                         | 56                                             | -56                                                         |      |      |      |      |      |      |      |      |      |
| 645+50.00  | 15                                | 15                                     | 15                       | 0                                  | 0                         | 0                                                                  | 15                                            | 0                                                      | 0                                            | 0                                       | 40                                         | 56                                             | -56                                                         |      |      |      |      |      |      |      |      |      |
| 646+00.00  | 15                                | 15                                     | 15                       | 2                                  | 2                         | 3                                                                  | 12                                            | 0                                                      | 0                                            | 0                                       | 39                                         | 55                                             | -55                                                         |      |      |      |      |      |      |      |      |      |
| 646+50.00  | 19                                | 19                                     | 19                       | 2                                  | 2                         | 3                                                                  | 17                                            | 0                                                      | 0                                            | 0                                       | 37                                         | 53                                             | -53                                                         |      |      |      |      |      |      |      |      |      |
| 647+00.00  | 22                                | 22                                     | 22                       | 0                                  | 0                         | 0                                                                  | 22                                            | 0                                                      | 0                                            | 0                                       | 37                                         | 52                                             | -52                                                         |      |      |      |      |      |      |      |      |      |
| 647+50.00  | 19                                | 19                                     | 19                       | 0                                  | 0                         | 0                                                                  | 19                                            | 0                                                      | 0                                            | 0                                       | 39                                         | 54                                             | -54                                                         |      |      |      |      |      |      |      |      |      |
| 648+00.00  | 18                                | 18                                     | 18                       | 0                                  | 0                         | 0                                                                  | 18                                            | 0                                                      | 0                                            | 0                                       | 40                                         | 55                                             | -55                                                         |      |      |      |      |      |      |      |      |      |
| 648+50.00  | 17                                | 17                                     | 17                       | 0                                  | 0                         | 0                                                                  | 17                                            | 0                                                      | 0                                            | 0                                       | 40                                         | 56                                             | -56                                                         |      |      |      |      |      |      |      |      |      |
| 649+00.00  | 14                                | 14                                     | 14                       | 4                                  | 4                         | 6                                                                  | 9                                             | 0                                                      | 0                                            | 0                                       | 41                                         | 57                                             | -57                                                         |      |      |      |      |      |      |      |      |      |
| 649+50.00  | 11                                | 11                                     | 11                       | 4                                  | 4                         | 6                                                                  | 6                                             | 0                                                      | 0                                            | 0                                       | 40                                         | 57                                             | -57                                                         |      |      |      |      |      |      |      |      |      |
| 650+00.00  | 11                                | 11                                     | 11                       | 1                                  | 1                         | 2                                                                  | 9                                             | 0                                                      | 0                                            | 0                                       | 40                                         | 57                                             | -57                                                         |      |      |      |      |      |      |      |      |      |
| 650+50.00  | 11                                | 11                                     | 11                       | 2                                  | 2                         | 3                                                                  | 8                                             | 0                                                      | 0                                            | 0                                       | 41                                         | 58                                             | -58                                                         |      |      |      |      |      |      |      |      |      |
| 651+00.00  | 16                                | 16                                     | 16                       | 1                                  | 1                         | 2                                                                  | 14                                            | 0                                                      | 0                                            | 0                                       | 42                                         | 58                                             | -58                                                         |      |      |      |      |      |      |      |      |      |
| 651+50.00  | 19                                | 19                                     | 19                       | 0                                  | 0                         | 0                                                                  | 20                                            | 0                                                      | 0                                            | 0                                       | 43                                         | 60                                             | -60                                                         |      |      |      |      |      |      |      |      |      |
| 652+00.00  | 21                                | 21                                     | 21                       | 0                                  | 0                         | 0                                                                  | 21                                            | 0                                                      | 0                                            | 0                                       | 46                                         | 64                                             | -64                                                         |      |      |      |      |      |      |      |      |      |
| 652+50.00  | 21                                | 21                                     | 21                       | 0                                  | 0                         | 0                                                                  | 21                                            | 0                                                      | 0                                            | 0                                       | 46                                         | 65                                             | -65                                                         |      |      |      |      |      |      |      |      |      |
| 653+00.00  |                                   |                                        
| Subtotals: | 826                               | 826                                    | 826                      | 436                                | 436                       | 570                                                                | 257                                           | 0                                                      | 0                                            | 0                                       | 2,693                                      | 3,774                                          | -3,774                                                      |      |      |      |      |      |      |      |      |      |

Refer to Standard Road Plans EW-101 and EW-102.

107-28  
04-21-15

## TABULATION OF TEMPLATE QUANTITIES AND ADJUSTMENTS

| Station           | Cut                               |                                        |                          | Fill                               |                           |                                                                    |                                               | Checks (EW-102)                                        |                                              | Topsoil                                 |                                            |                                                |                                                             |      |      |      |      |      |      |      |      |      |
|-------------------|-----------------------------------|----------------------------------------|--------------------------|------------------------------------|---------------------------|--------------------------------------------------------------------|-----------------------------------------------|--------------------------------------------------------|----------------------------------------------|-----------------------------------------|--------------------------------------------|------------------------------------------------|-------------------------------------------------------------|------|------|------|------|------|------|------|------|------|
|                   | [1]                               | [2]                                    |
|                   |                                   |                                        | [2]                      |                                    | [4]                       | [5] x 1.3                                                          | [3] - [6]                                     |                                                        |                                              |                                         |                                            | [11] x 1.4                                     | [10] - [12]                                                 |      |      |      |      |      |      |      |      |      |
|                   | Total Cut<br>Unadjusted<br>Volume | Total Class 10<br>Unadjusted<br>Volume | Total<br>Cut<br>Adjusted | Total Fill<br>Unadjusted<br>Volume | Total<br>Fill<br>Adjusted | Total Fill<br>Adjusted w/<br>Weighted Average<br>1.3 Shrink Factor | Total Cut Adjusted<br>Minus Fill w/<br>Shrink | Approx. Fill Vol.<br>Below 5' & Above<br>20' w/ Shrink | Approx. Fill<br>Volume Below 3'<br>w/ Shrink | Topsoil<br>Stripping Undercut<br>Volume | Topsoil<br>Placement<br>Undercut<br>Volume | Topsoil Placement<br>With 1.4 Shrink<br>Factor | Topsoil Stripping<br>Minus Topsoil<br>Placement<br>w/Shrink |      |      |      |      |      |      |      |      |      |
| 653+00.00         | 24                                | 24                                     | 24                       | 0                                  | 0                         | 0                                                                  | 24                                            | 0                                                      | 0                                            | 0                                       | 45                                         | 62                                             | -62                                                         |      |      |      |      |      |      |      |      |      |
| 653+50.00         | 30                                | 30                                     | 30                       | 0                                  | 0                         | 0                                                                  | 31                                            | 0                                                      | 0                                            | 0                                       | 45                                         | 63                                             | -63                                                         |      |      |      |      |      |      |      |      |      |
| 654+00.00         | 39                                | 39                                     | 39                       | 0                                  | 0                         | 0                                                                  | 39                                            | 0                                                      | 0                                            | 0                                       | 46                                         | 65                                             | -65                                                         |      |      |      |      |      |      |      |      |      |
| 654+50.00         | 41                                | 41                                     | 41                       | 0                                  | 0                         | 0                                                                  | 41                                            | 0                                                      | 0                                            | 0                                       | 47                                         | 65                                             | -65                                                         |      |      |      |      |      |      |      |      |      |
| 655+00.00         | 38                                | 38                                     | 38                       | 0                                  | 0                         | 0                                                                  | 38                                            | 0                                                      | 0                                            | 0                                       | 47                                         | 66                                             | -66                                                         |      |      |      |      |      |      |      |      |      |
| 655+50.00         | 35                                | 35                                     | 35                       | 0                                  | 0                         | 0                                                                  | 35                                            | 0                                                      | 0                                            | 0                                       | 47                                         | 66                                             | -66                                                         |      |      |      |      |      |      |      |      |      |
| 656+00.00         | 29                                | 29                                     | 29                       | 0                                  | 0                         | 0                                                                  | 29                                            | 0                                                      | 0                                            | 0                                       | 47                                         | 66                                             | -66                                                         |      |      |      |      |      |      |      |      |      |
| 656+50.00         | 32                                | 32                                     | 32                       | 0                                  | 0                         | 0                                                                  | 33                                            | 0                                                      | 0                                            | 0                                       | 47                                         | 66                                             | -66                                                         |      |      |      |      |      |      |      |      |      |
| 657+00.00         | 36                                | 36                                     | 36                       | 0                                  | 0                         | 0                                                                  | 36                                            | 0                                                      | 0                                            | 0                                       | 48                                         | 67                                             | -67                                                         |      |      |      |      |      |      |      |      |      |
| 657+50.00         | 32                                | 32                                     | 32                       | 0                                  | 0                         | 0                                                                  | 32                                            | 0                                                      | 0                                            | 0                                       | 47                                         | 67                                             | -67                                                         |      |      |      |      |      |      |      |      |      |
| 658+00.00         | 36                                | 36                                     | 36                       | 0                                  | 0                         | 0                                                                  | 36                                            | 0                                                      | 0                                            | 0                                       | 47                                         | 66                                             | -66                                                         |      |      |      |      |      |      |      |      |      |
| 658+50.00         | 37                                | 37                                     | 37                       | 0                                  | 0                         | 0                                                                  | 37                                            | 0                                                      | 0                                            | 0                                       | 47                                         | 66                                             | -66                                                         |      |      |      |      |      |      |      |      |      |
| 659+00.00         | 39                                | 39                                     | 39                       | 0                                  | 0                         | 0                                                                  | 39                                            | 0                                                      | 0                                            | 0                                       | 47                                         | 66                                             | -66                                                         |      |      |      |      |      |      |      |      |      |
| 659+50.00         | 42                                | 42                                     | 42                       | 0                                  | 0                         | 0                                                                  | 42                                            | 0                                                      | 0                                            | 0                                       | 46                                         | 65                                             | -65                                                         |      |      |      |      |      |      |      |      |      |
| 660+00.00         | 44                                | 44                                     | 44                       | 0                                  | 0                         | 0                                                                  | 44                                            | 0                                                      | 0                                            | 0                                       | 46                                         | 65                                             | -65                                                         |      |      |      |      |      |      |      |      |      |
| 660+50.00         | 41                                | 41                                     | 41                       | 0                                  | 0                         | 0                                                                  | 41                                            | 0                                                      | 0                                            | 0                                       | 46                                         | 65                                             | -65                                                         |      |      |      |      |      |      |      |      |      |
| 661+00.00         | 37                                | 37                                     | 37                       | 0                                  | 0                         | 0                                                                  | 37                                            | 0                                                      | 0                                            | 0                                       | 46                                         | 65                                             | -65                                                         |      |      |      |      |      |      |      |      |      |
| 661+50.00         | 40                                | 40                                     | 40                       | 0                                  | 0                         | 0                                                                  | 40                                            | 0                                                      | 0                                            | 0                                       | 45                                         | 64                                             | -64                                                         |      |      |      |      |      |      |      |      |      |
| 662+00.00         | 40                                | 40                                     | 40                       | 0                                  | 0                         | 0                                                                  | 40                                            | 0                                                      | 0                                            | 0                                       | 44                                         | 61                                             | -61                                                         |      |      |      |      |      |      |      |      |      |
| 662+50.00         | 38                                | 38                                     | 38                       | 0                                  | 0                         | 0                                                                  | 38                                            | 0                                                      | 0                                            | 0                                       | 41                                         | 58                                             | -58                                                         |      |      |      |      |      |      |      |      |      |
| 663+00.00         | 31                                | 31                                     | 31                       | 0                                  | 0                         | 0                                                                  | 31                                            | 0                                                      | 0                                            | 0                                       | 39                                         | 55                                             | -55                                                         |      |      |      |      |      |      |      |      |      |
| 663+50.00         | 30                                | 30                                     | 30                       | 0                                  | 0                         | 0                                                                  | 30                                            | 0                                                      | 0                                            | 0                                       | 36                                         | 51                                             | -51                                                         |      |      |      |      |      |      |      |      |      |
| 664+00.00         | 35                                | 35                                     | 35                       | 0                                  | 0                         | 0                                                                  | 35                                            | 0                                                      | 0                                            | 0                                       | 33                                         | 47                                             | -47                                                         |      |      |      |      |      |      |      |      |      |
| 664+50.00         | 32                                | 32                                     | 32                       | 0                                  | 0                         | 0                                                                  | 32                                            | 0                                                      | 0                                            | 0                                       | 31                                         | 44                                             | -44                                                         |      |      |      |      |      |      |      |      |      |
| 665+00.00         | 28                                | 28                                     | 28                       | 0                                  | 0                         | 0                                                                  | 28                                            | 0                                                      | 0                                            | 0                                       | 31                                         | 43                                             | -43                                                         |      |      |      |      |      |      |      |      |      |
| 665+50.00         | 30                                | 30                                     | 30                       | 0                                  | 0                         | 0                                                                  | 31                                            | 0                                                      | 0                                            | 0                                       | 31                                         | 43                                             | -43                                                         |      |      |      |      |      |      |      |      |      |
| 666+00.00         | 33                                | 33                                     | 33                       | 0                                  | 0                         | 0                                                                  | 33                                            | 0                                                      | 0                                            | 0                                       | 31                                         | 44                                             | -44                                                         |      |      |      |      |      |      |      |      |      |
| 666+50.00         | 36                                | 36                                     | 36                       | 0                                  | 0                         | 0                                                                  | 36                                            | 0                                                      | 0                                            | 0                                       | 32                                         | 45                                             | -45                                                         |      |      |      |      |      |      |      |      |      |
| 667+00.00         | 35                                | 35                                     | 35                       | 0                                  | 0                         | 0                                                                  | 35                                            | 0                                                      | 0                                            | 0                                       | 33                                         | 46                                             | -46                                                         |      |      |      |      |      |      |      |      |      |
| 667+50.00         | 35                                | 35                                     | 35                       | 0                                  | 0                         | 0                                                                  | 35                                            | 0                                                      | 0                                            | 0                                       | 33                                         | 47                                             | -47                                                         |      |      |      |      |      |      |      |      |      |
| 668+00.00         | 38                                | 38                                     | 38                       | 0                                  | 0                         | 0                                                                  | 38                                            | 0                                                      | 0                                            | 0                                       | 34                                         | 48                                             | -48                                                         |      |      |      |      |      |      |      |      |      |
| 668+50.00         | 37                                | 37                                     | 37                       | 0                                  | 0                         | 0                                                                  | 37                                            | 0                                                      | 0                                            | 0                                       | 33                                         | 47                                             | -47                                                         |      |      |      |      |      |      |      |      |      |
| 669+00.00         | 31                                | 31                                     | 31                       | 0                                  | 0                         | 0                                                                  | 31                                            | 0                                                      | 0                                            | 0                                       | 31                                         | 44                                             | -44                                                         |      |      |      |      |      |      |      |      |      |
| 670+00.00         | 30                                | 30                                     | 30                       | 0                                  | 0                         | 0                                                                  | 30                                            | 0                                                      | 0                                            | 0                                       | 29                                         | 41                                             | -41                                                         |      |      |      |      |      |      |      |      |      |
| 670+50.00         | 31                                | 31                                     | 31                       | 0                                  | 0                         | 0                                                                  | 32                                            | 0                                                      | 0                                            | 0                                       | 29                                         | 40                                             | -40                                                         |      |      |      |      |      |      |      |      |      |
| 671+00.00         | 29                                | 29                                     | 29                       | 0                                  | 0                         | 0                                                                  | 29                                            | 0                                                      | 0                                            | 0                                       | 30                                         | 41                                             | -41                                                         |      |      |      |      |      |      |      |      |      |
| 671+50.00         | 28                                | 28                                     | 28                       | 0                                  | 0                         | 0                                                                  | 28                                            | 0                                                      | 0                                            | 0                                       | 29                                         | 40                                             | -40                                                         |      |      |      |      |      |      |      |      |      |
| 672+00.00         | 27                                | 27                                     | 27                       | 0                                  | 0                         | 0                                                                  | 28                                            | 0                                                      | 0                                            | 0                                       | 28                                         | 40                                             | -40                                                         |      |      |      |      |      |      |      |      |      |
| 672+50.00         | 26                                | 26                                     | 26                       | 0                                  | 0                         | 0                                                                  | 26                                            | 0                                                      | 0                                            | 0                                       | 29                                         | 41                                             | -41                                                         |      |      |      |      |      |      |      |      |      |
| 673+00.00         | 23                                | 23                                     | 23                       | 0                                  | 0                         | 0                                                                  | 23                                            | 0                                                      | 0                                            | 0                                       | 30                                         | 43                                             | -43                                                         |      |      |      |      |      |      |      |      |      |
| 673+50.00         | 25                                | 25                                     | 25                       | 0                                  | 0                         | 0                                                                  | 25                                            | 0                                                      | 0                                            | 0                                       | 33                                         | 46                                             | -46                                                         |      |      |      |      |      |      |      |      |      |
| 674+00.00         | 30                                | 30                                     | 30                       | 0                                  | 0                         | 0                                                                  | 30                                            | 0                                                      | 0                                            | 0                                       | 34                                         | 48                                             | -48                                                         |      |      |      |      |      |      |      |      |      |
| 674+50.00         | 29                                | 29                                     | 29                       | 0                                  | 0                         | 0                                                                  | 30                                            | 0                                                      | 0                                            | 0                                       | 33                                         | 46                                             | -46                                                         |      |      |      |      |      |      |      |      |      |
| 675+00.00         | 29                                | 29                                     | 29                       | 0                                  | 0                         | 0                                                                  | 29                                            | 0                                                      | 0                                            | 0                                       | 30                                         | 42                                             | -42                                                         |      |      |      |      |      |      |      |      |      |
| 675+50.00         | 30                                | 30                                     | 30                       | 0                                  | 0                         | 0                                                                  | 30                                            | 0                                                      | 0                                            | 0                                       | 29                                         | 41                                             | -41                                                         |      |      |      |      |      |      |      |      |      |
| 676+00.00         | 29                                | 29                                     | 29                       | 0                                  | 0                         | 0                                                                  | 29                                            | 0                                                      | 0                                            | 0                                       | 31                                         | 43                                             | -43                                                         |      |      |      |      |      |      |      |      |      |
| 676+50.00         | 26                                | 26                                     | 26                       | 0                                  | 0                         | 0                                                                  | 26                                            | 0                                                      | 0                                            | 0                                       | 32                                         | 44                                             | -44                                                         |      |      |      |      |      |      |      |      |      |
| 677+00.00         | 24                                | 24                                     | 24                       | 0                                  | 0                         | 0                                                                  | 25                                            | 0                                                      | 0                                            | 0                                       | 31                                         | 43                                             | -43                                                         |      |      |      |      |      |      |      |      |      |
| 677+50.00         | 23                                | 23                                     | 23                       | 0                                  | 0                         | 0                                                                  | 23                                            | 0                                                      | 0                                            | 0                                       | 30                                         | 42                                             | -42                                                         |      |      |      |      |      |      |      |      |      |
| 678+00.00         | 22                                | 22                                     | 22                       | 0                                  | 0                         | 0                                                                  | 22                                            | 0                                                      | 0                                            | 0                                       | 29                                         | 41                                             | -41                                                         |      |      |      |      |      |      |      |      |      |
| 678+25.00         | 11                                | 11                                     | 11                       | 0                                  | 0                         | 0                                                                  | 11                                            | 0                                                      | 0                                            | 0                                       | 14                                         | 20                                             | -20                                                         |      |      |      |      |      |      |      |      |      |
| ML029C<br>Totals: | 2,457                             | 2,457                                  | 2,457                    | 437                                | 437                       | 571                                                                | 1,890                                         | 0                                                      | 0                                            | 0                                       | 4,575                                      | 6,410                                          | -6,410                                                      |      |      |      |      |      |      |      |      |      |
|                   |                                   
|                   |                                   |                                        |                          |                                    |                           |                                                                    |                                               |                                                        |                                              |                                         |                                            |                                                |                                                             |      |      |      |      |      | </   |      |      |      |

Refer to Standard Road Plans EW-101 and EW-102.


## TABULATION OF TEMPLATE QUANTITIES AND ADJUSTMENTS

107-28  
04-21-15

[illegible]


Measurement will be in square yards of slope covered, as measured along the slope.

Payment includes all materials, tools, and labor required to construct "Foreslope Erosion Countermeasure" as detailed.

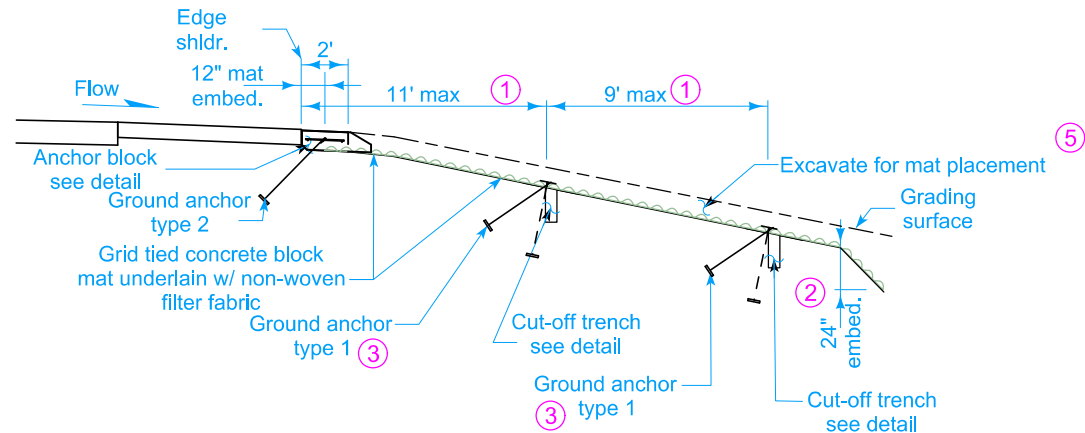


FORESLOPE LINING TYPICAL SECTION

- ① Dimension along grade, adjust to place anchor between blocks
- ② Embed two feet of mat on all exposed edges at 1:1 slope. backfill trench with well compacted excavated material.
- ③ Type 1 ground anchor, spaced at 4 feet. adjacent to cut-off trench install at 45 degrees to horizontal, otherwise install perpendicular to slope or at angle per mat manufacturer recommendation. Mat shall be fastened to anchor with a steel top bearing 'X' plate, 12 inch cross, 0.11 inch thick steel. Plate shall be Zinc Platisol coated or approved equal.
- ④ Type 2 anchor, install at 45 degrees to horizontal as shown.
- ⑤ Excavate 10 inches for mat placement as required. place 10 inches backfill over mat using excavated material or topsoil if required per re-vegetation requirements.
- ⑥ Non-woven filter fabric on placement grade below block and mat underlayment. fabric shall be continuous over placement width. underlayment seams shall be overlapped 2 foot minimum. underlayment shall be continuous across mat seams, with edge of overlap extending 2 feet minimum from edge of mat seam, otherwise a 4 foot wide section of underlayment shall be placed centered on the seam.
- ⑦ If pins are used to secure form for anchor block, pins shall be placed through holes between geogrid fibers. patch hole through underlayment with a portland cement mortar mix or approved equal.

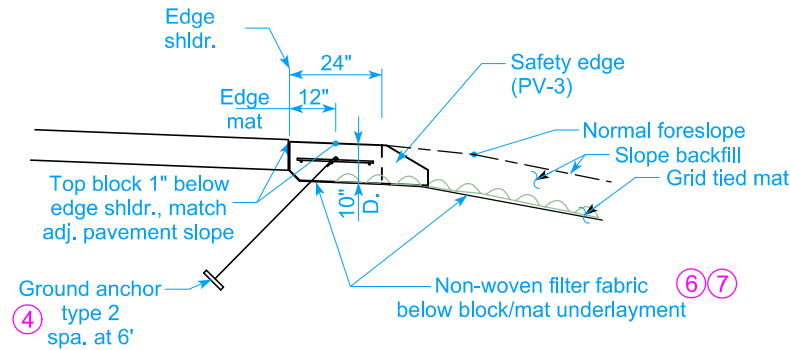


ANCHOR BLOCK TYPICAL SECTION

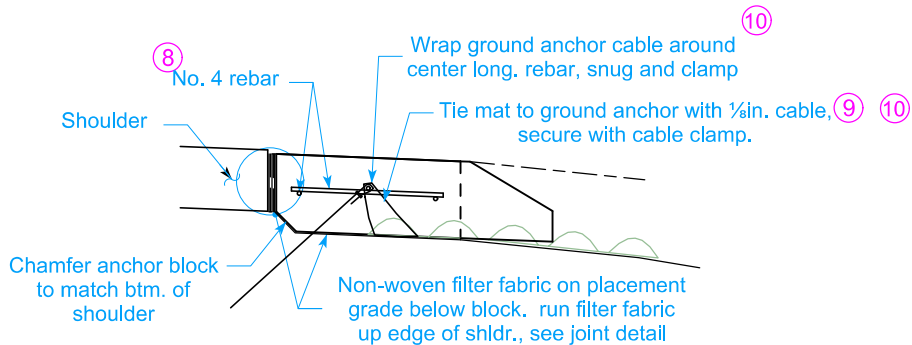


ANCHOR BLOCK DETAIL

- ⑧ Three (3) no. 4 reinforcing bar longitudinal along block. spaced as shown, place at midpoint of depth. place no. 4 bar transverse spaced at 36 inches, 2 inch diameter. all reinforcing bars epoxy coated.
- ⑨ Run cable through and diagonally under geogrid for one block width, loop up and over rebar. wrap cable in spirical manner, under geogrid then over rebar, along length of anchor block, amplitude approx. 1 foot. snug cable to minimize loose cable without displacing rebar. anchor cable ends with cable clamp.
- ⑩ Cable clamp does not need to develop rated cable strength. intent of clamp is to hold cable snug in advance of concrete placement.

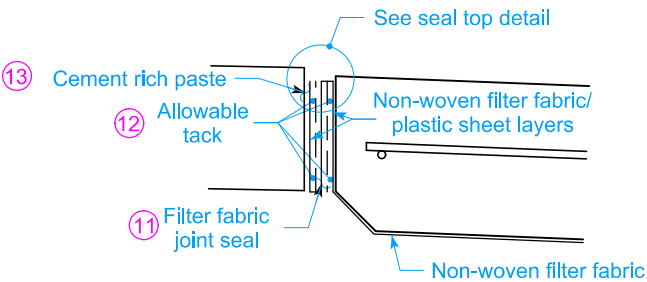


JOINT DETAIL

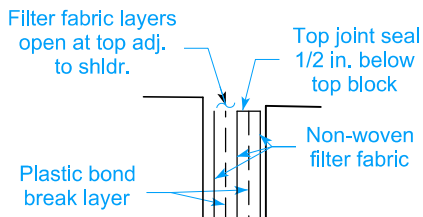


JOINT SEAL TOP DETAIL

- ⑪ Fold filter fabric in serpentine manner as shown, three layers thick. fabric shall be folded to create layers. place plastic bond break layer between fabric layers. layers adjacent to shoulder open at top.
- ⑫ Allowable tack (adhesive) to facilitate placement between outer fabric layers and plastic. allowable duct tape (or equal) strip placed at top to hold outer layer against shldr. after application of paste.
- ⑬ In advance of block concrete placement spread thin layer of cement rich paste, or approved adhesive, full face of shldr. press joint seal sandwich into paste/adhesive.


|                                                                                                  |              |          |
|--------------------------------------------------------------------------------------------------|--------------|----------|
|  IOWA   DOT | REVISION     |          |
|                                                                                                  | NEW          | 10-19-21 |
| ROAD DESIGN DETAIL                                                                               | 570-22       |          |
|                                                                                                  | SHEET 1 of 2 |          |
| REVISIONS:                                                                                       |              |          |
|                                                                                                  |              |          |
| FORESLOPE EROSION COUNTERMEASURE<br>REVTMENT DETAILS<br>(MAJOR OVERTOPPING)                      |              |          |

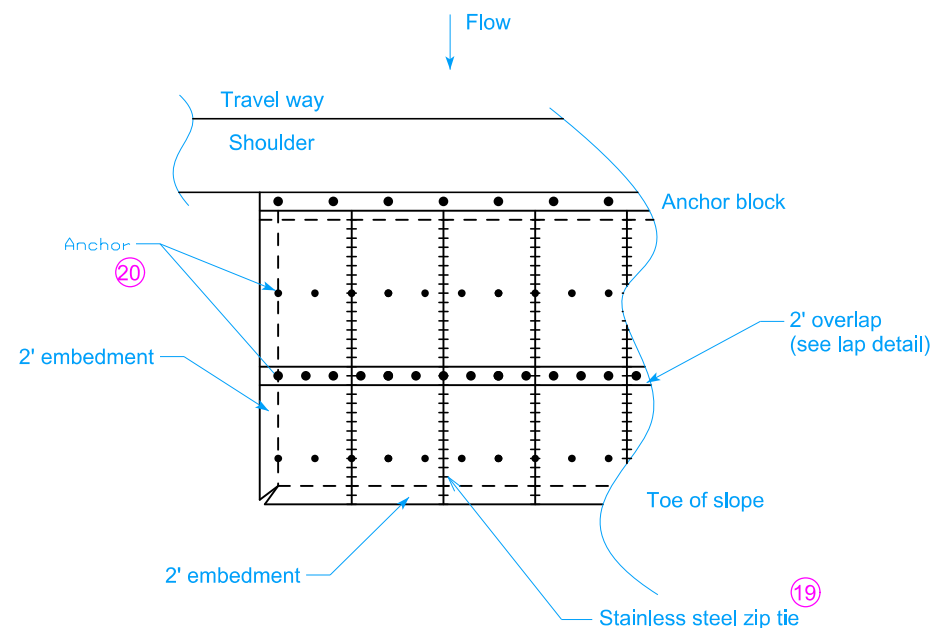

PLAN

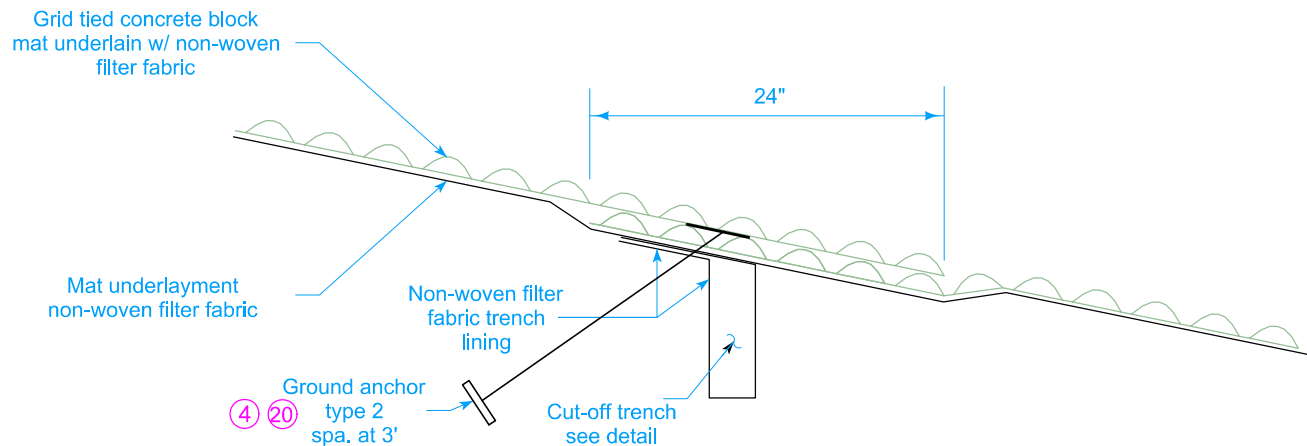

LAP DETAIL

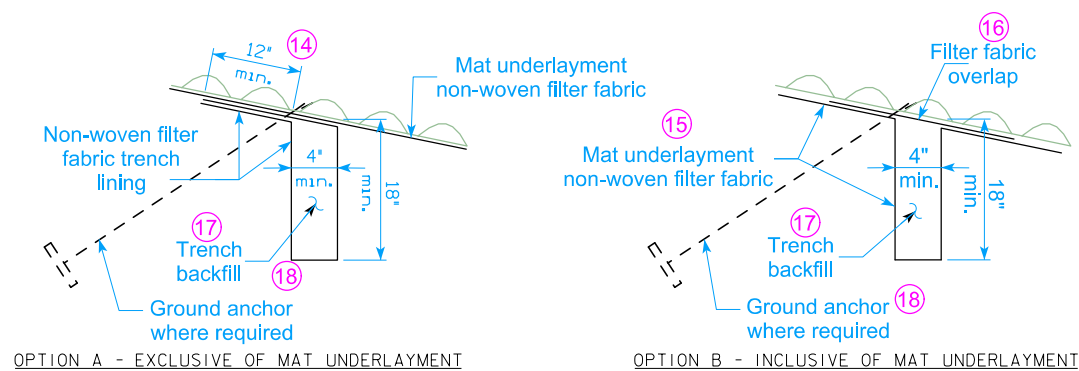

CUT-OFF TRENCH DETAIL

- (14) Fold trench lining fabric with termination toward direction of flow, 12 in. lap min. lap section shall not be pinned/staked to underlying ground except within 3 in. of edge trench.
- (15) Embed mat underlayment fabric into trench, 18 in. min. depth as shown. mat underlayment may be continuous around trench sides and btm. or only sides when located at underlayment seam.
- (16) Non-woven filter fabric overlap, 24 in. min. width, place over mat underlayment, center on trench.
- (17) Backfill trench with well compacted excavated material.
- (18) Where trench is installed adjacent to ground anchor, place anchor through mat at edge of first block upstream of edge trench.
- (19) For mat seams parallel to the flow direction (longitudinal seams) abutting sections of mat shall be joined using stainless steel zip ties spaced at 12 inch centers.
- (20) Mat shall be fastened to anchor with a steel top bearing 'X' plate, 12 inch cross, 0.11 inch thick steel. Plate shall be Zinc Plastisol coated or approved equal.

|                                                                                                  |  |              |          |
|--------------------------------------------------------------------------------------------------|--|--------------|----------|
|  IOWA   DOT |  | REVISION     |          |
|                                                                                                  |  | NEW          | 10-19-21 |
|                                                                                                  |  | 570-22       |          |
| ROAD DESIGN DETAIL                                                                               |  | SHEET 2 of 2 |          |
|                                                                                                  |  |              |          |
| REVISIONS:                                                                                       |  |              |          |
|                                                                                                  |  |              |          |
| FORESLOPE EROSION COUNTERMEASURE<br>REVETMENT DETAILS<br>(MAJOR OVERTOPPING)                     |  |              |          |

| CROSS SECTION VIEW COLOR LEGEND |                                 |                    |                                      |
|---------------------------------|---------------------------------|--------------------|--------------------------------------|
| Design Color No.                | Feature                         | Design Color No.   | Feature                              |
| Aggregate                       |                                 | Grading            |                                      |
| (64)                            | Choke Stone                     | (8)                | Behind Curb Cut                      |
| (42)                            | Engineering Fabric              | (6)                | Granular                             |
| (8)                             | Flooded Backfill                | (13)               | Granular Back Fill                   |
| (92)                            | Macadam Stone                   | (48)               | Rock Undercut                        |
| (20)                            | Modified                        | (8)                | Shoulder Earth Fill                  |
| (12)                            | Plowing Shaping                 | (2)                | Side Slopes                          |
| (14)                            | Porous Backfill                 | (226)              | Side Slopes Dressing                 |
| (8)                             | Revetment Class A               | Substrata          |                                      |
| (6)                             | Revetment Class B               | (128)              | Boulder                              |
| (62)                            | Revetment Class C               | (209)              | Boulder Removed                      |
| (188)                           | Revetment Class D               | (48)               | Broken Weathered                     |
| (28)                            | Revetment Class E               | (210)              | Broken Weathered Removed             |
| (12)                            | Shoulder Special Backfill       | (3)                | Core Out                             |
| (12)                            | Special Backfill                | (115)              | Core Out Remove Only                 |
| (20)                            | Subbase                         | (195)              | Core Out Remove and Replace          |
| (20)                            | Subbase Lower                   | (203)              | Existing Pavement                    |
| (20)                            | Subbase Upper                   | (184)              | Existing Pavement Remove Only        |
| (118)                           | Subgrade Treatment              | (200)              | Existing Pavement Remove and Replace |
| Asphalt                         |                                 | (6)                | Loam                                 |
| (207)                           | HMA Base Course                 | (211)              | Loam Removed                         |
| (207)                           | HMA Interim Course              | (80)               | Rock                                 |
| (207)                           | HMA Surface Course              | (212)              | Rock Removed                         |
| Bridge                          |                                 | (4)                | Select Sand                          |
| (0)                             | Bridge                          | (214)              | Select Sand Removed                  |
| Concrete                        |                                 | (3)                | Shale                                |
| (0)                             | Barrier Concrete                | (215)              | Shale Removed                        |
| (0)                             | Barrier Concrete Footing        | (10)               | Topsoil                              |
| (0)                             | Curb Gutter                     | (2)                | Topsoil Remove Only                  |
| (48)                            | Flowable Mortar                 | (4)                | Topsoil Remove and Replace           |
| (0)                             | Median Concrete                 | Unsuitable / Waste |                                      |
| (0)                             | PCC Pavement                    | (3)                | Unsuitable Type A                    |
| (0)                             | Sidewalk                        | (216)              | Unsuitable Type A Removed            |
| Existing                        |                                 | (13)               | Unsuitable Type B                    |
| (0)                             | Existing Pavement               | (217)              | Unsuitable Type B Removed            |
| Shoulder                        |                                 | (11)               | Unsuitable Type C                    |
| (209)                           | Shoulder HMA                    | (218)              | Unsuitable Type C Removed            |
| (0)                             | Shoulder PCC                    | (3)                | Waste                                |
| (6)                             | Shoulder Granular               | (219)              | Waste Removed                        |
| Structural                      |                                 |                    |                                      |
| (112)                           | Noise Wall                      |                    |                                      |
| (112)                           | Noise Wall Footing              |                    |                                      |
| (112)                           | Retaining Wall Back             |                    |                                      |
| (112)                           | Retaining Wall Back Excavate    |                    |                                      |
| (112)                           | Retaining Wall Face             |                    |                                      |
| (112)                           | Retaining Wall Front Excavate   |                    |                                      |
| (112)                           | Retaining Wall Front Footing    |                    |                                      |
| (112)                           | Retaining Wall MSE Gutter       |                    |                                      |
| (112)                           | Retaining Wall Reinforced Earth |                    |                                      |

NOTES:

Text




NOTES:

Text




CROSS SECTIONS  
LEGEND AND INFORMATION SHEET

(COVERS SHEET SERIES W, X, Y, & Z)




# I-29 - Section A1

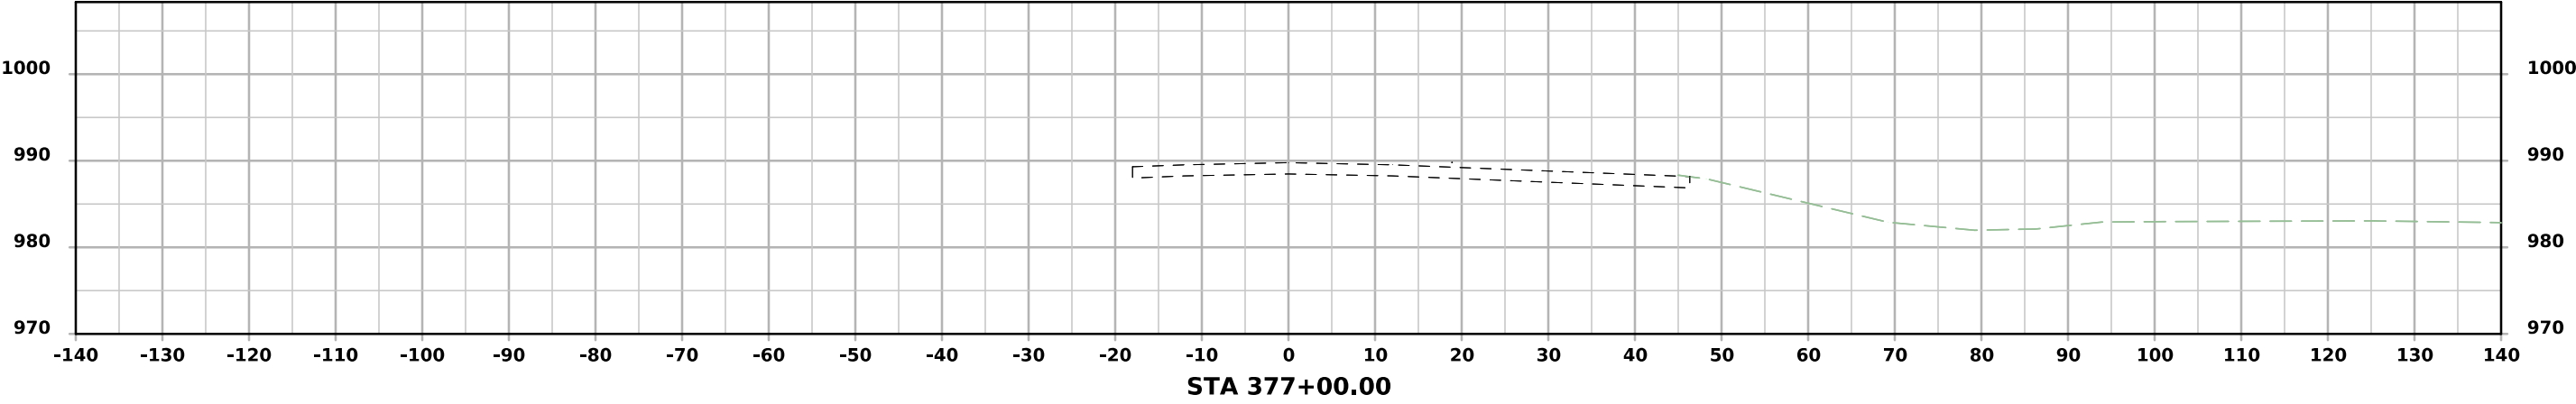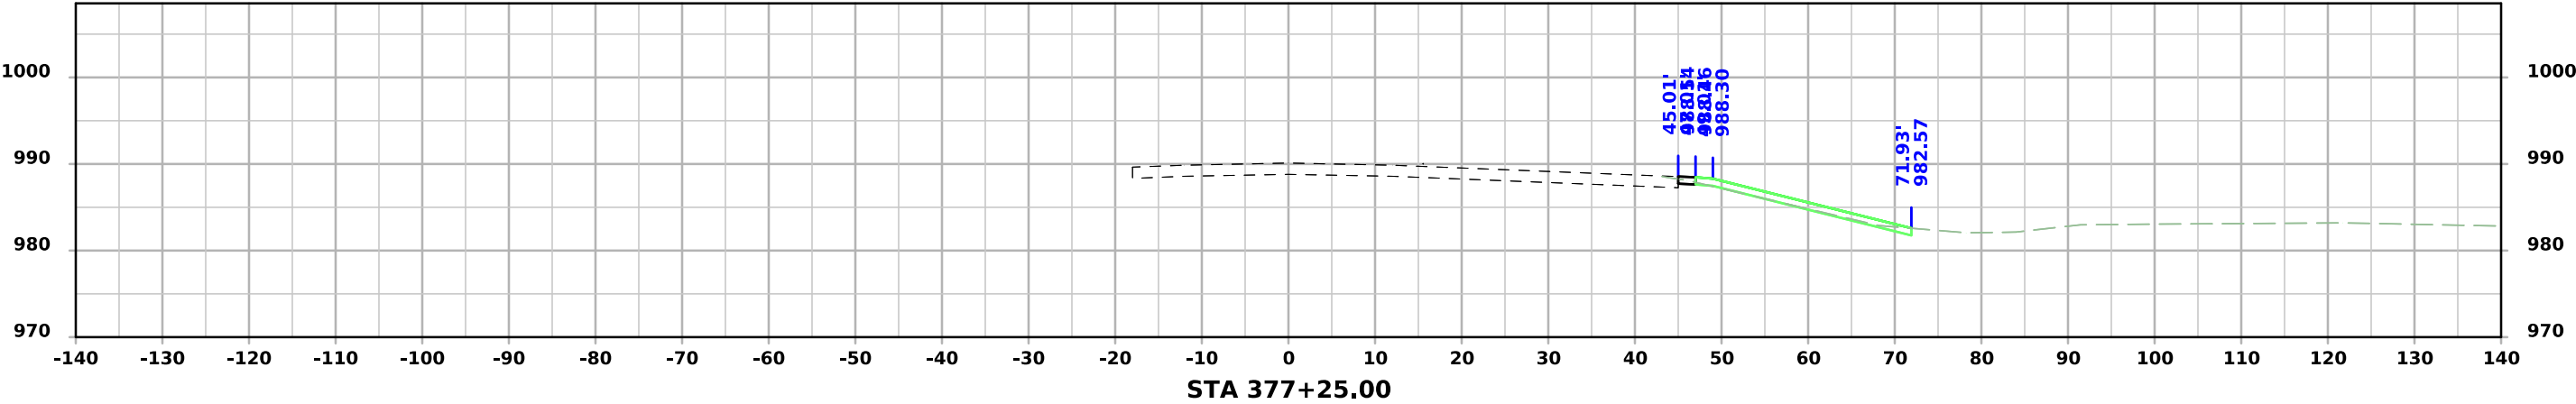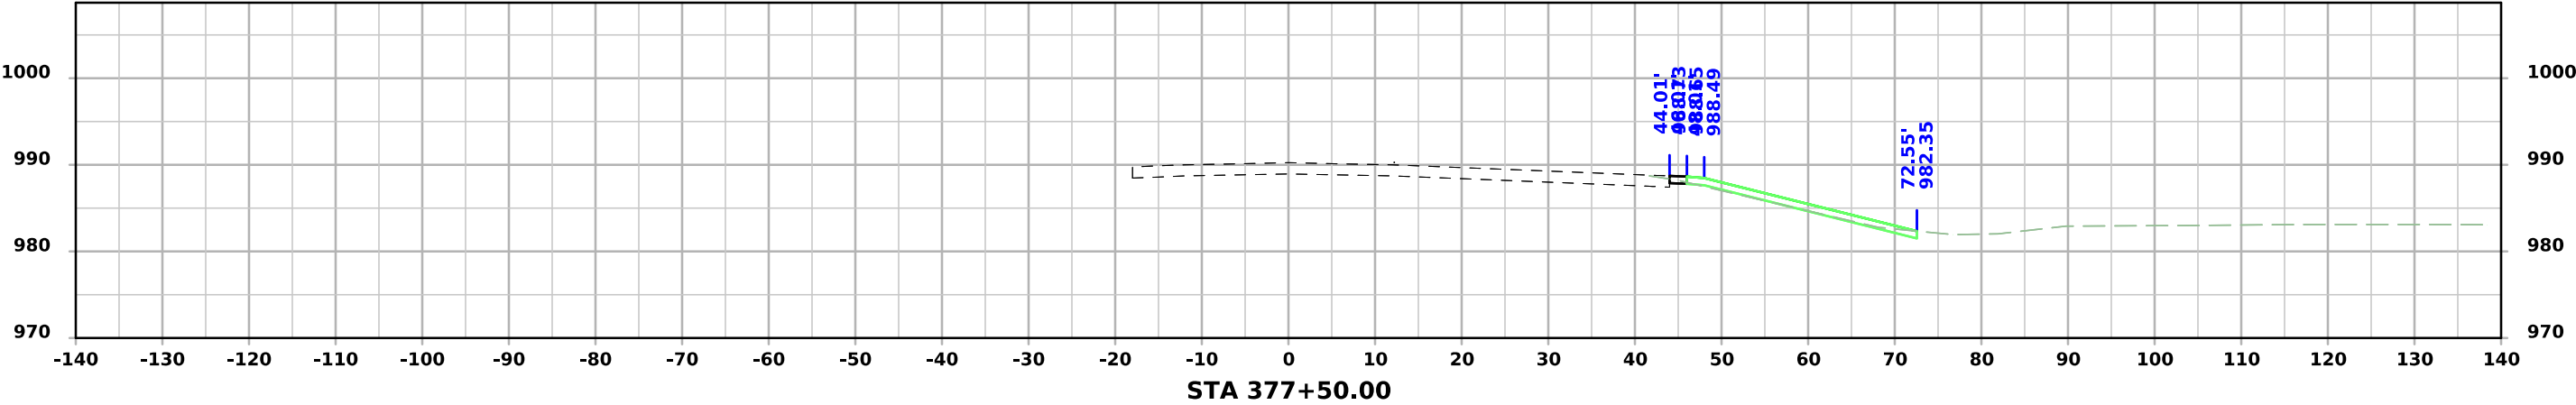




I-29 - Section A1

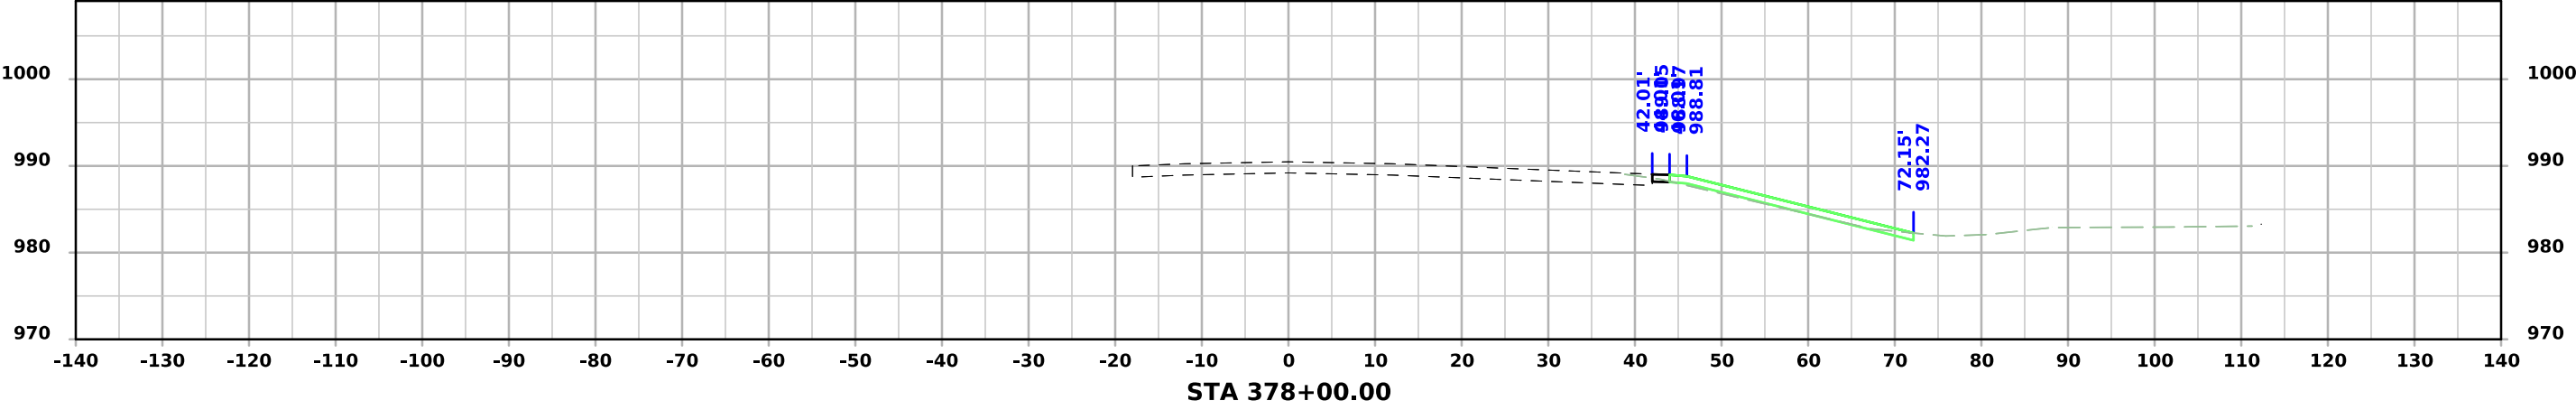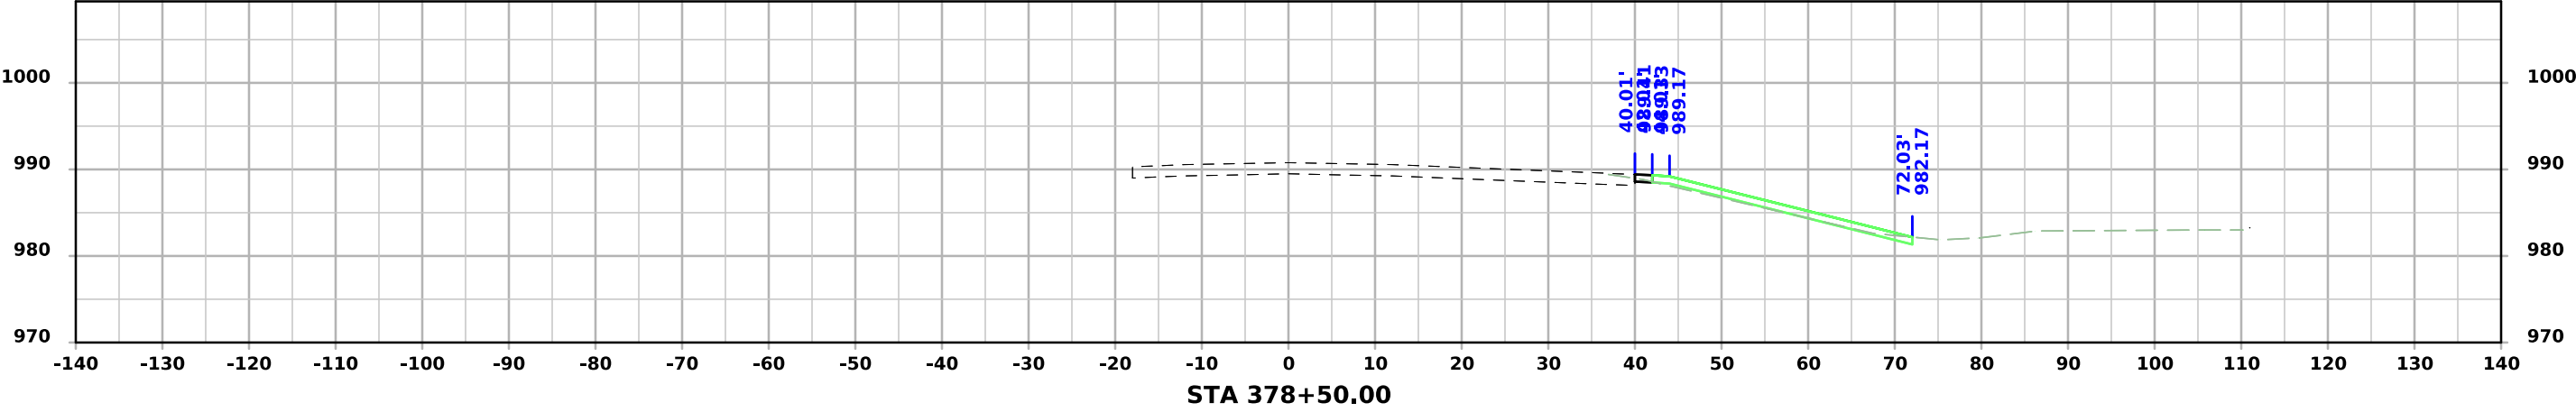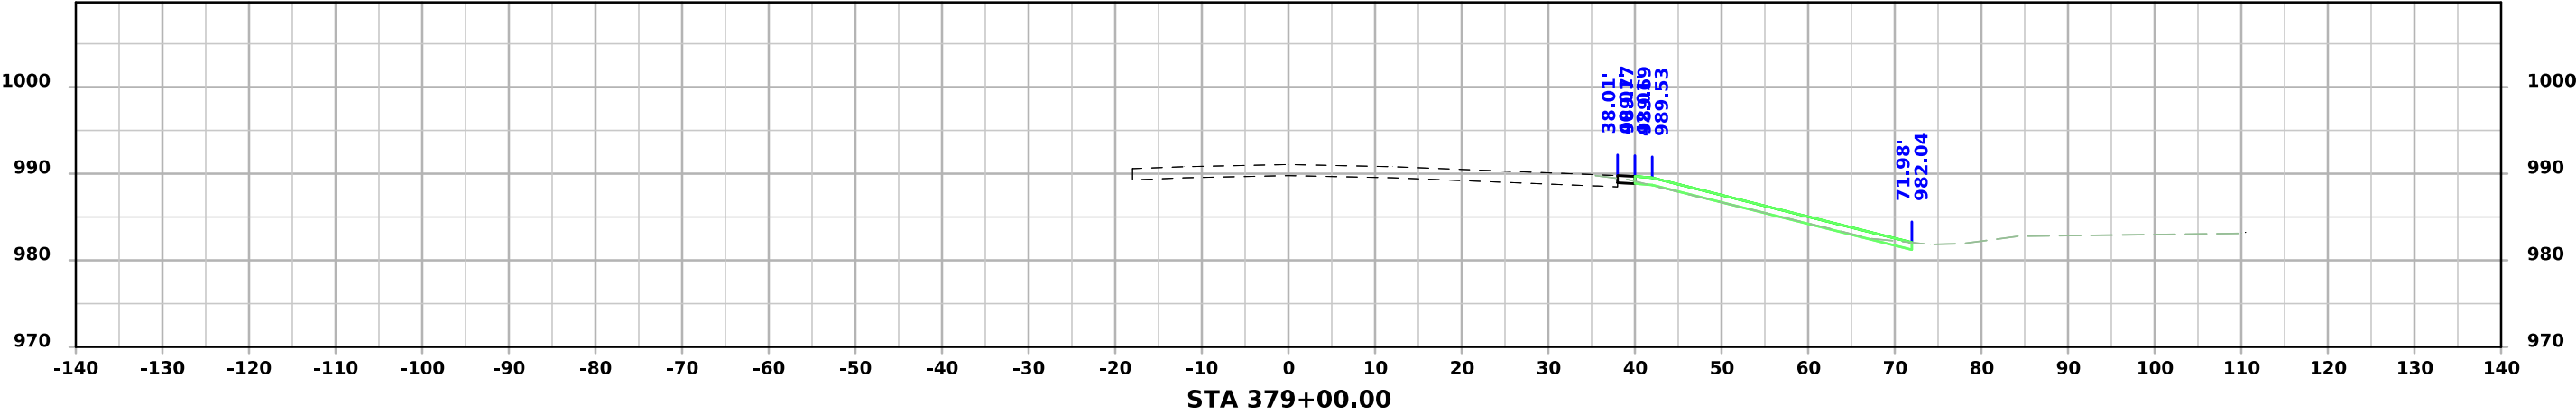




I-29 - Section A1

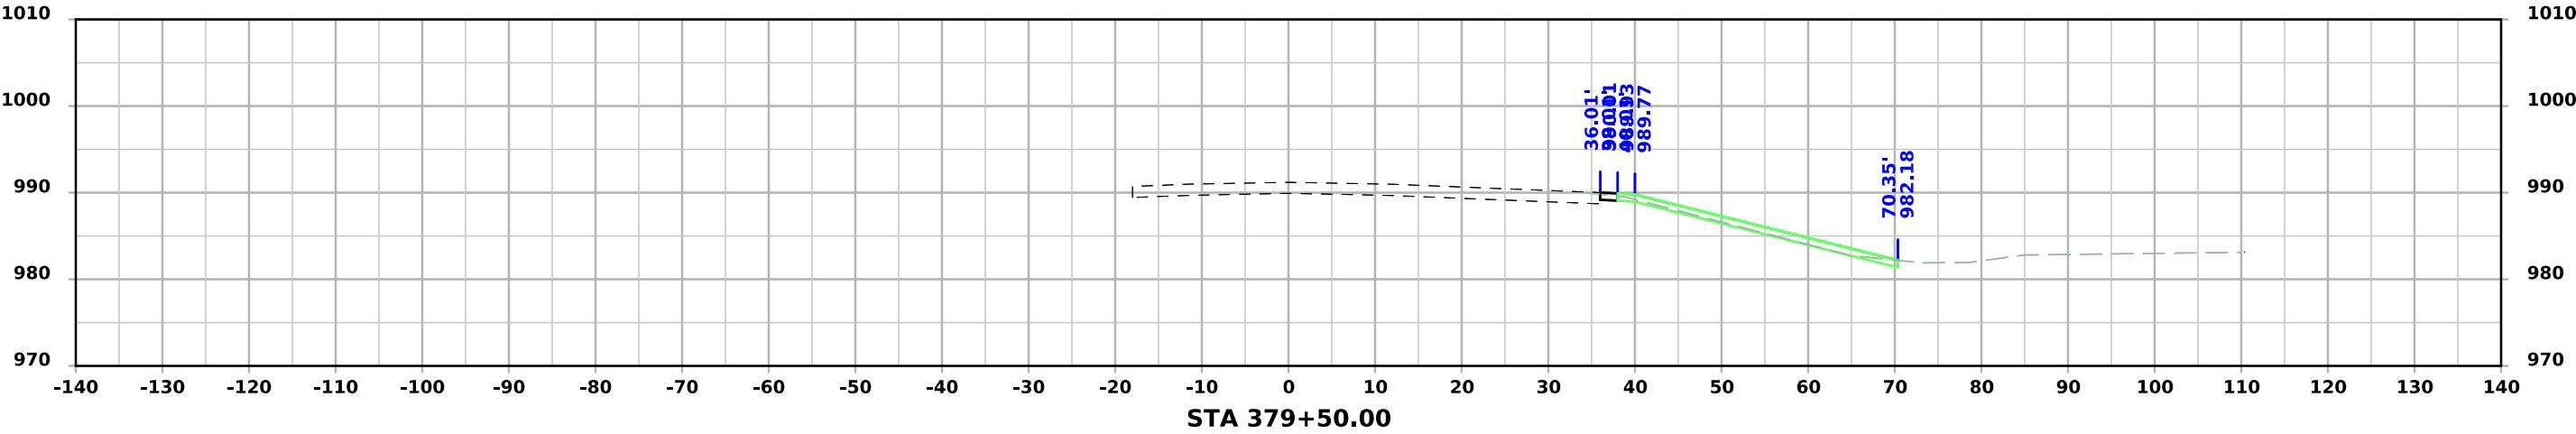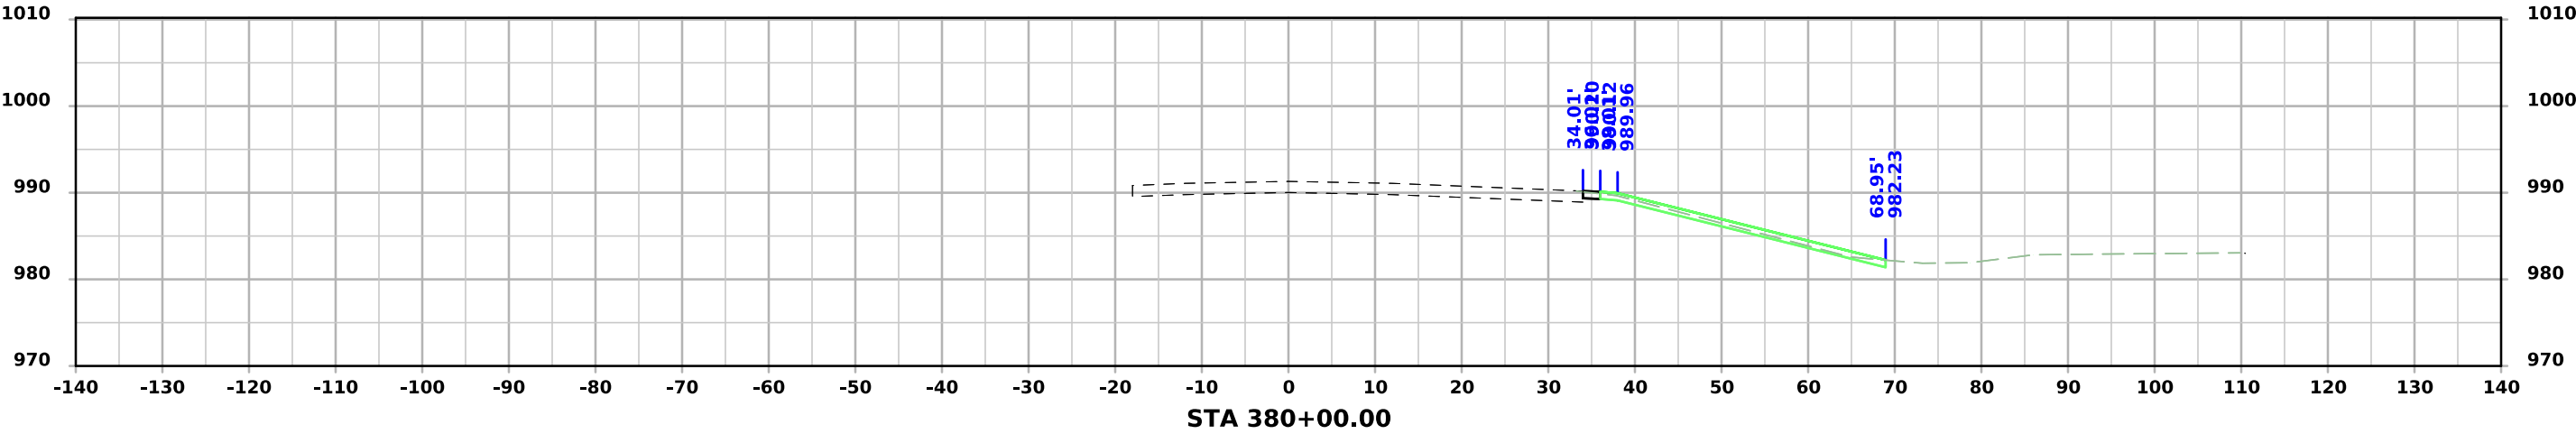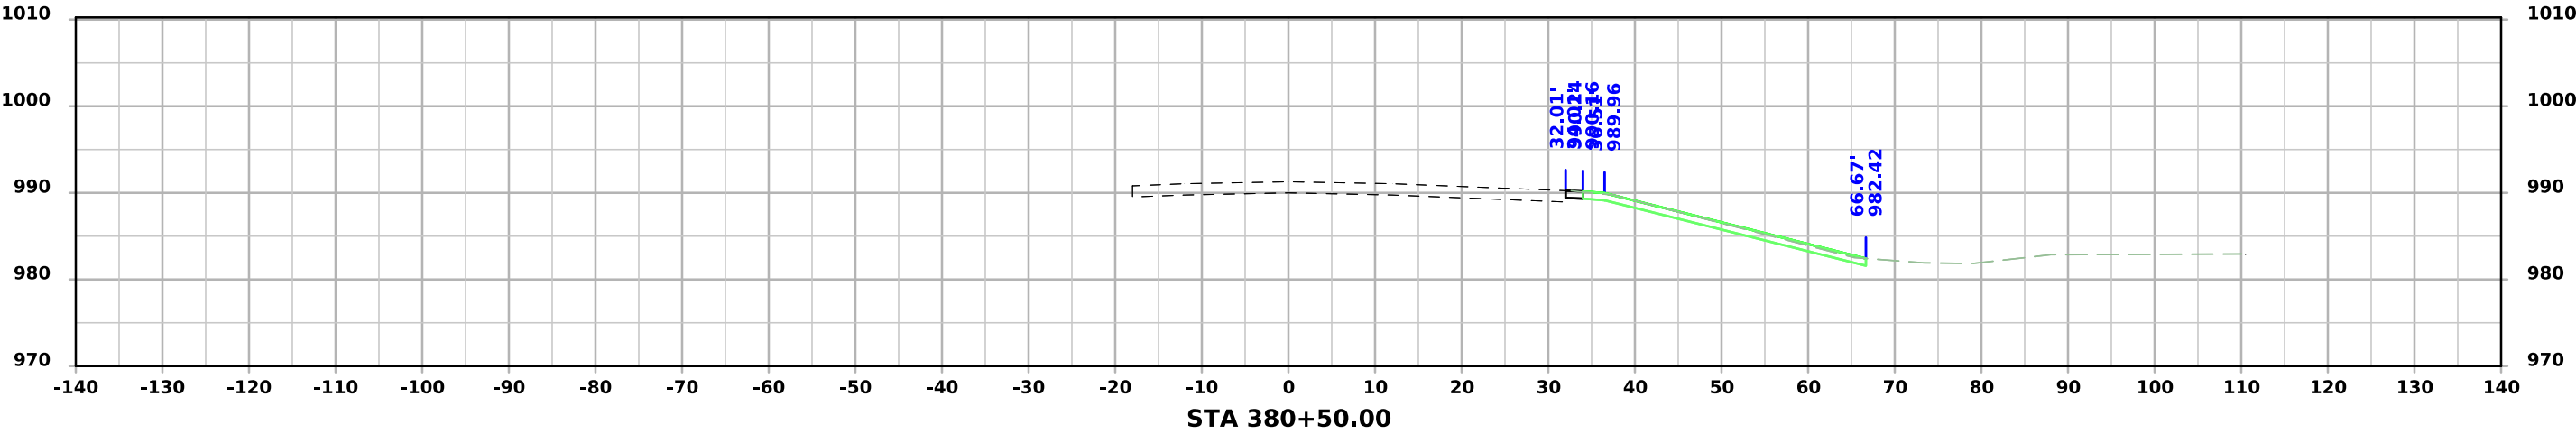




I-29 - Section A1

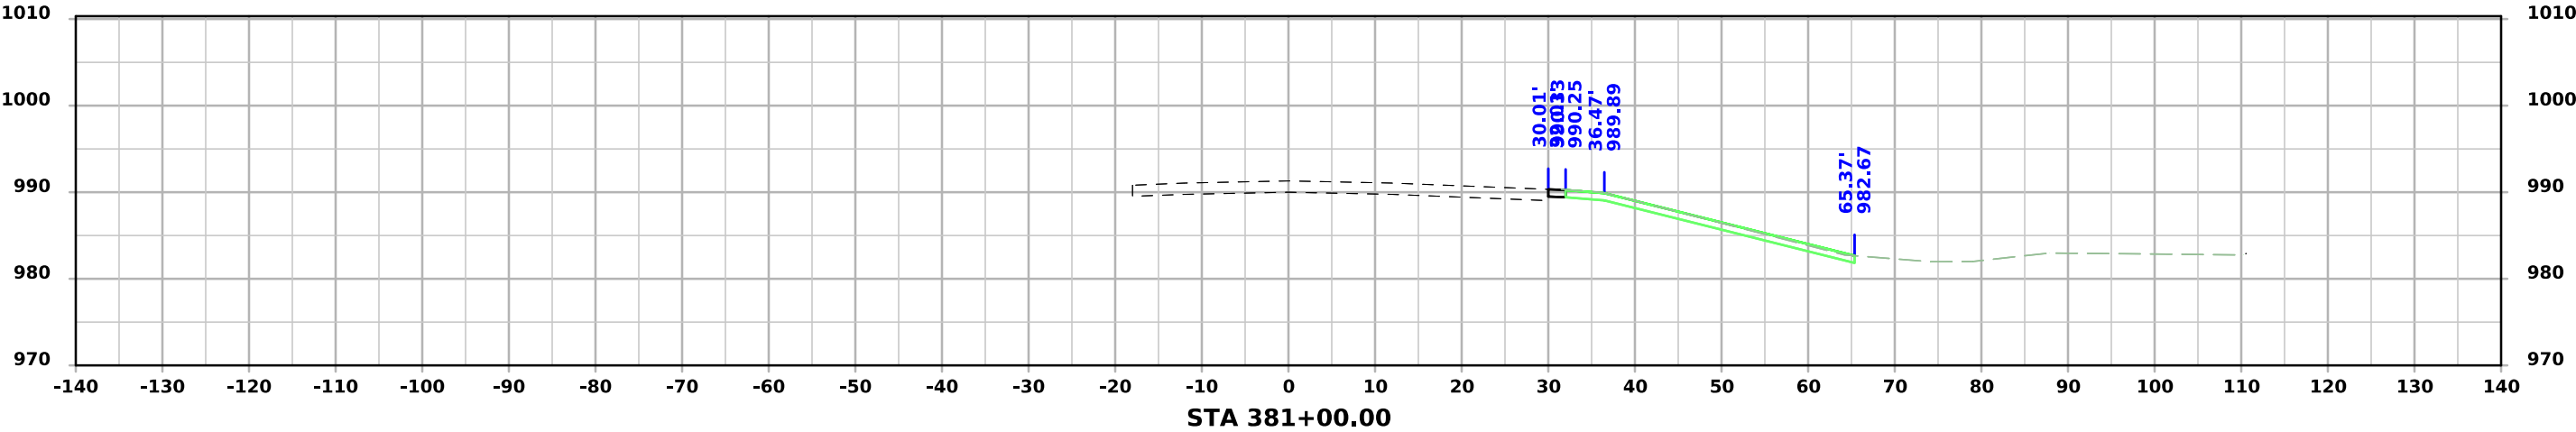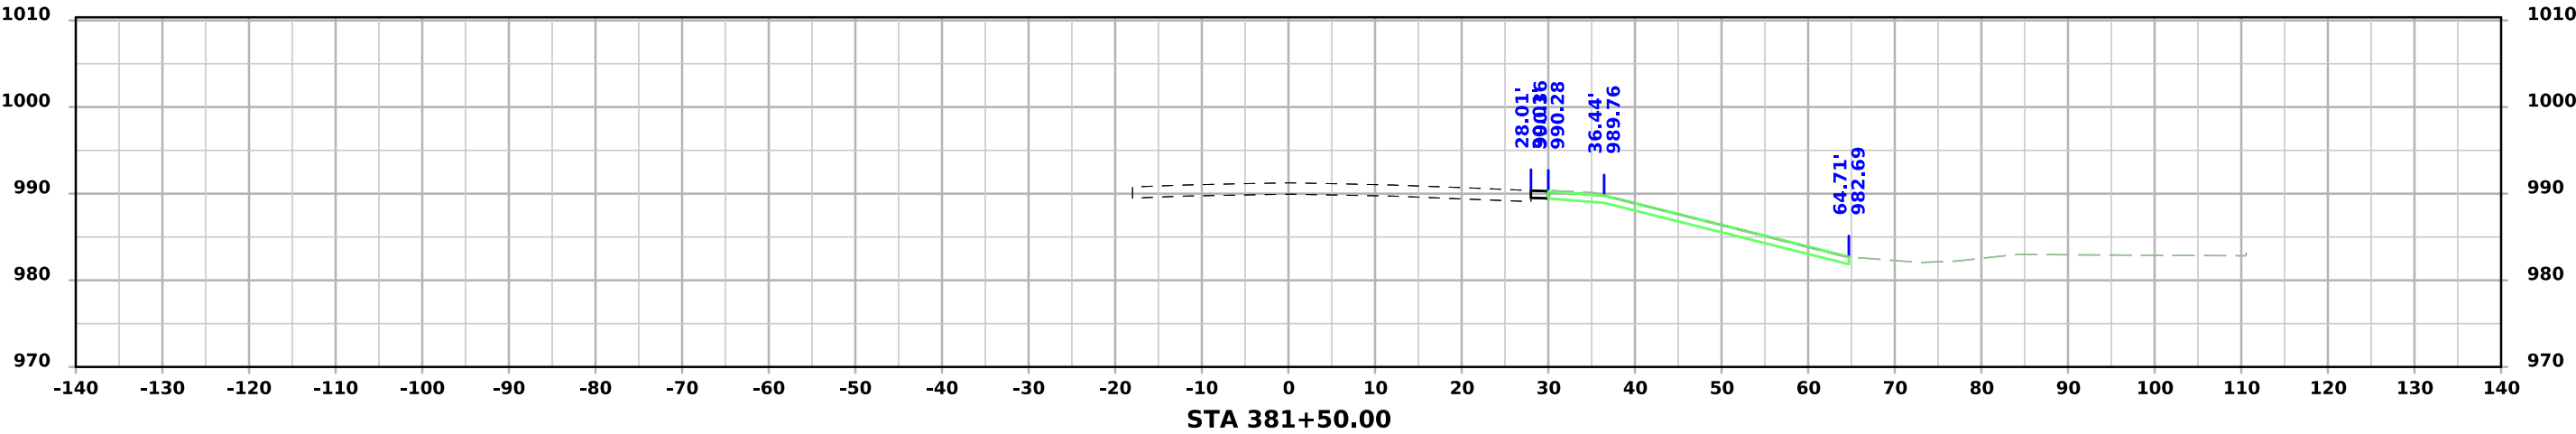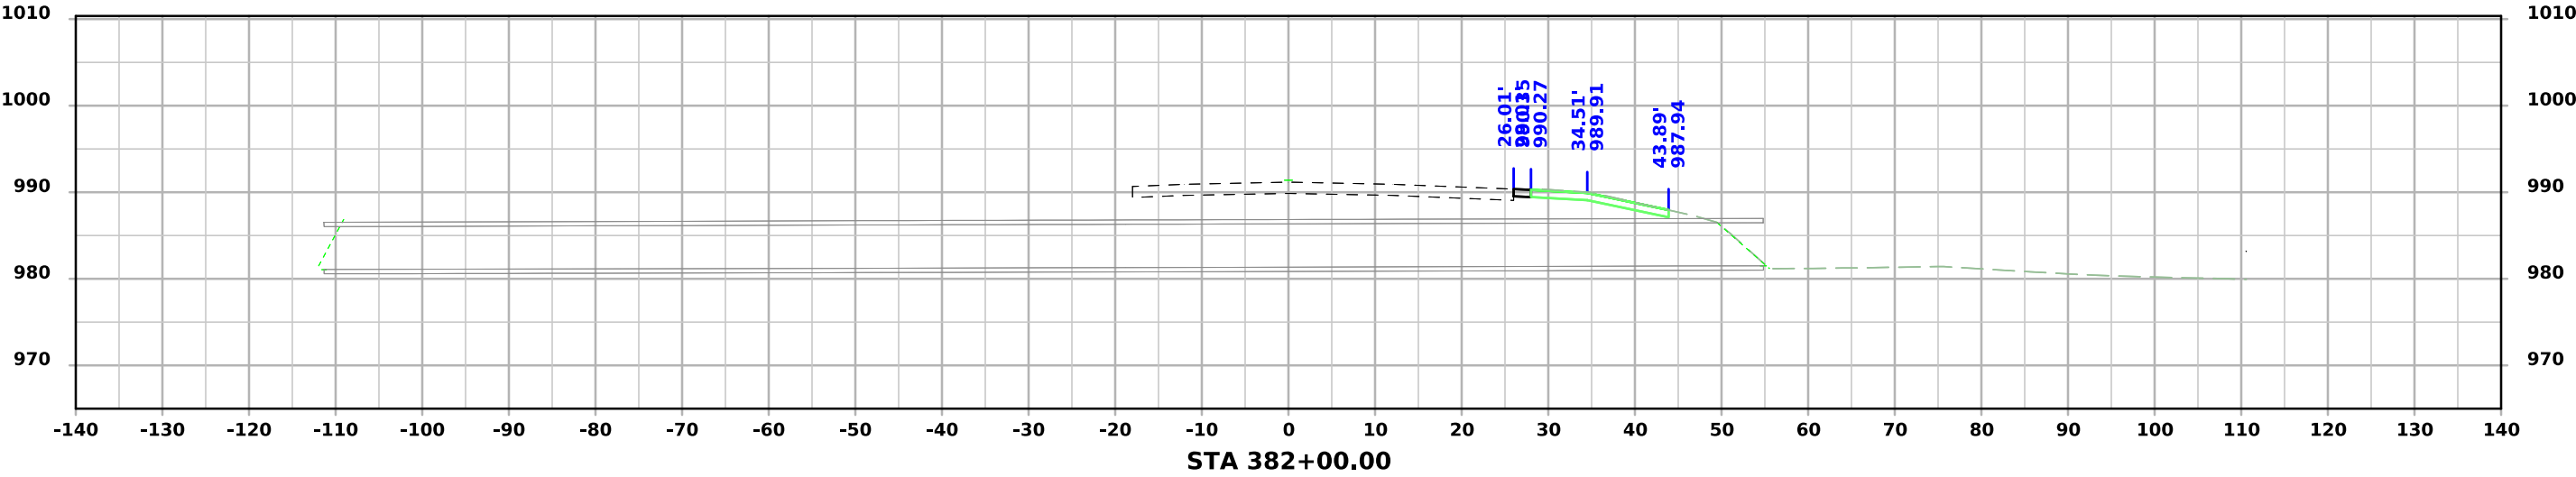




I-29 - Section A1

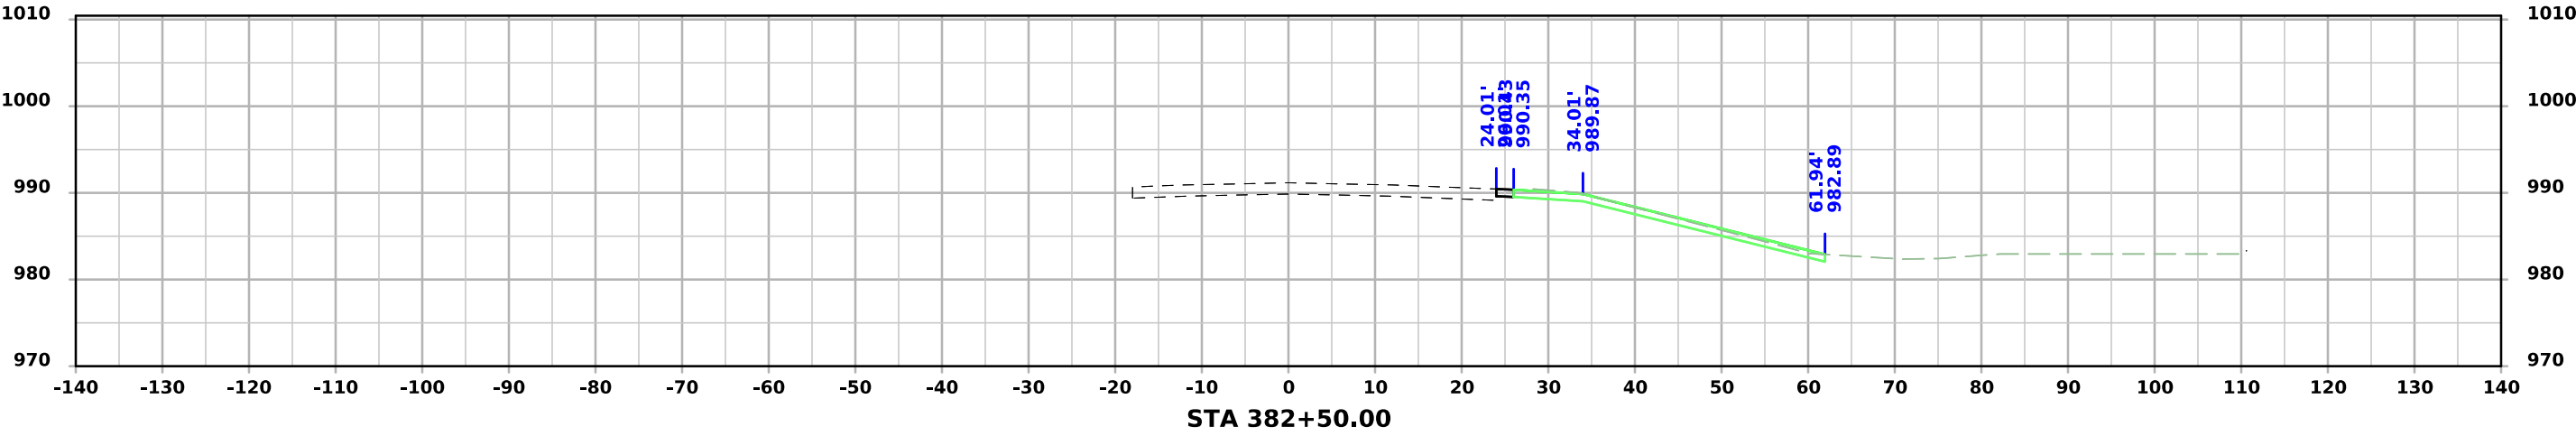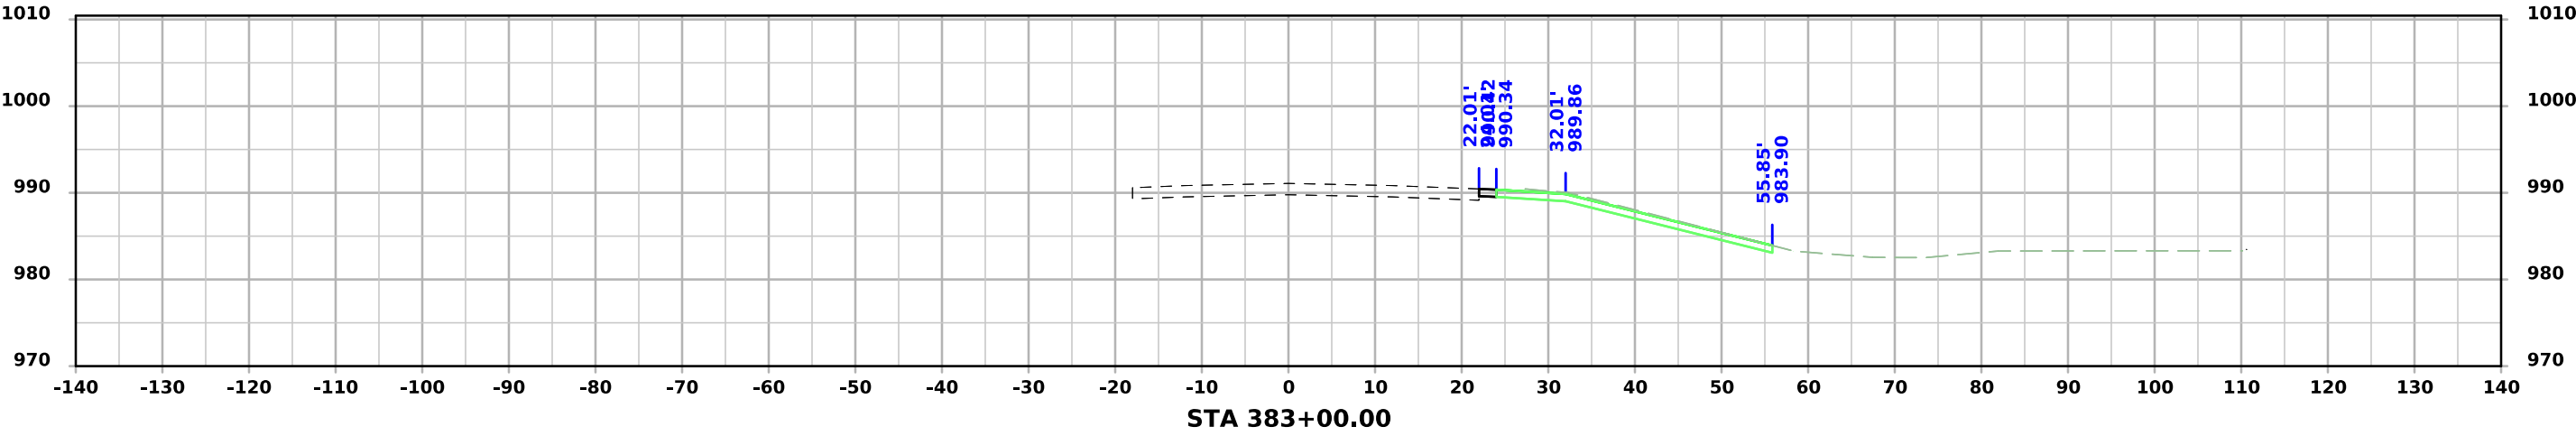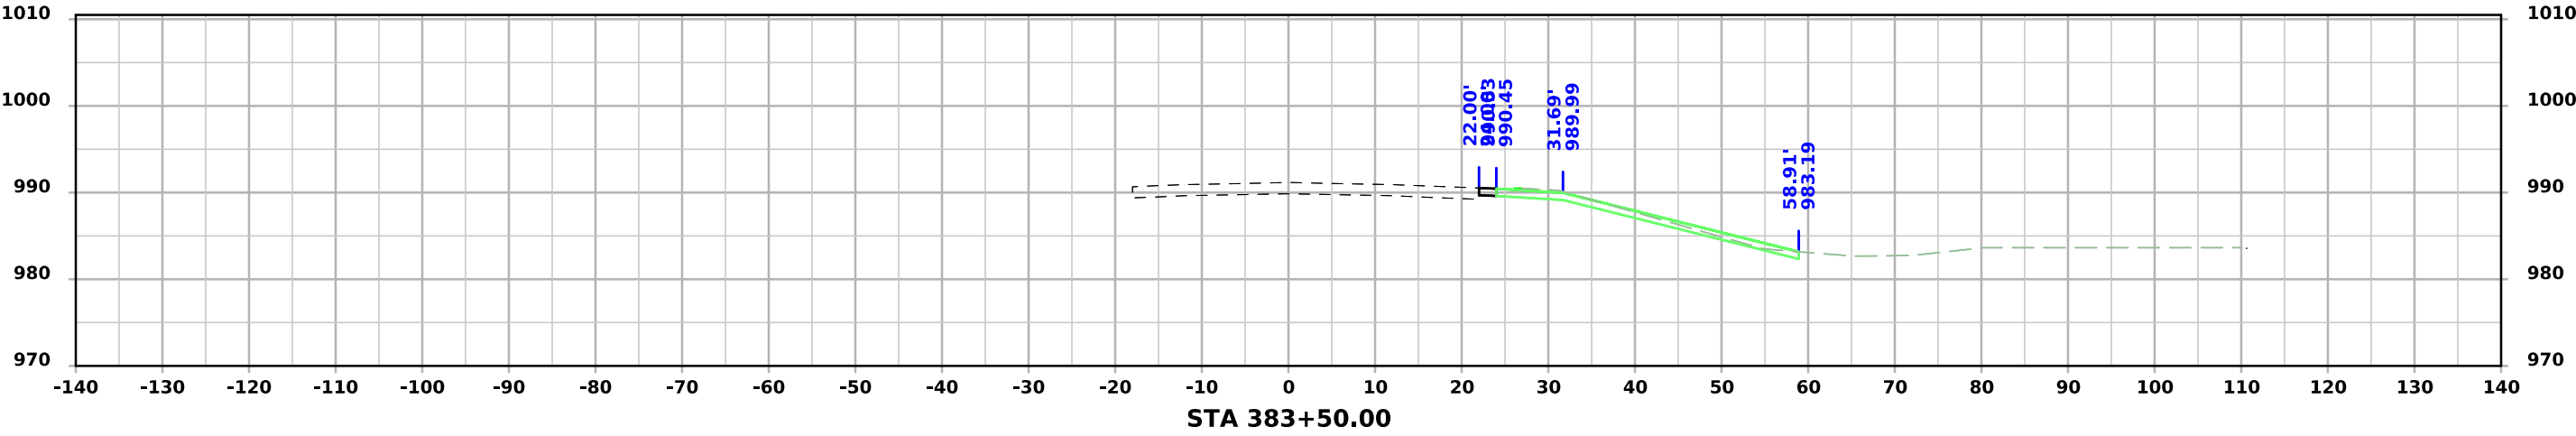




I-29 - Section A1

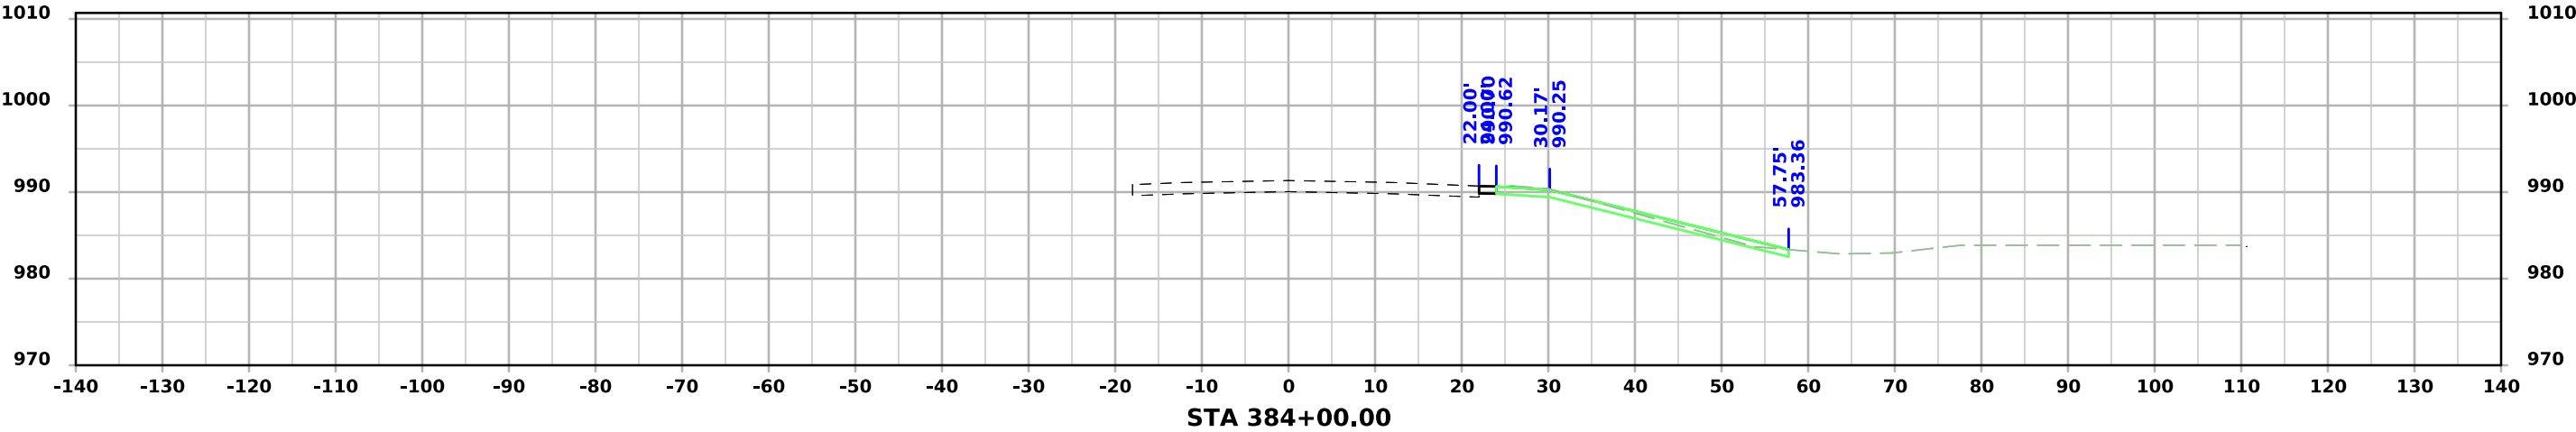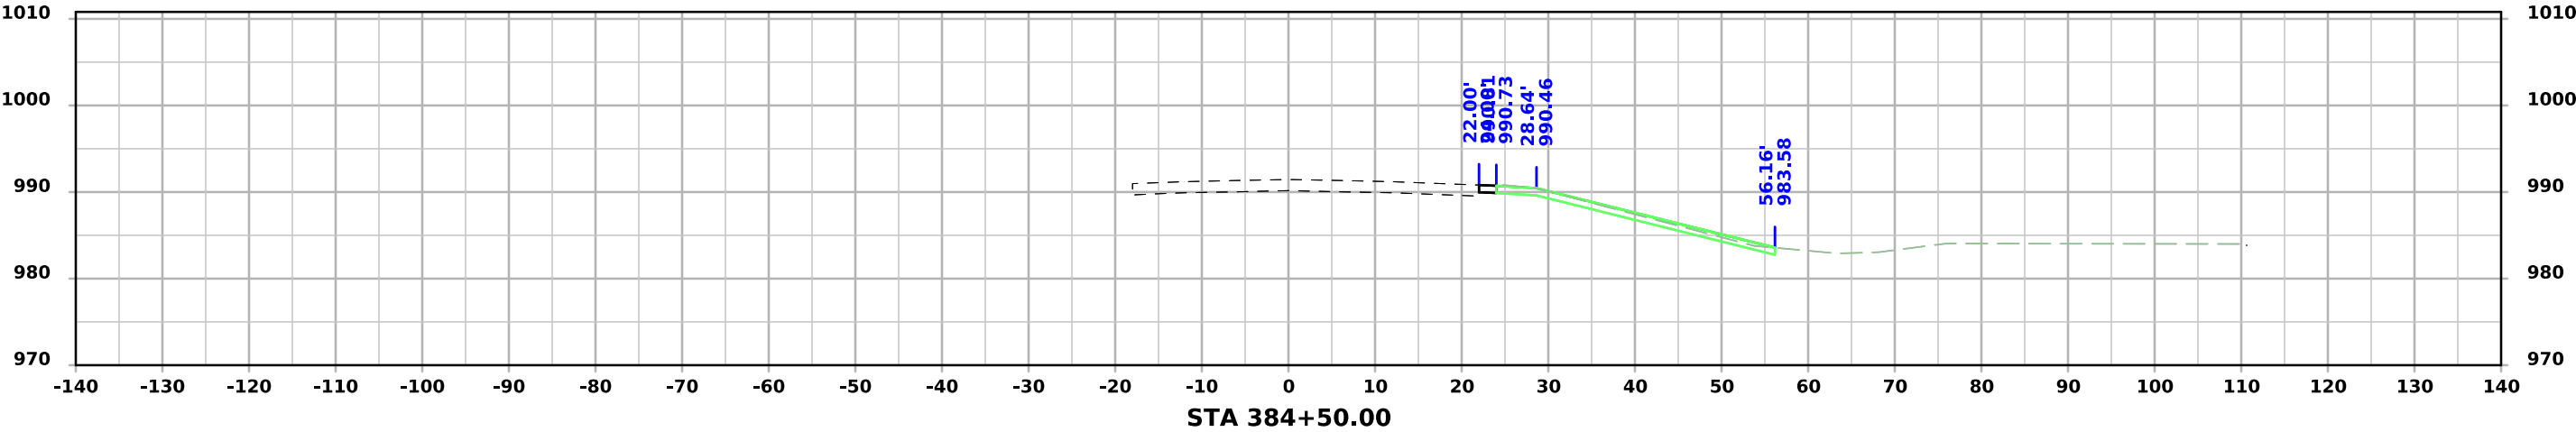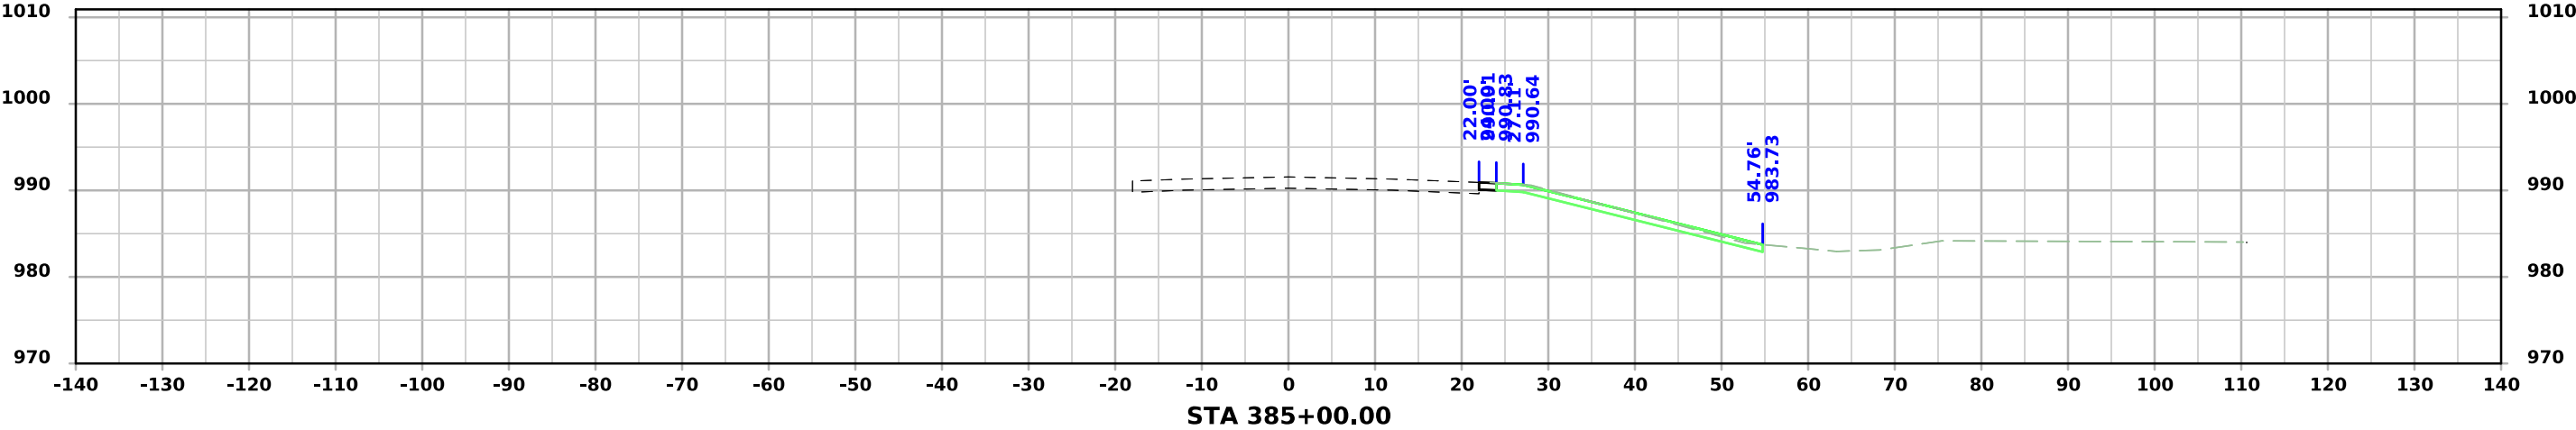




I-29 - Section A1

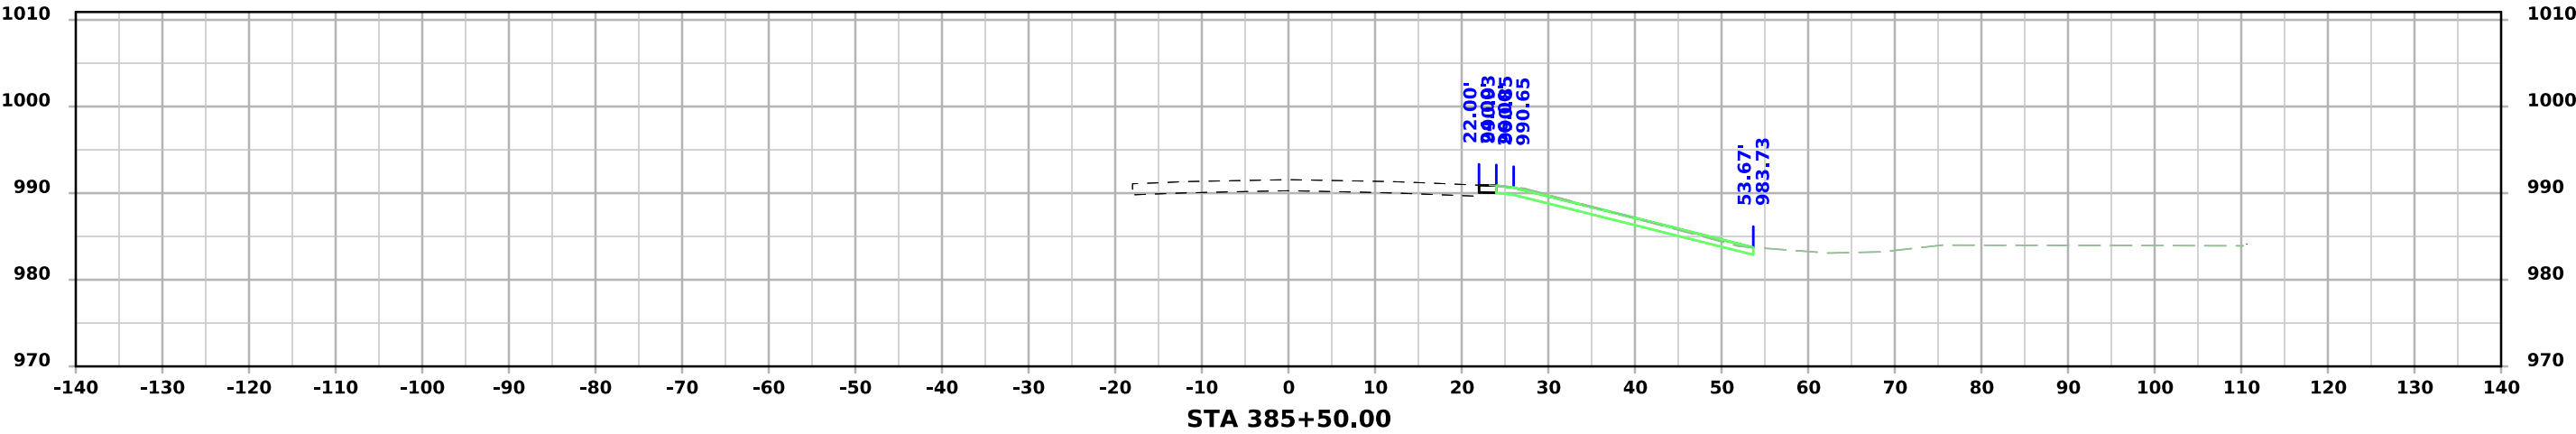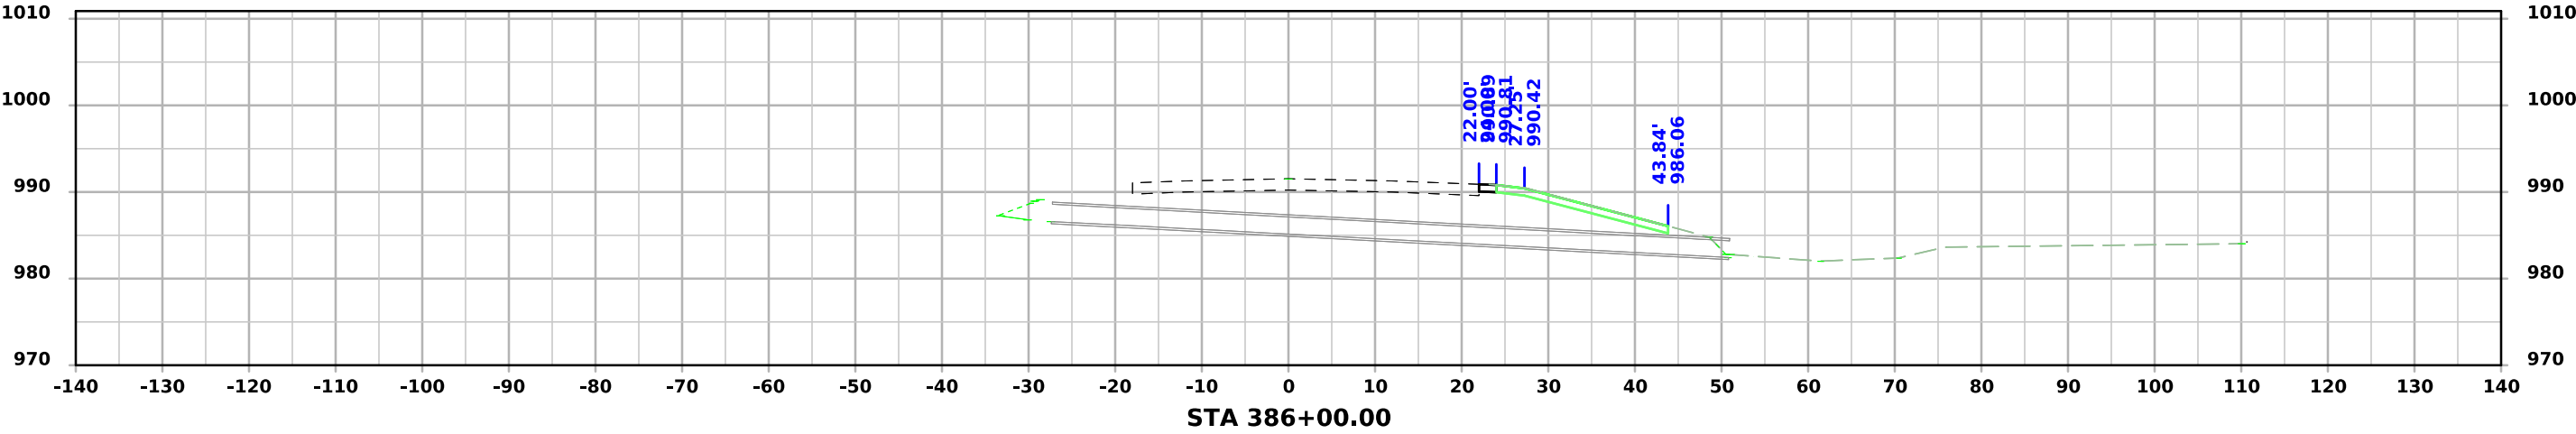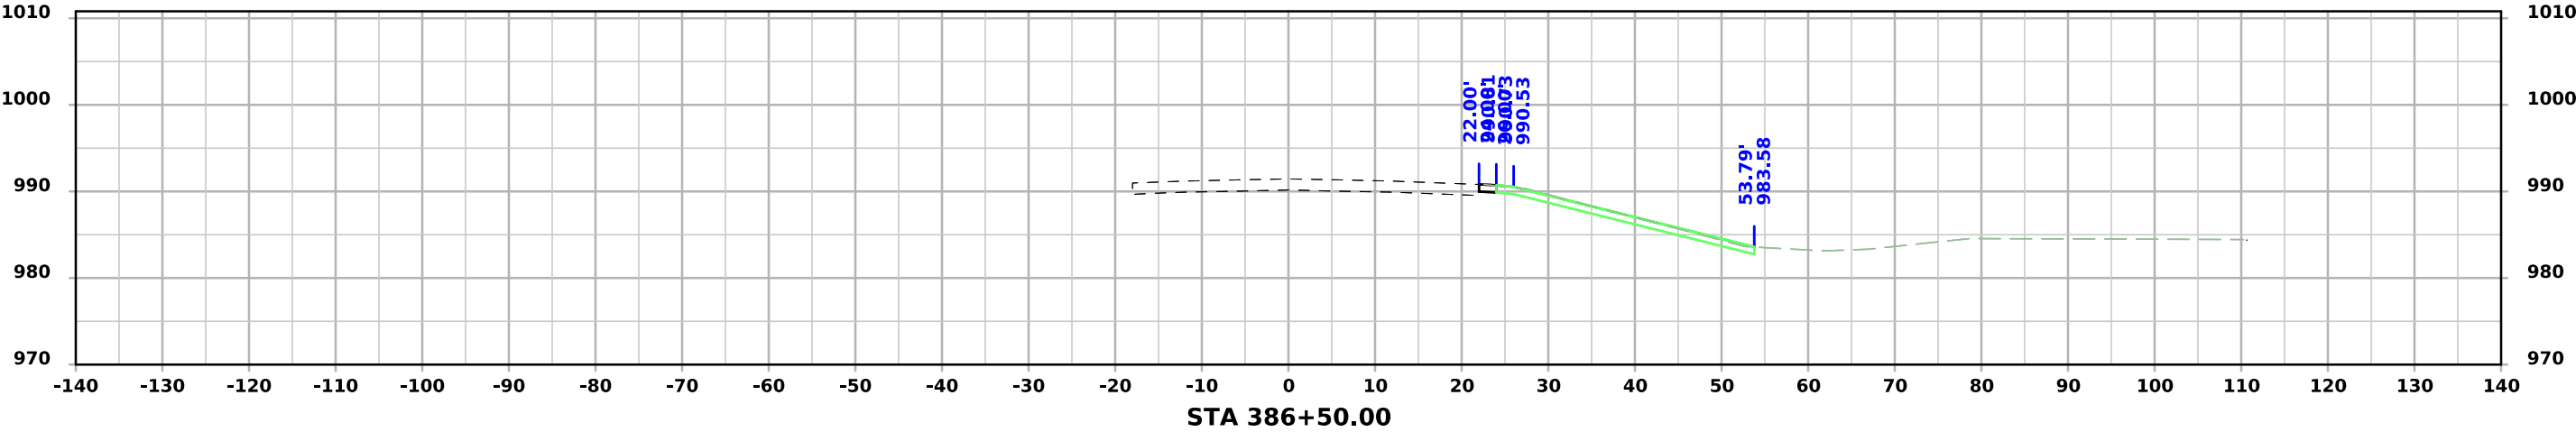




# I-29 - Section A1

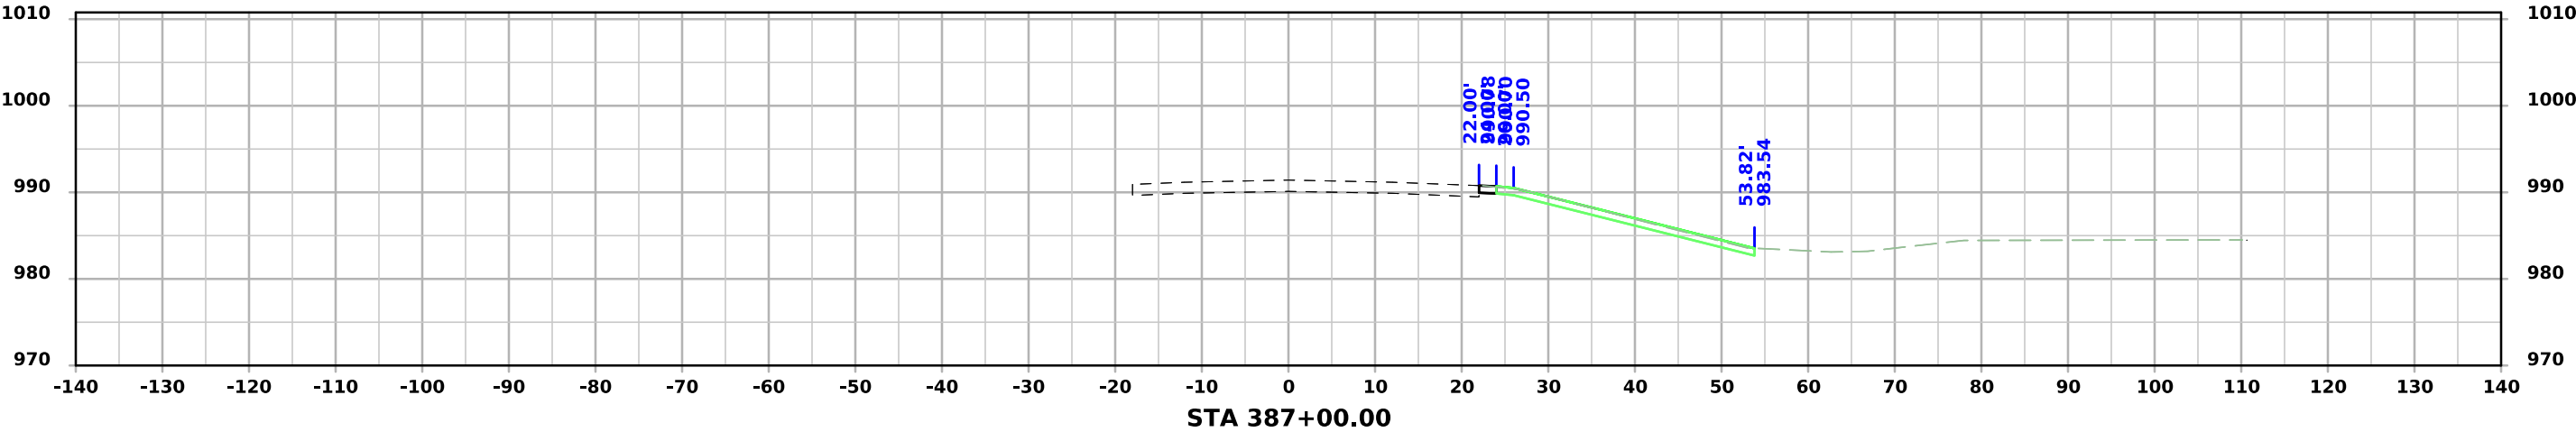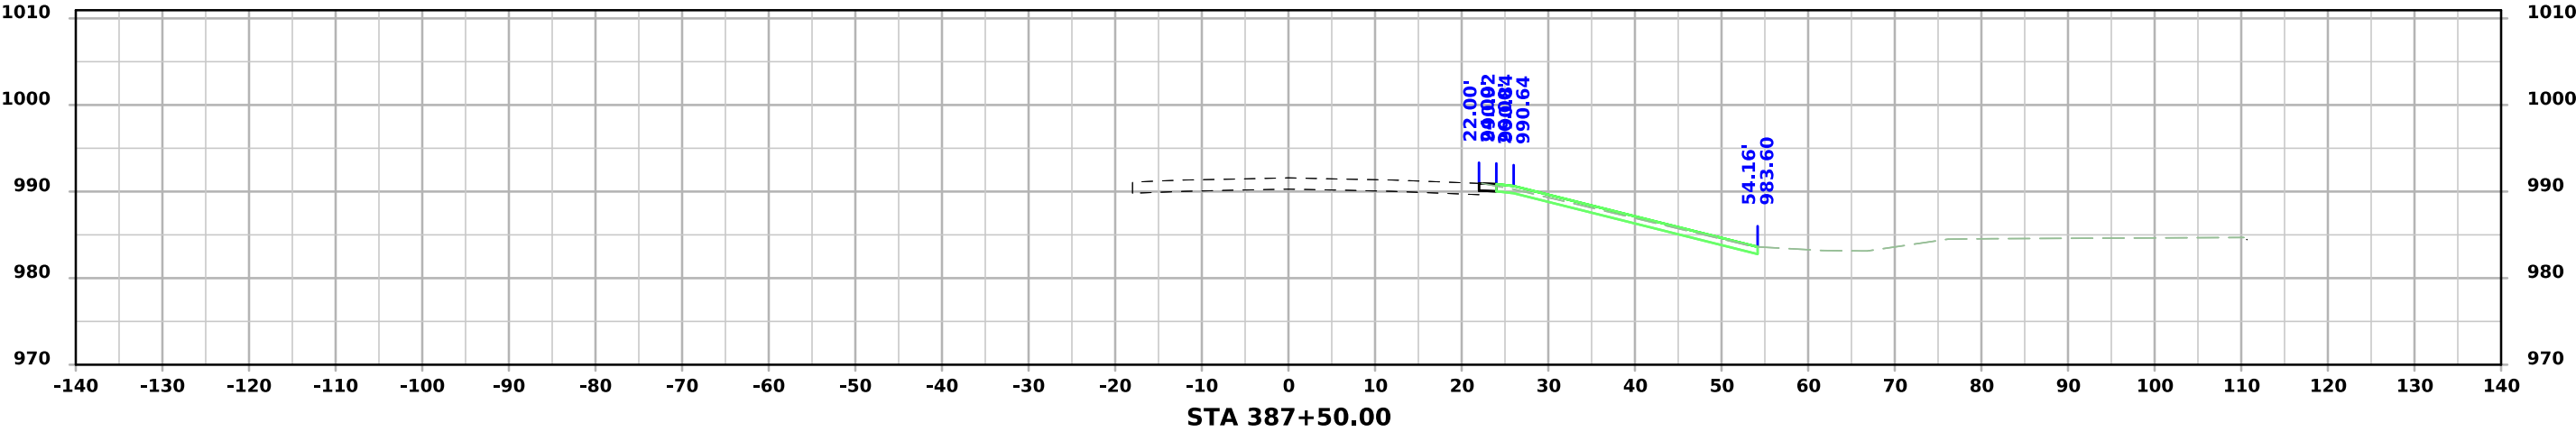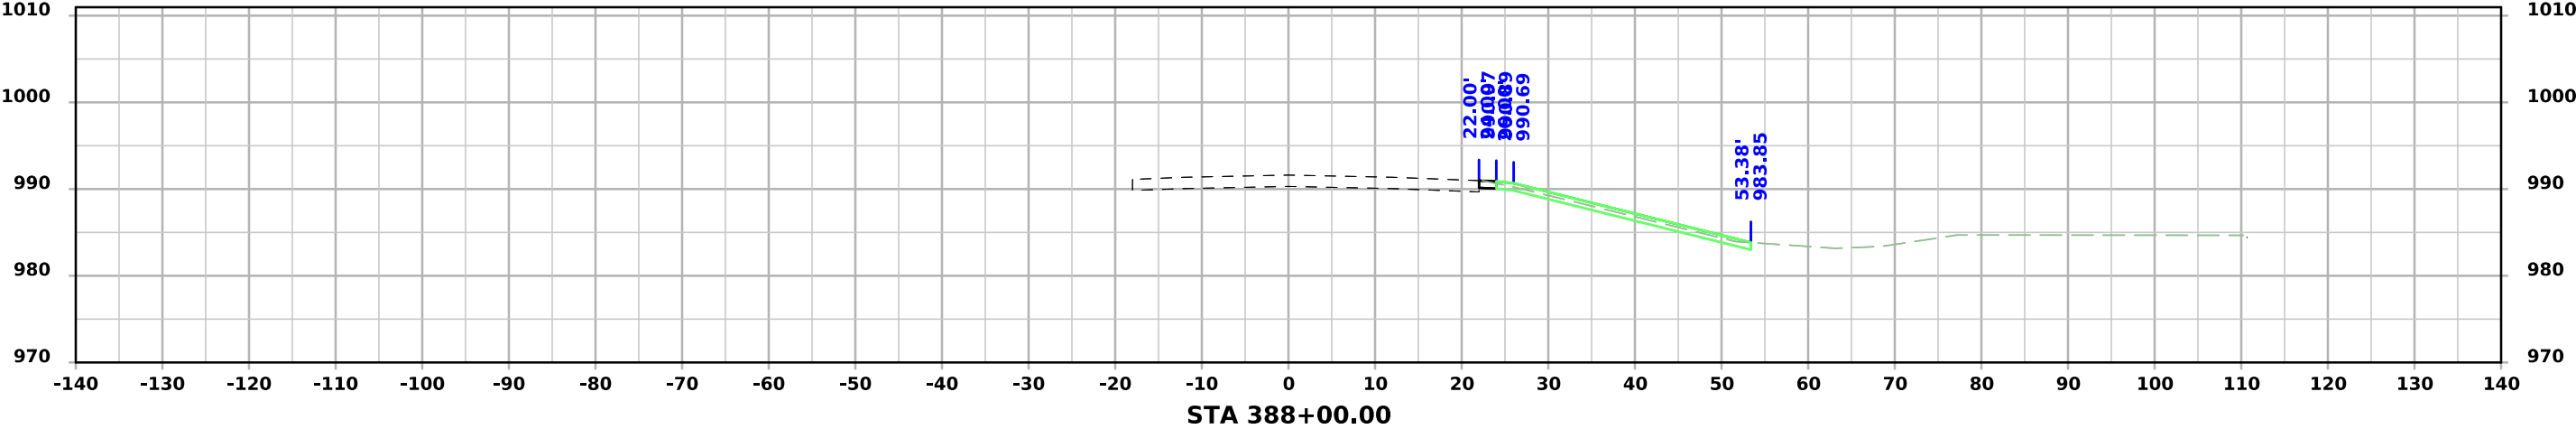




I-29 - Section A1

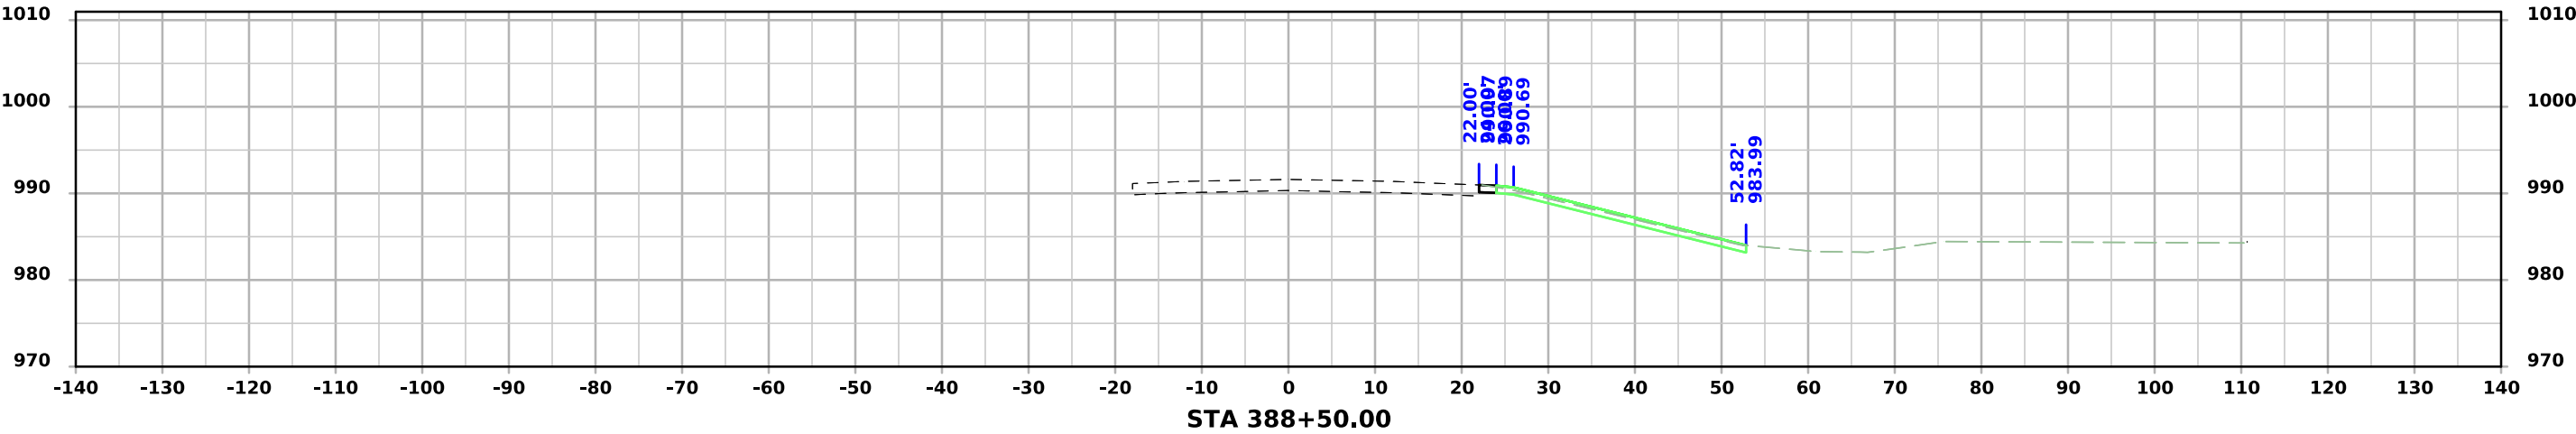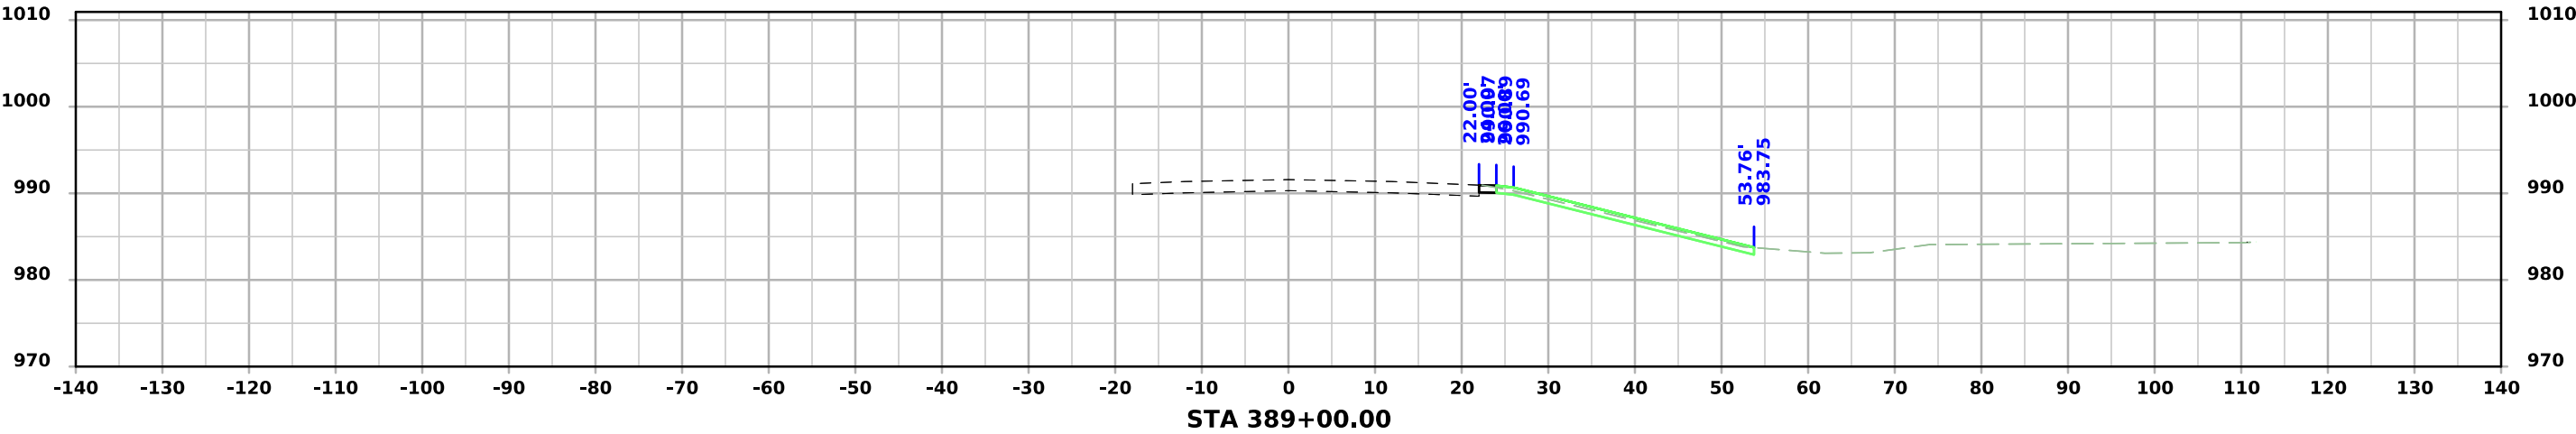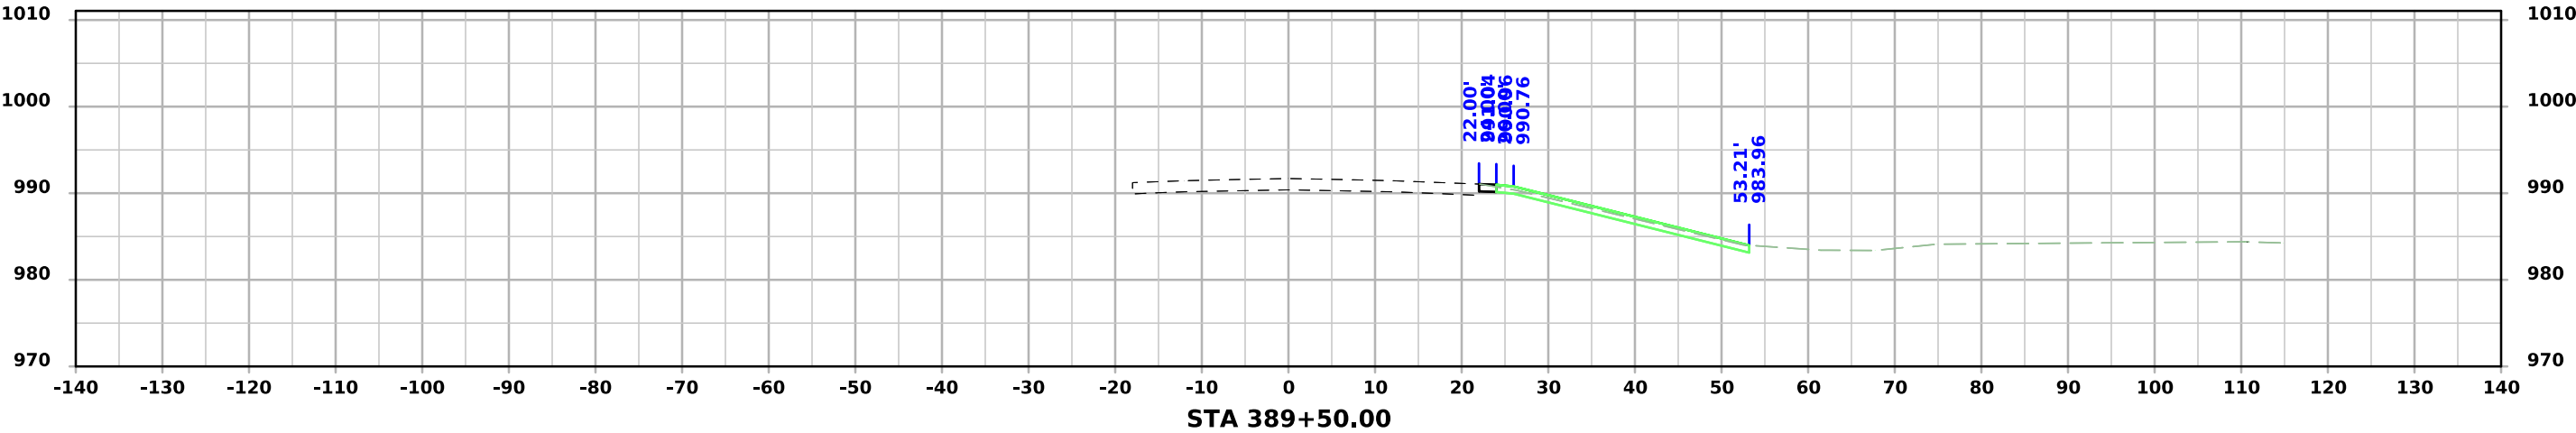




I-29 - Section A1

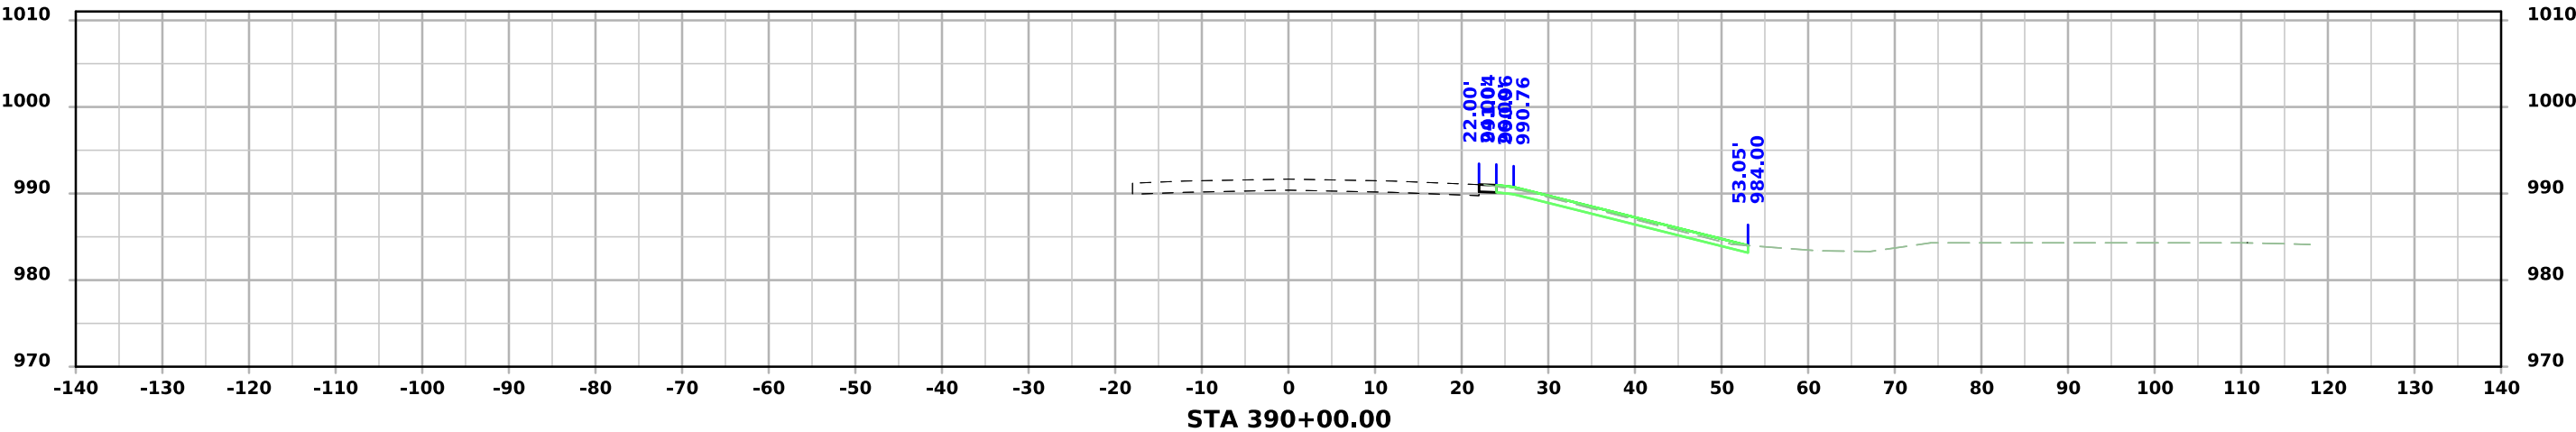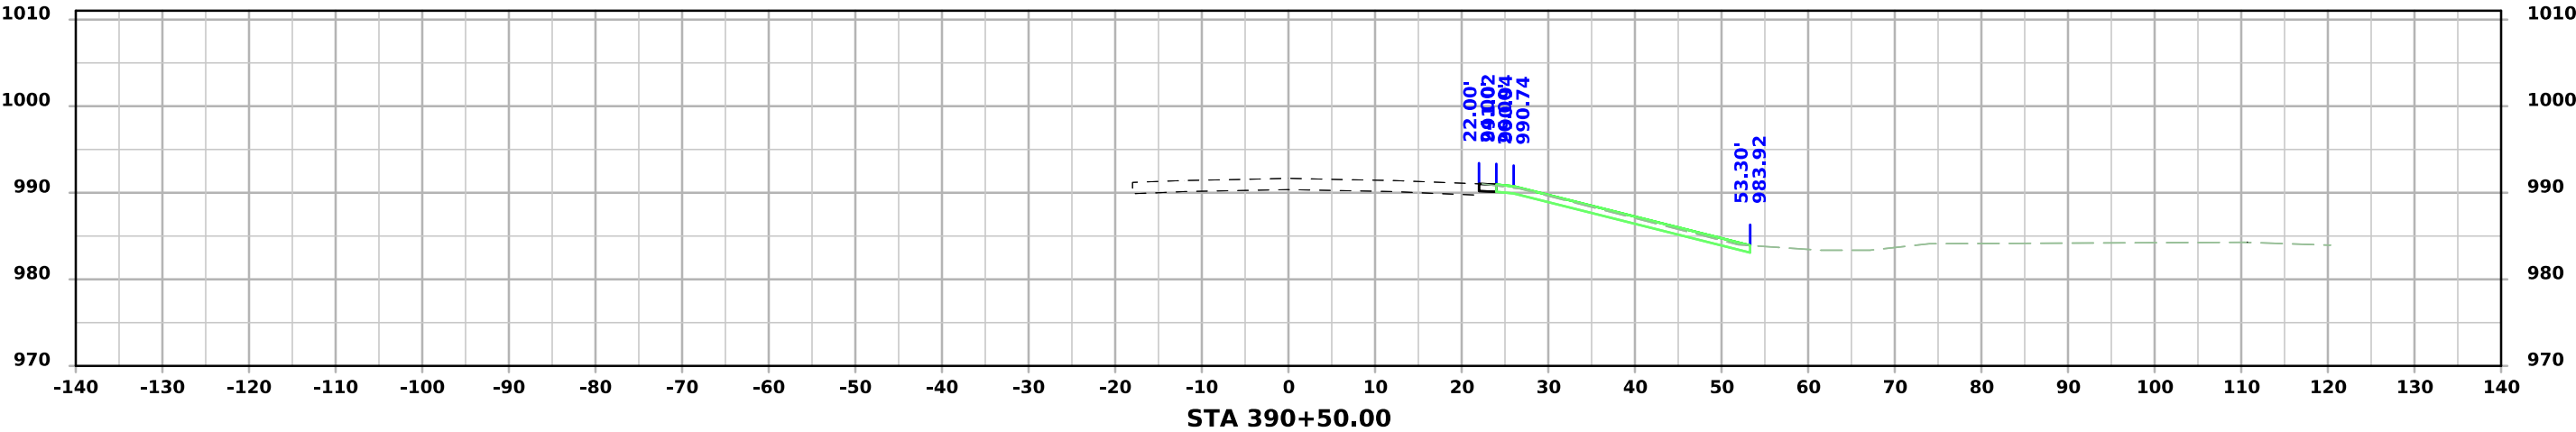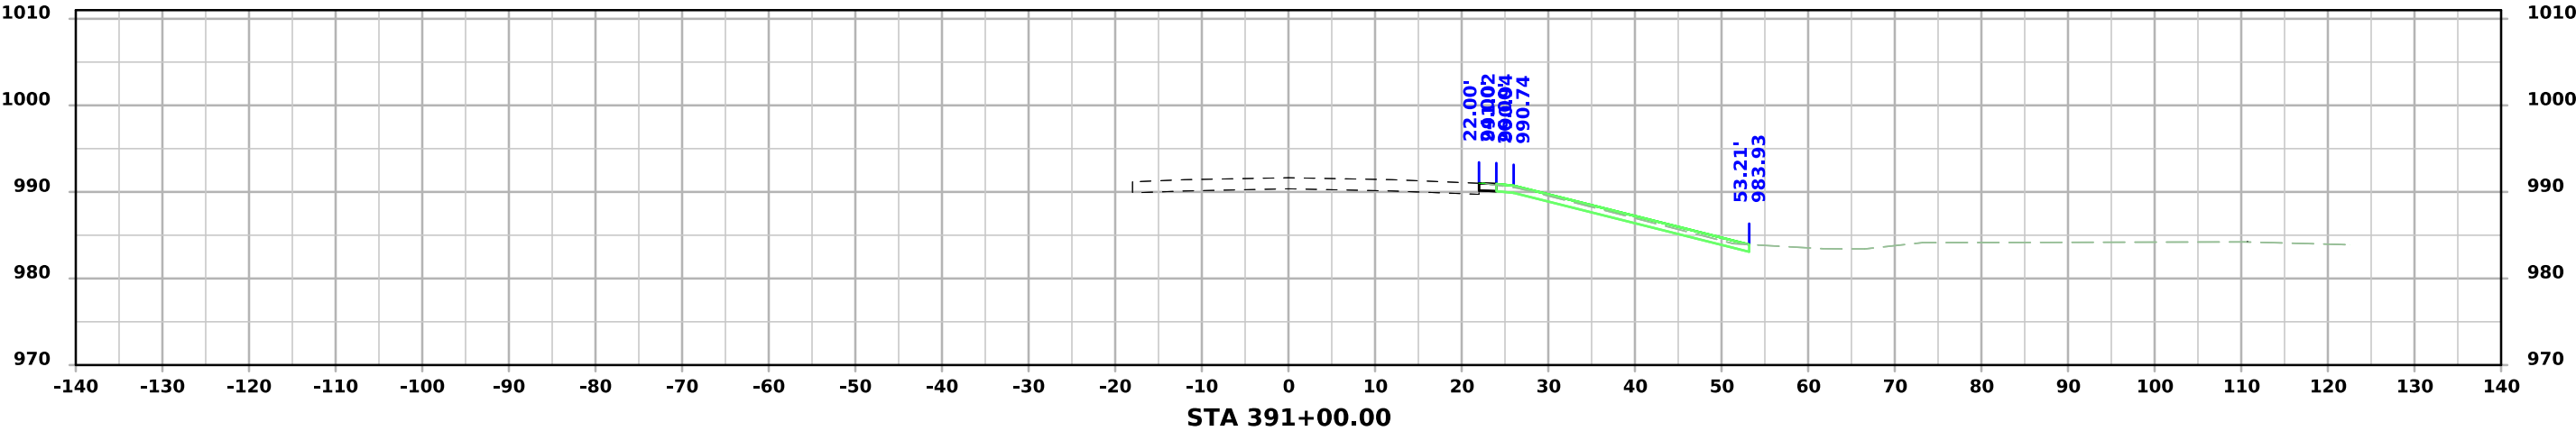




I-29 - Section A1

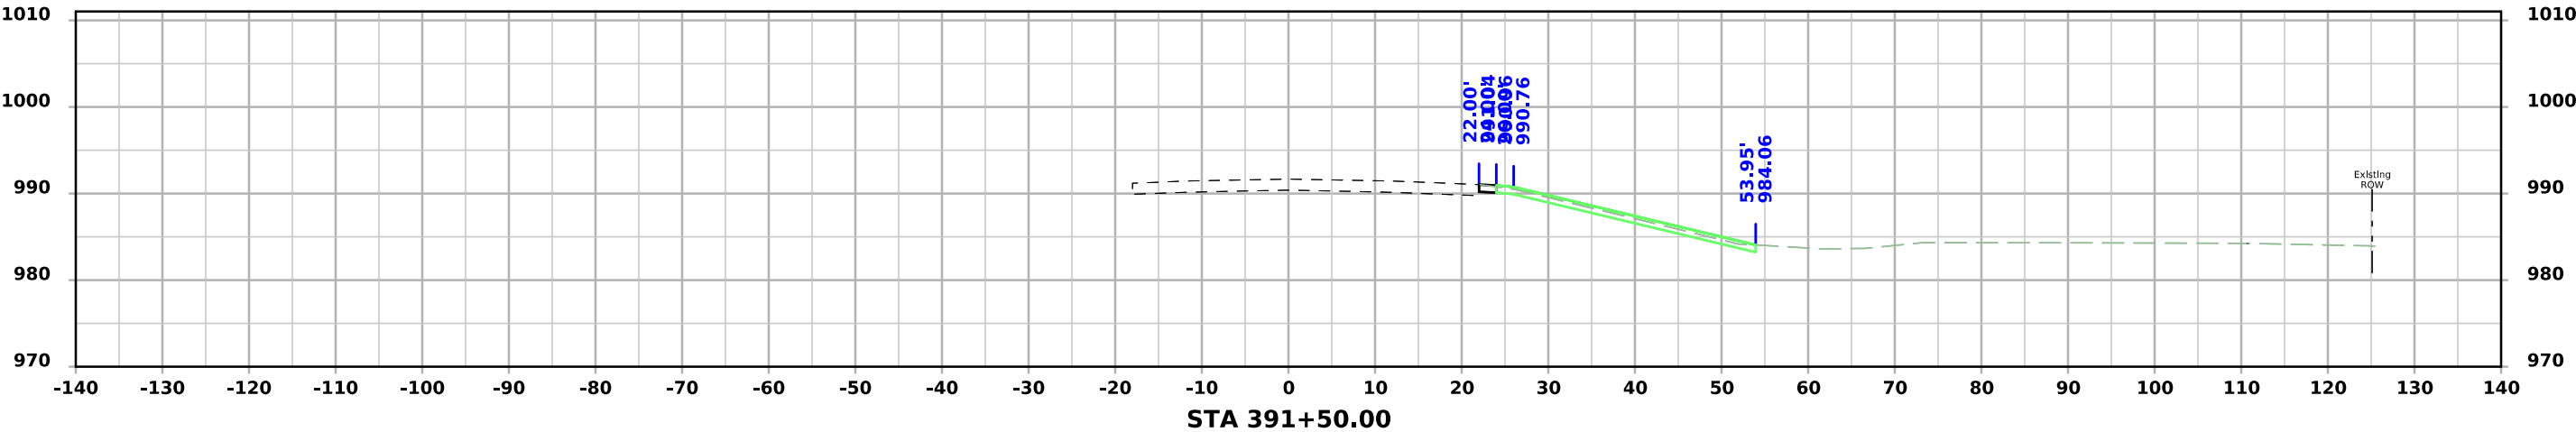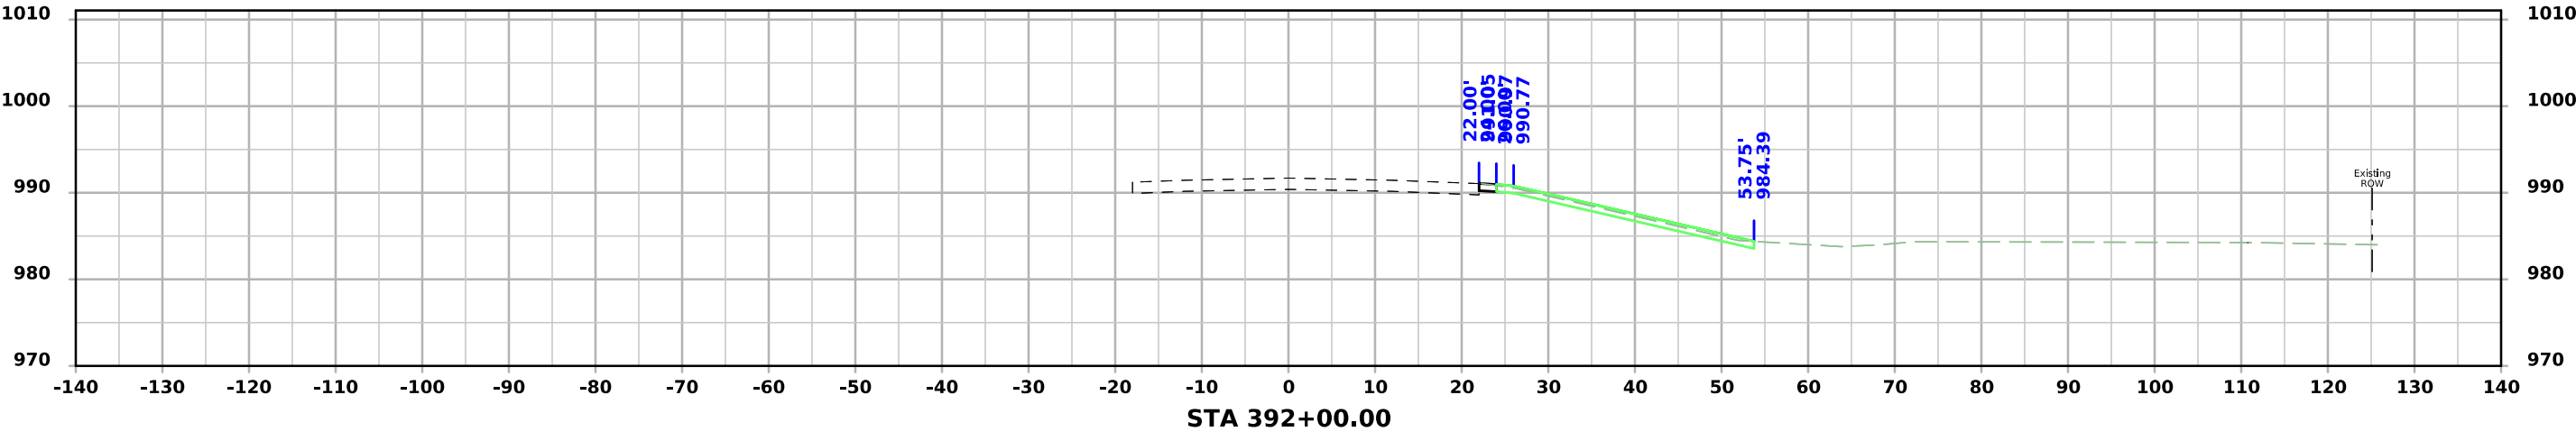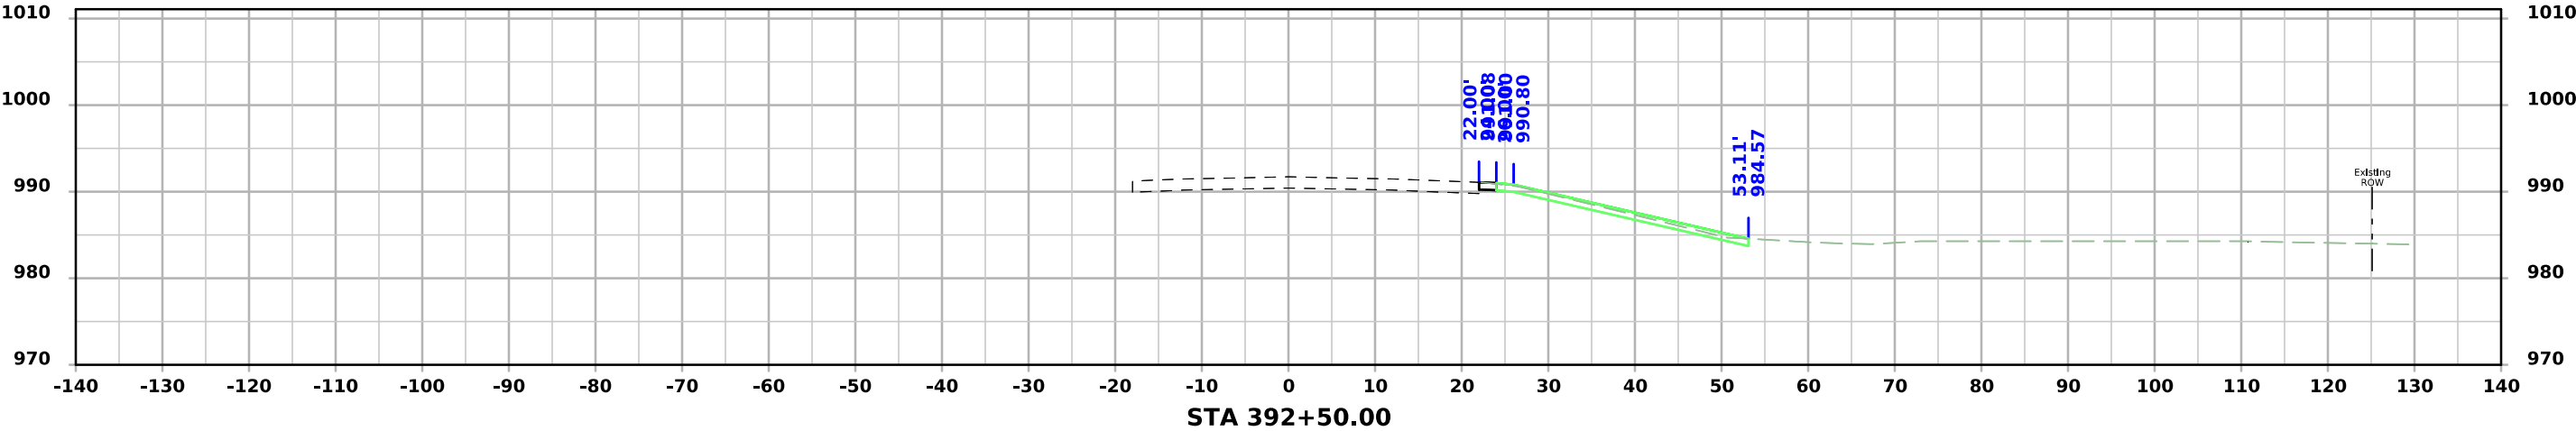




I-29 - Section A1

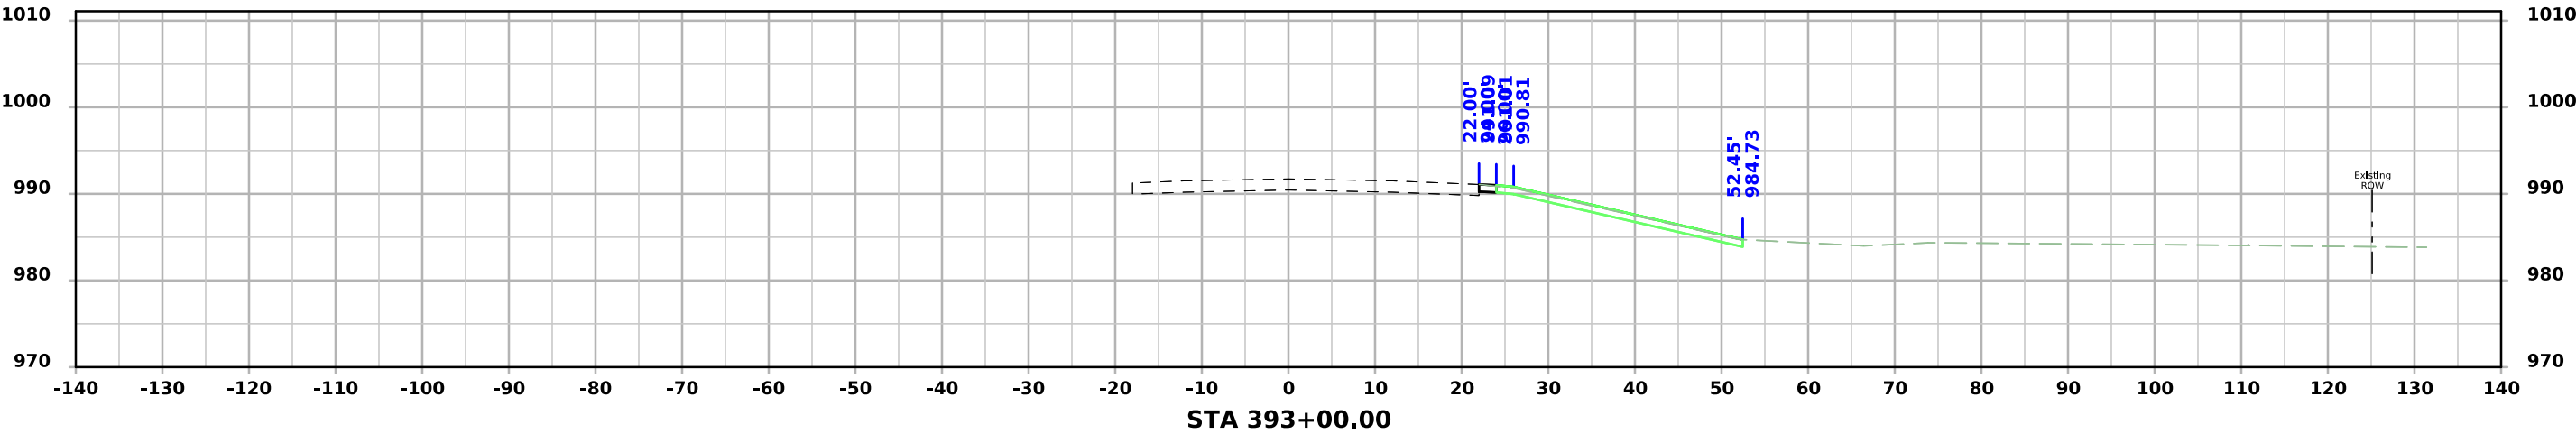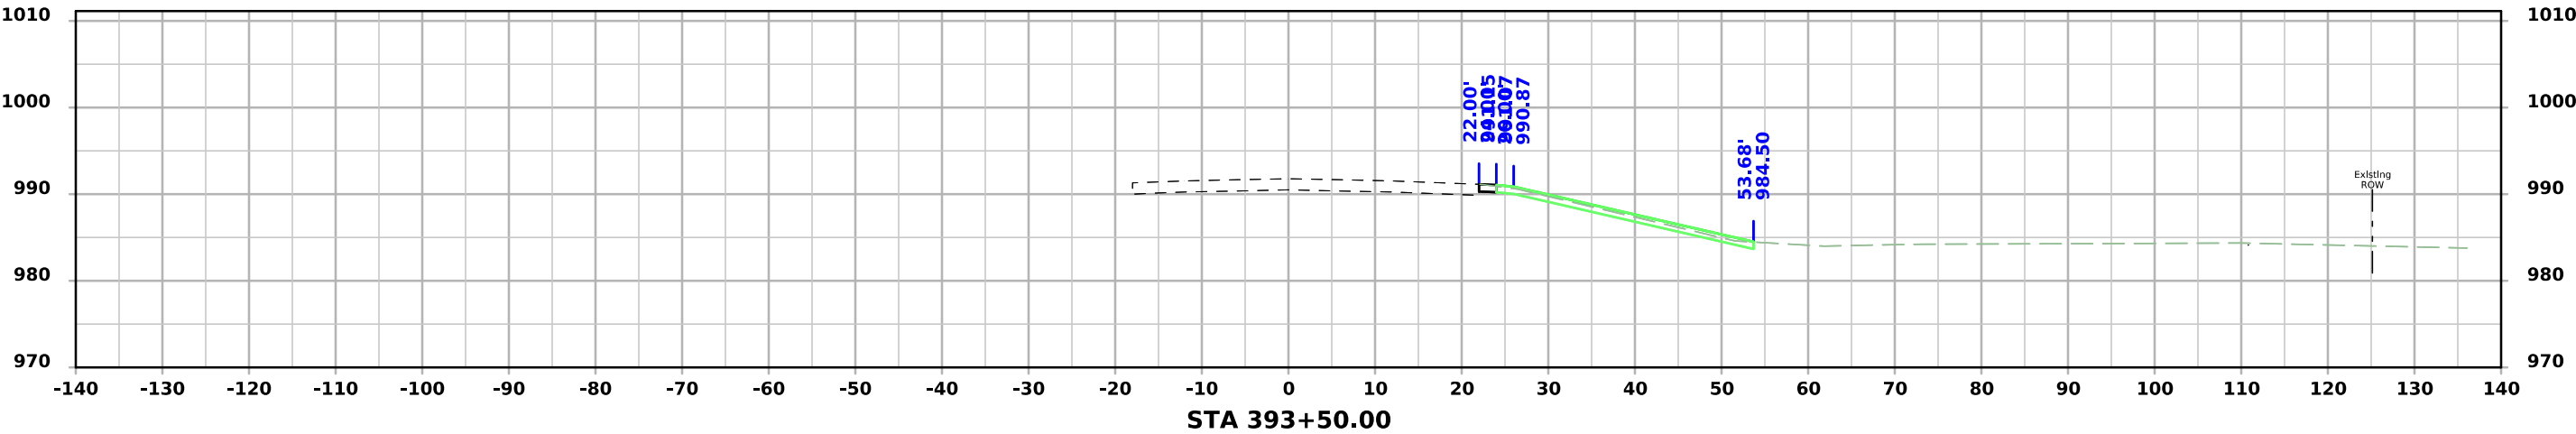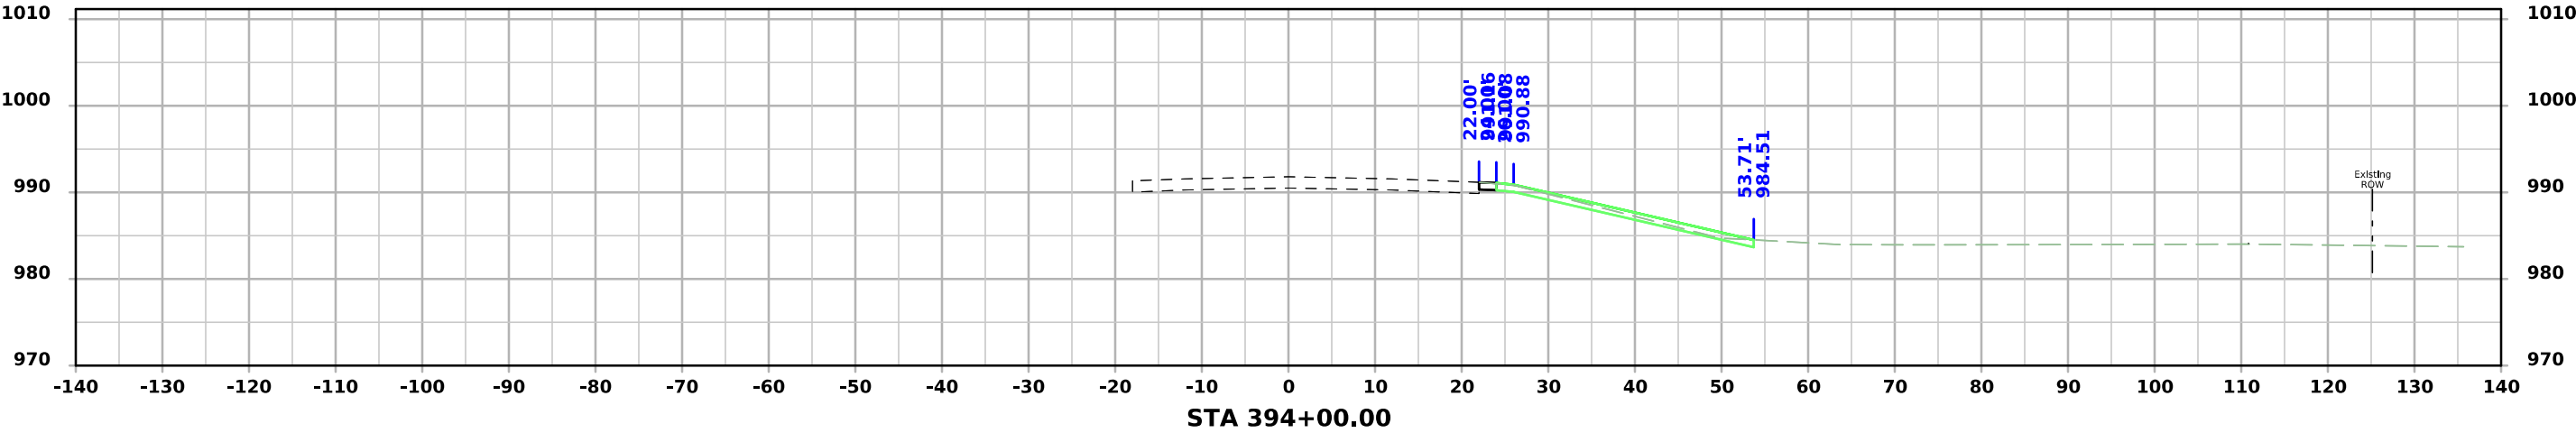




I-29 - Section A1

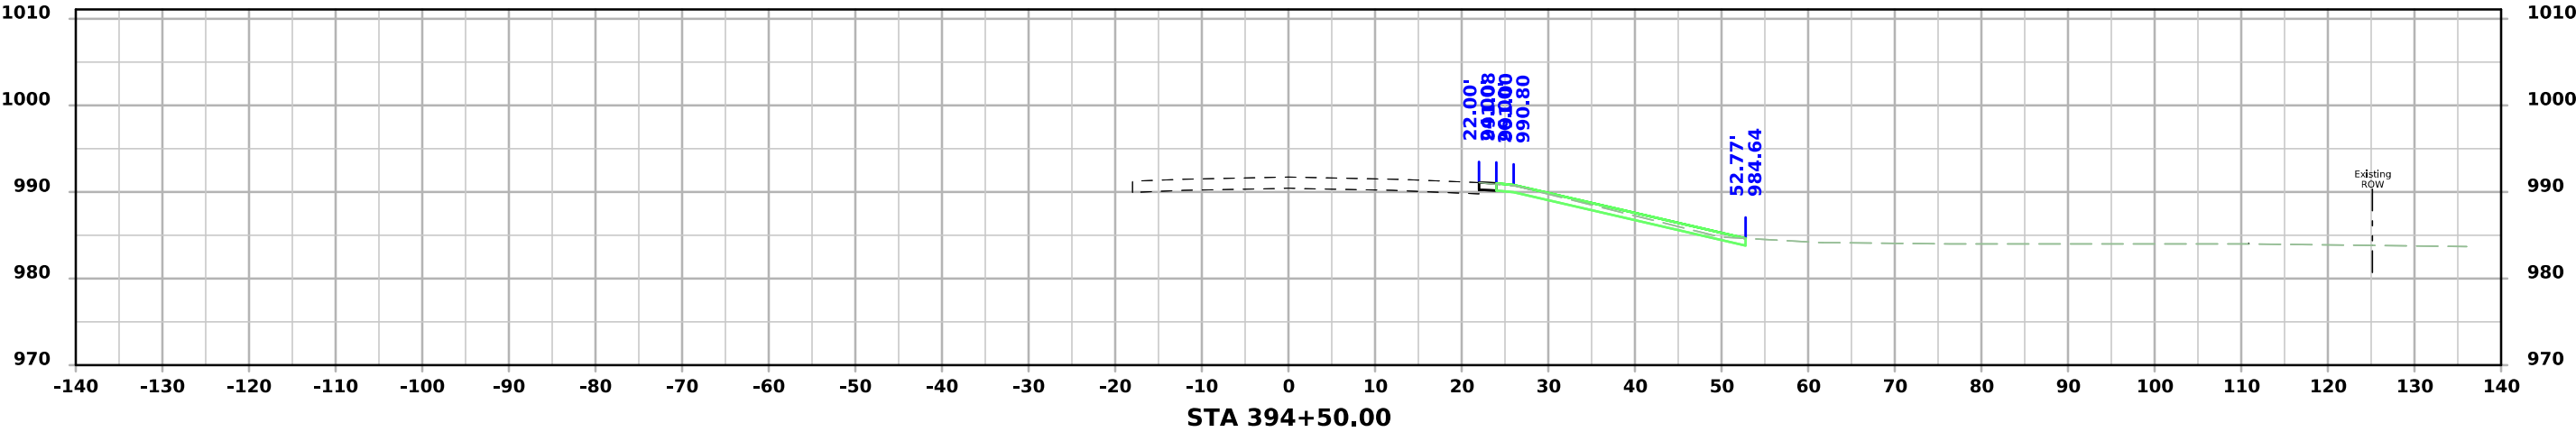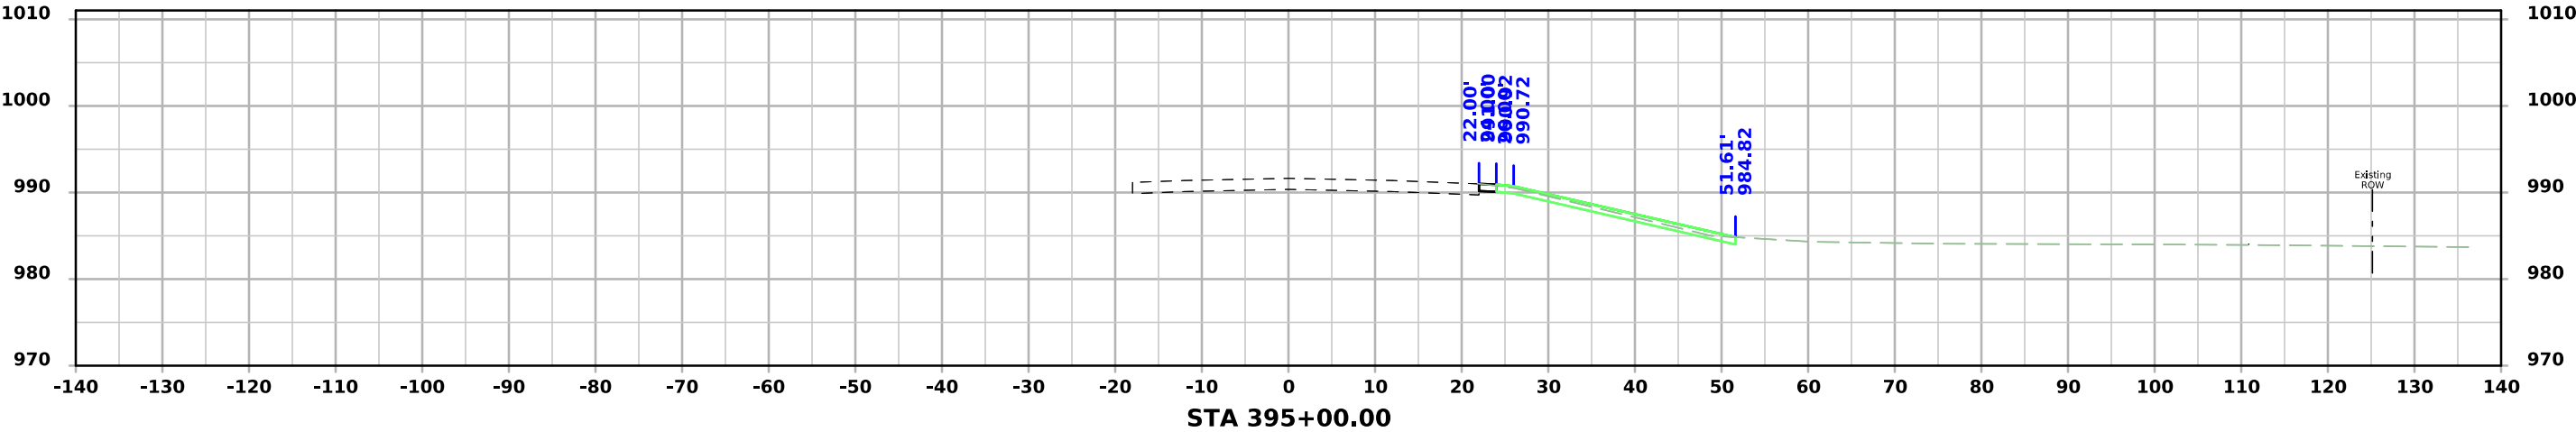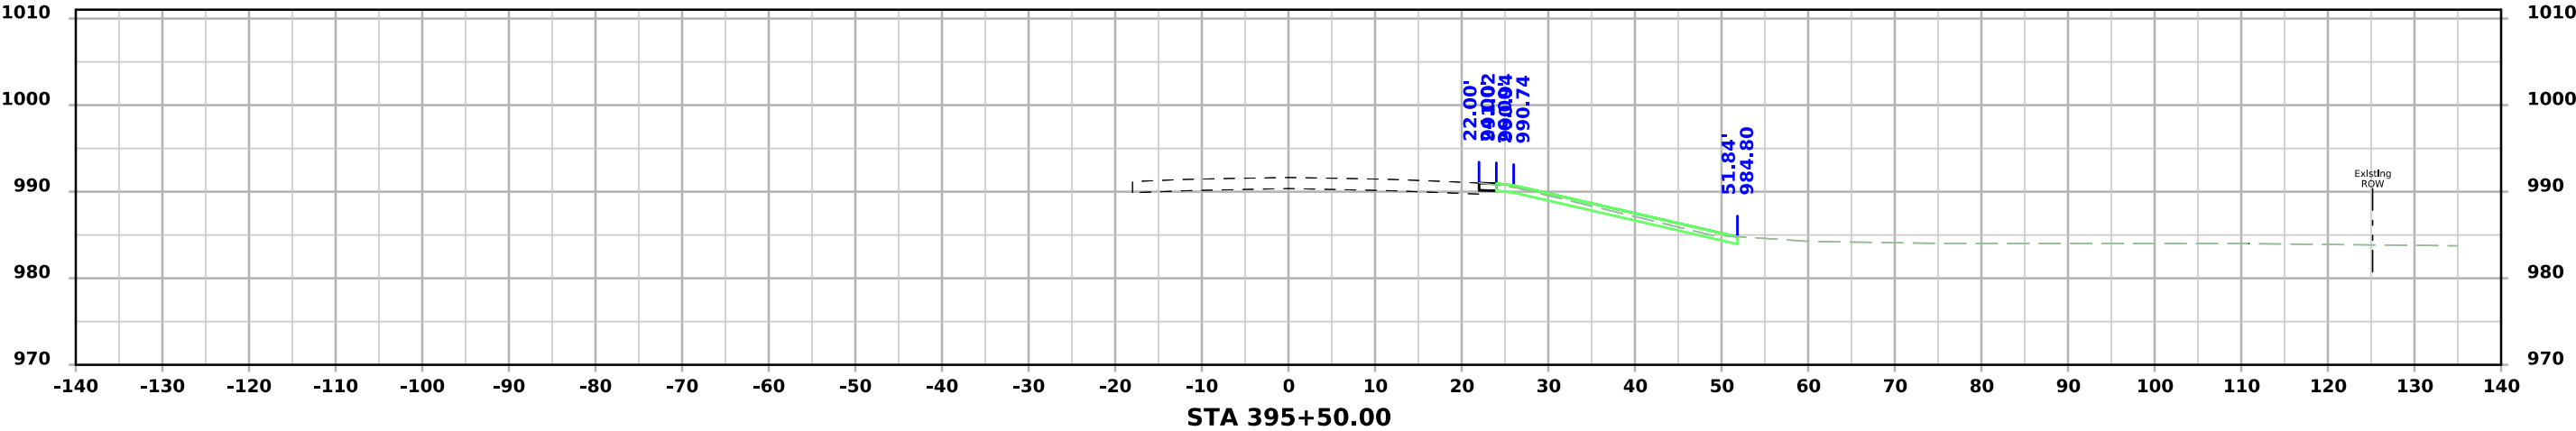




I-29 - Section A1

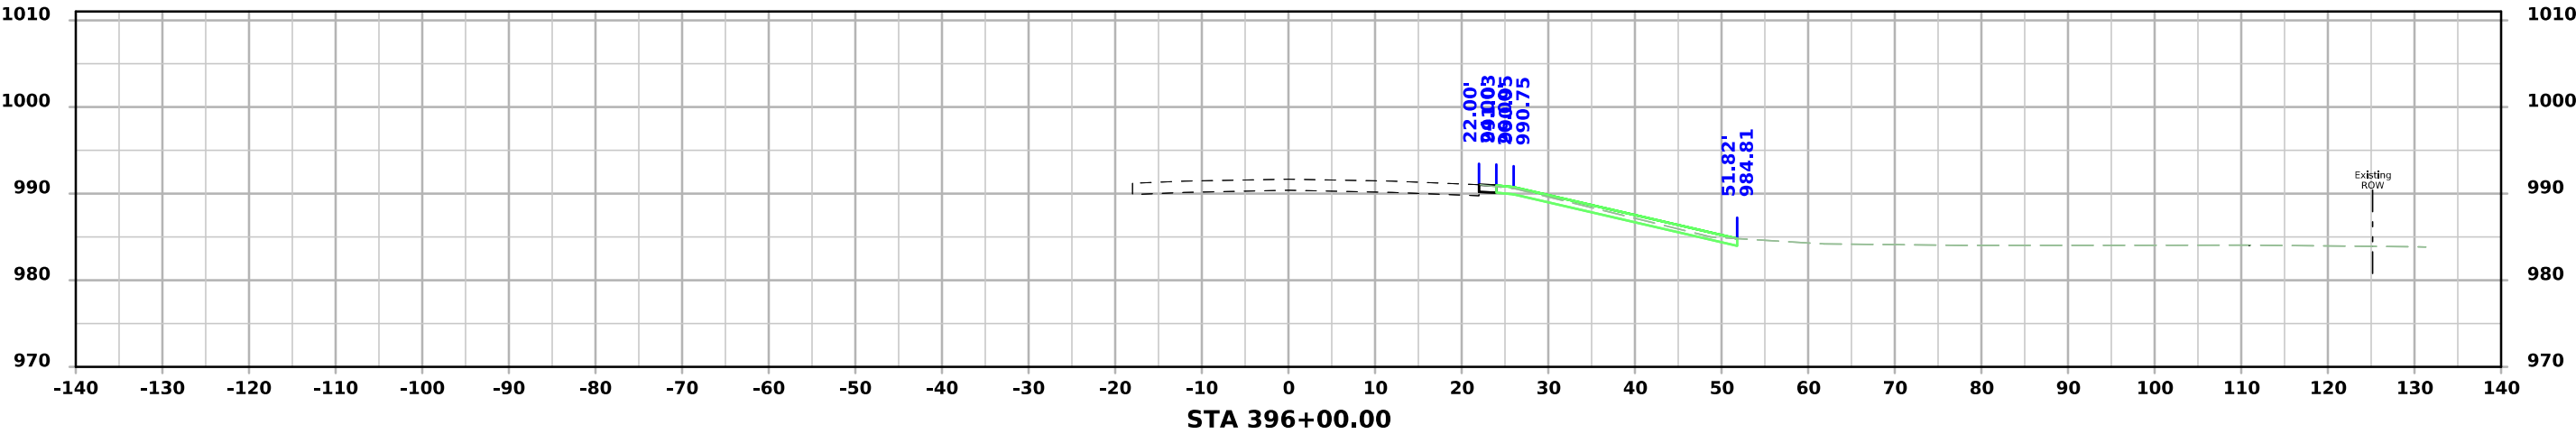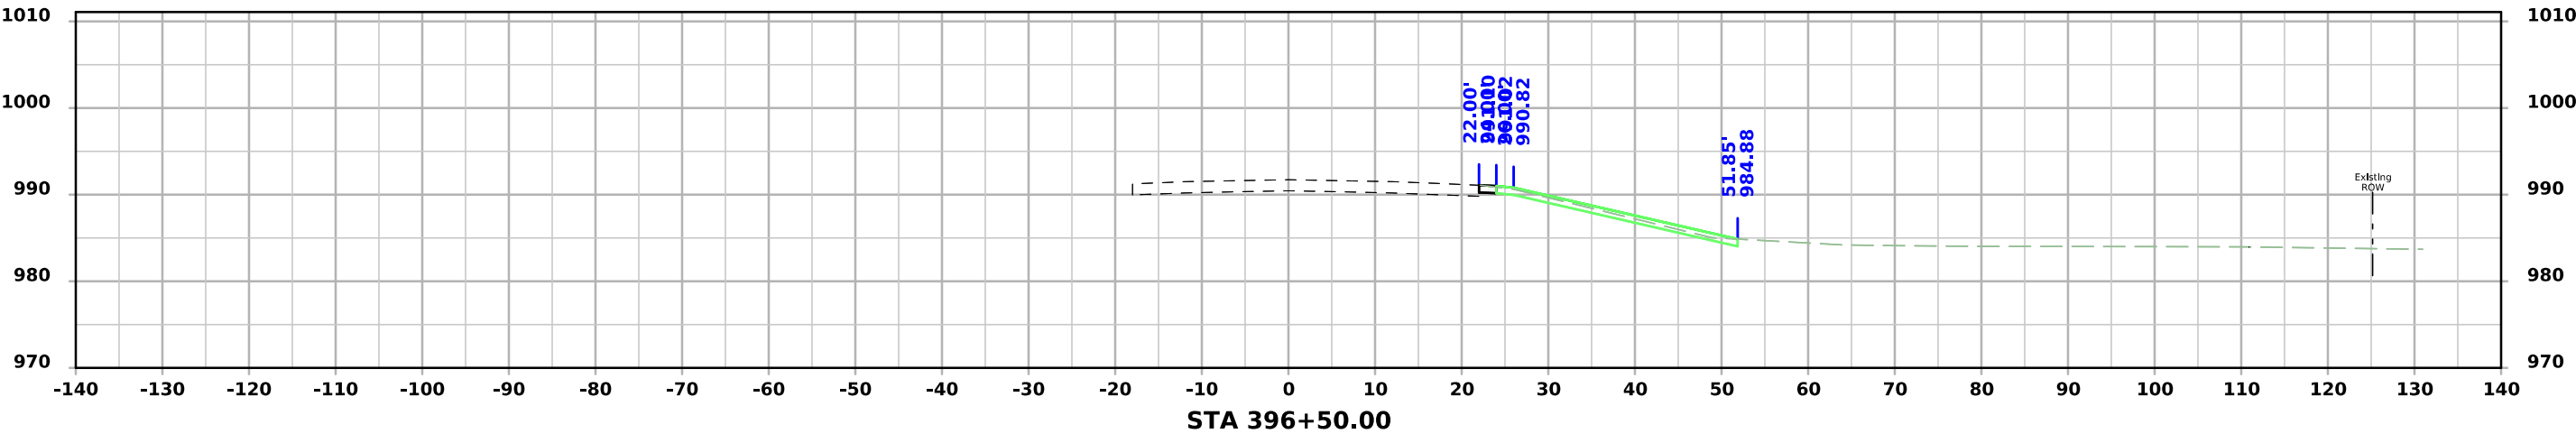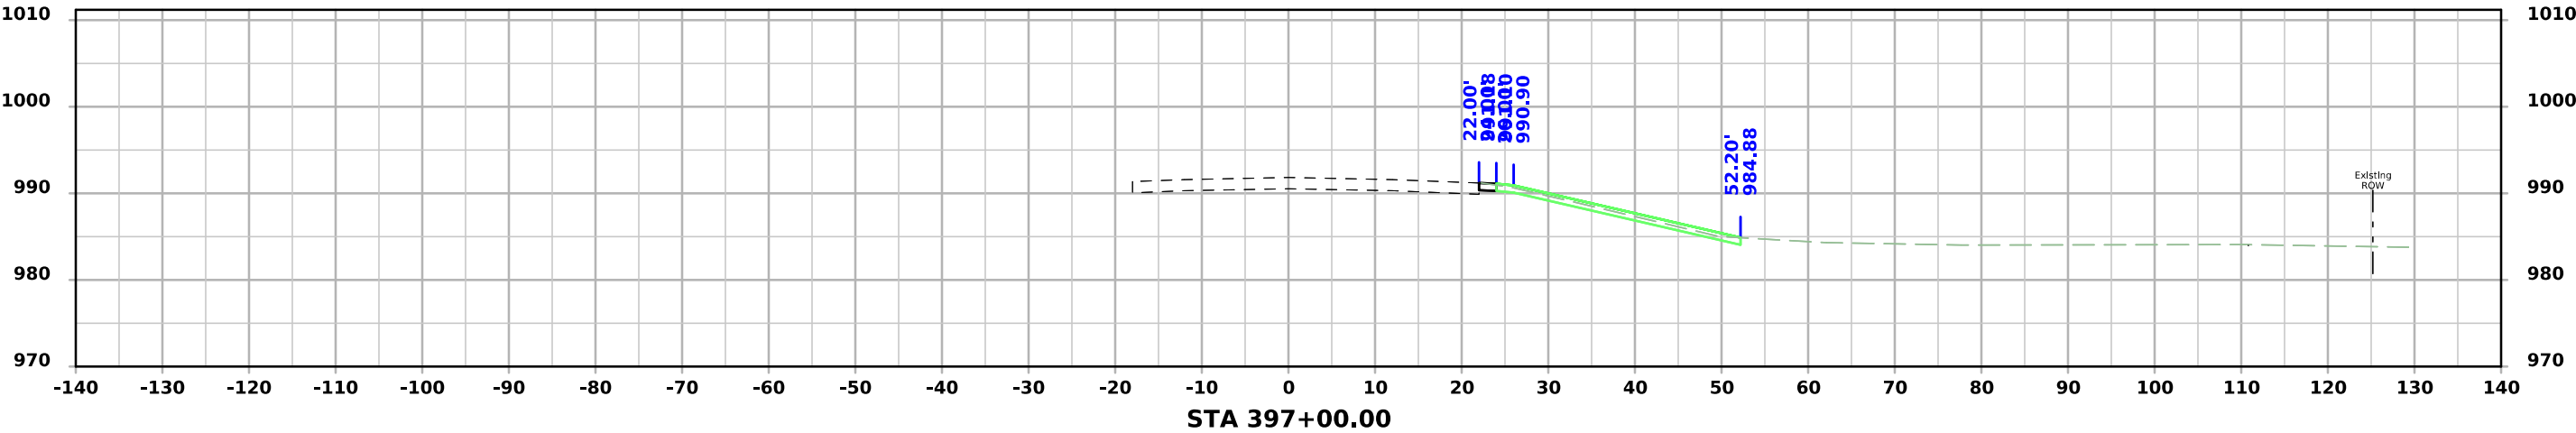



I-29 - Section A1

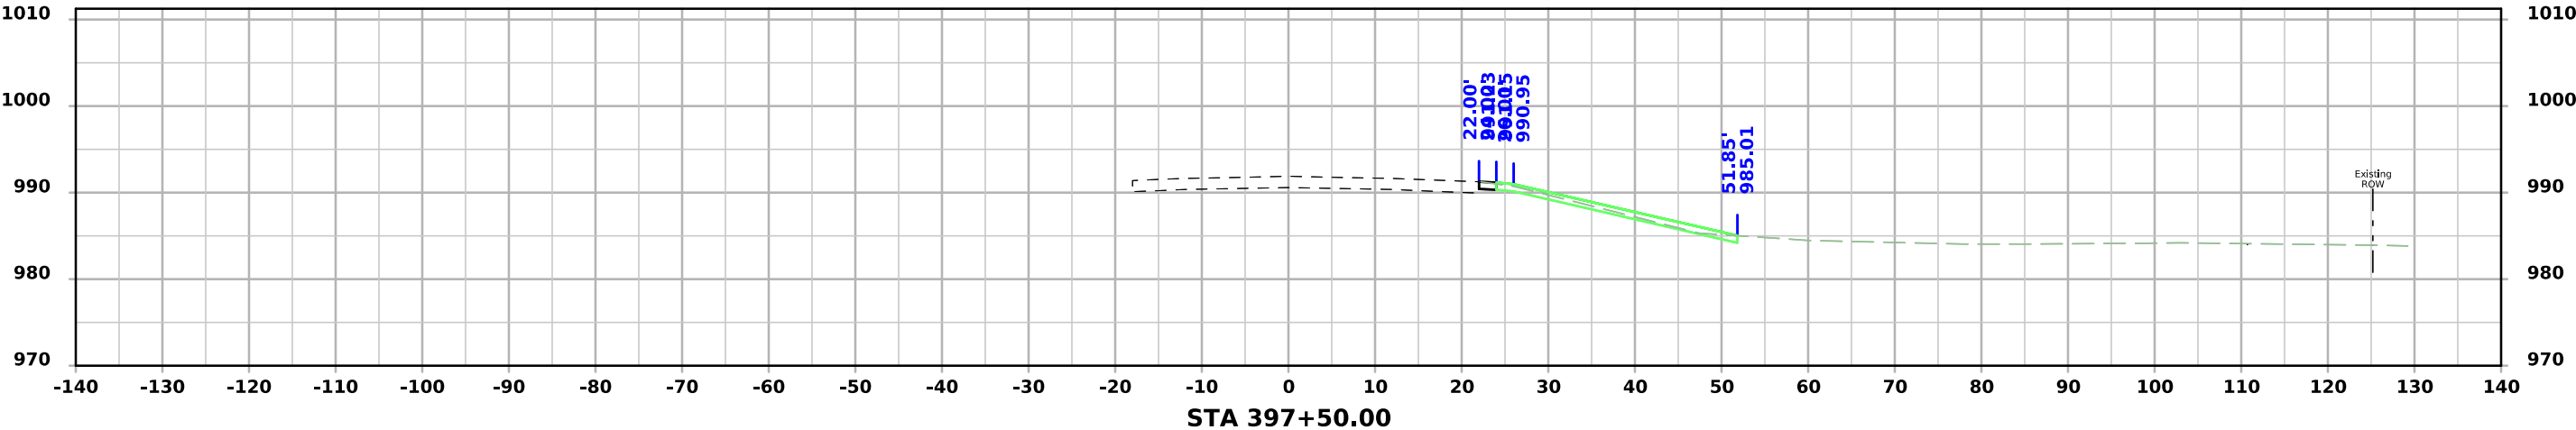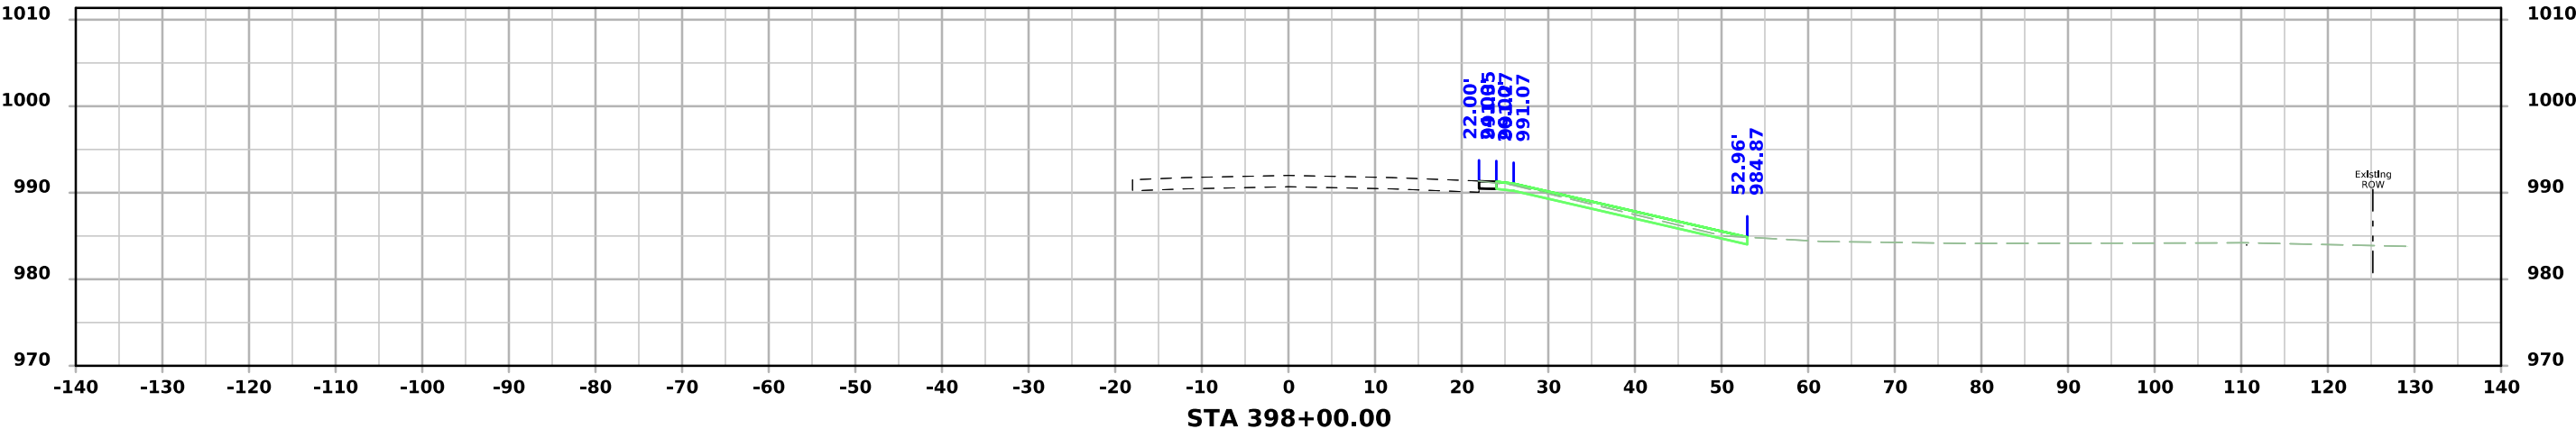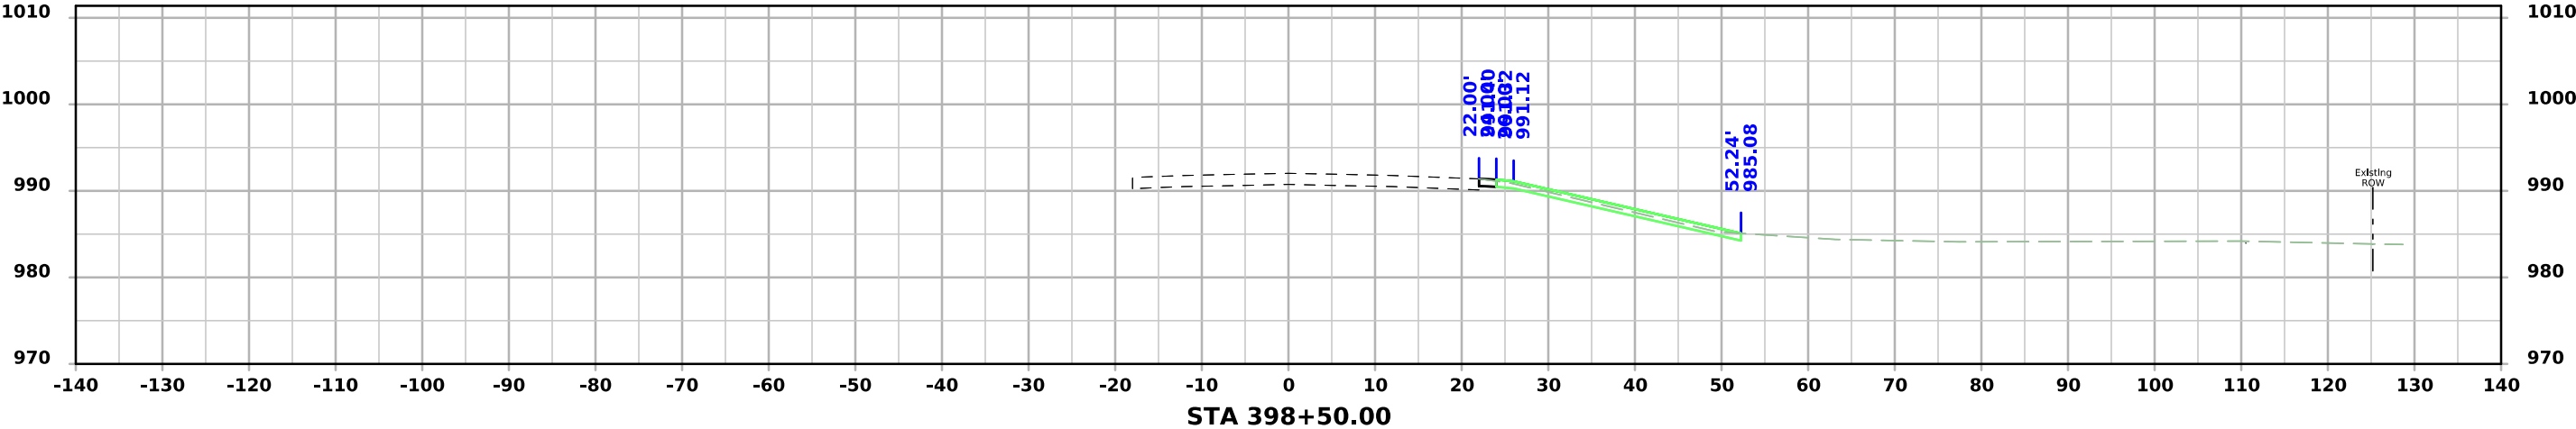




I-29 - Section A1

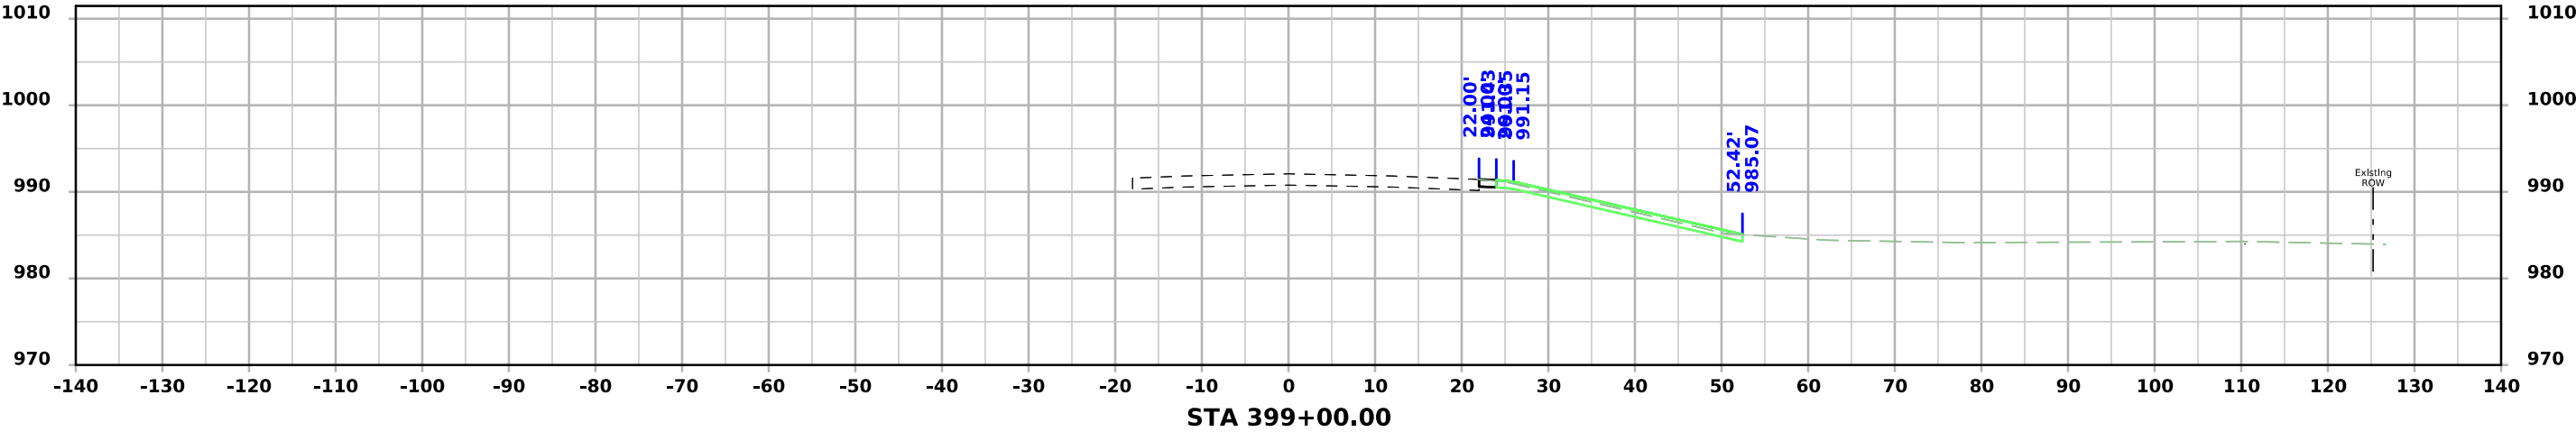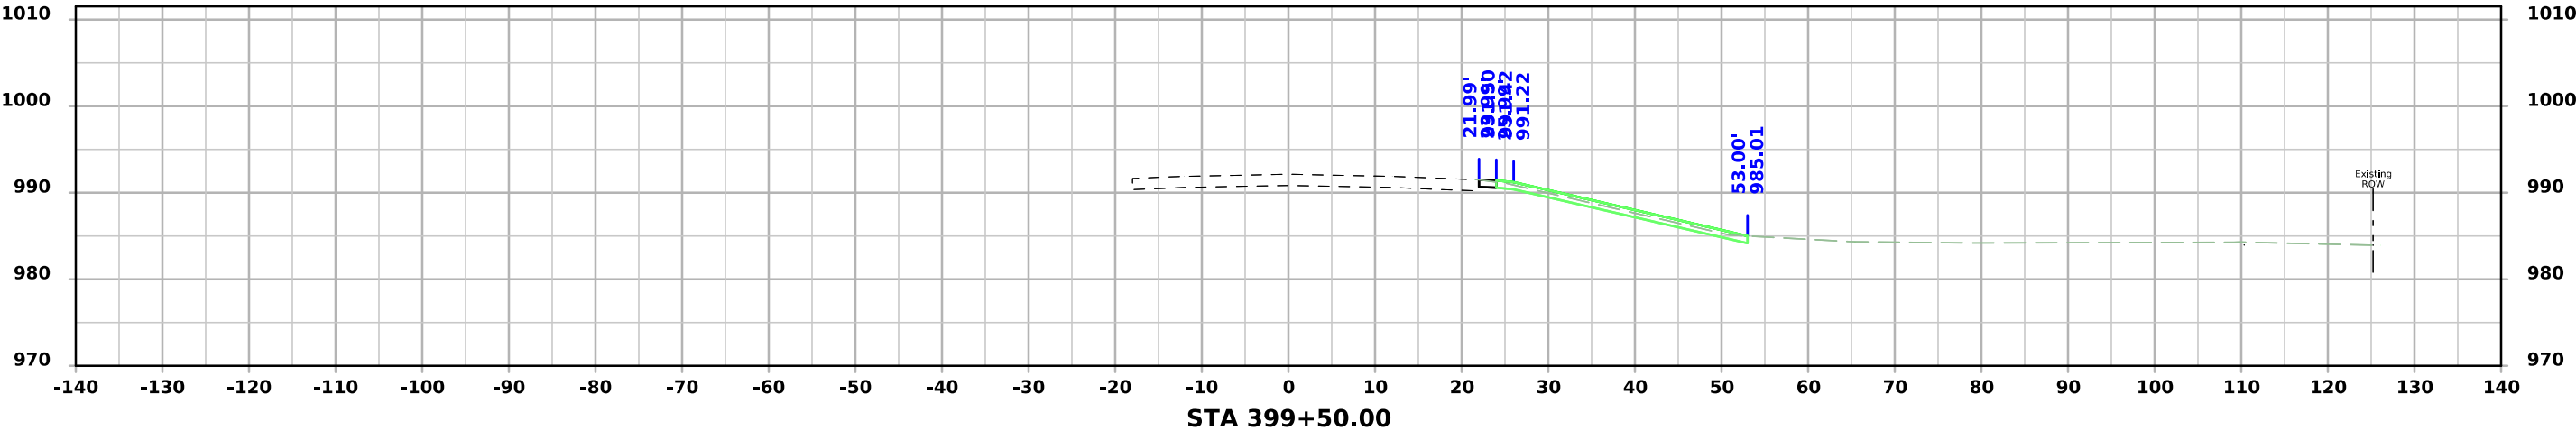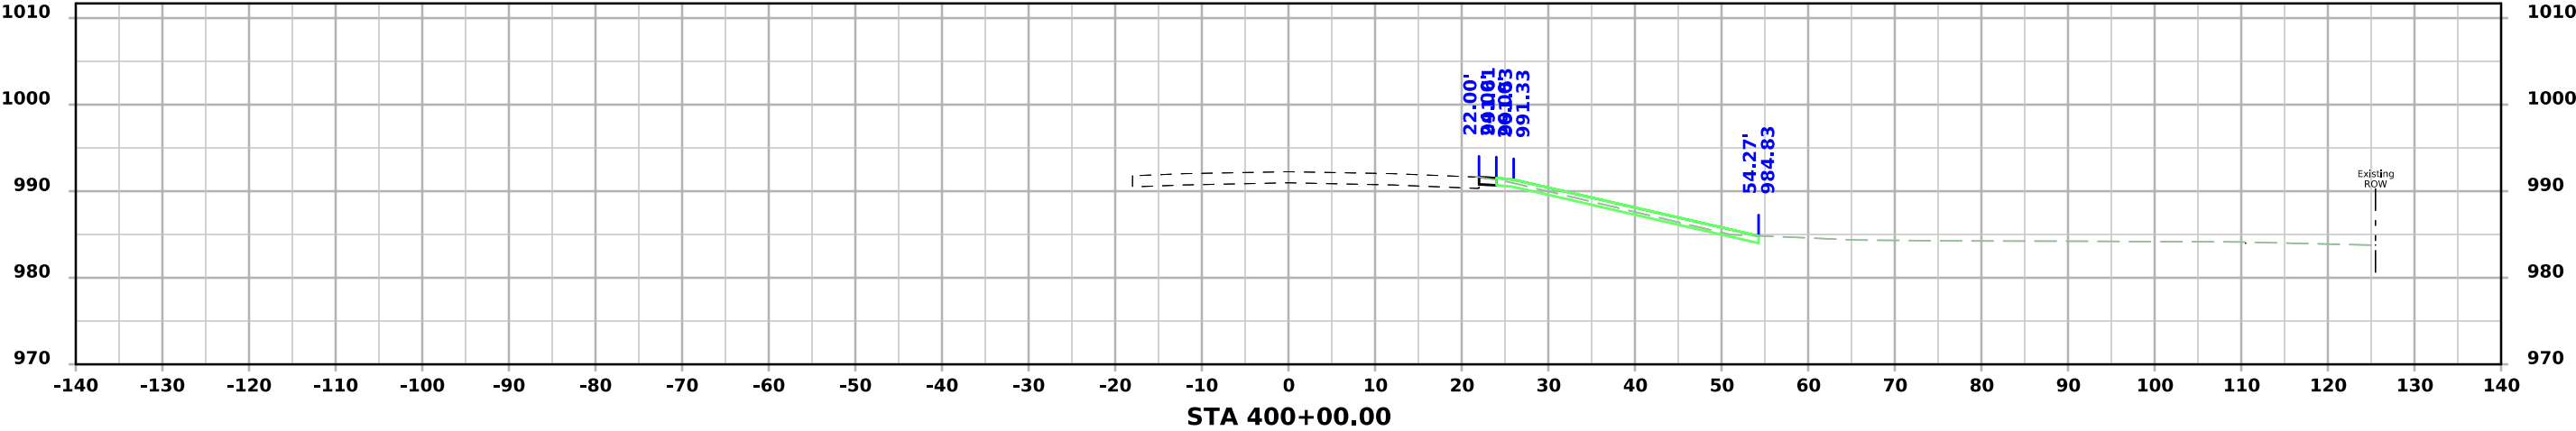




# I-29 - Section A1

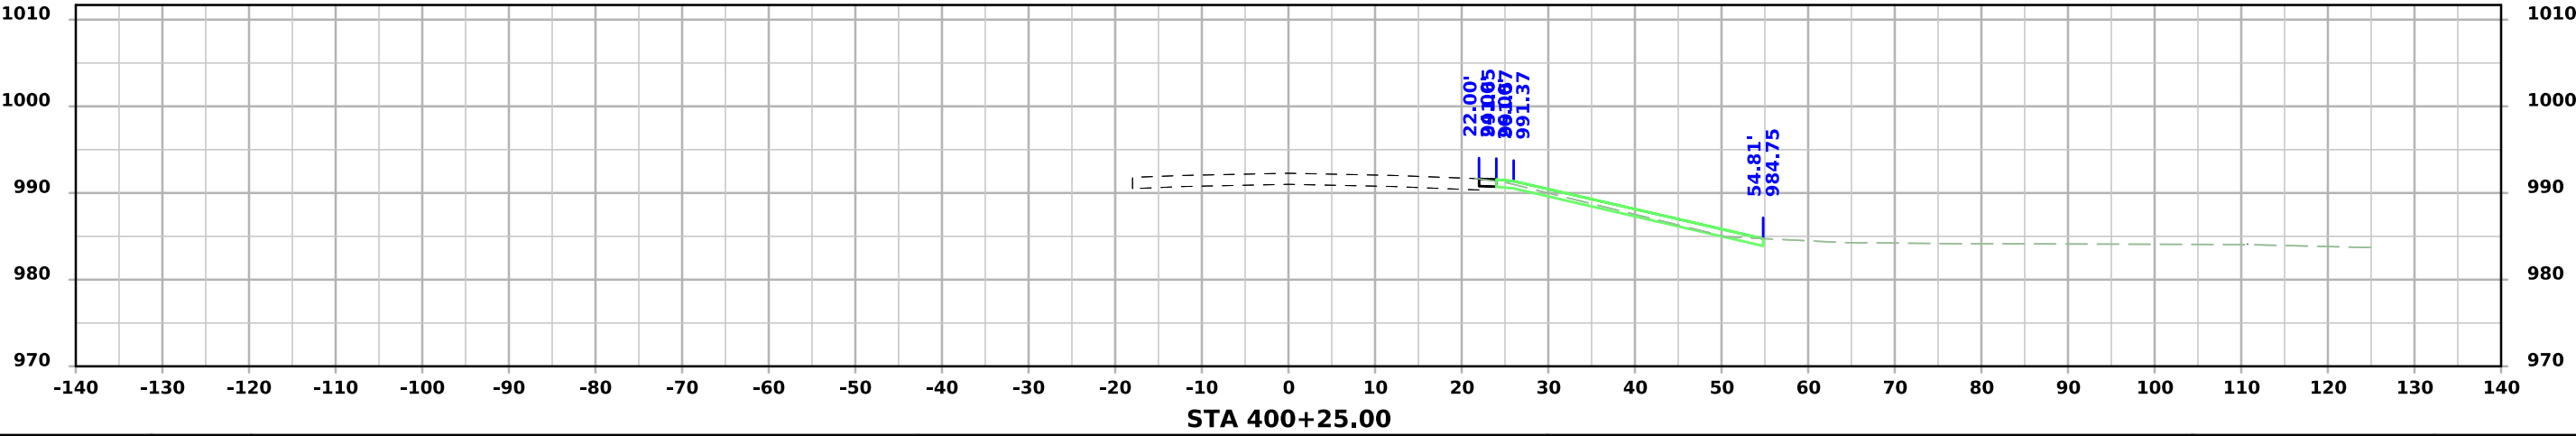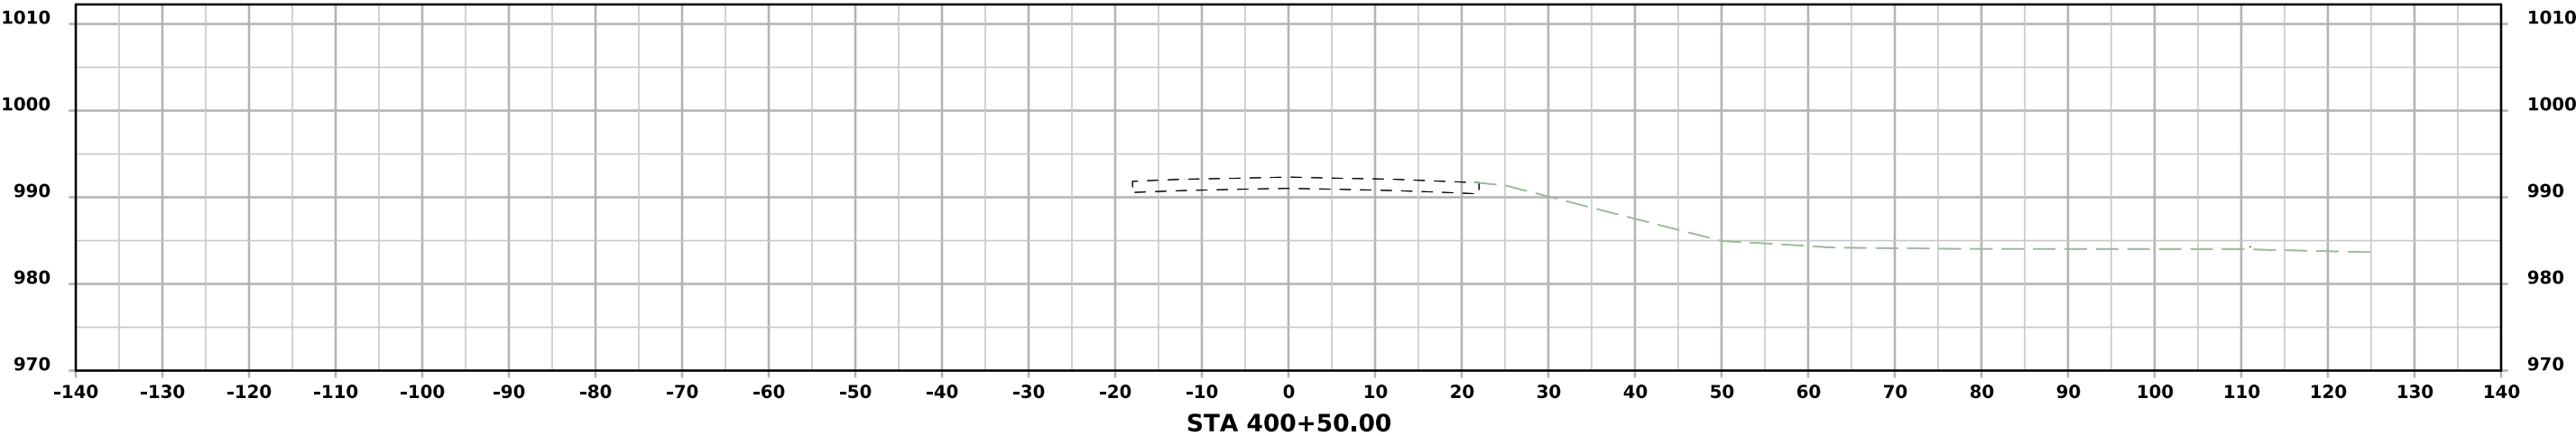




I-29 - Section A2

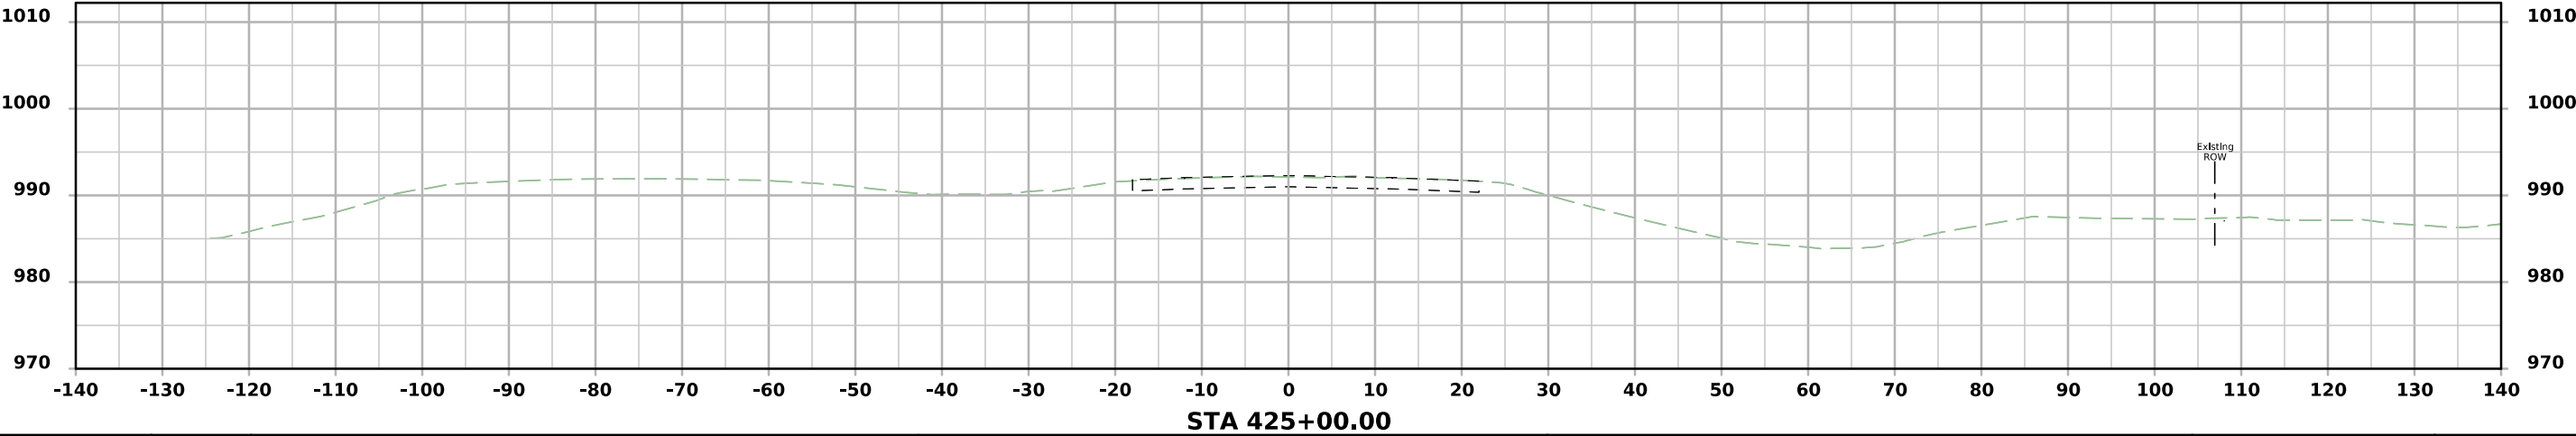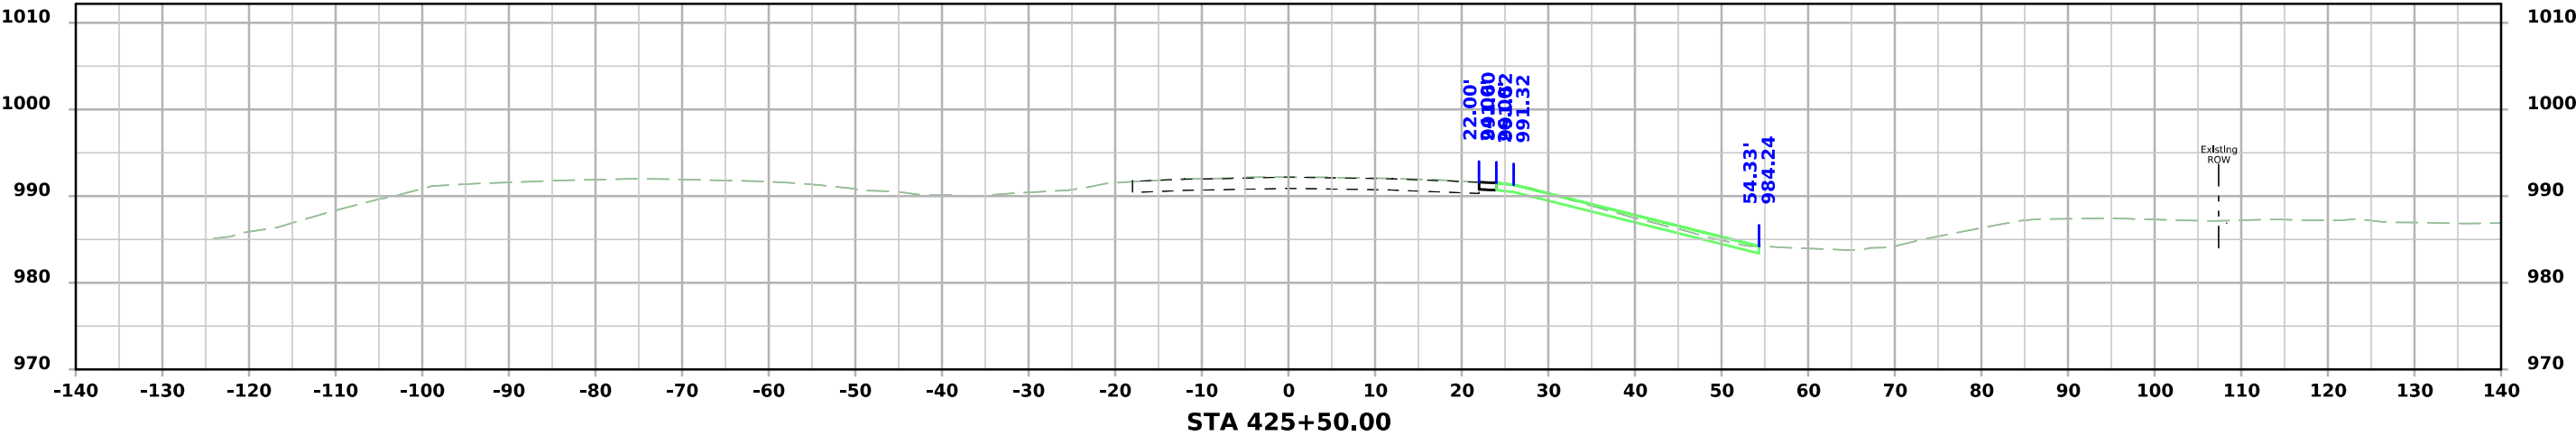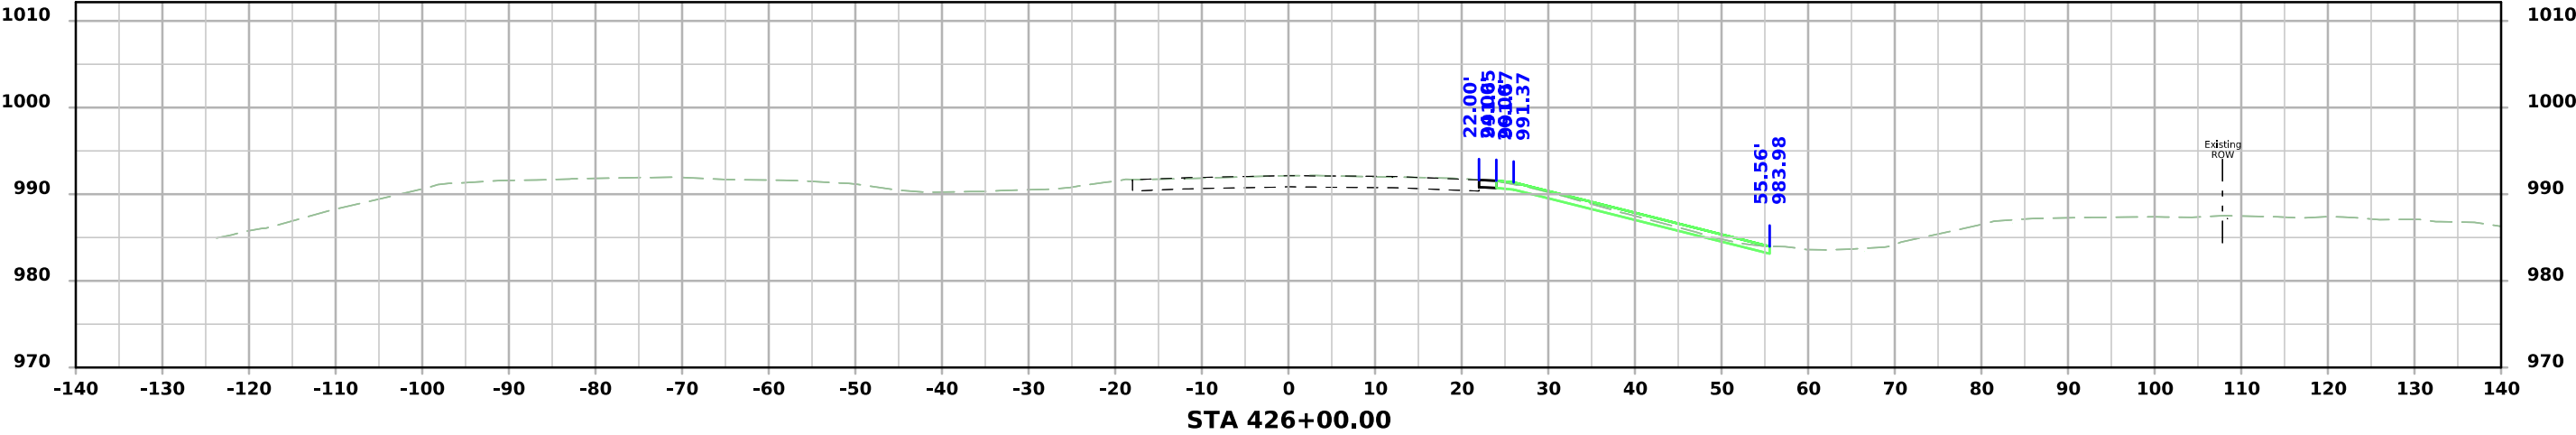




I-29 - Section A2

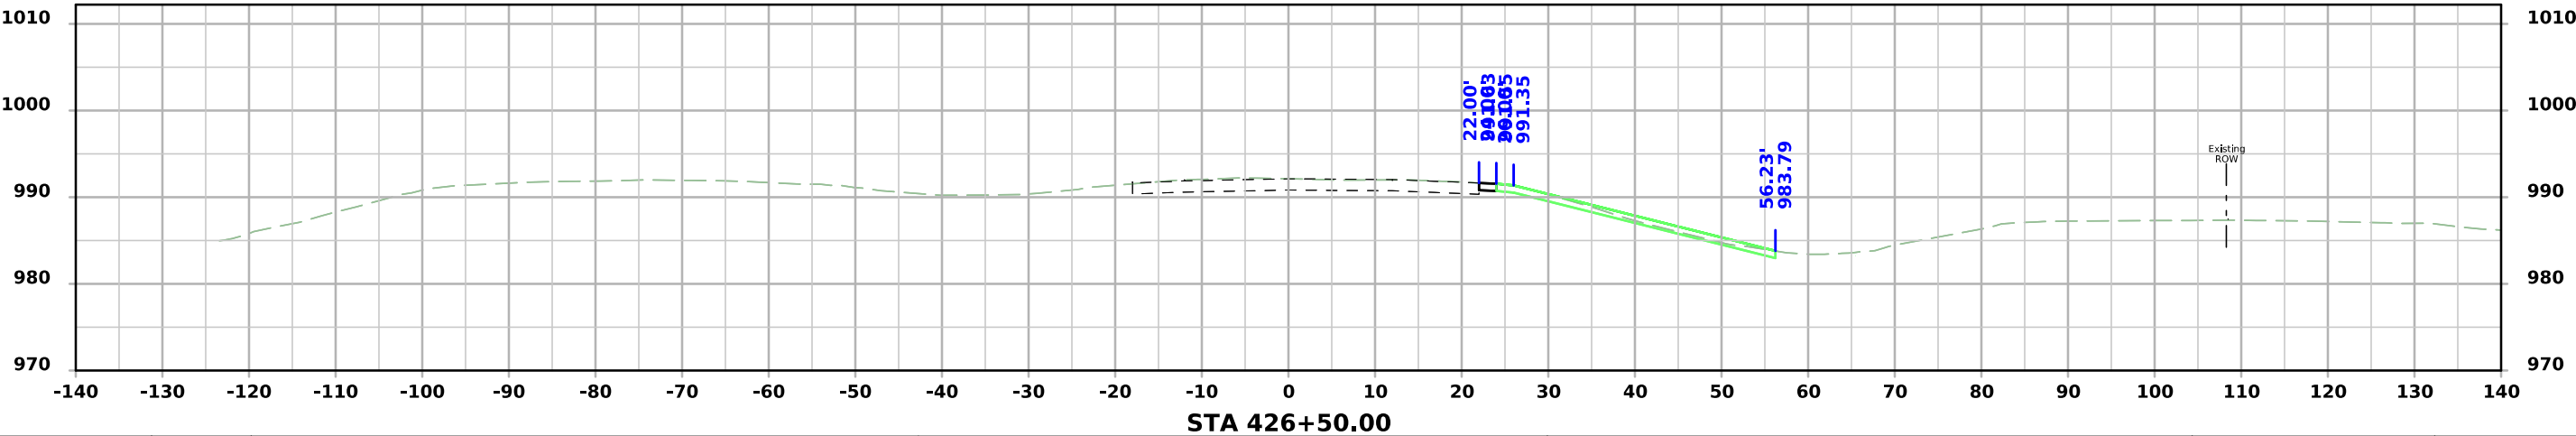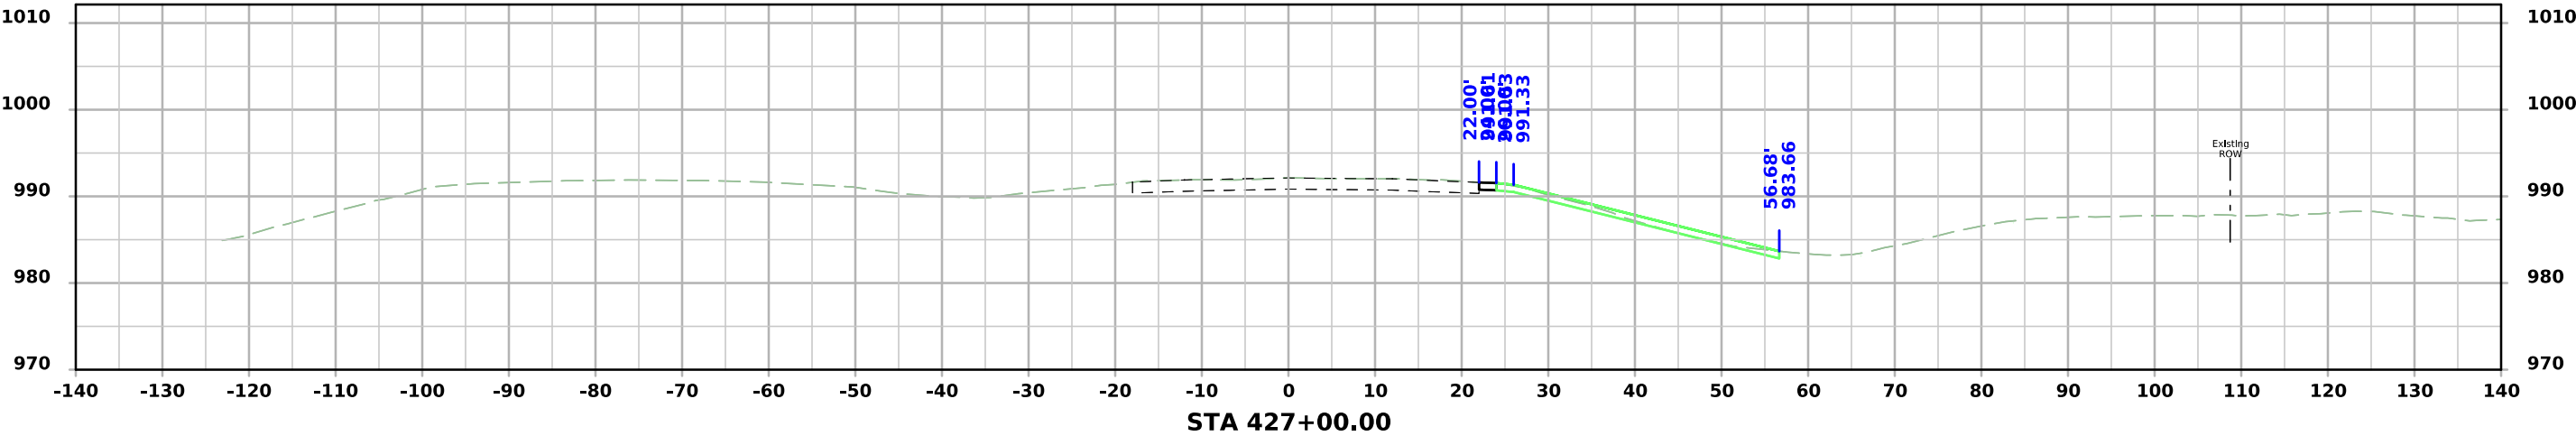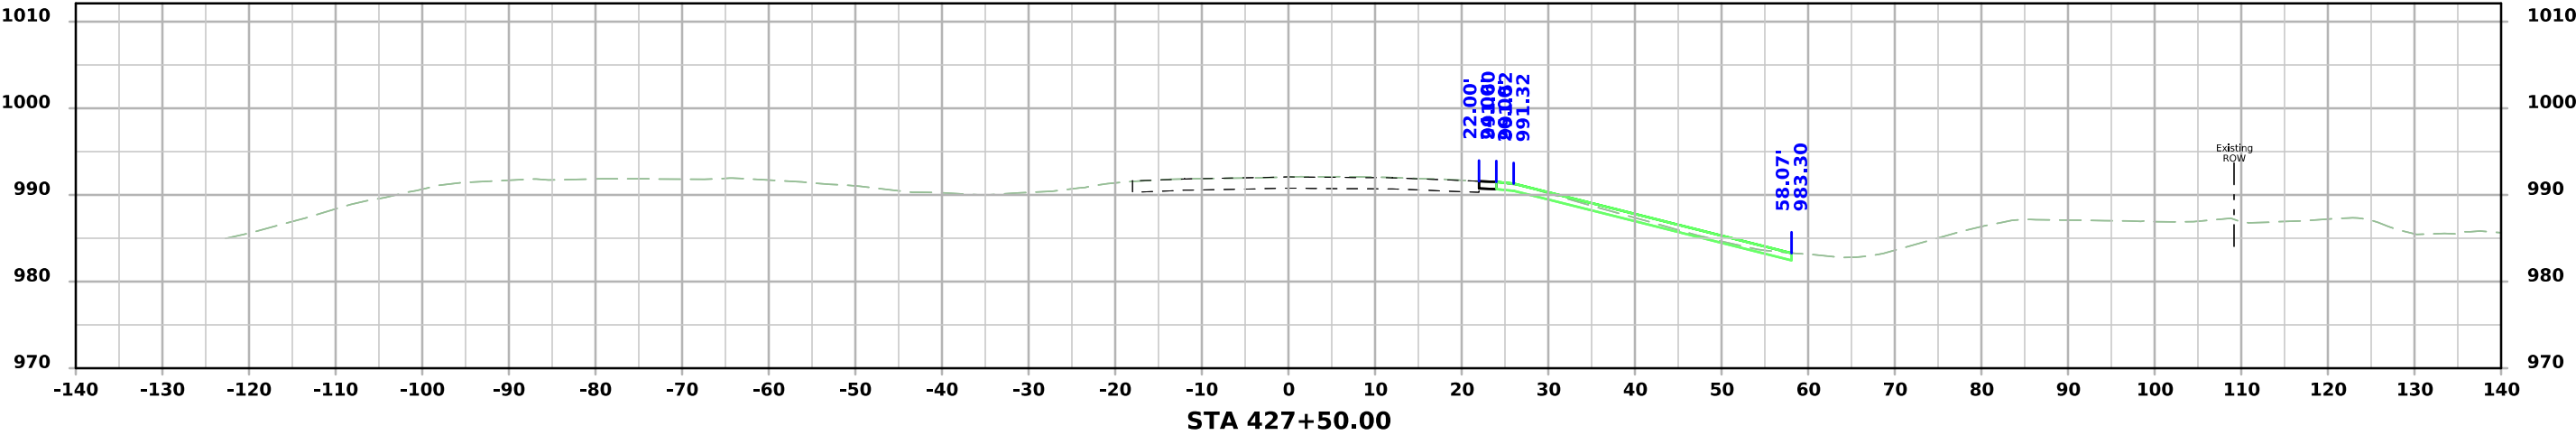




I-29 - Section A2

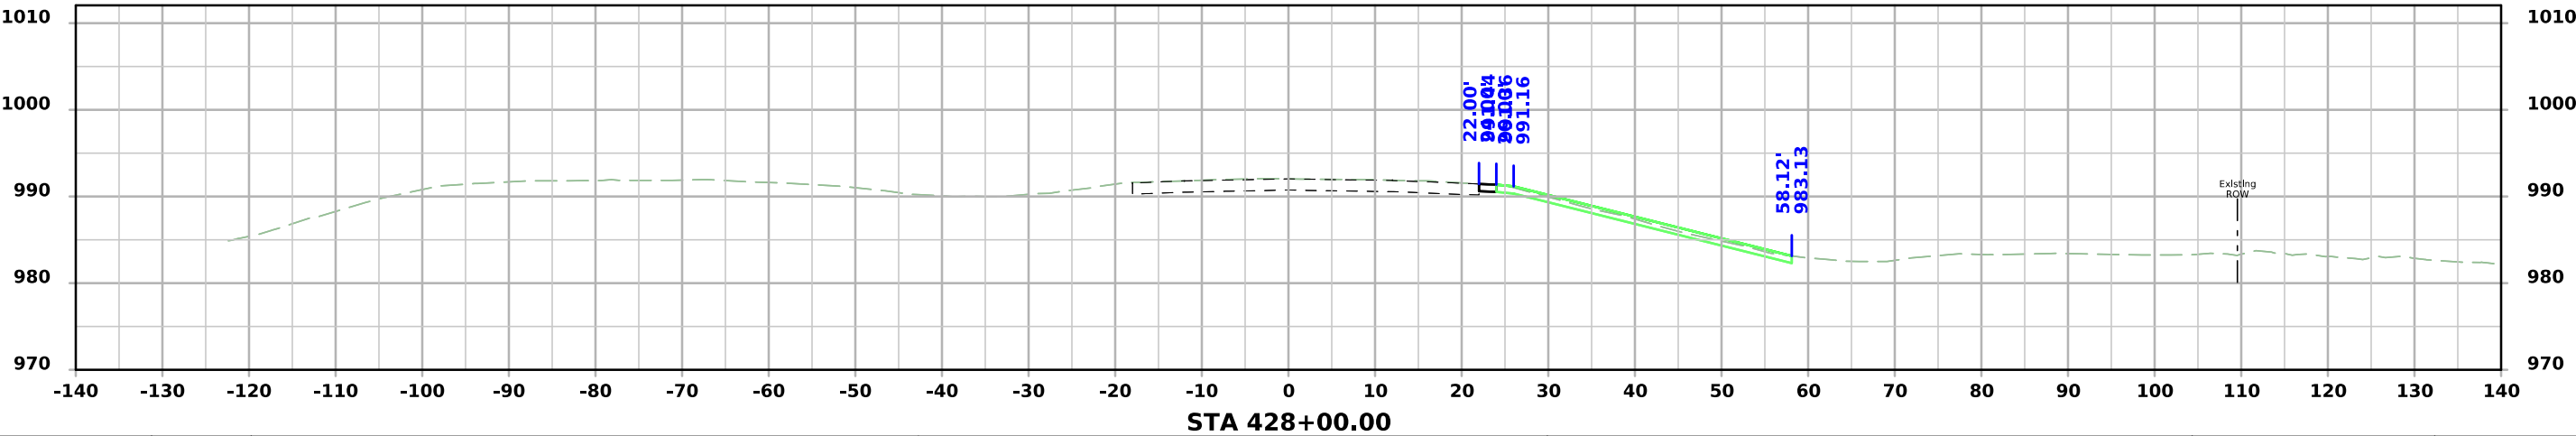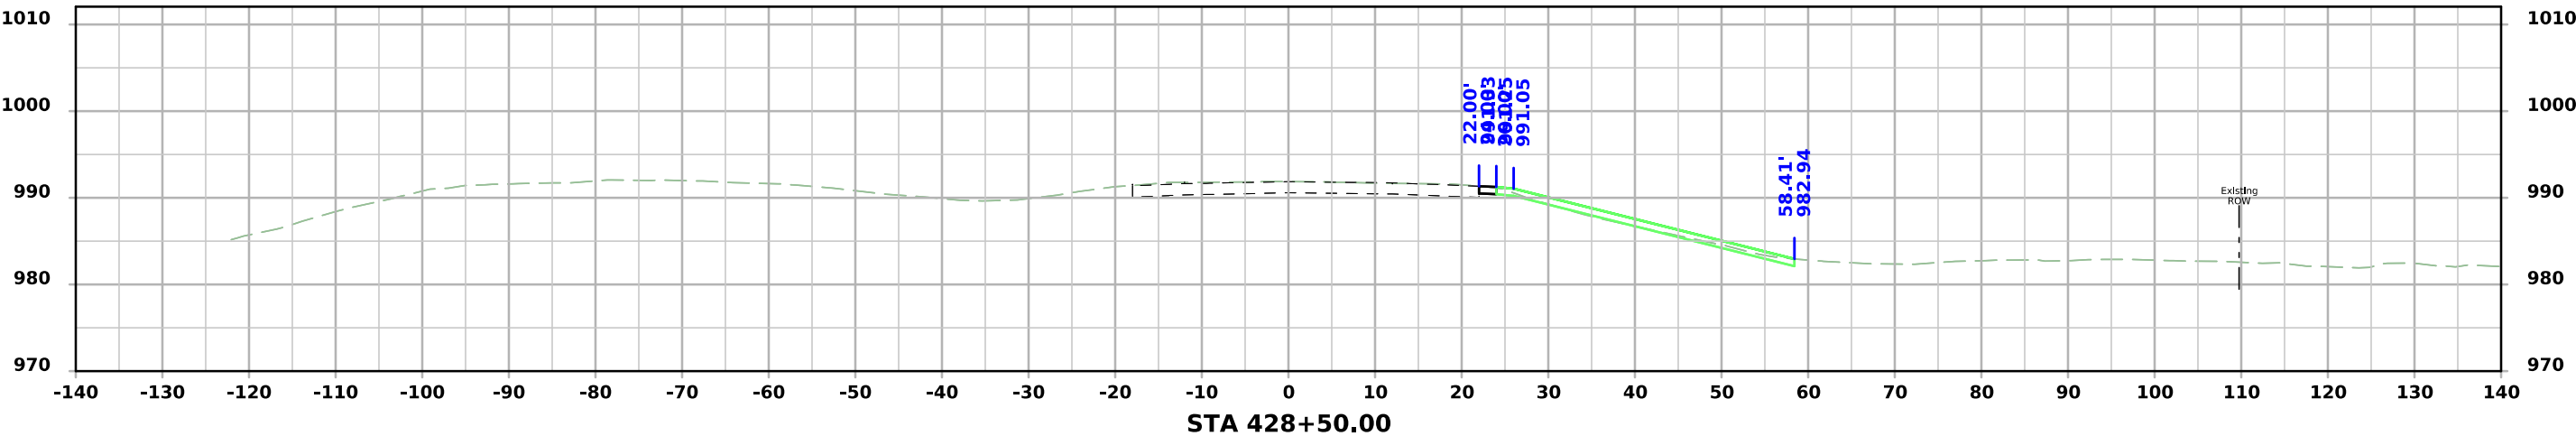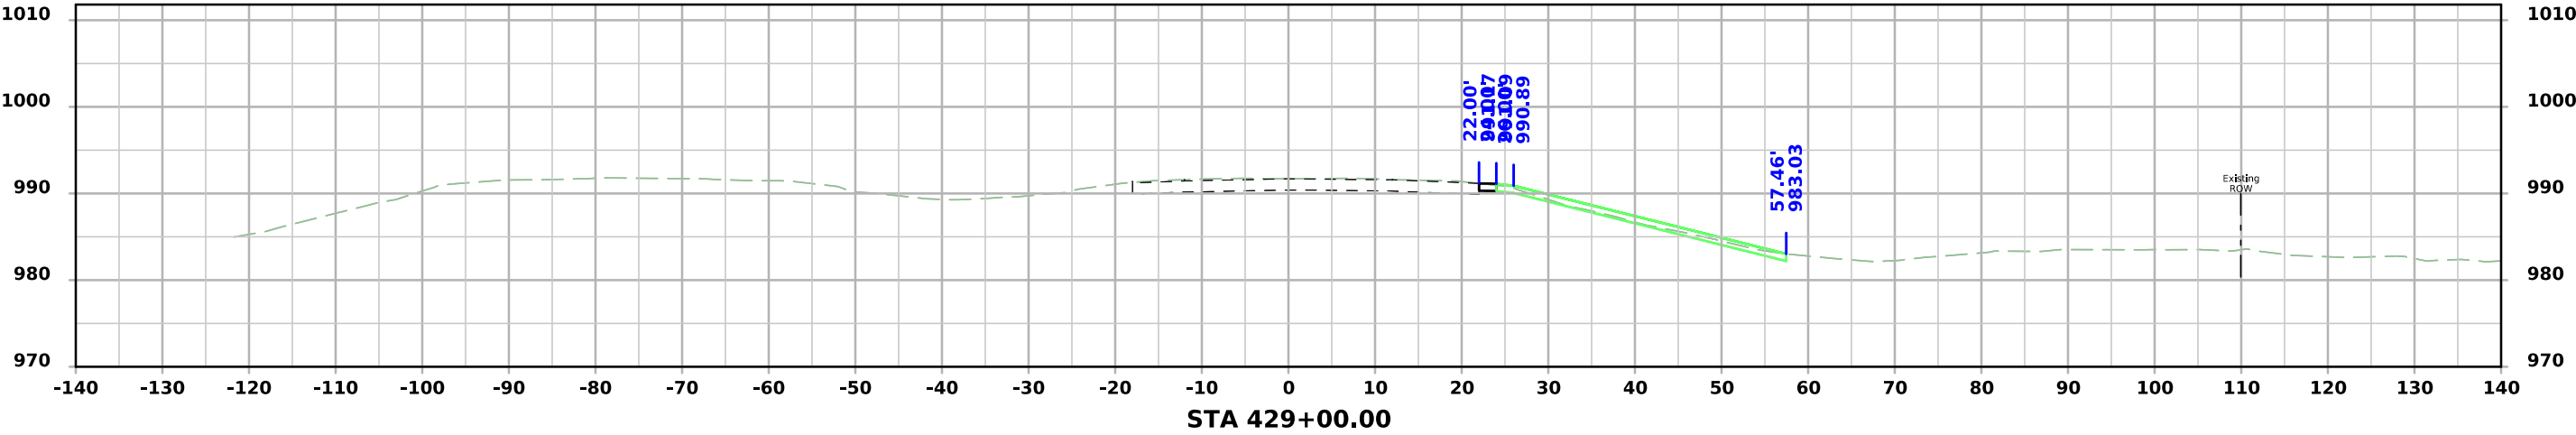




I-29 - Section A2

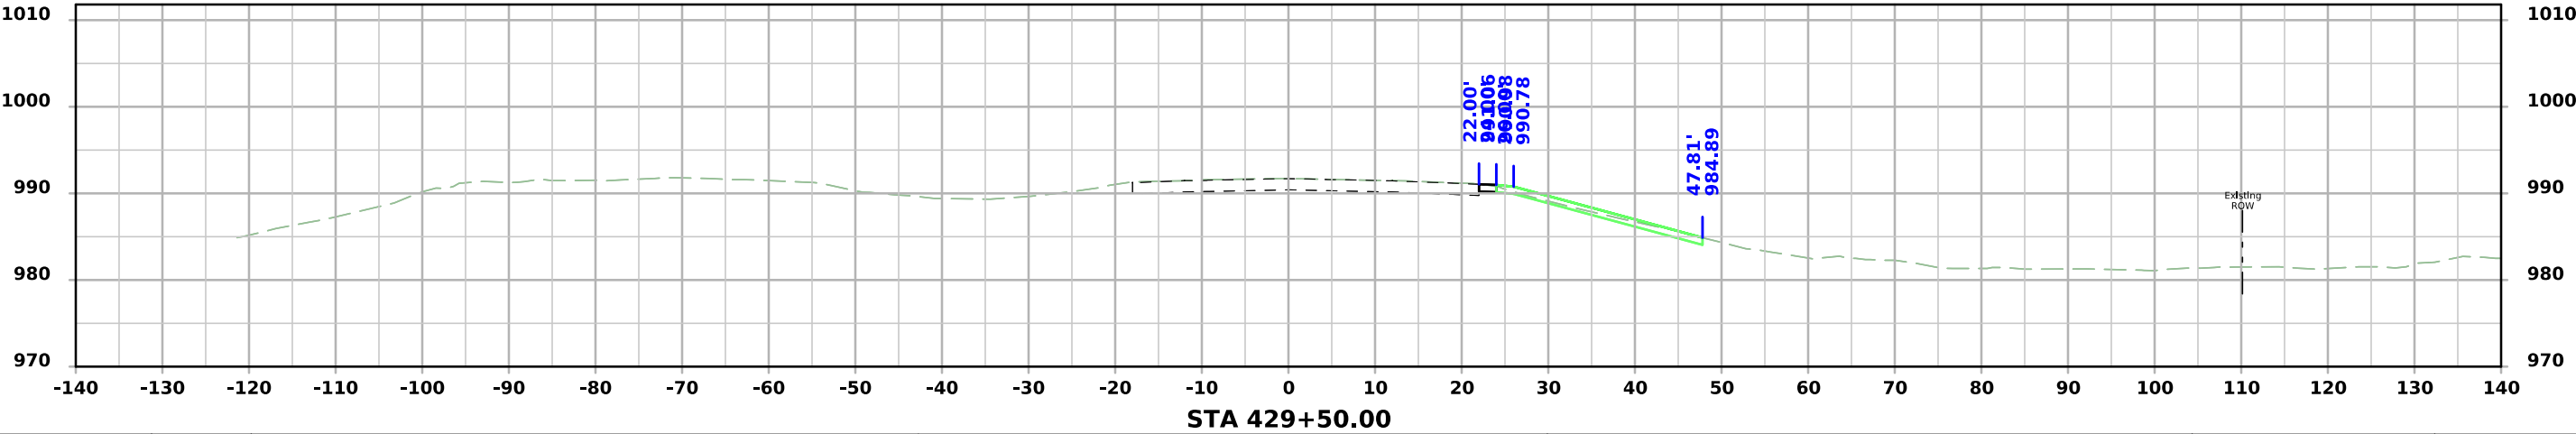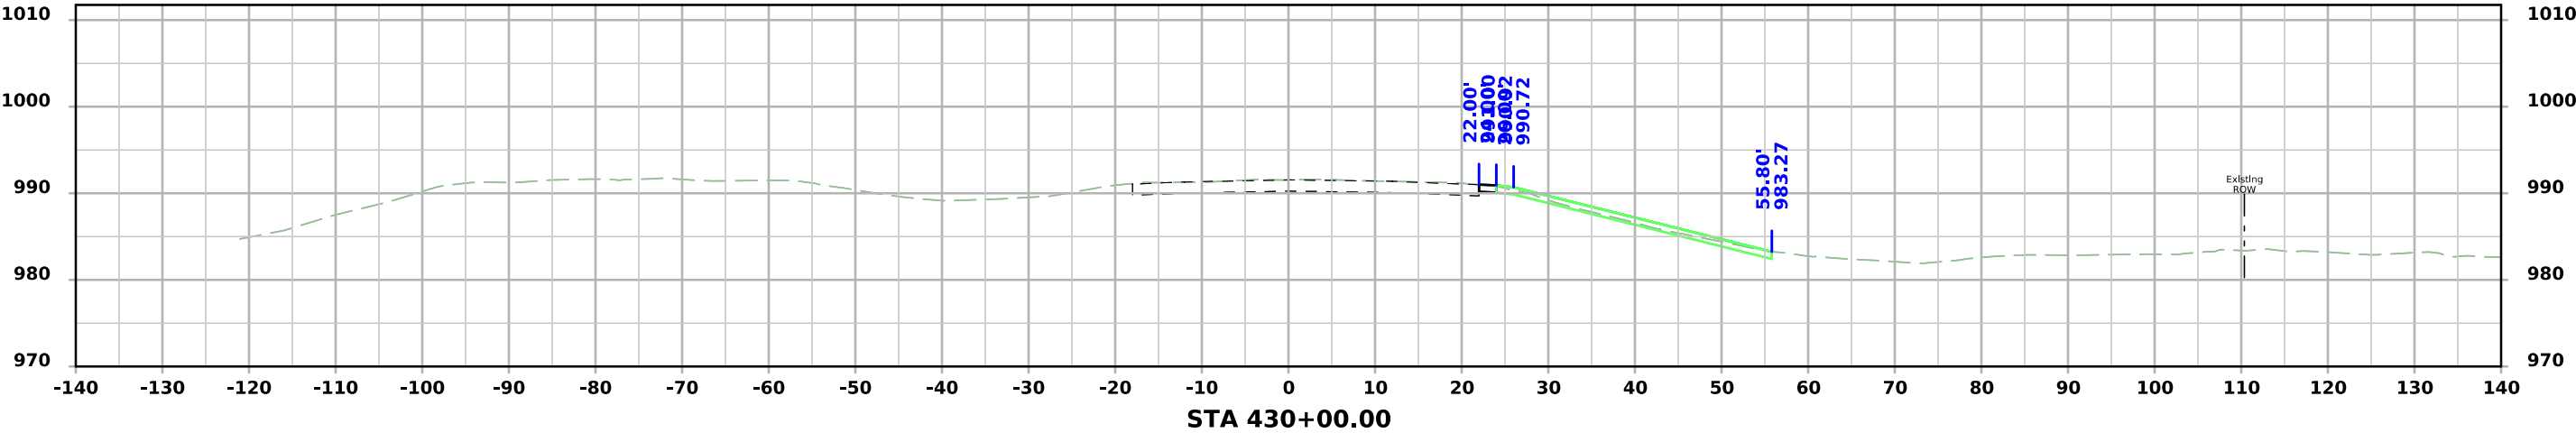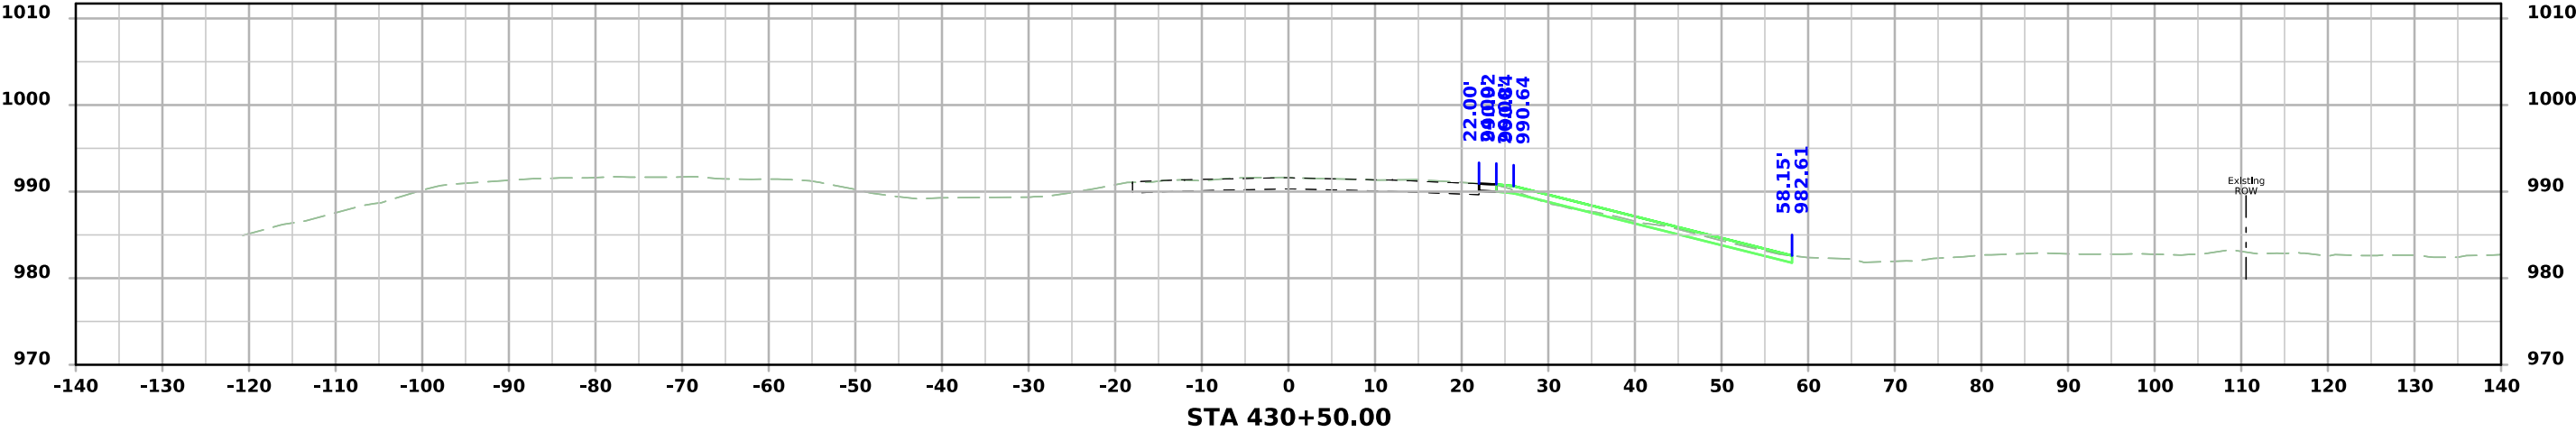




I-29 - Section A2

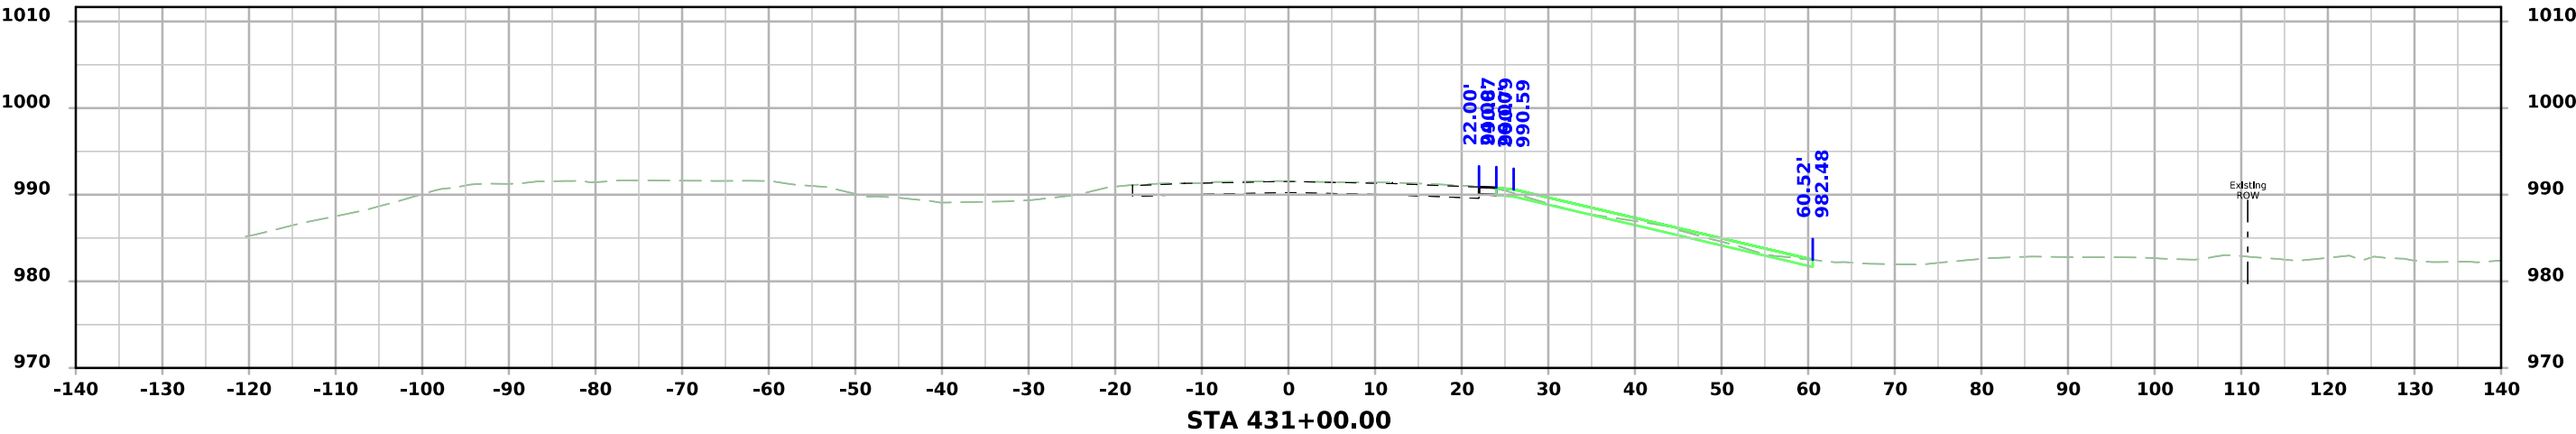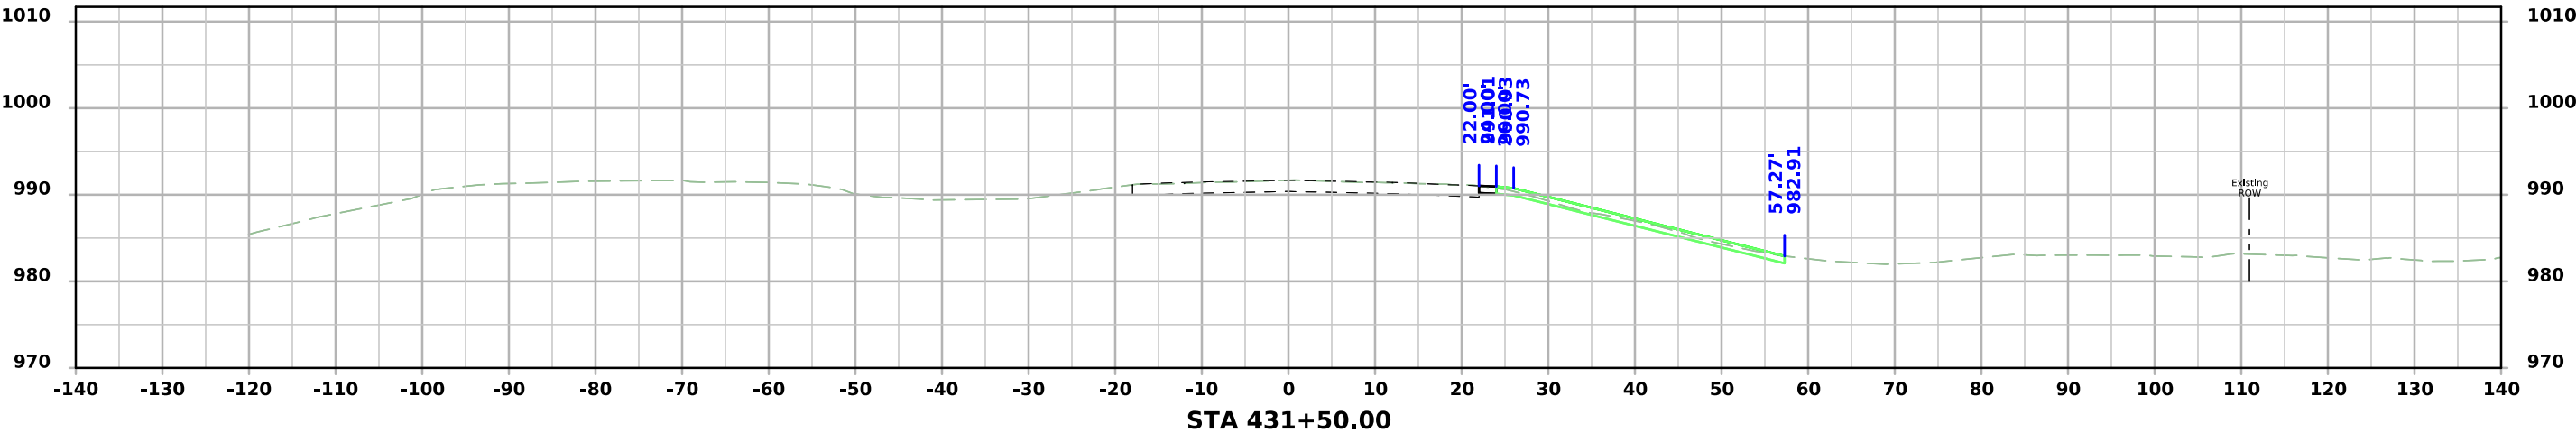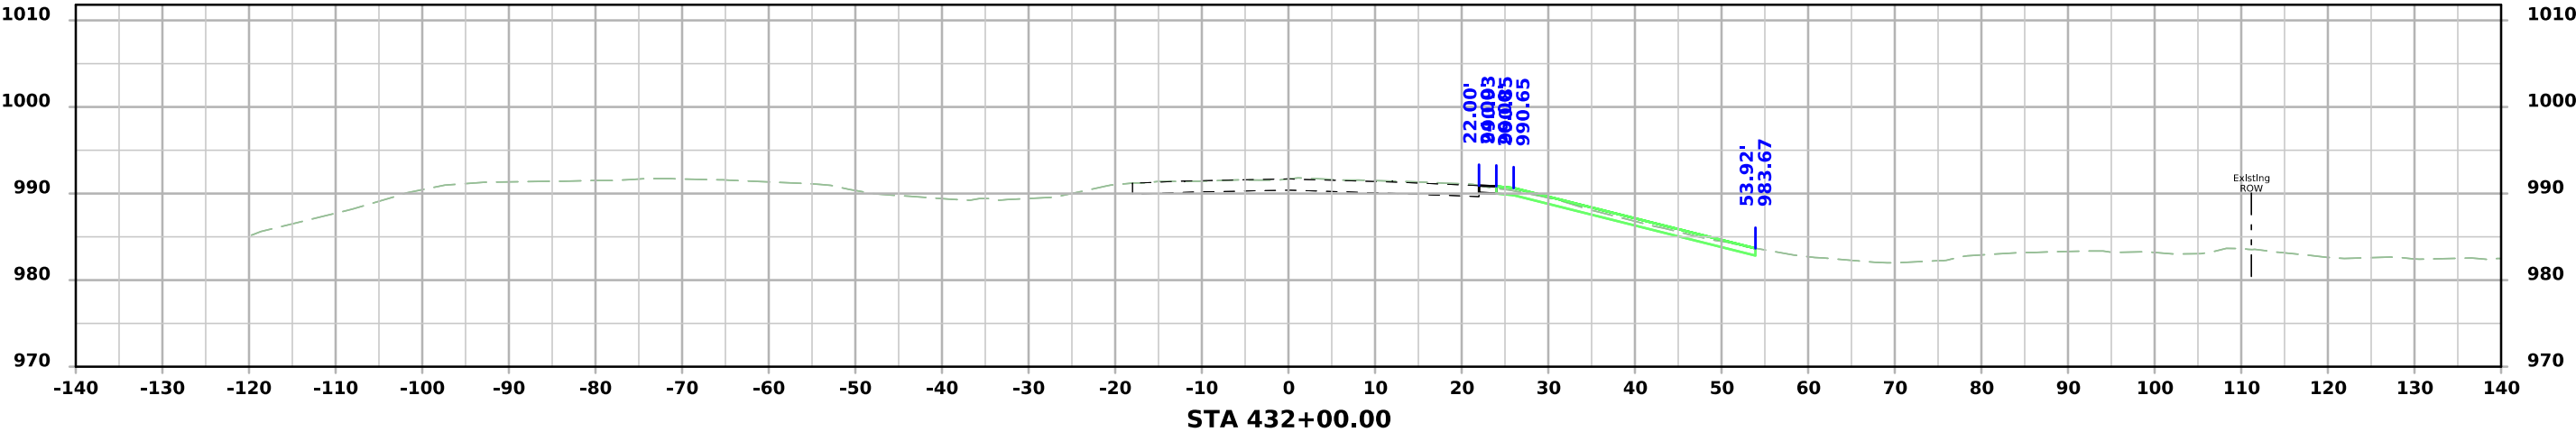




I-29 - Section B

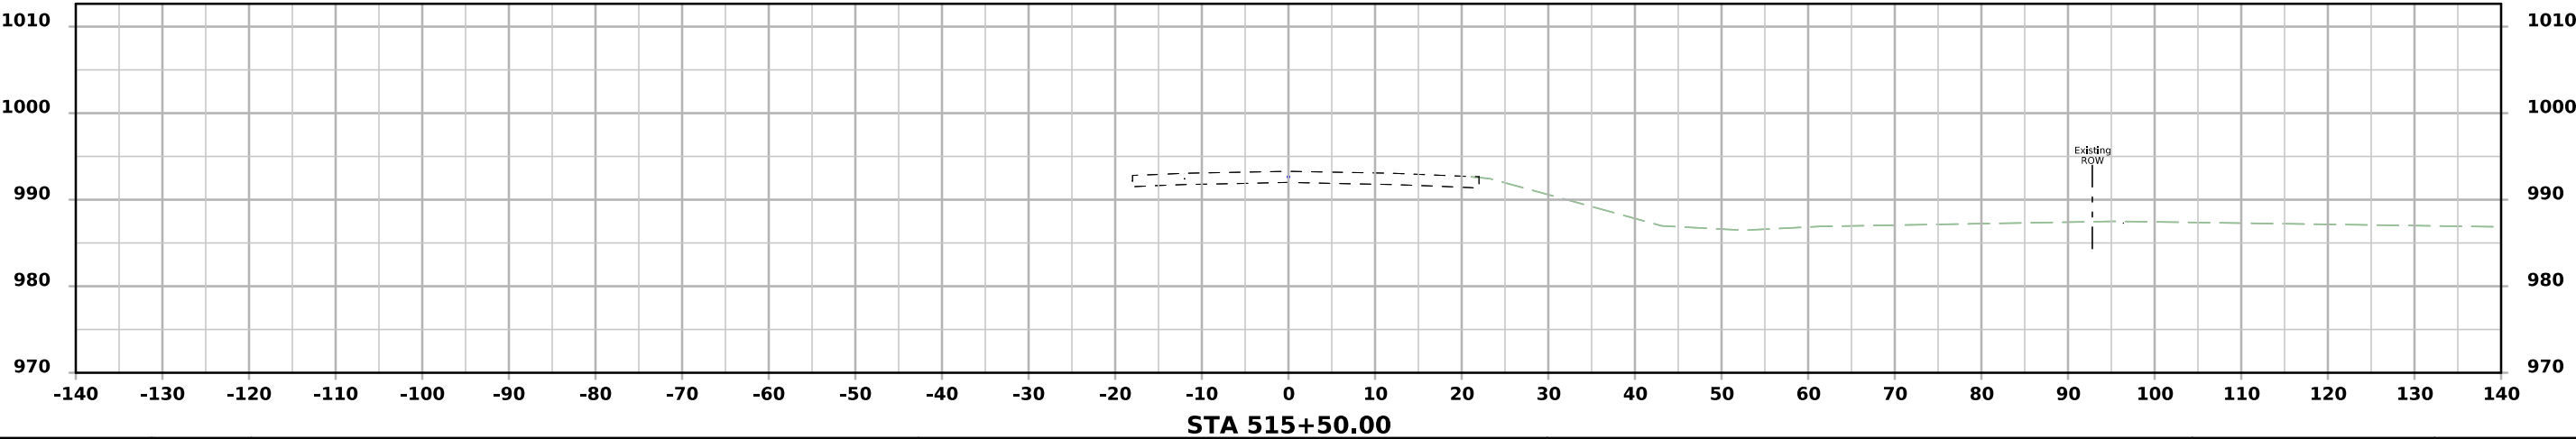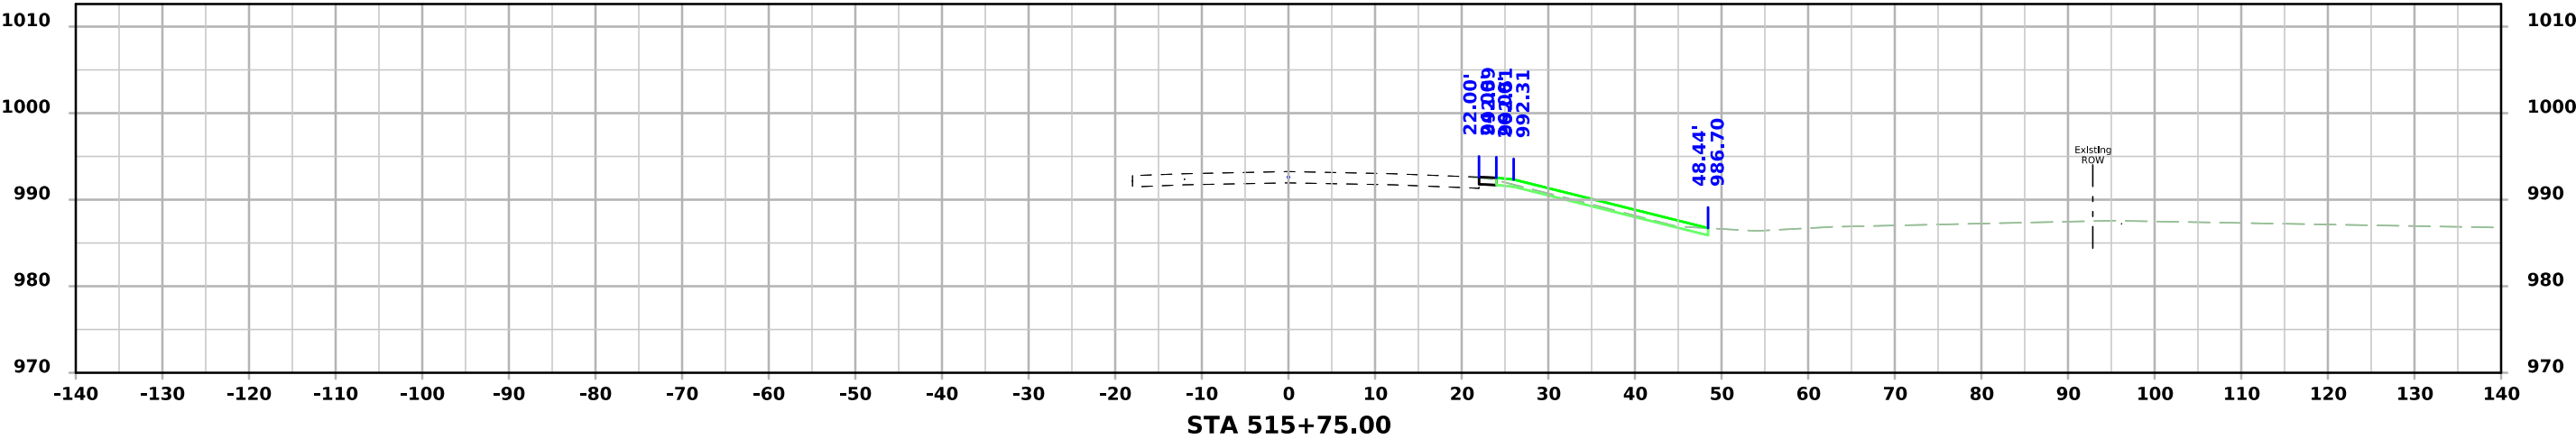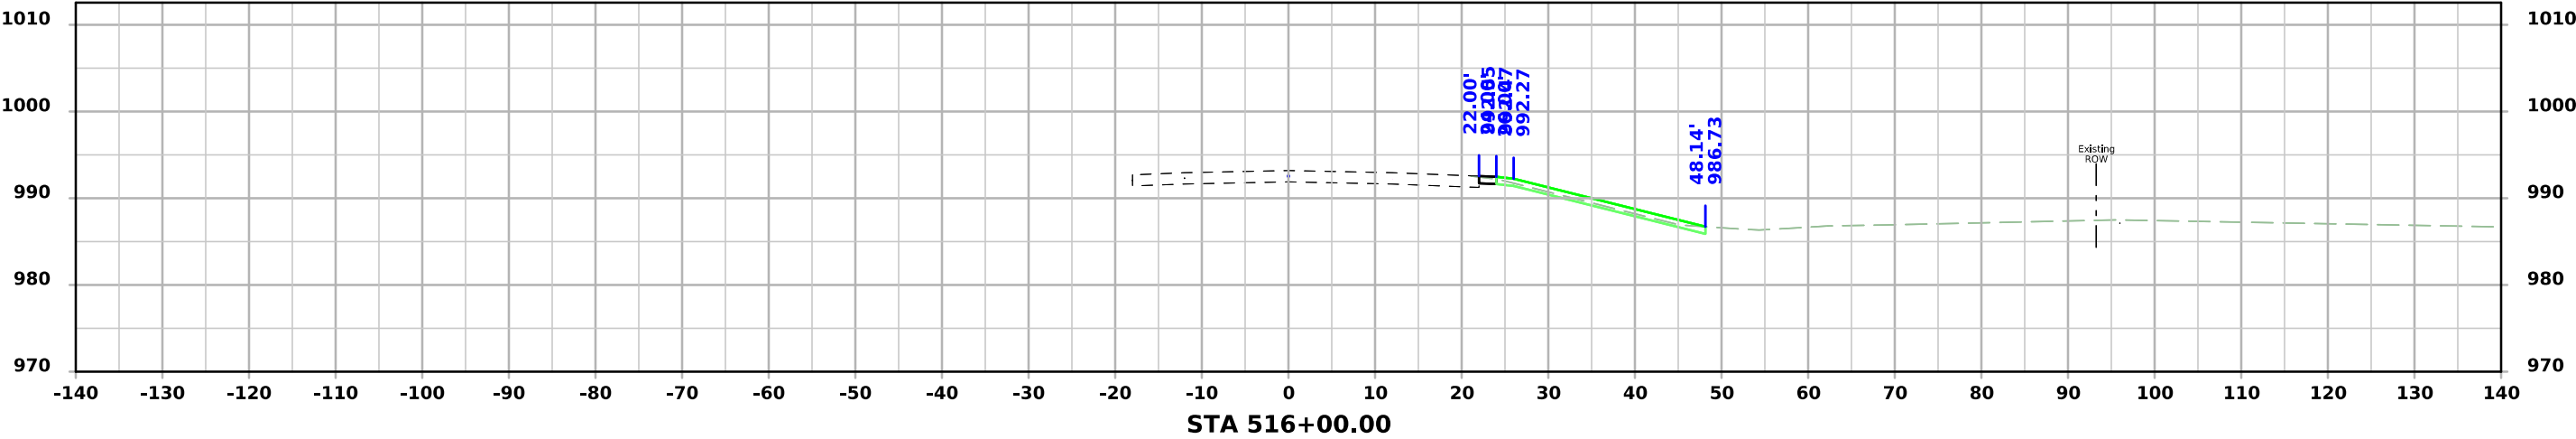




I-29 - Section B

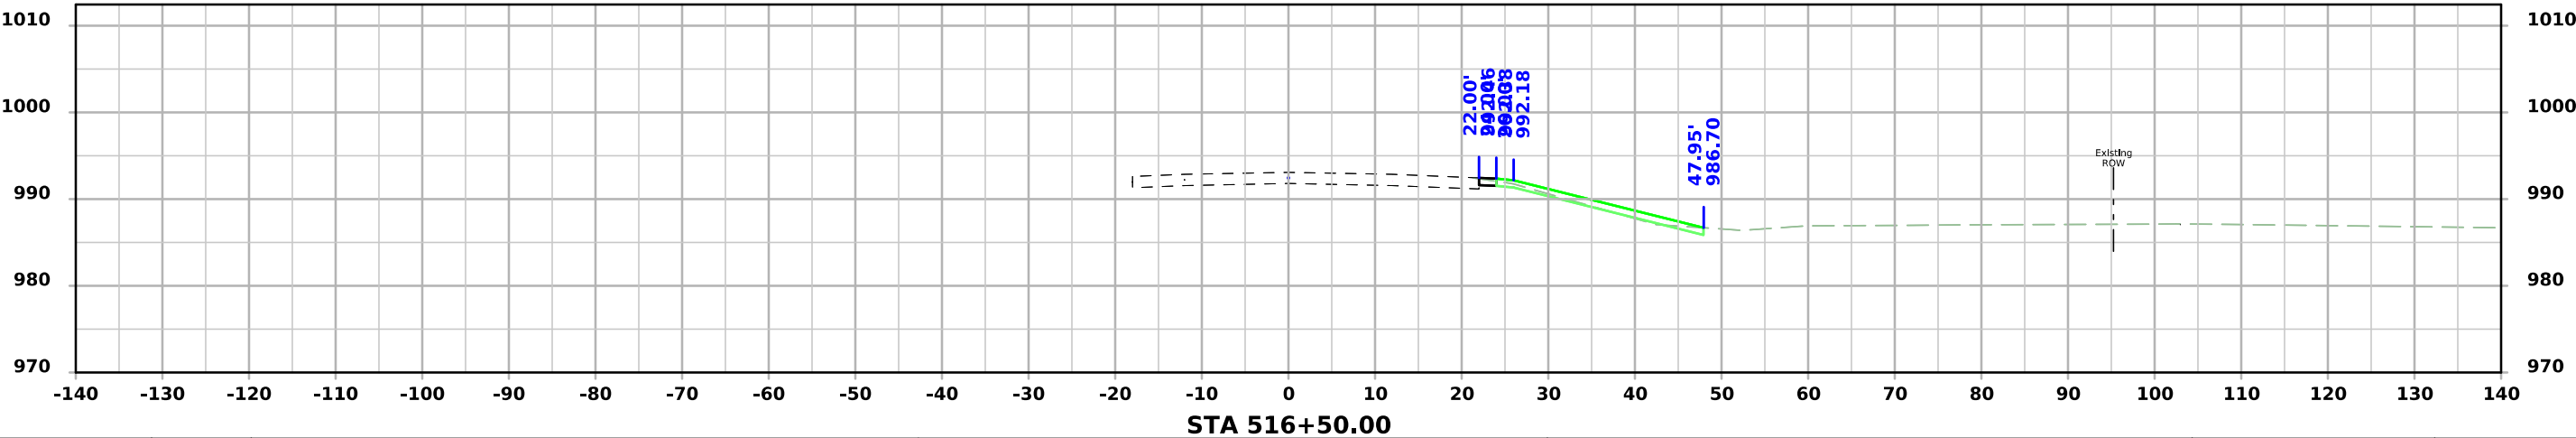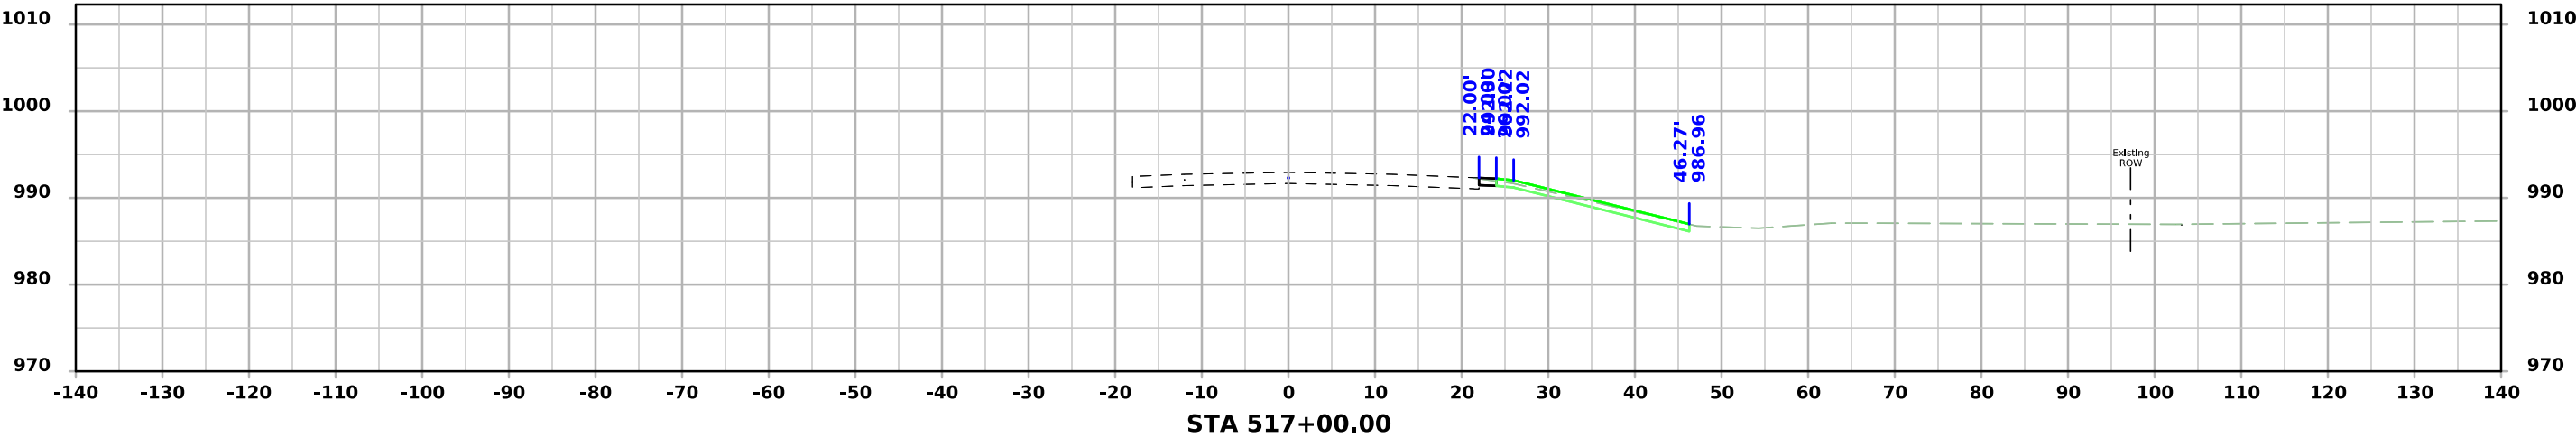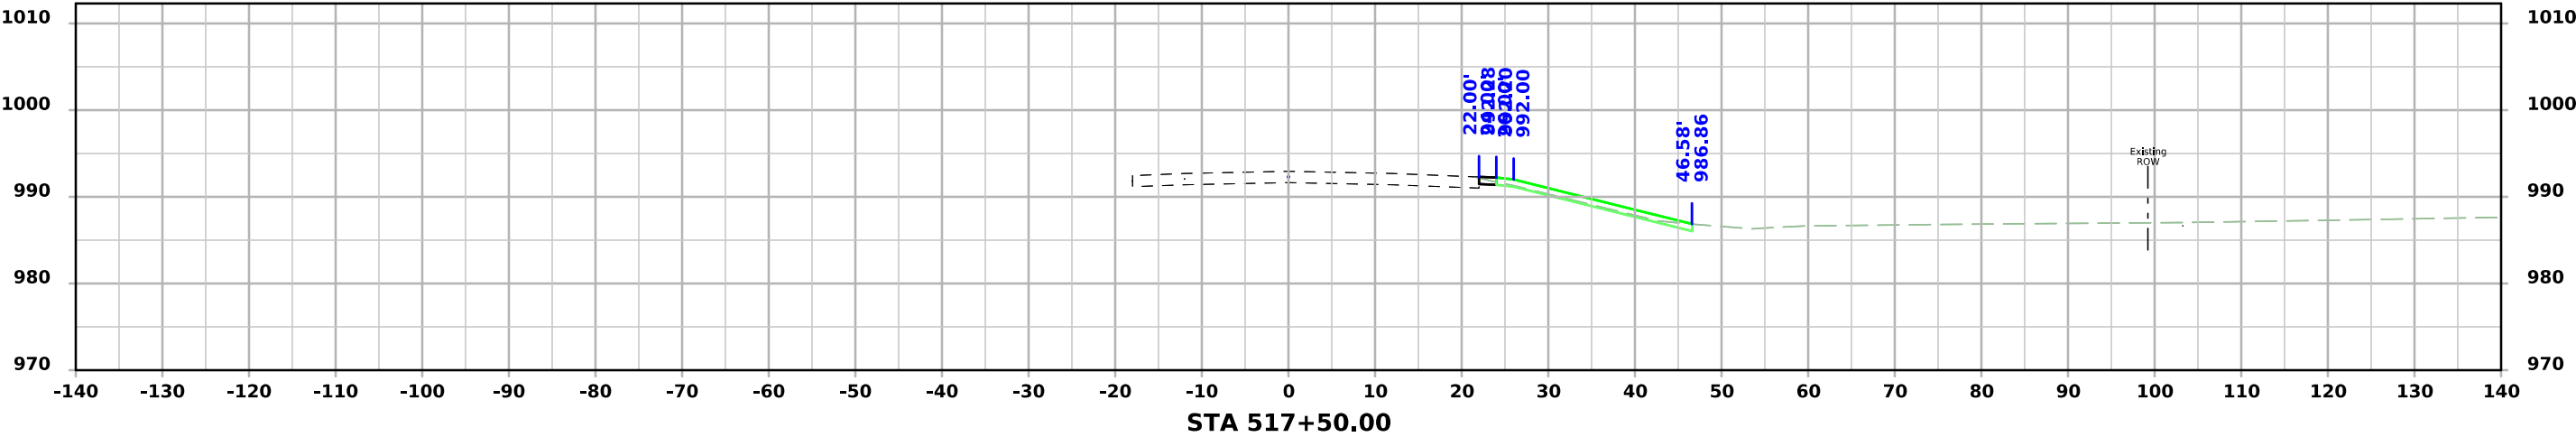




I-29 - Section B

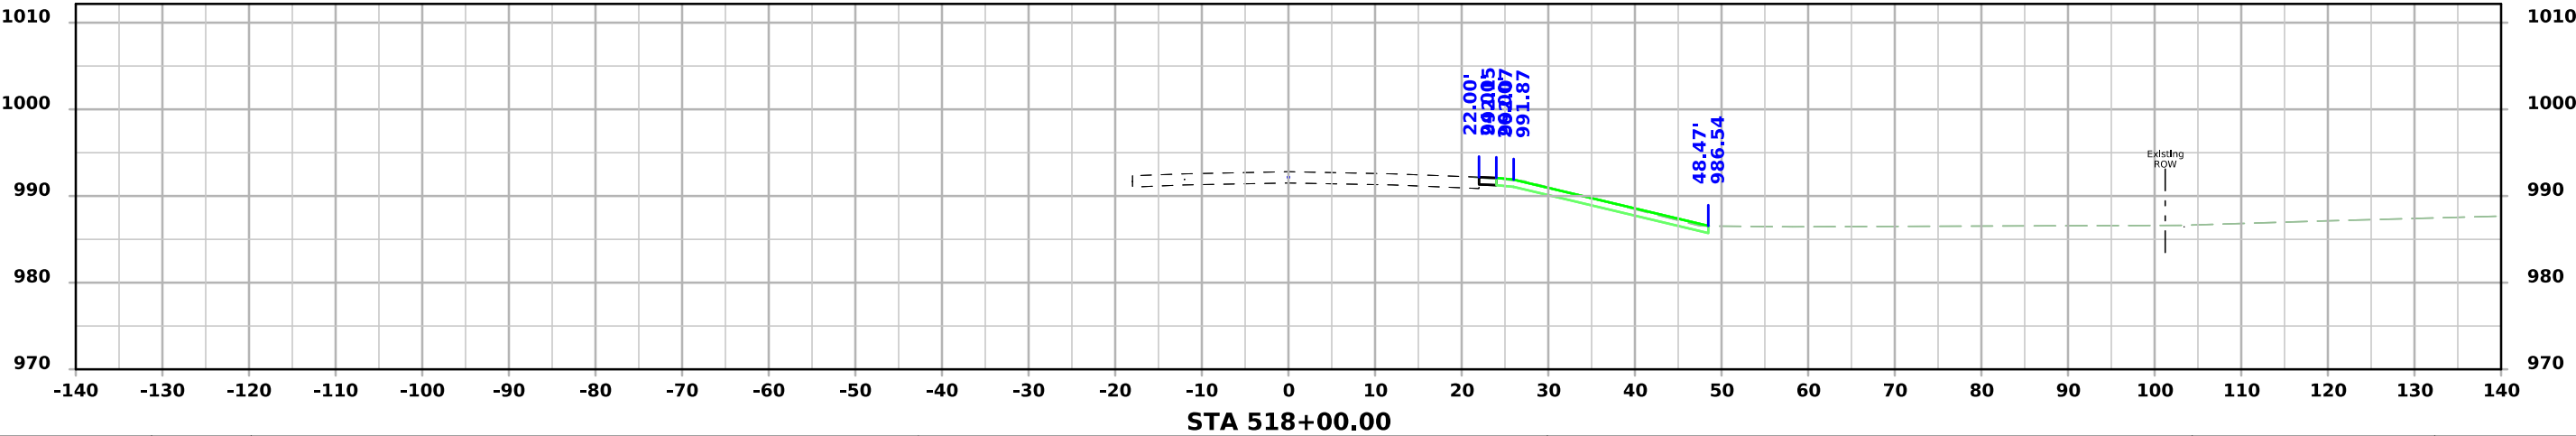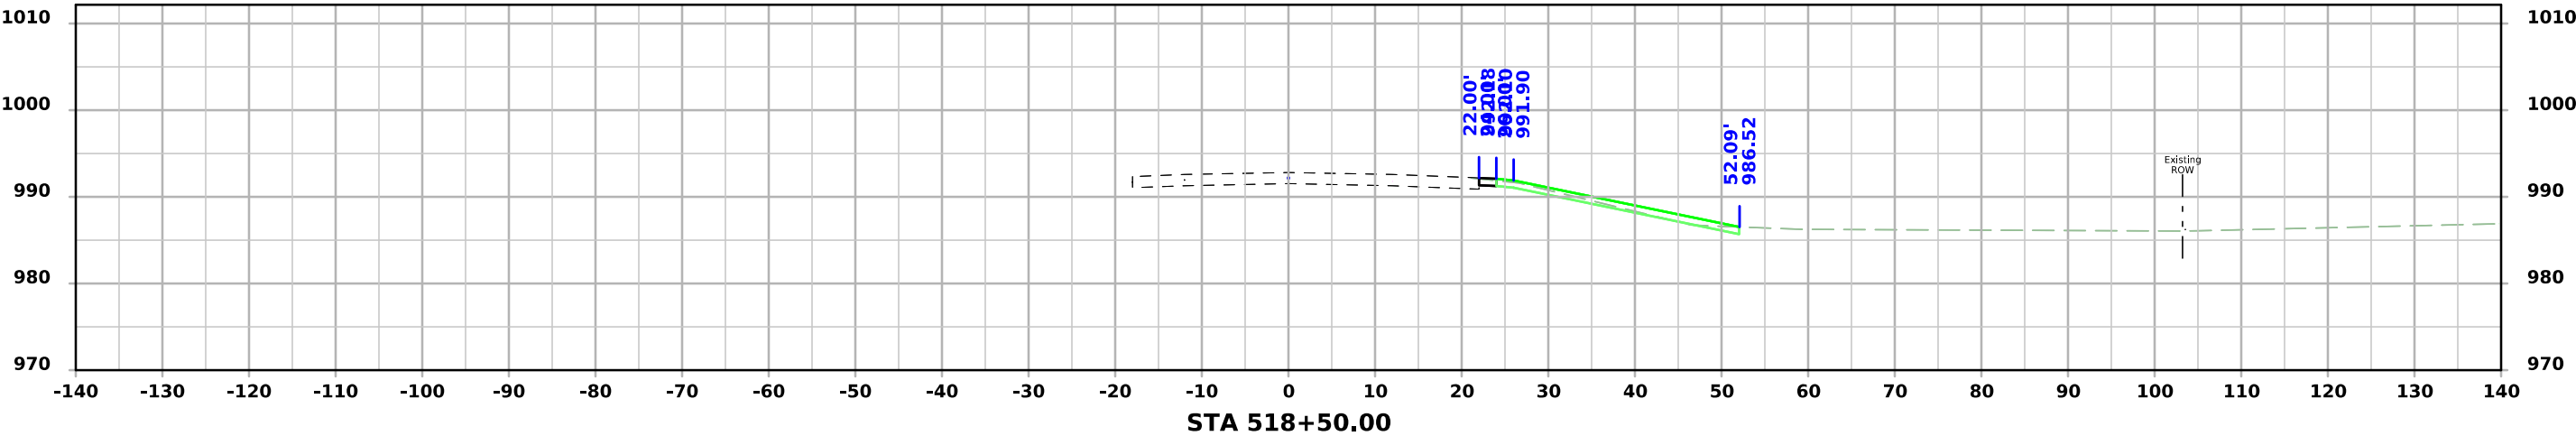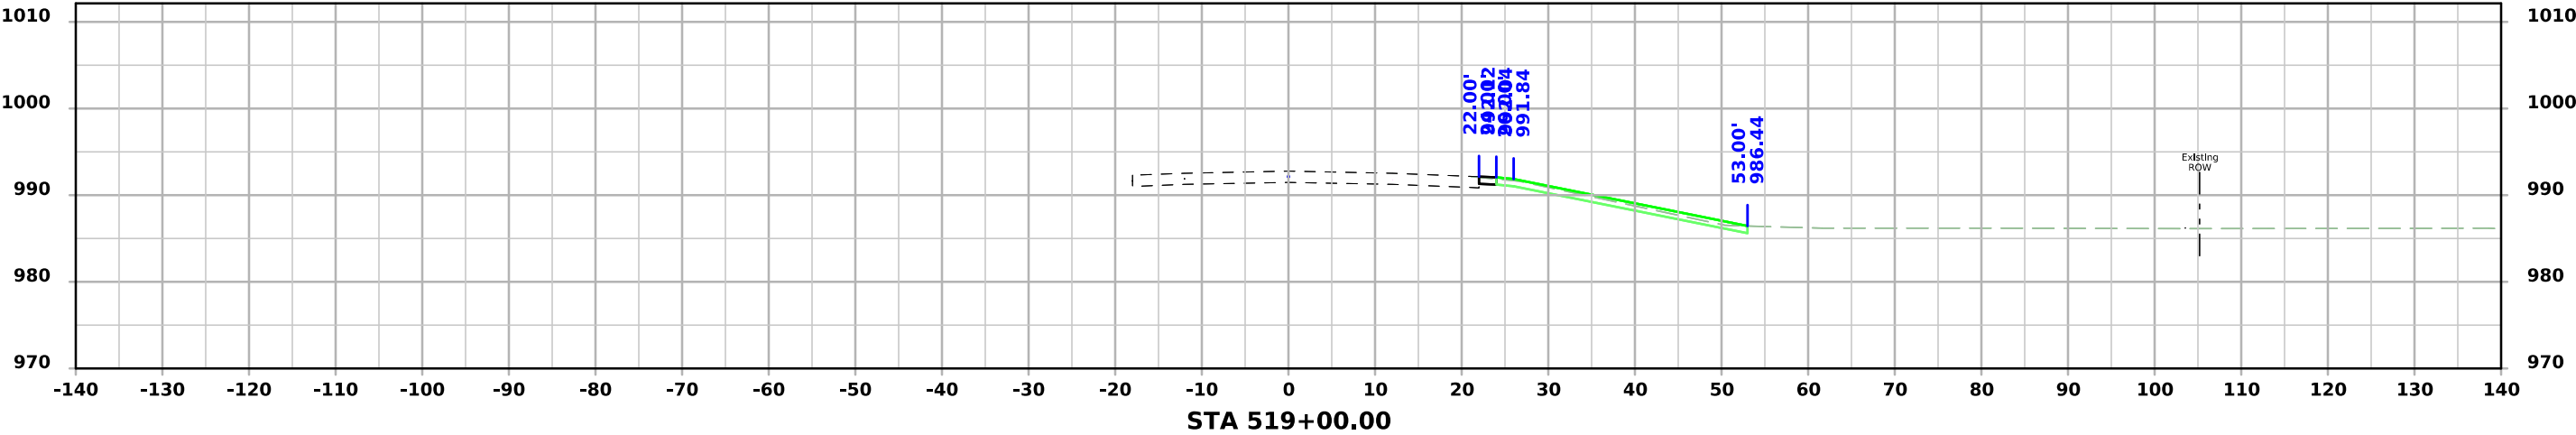




I-29 - Section B

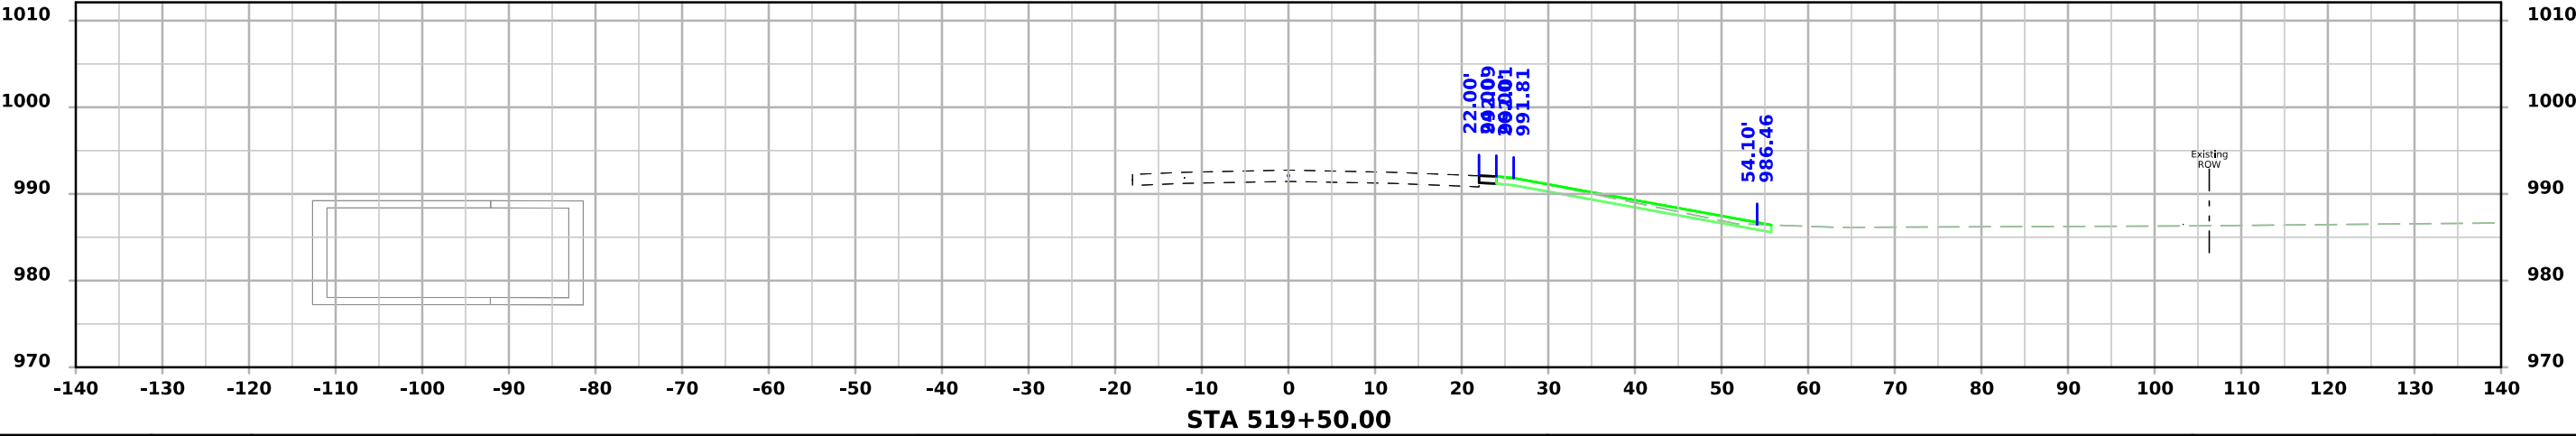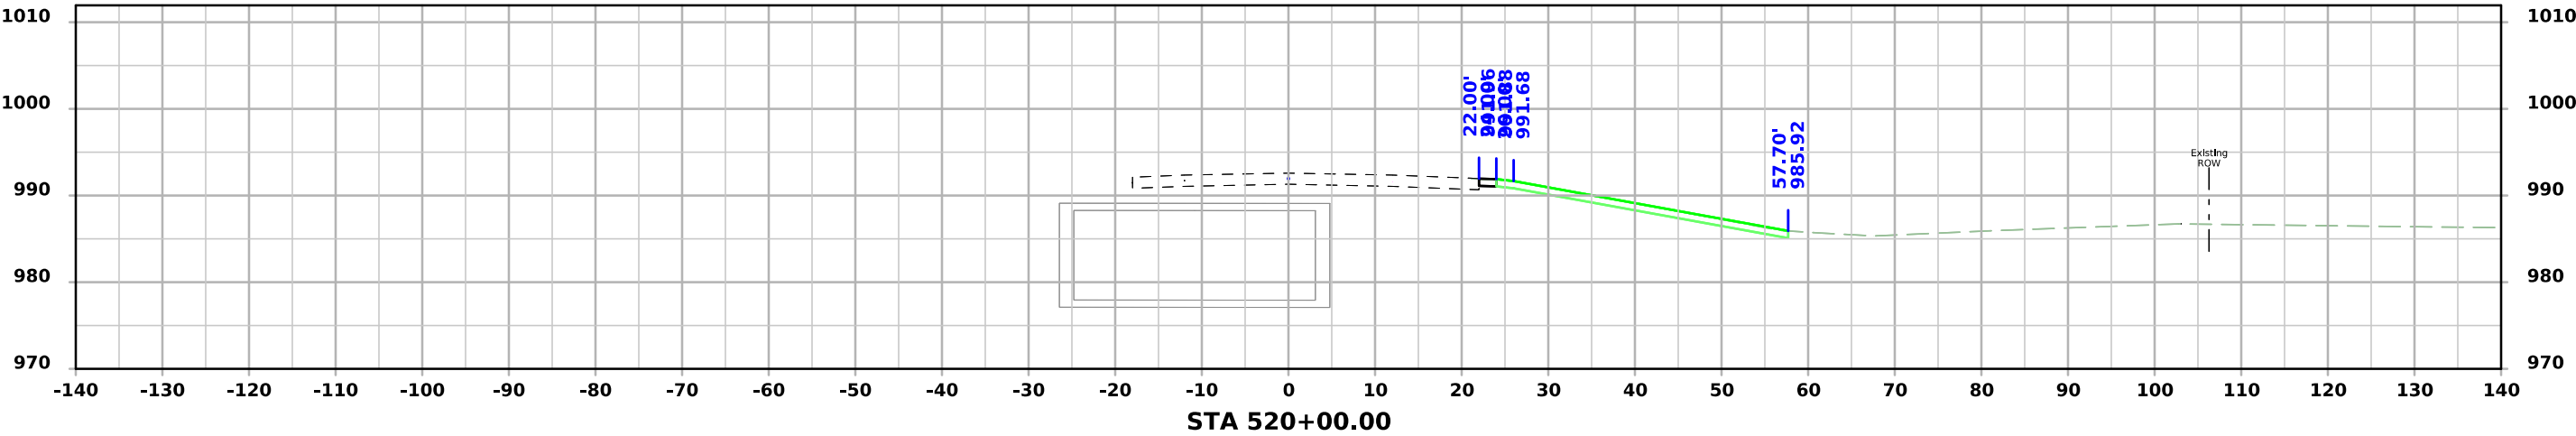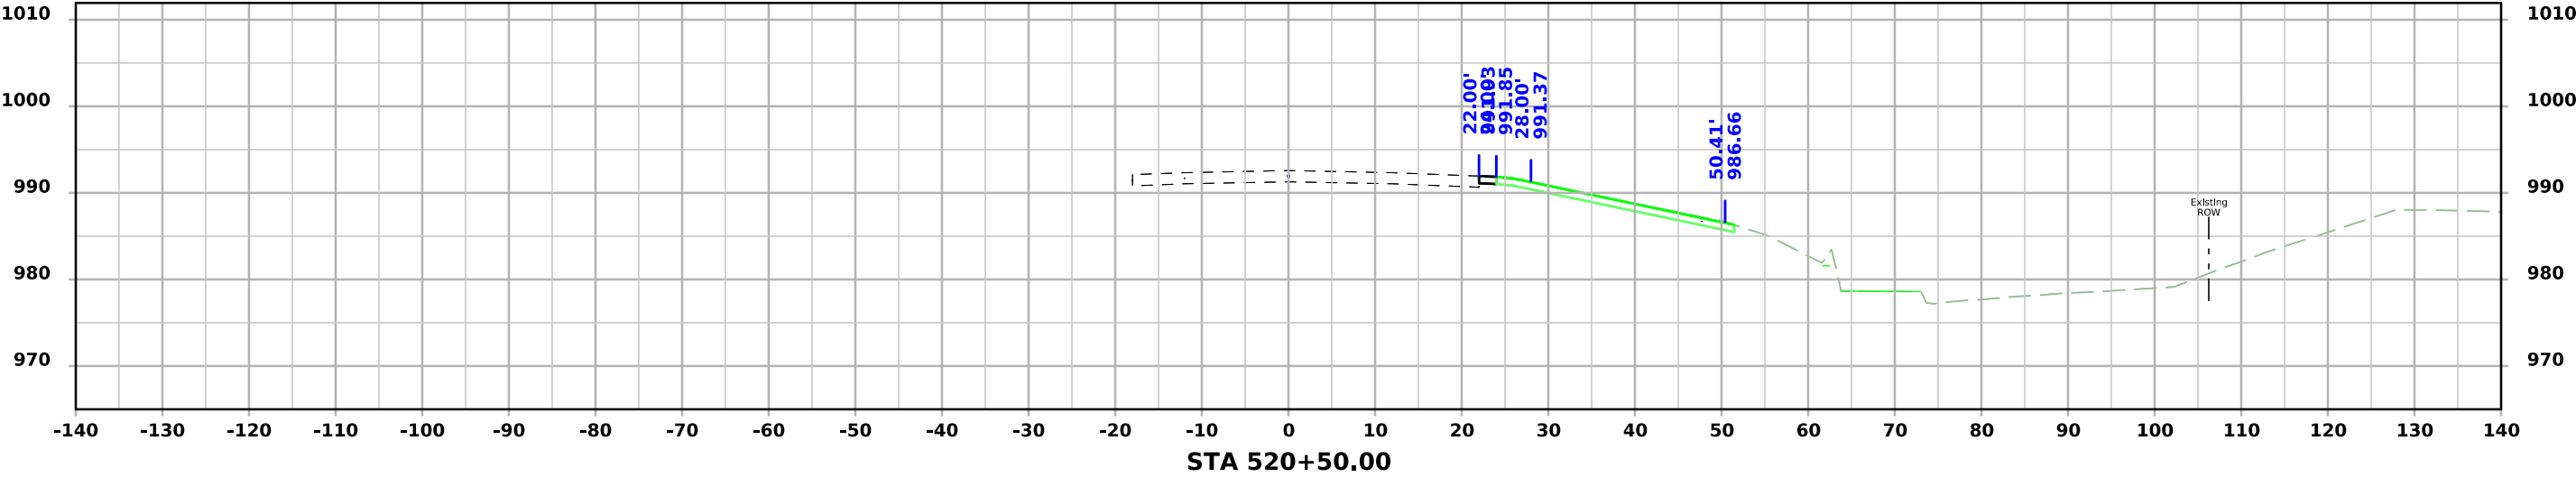




I-29 - Section B

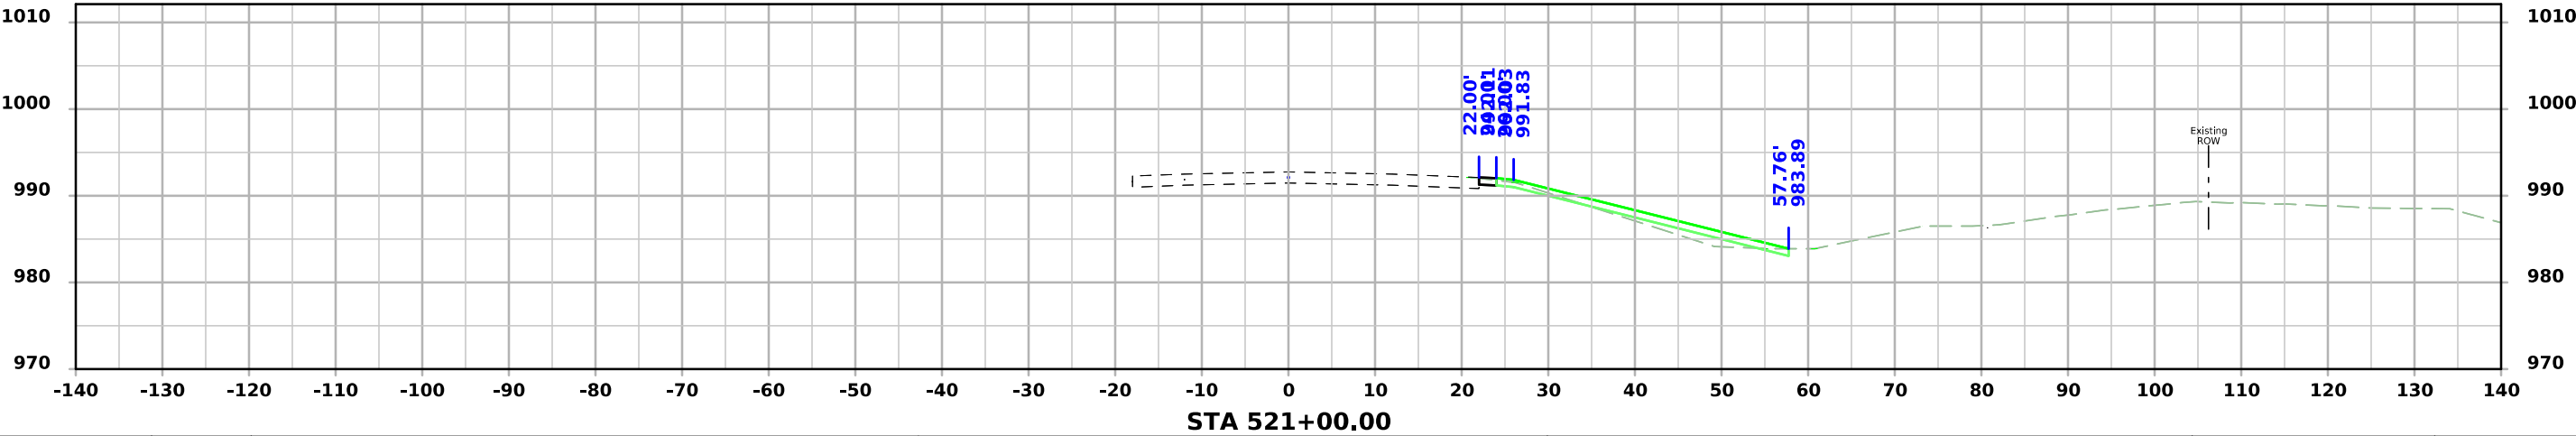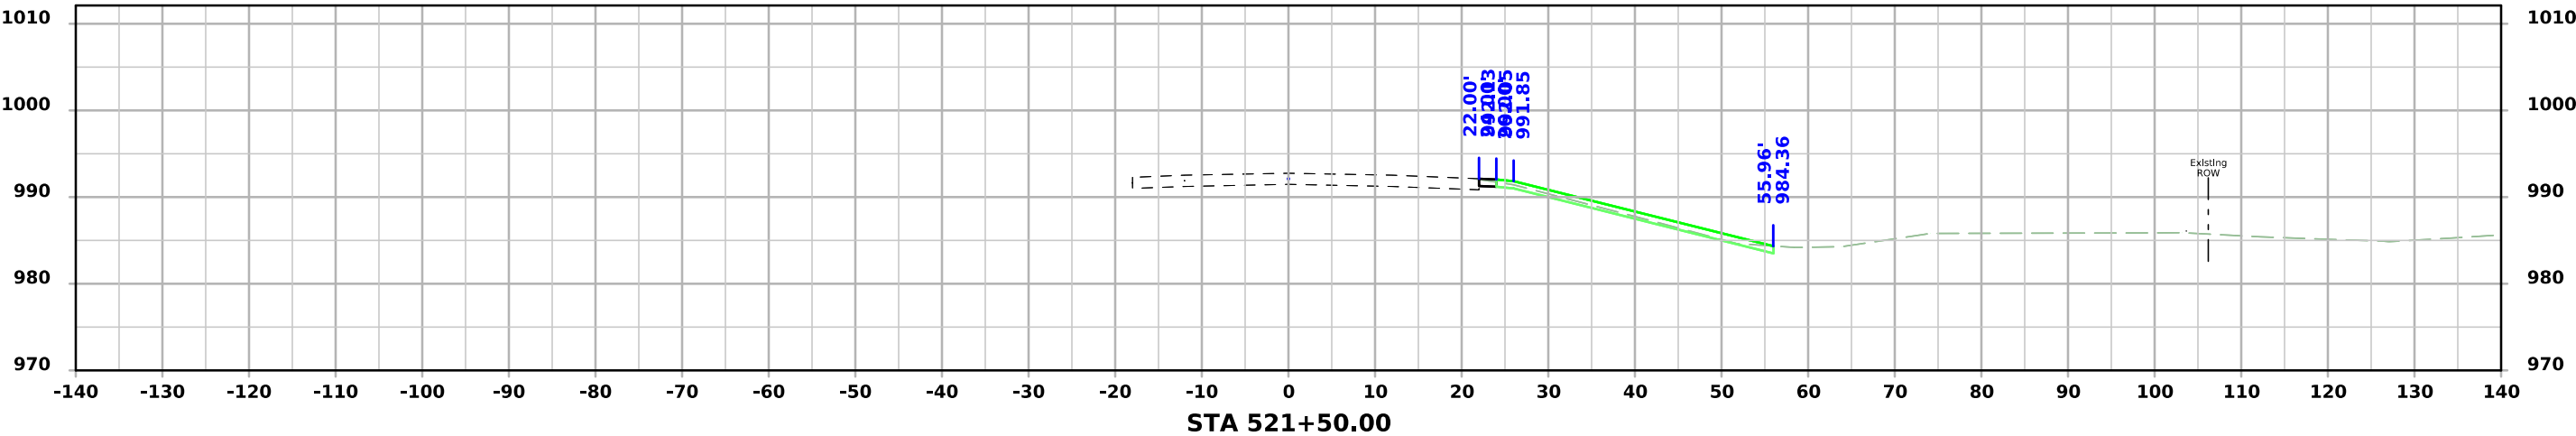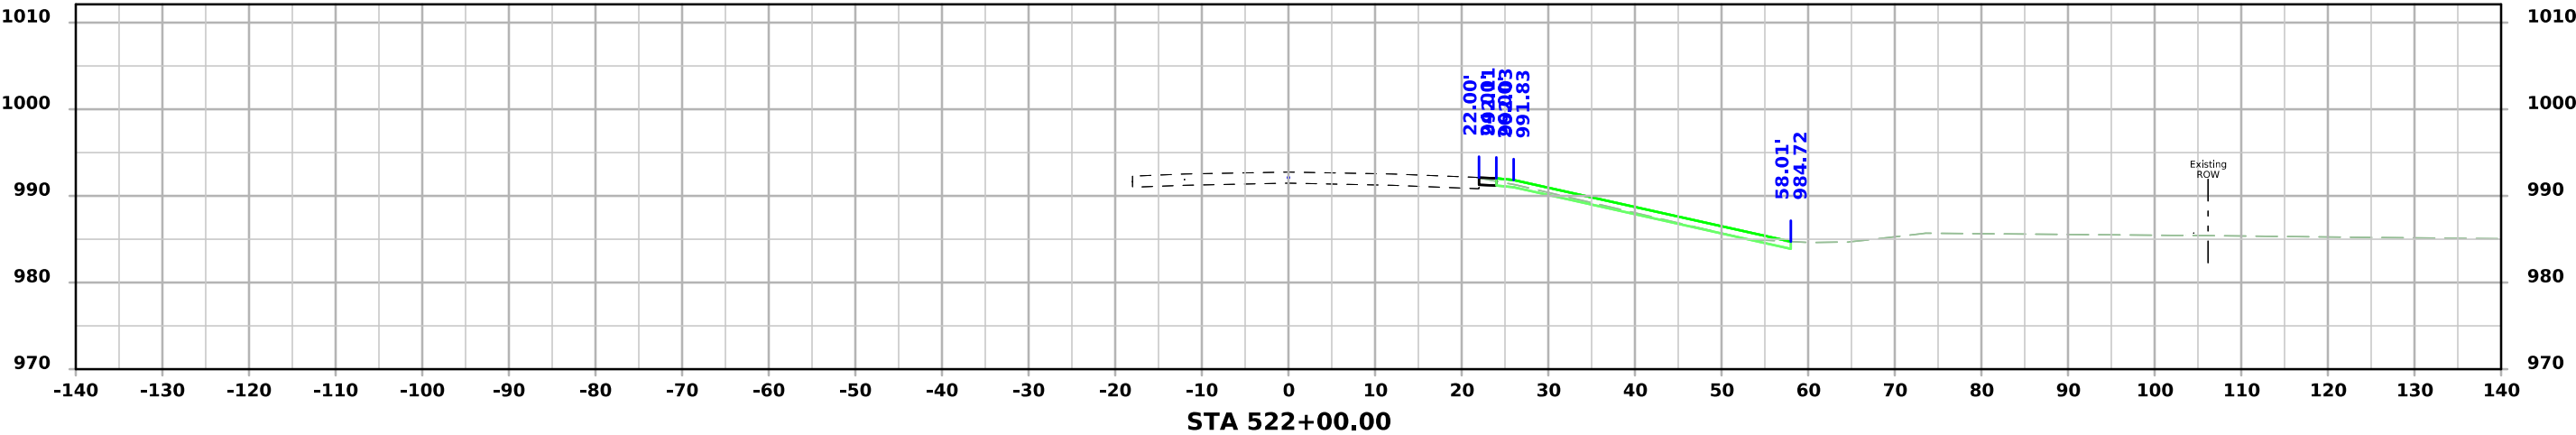




I-29 - Section B

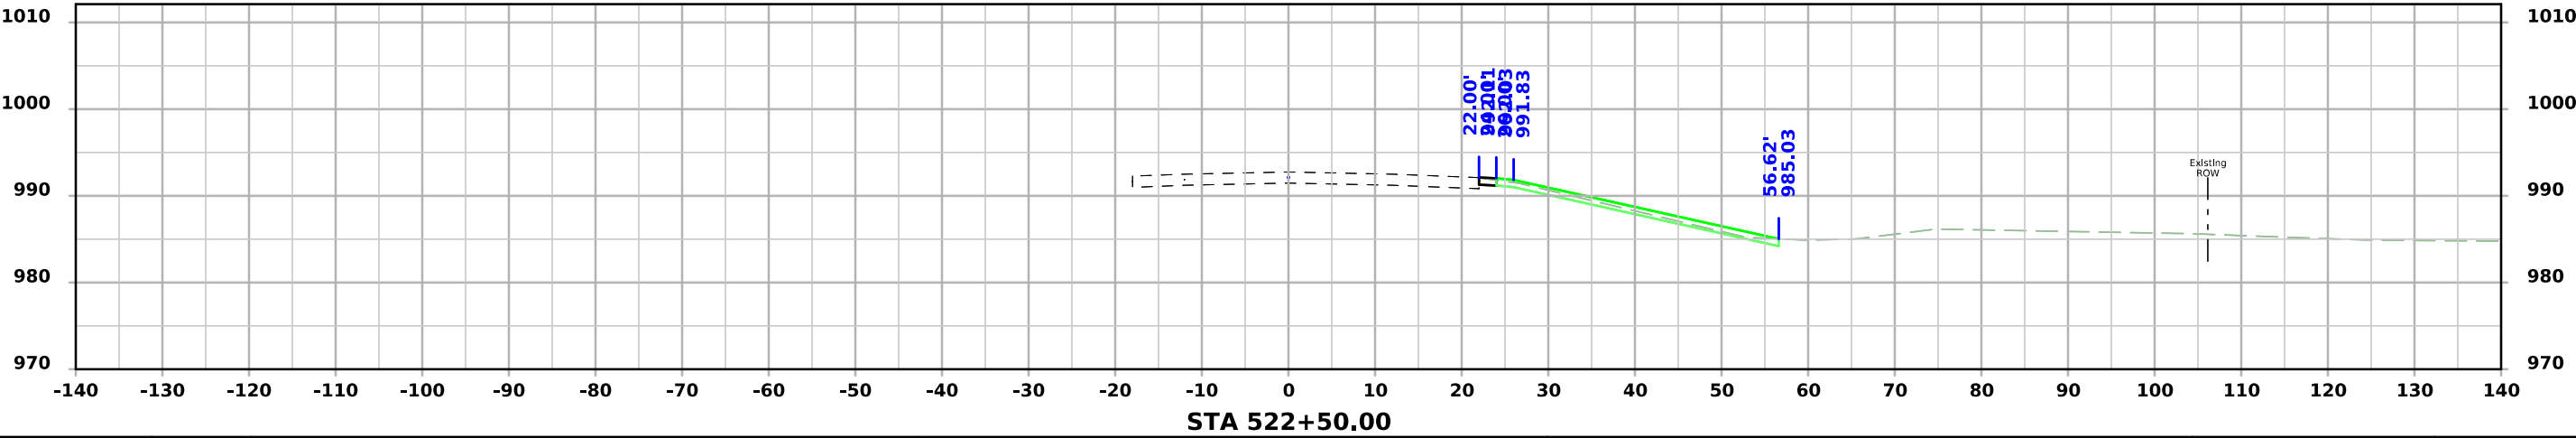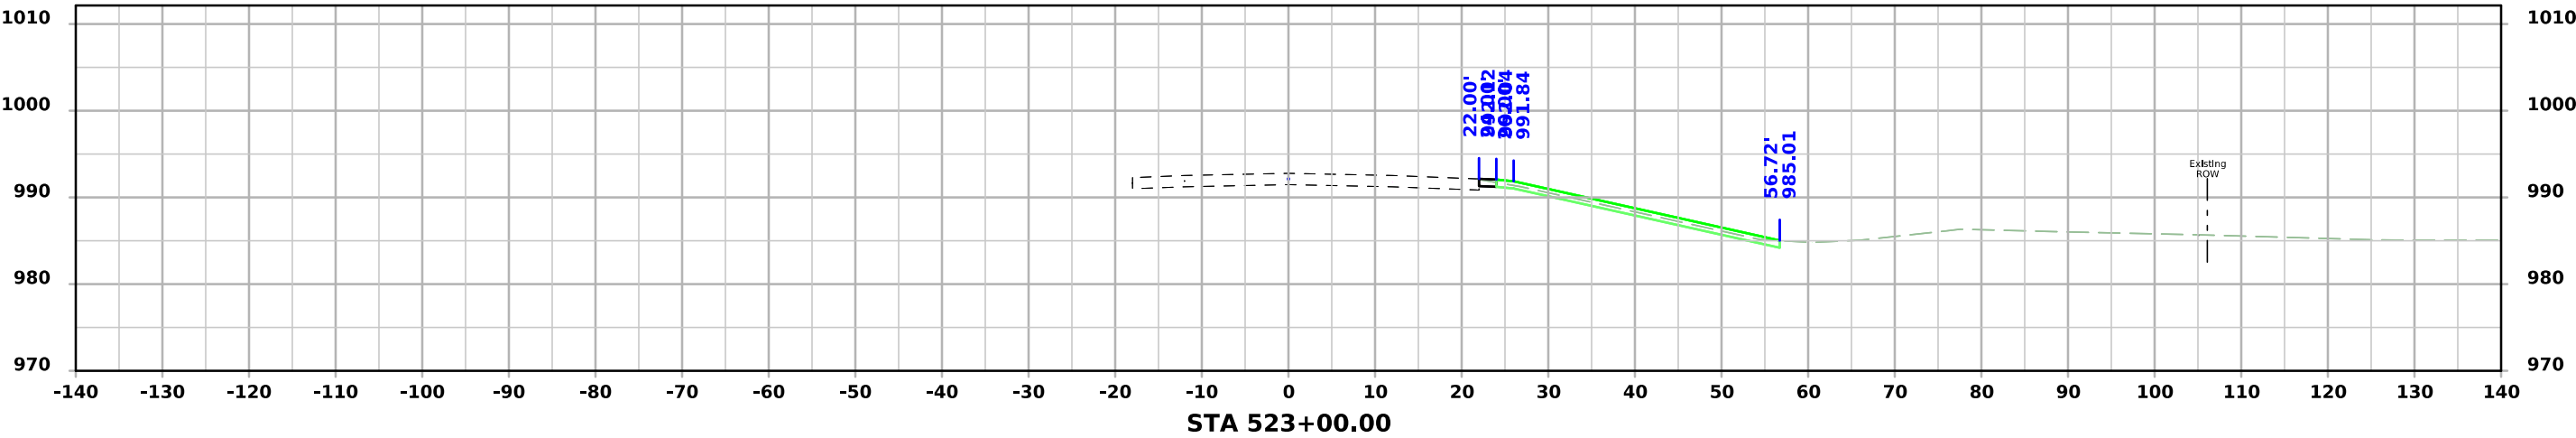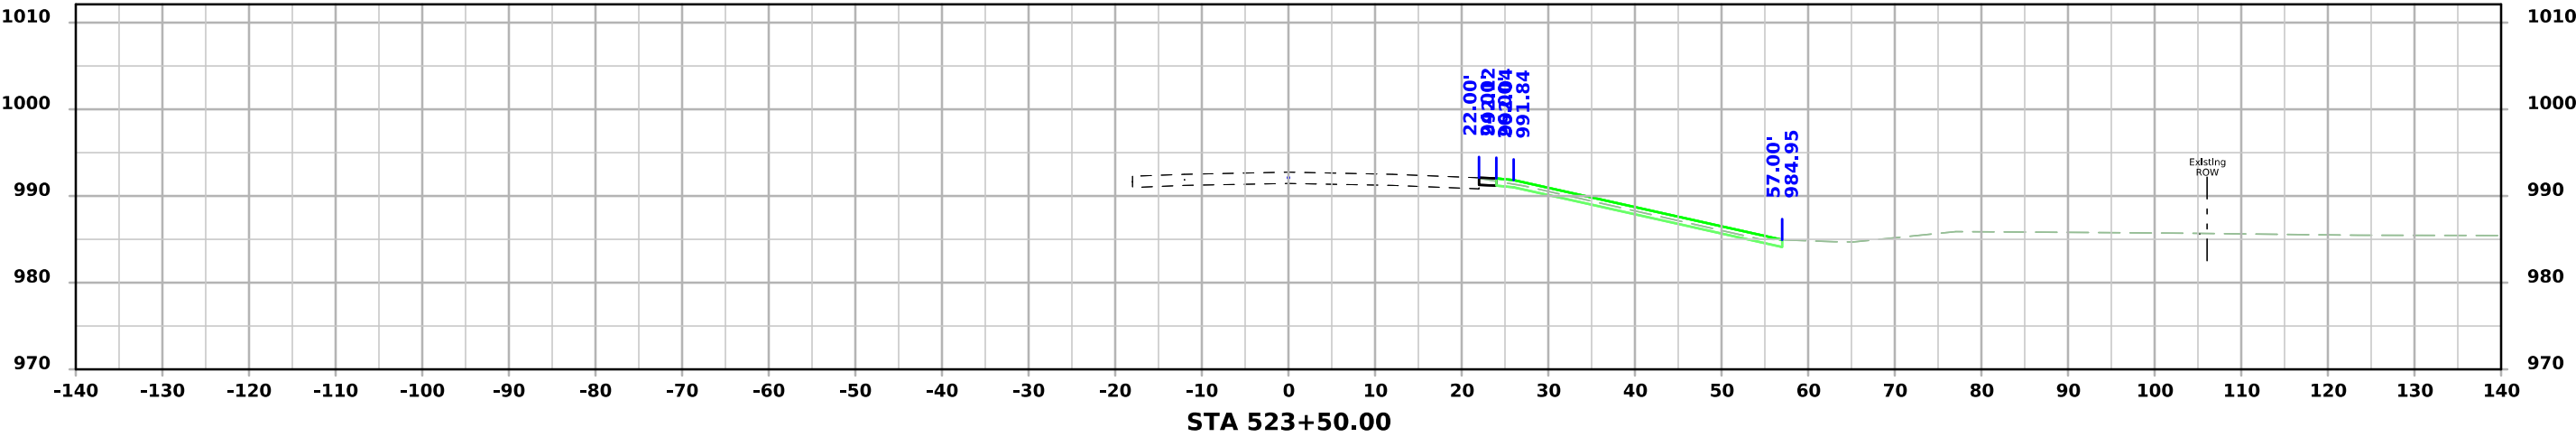




I-29 - Section B

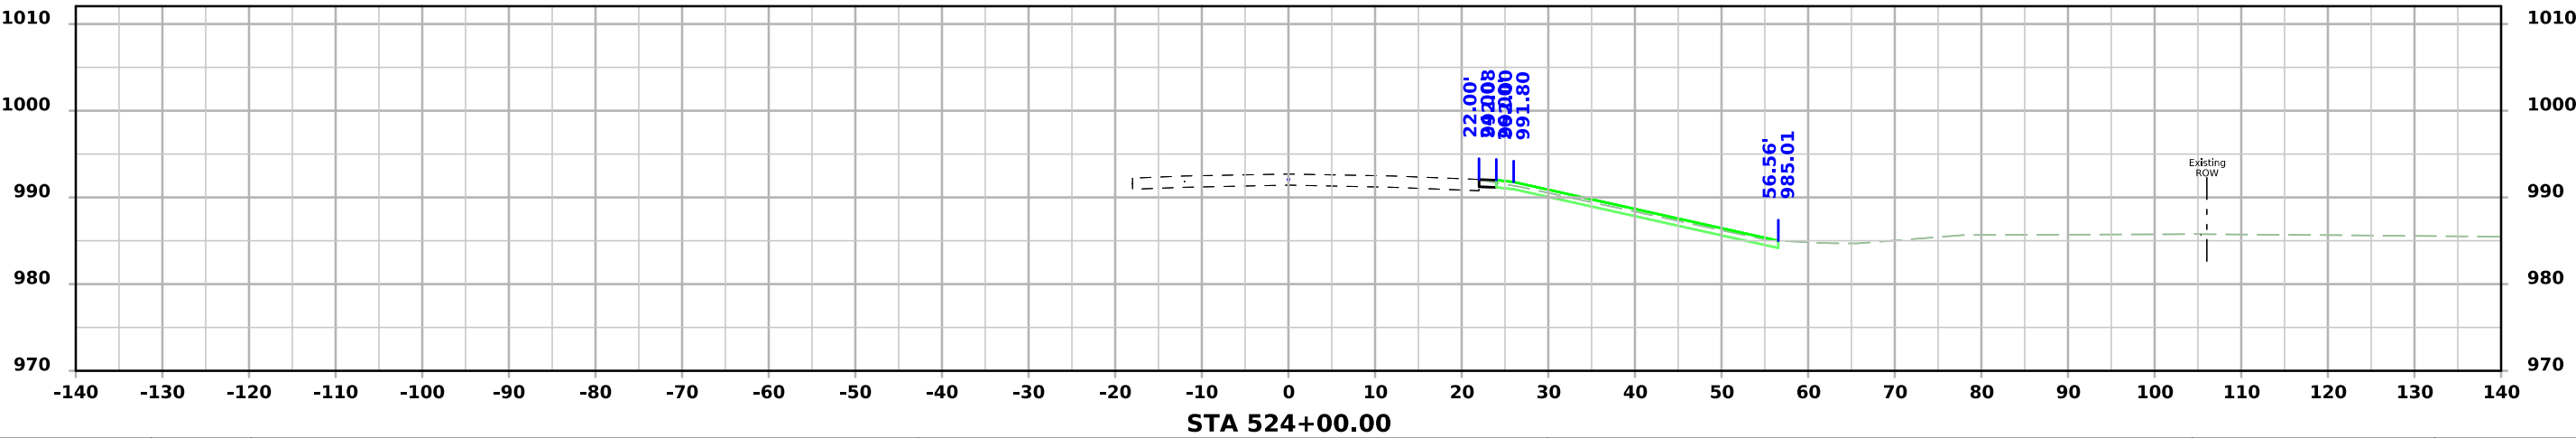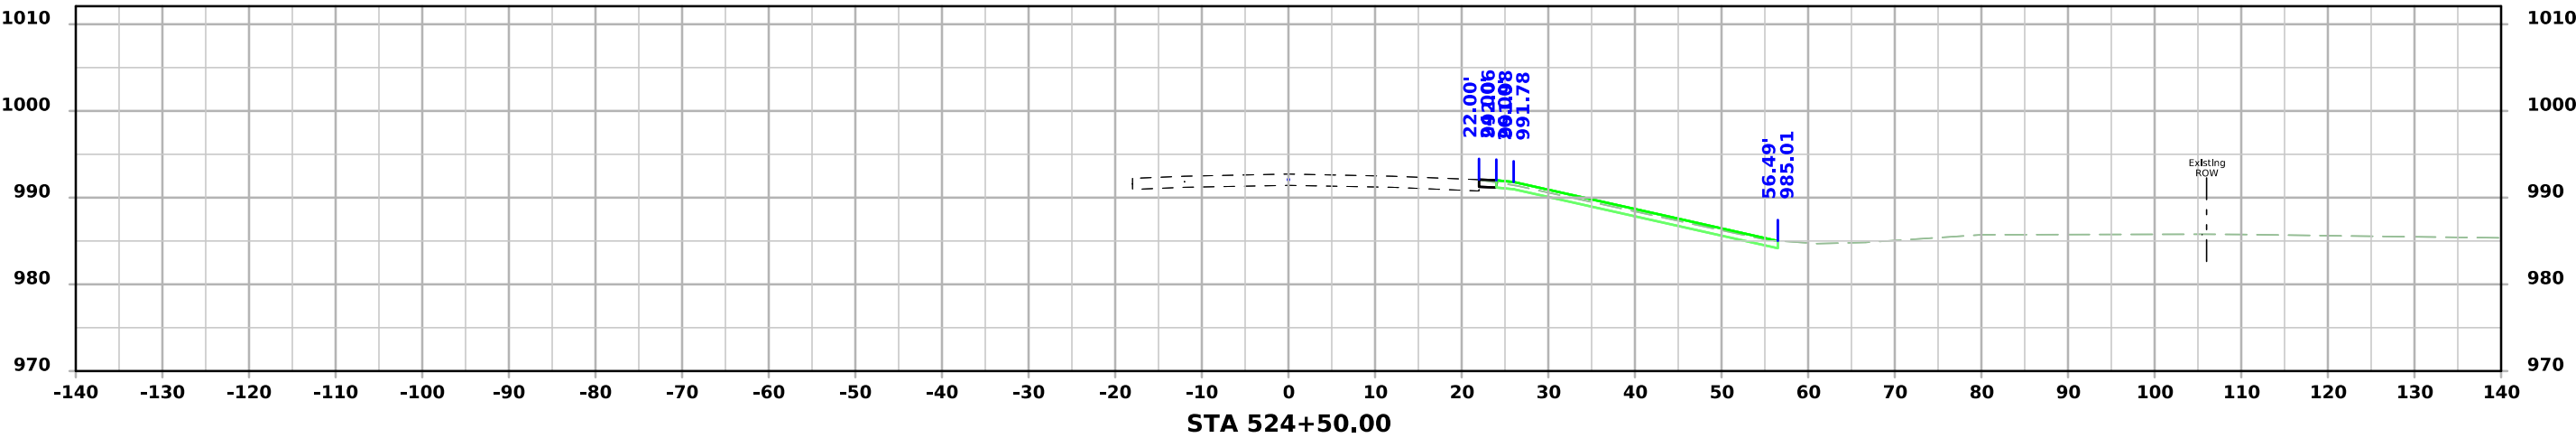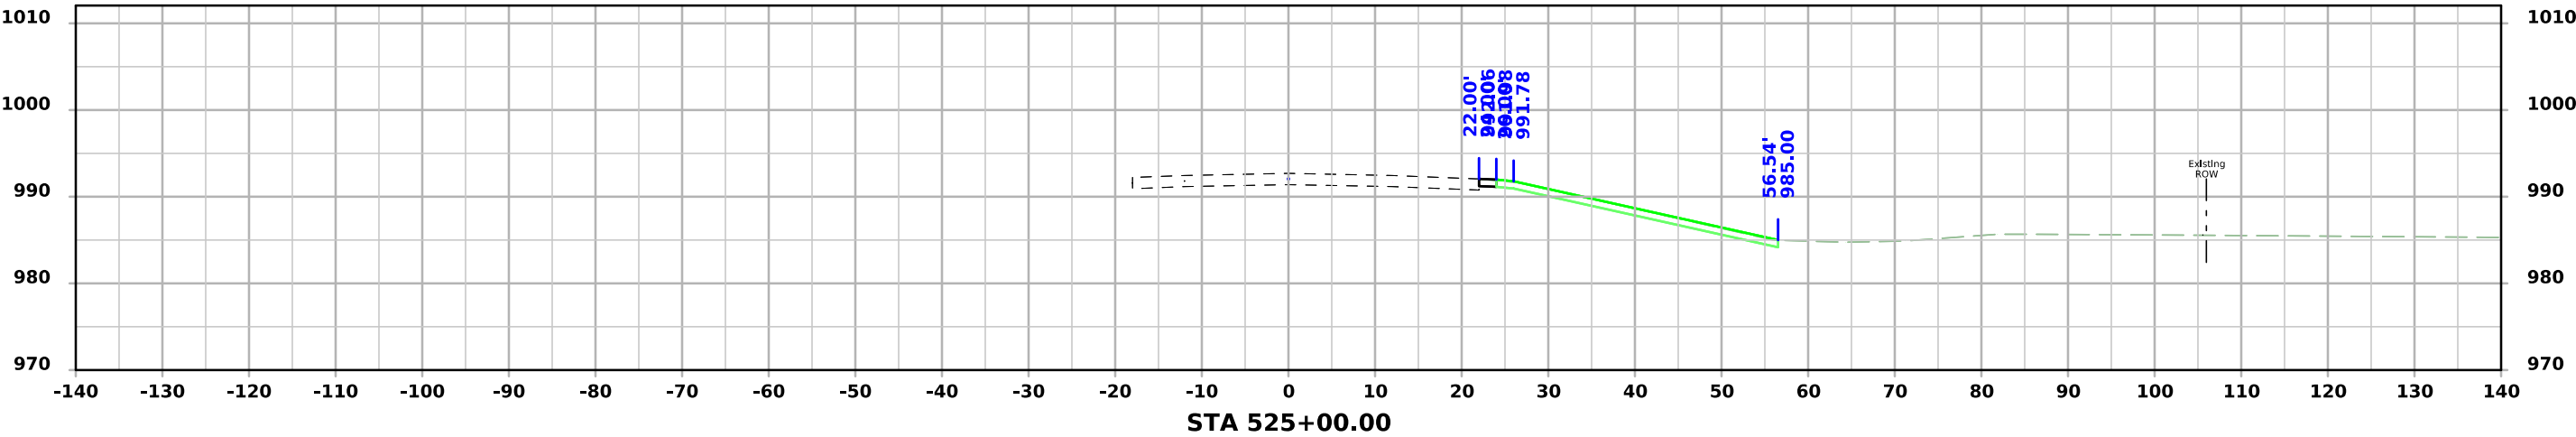




I-29 - Section B

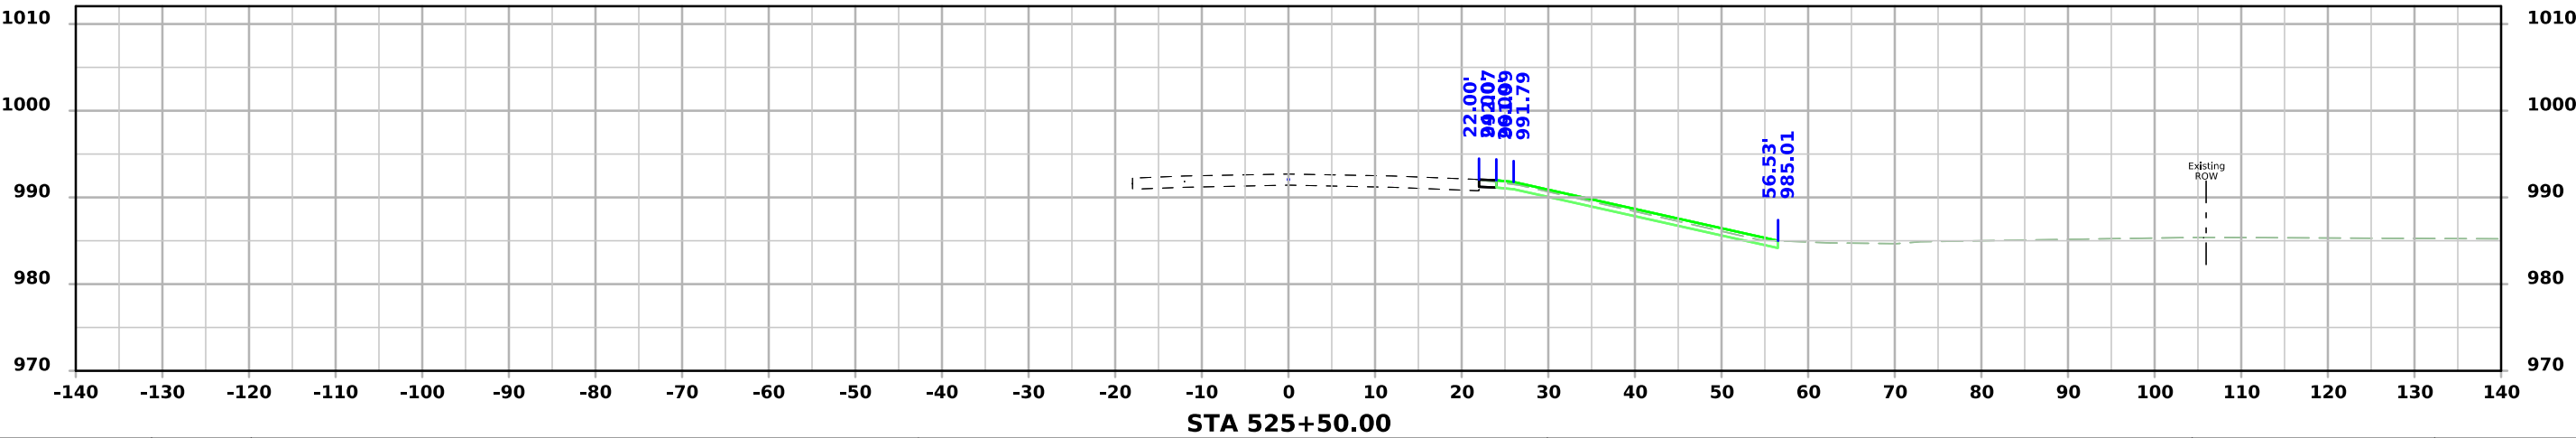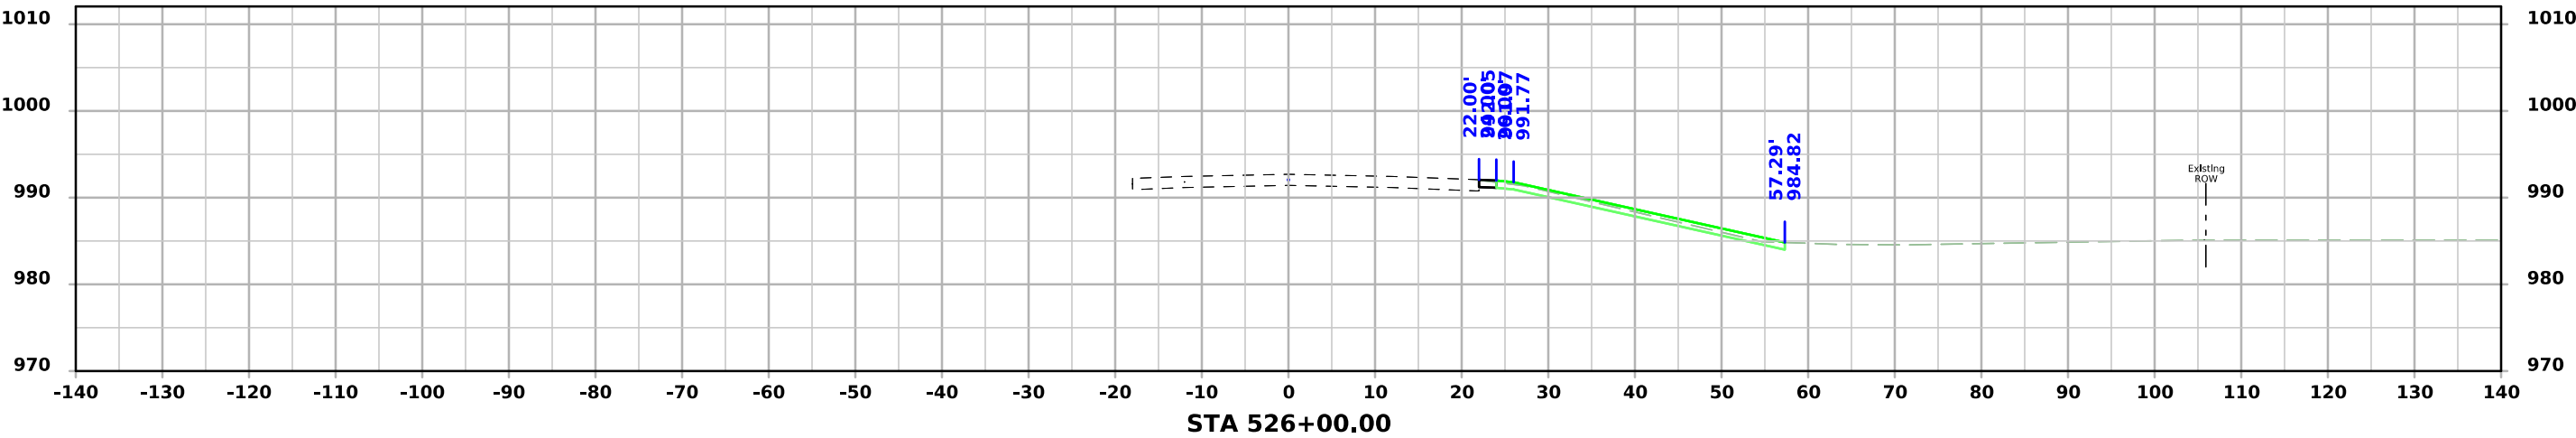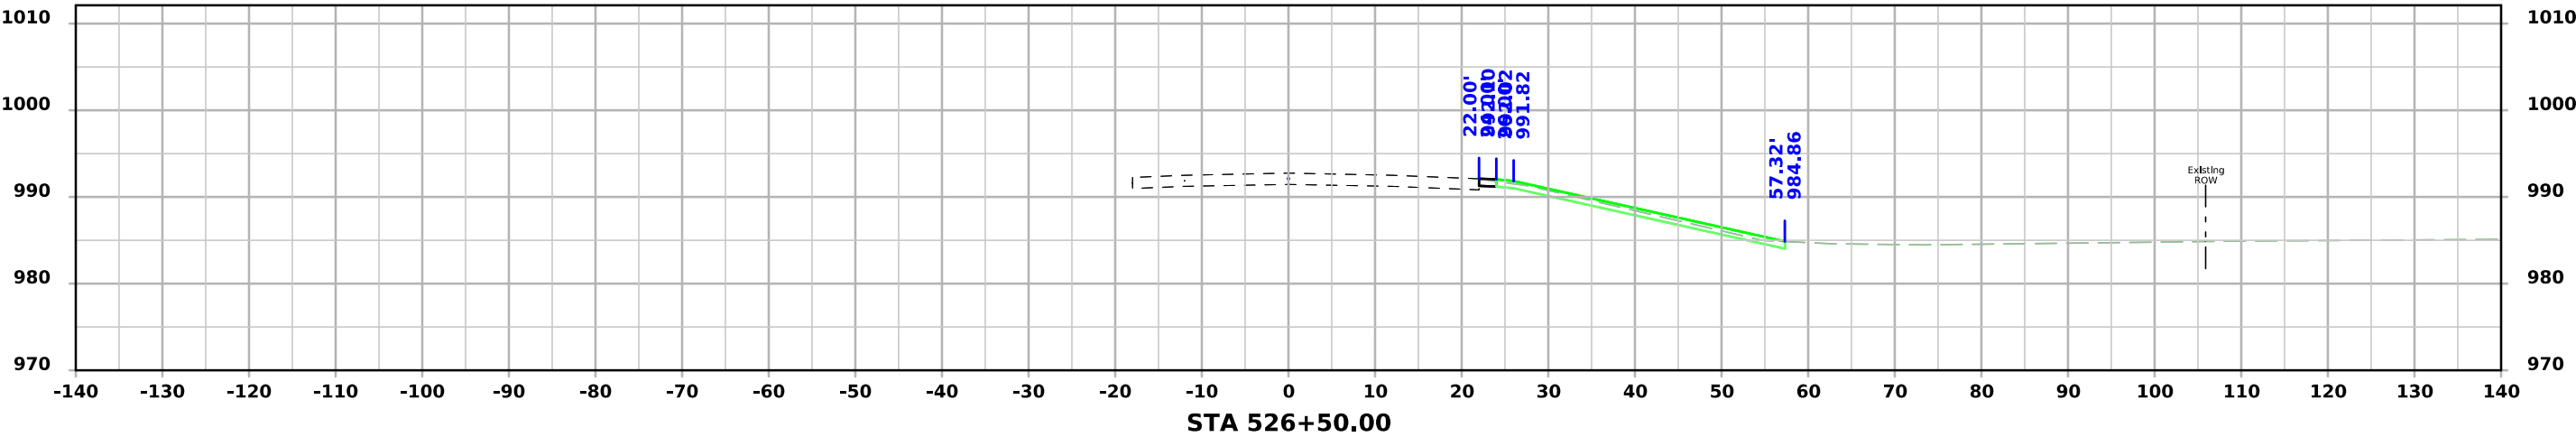




I-29 - Section B

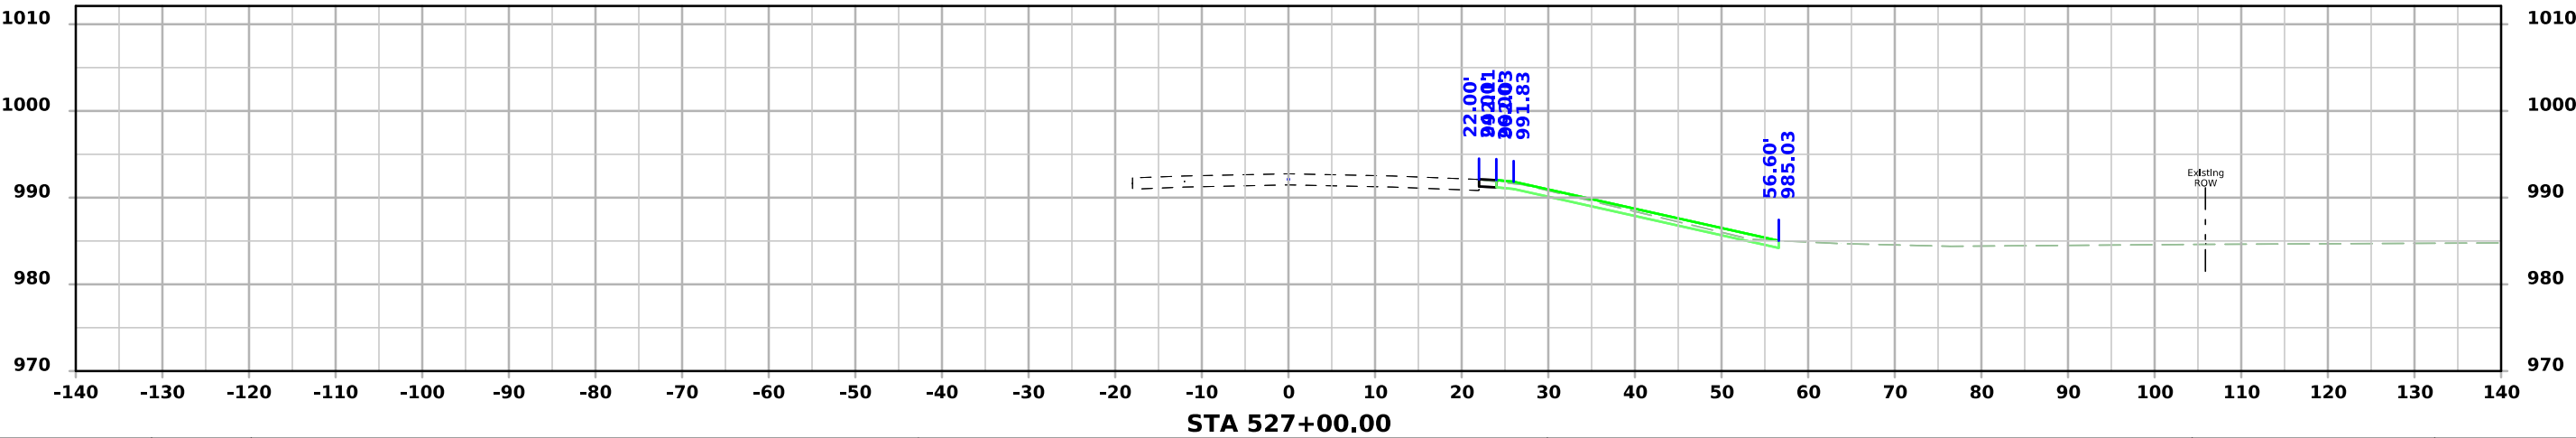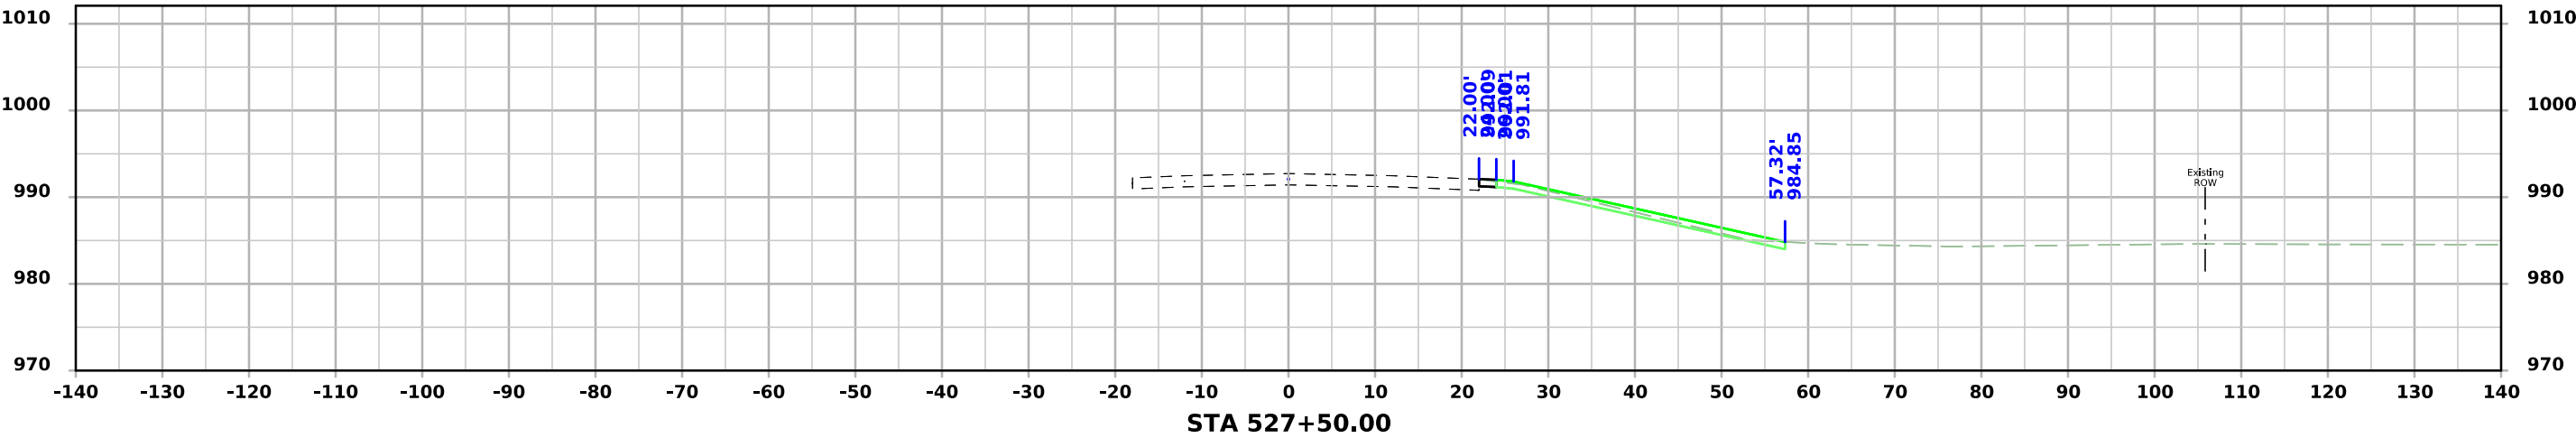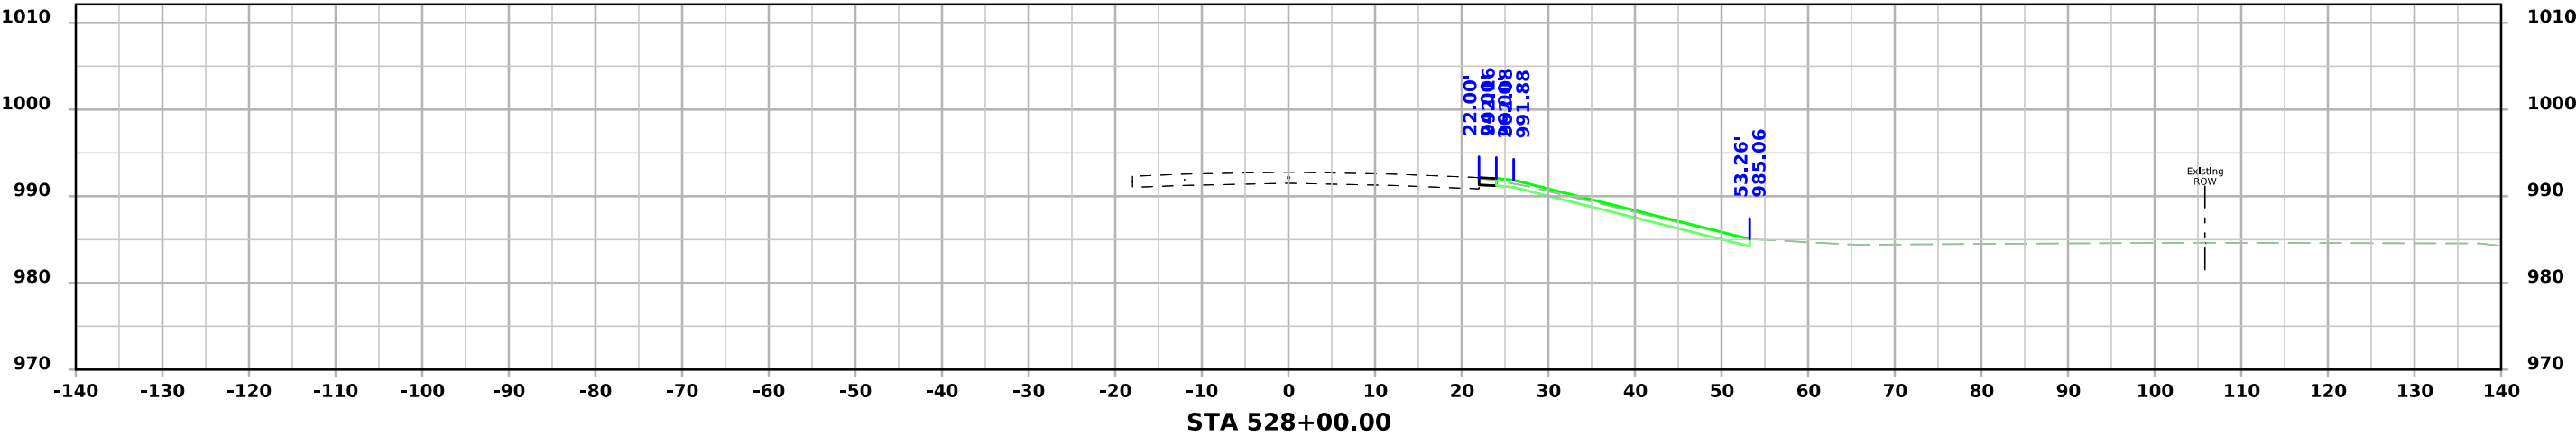




I-29 - Section B

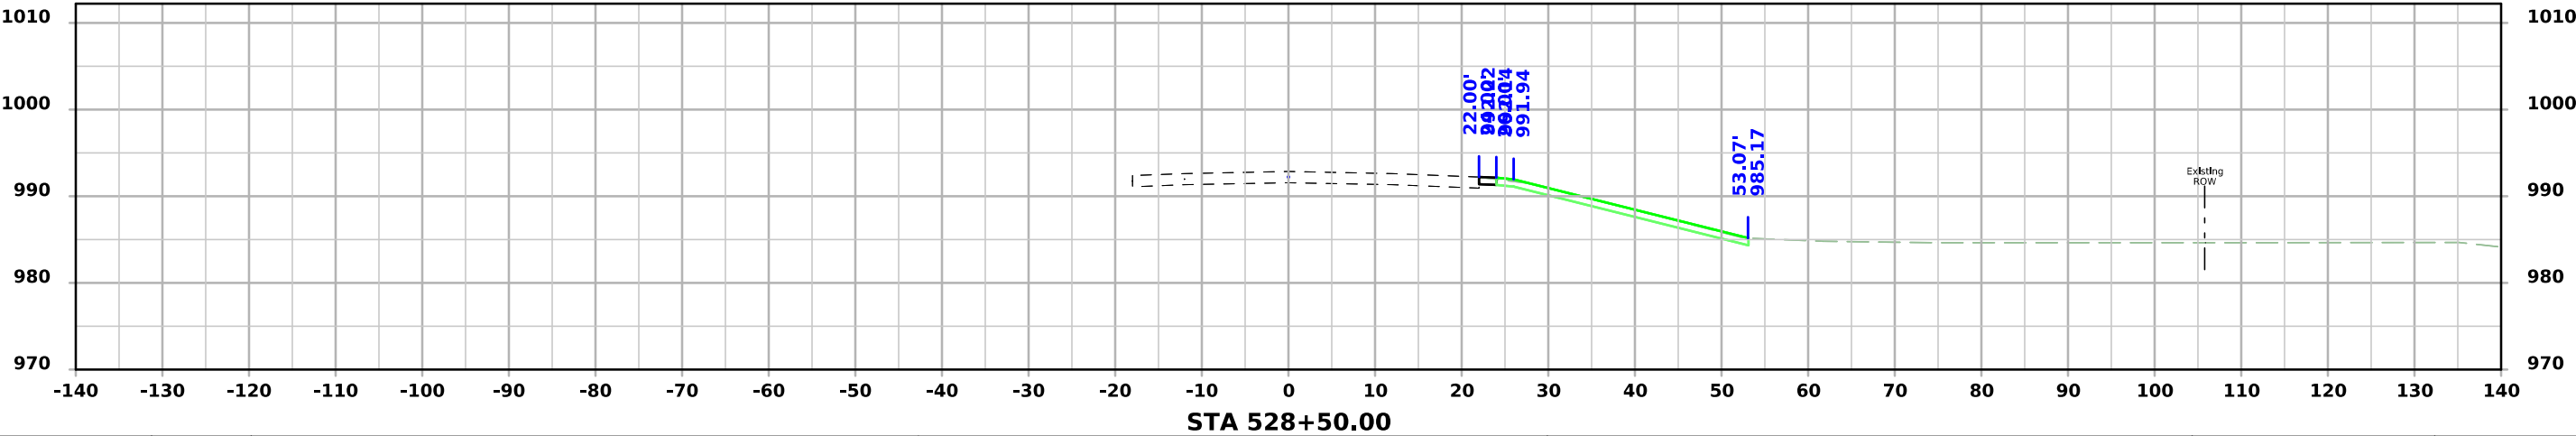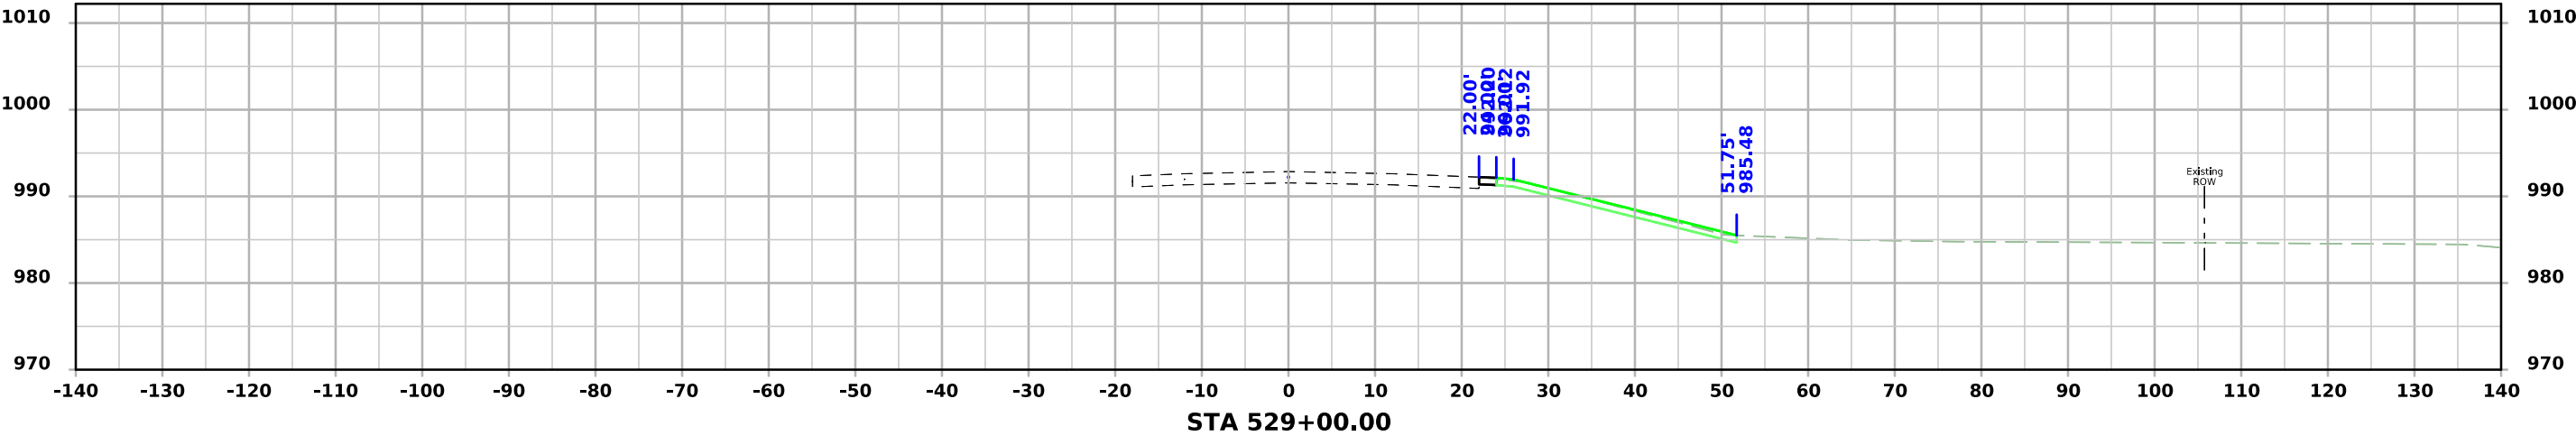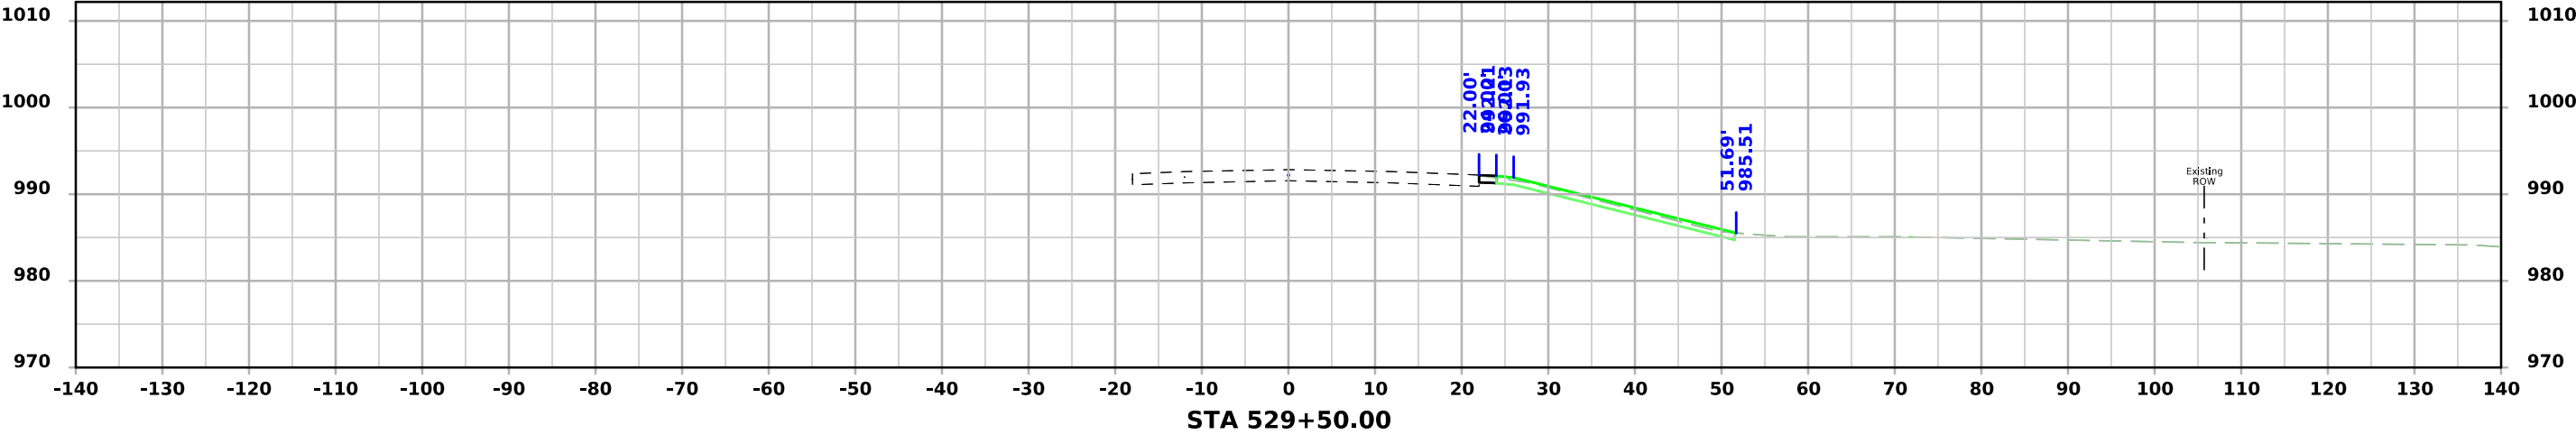




I-29 - Section B

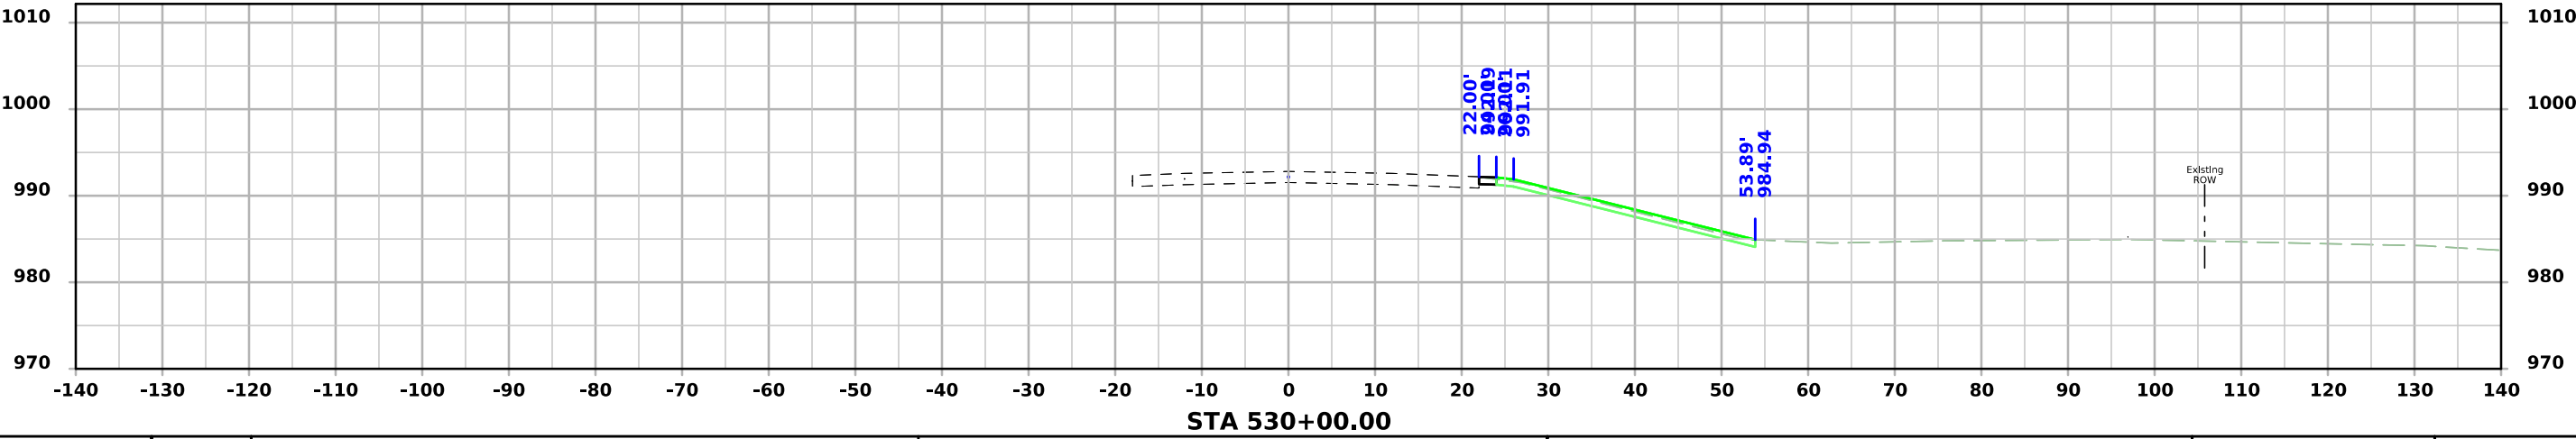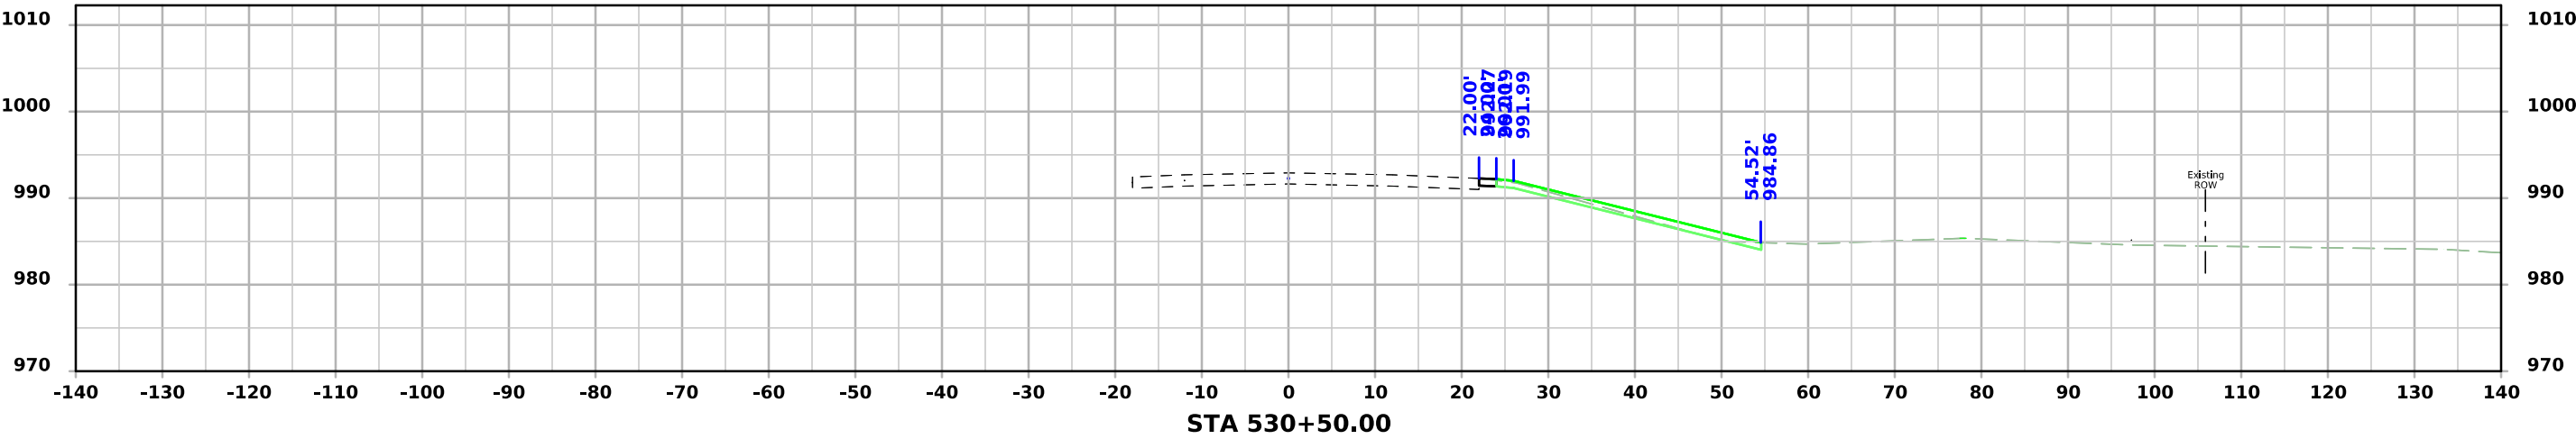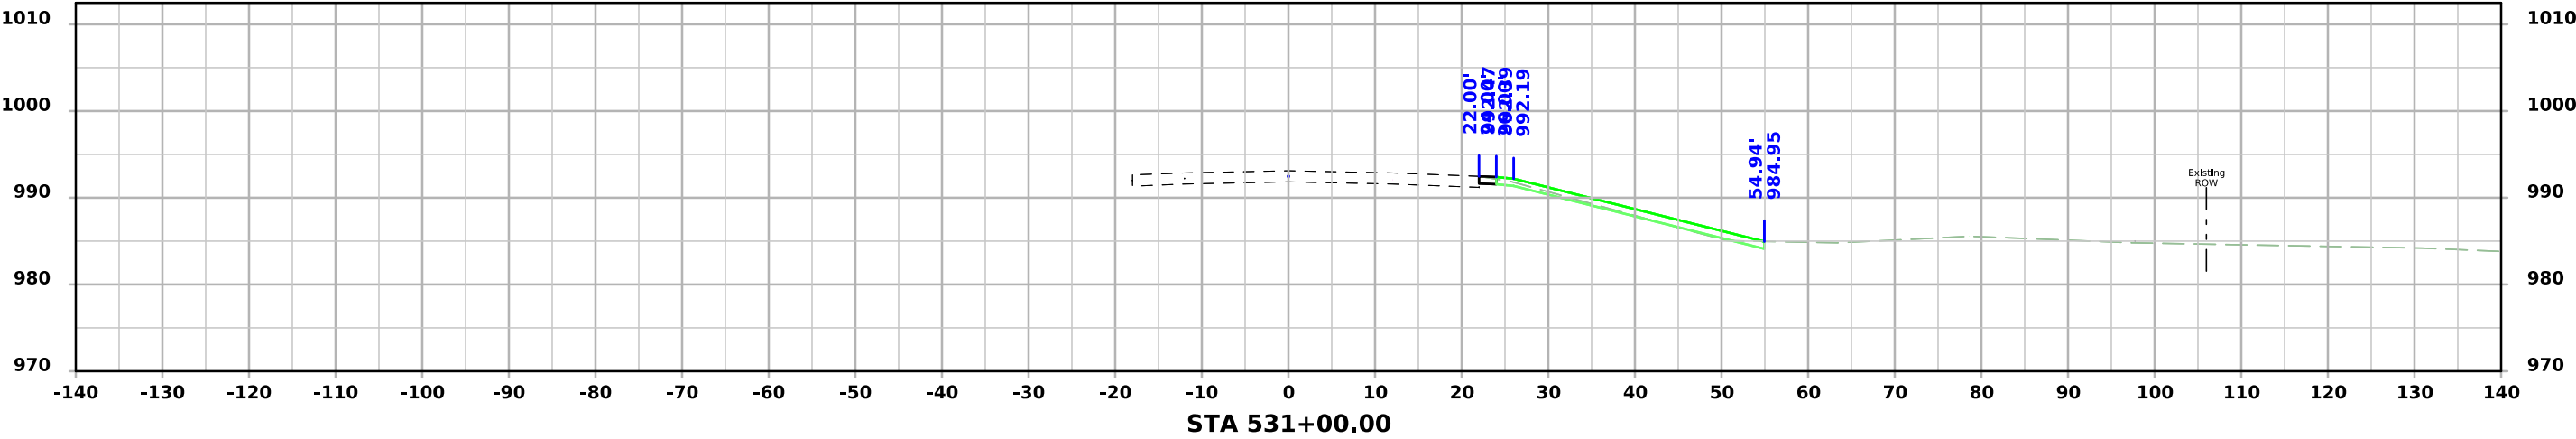




I-29 - Section B

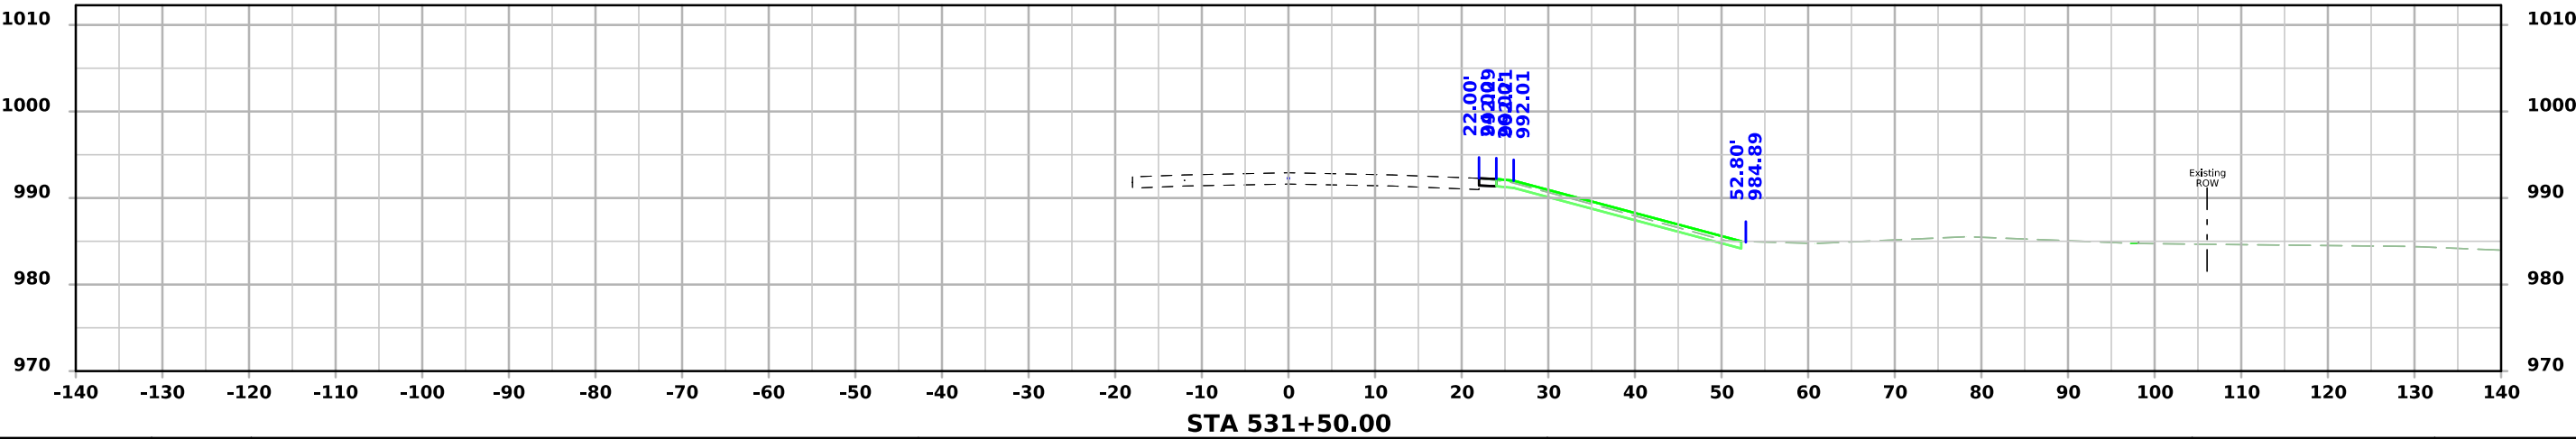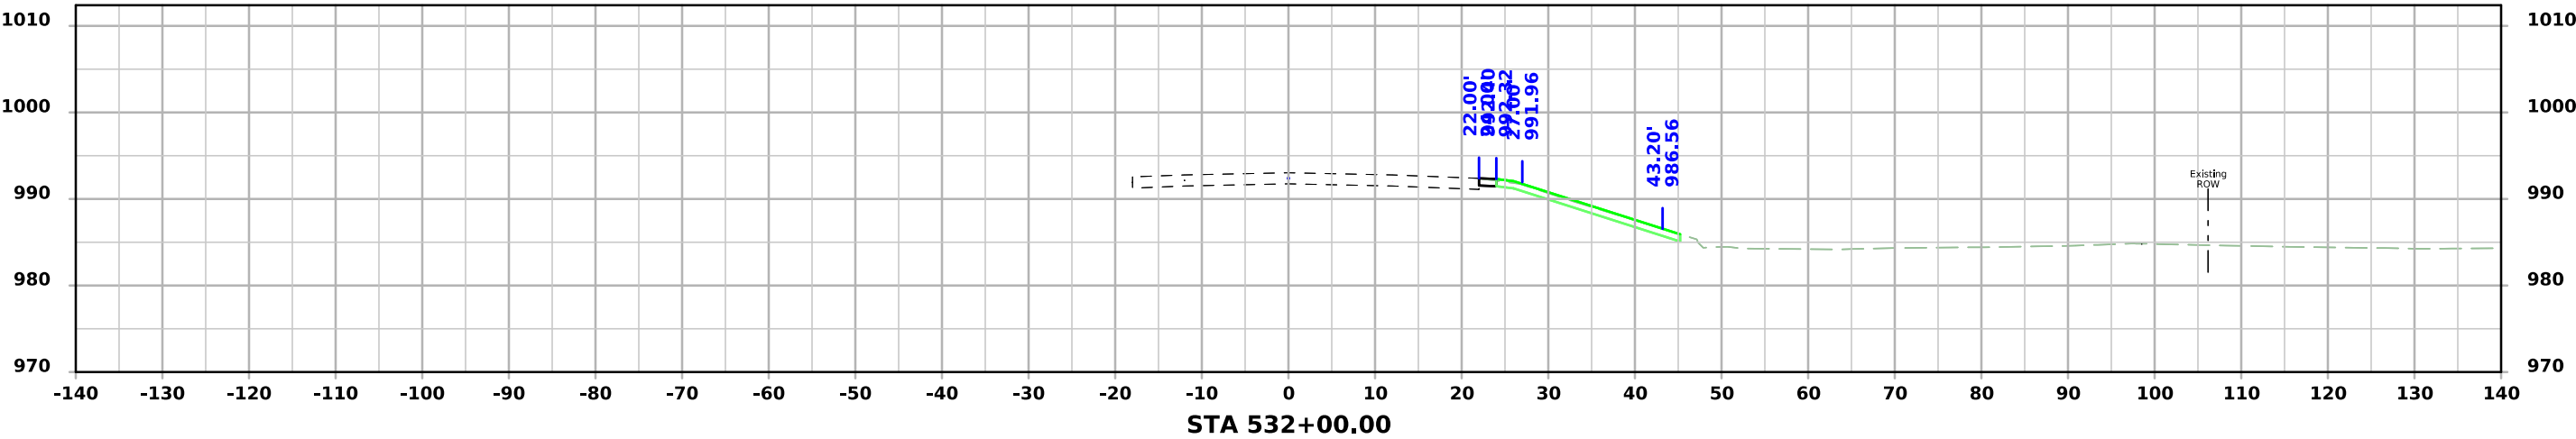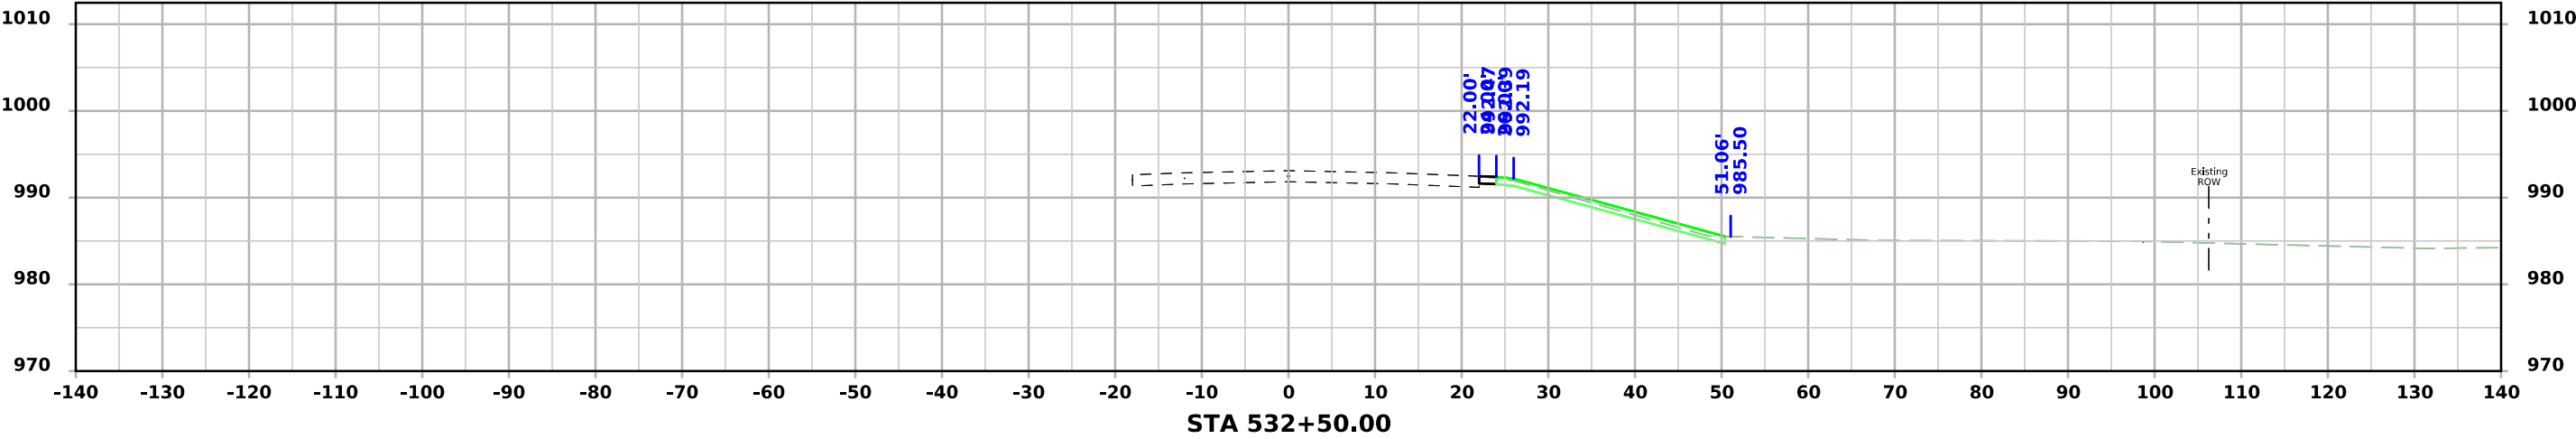



I-29 - Section B

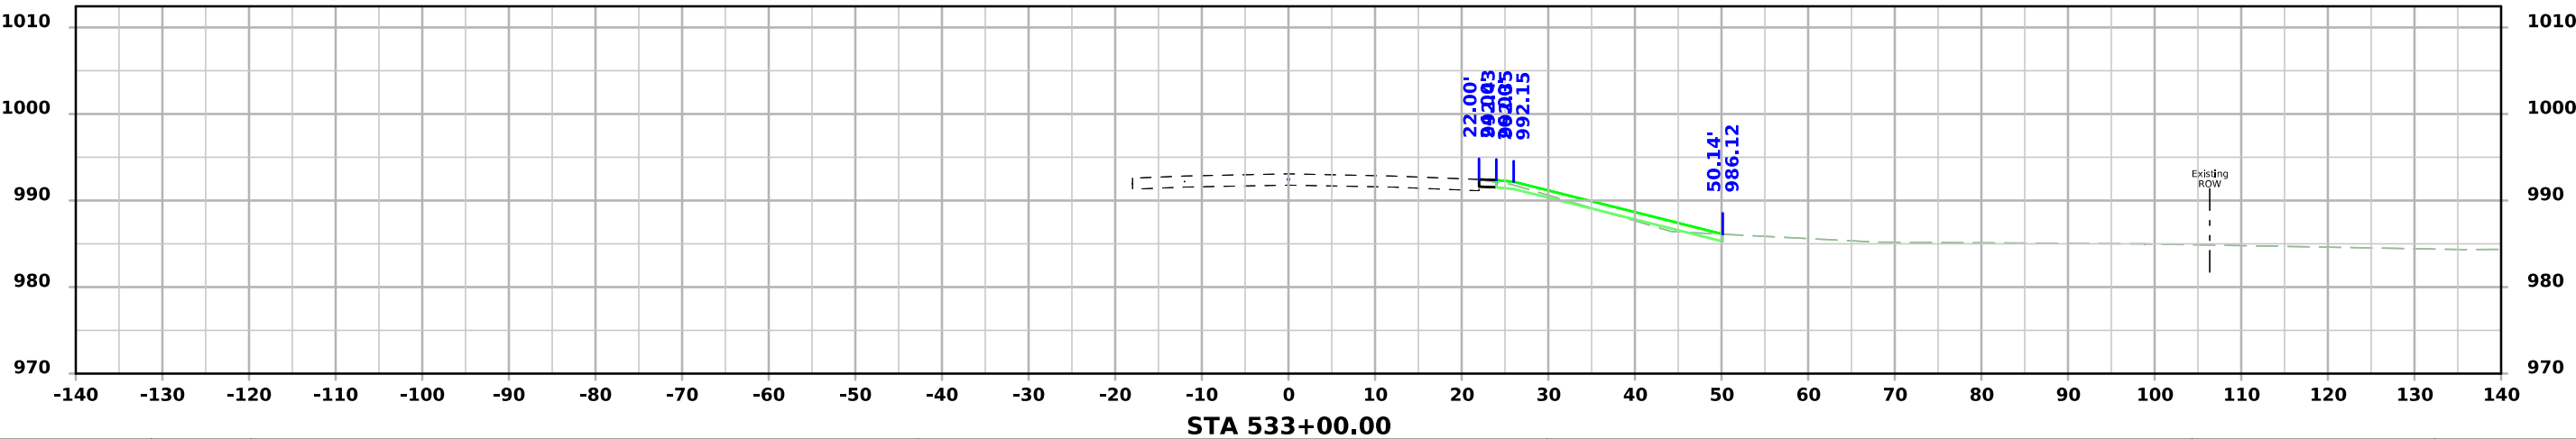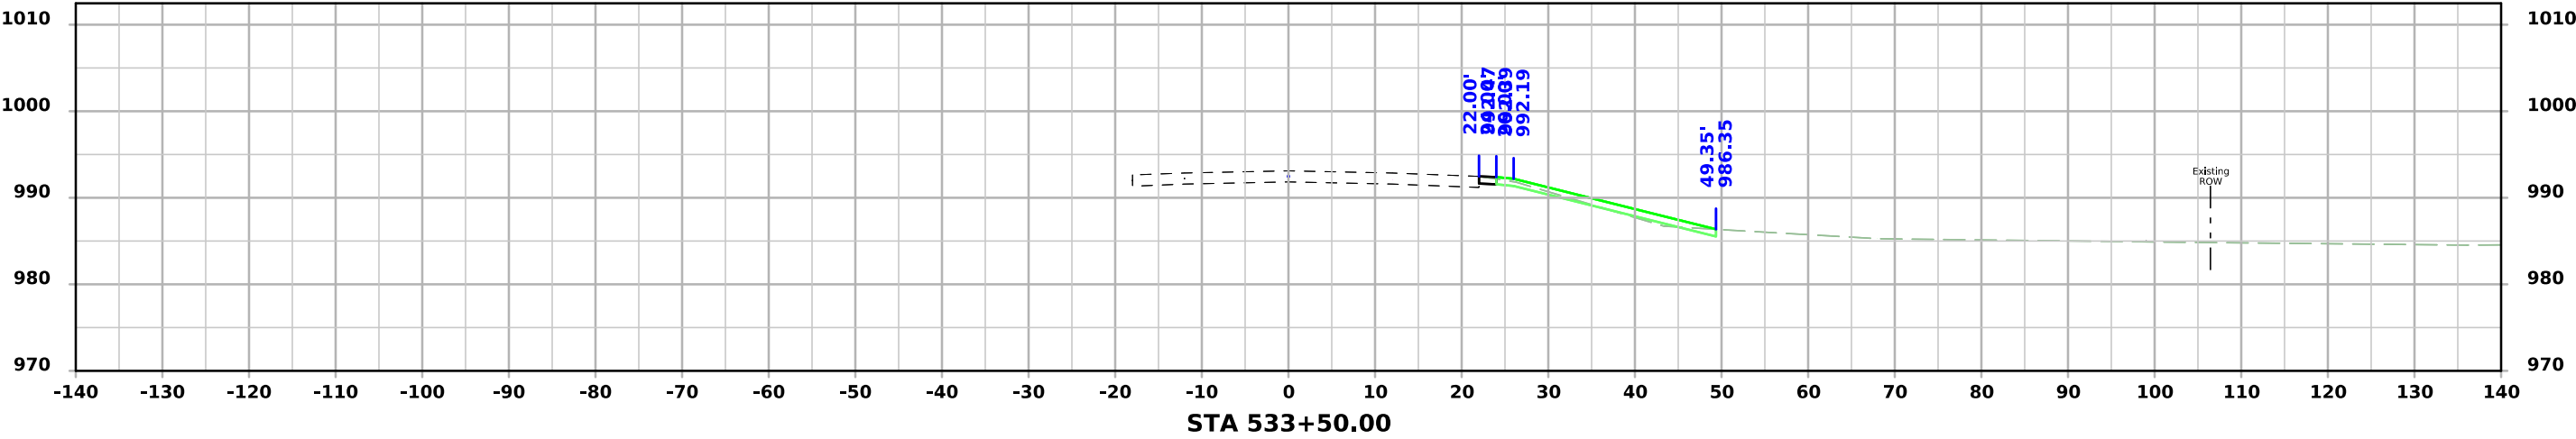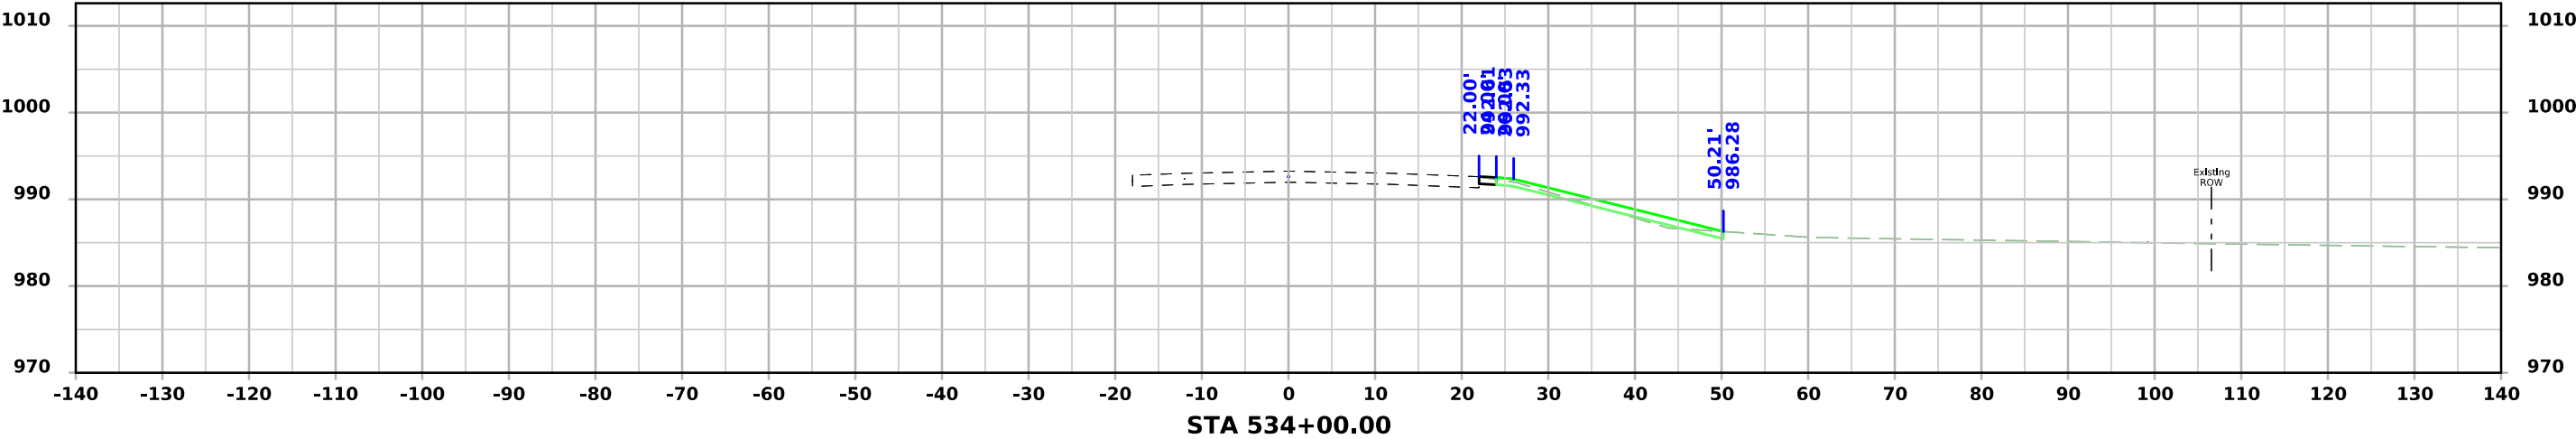




I-29 - Section B

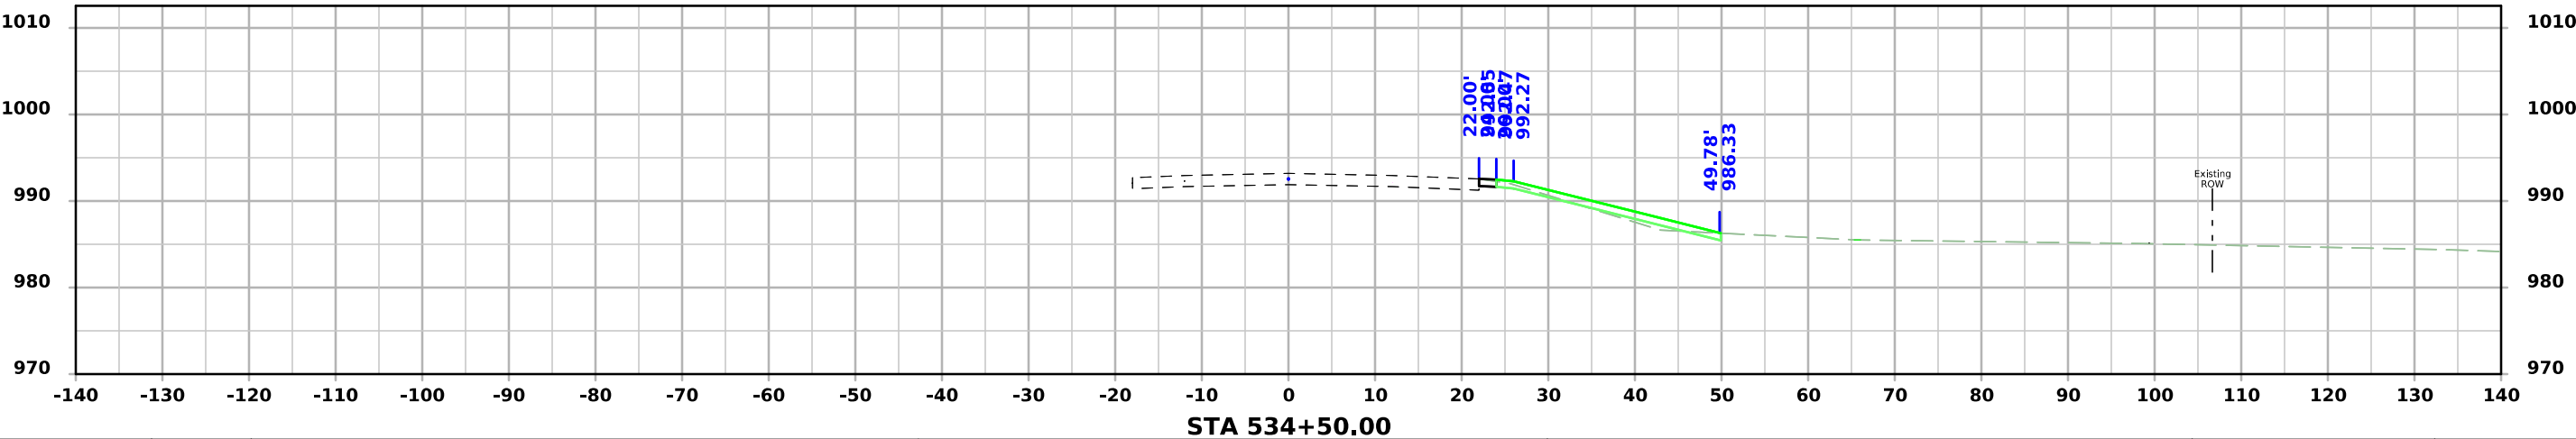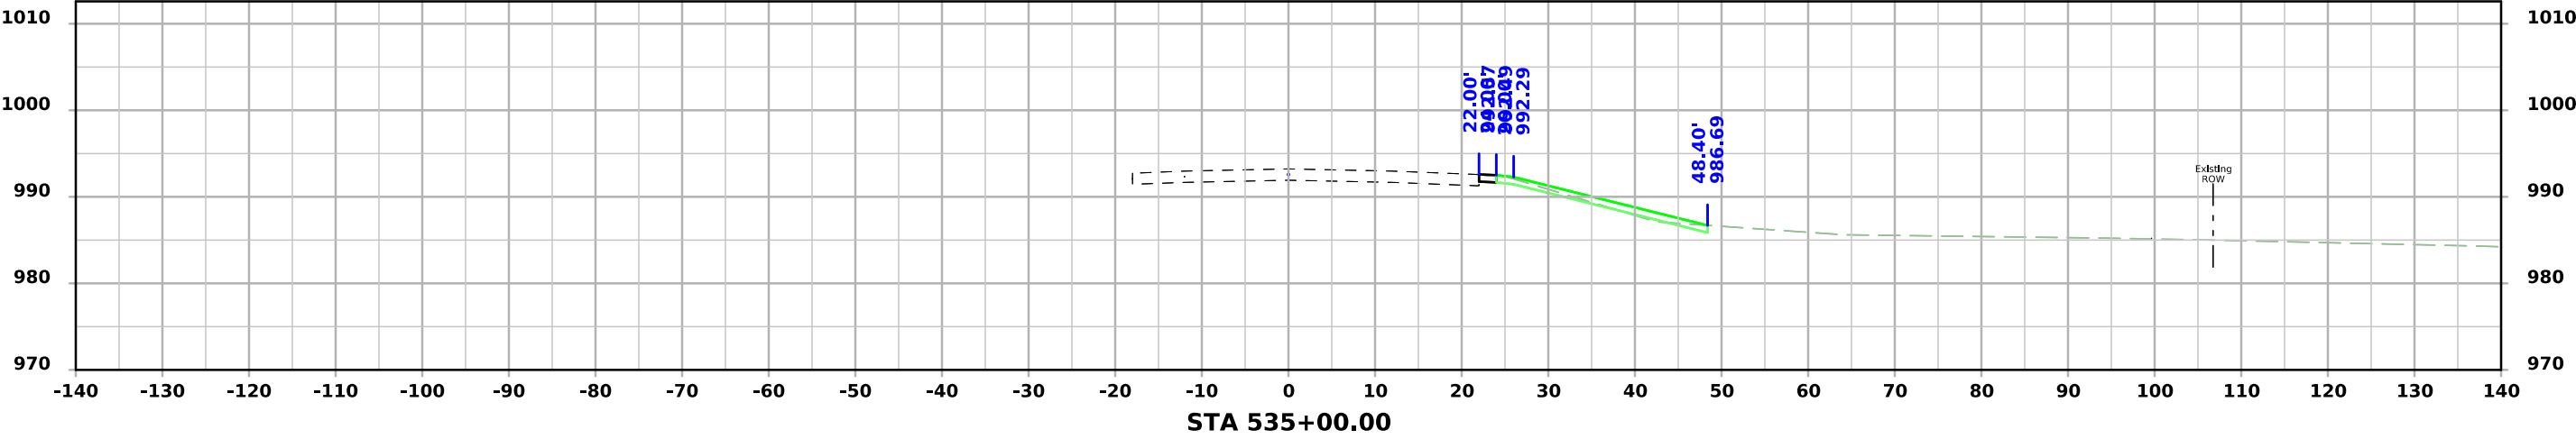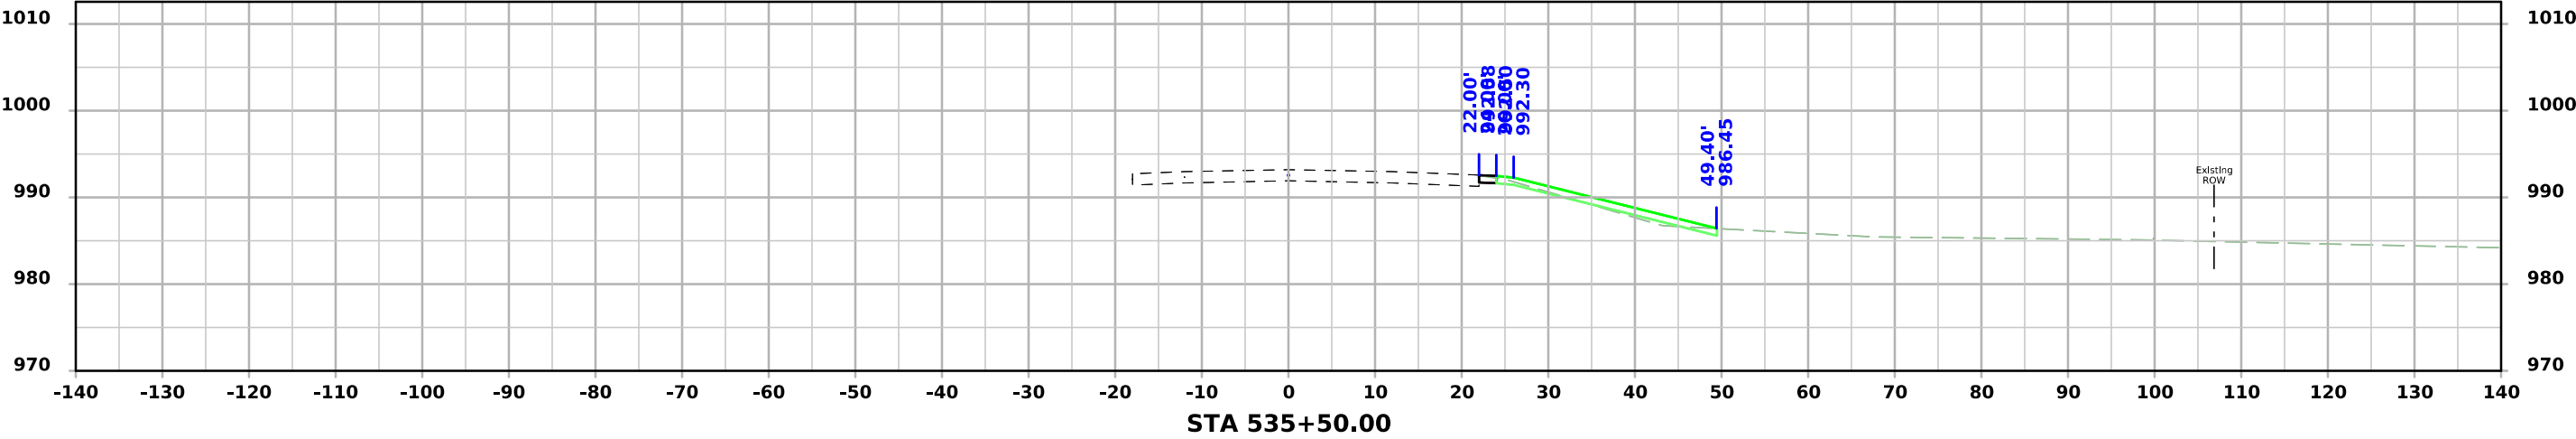




# I-29 - Section B

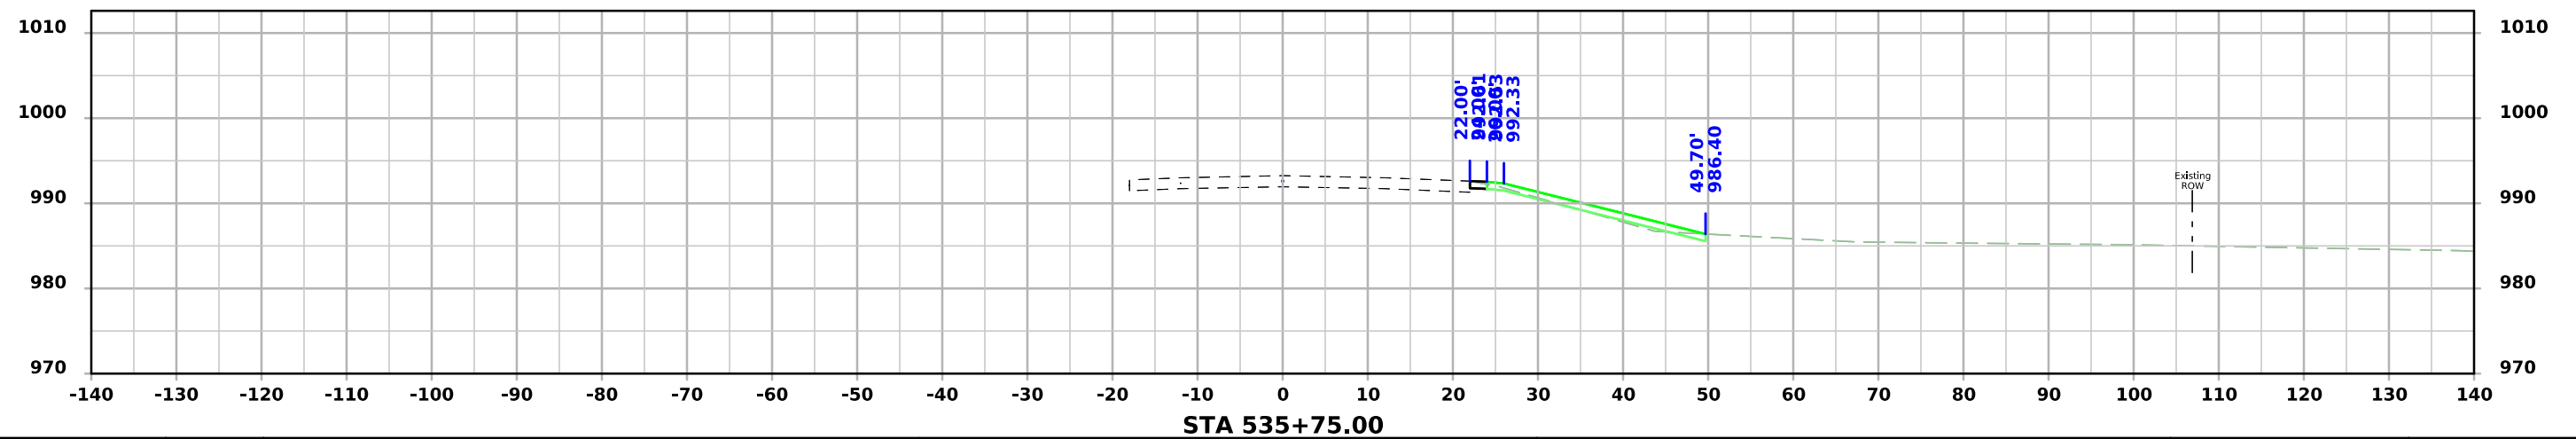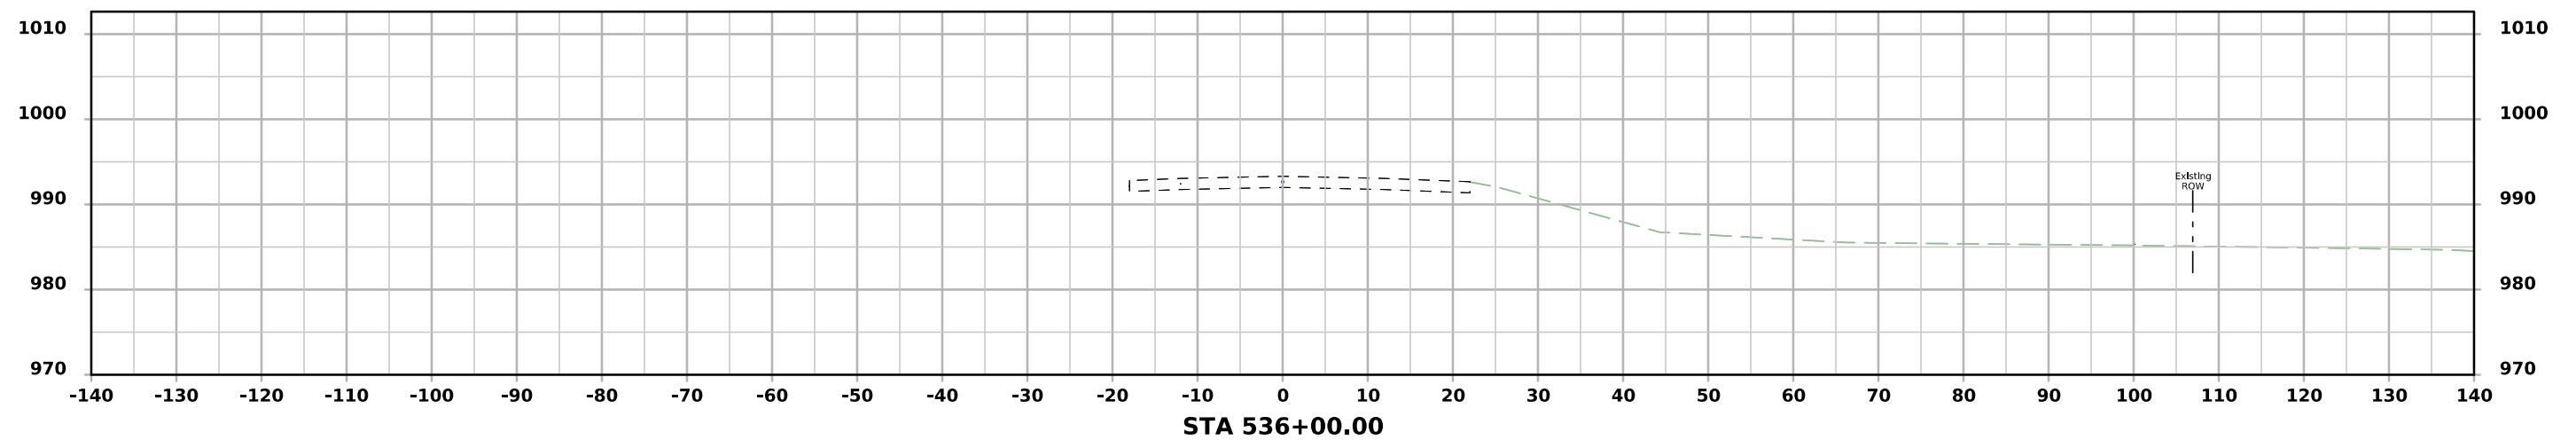




I-29 - Section C

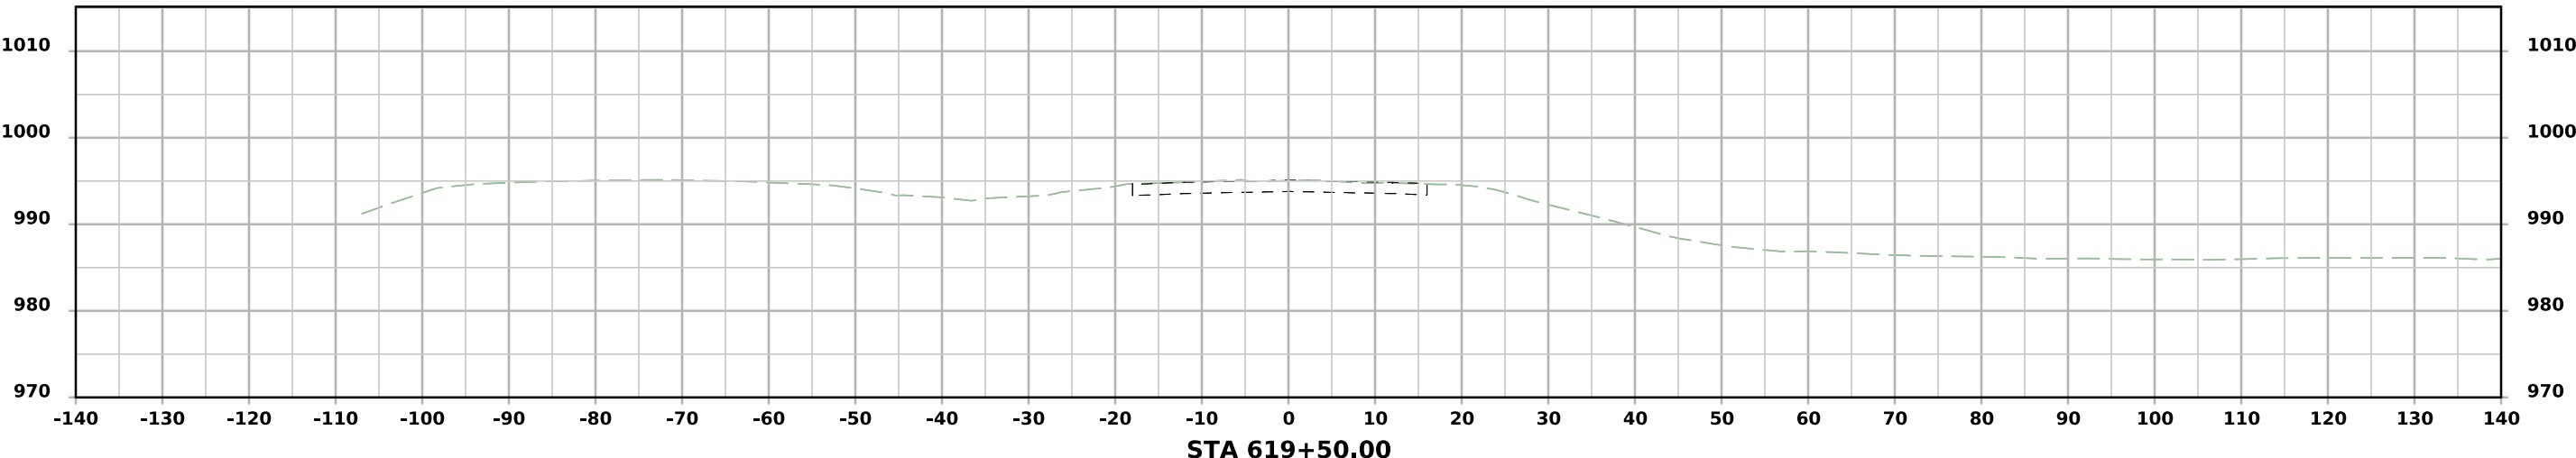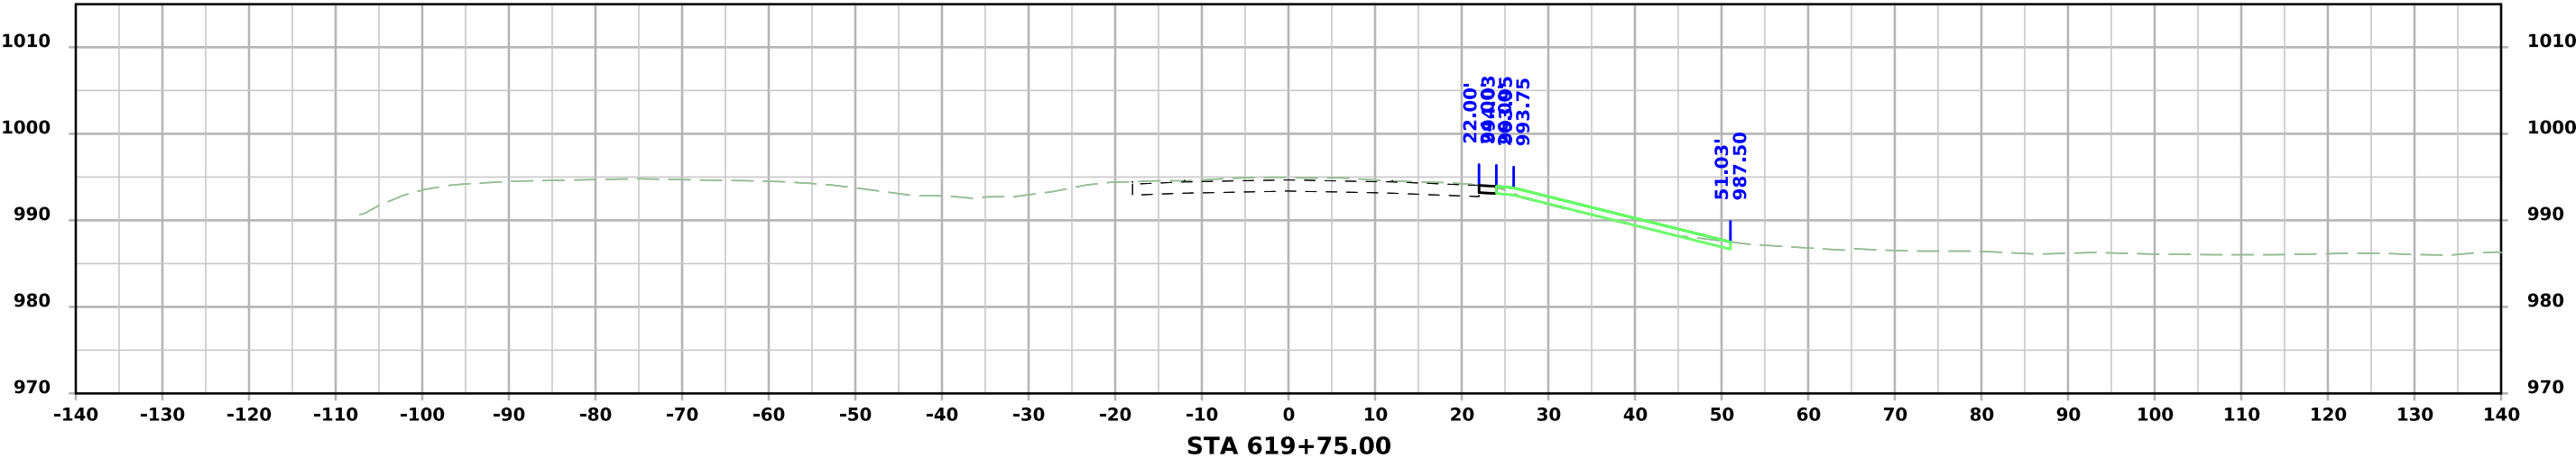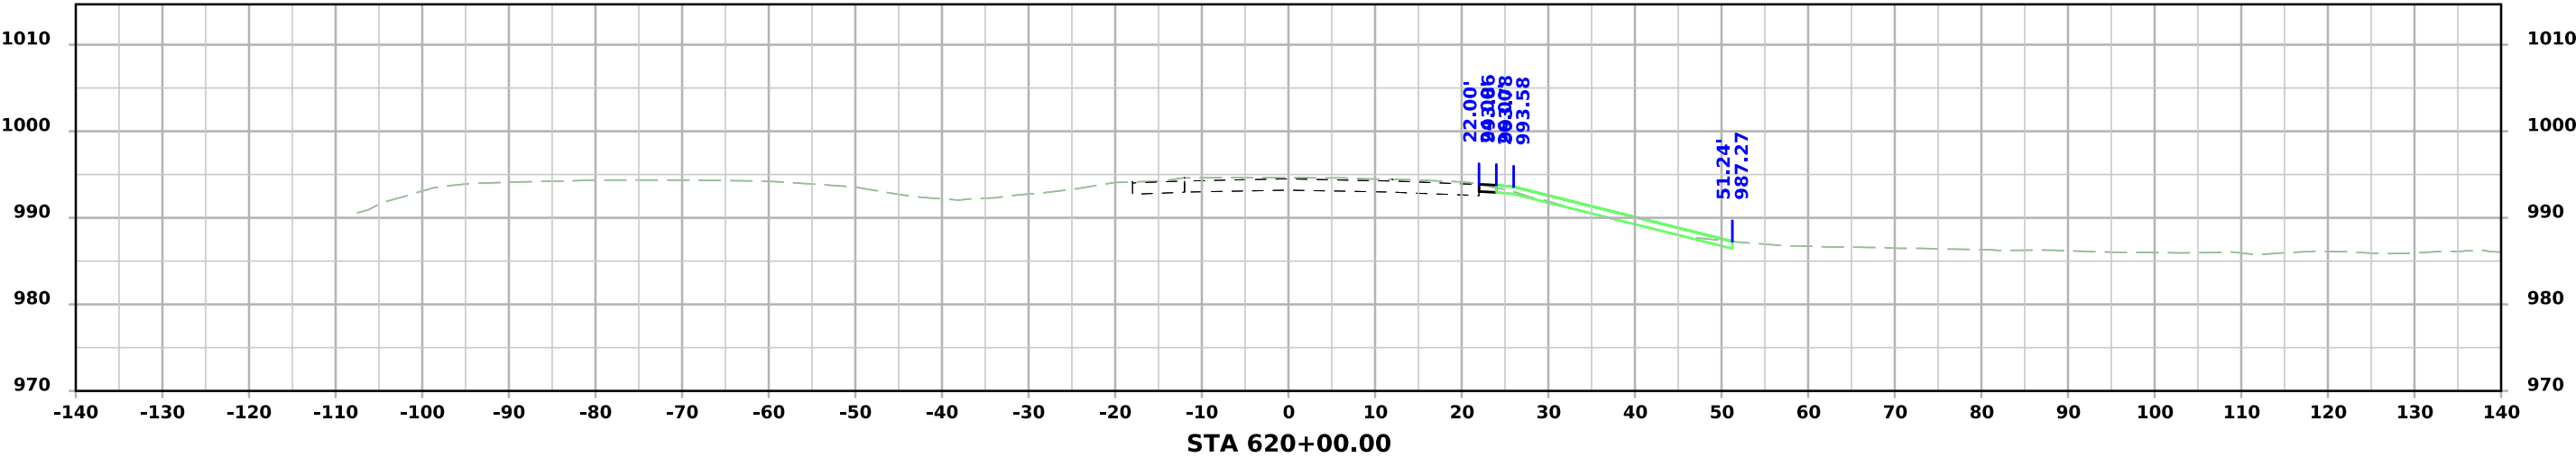




I-29 - Section C

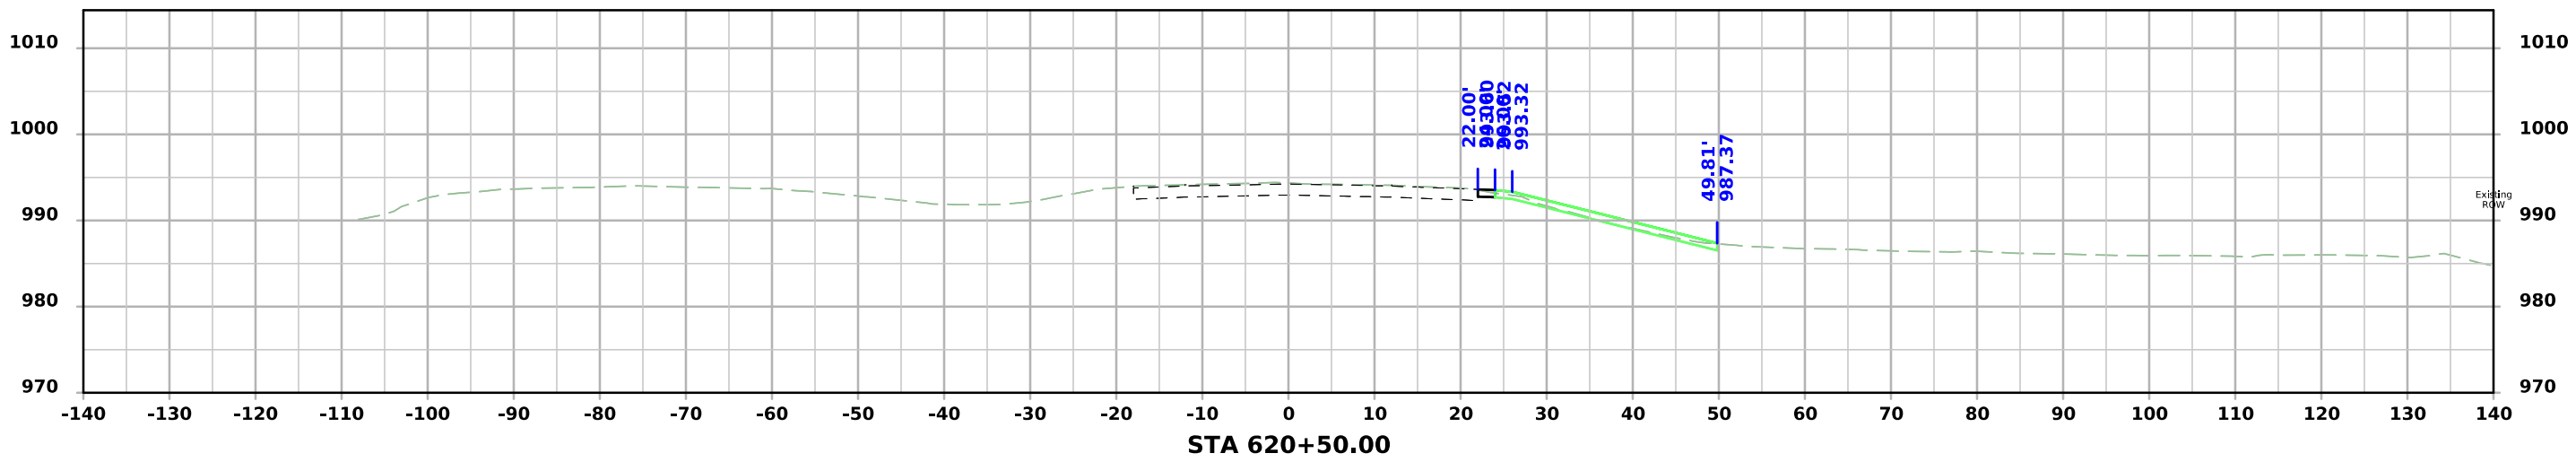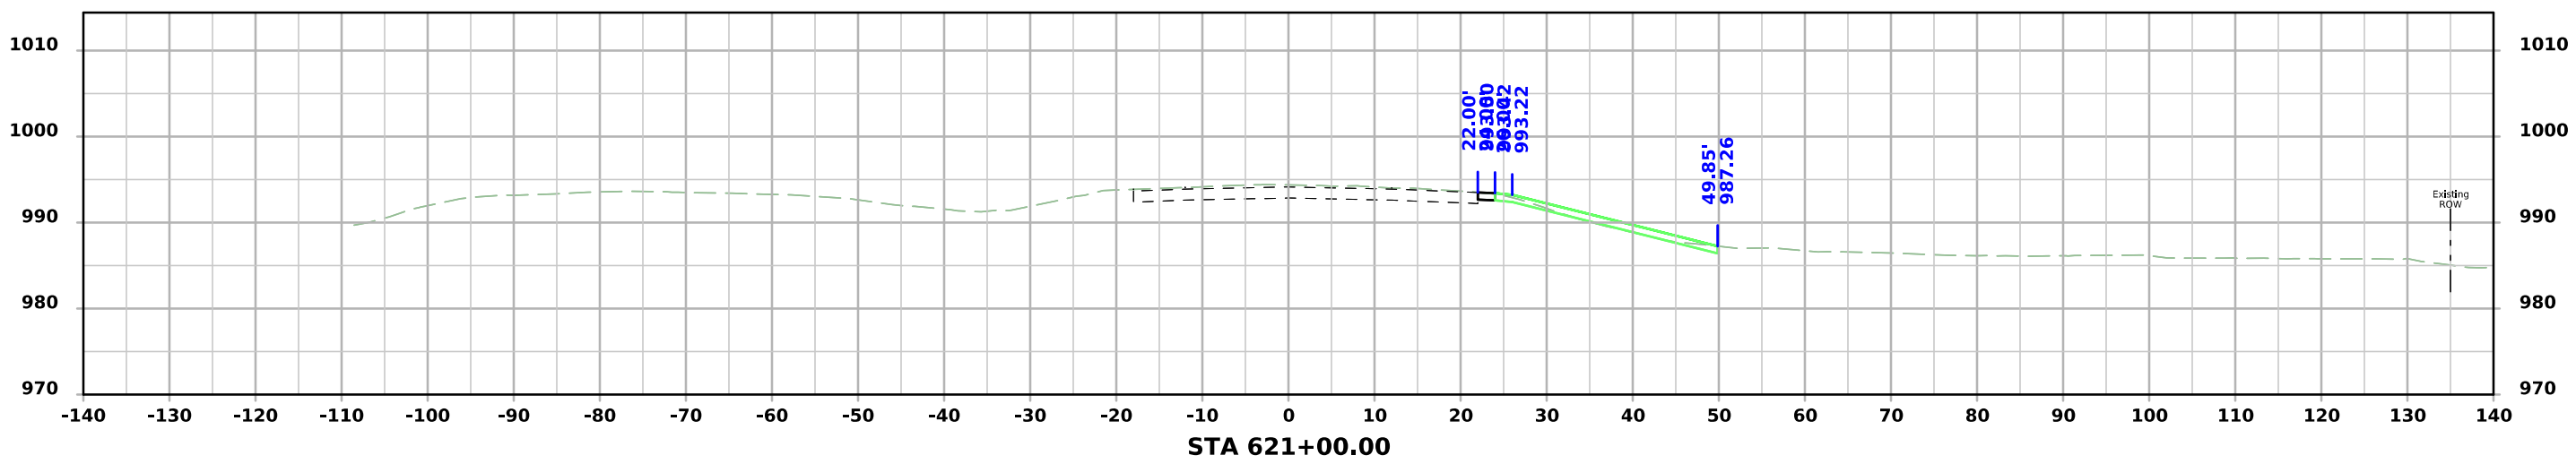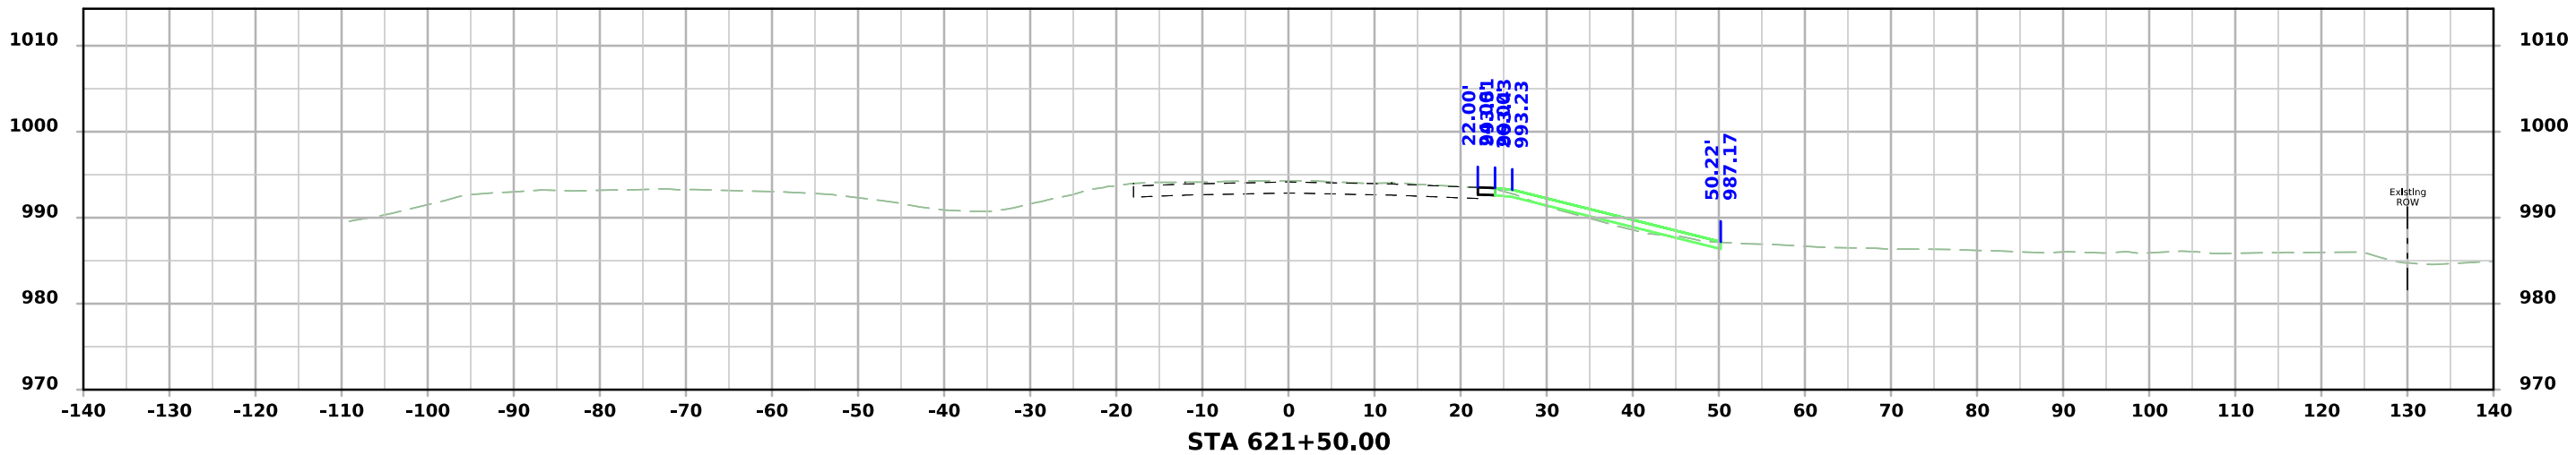




I-29 - Section C

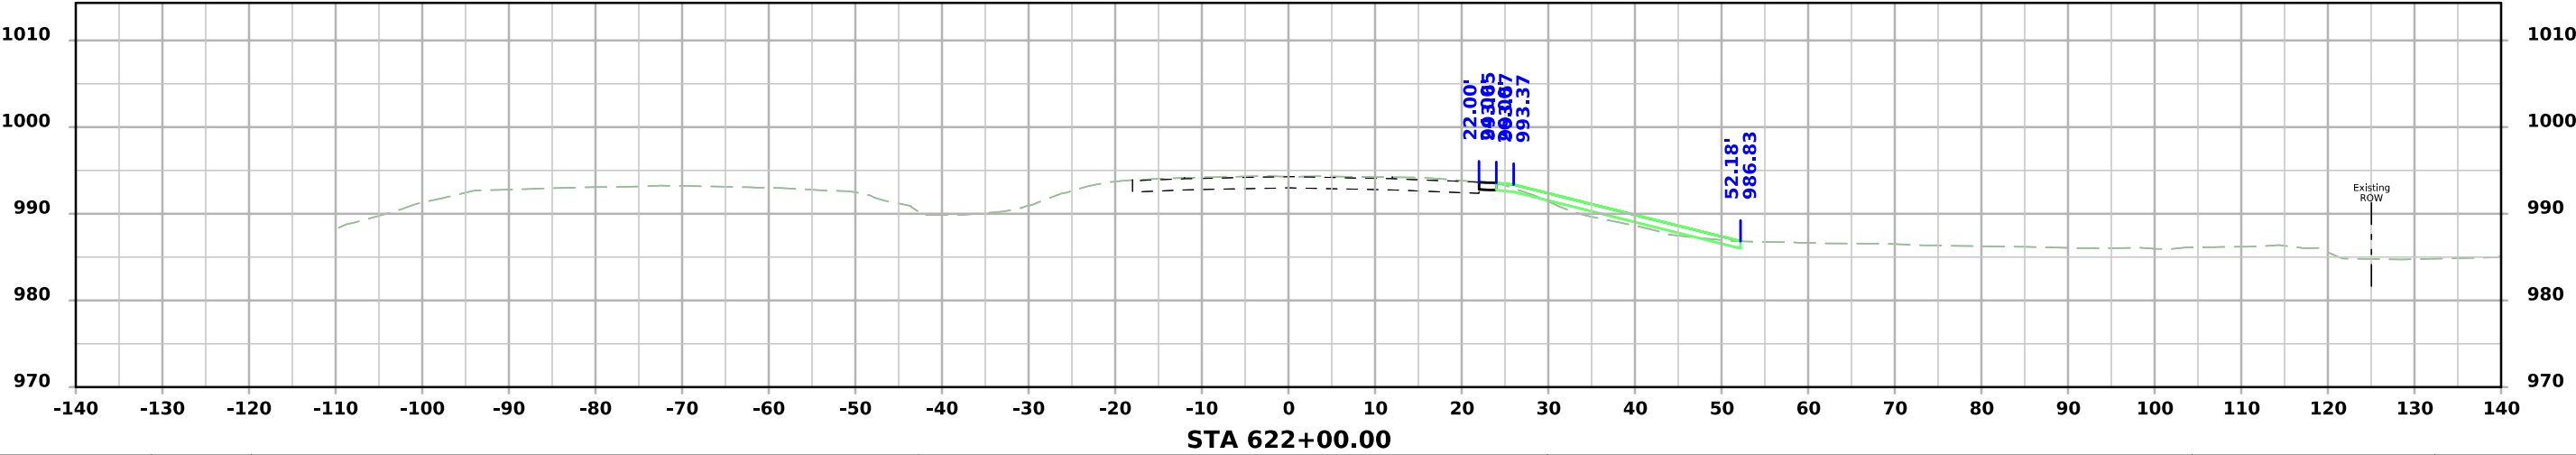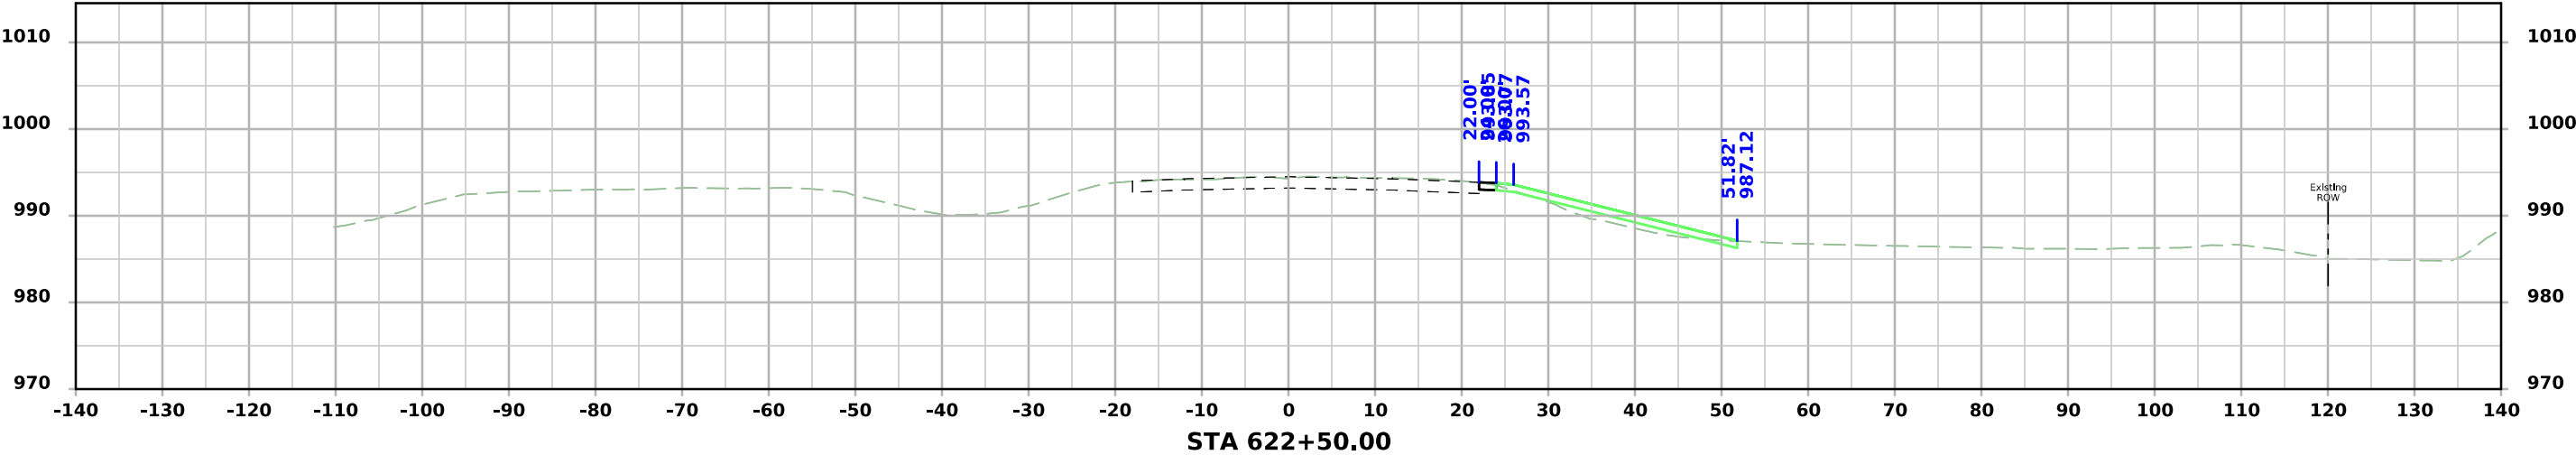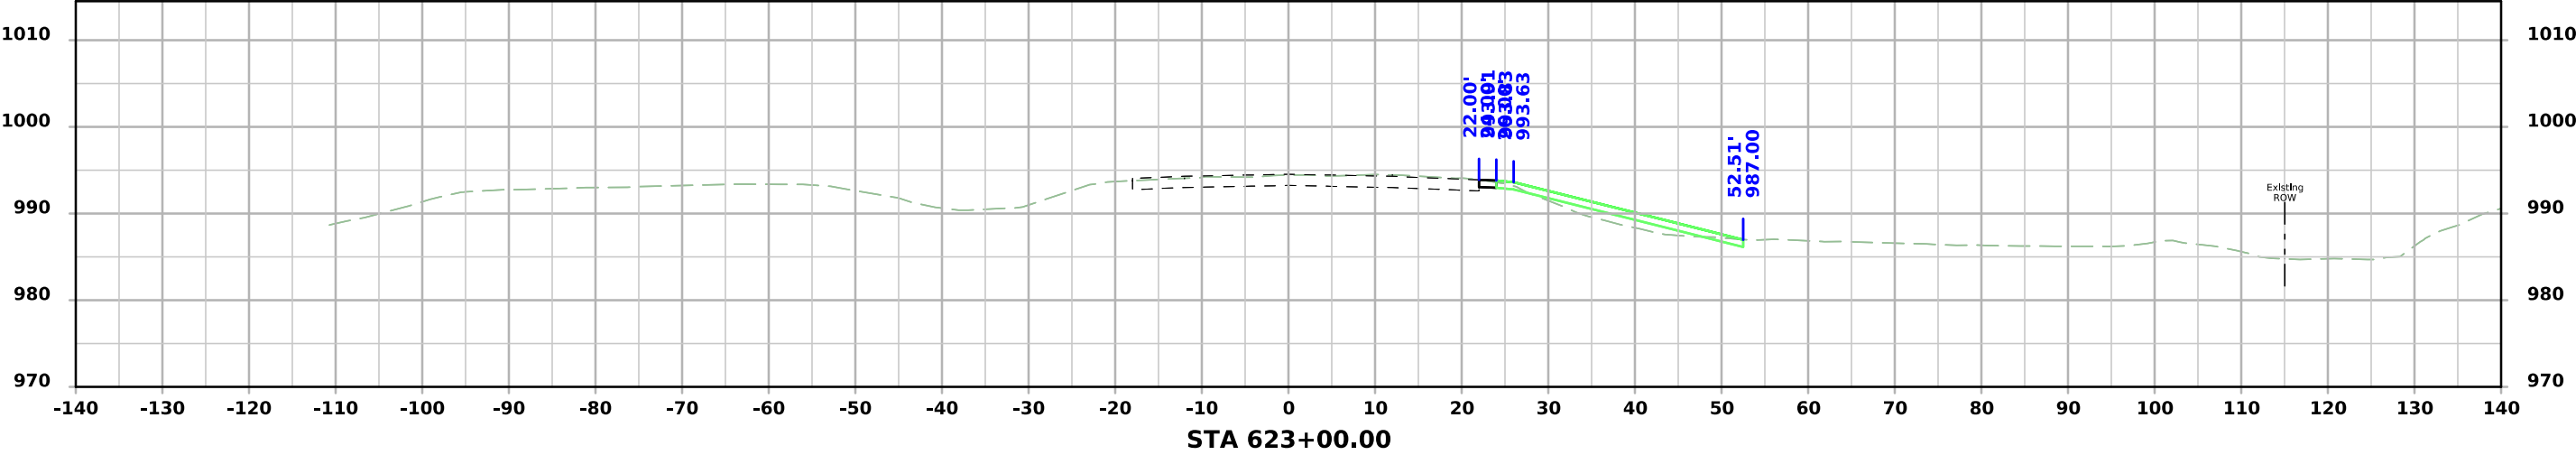




I-29 - Section C

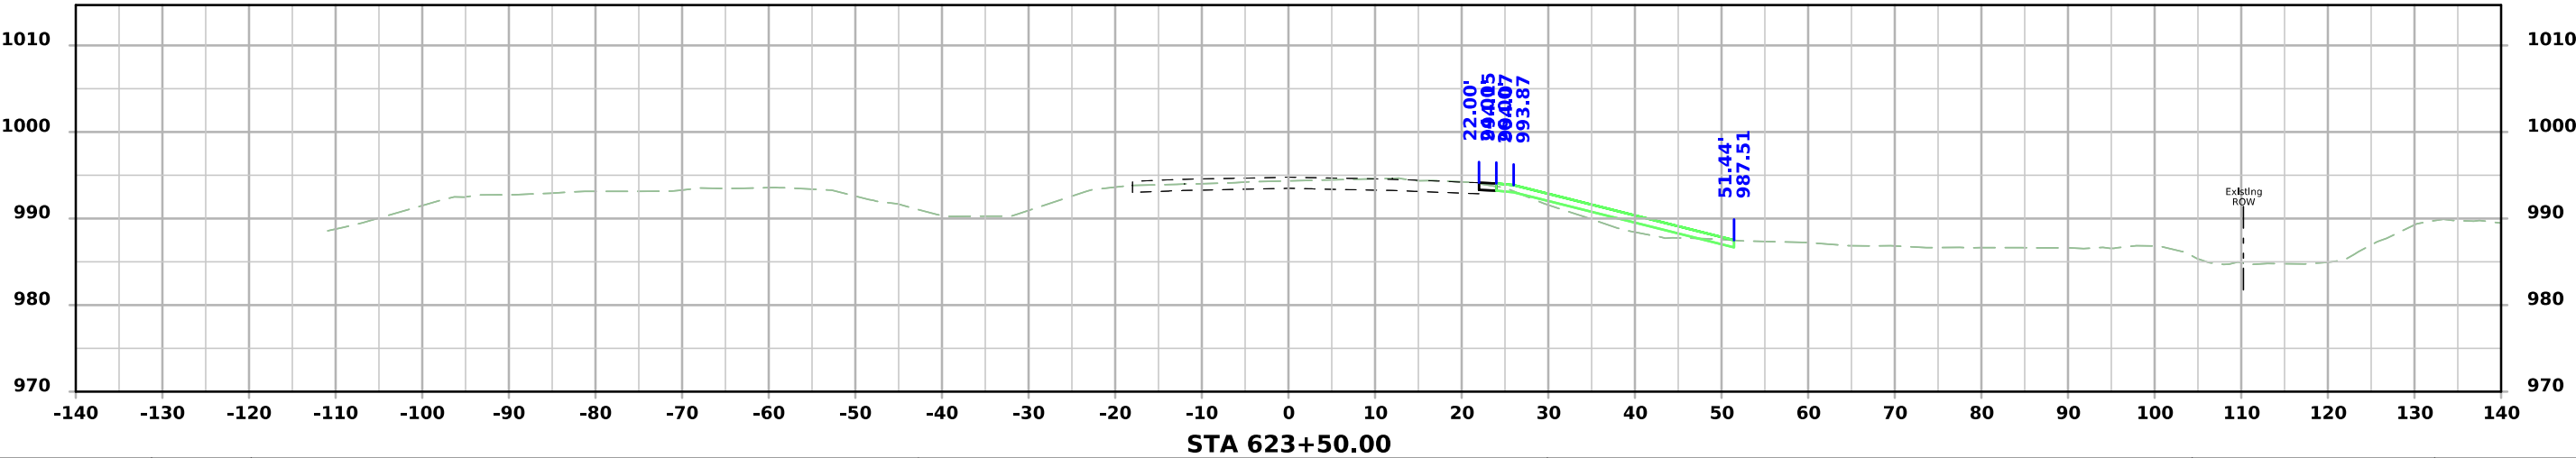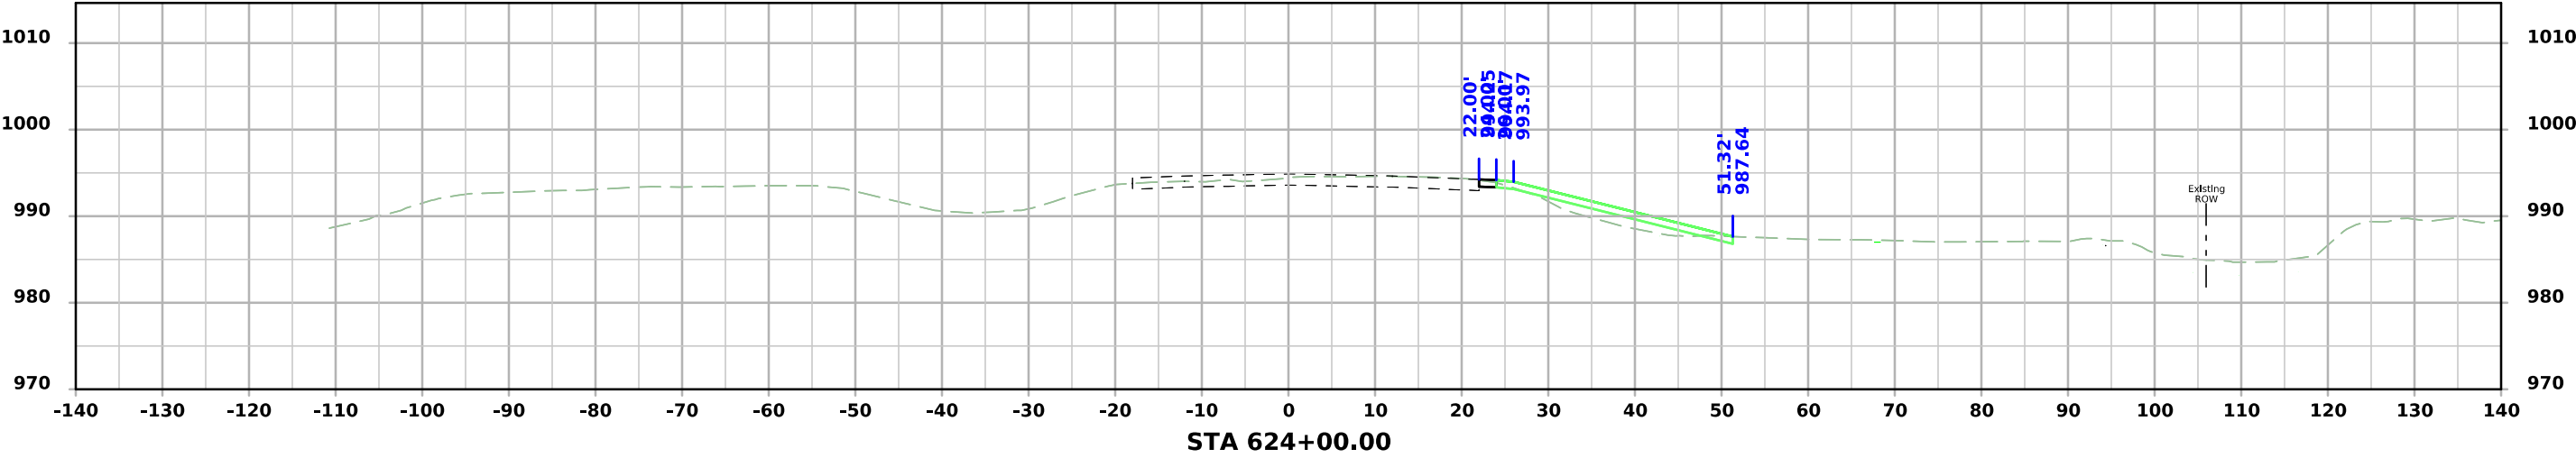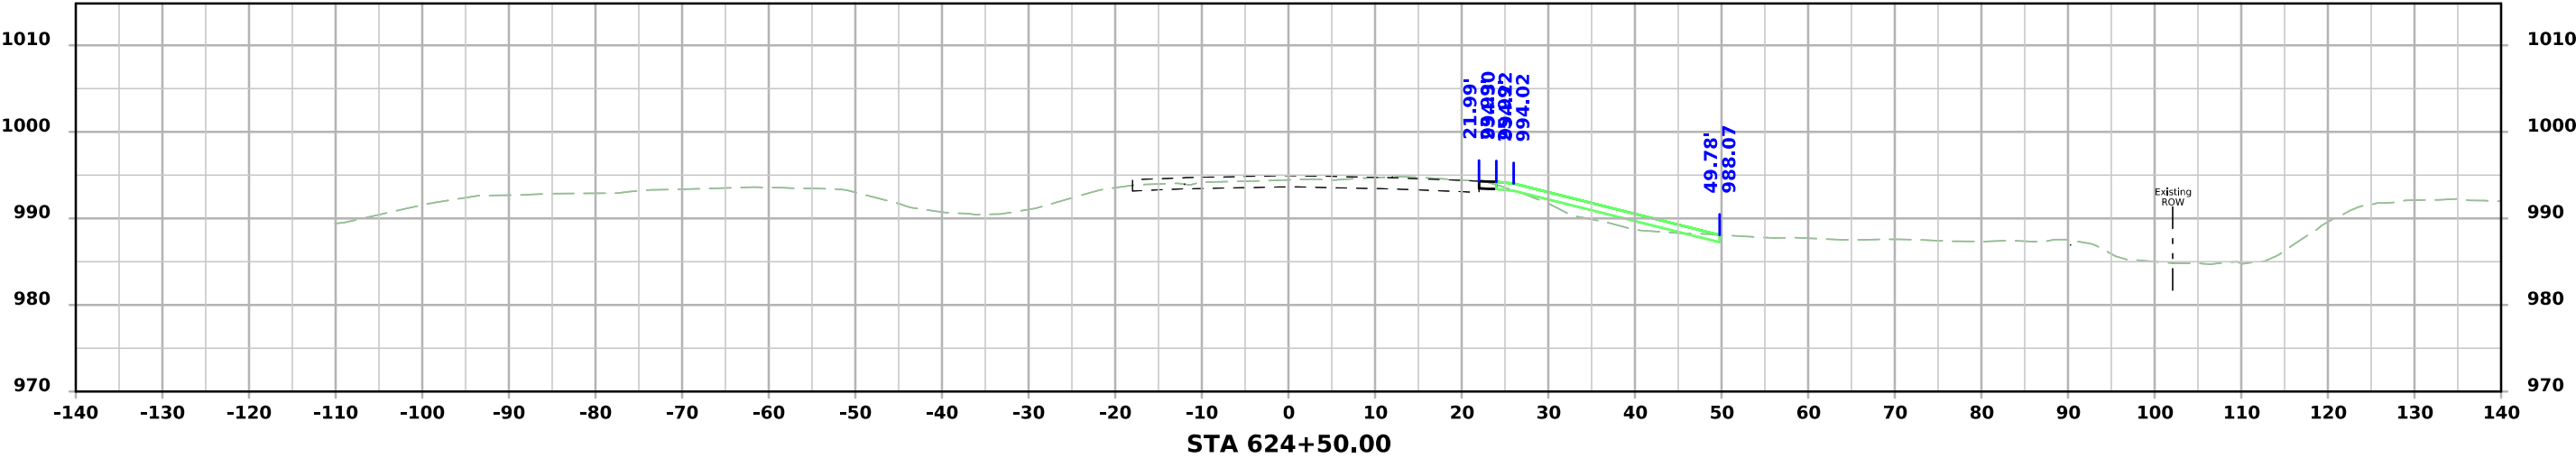




I-29 - Section C

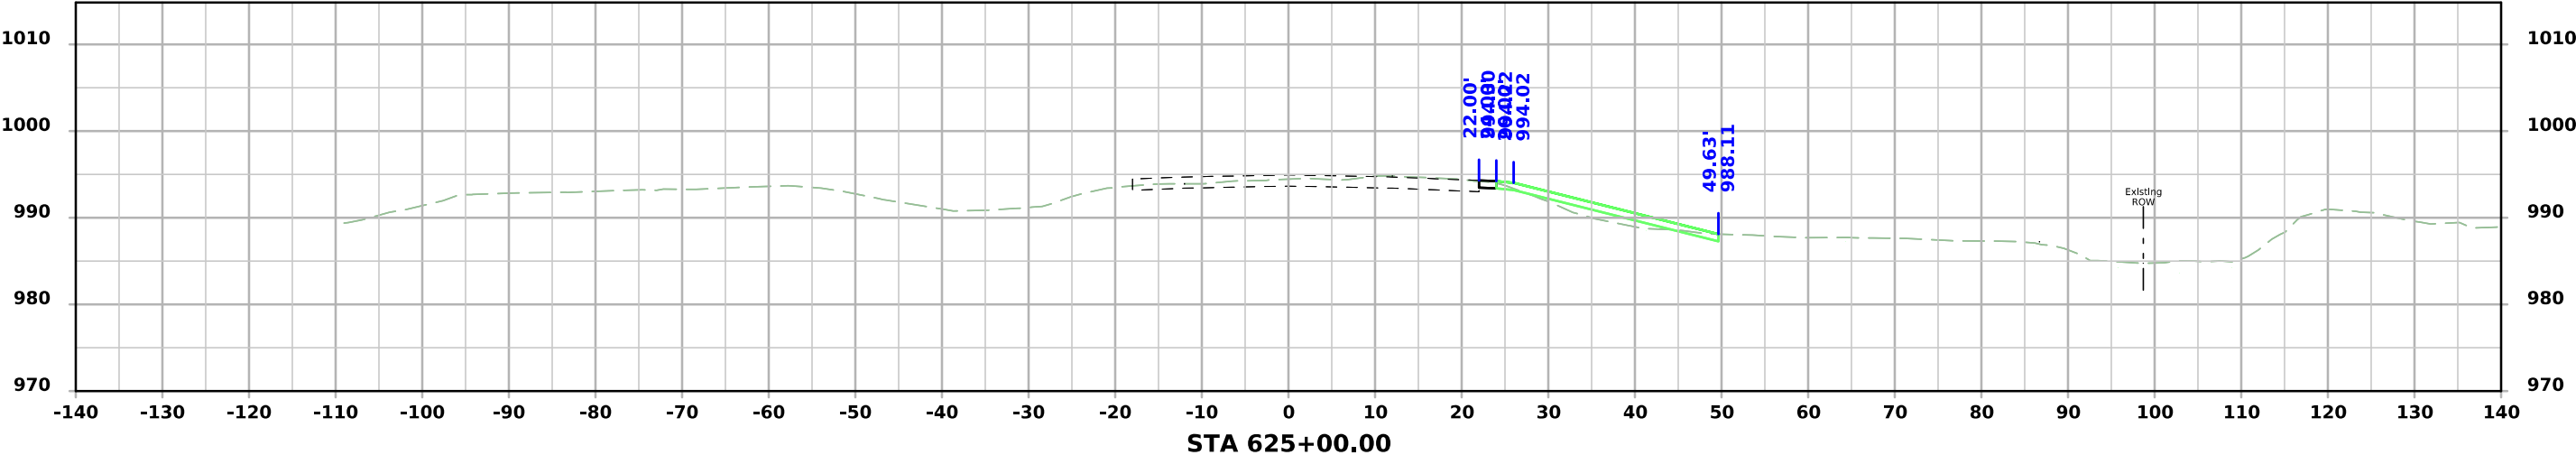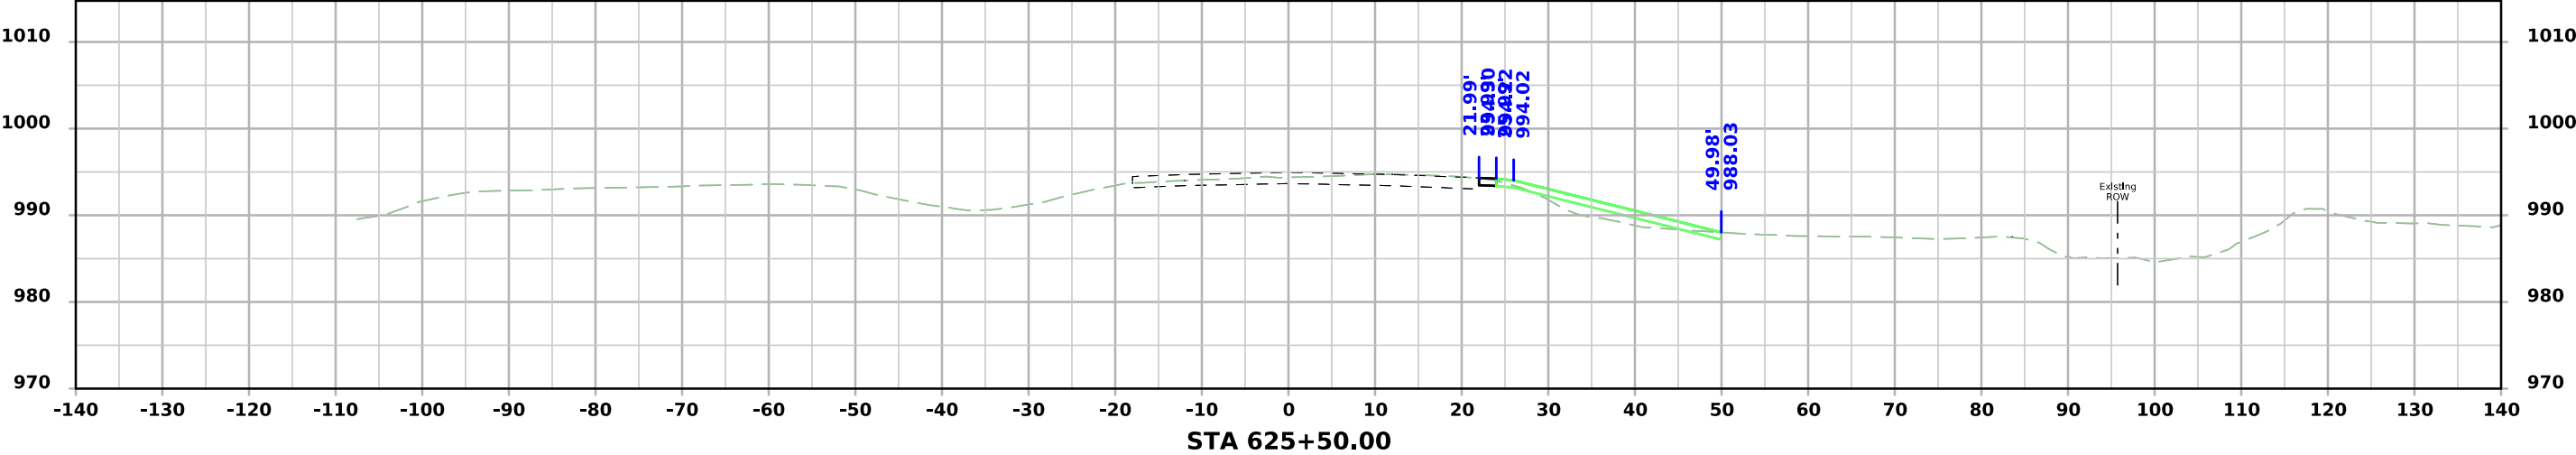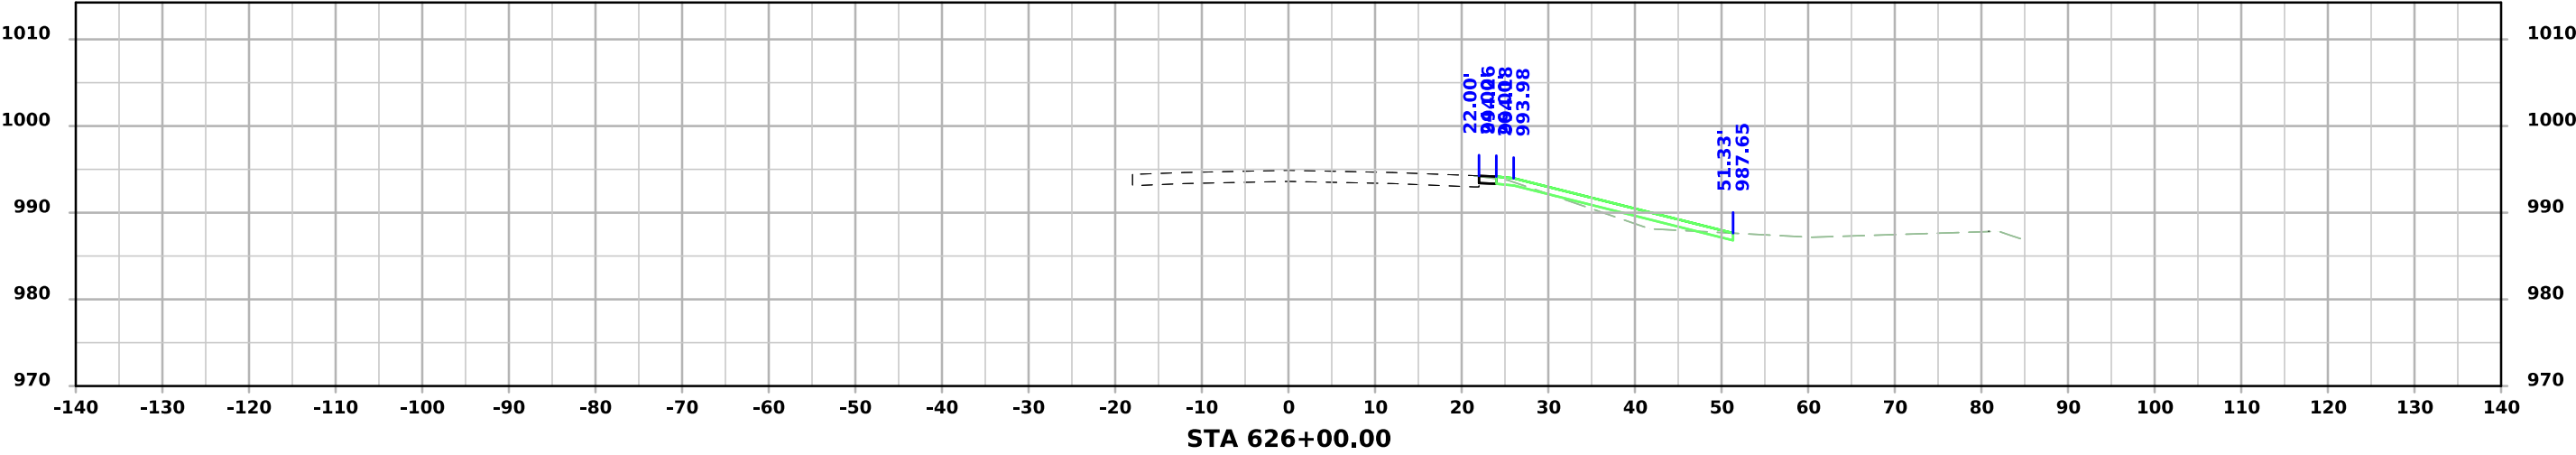




I-29 - Section C

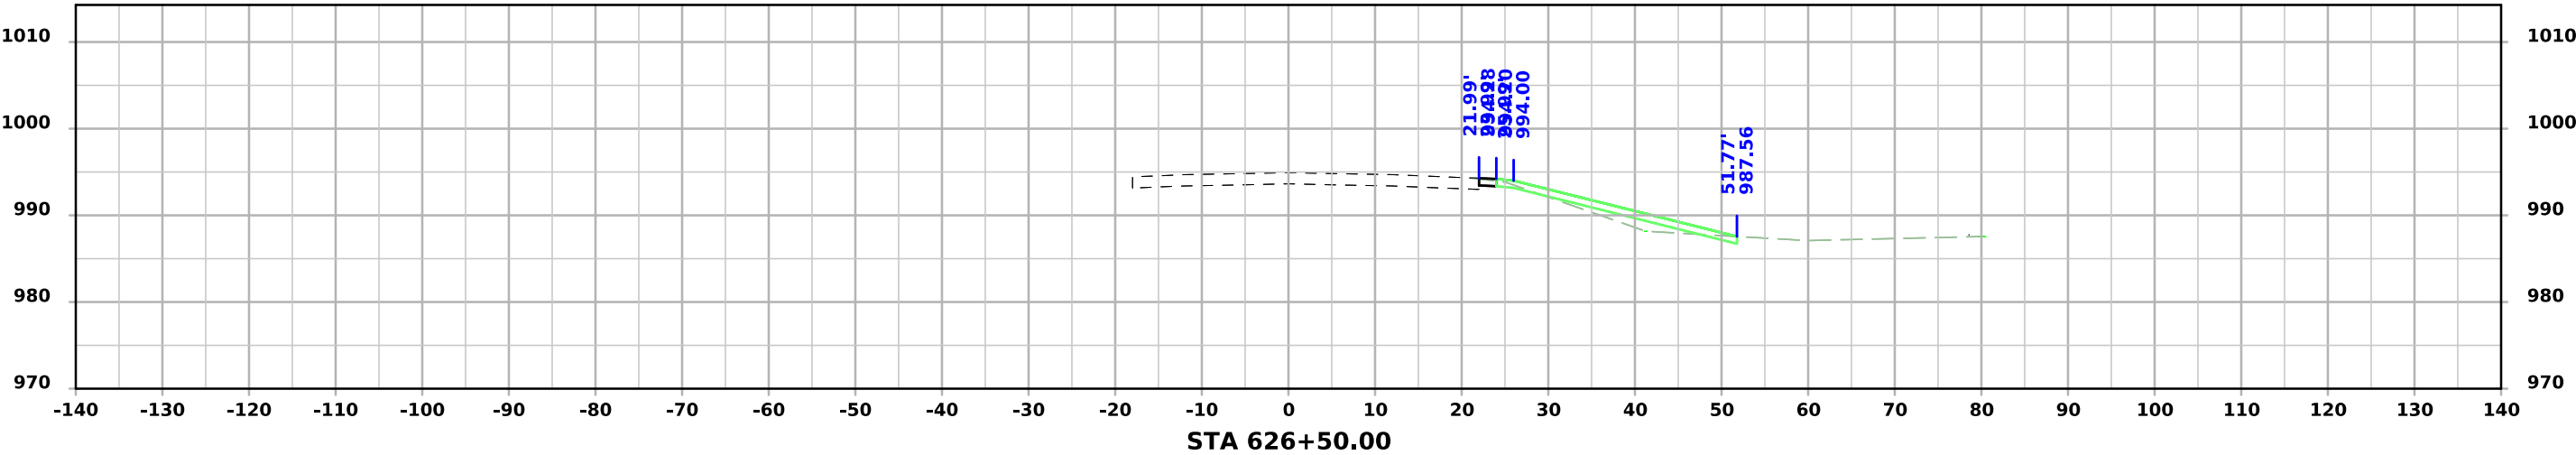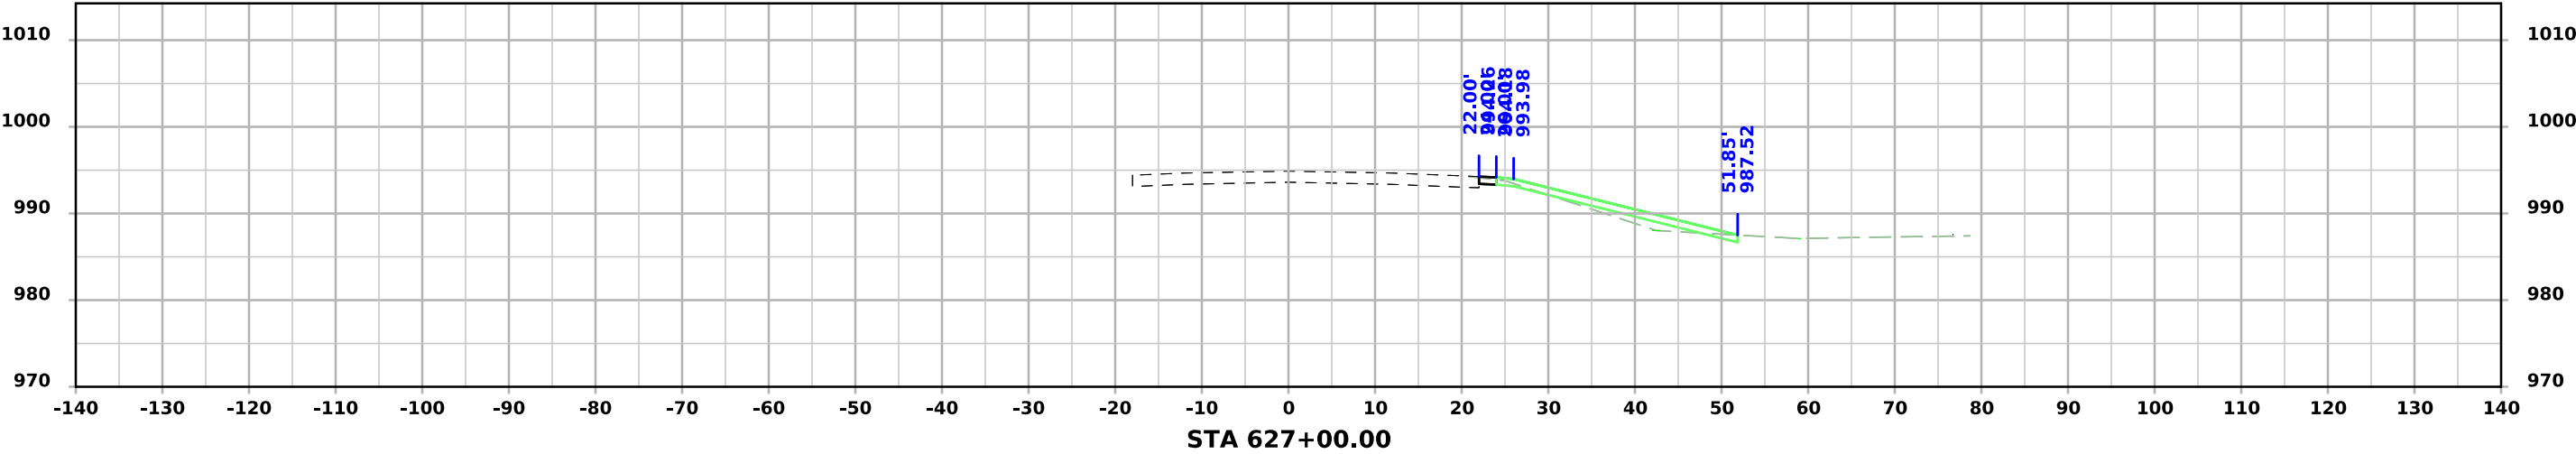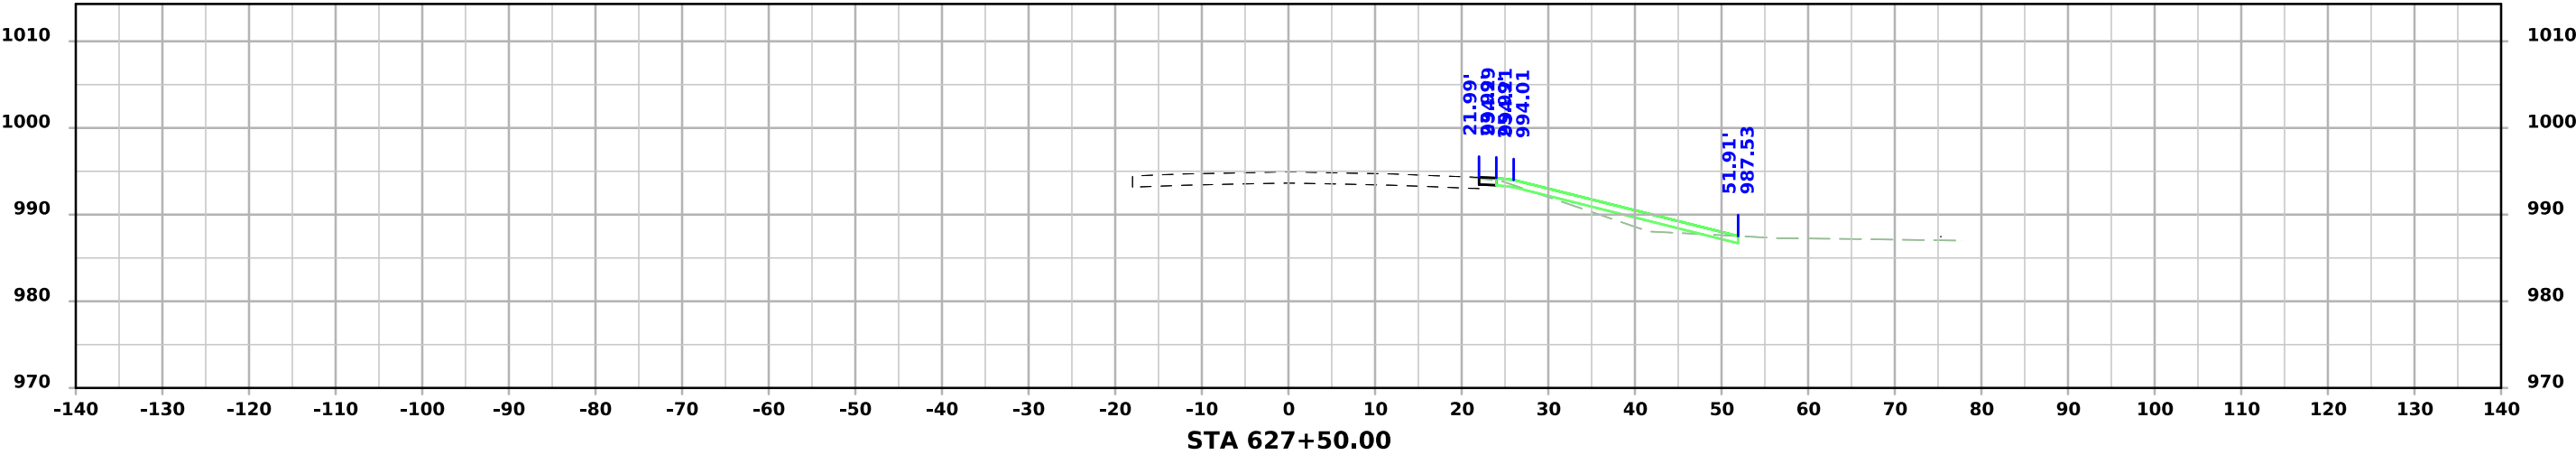




I-29 - Section C

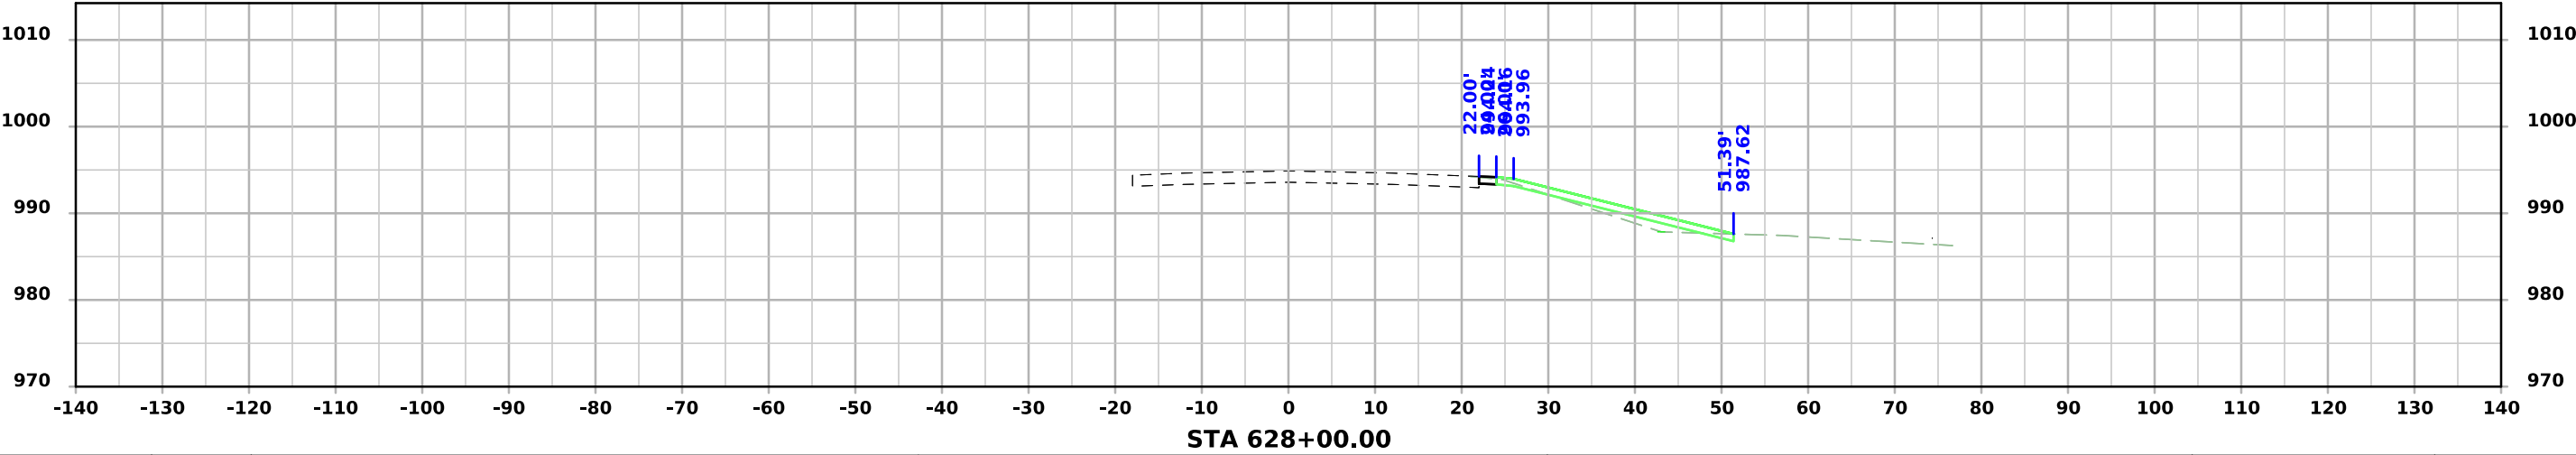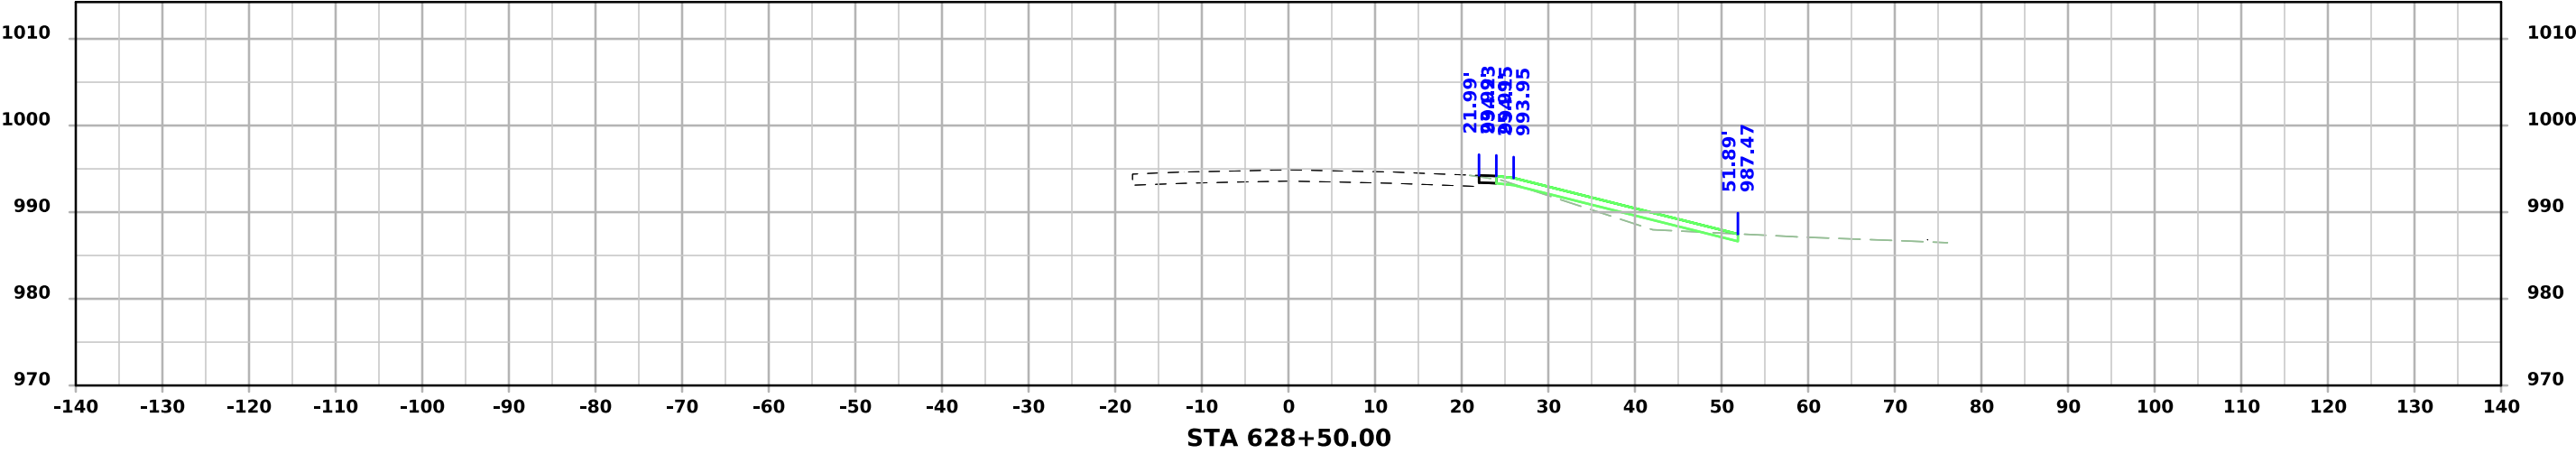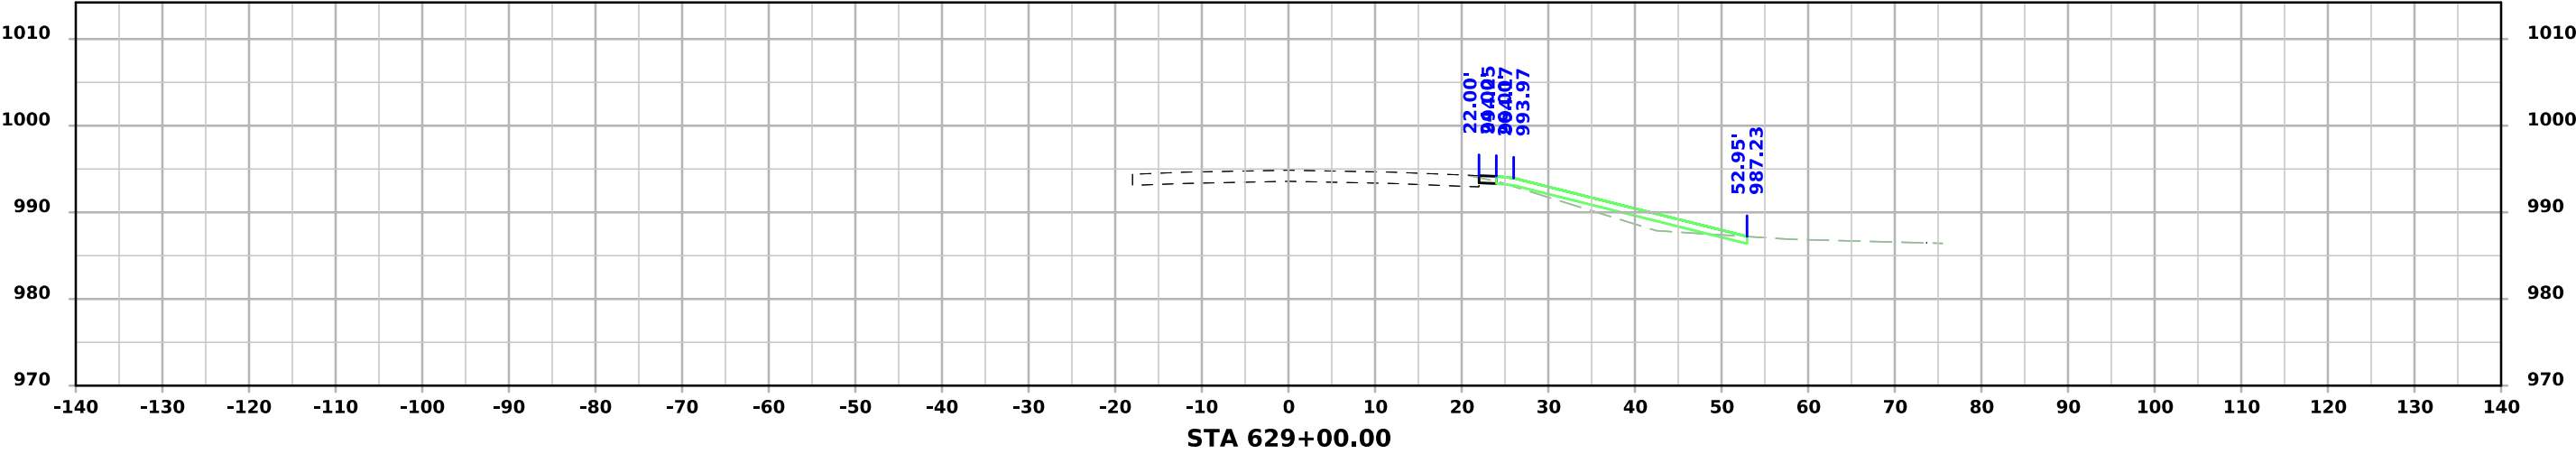




I-29 - Section C

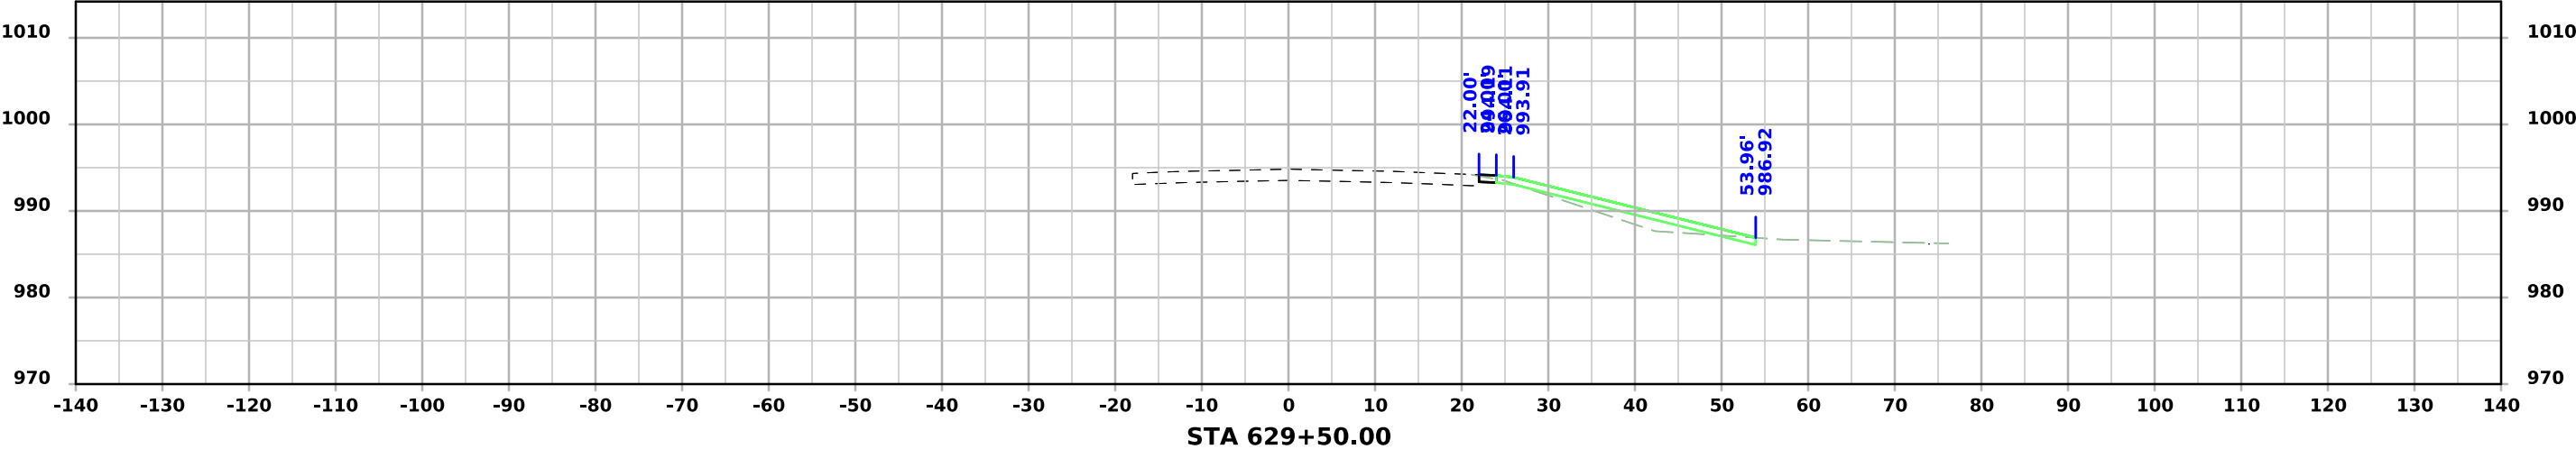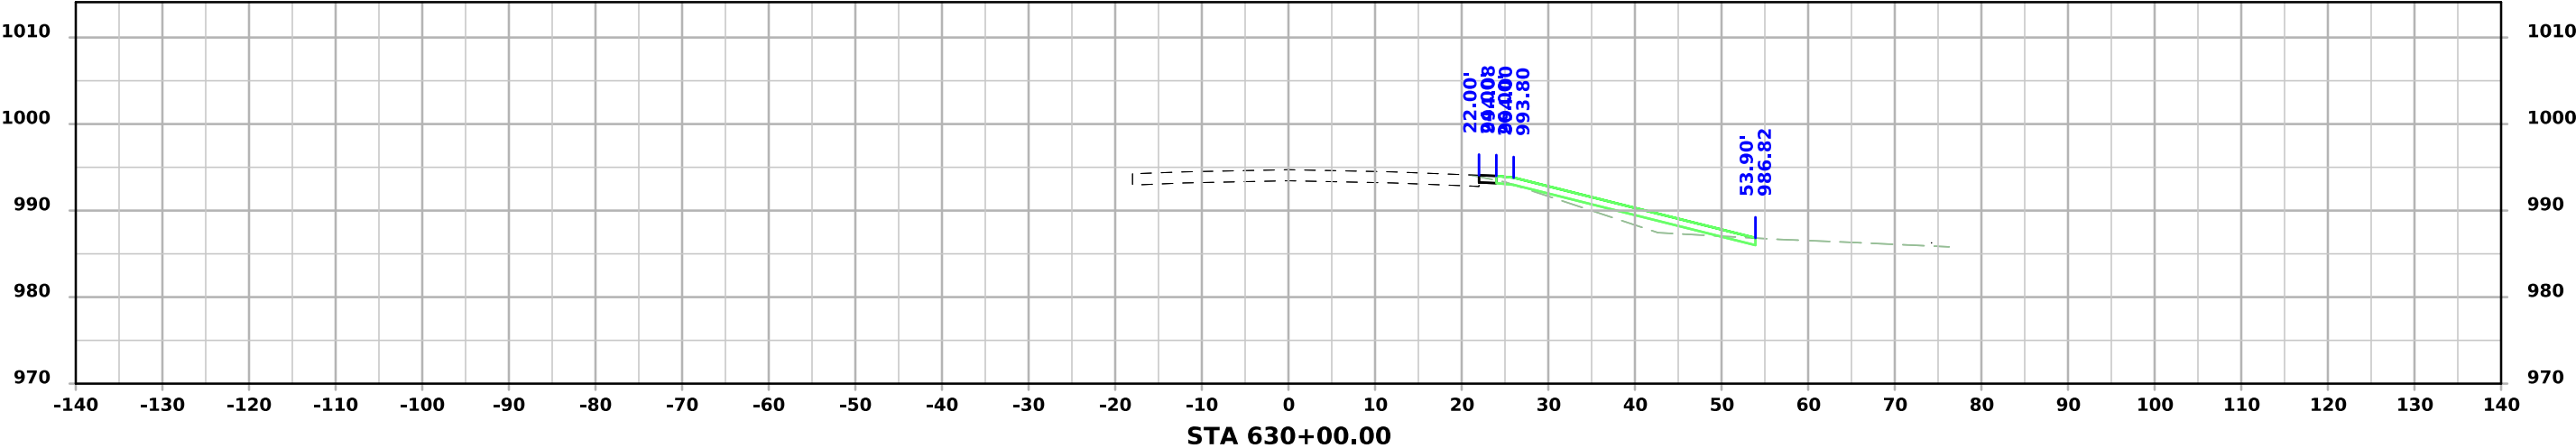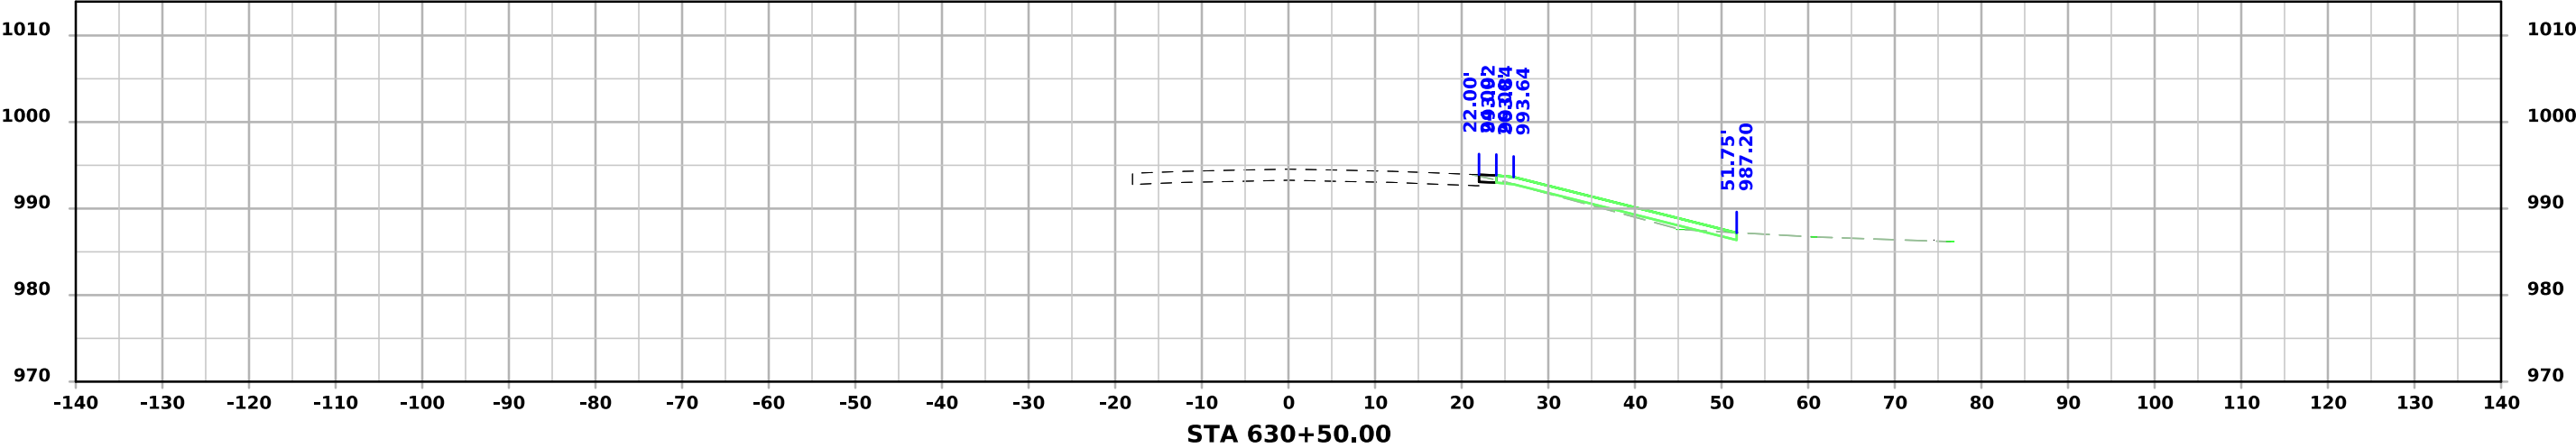




I-29 - Section C

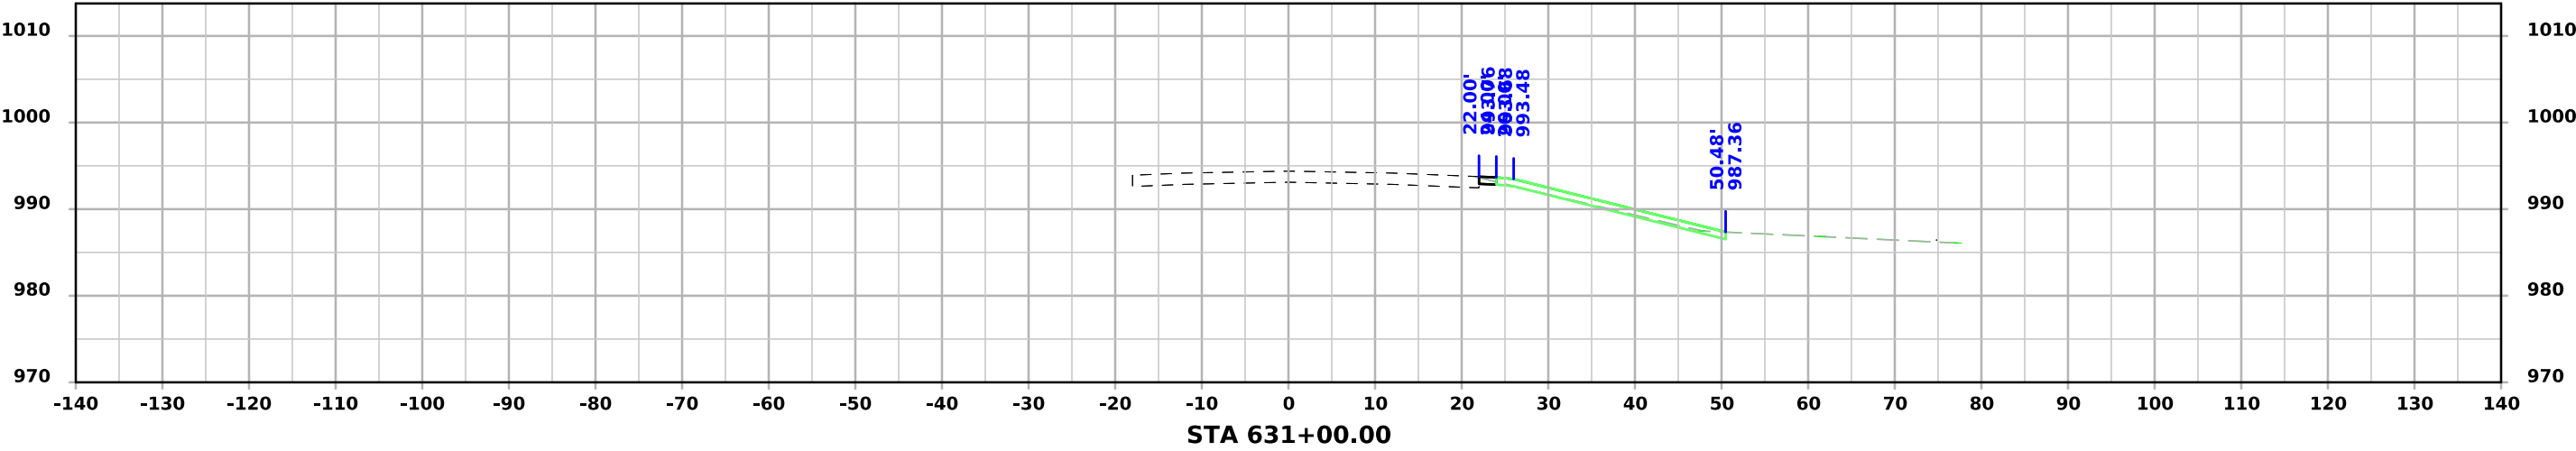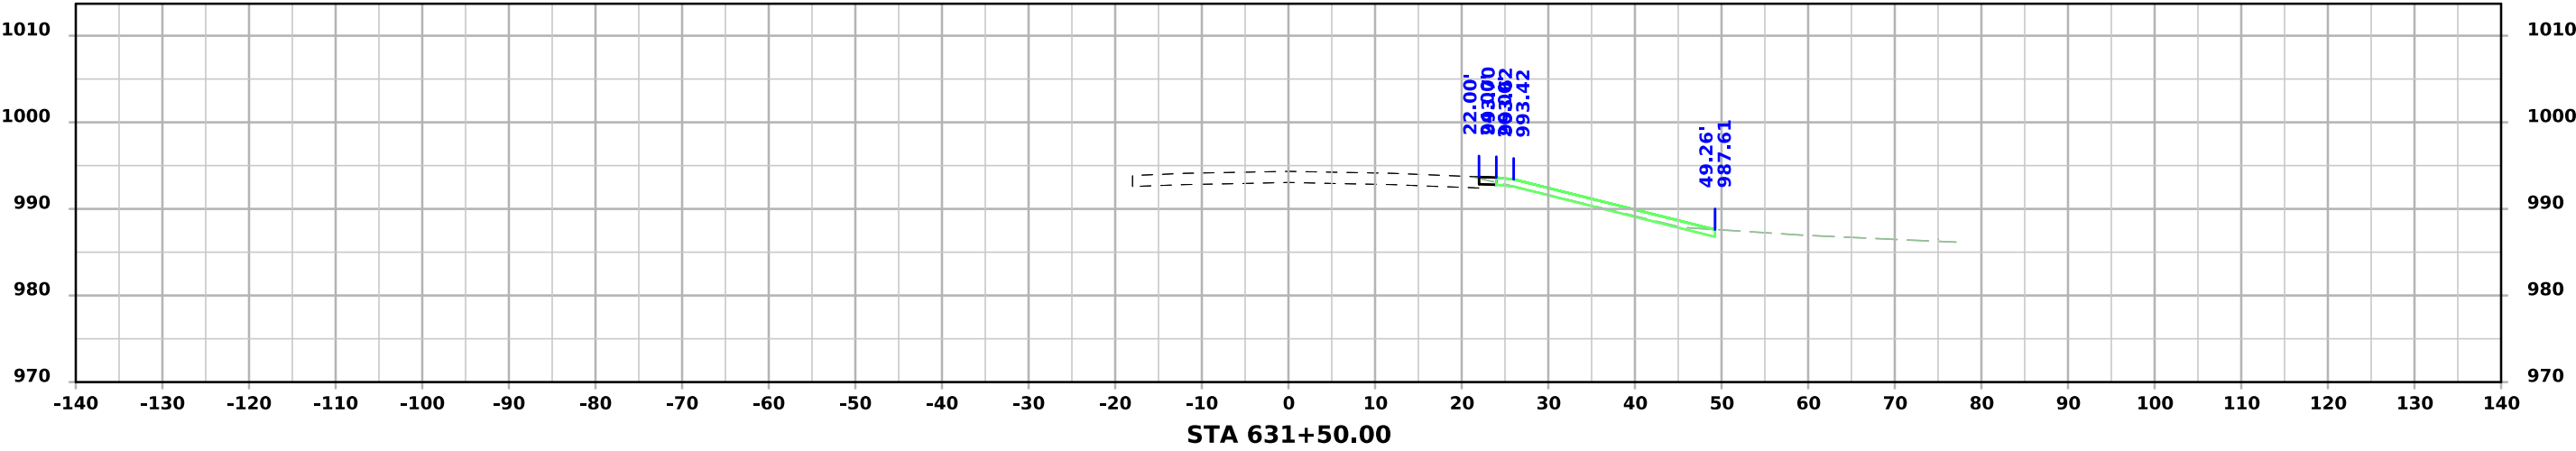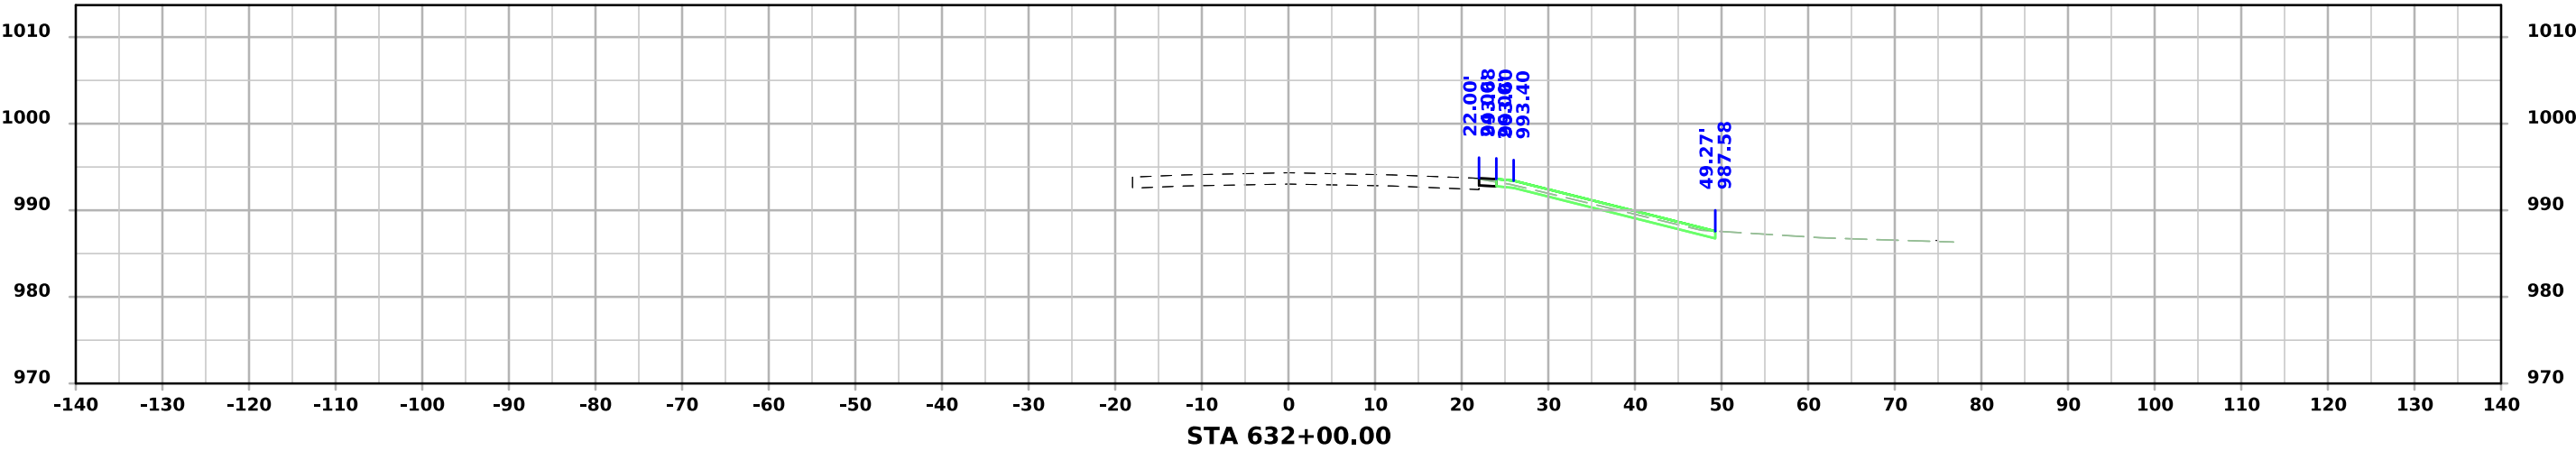




I-29 - Section C

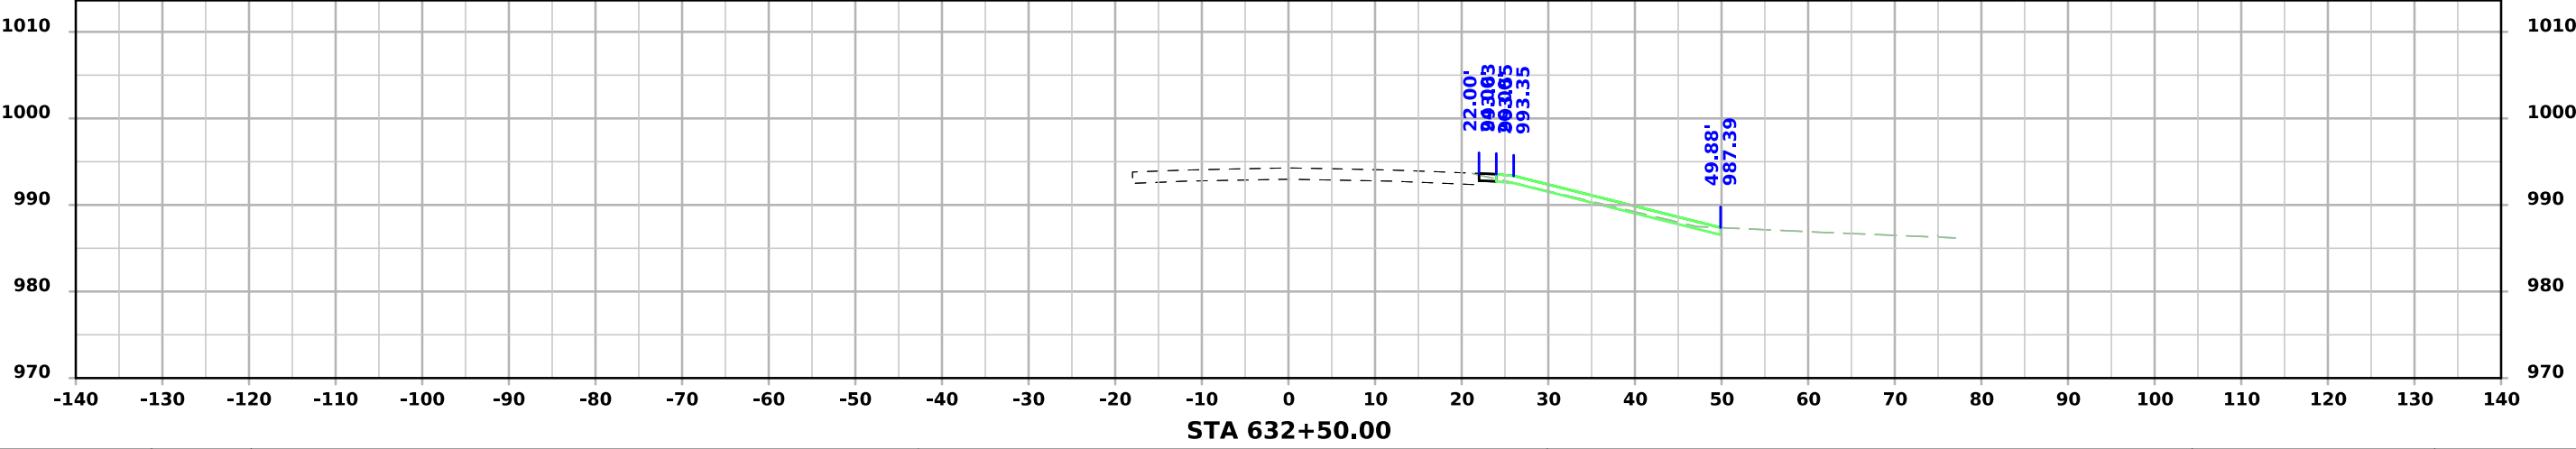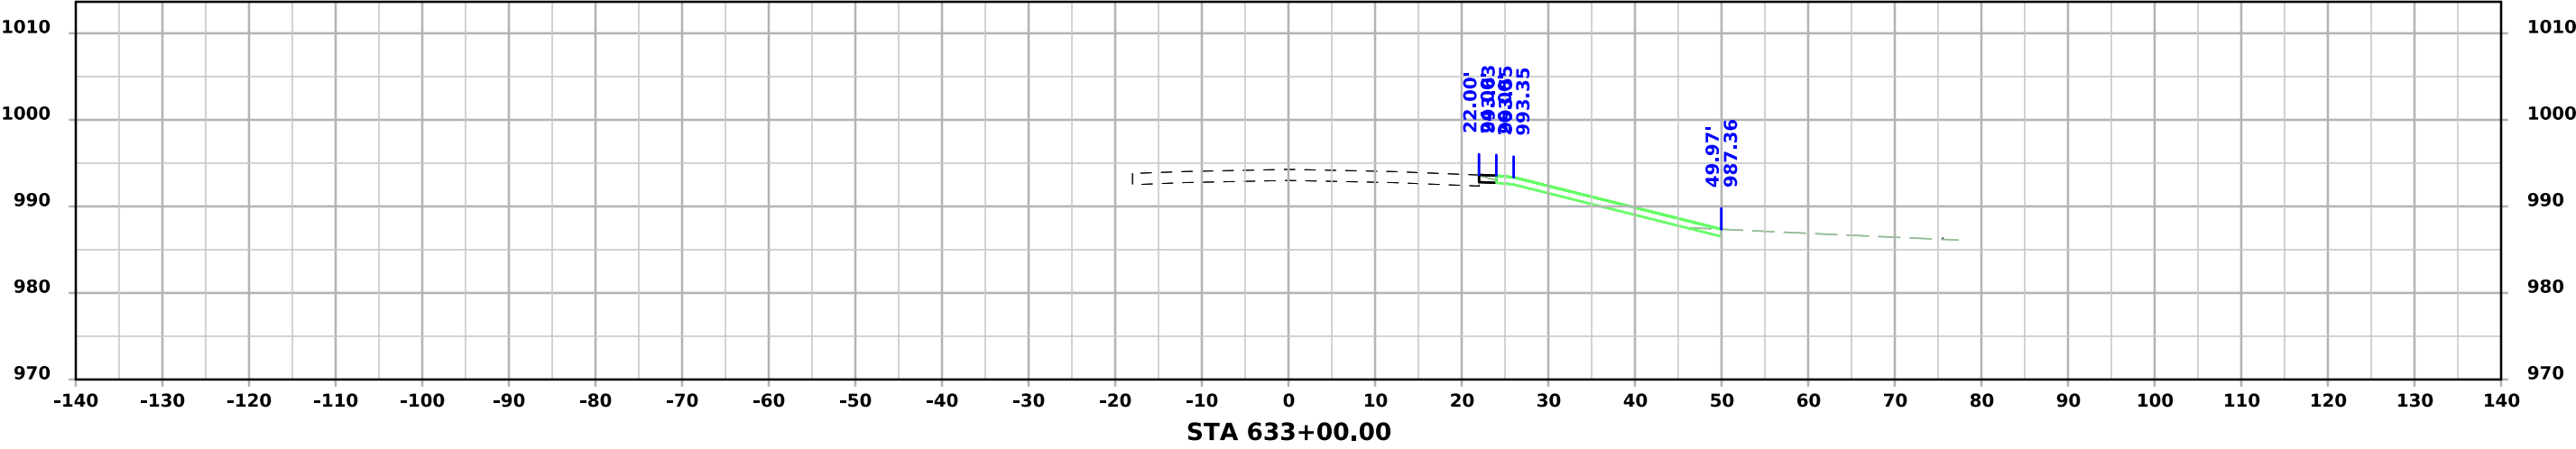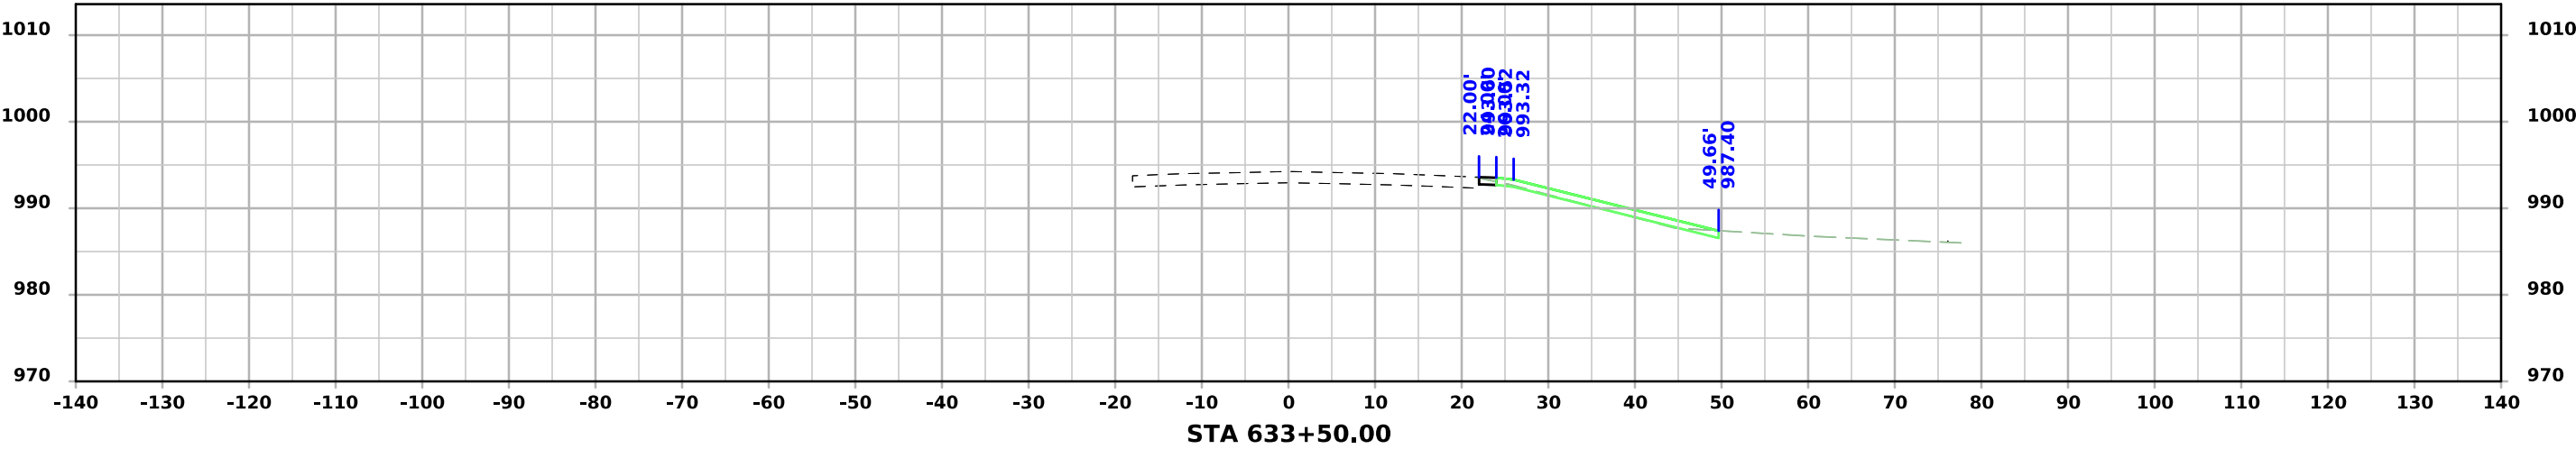




I-29 - Section C

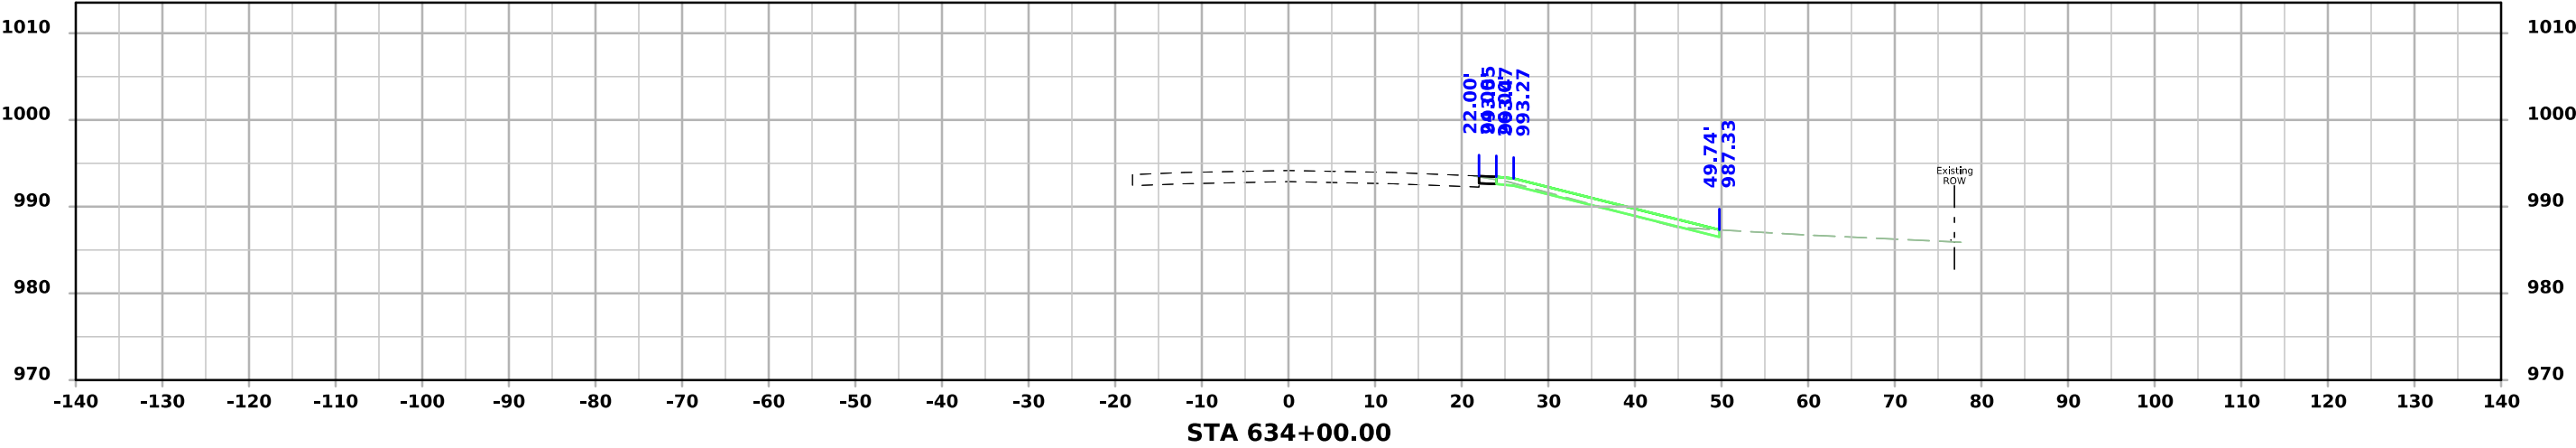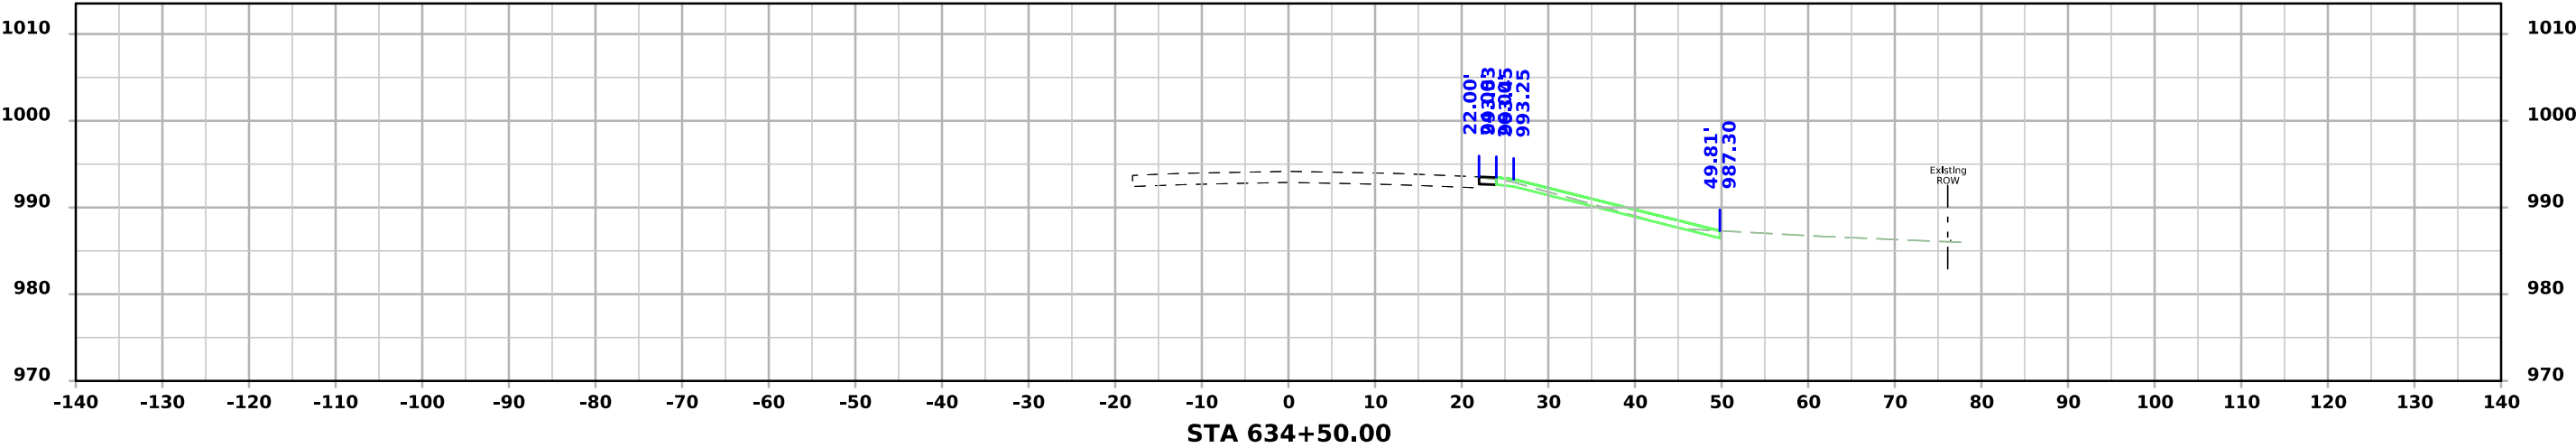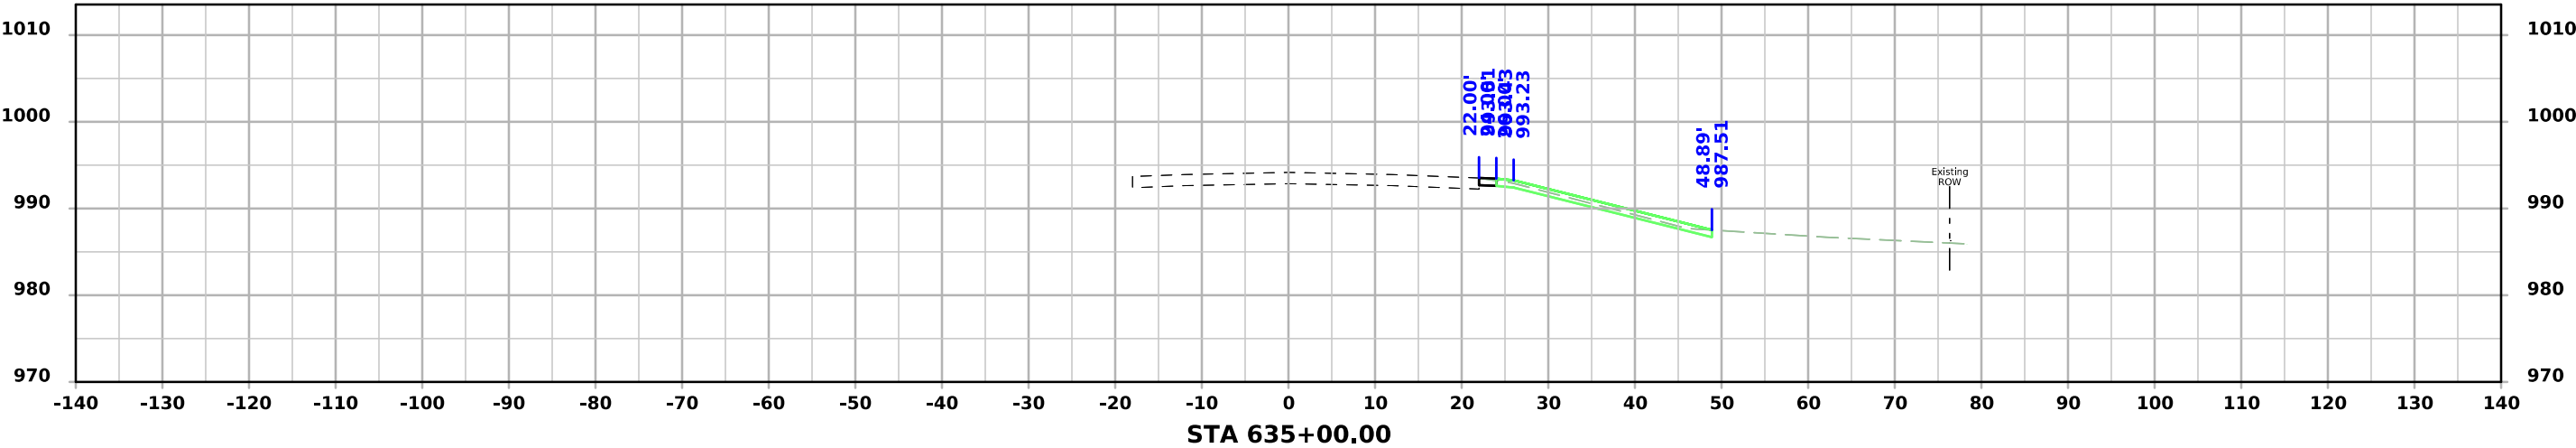




I-29 - Section C

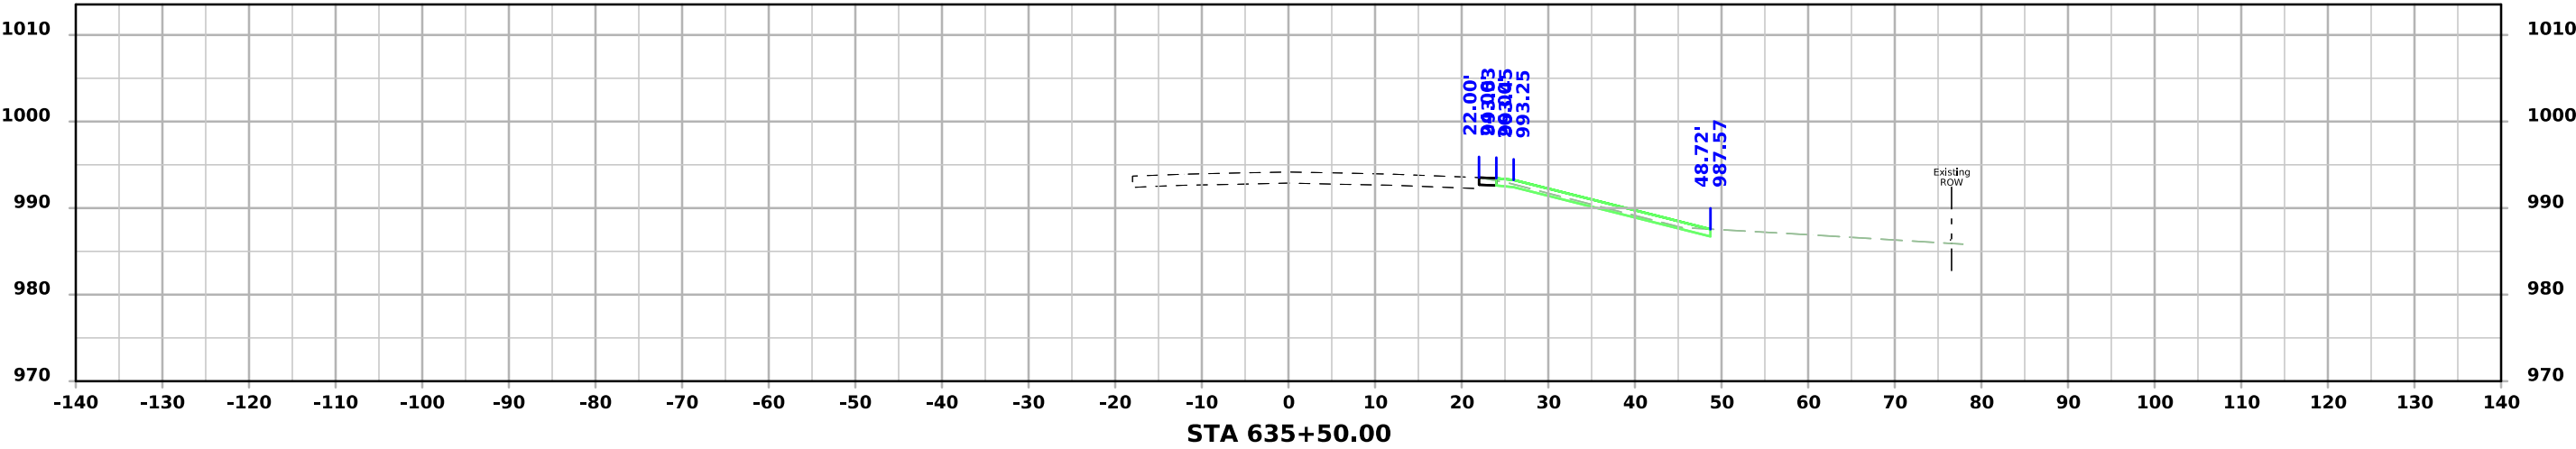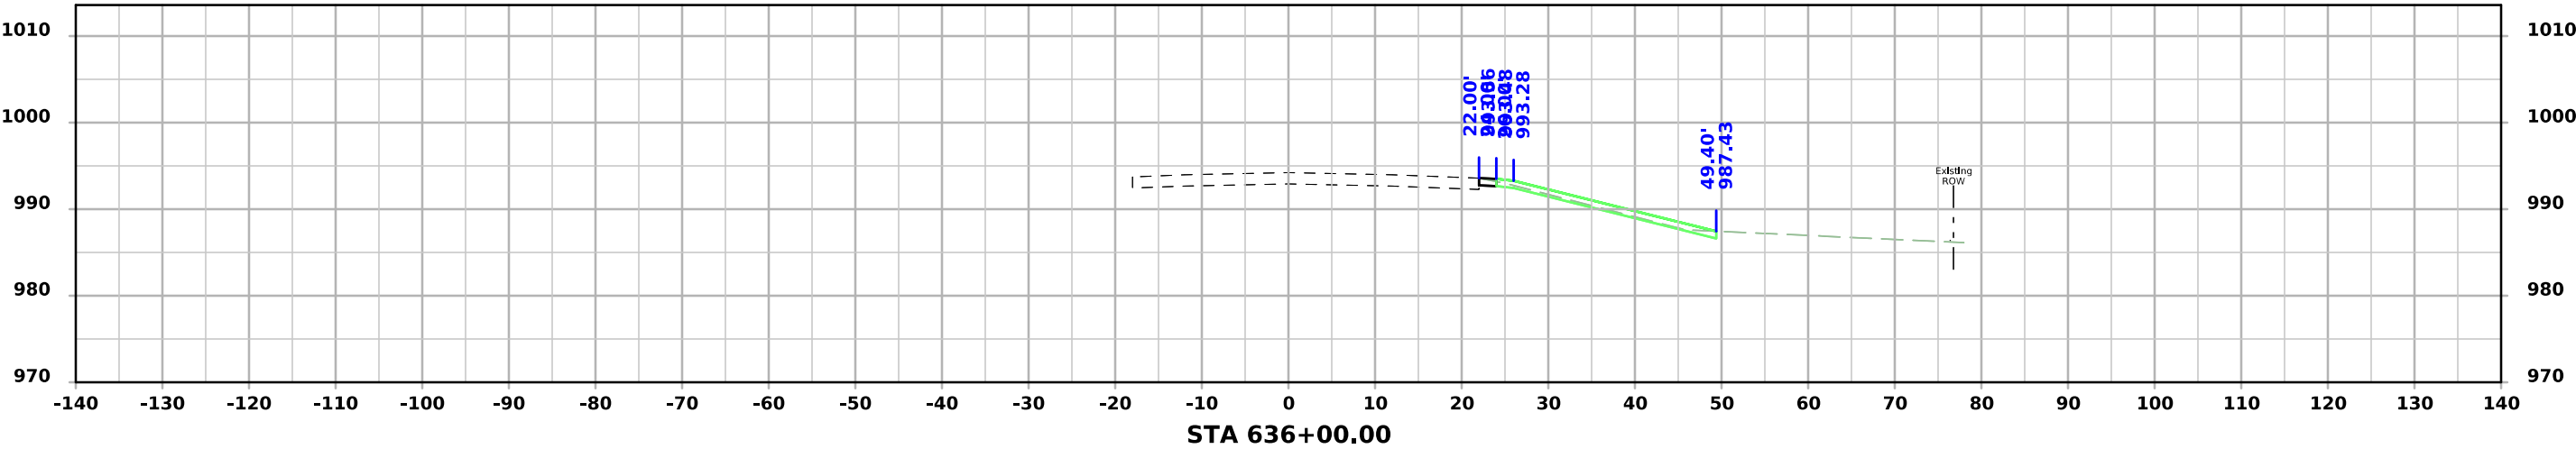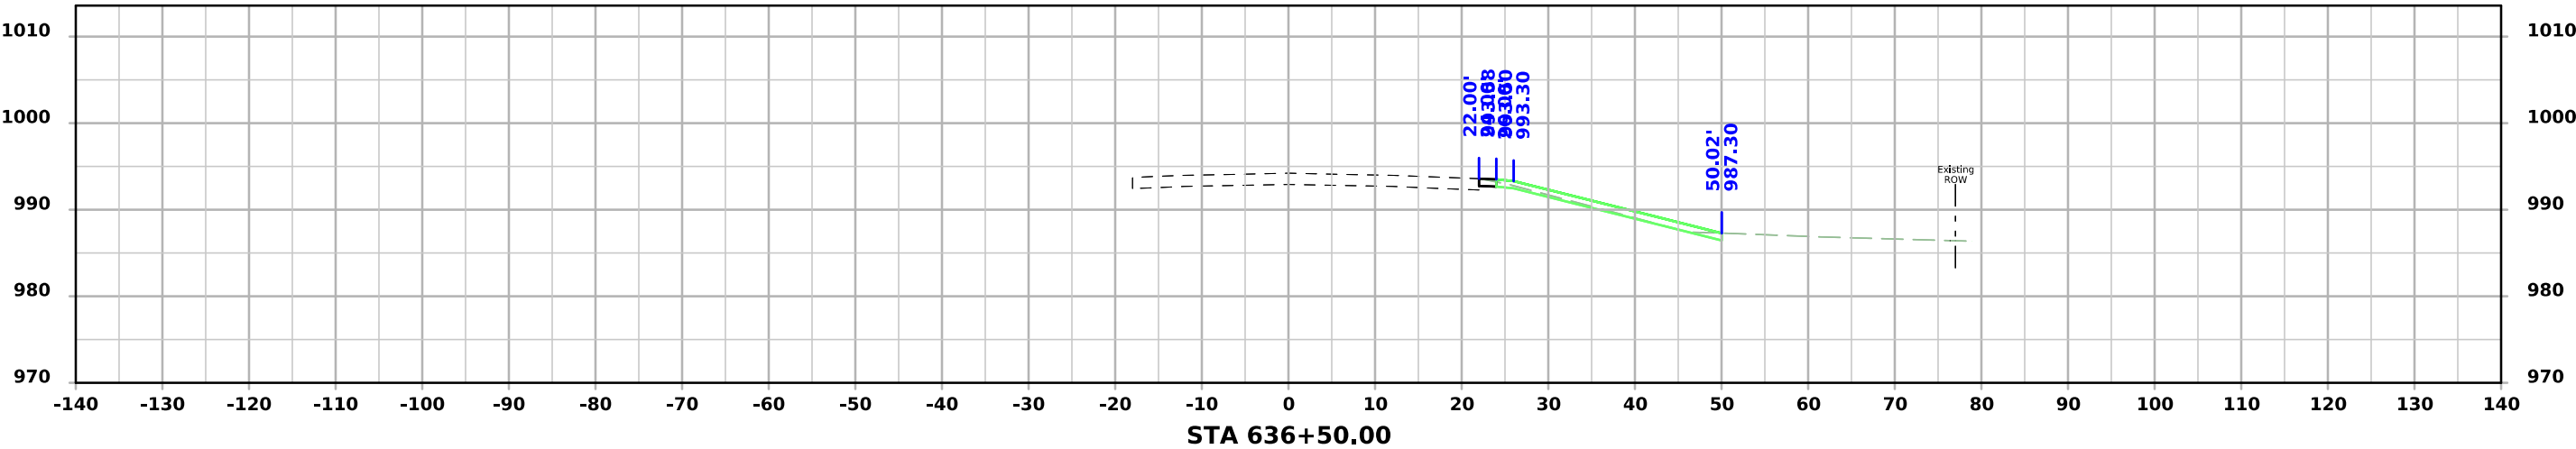




I-29 - Section C

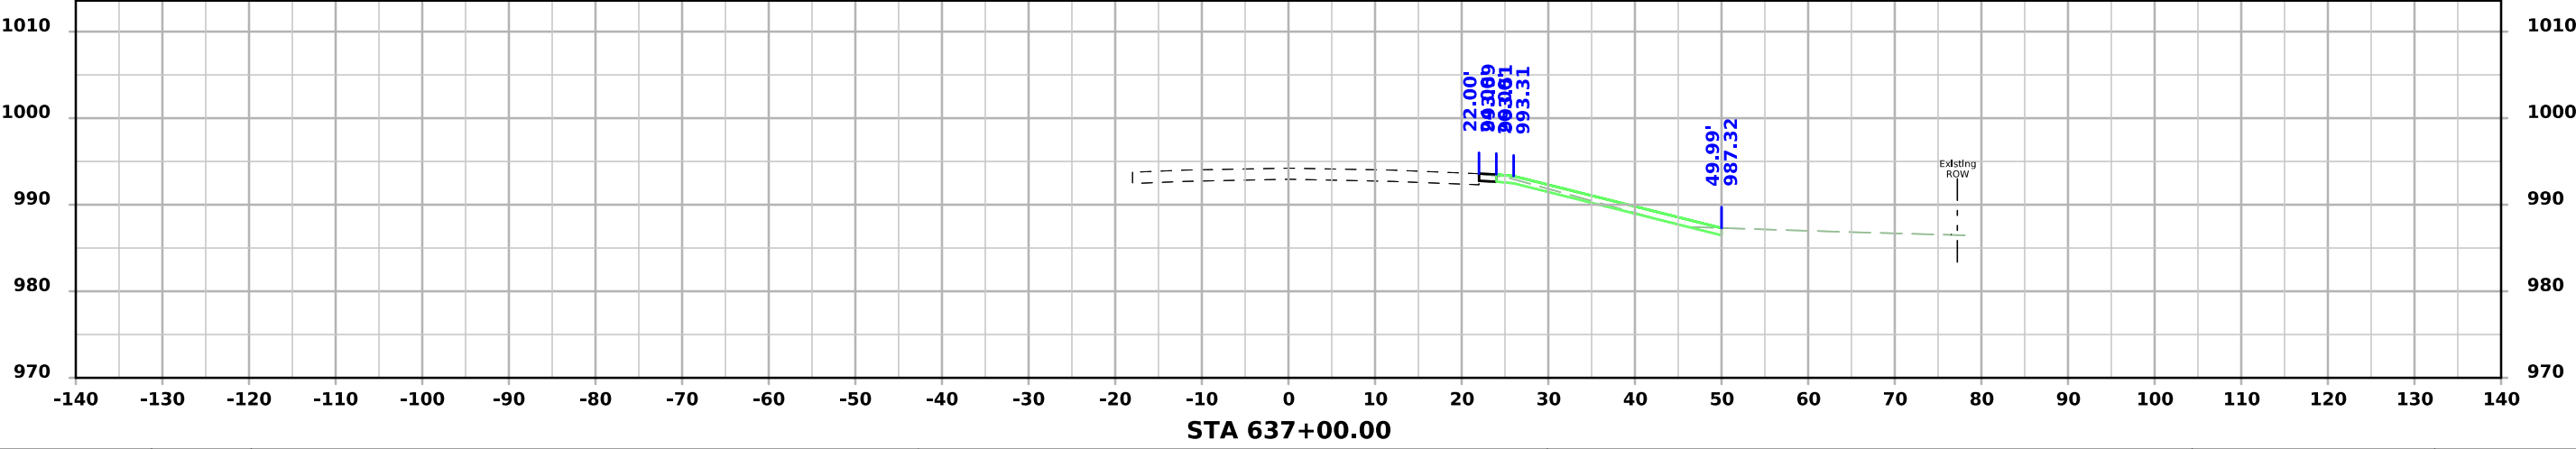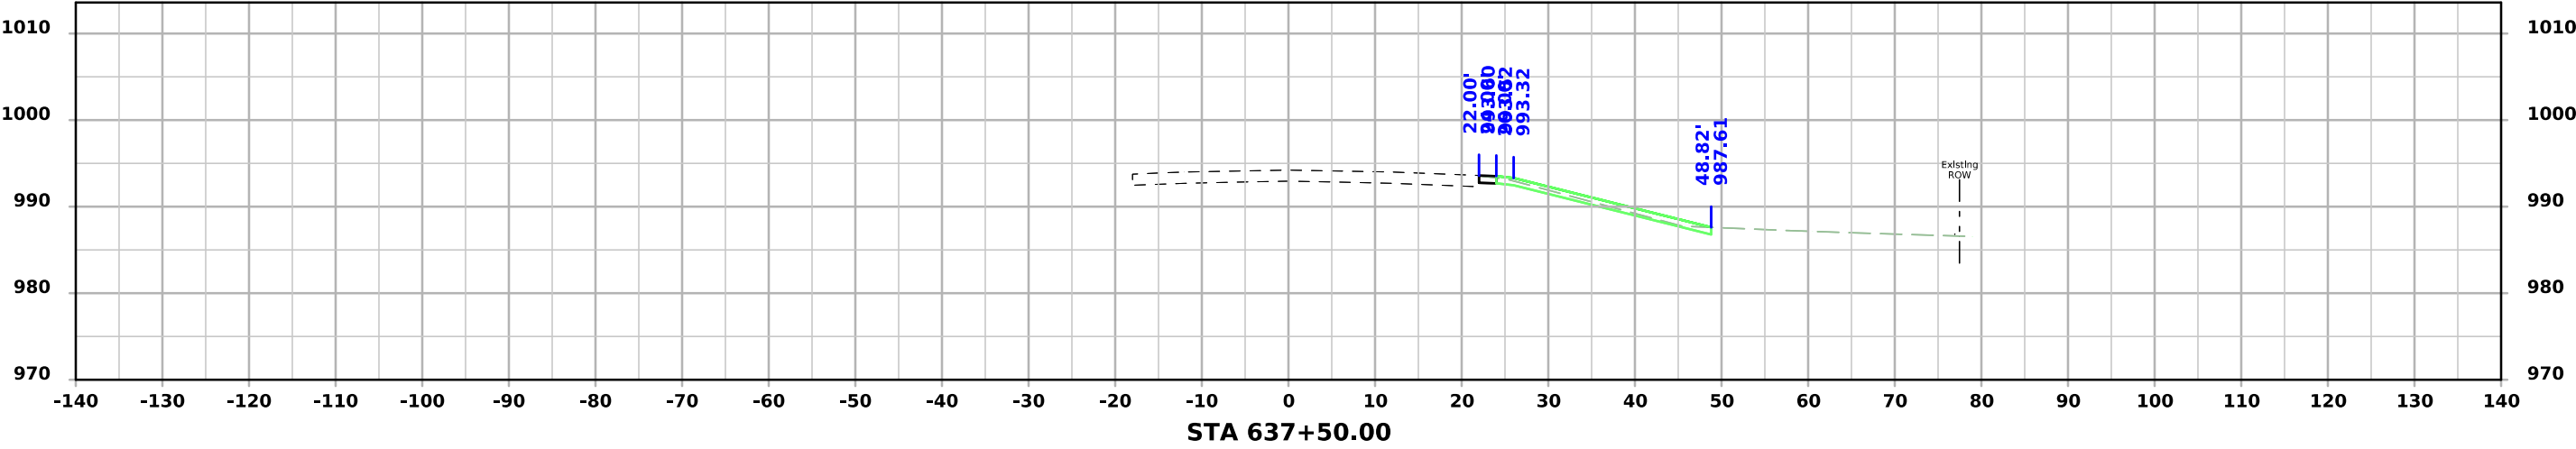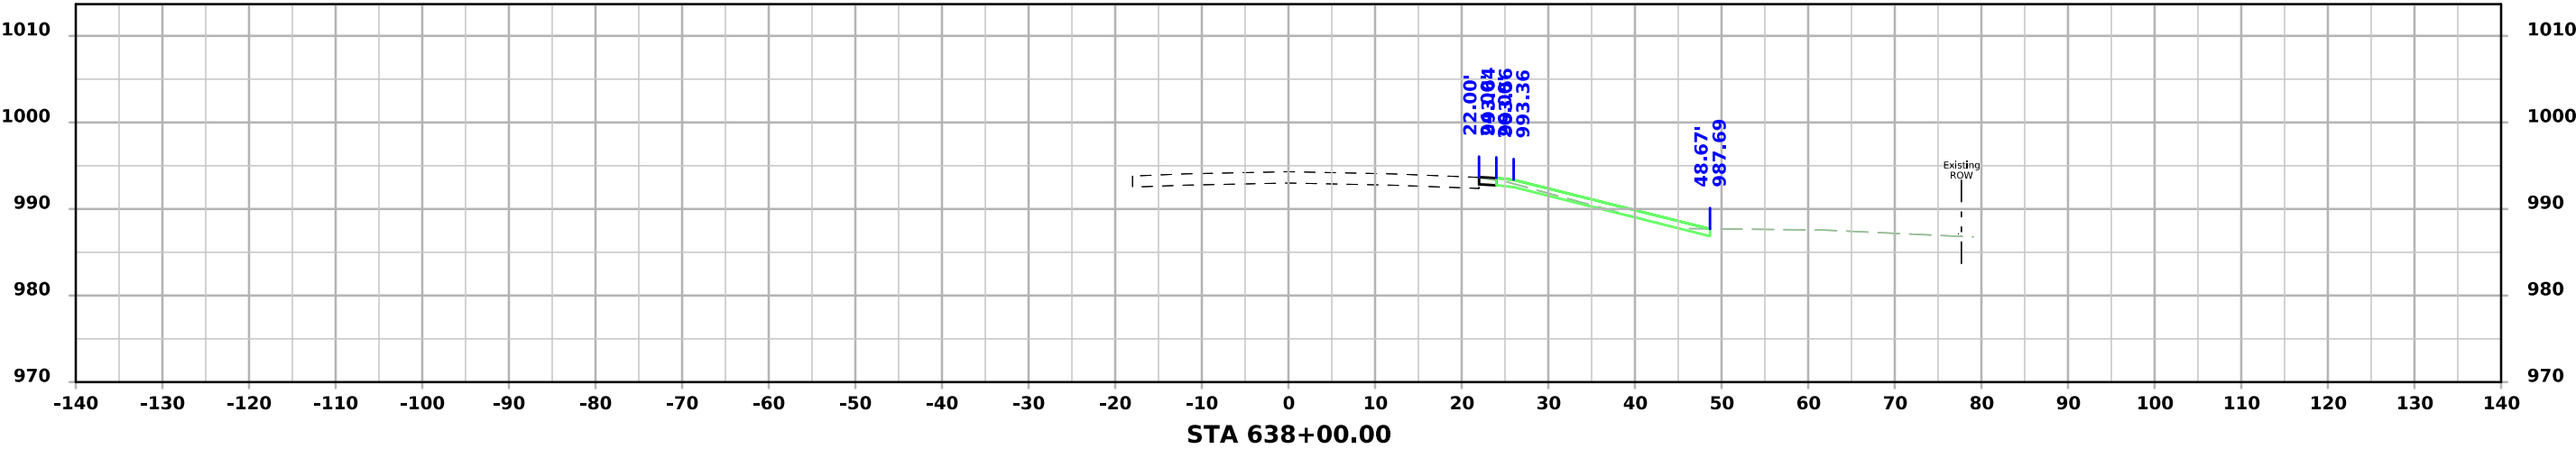




I-29 - Section C

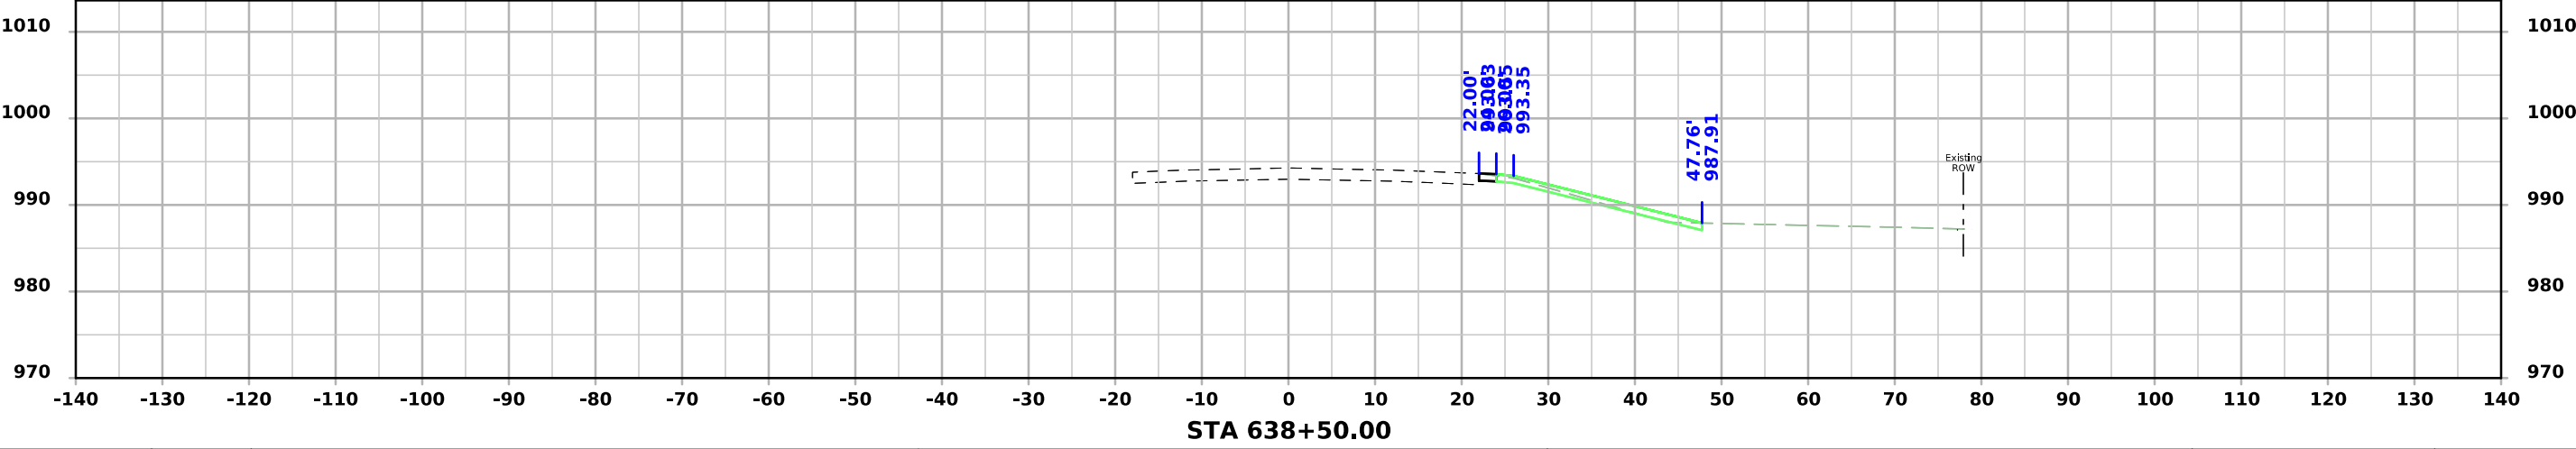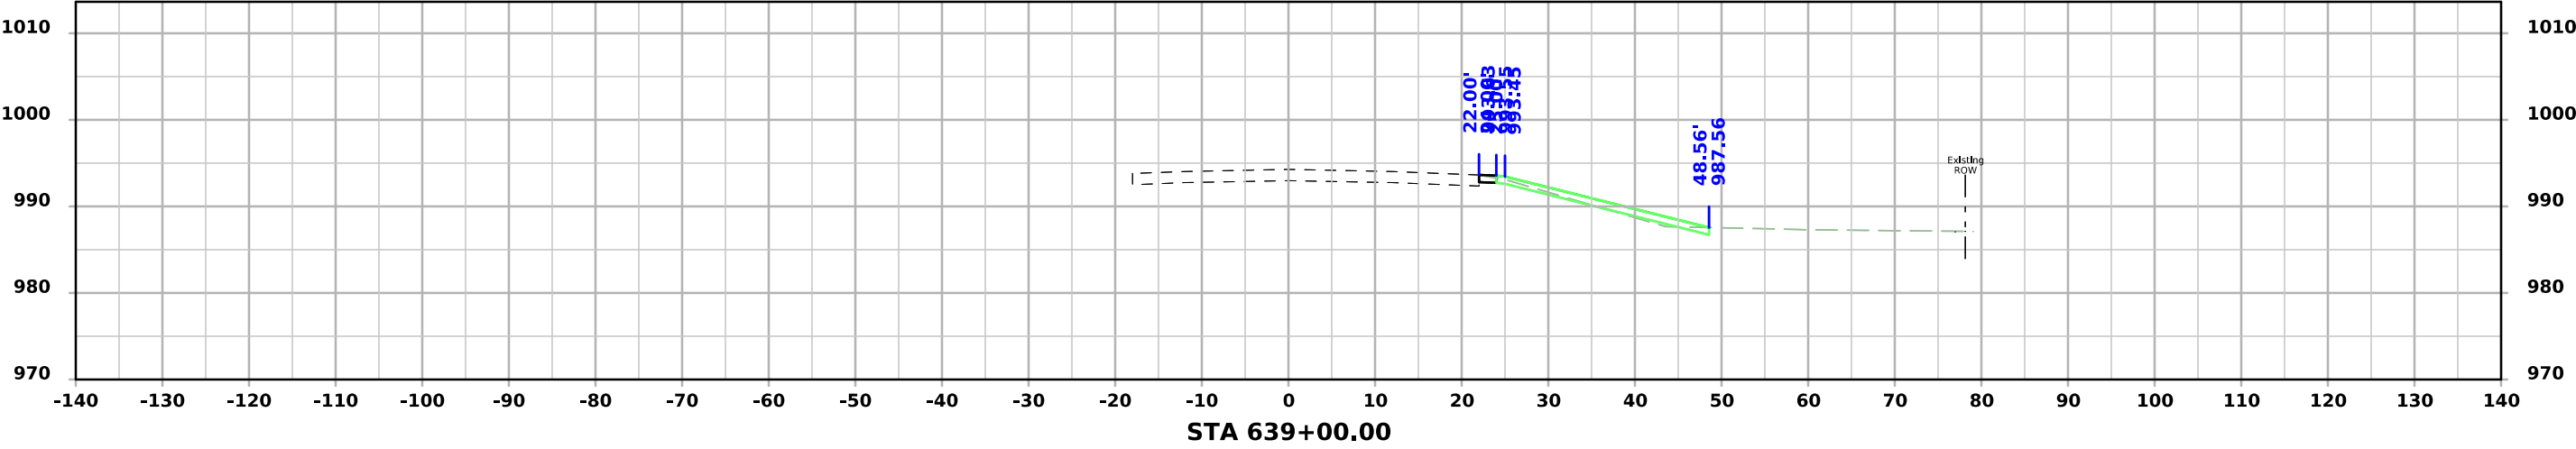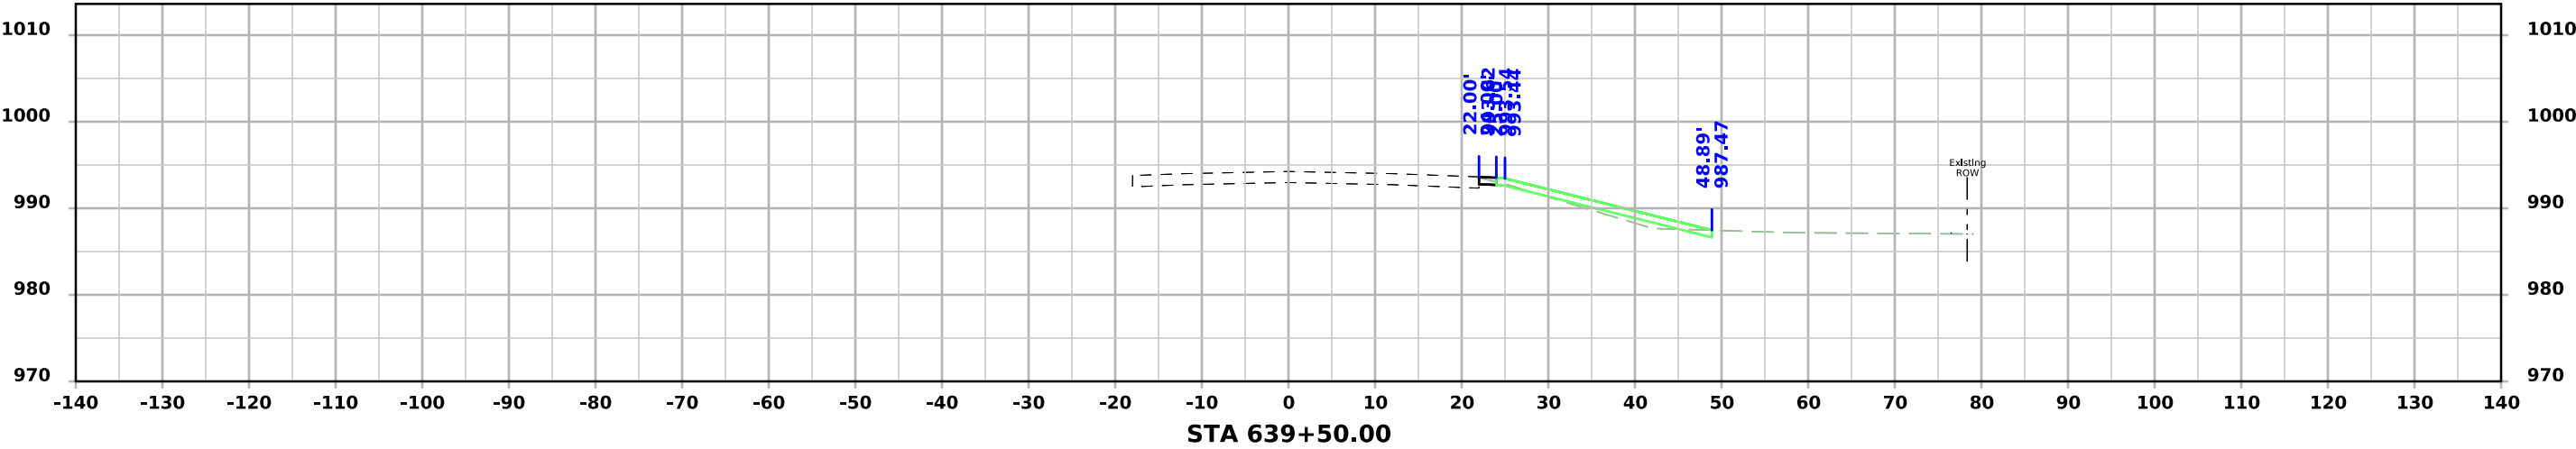




I-29 - Section C

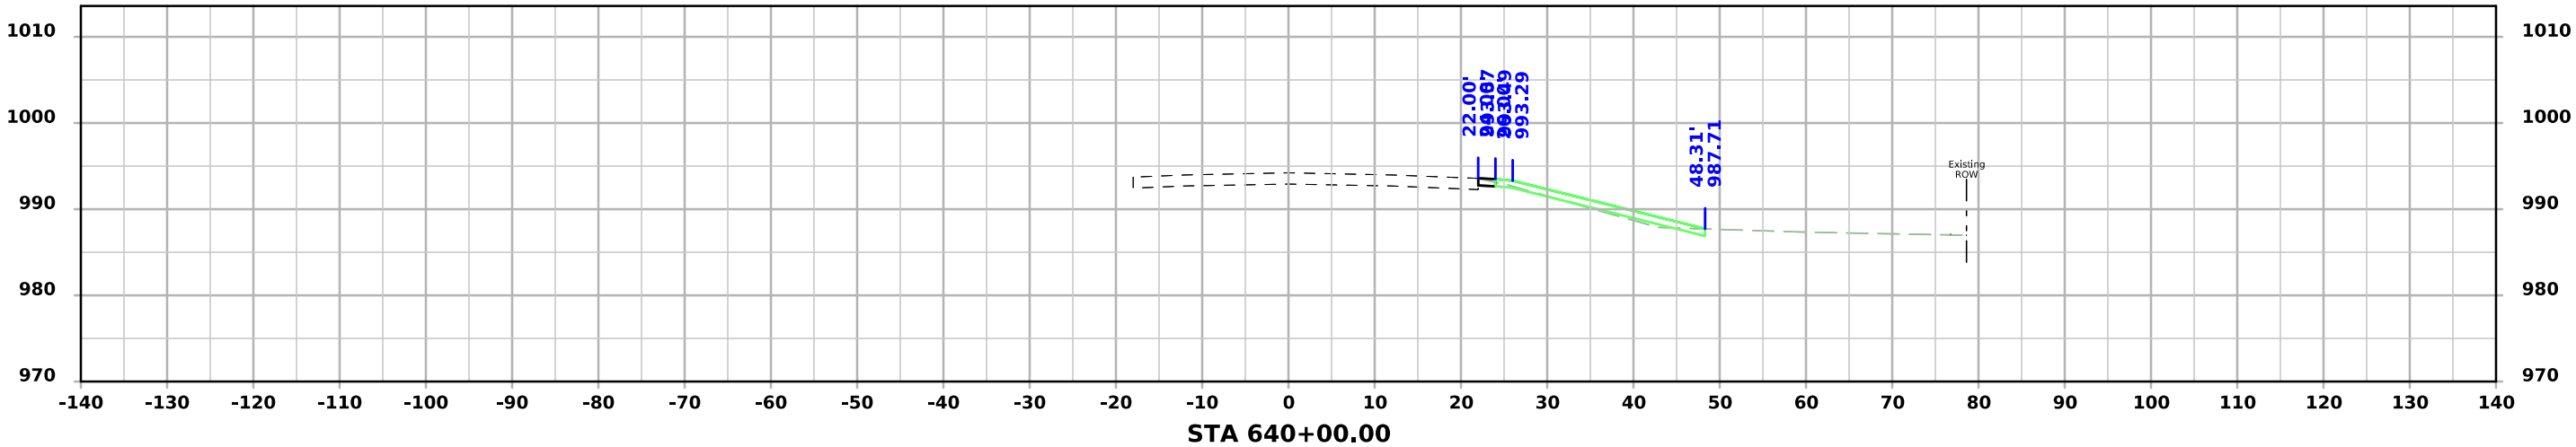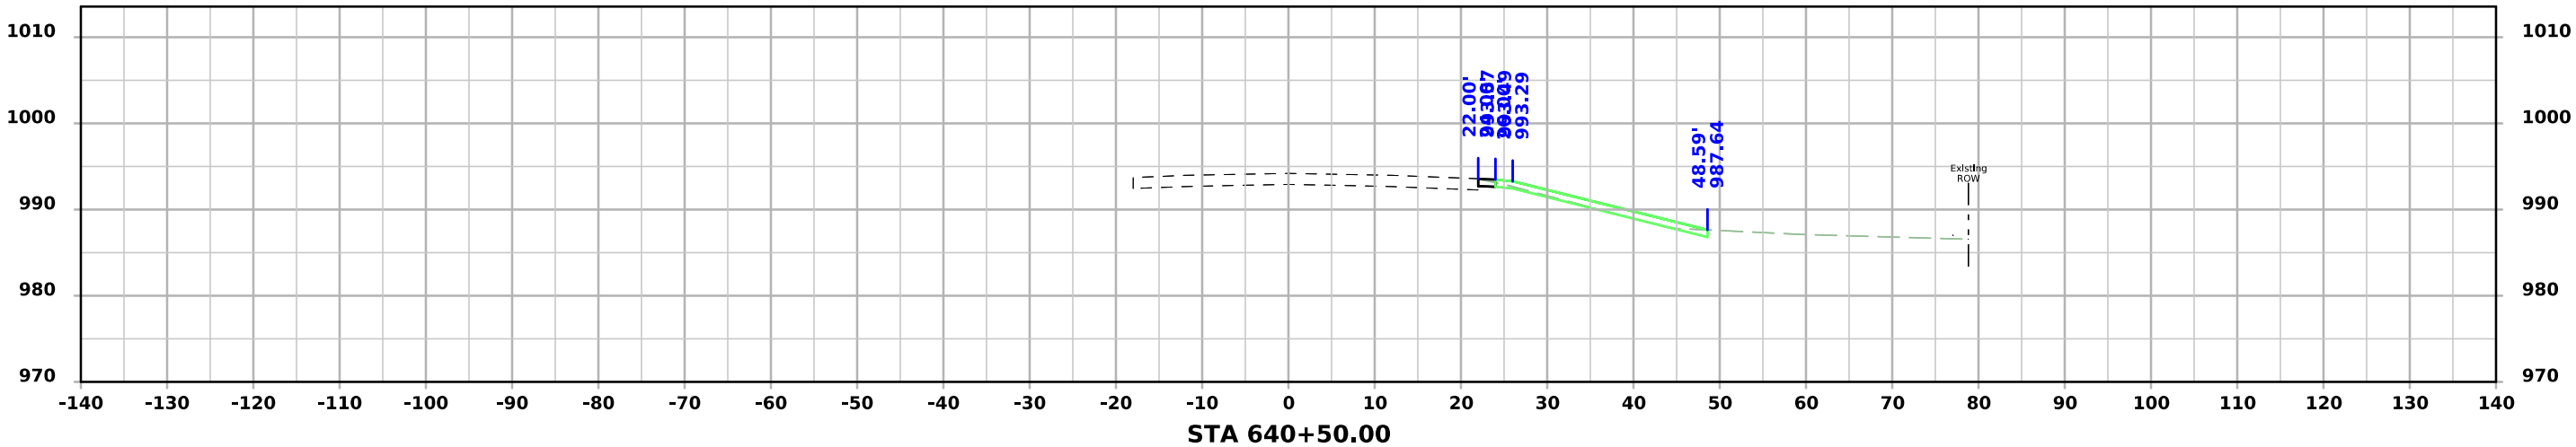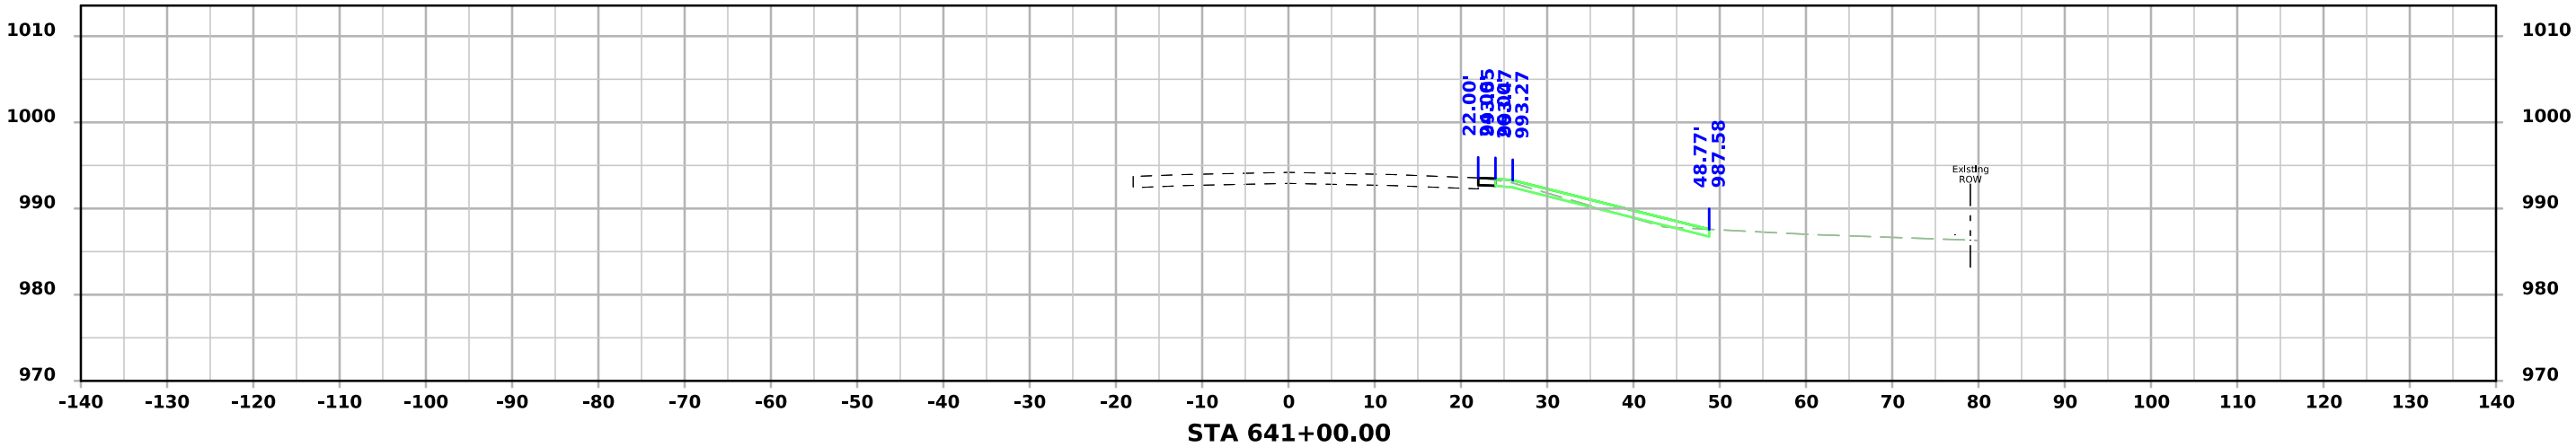




I-29 - Section C

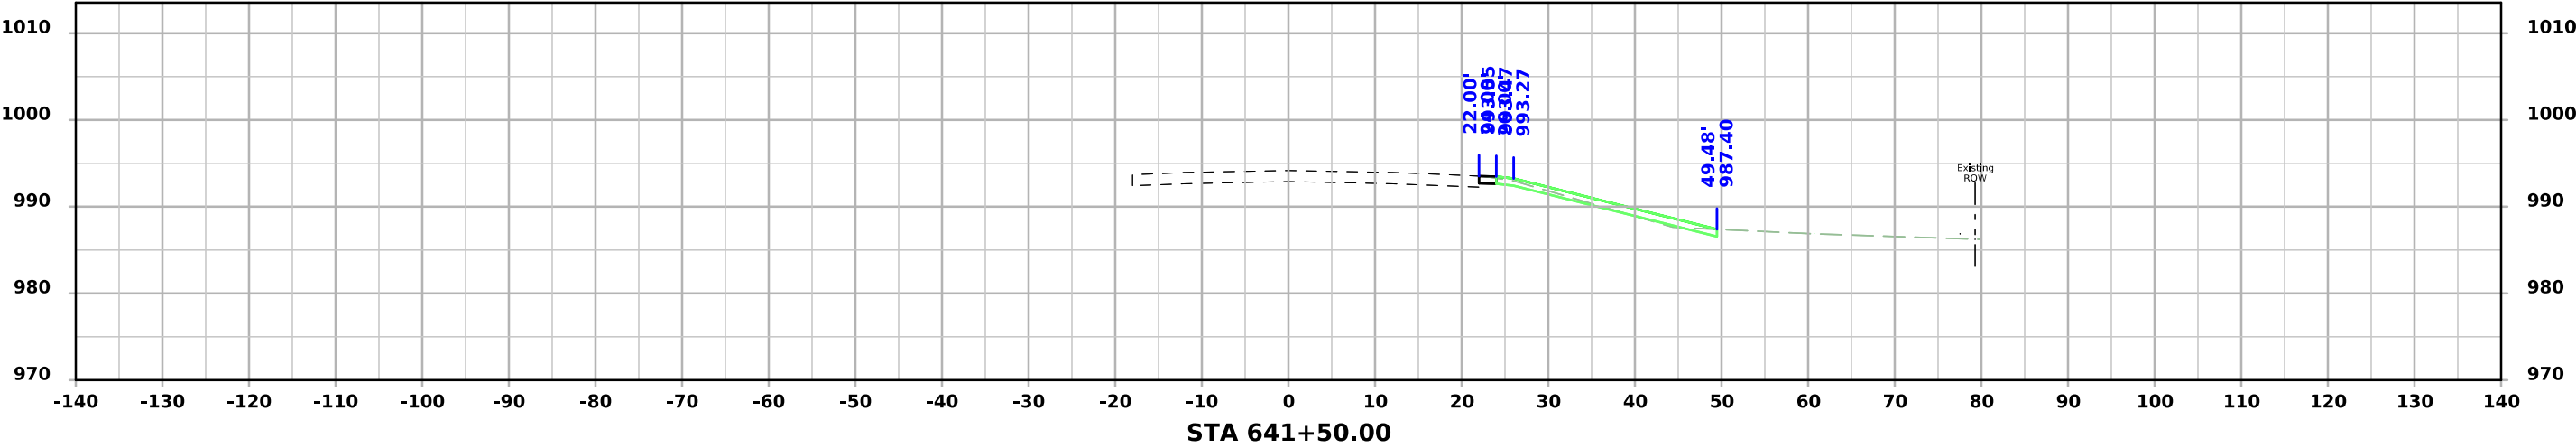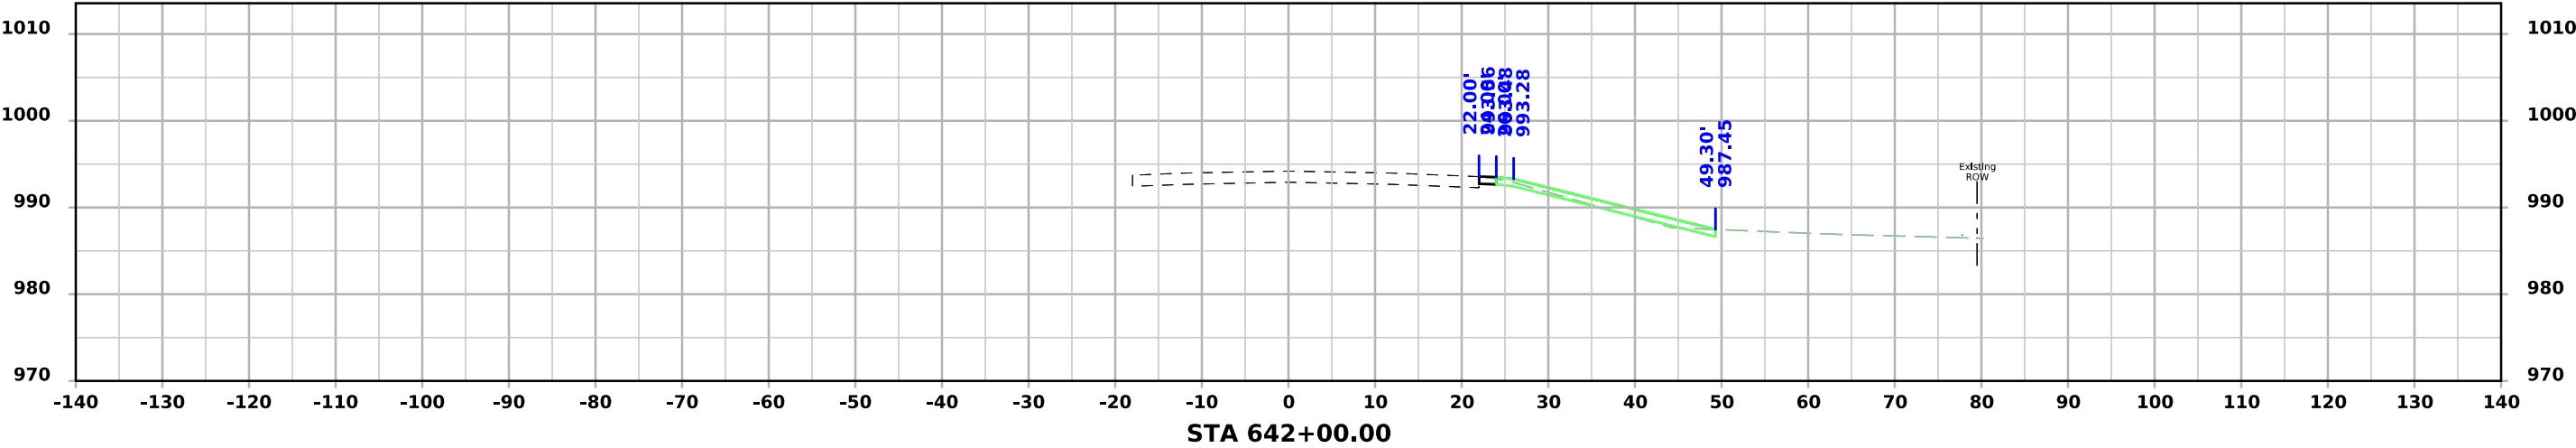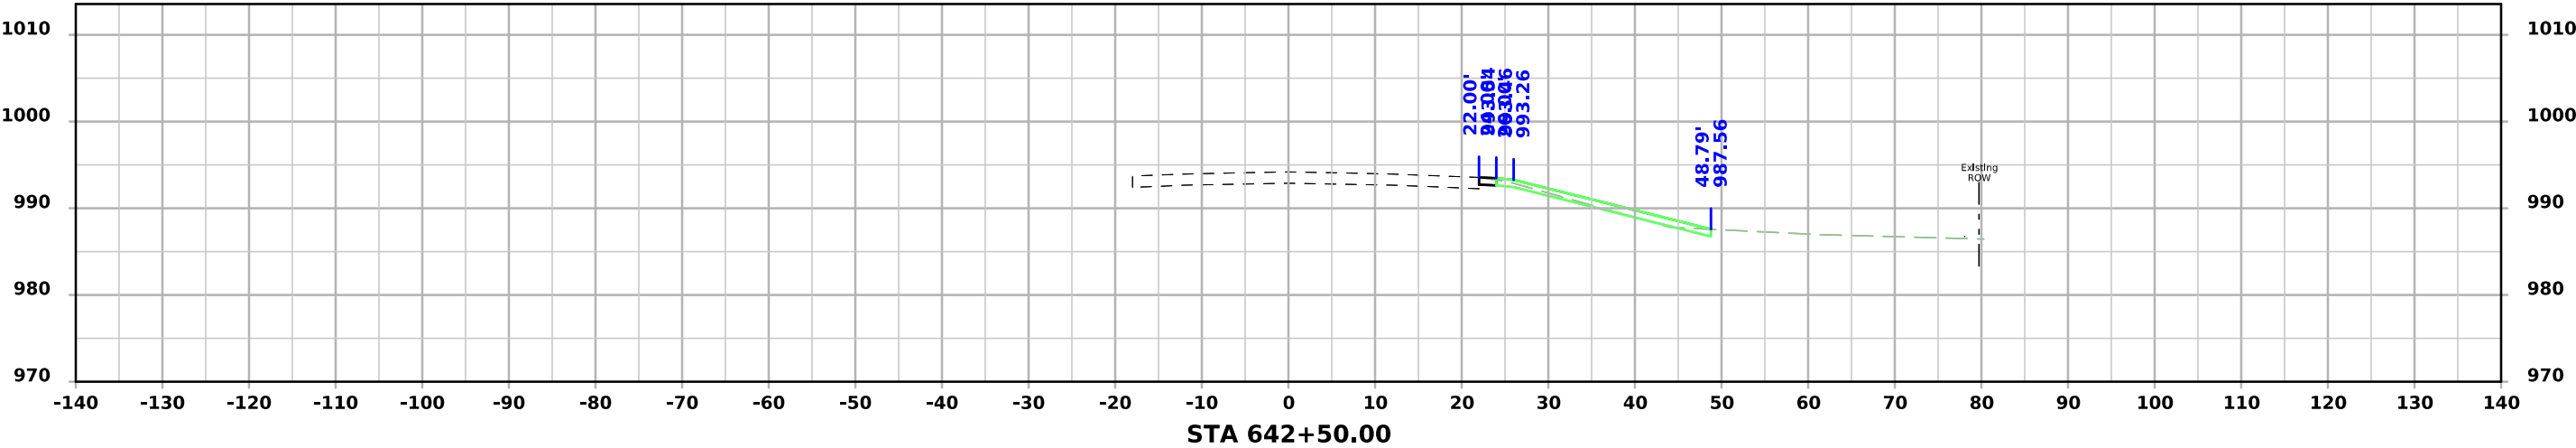




I-29 - Section C

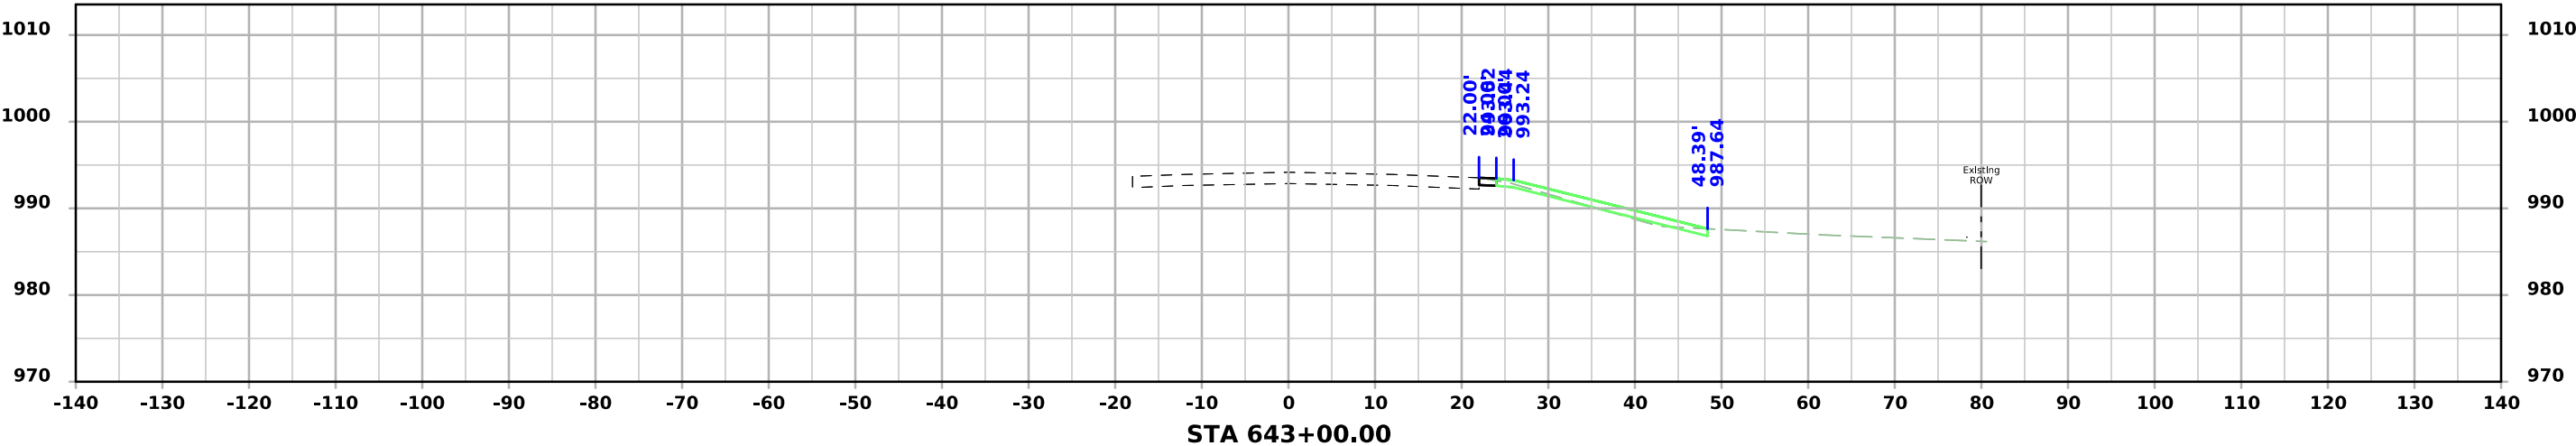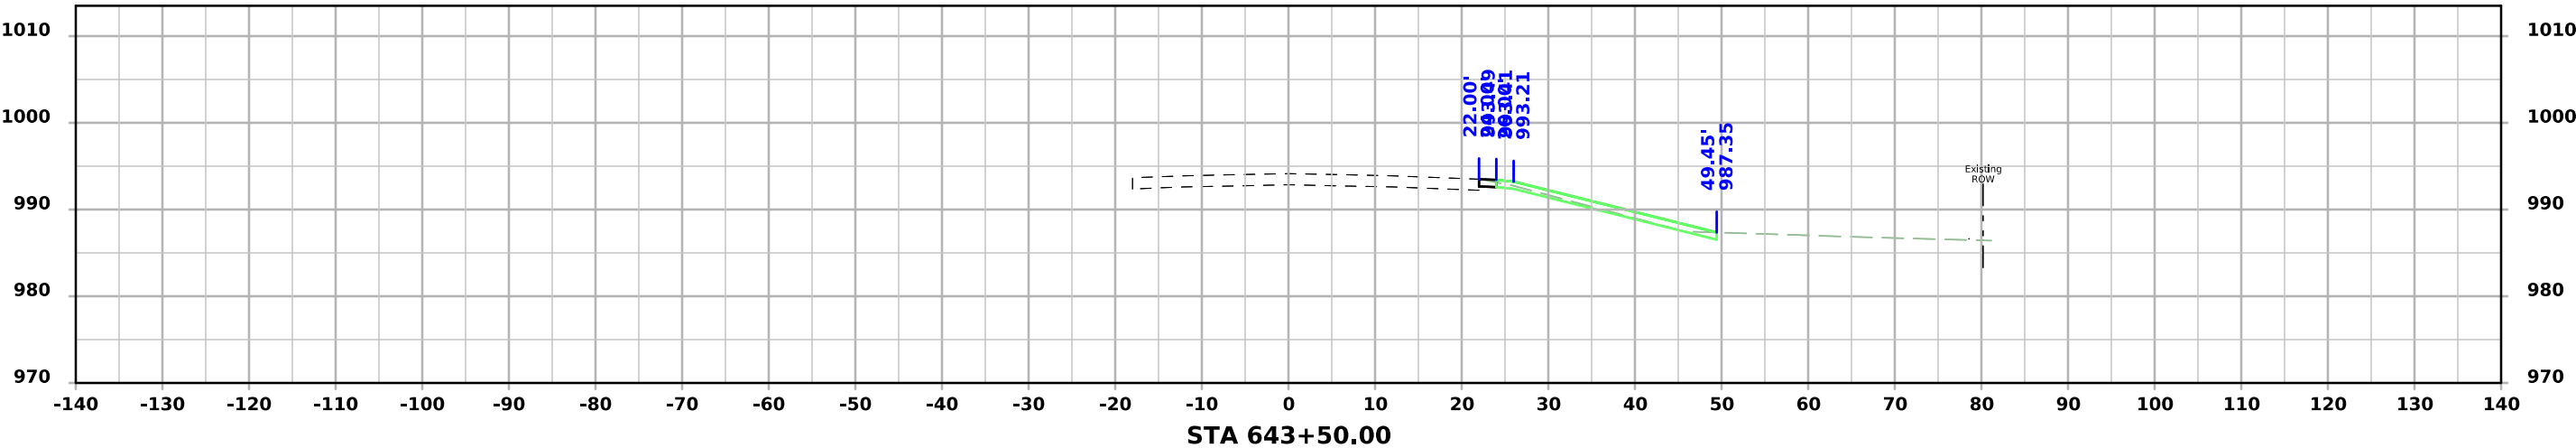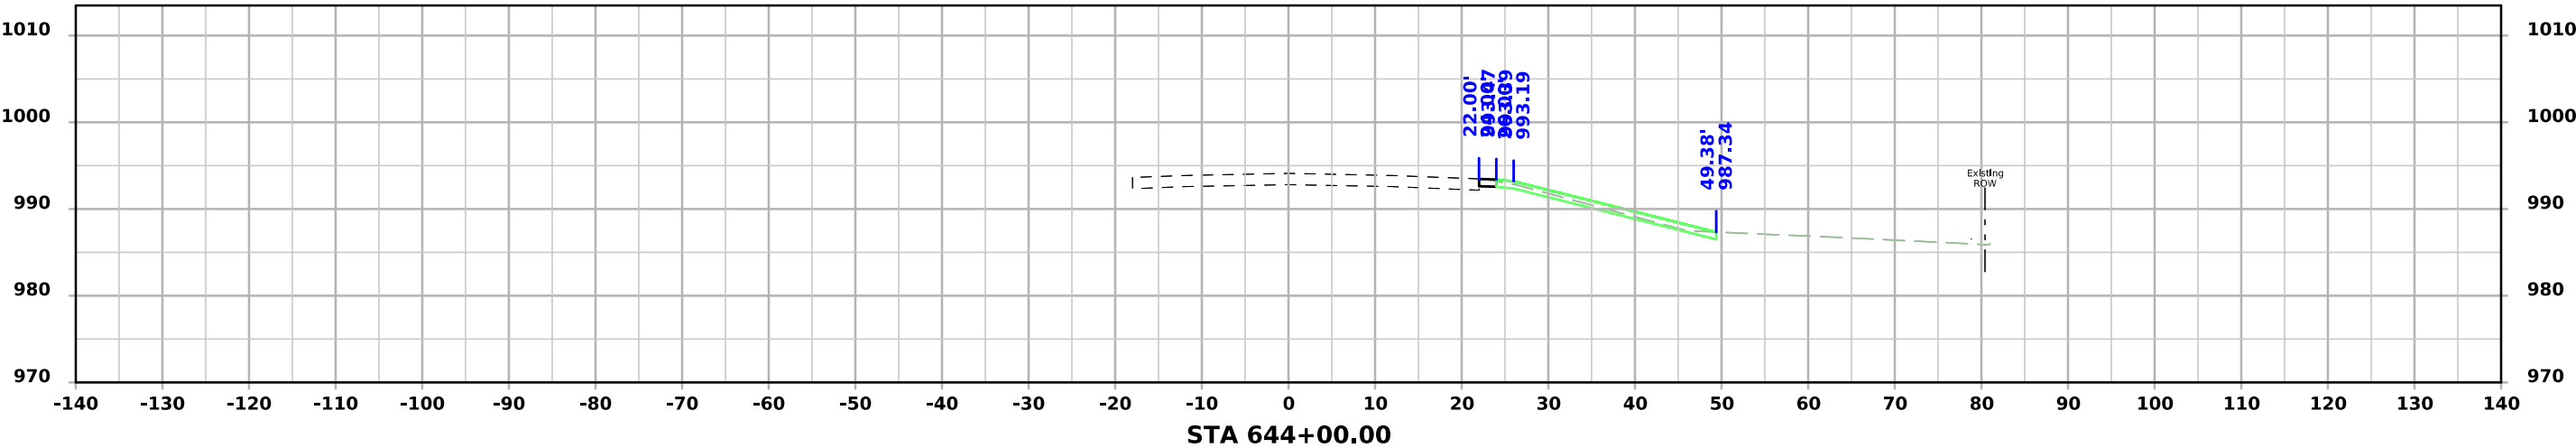




I-29 - Section C

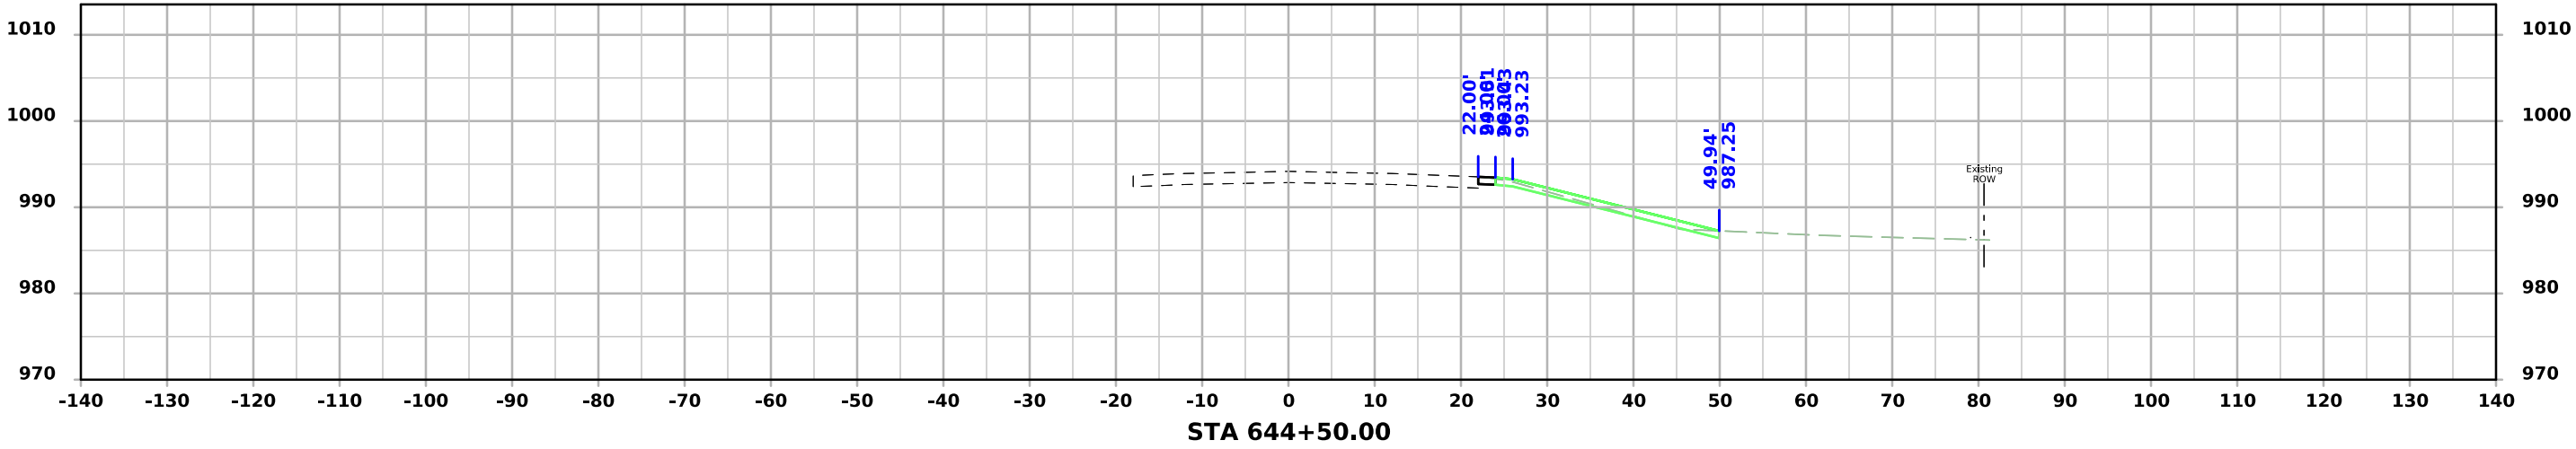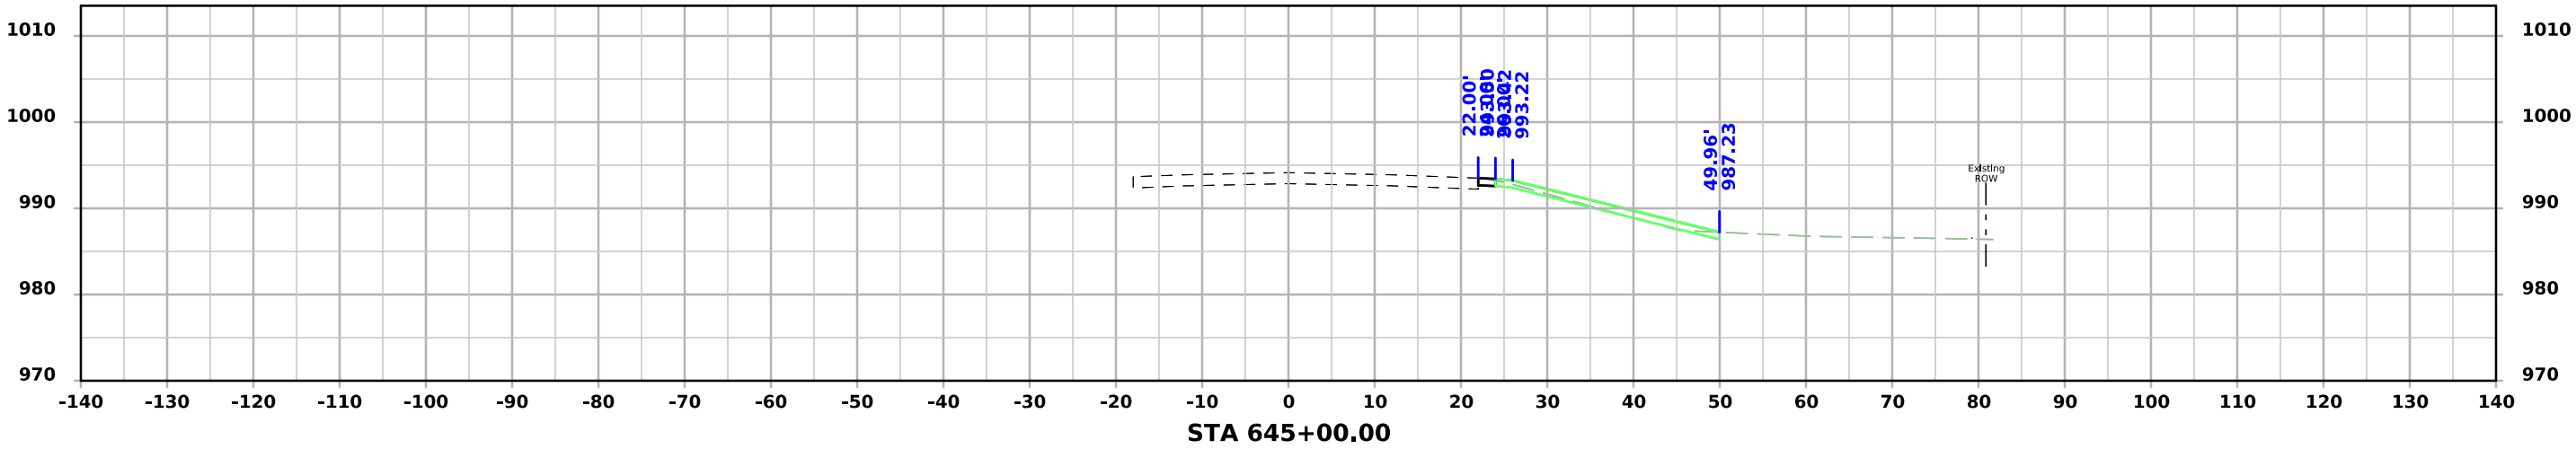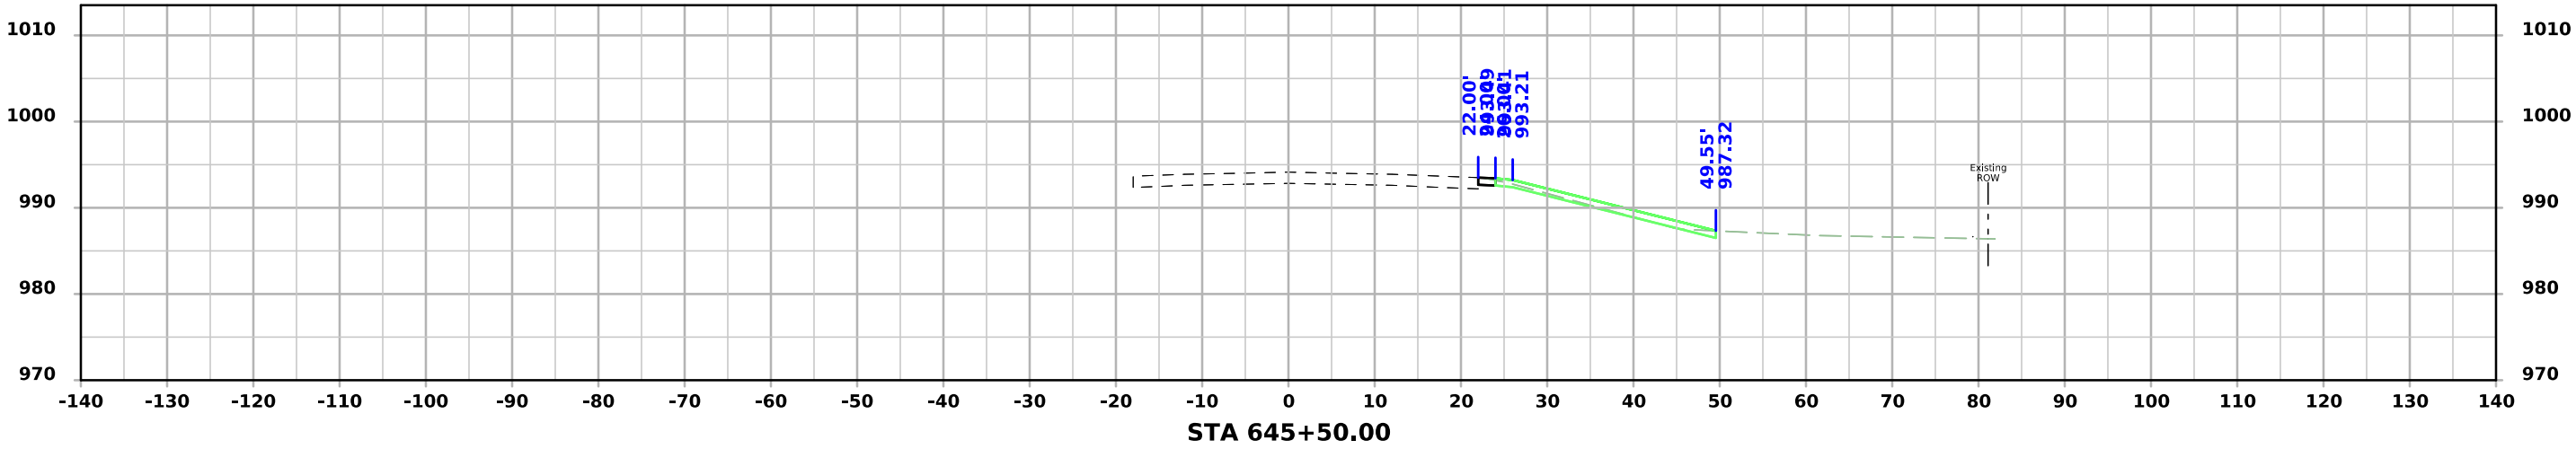




I-29 - Section C

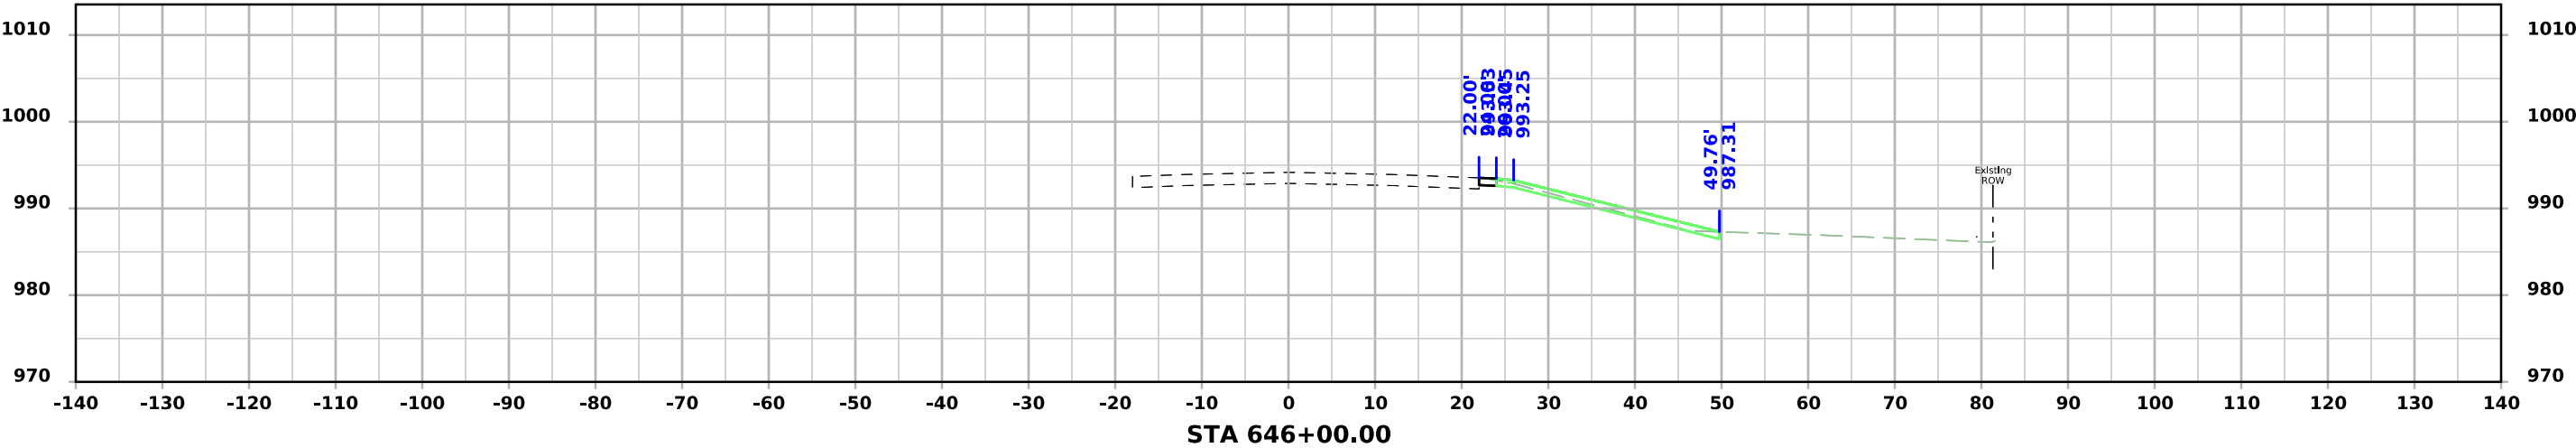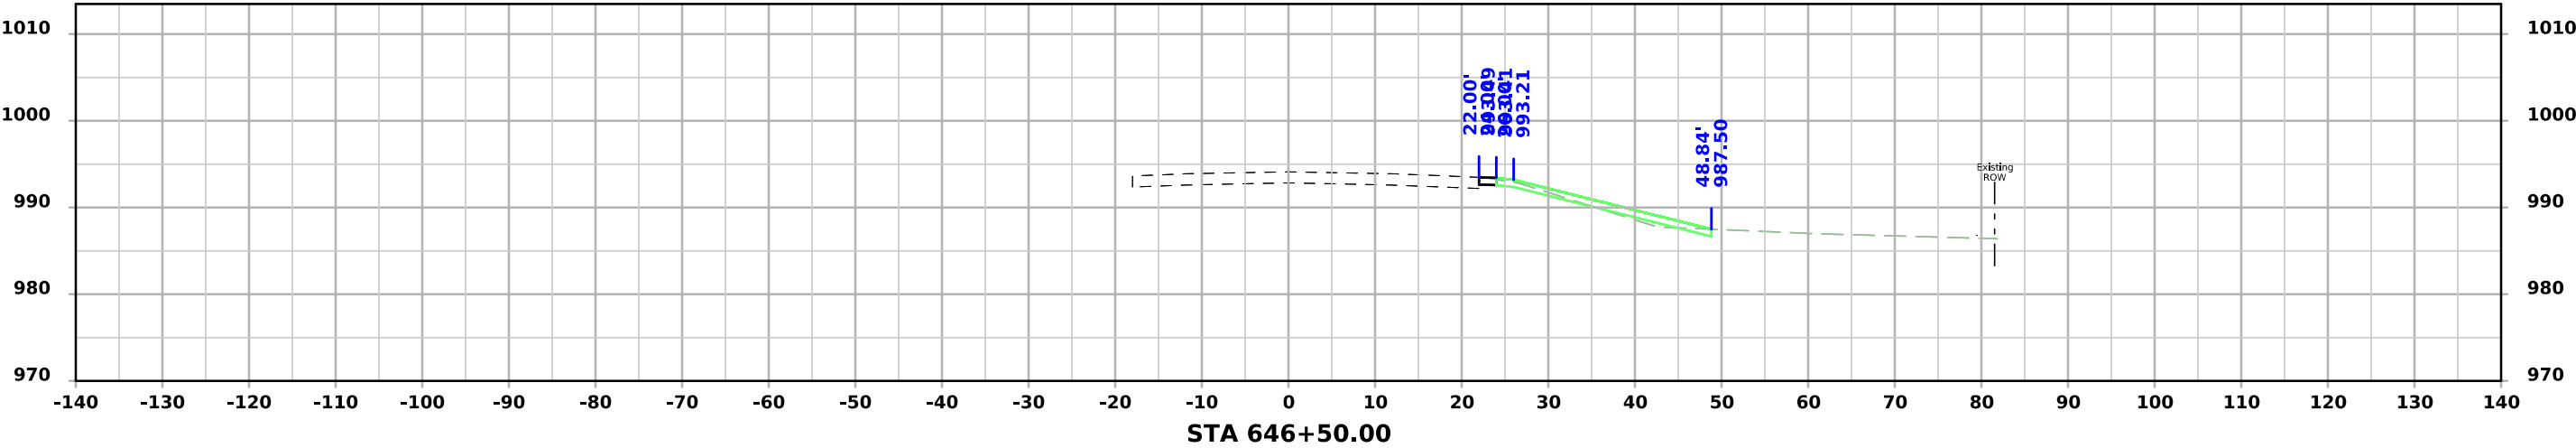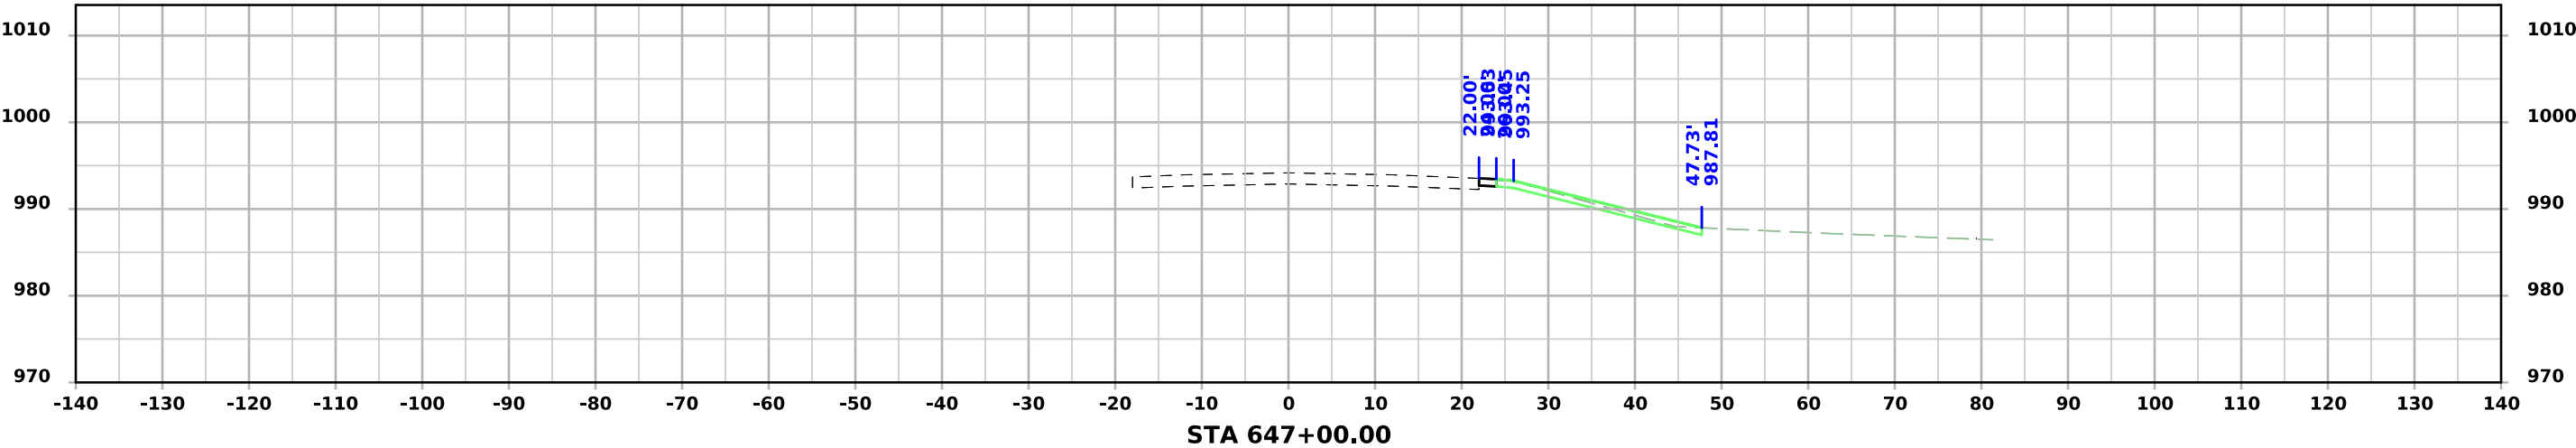




I-29 - Section C

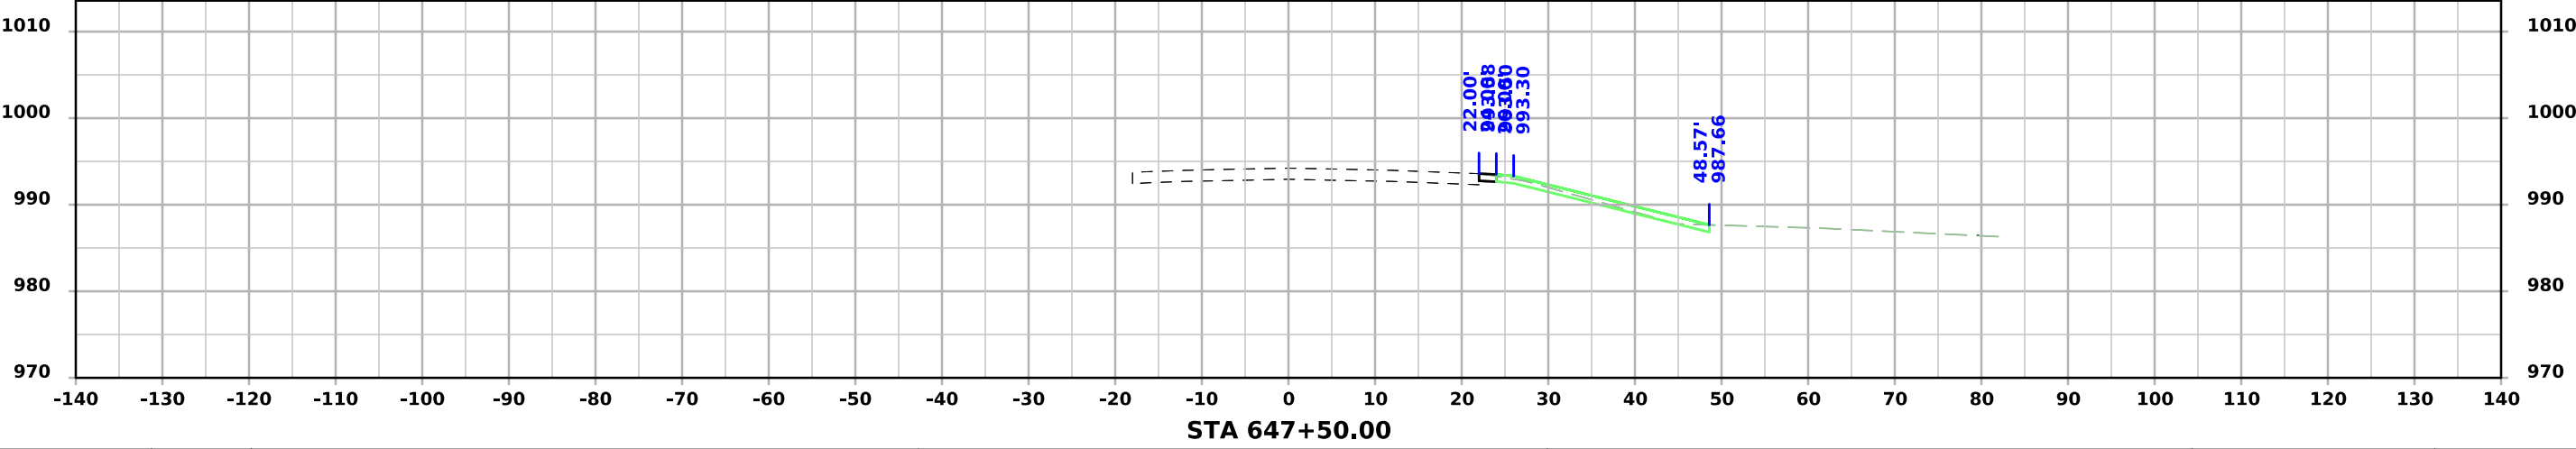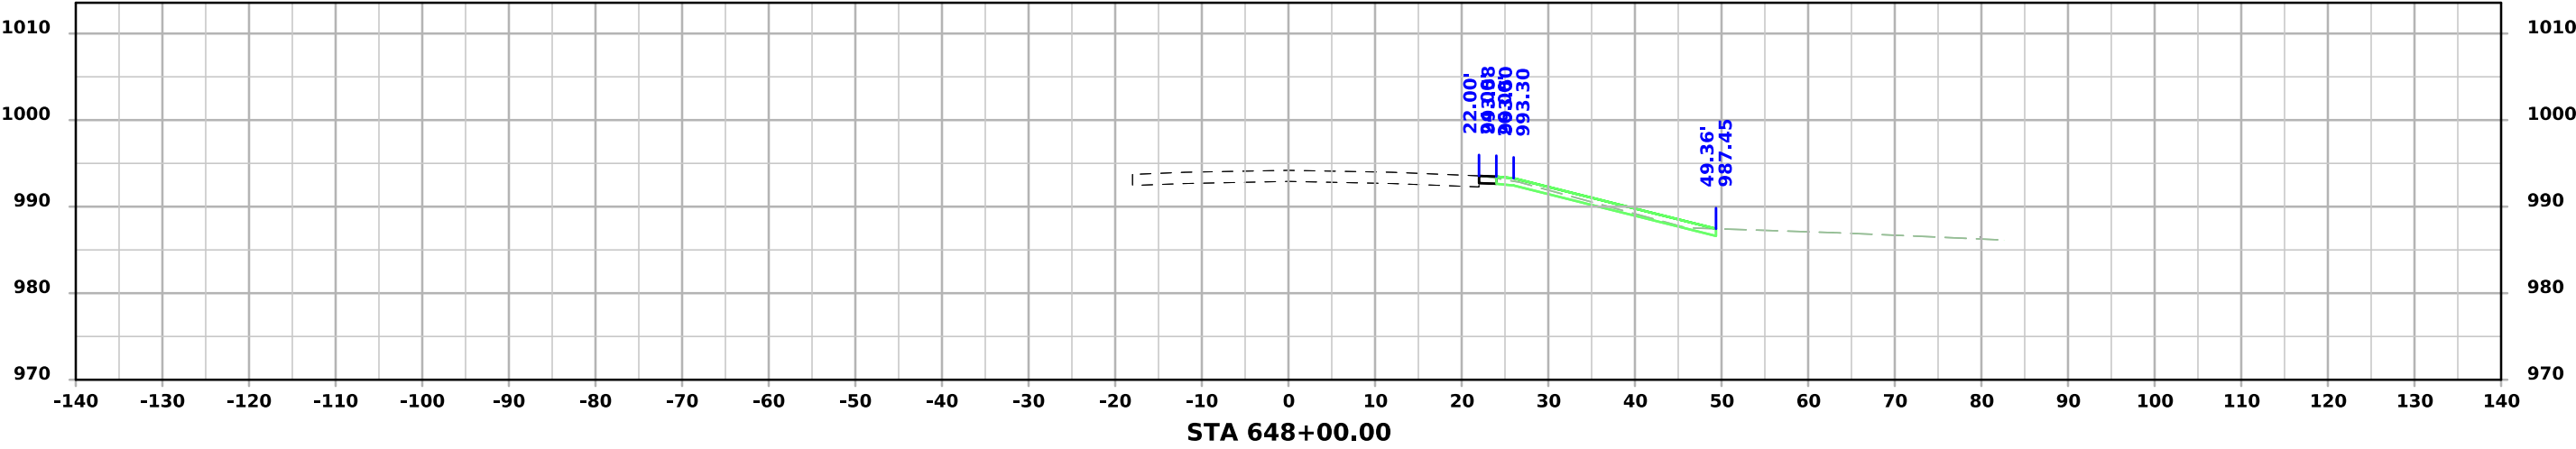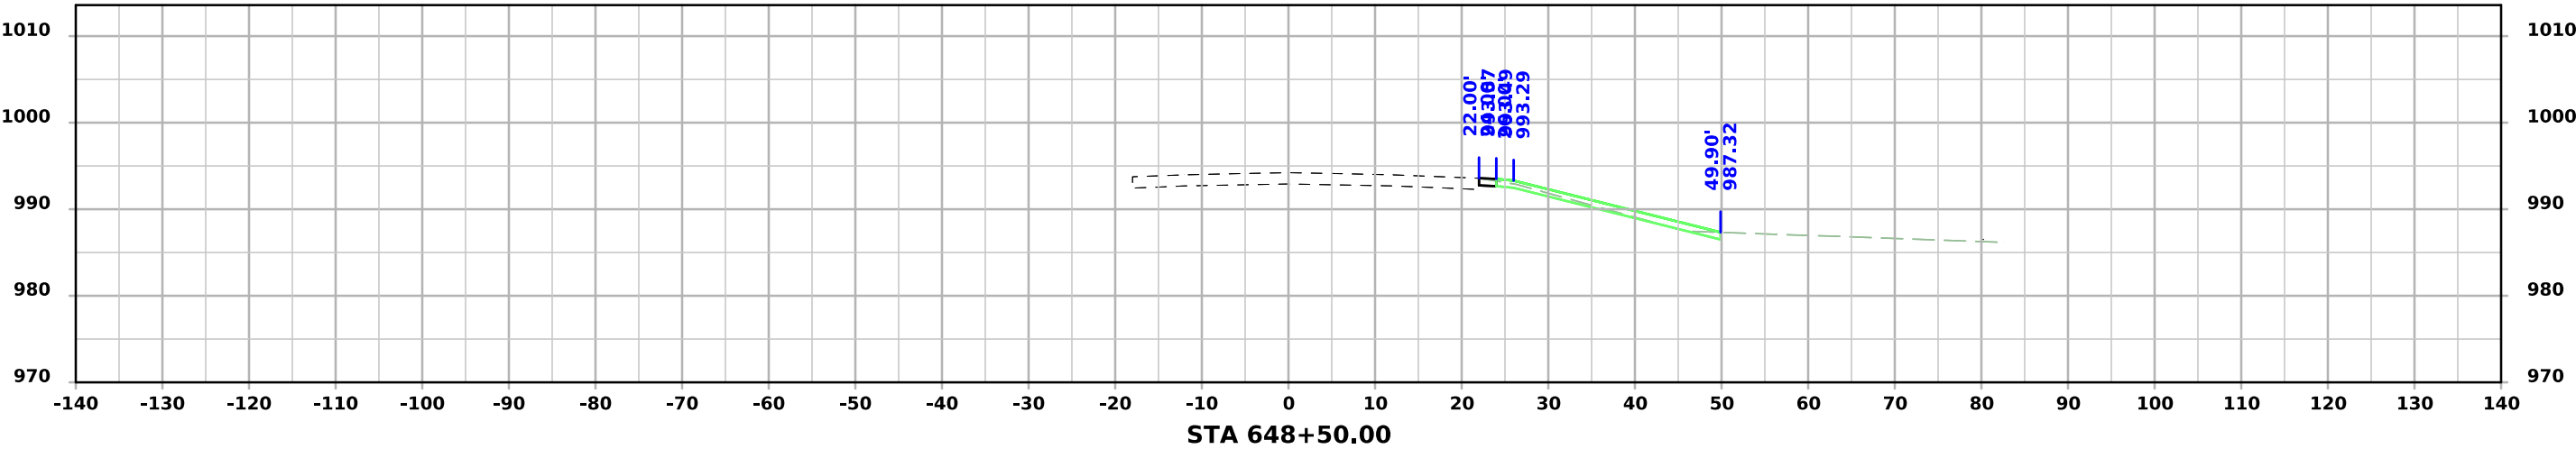




I-29 - Section C

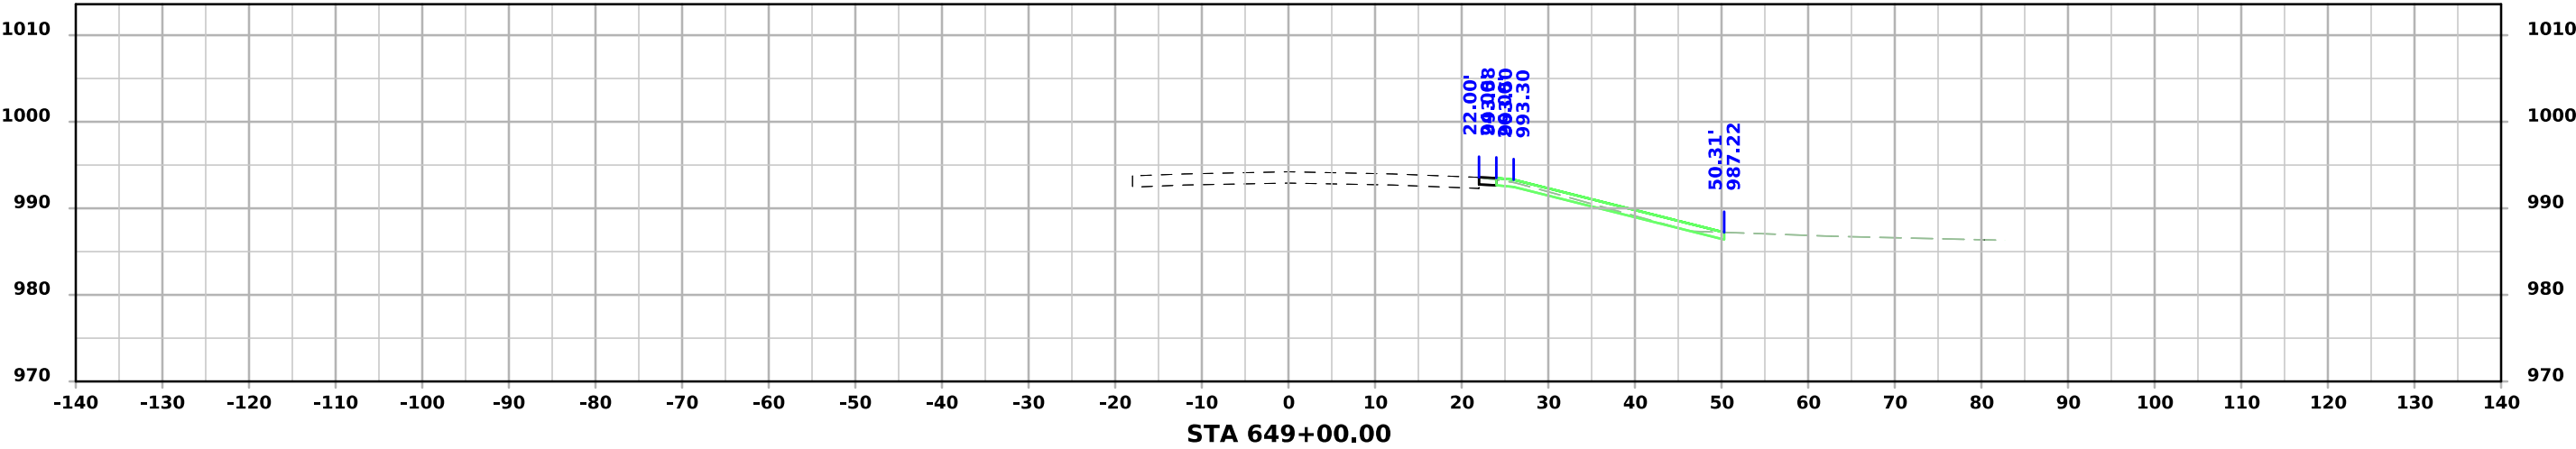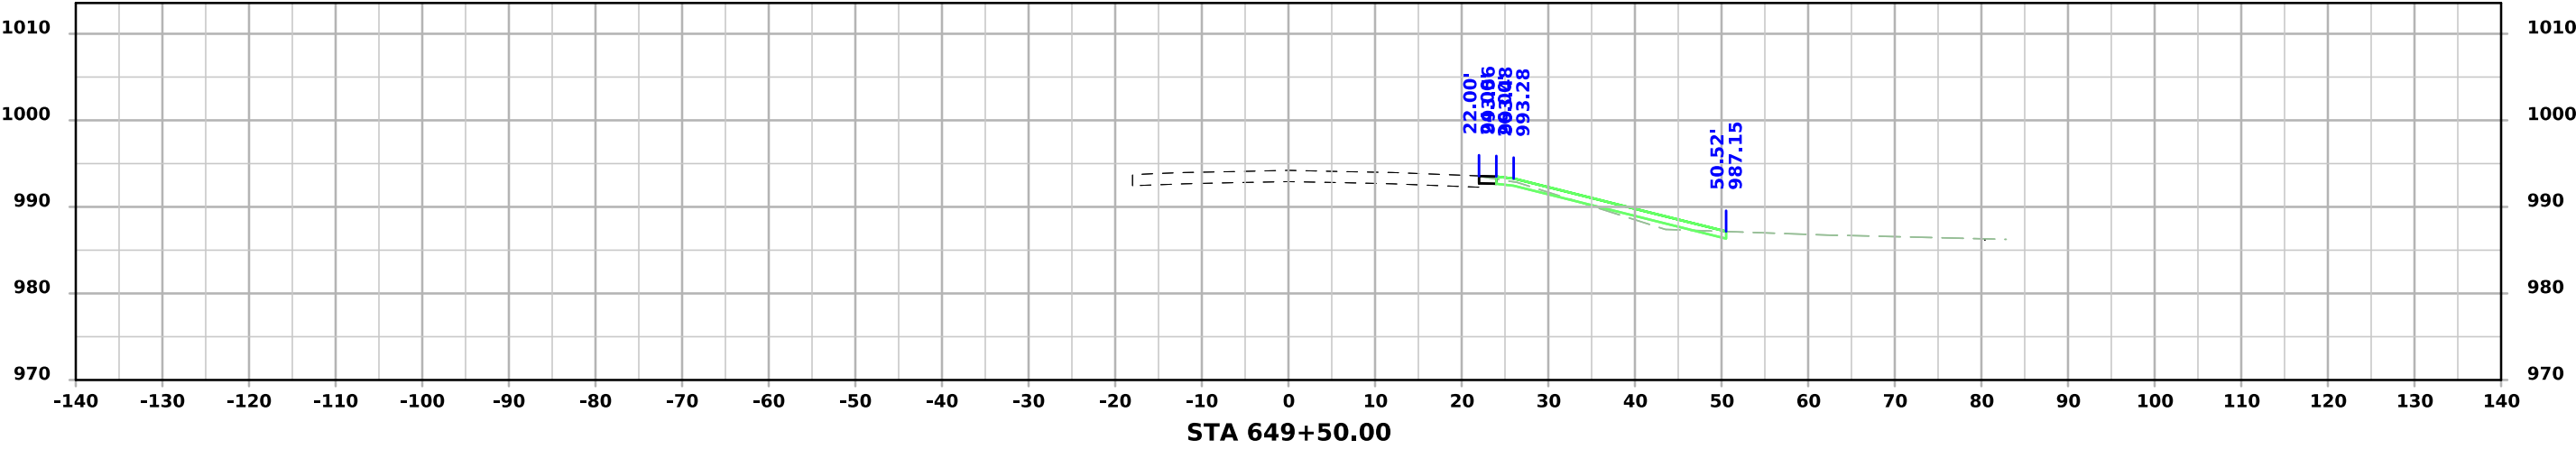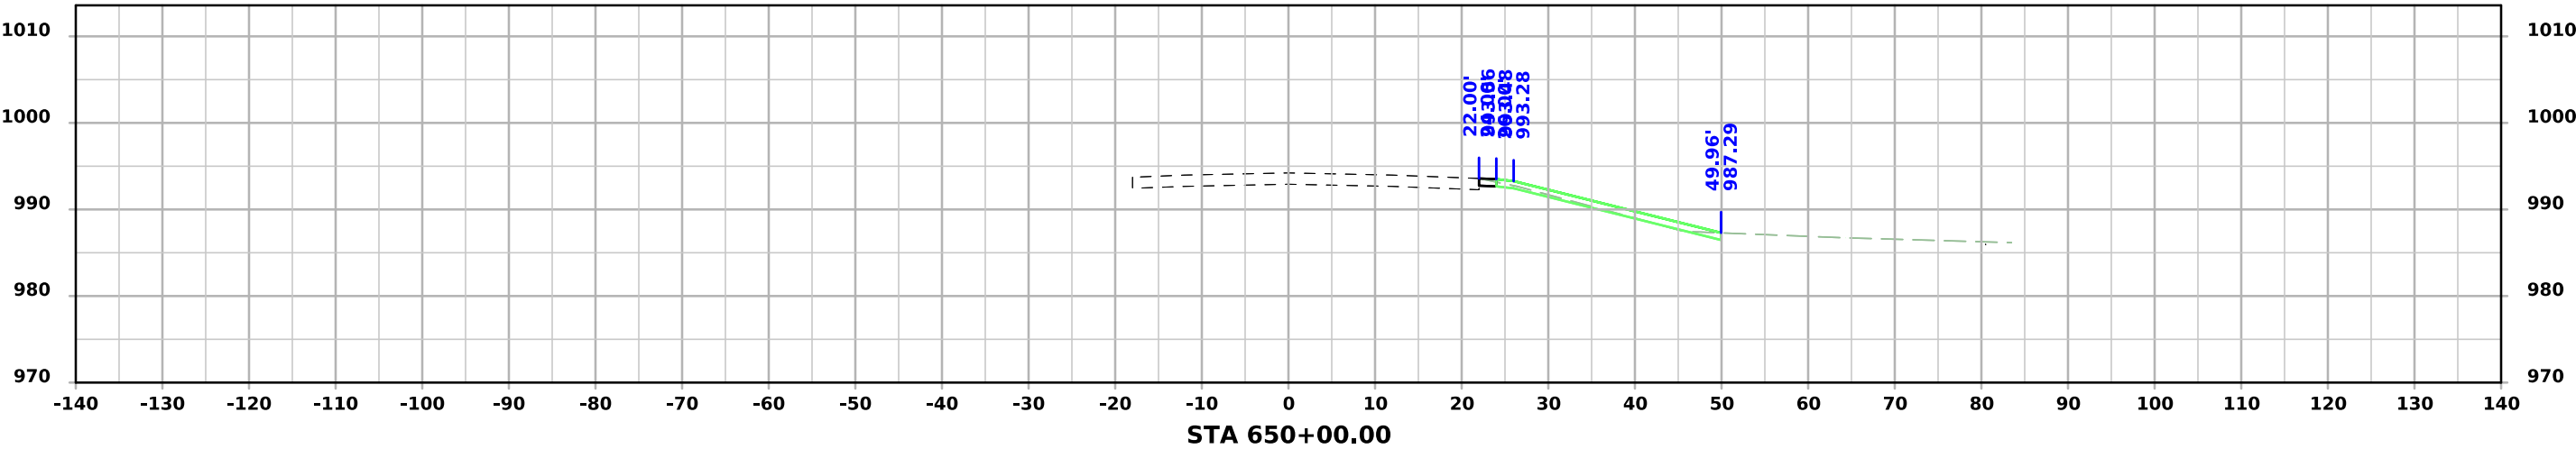




I-29 - Section C

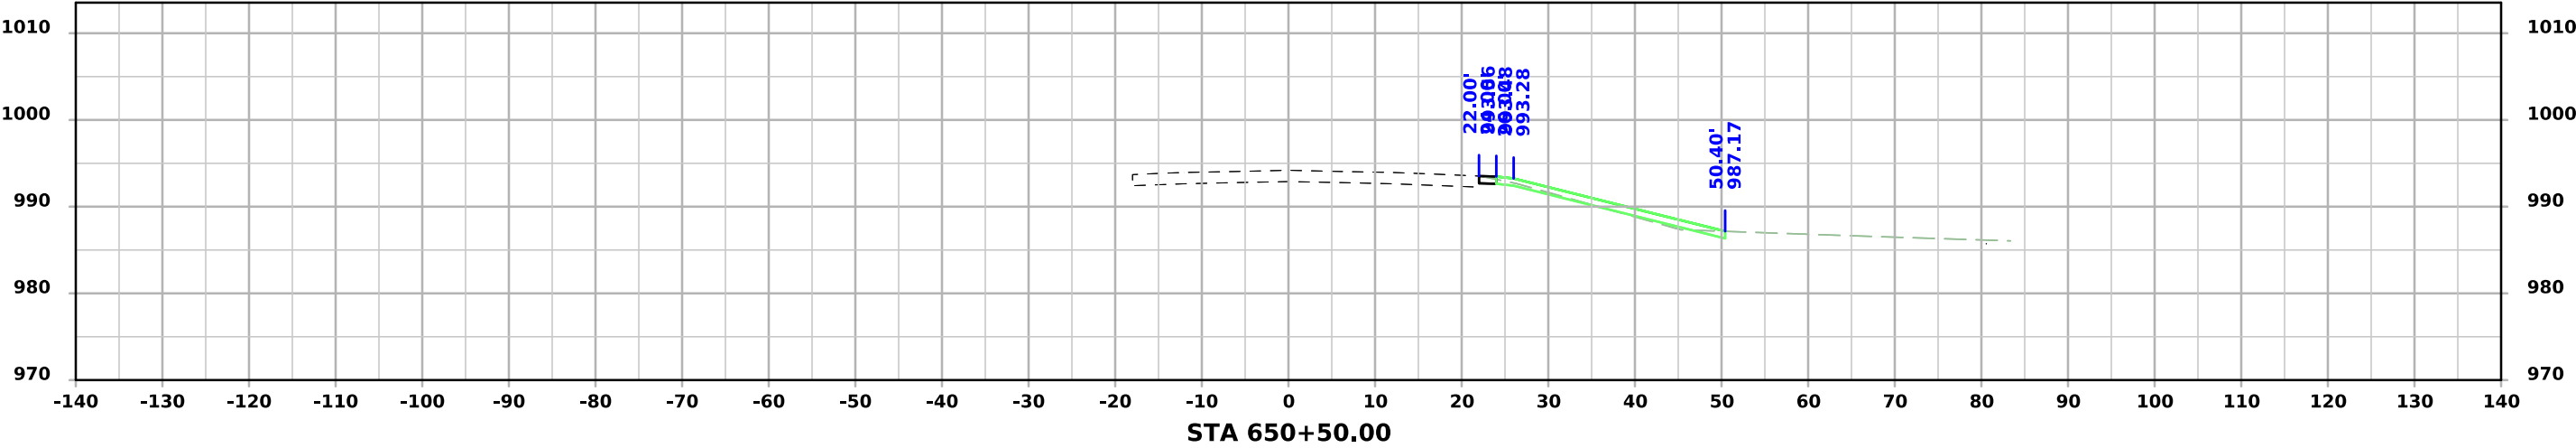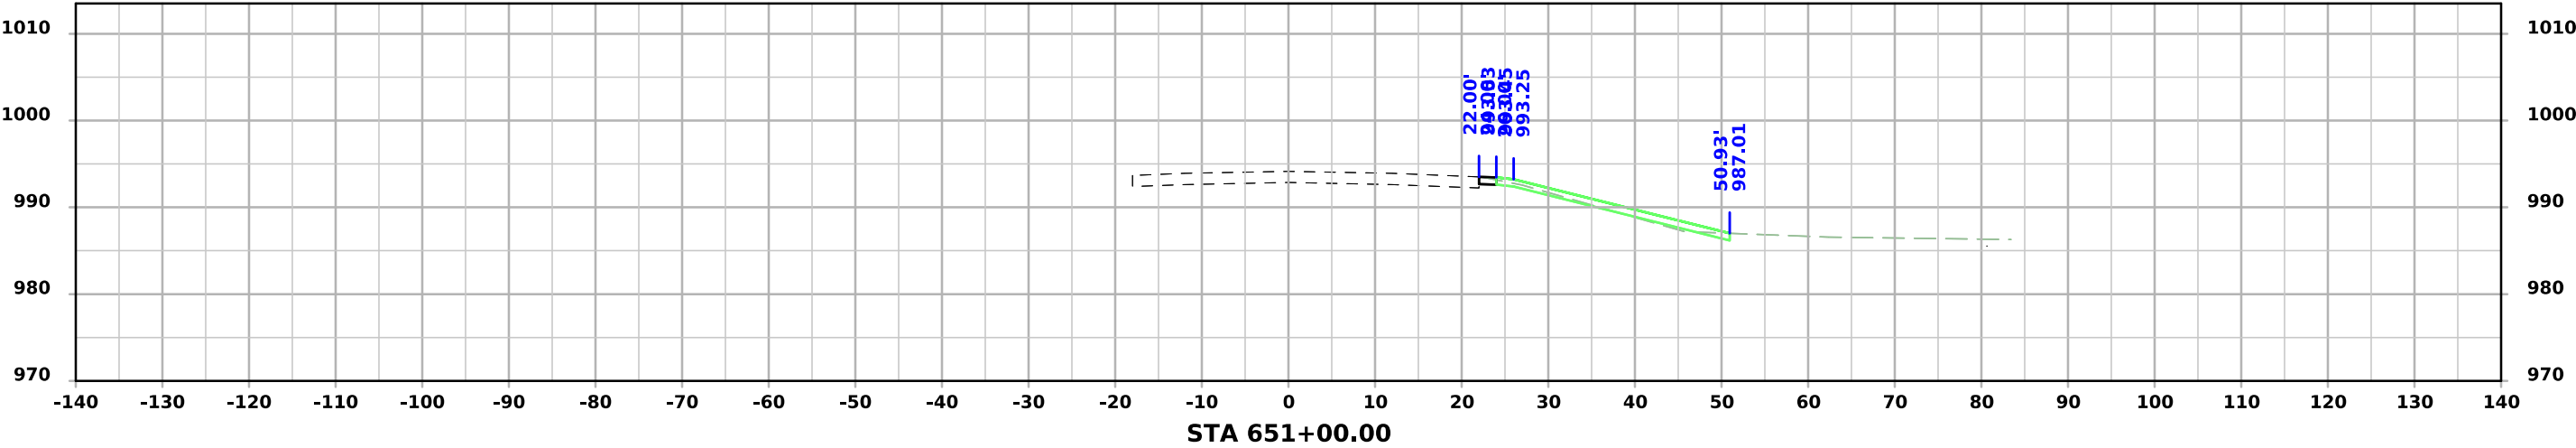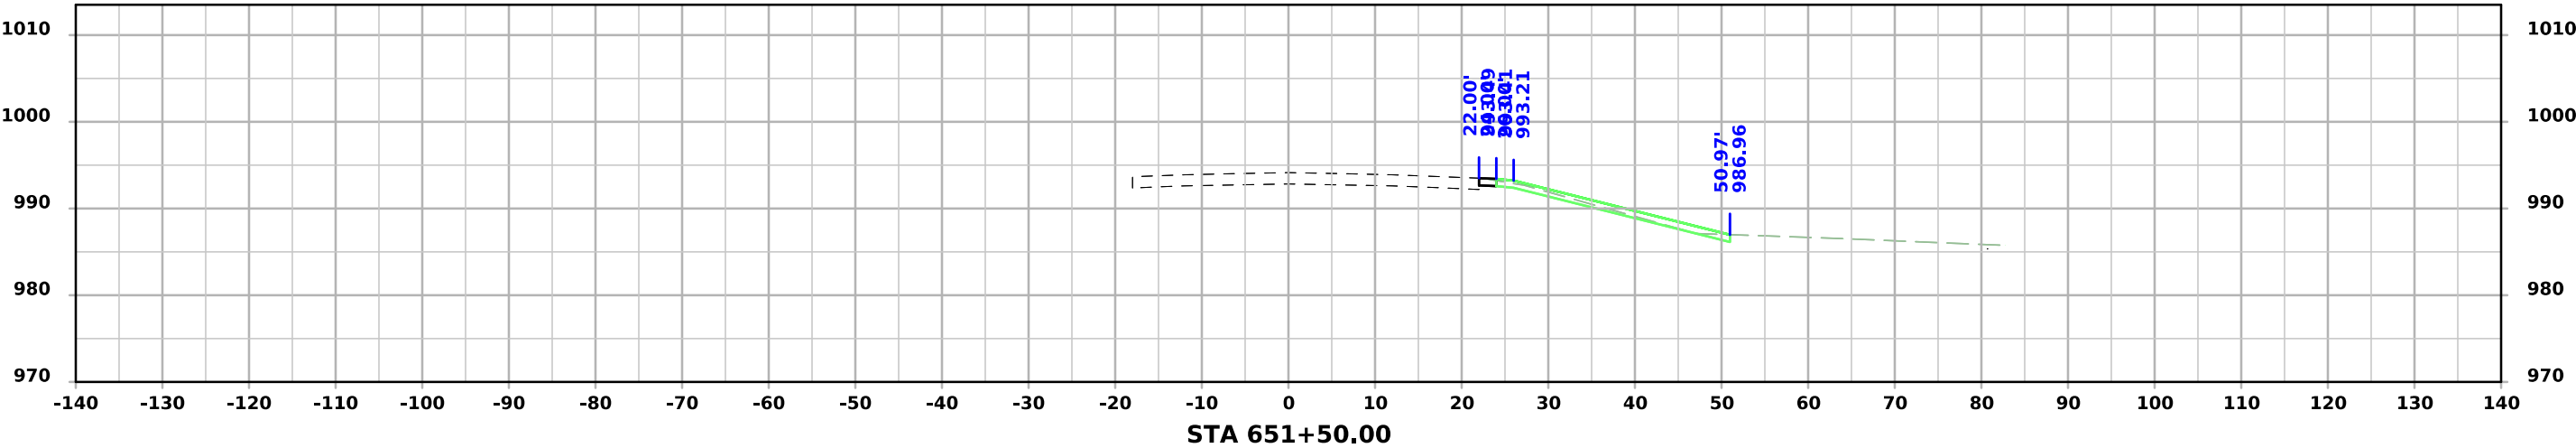




I-29 - Section C

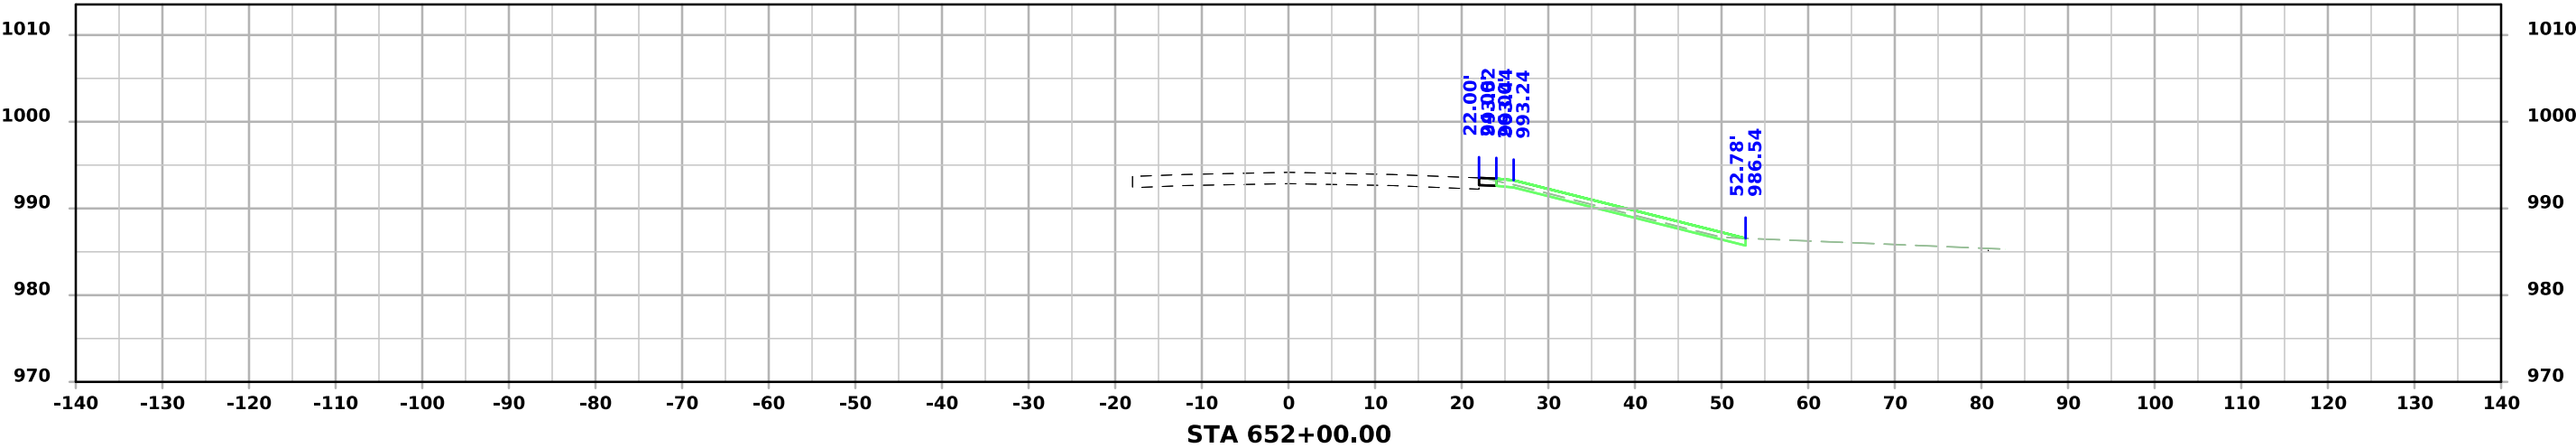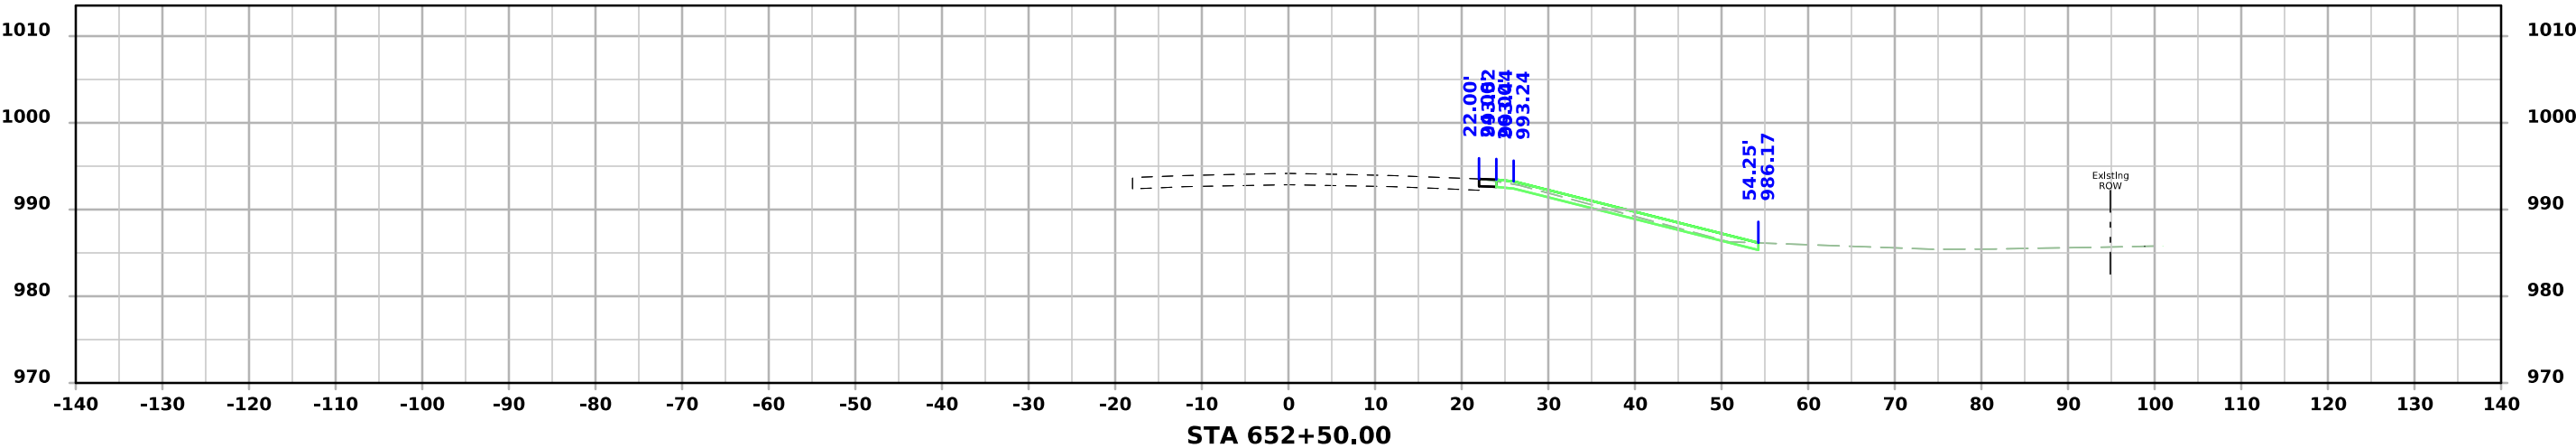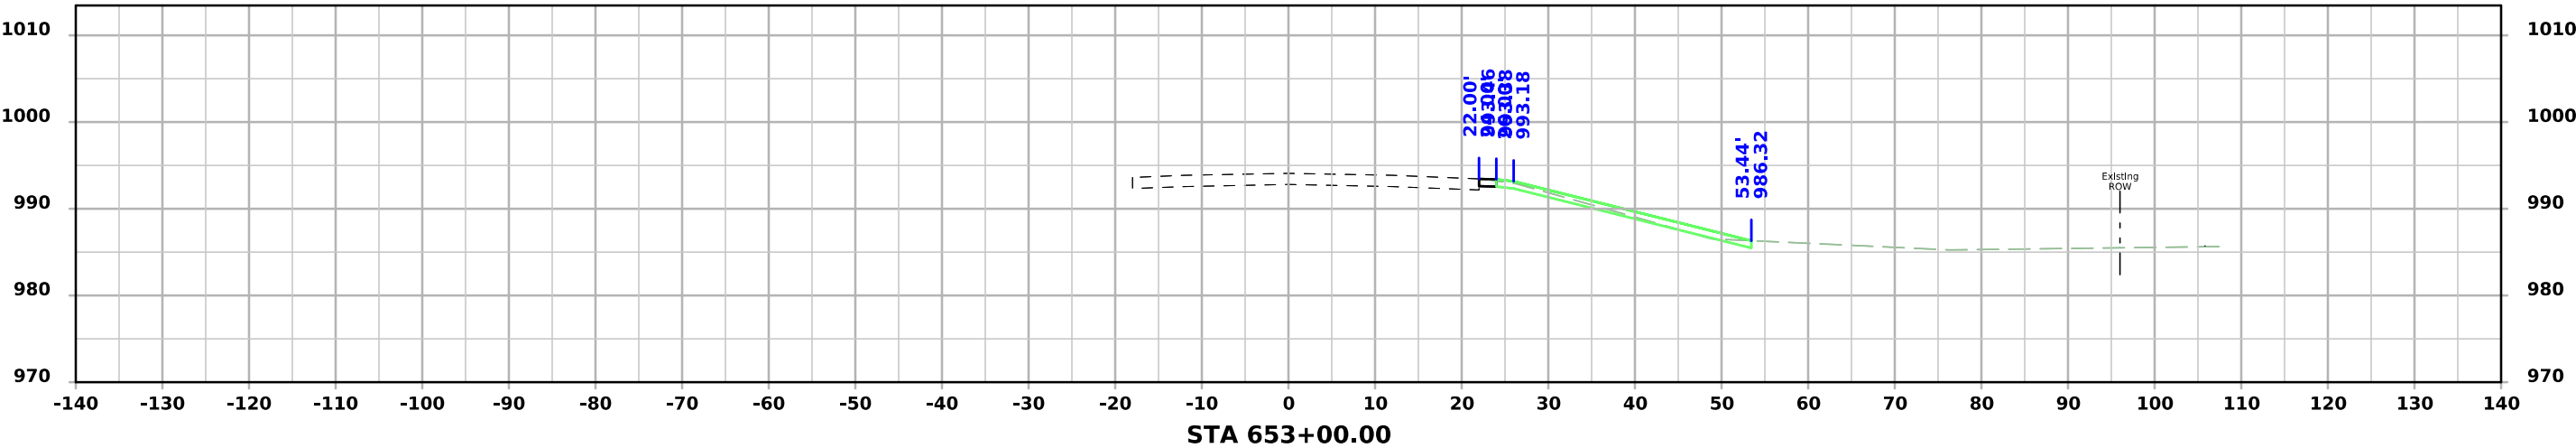




I-29 - Section C

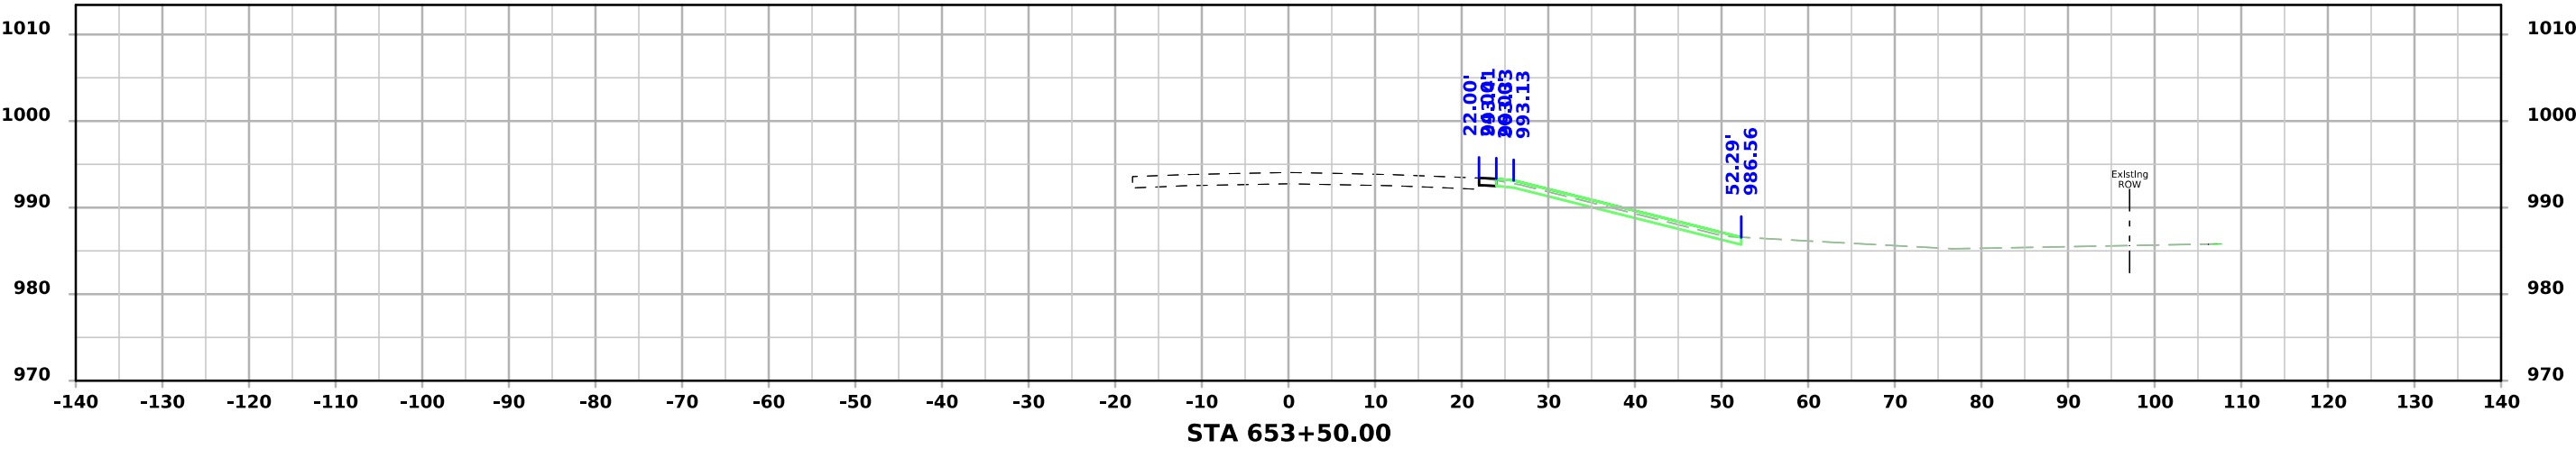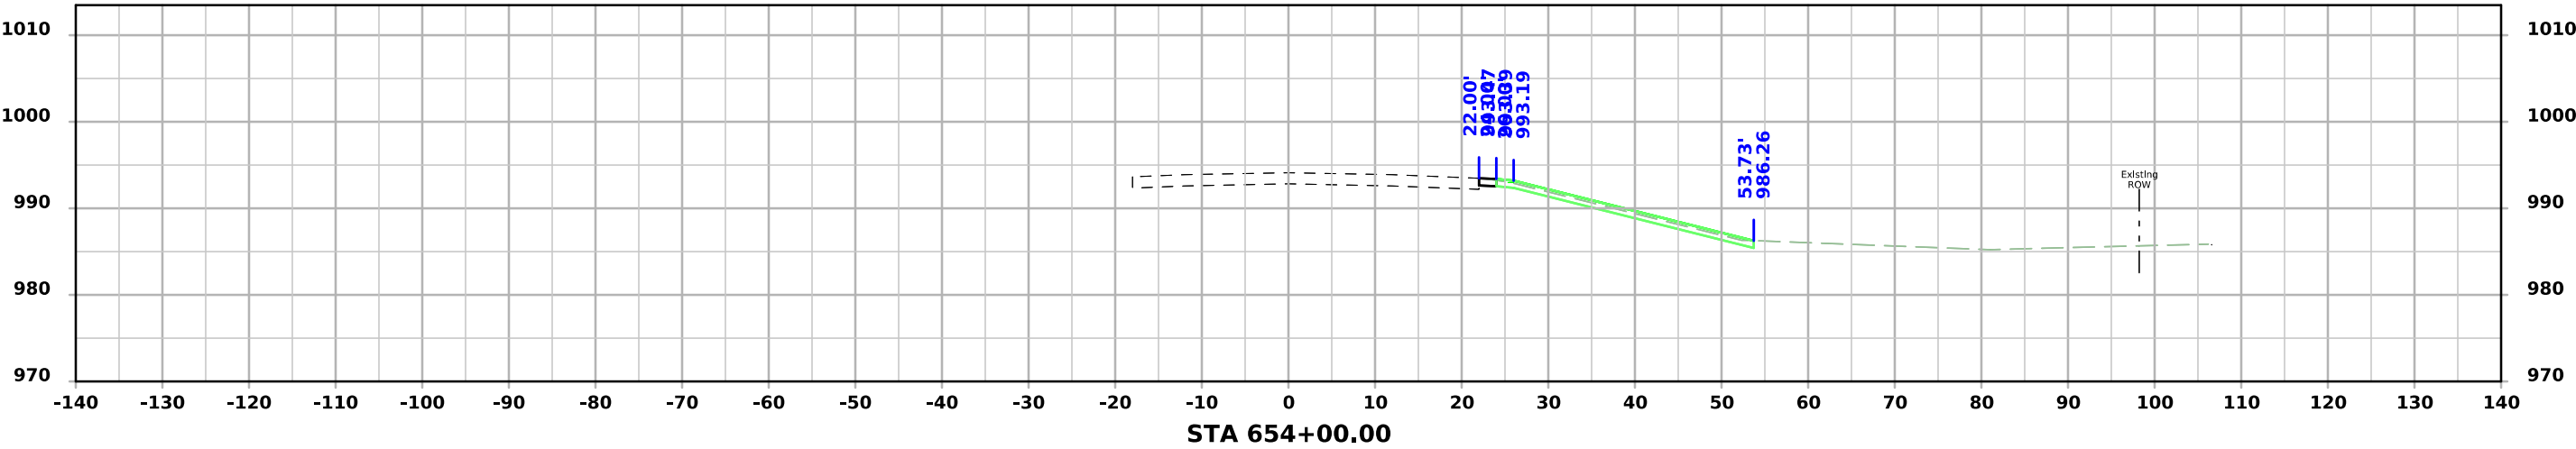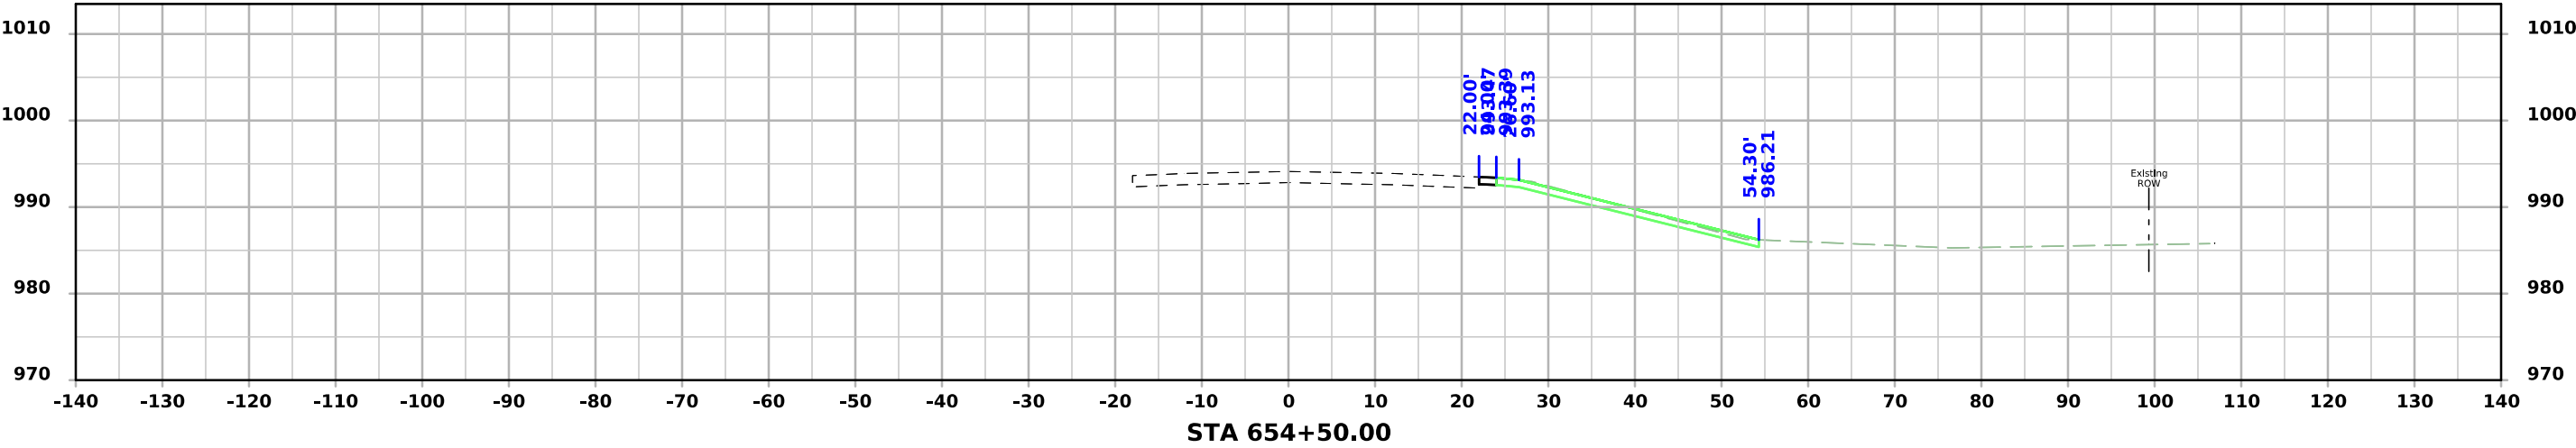




I-29 - Section C

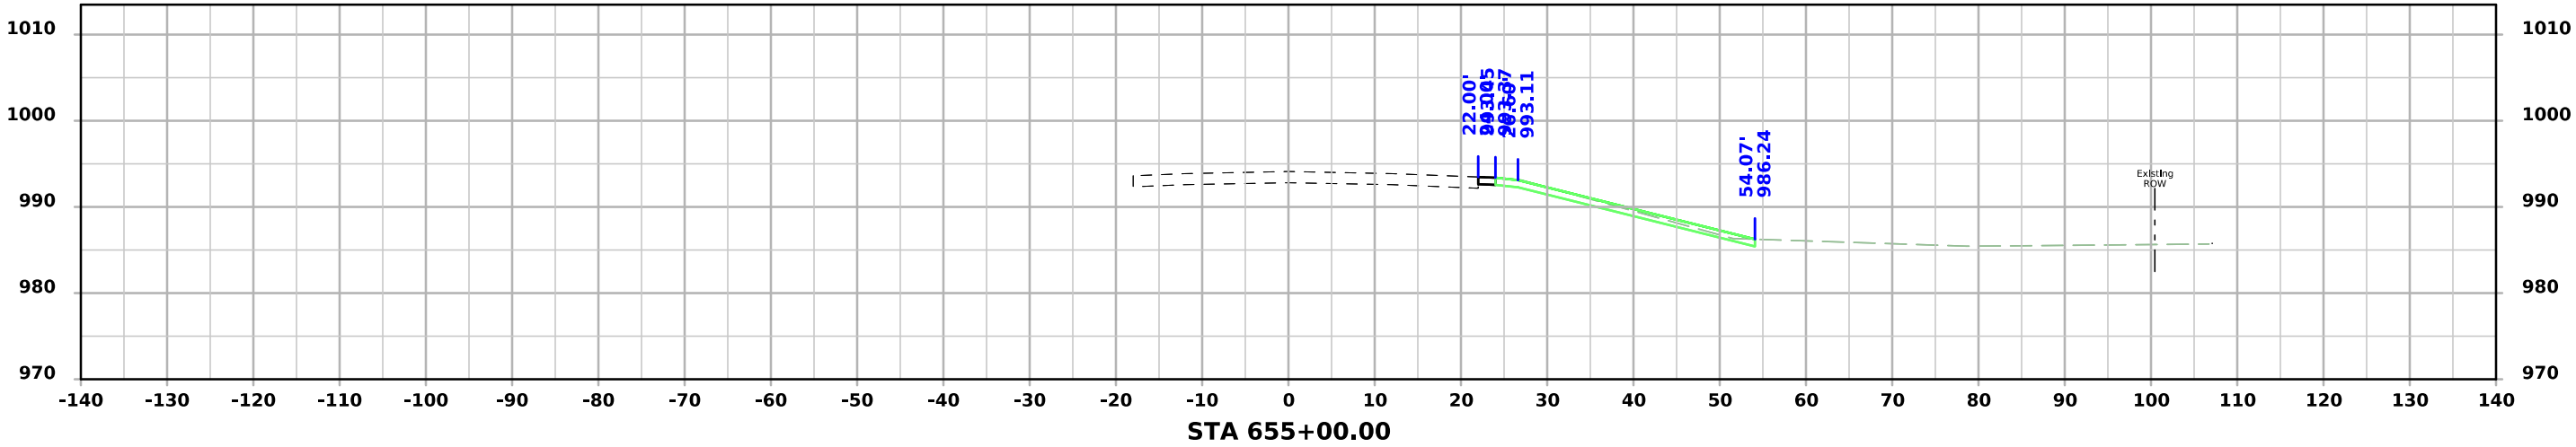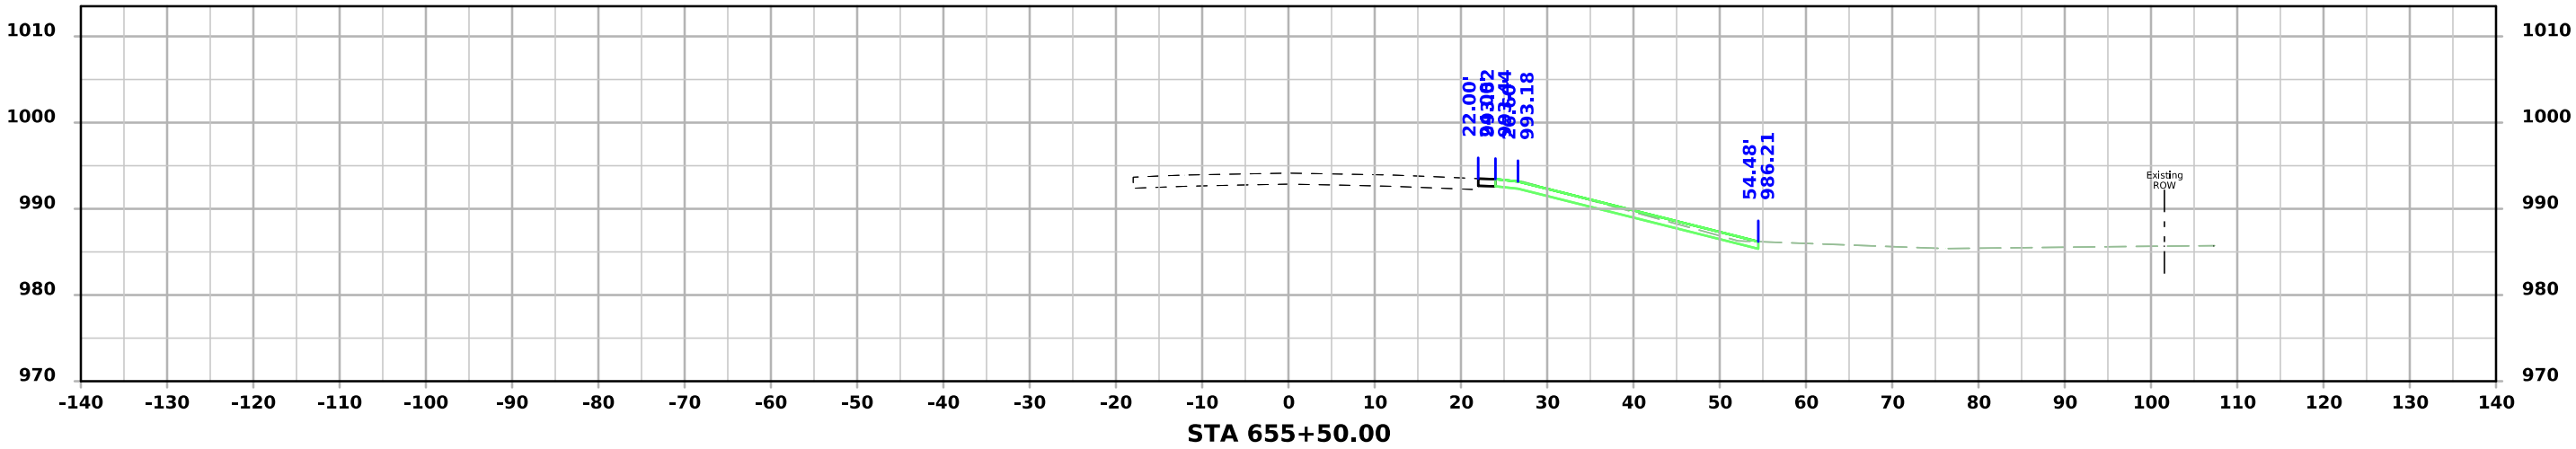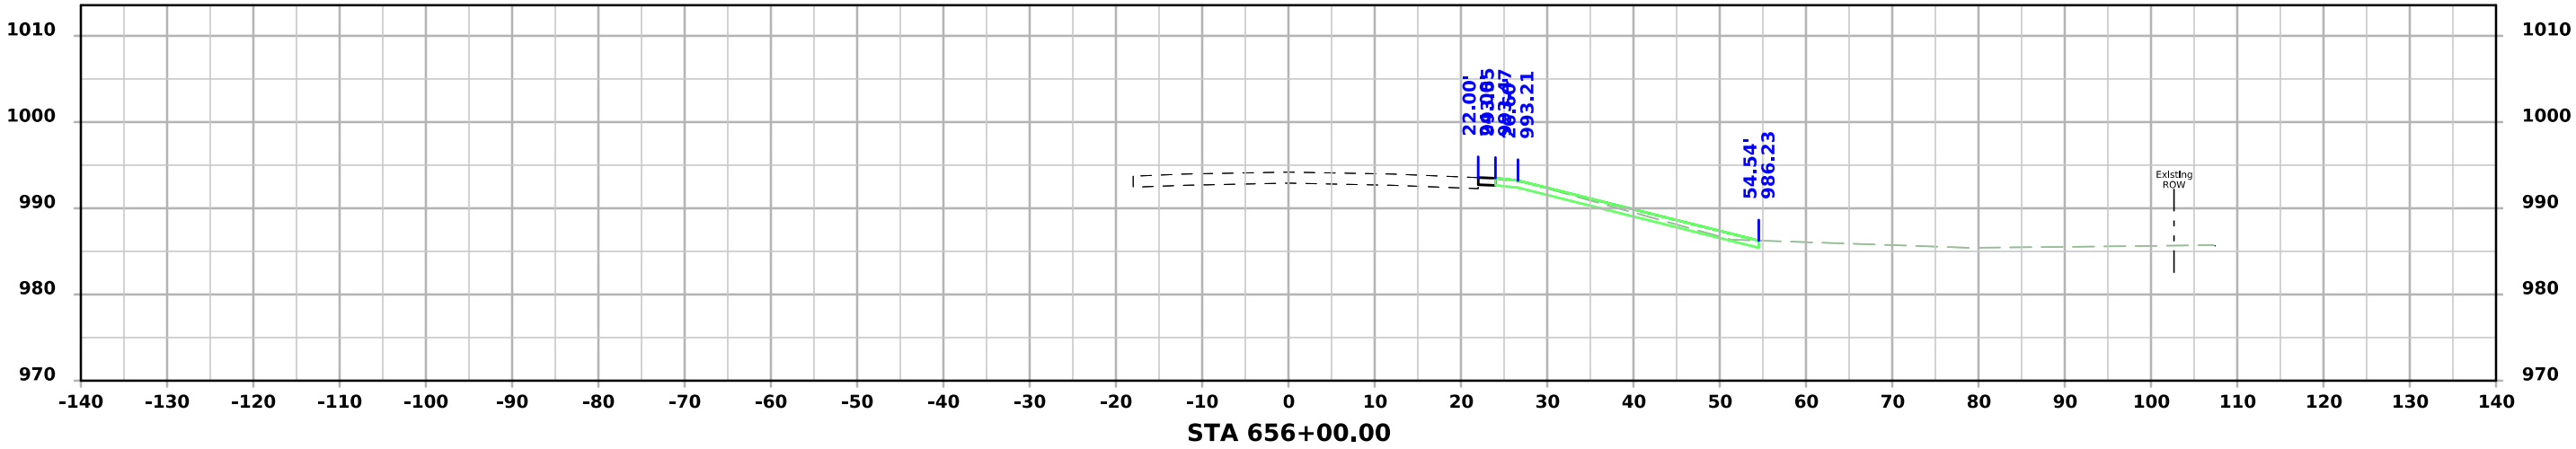




I-29 - Section C

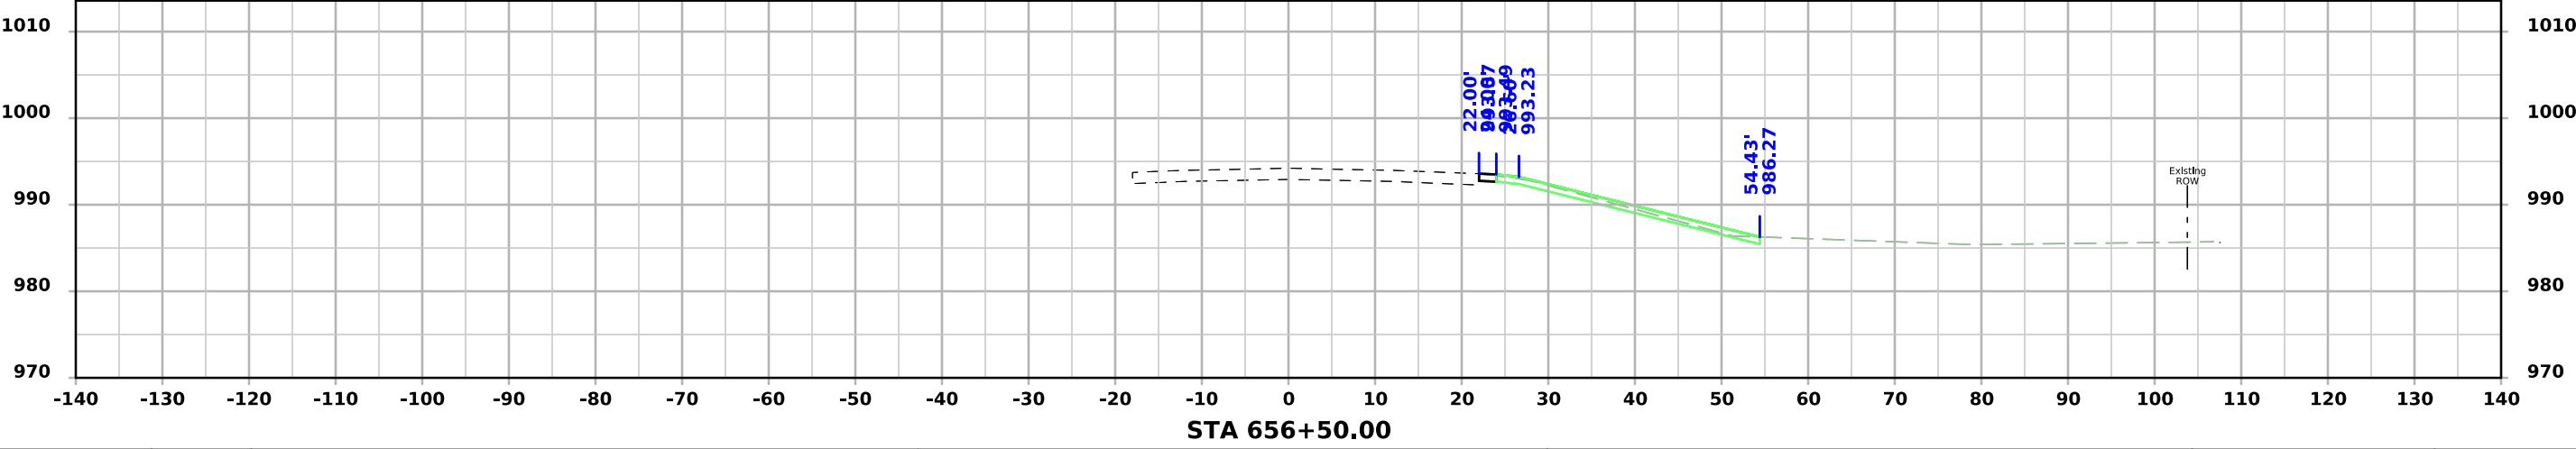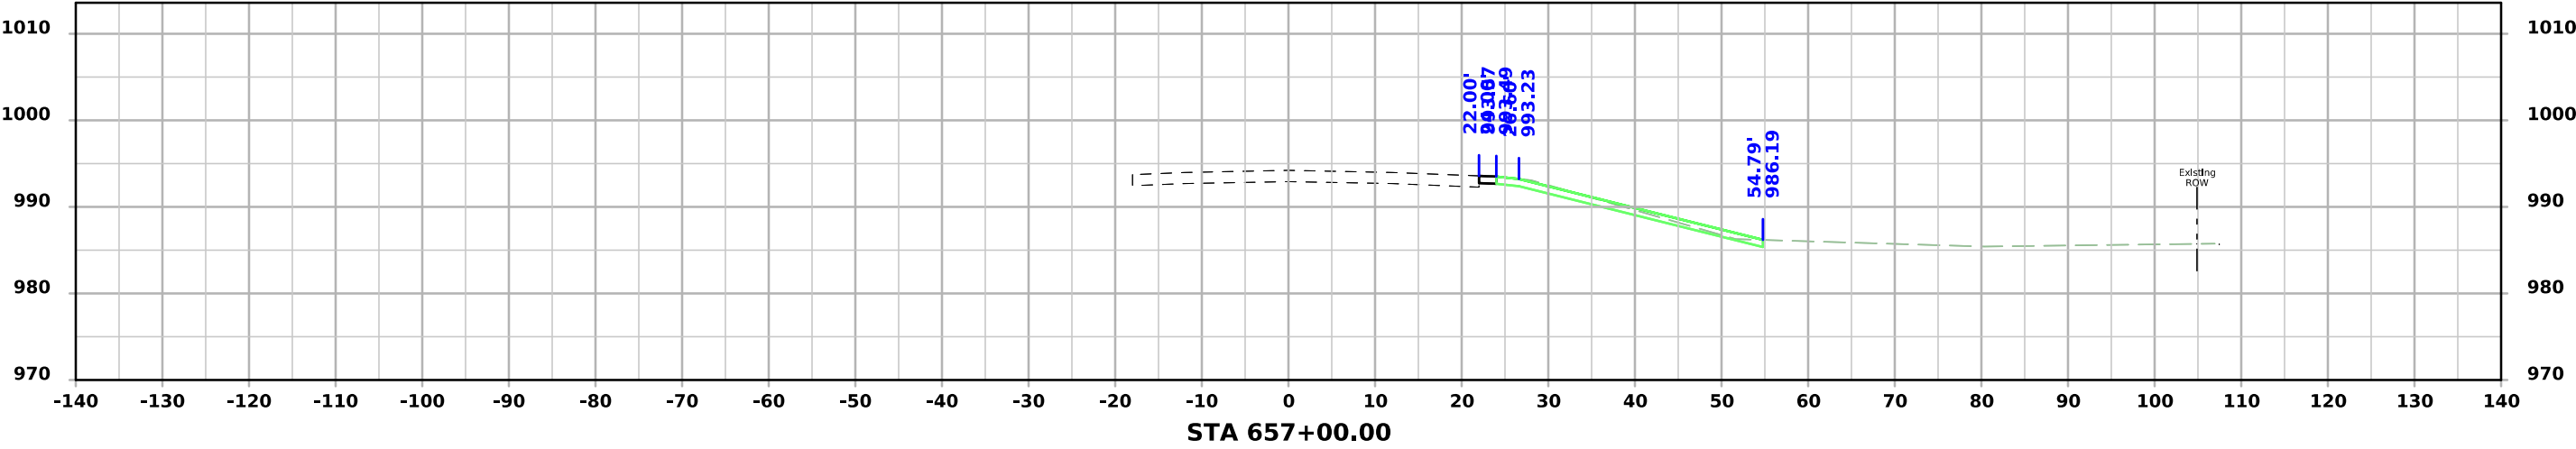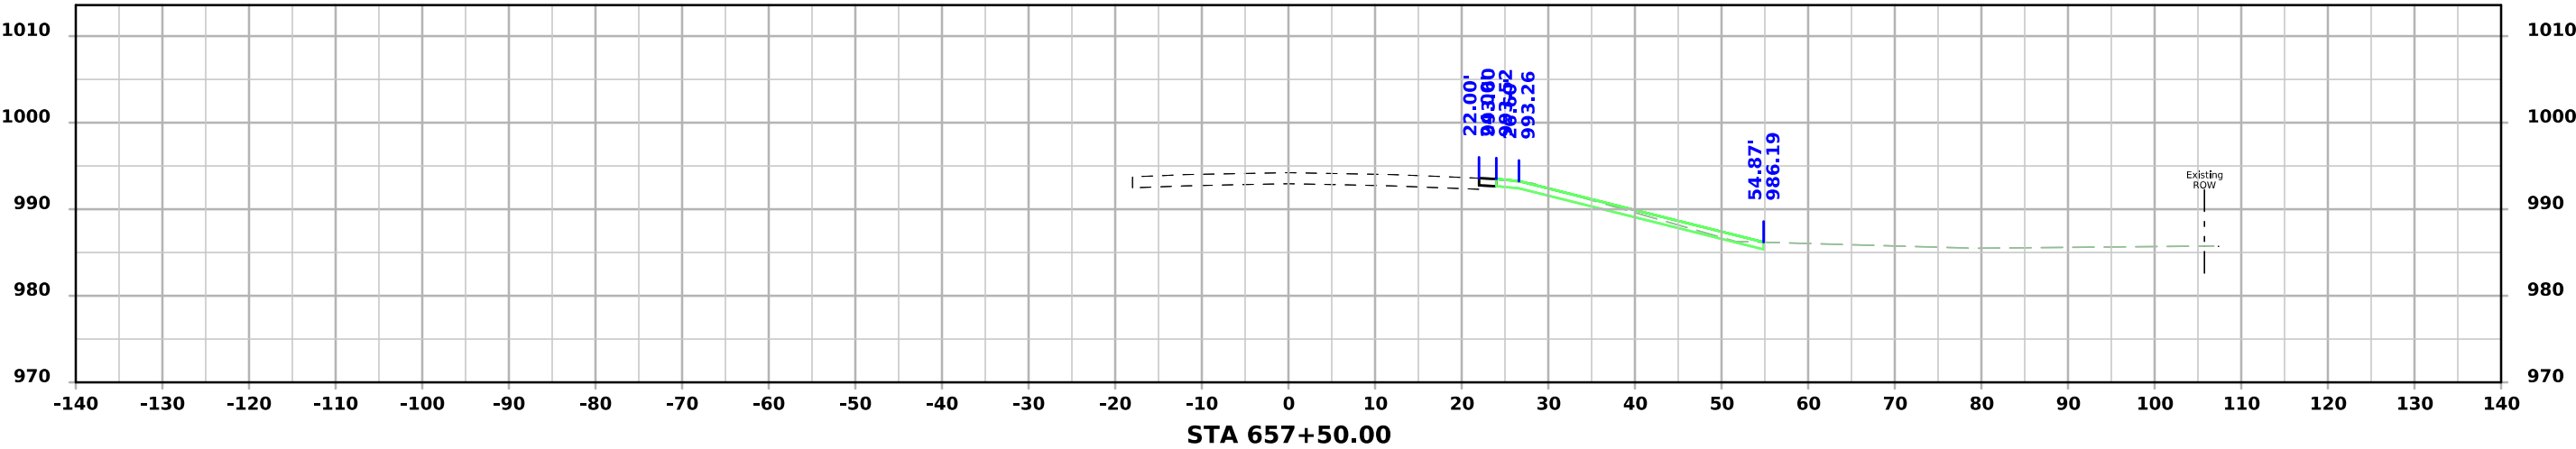




I-29 - Section C

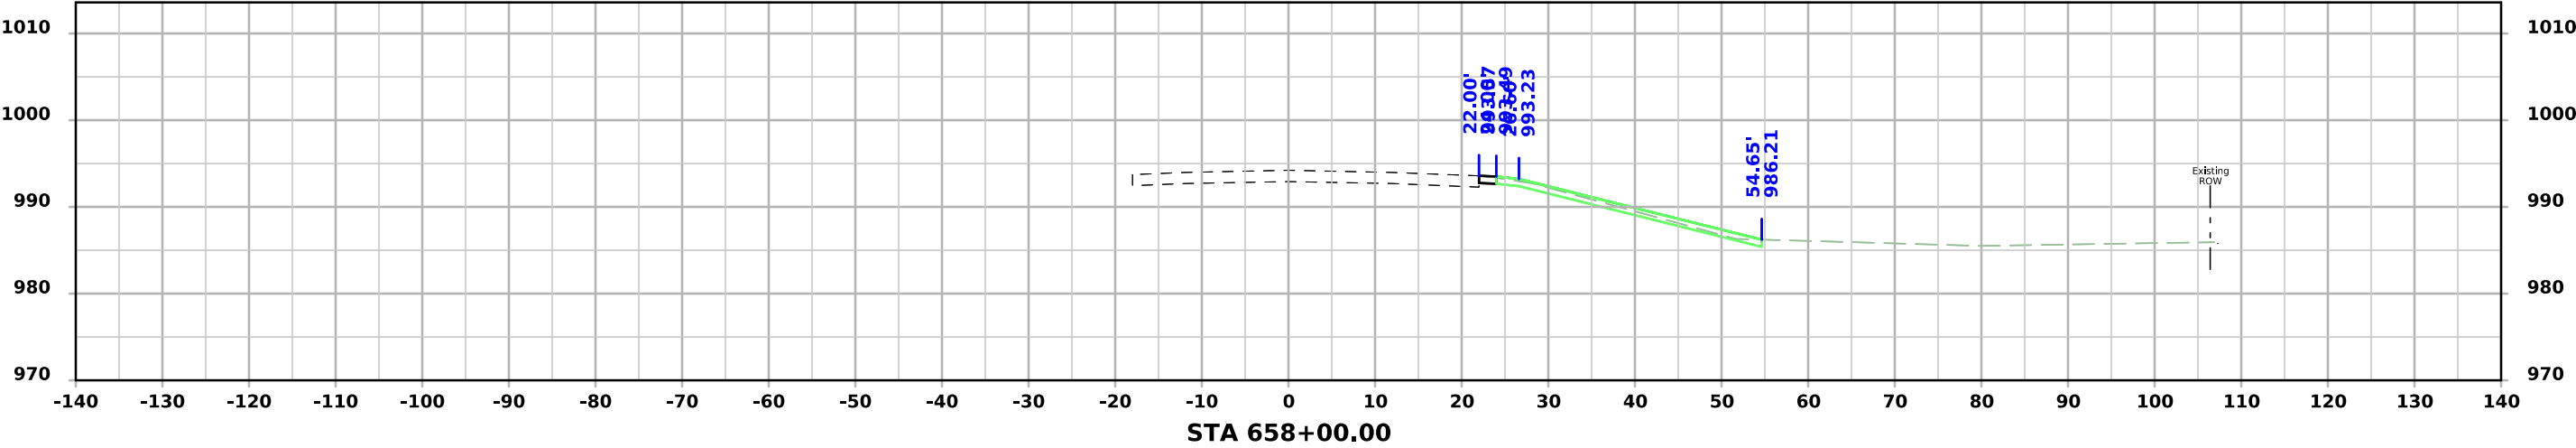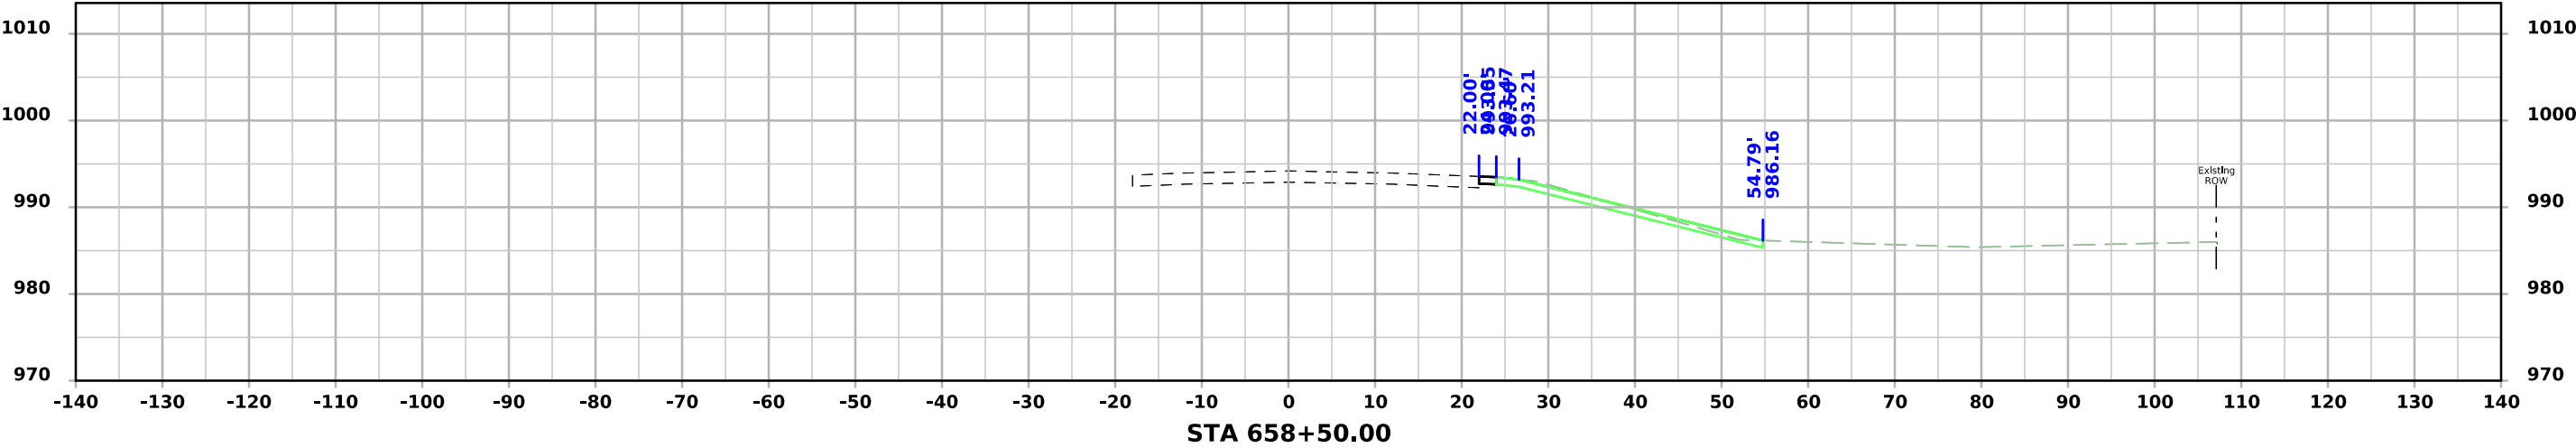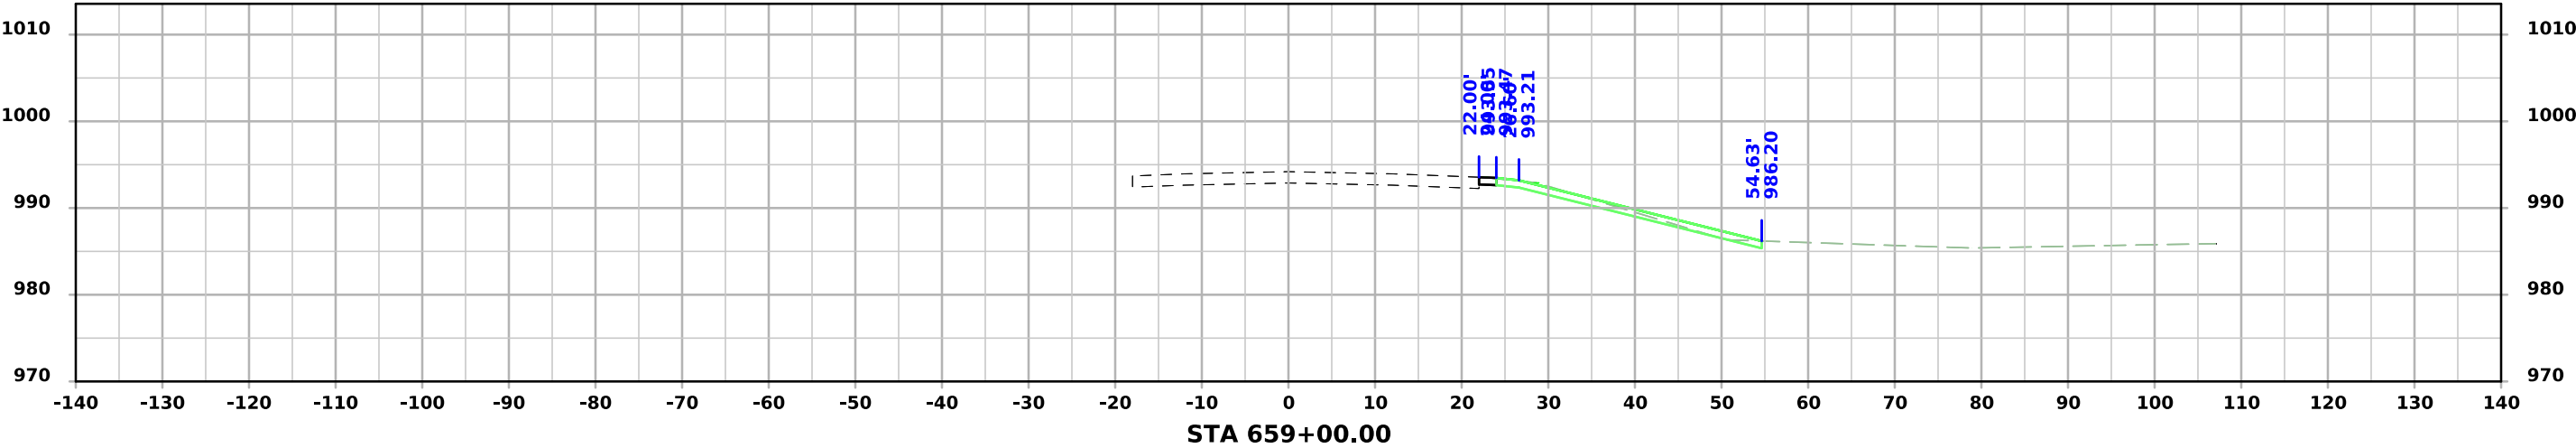




I-29 - Section C

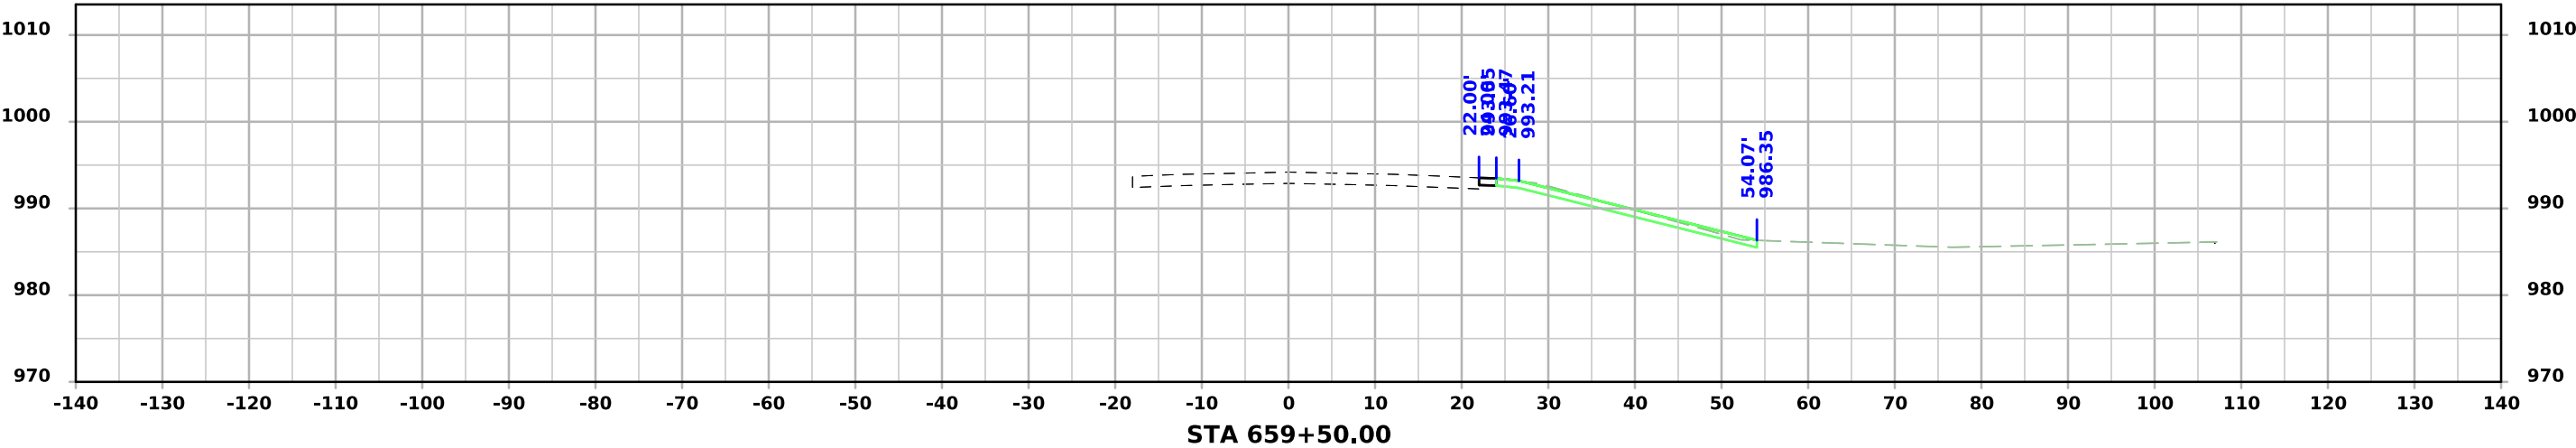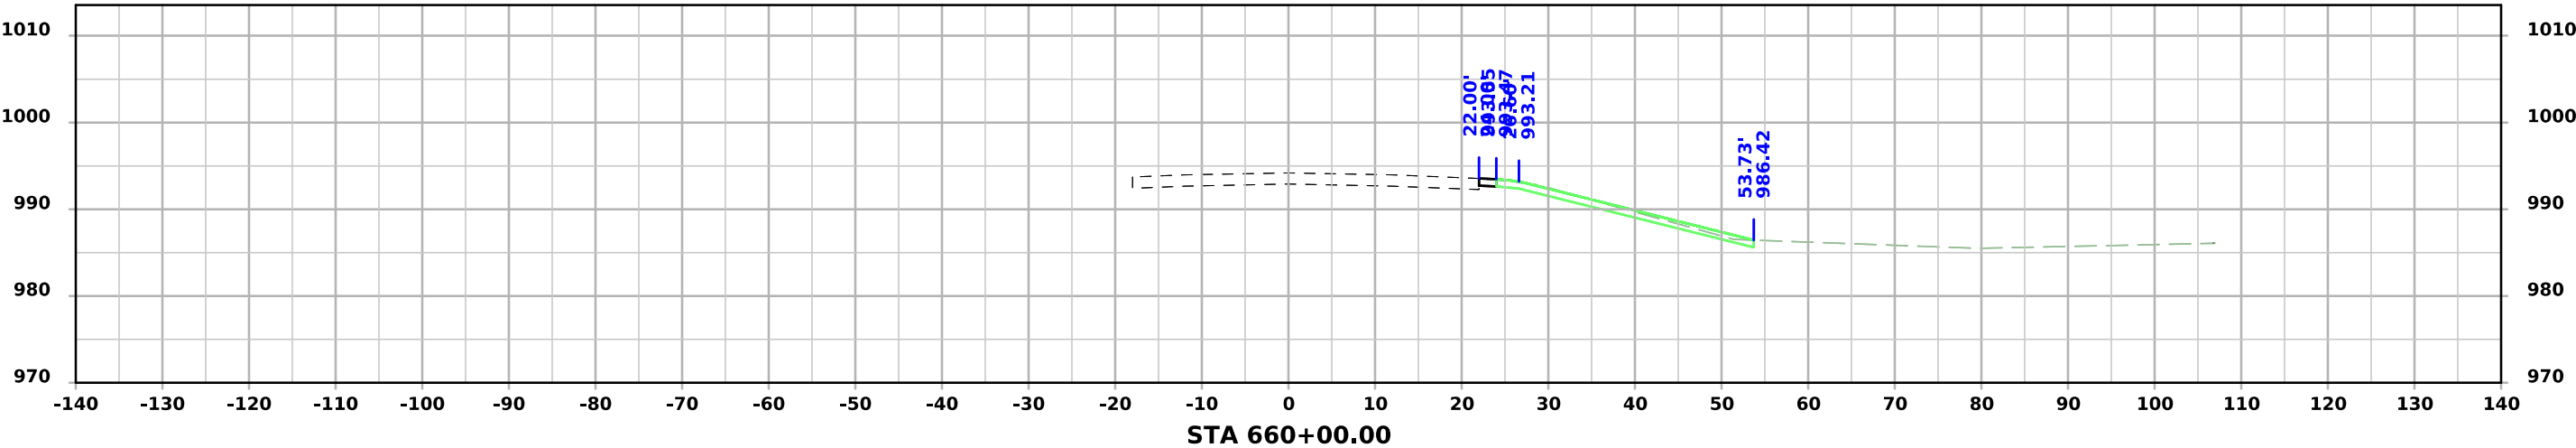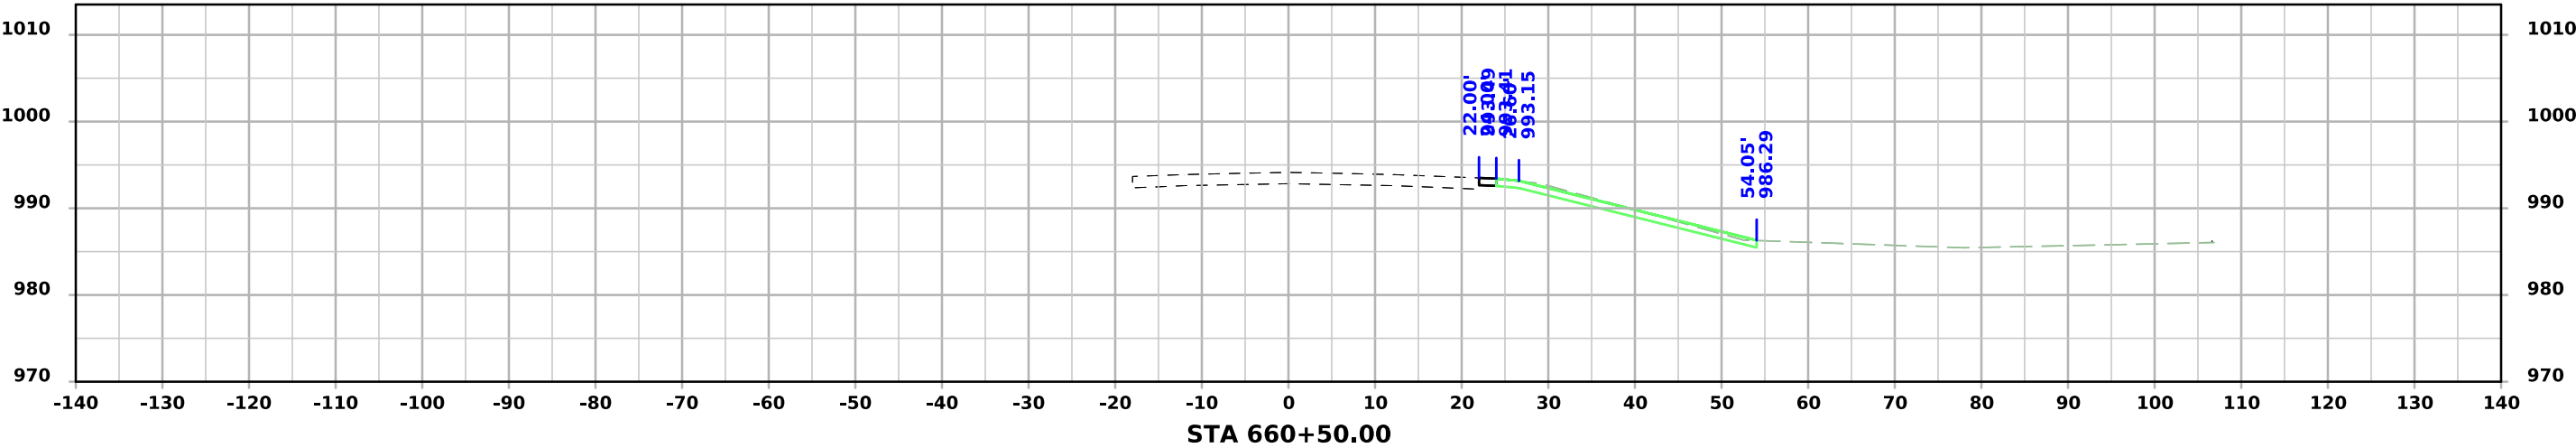




I-29 - Section C

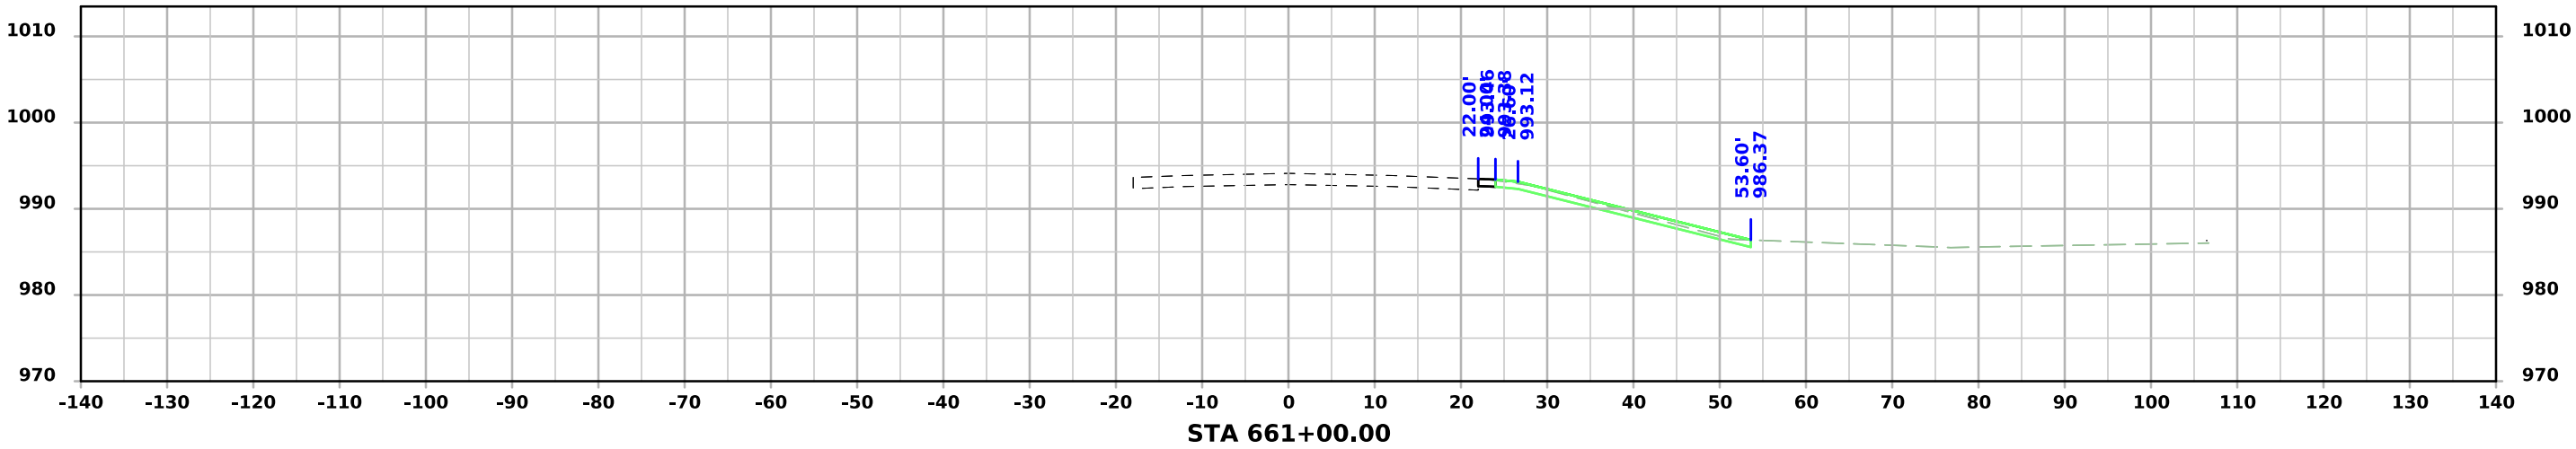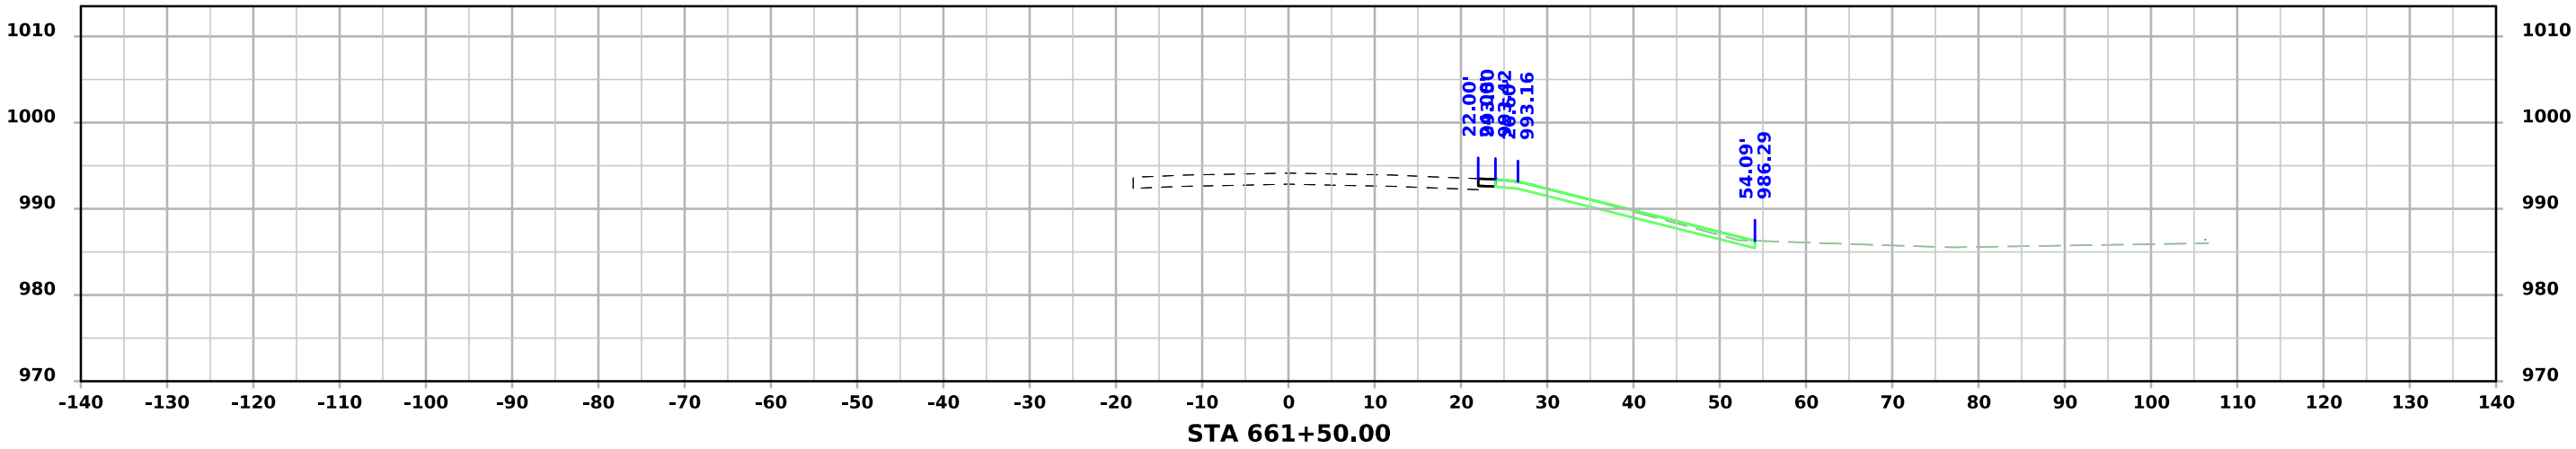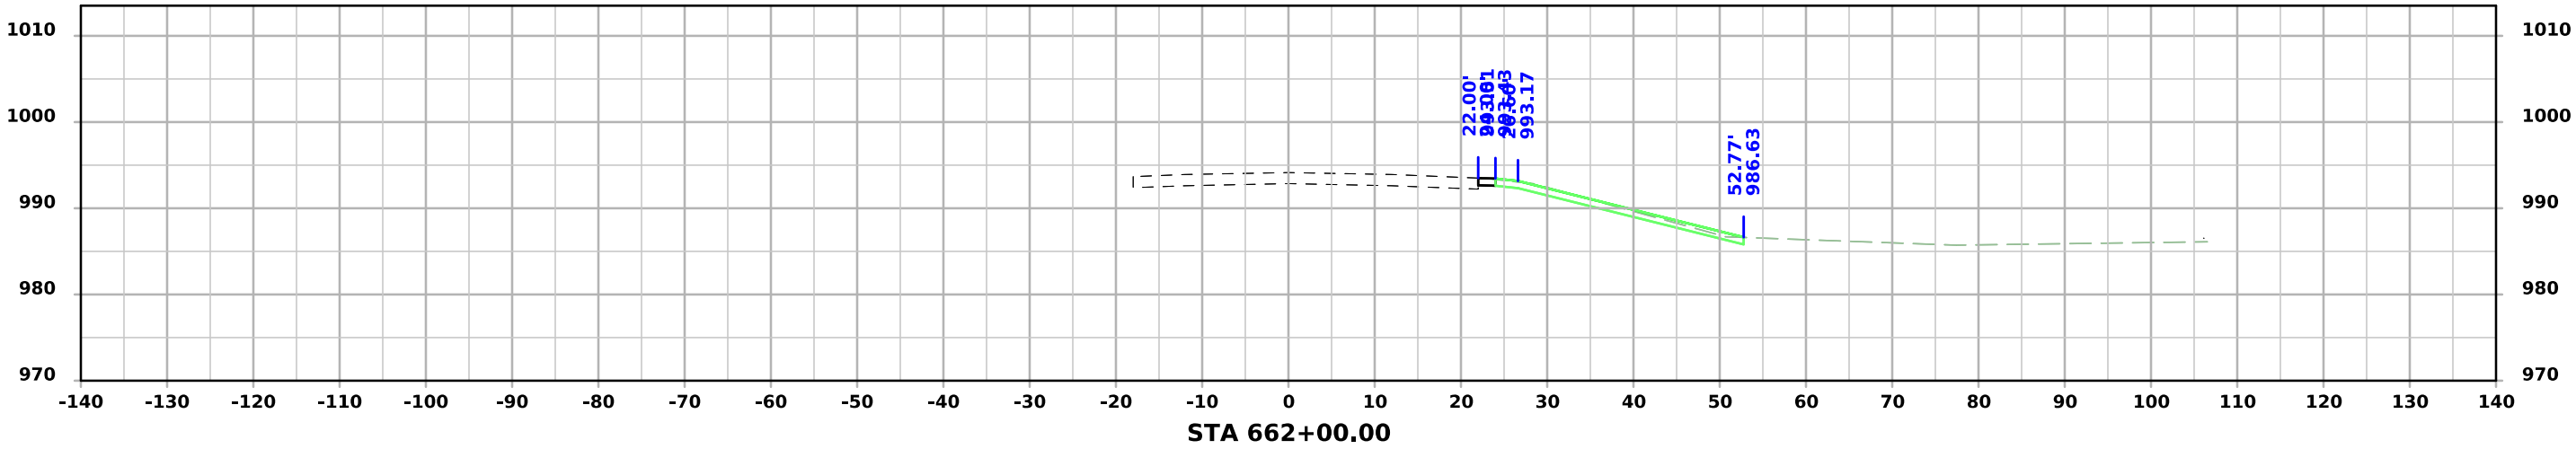




I-29 - Section C

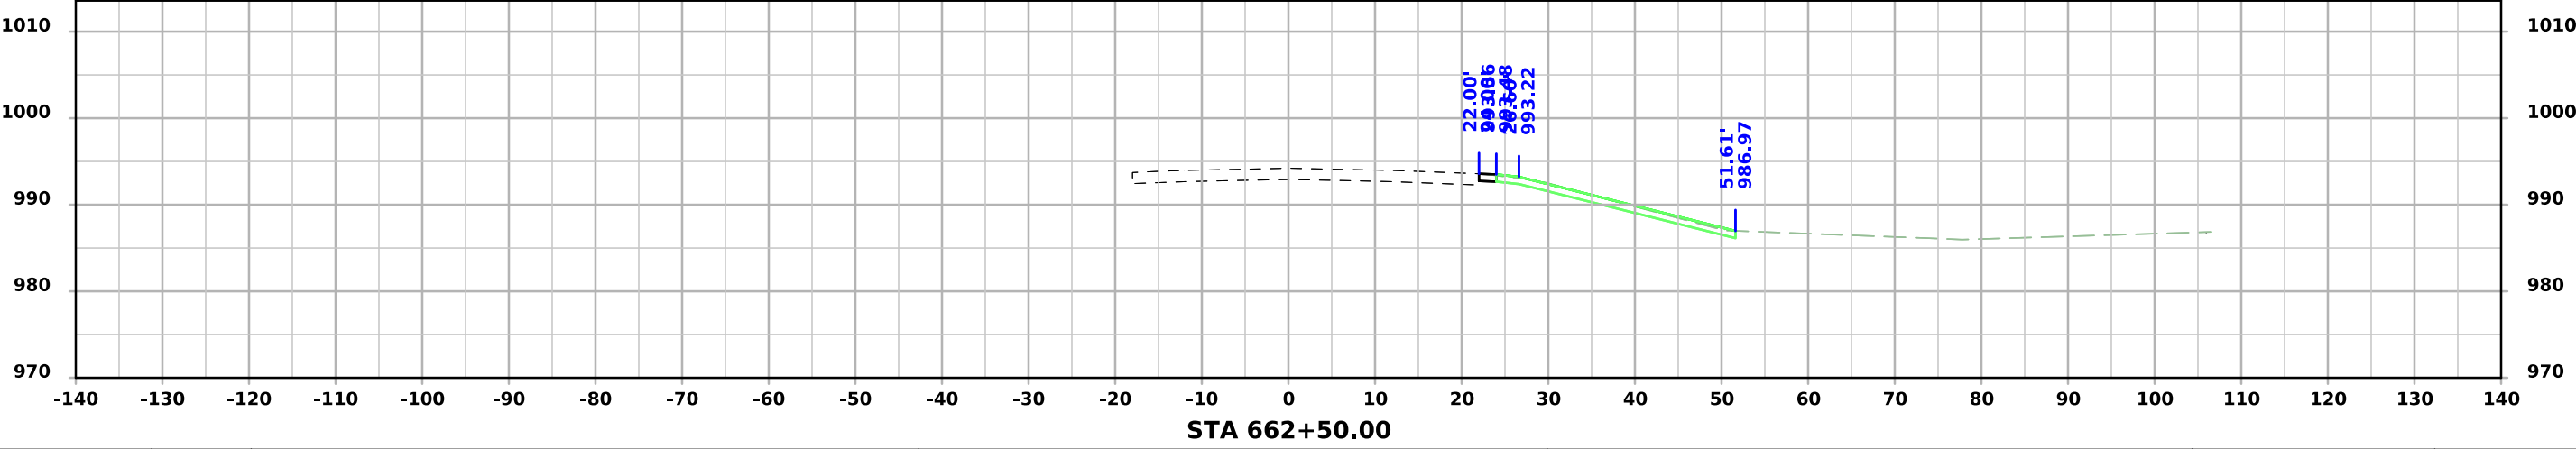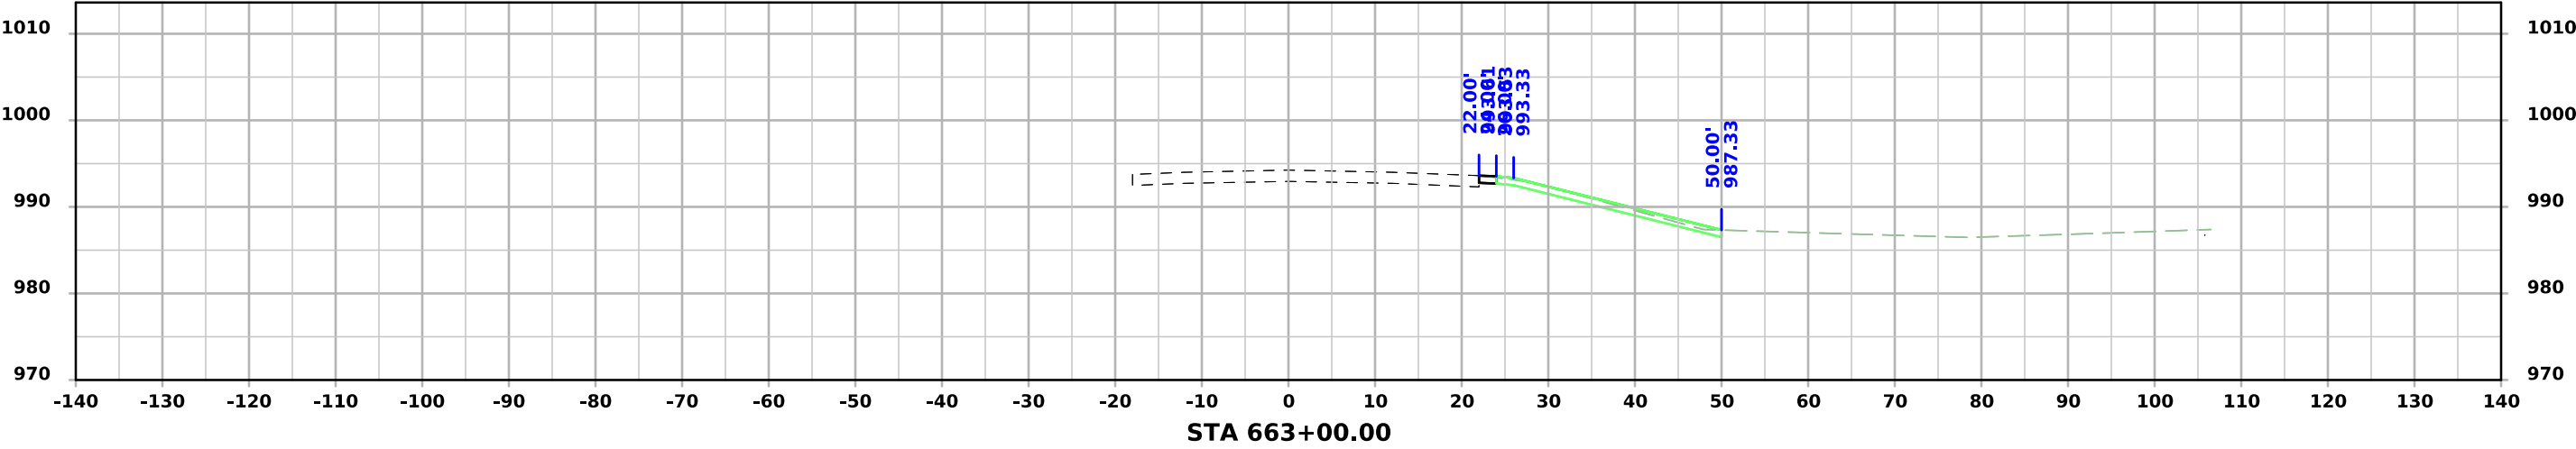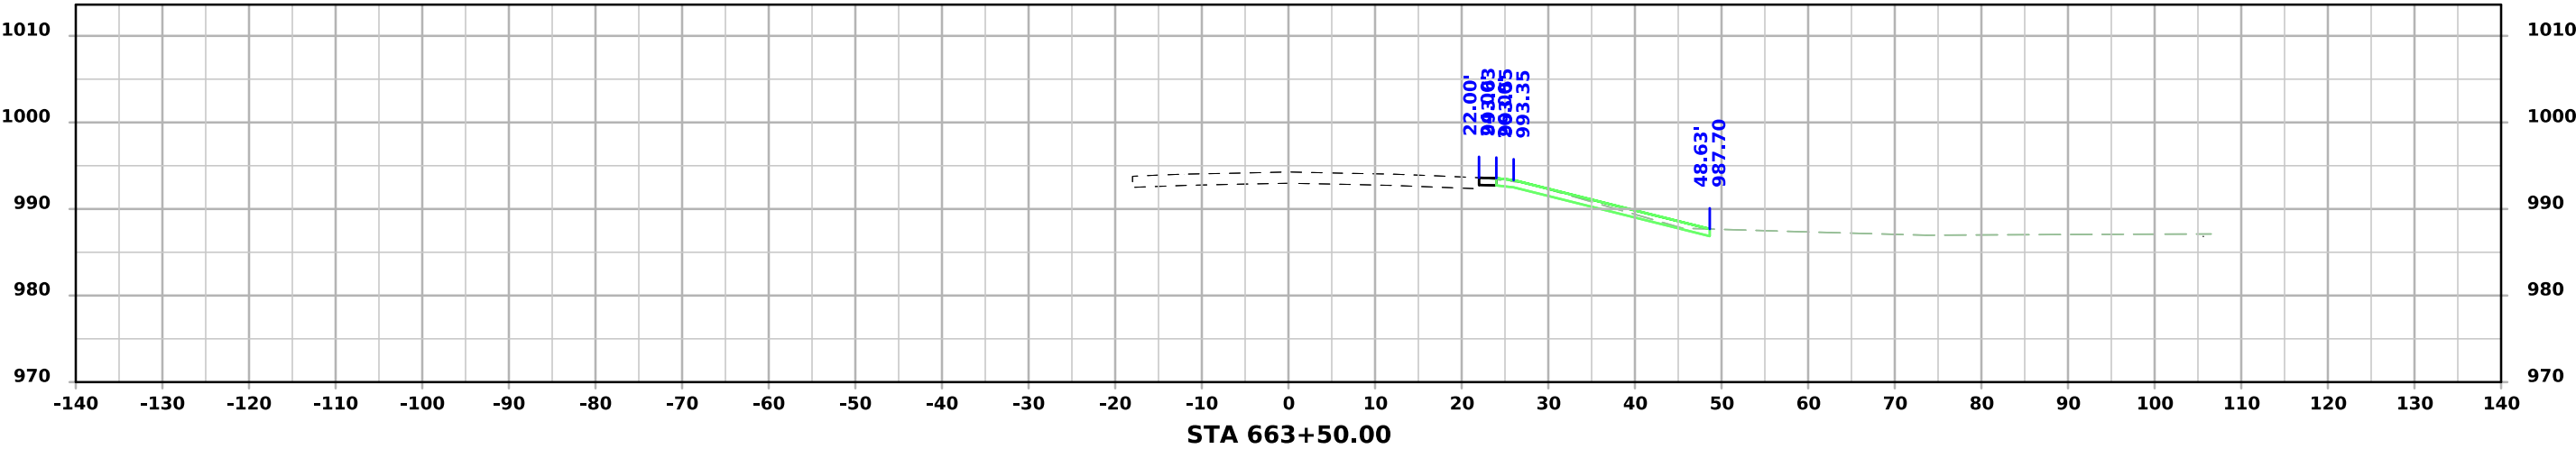




I-29 - Section C

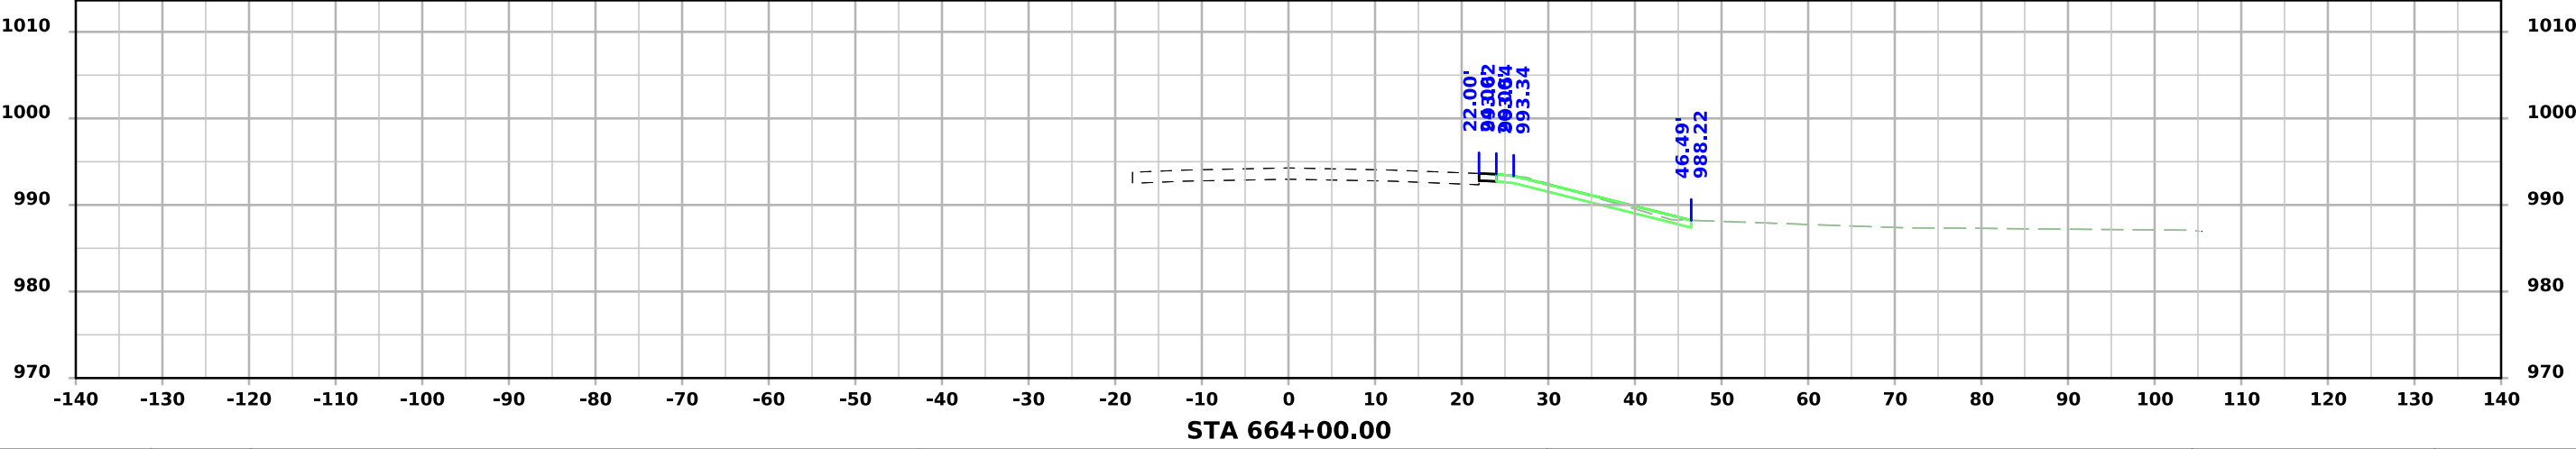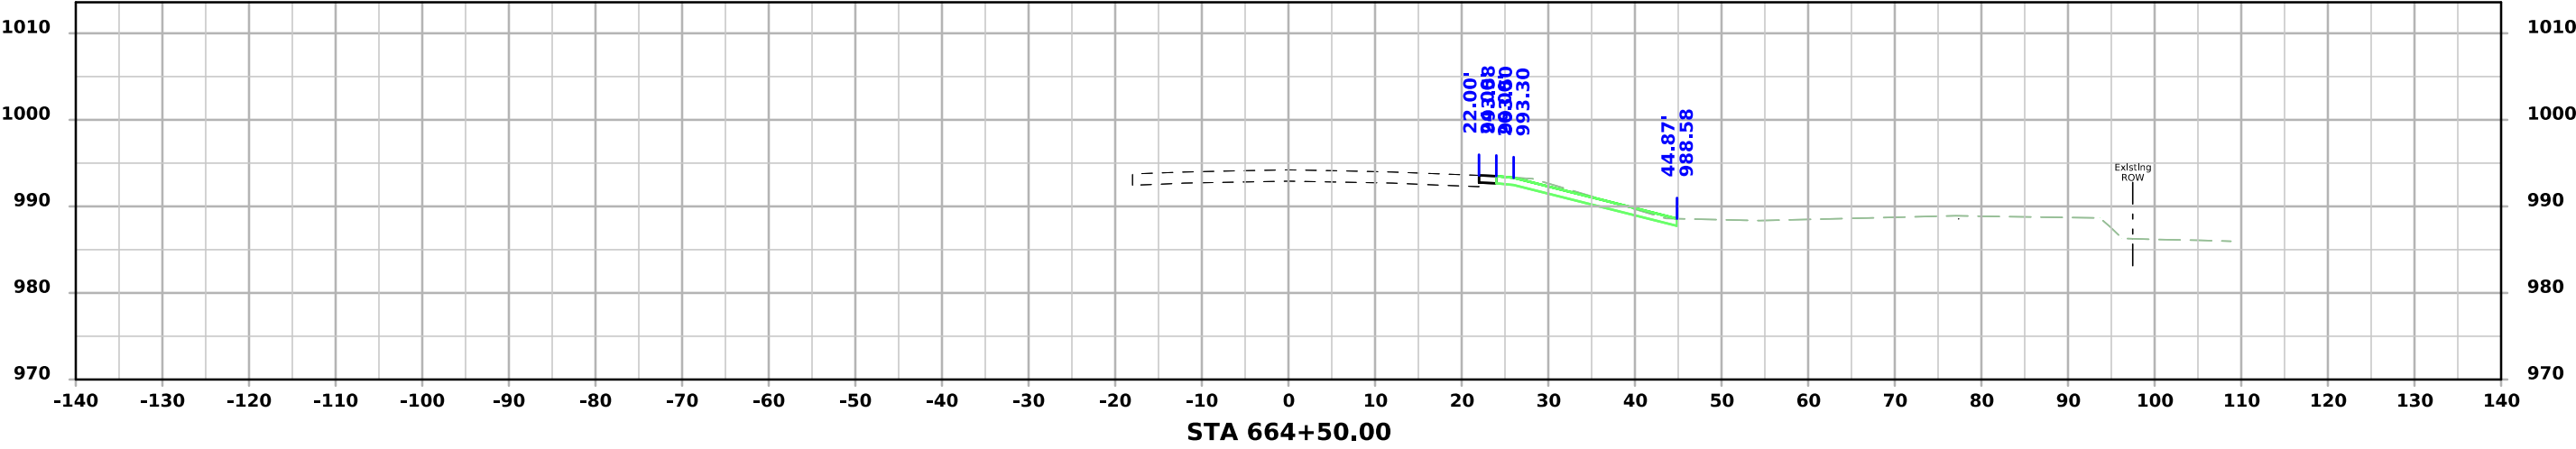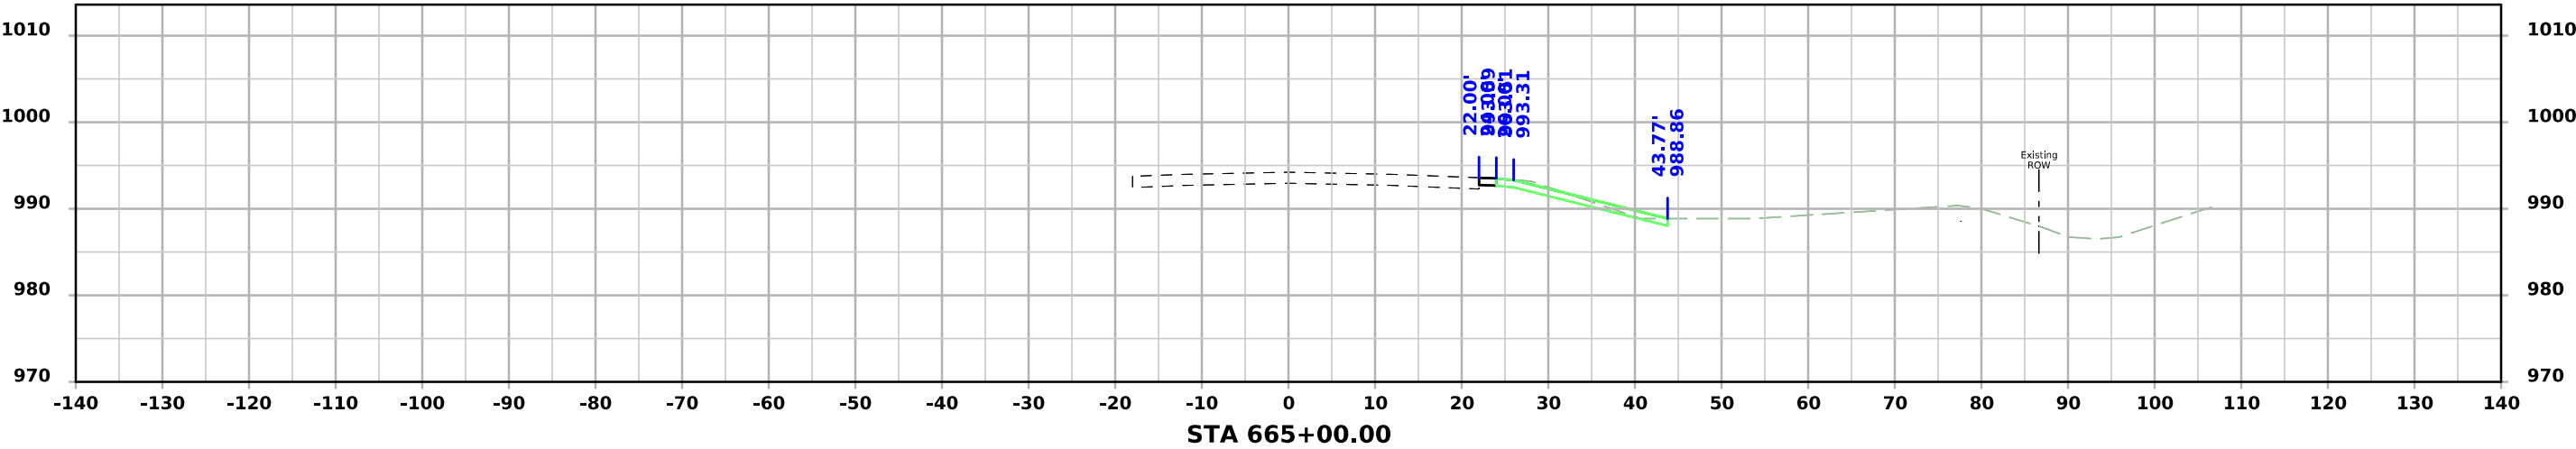




I-29 - Section C

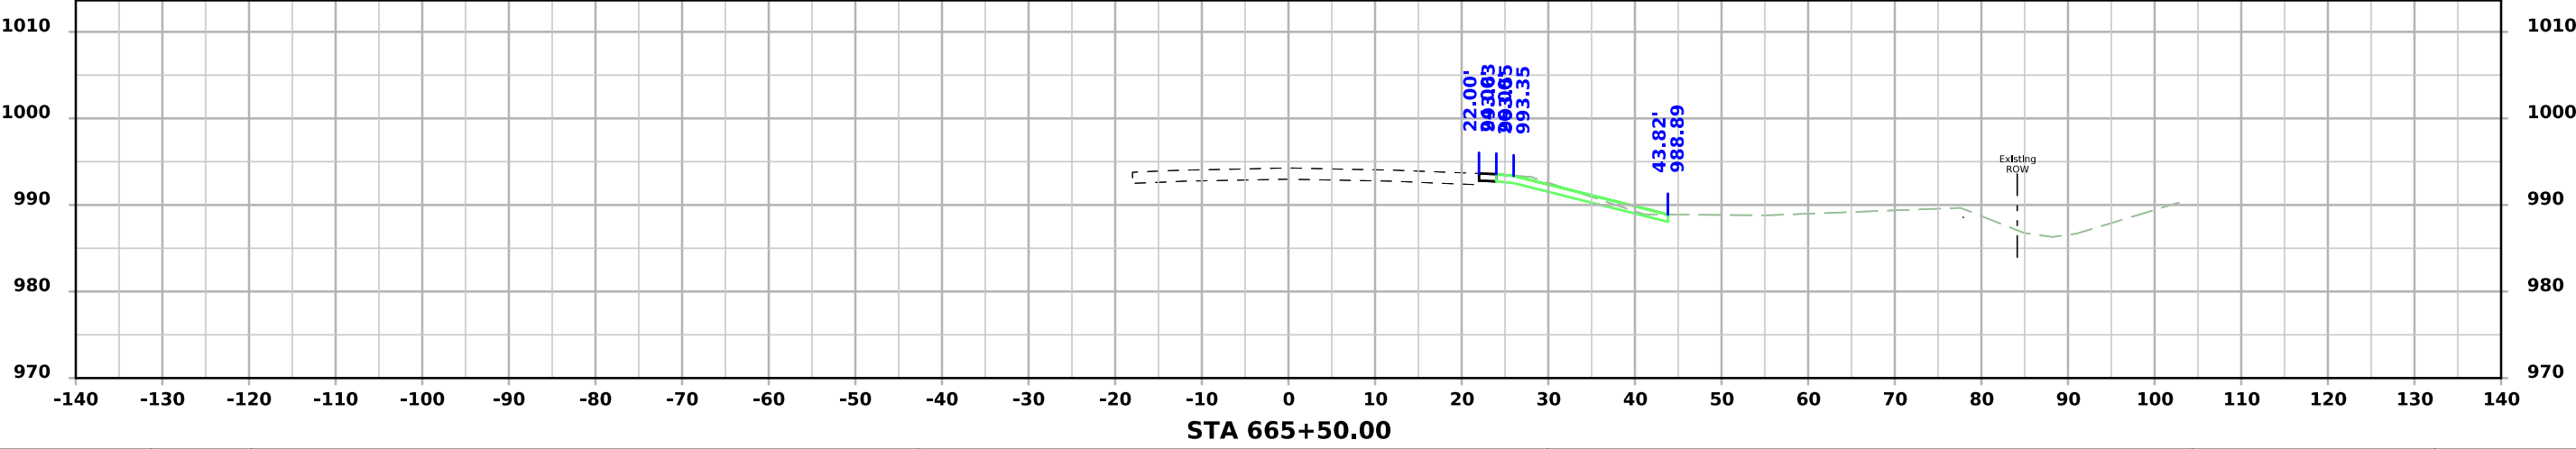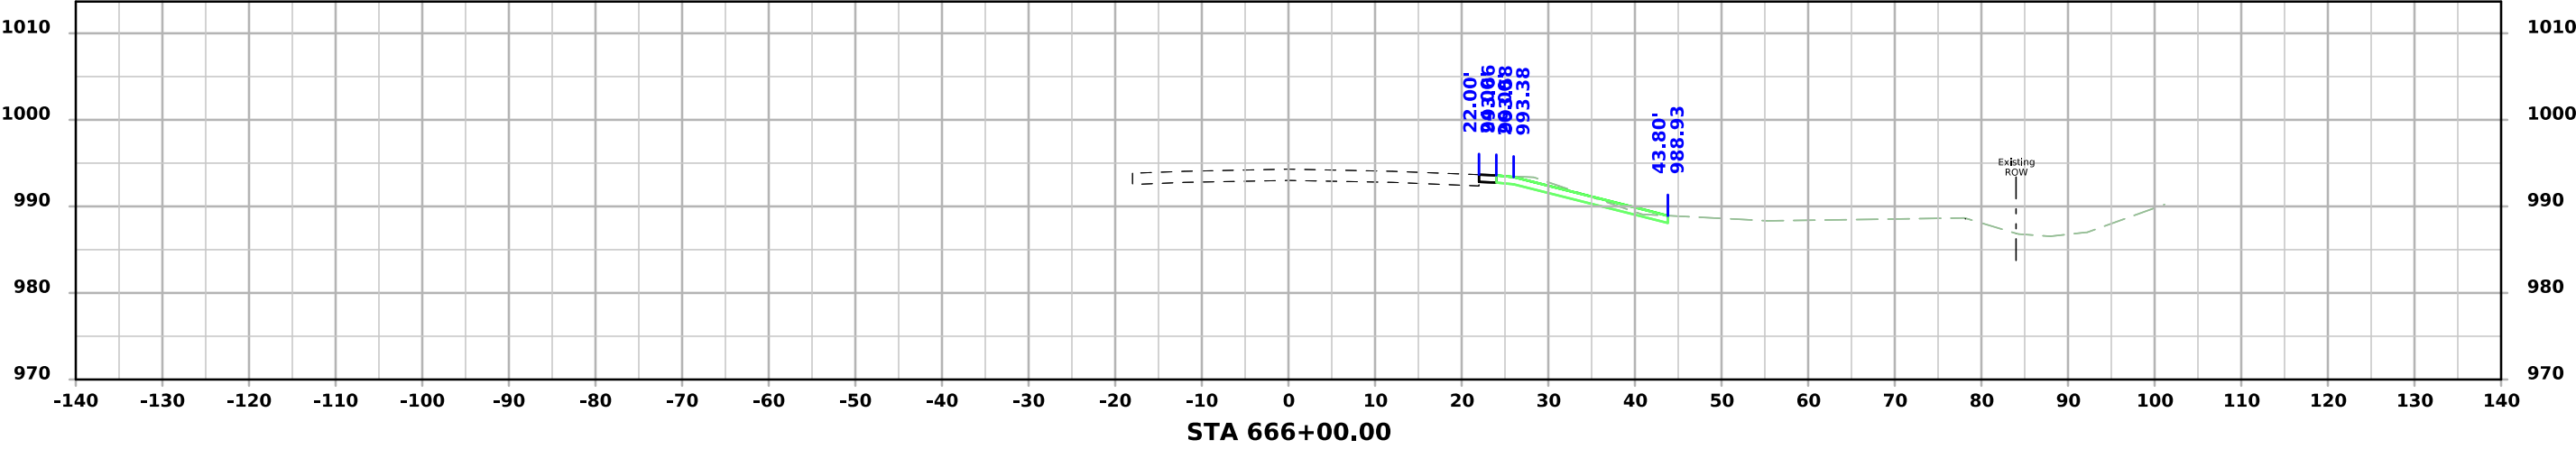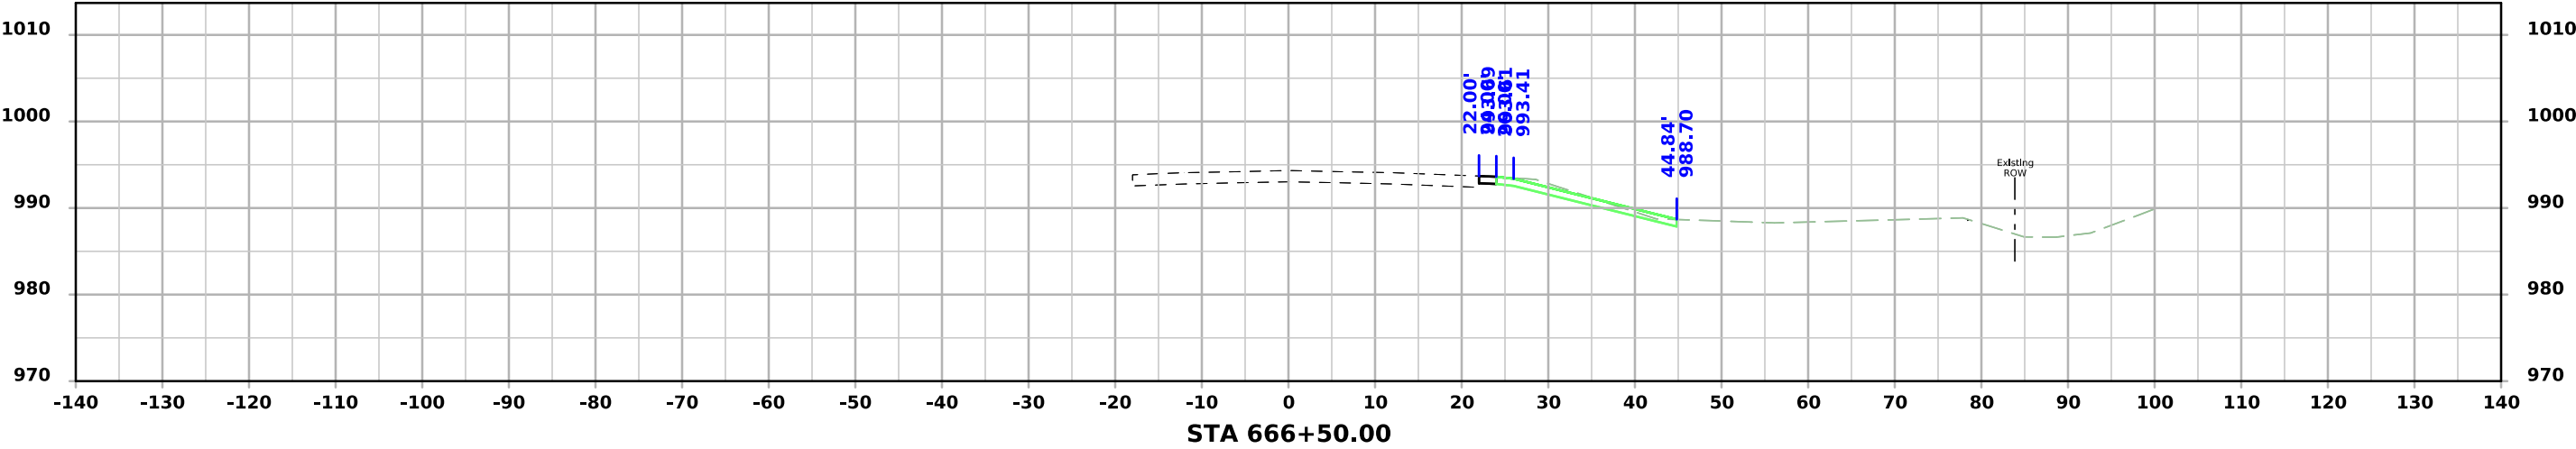




I-29 - Section C

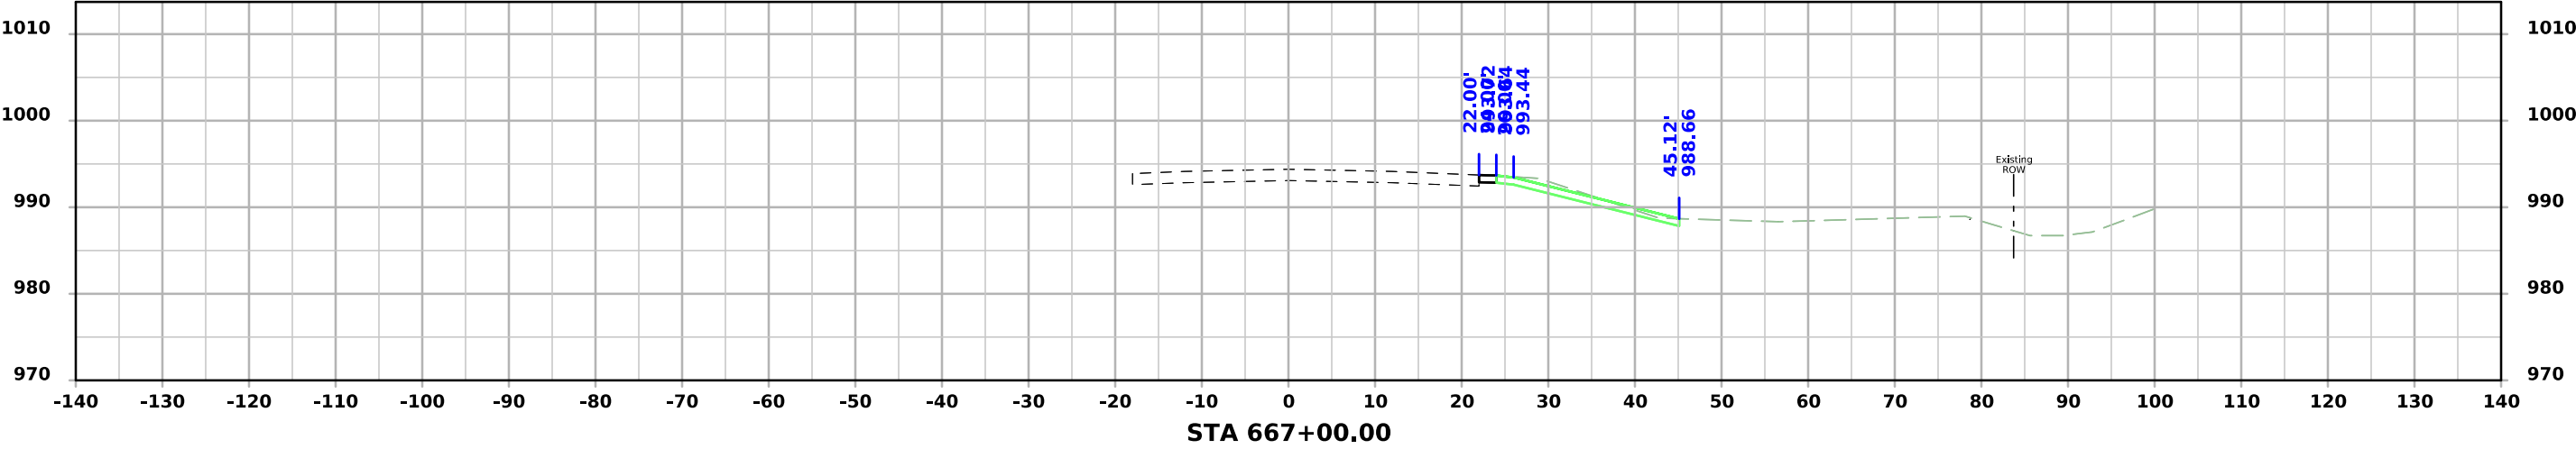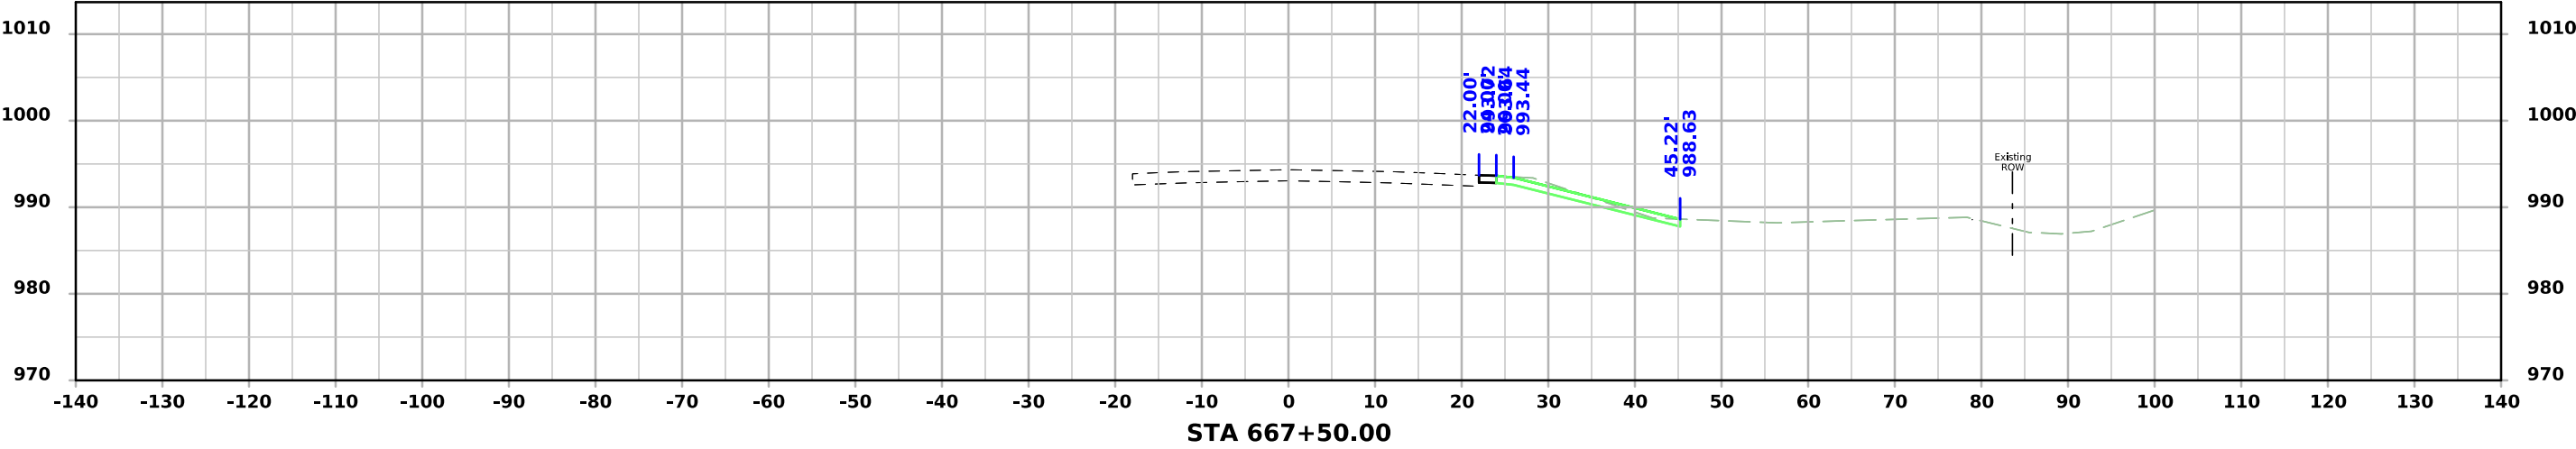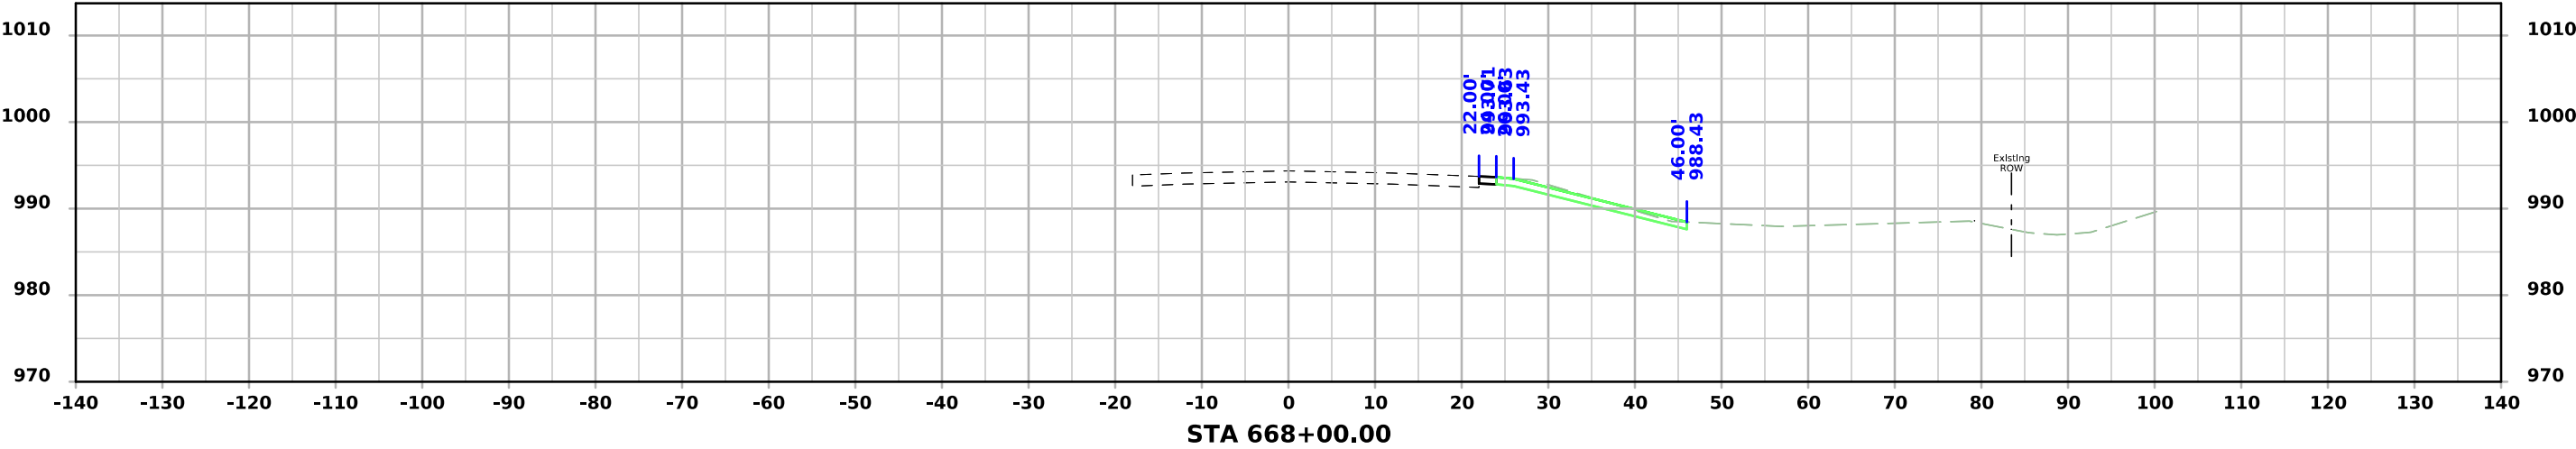




I-29 - Section C

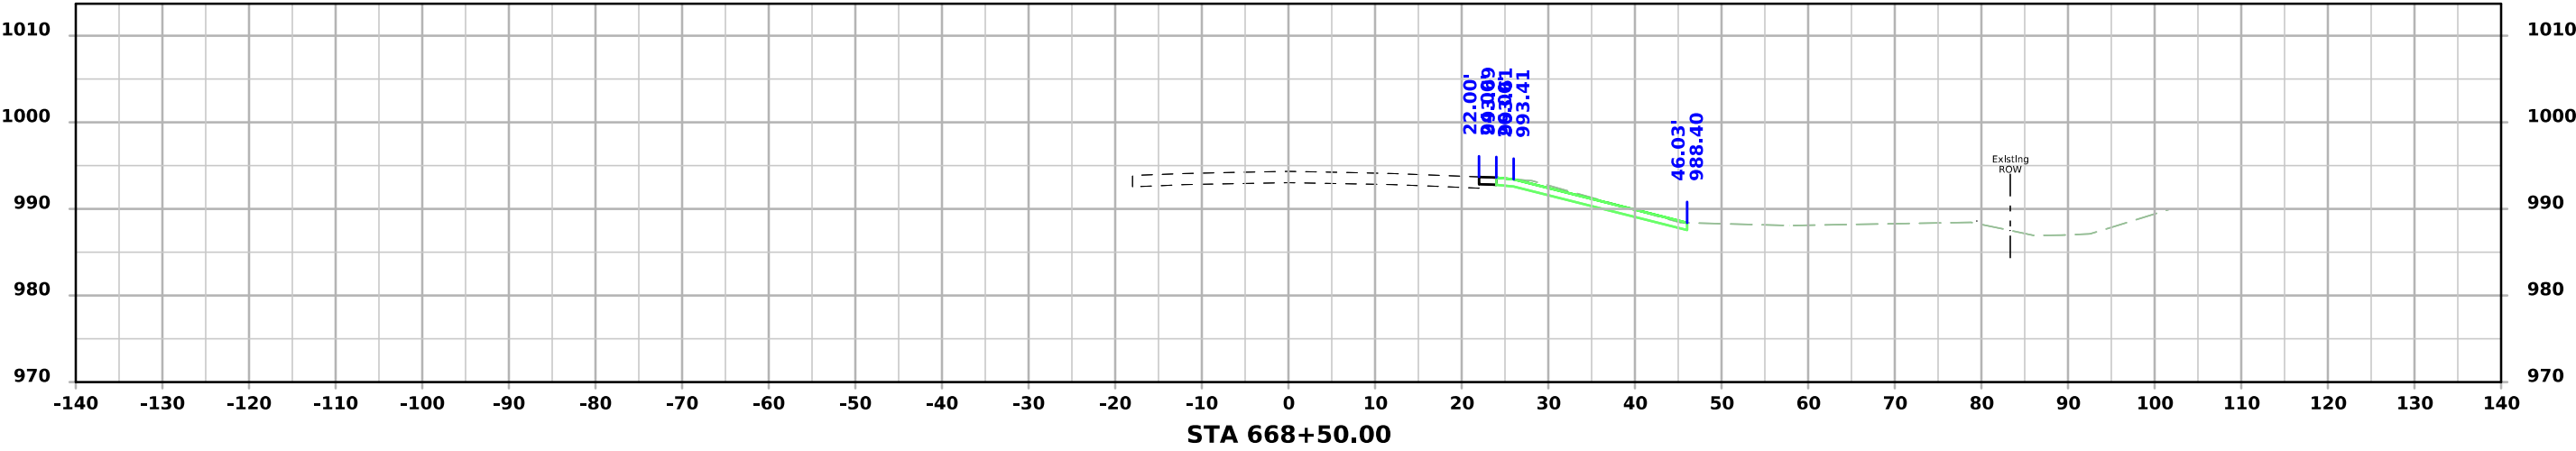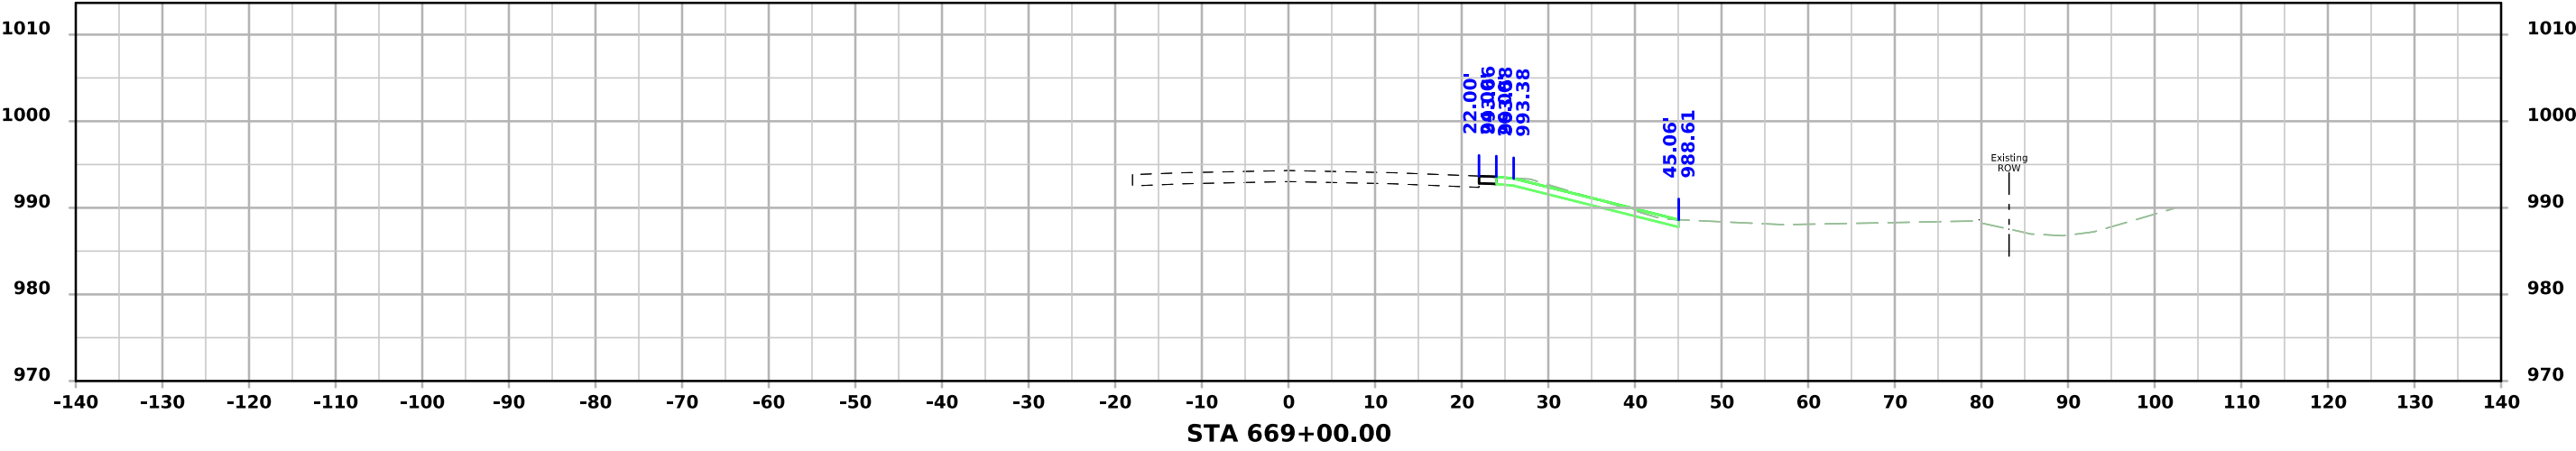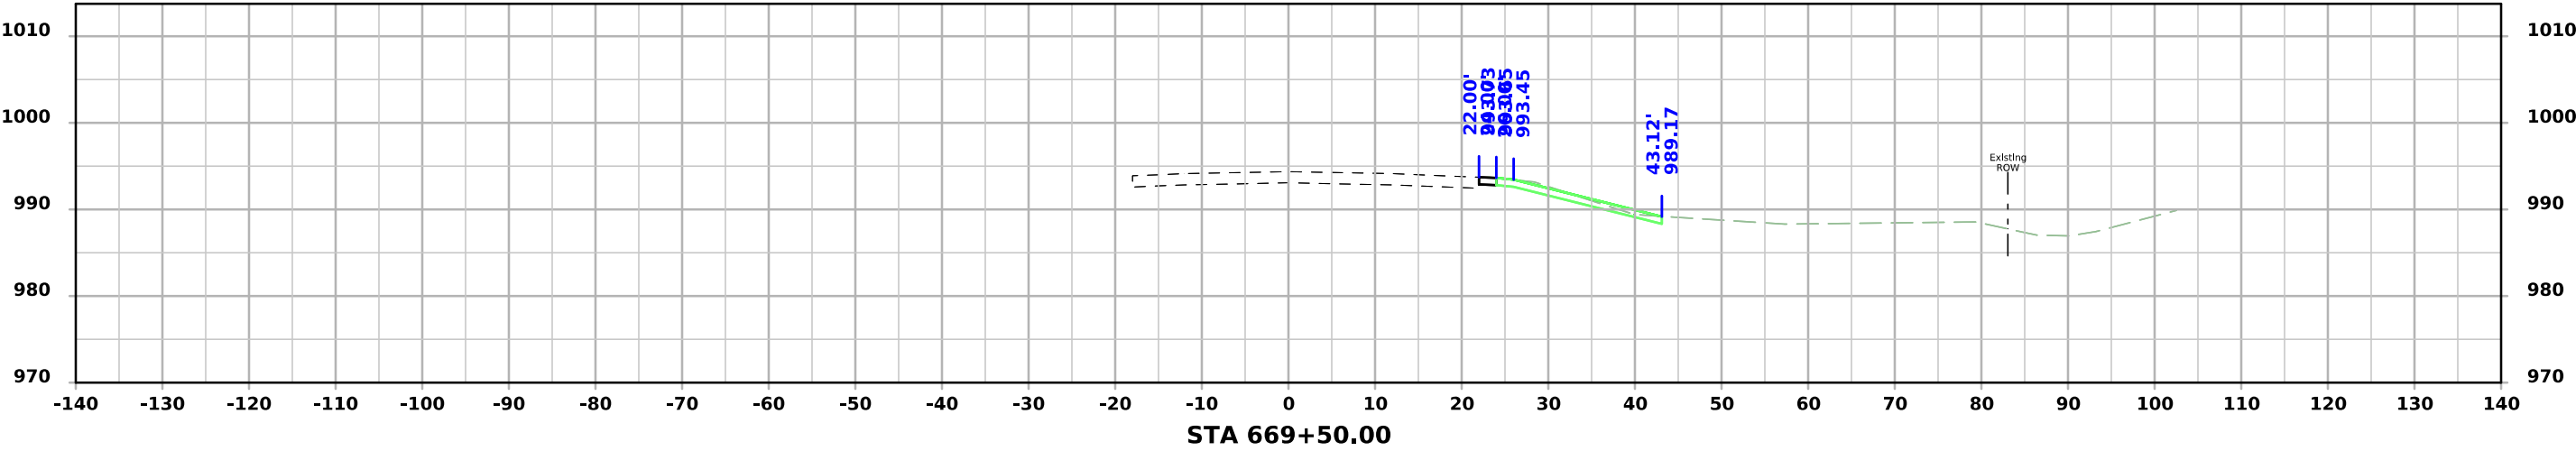




I-29 - Section C

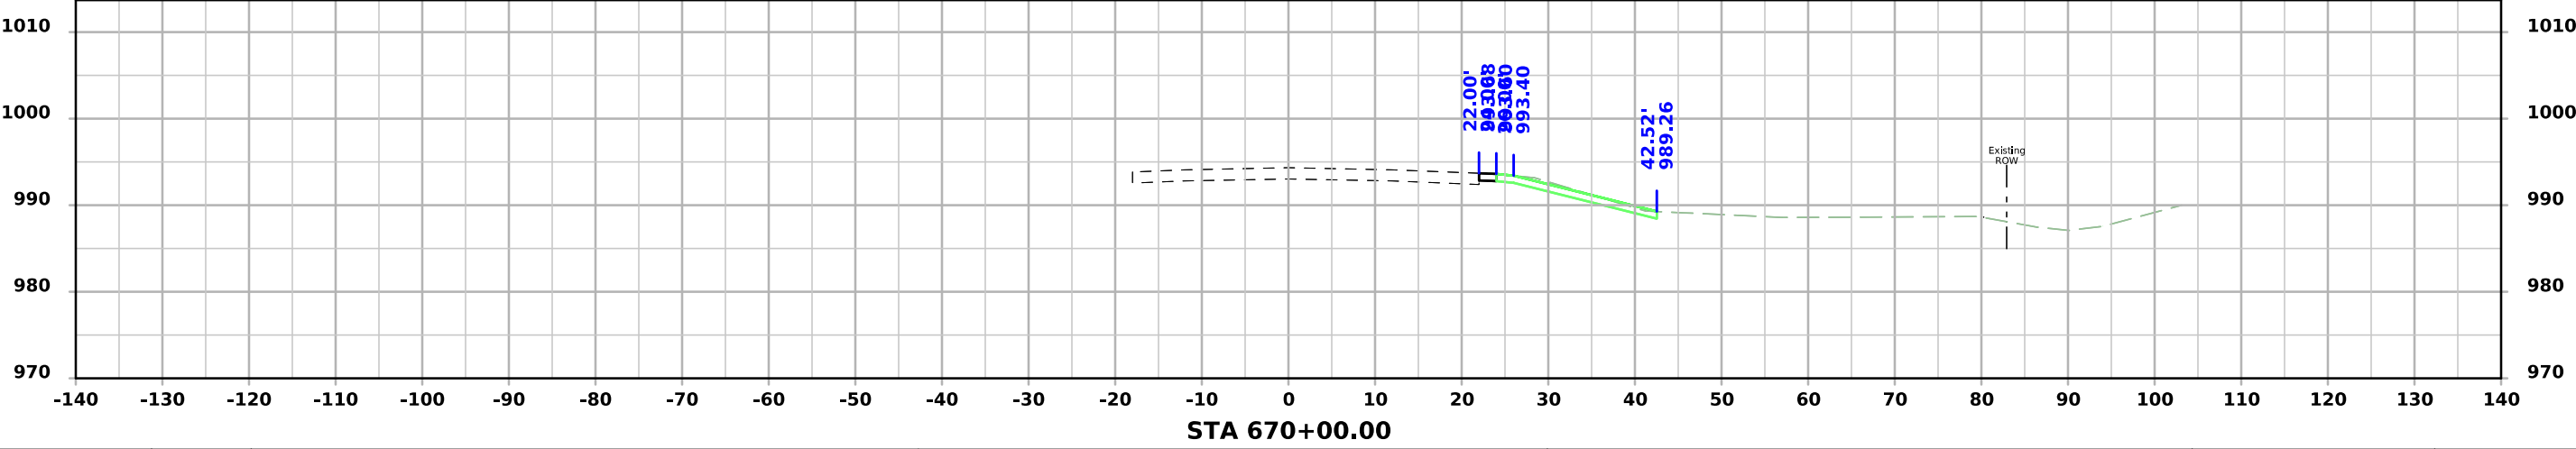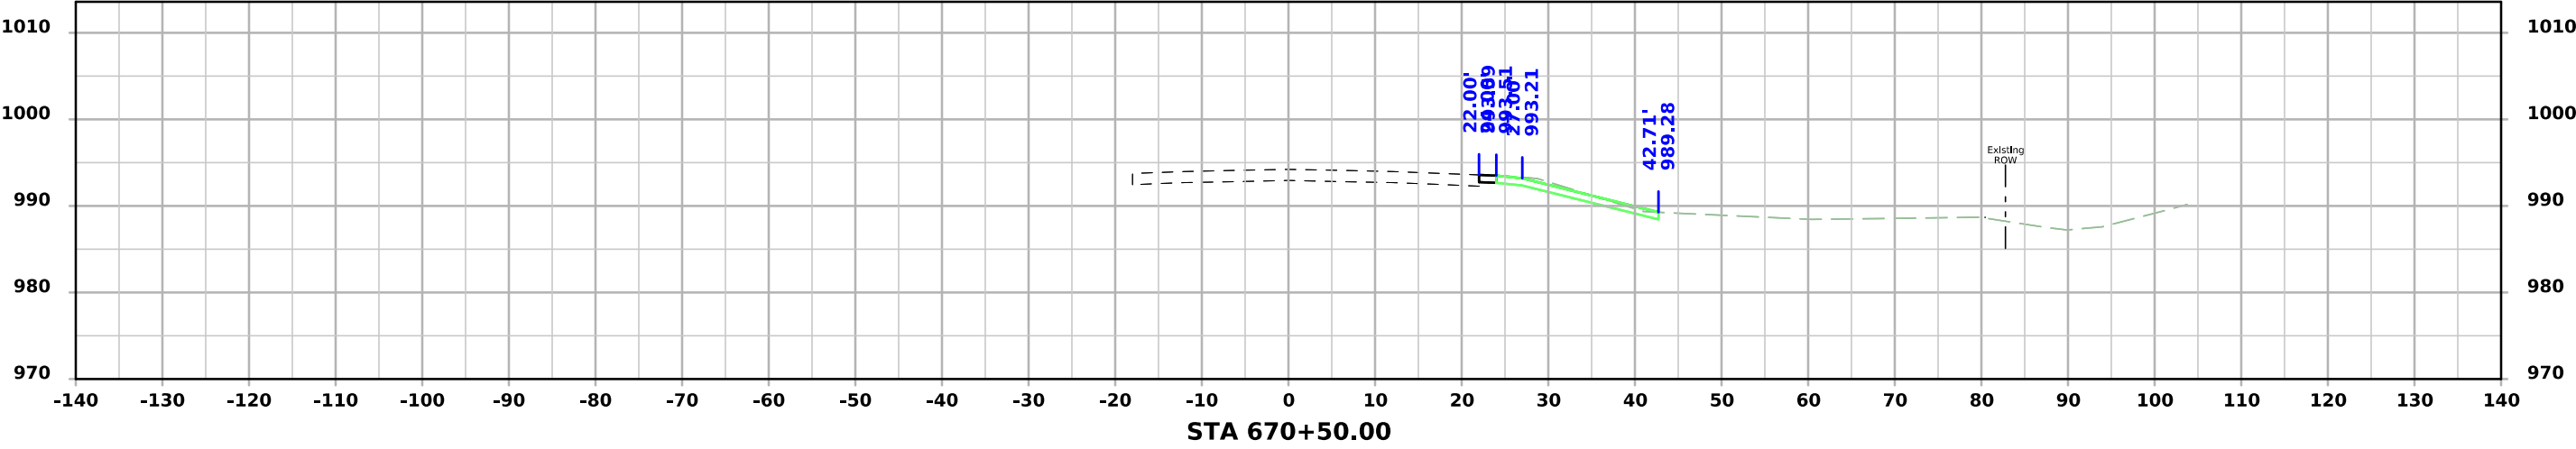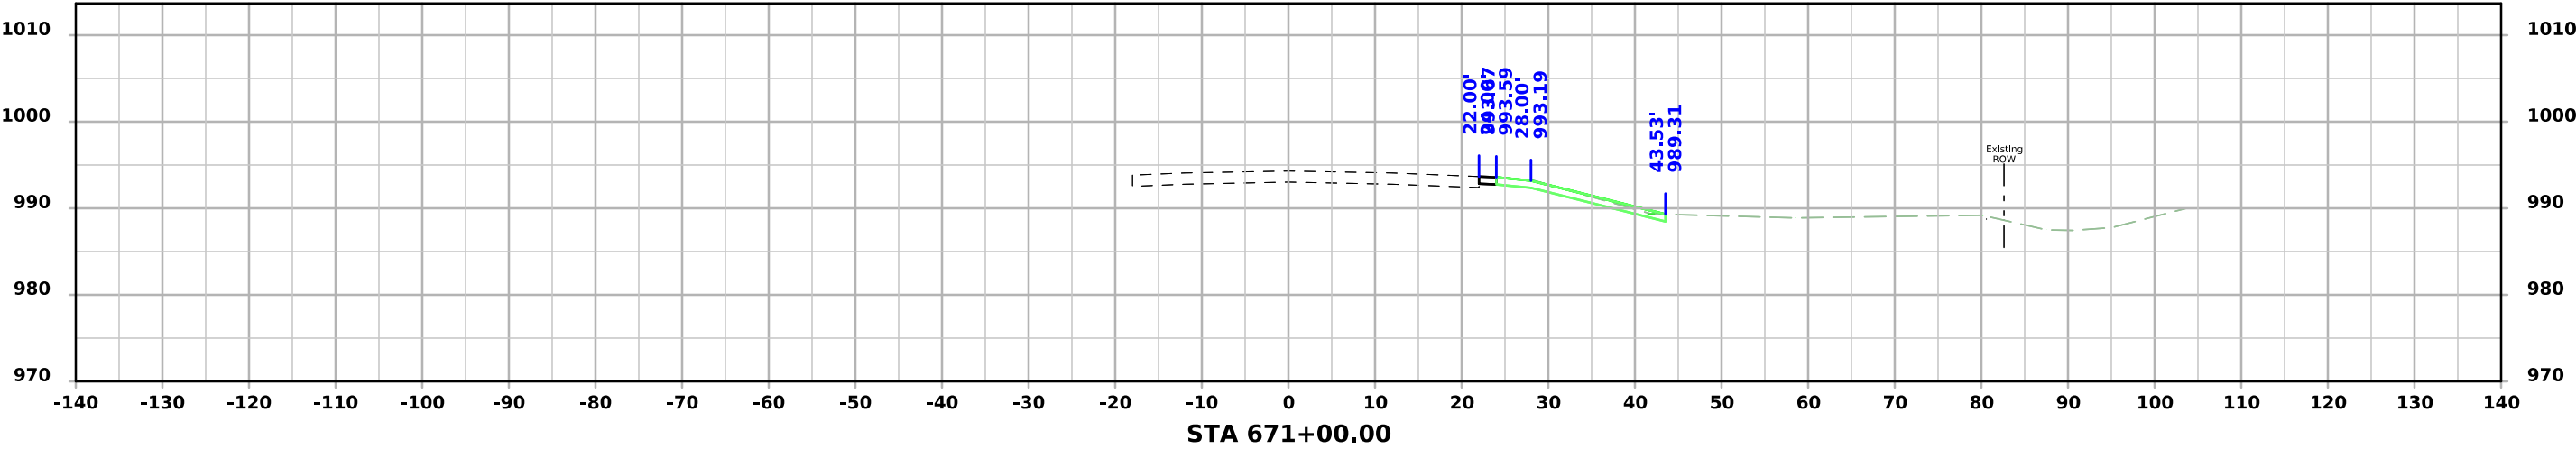




I-29 - Section C

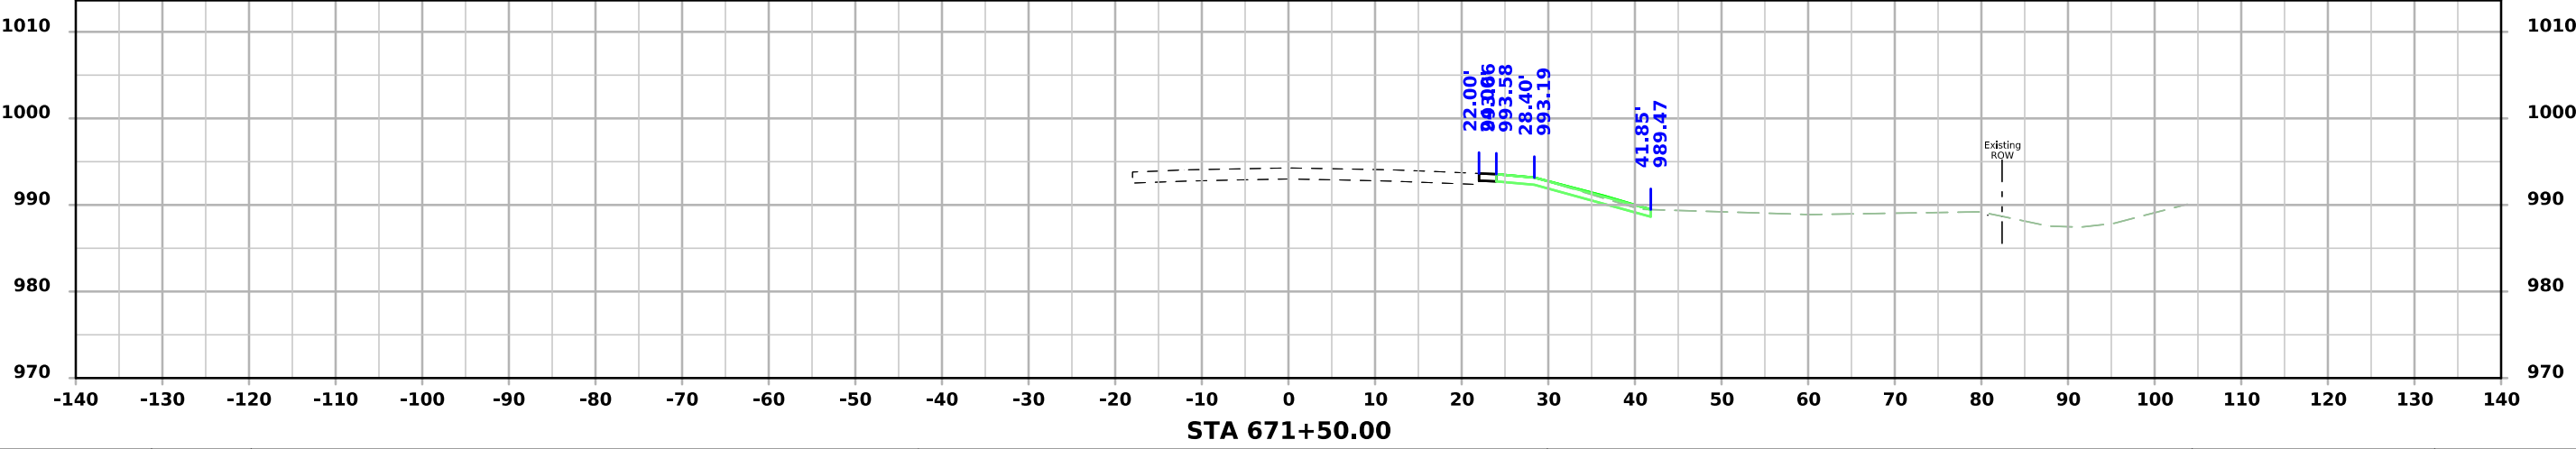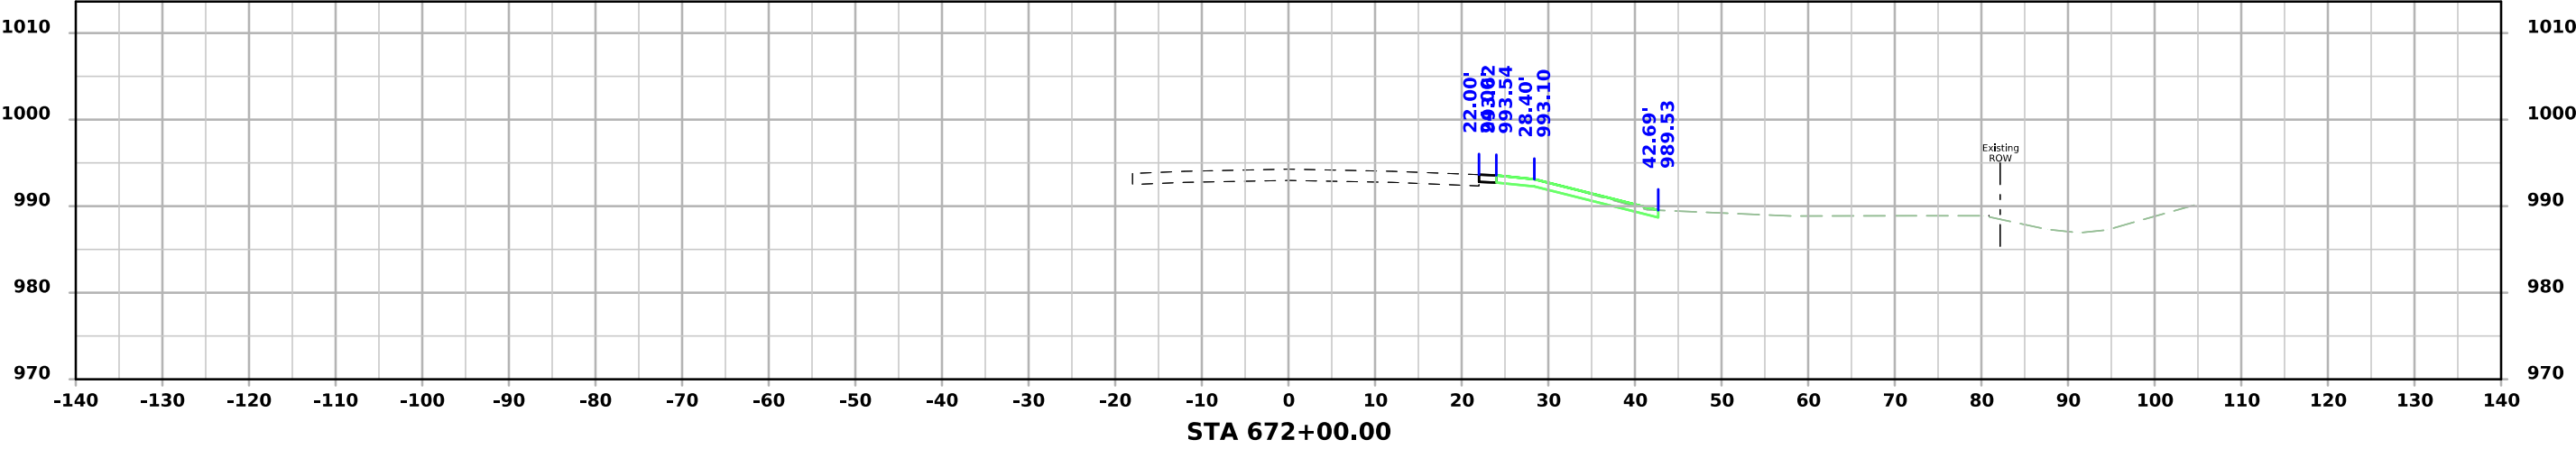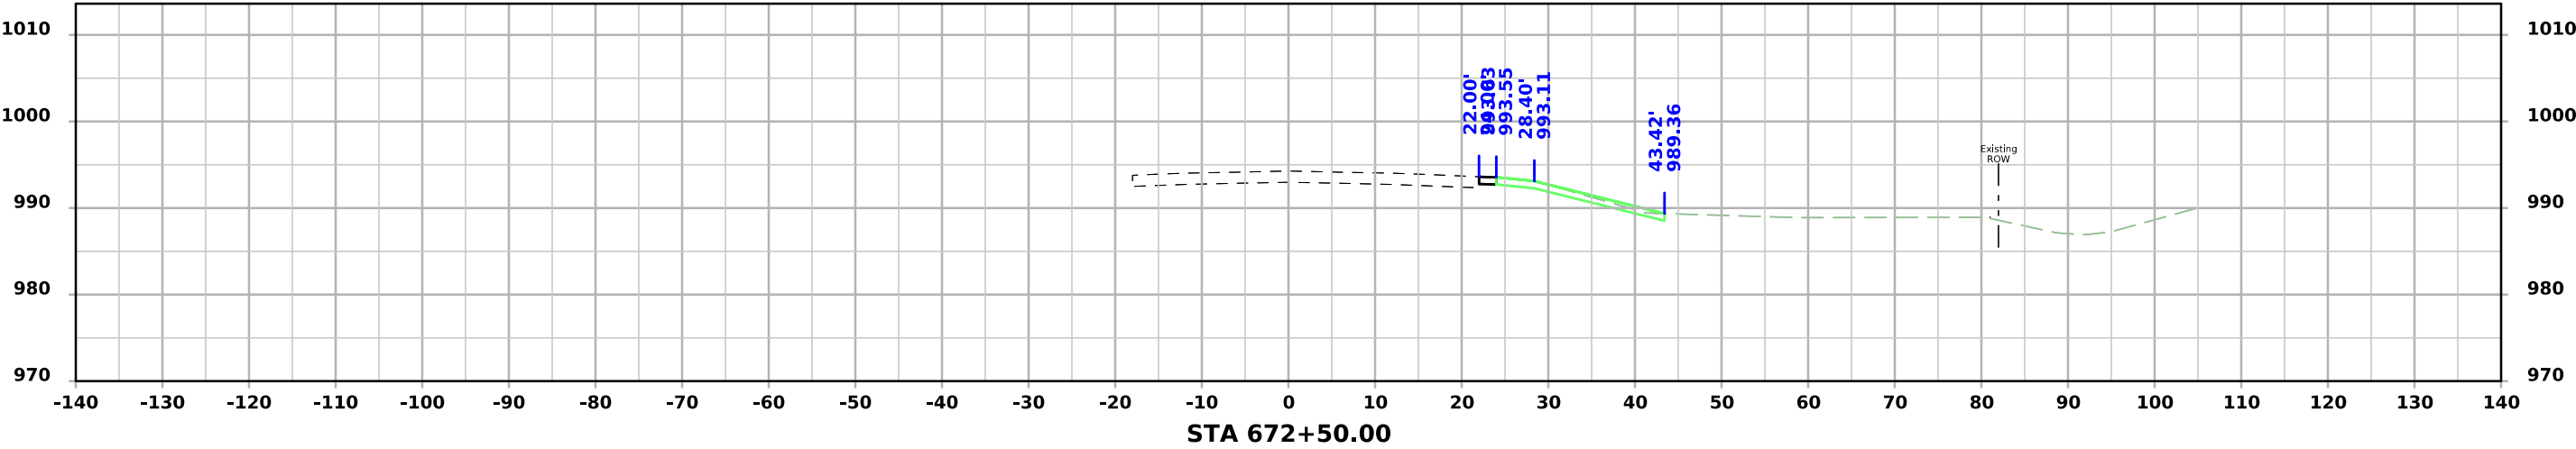




I-29 - Section C

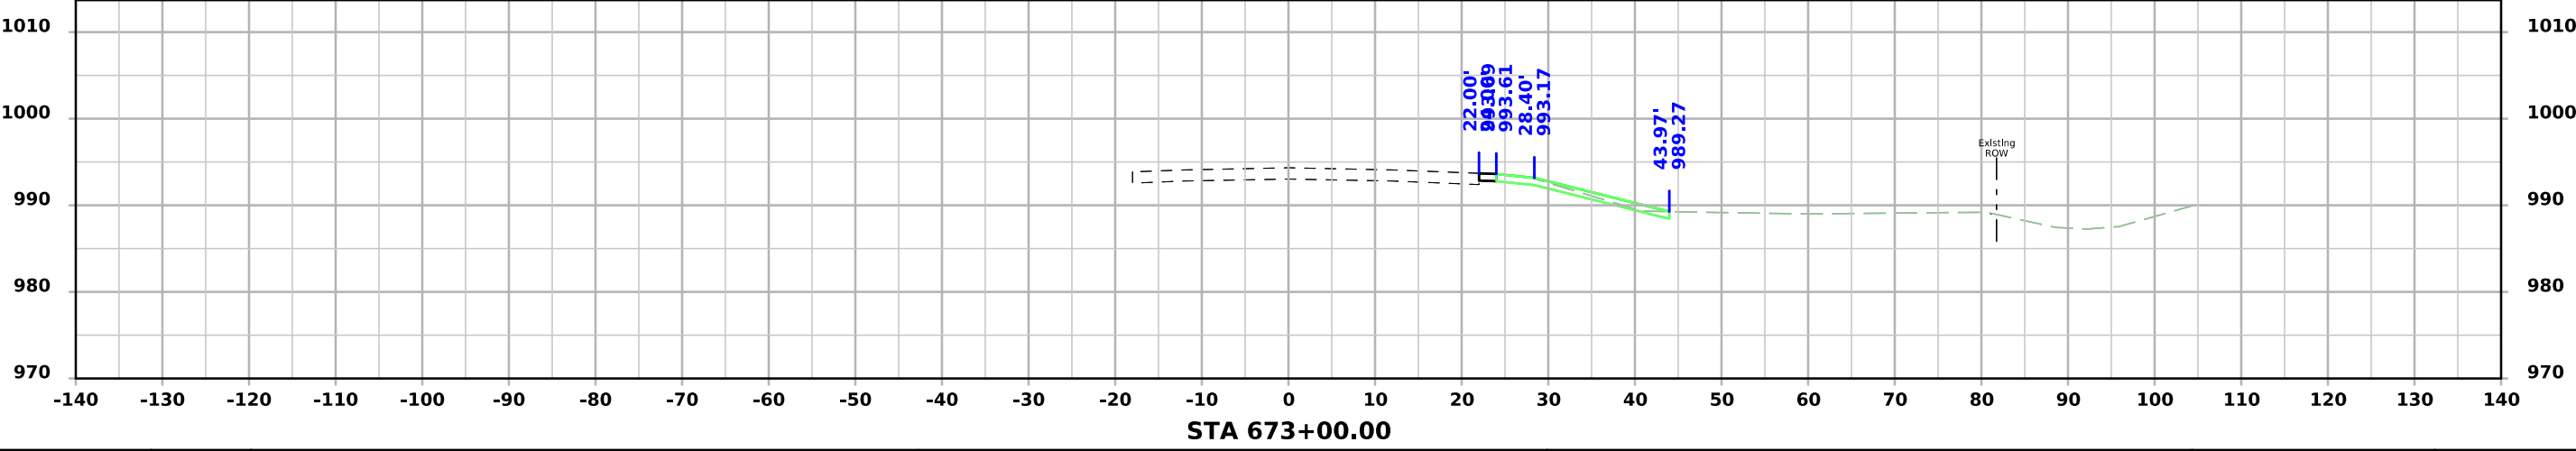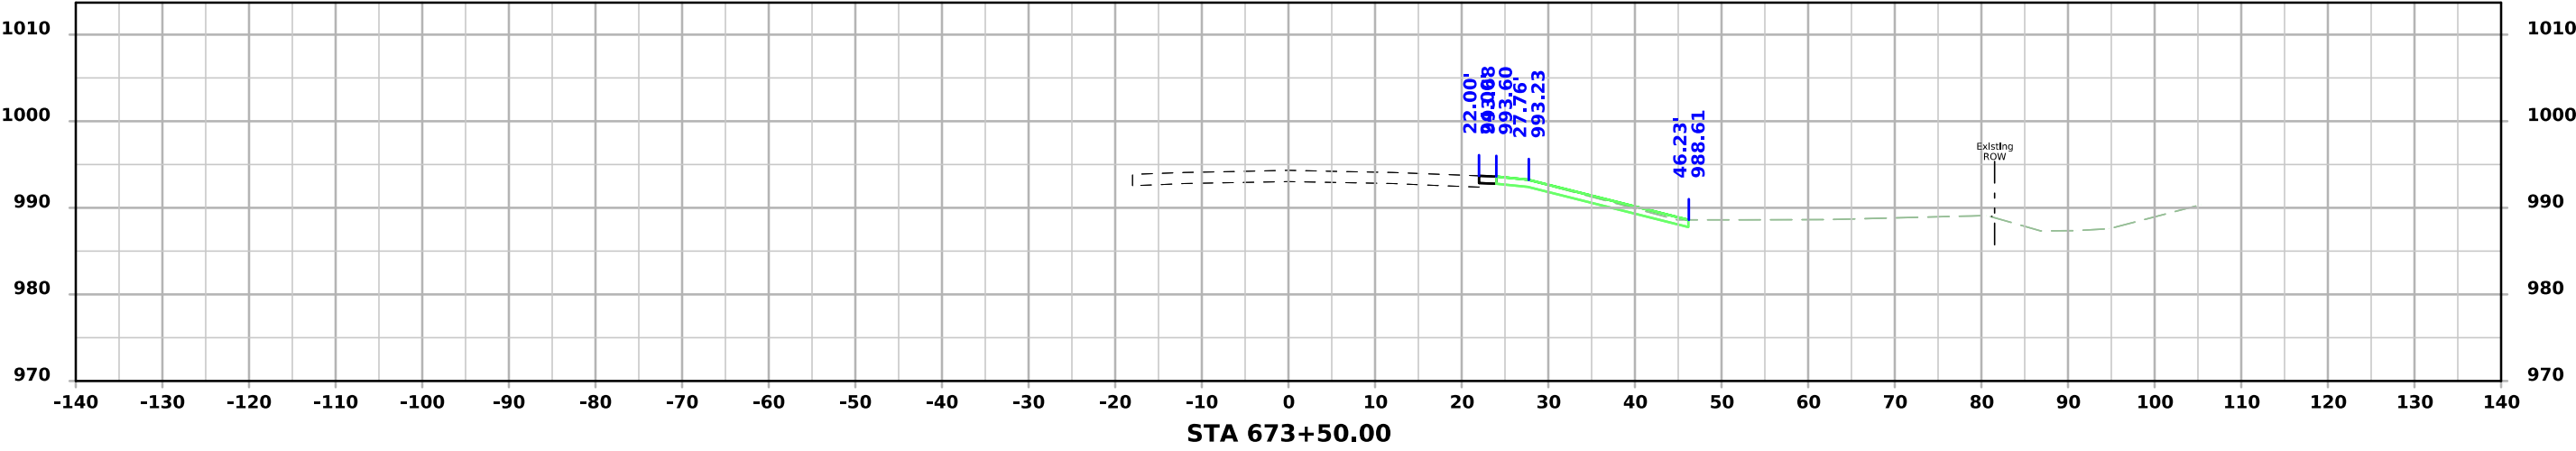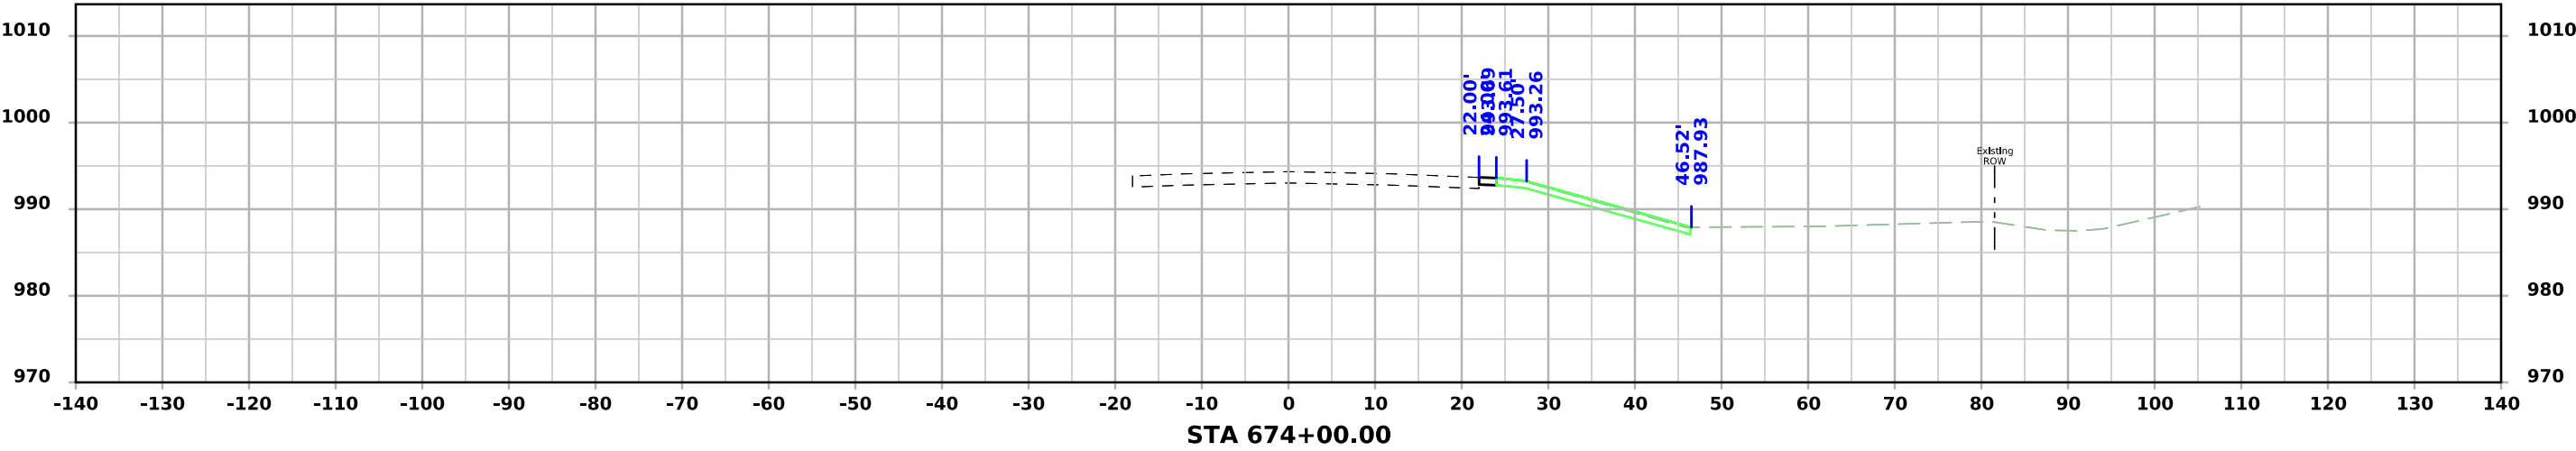

I-29 - Section C

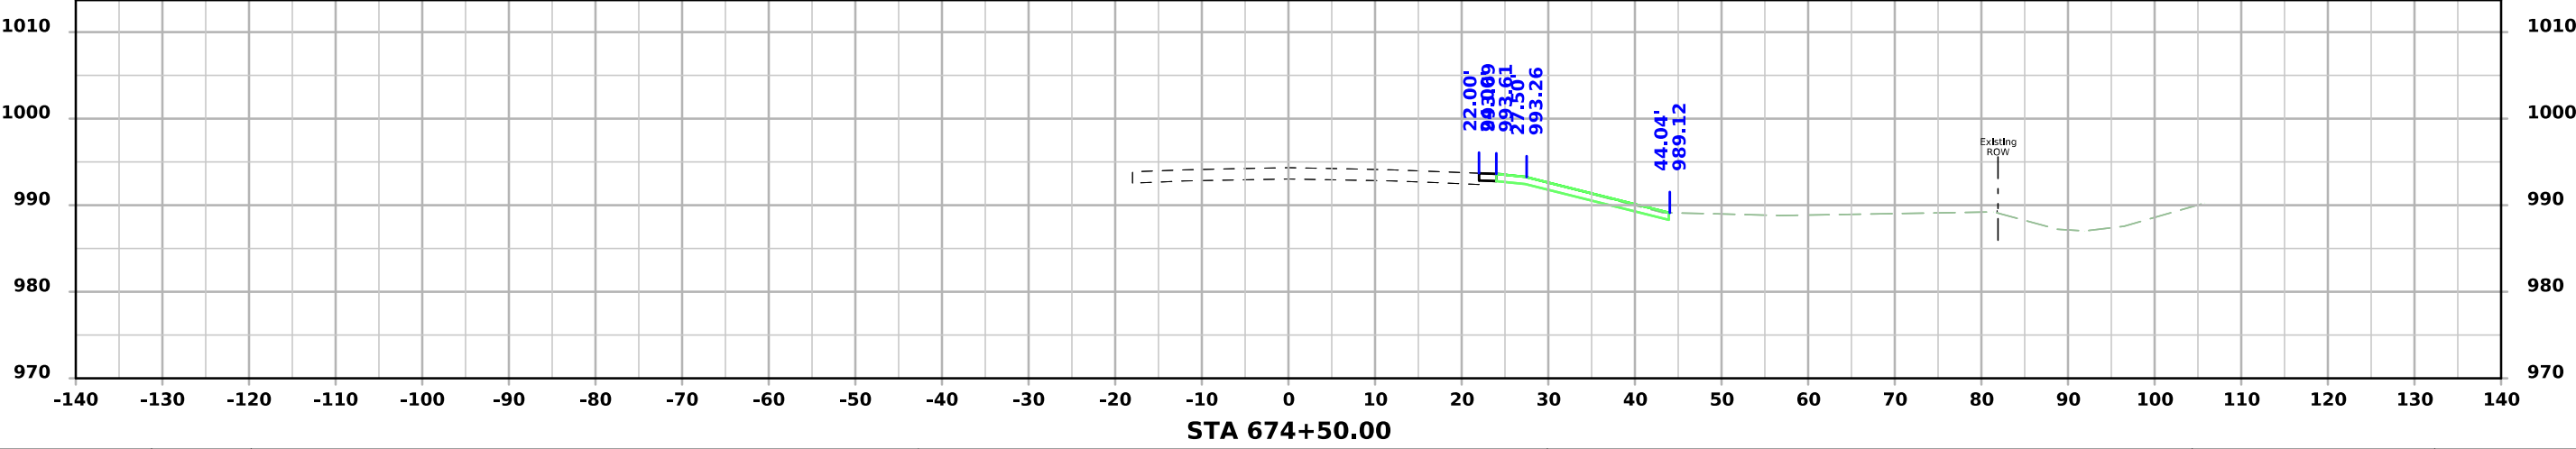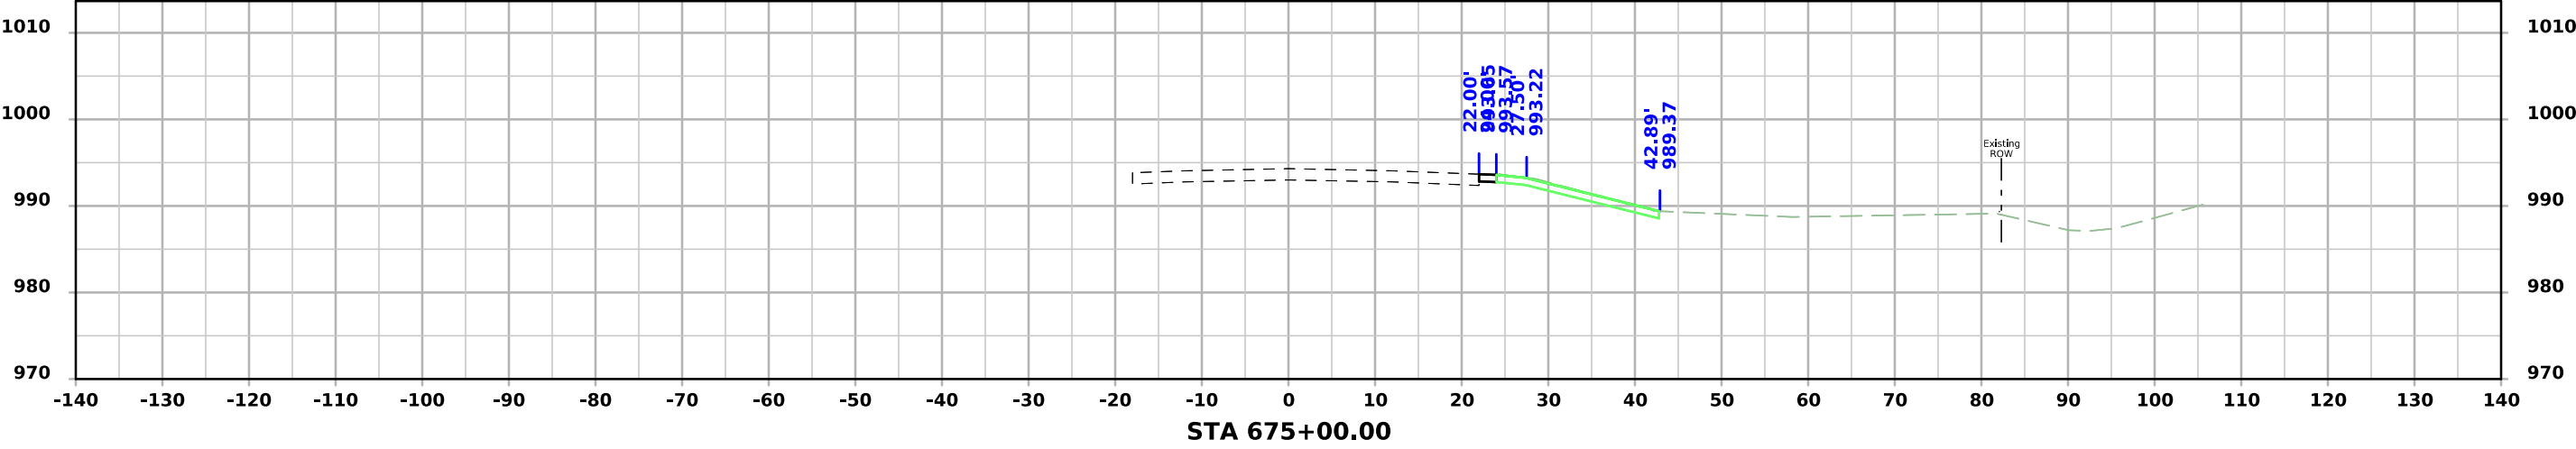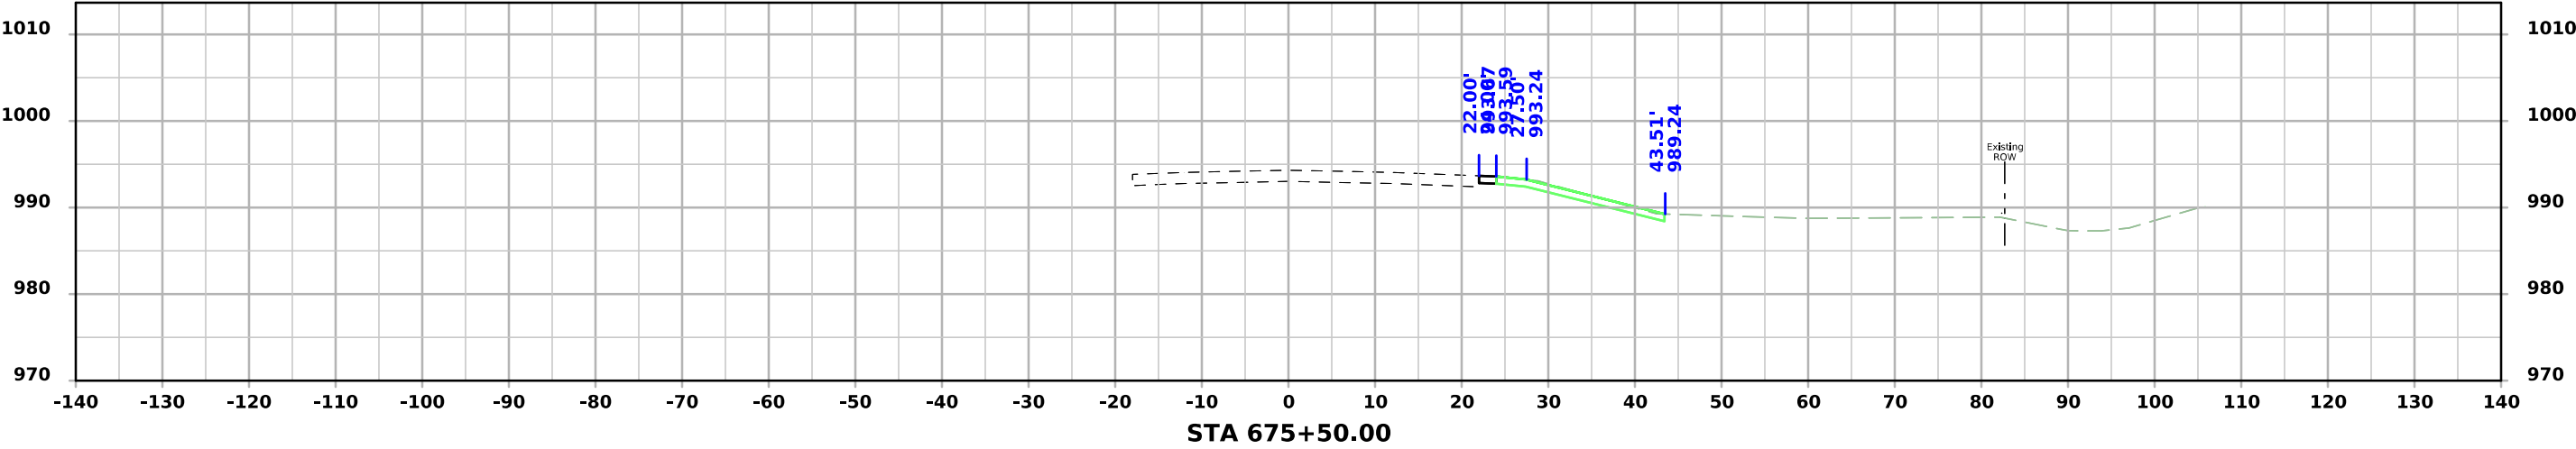

I-29 - Section C

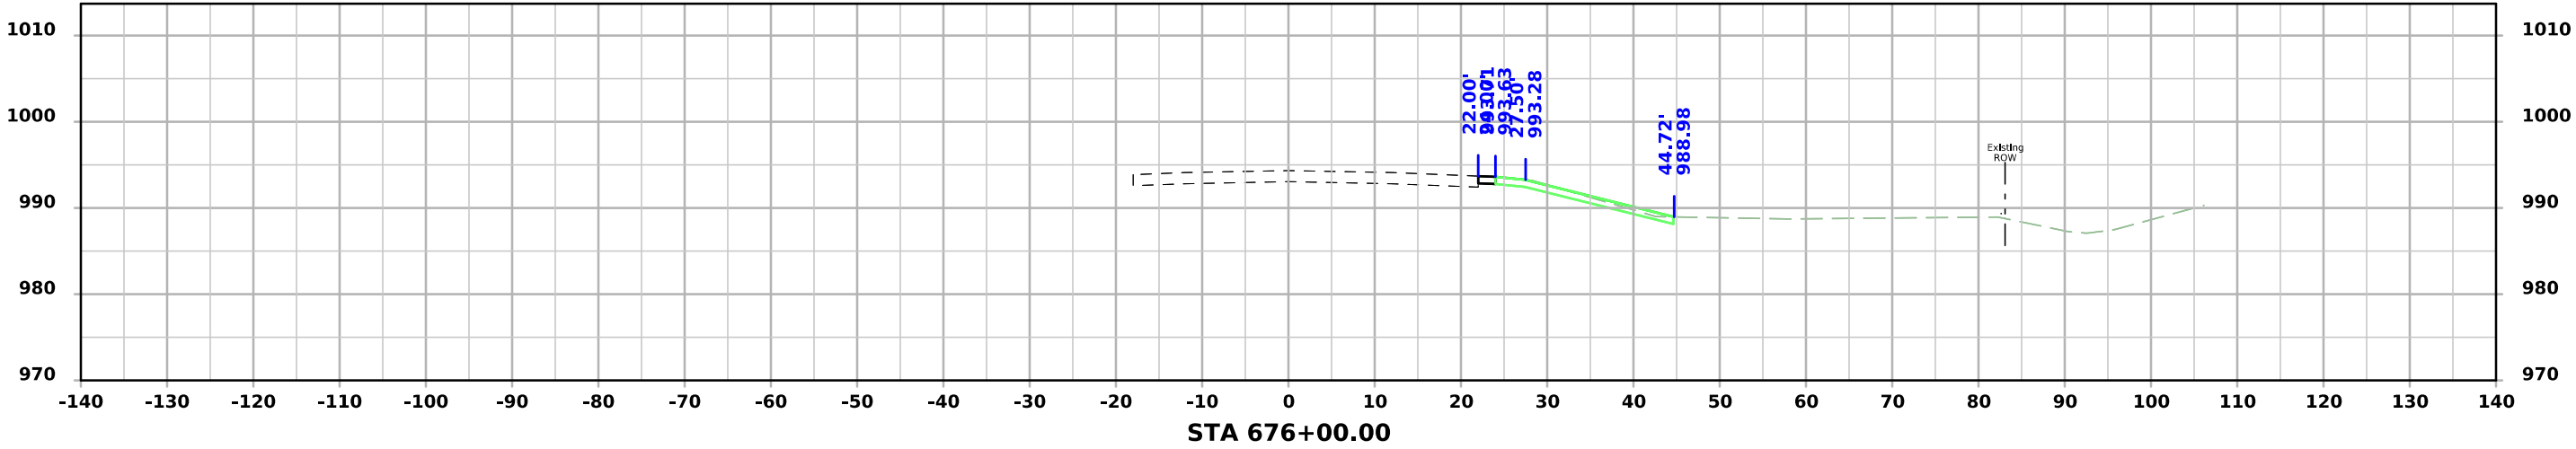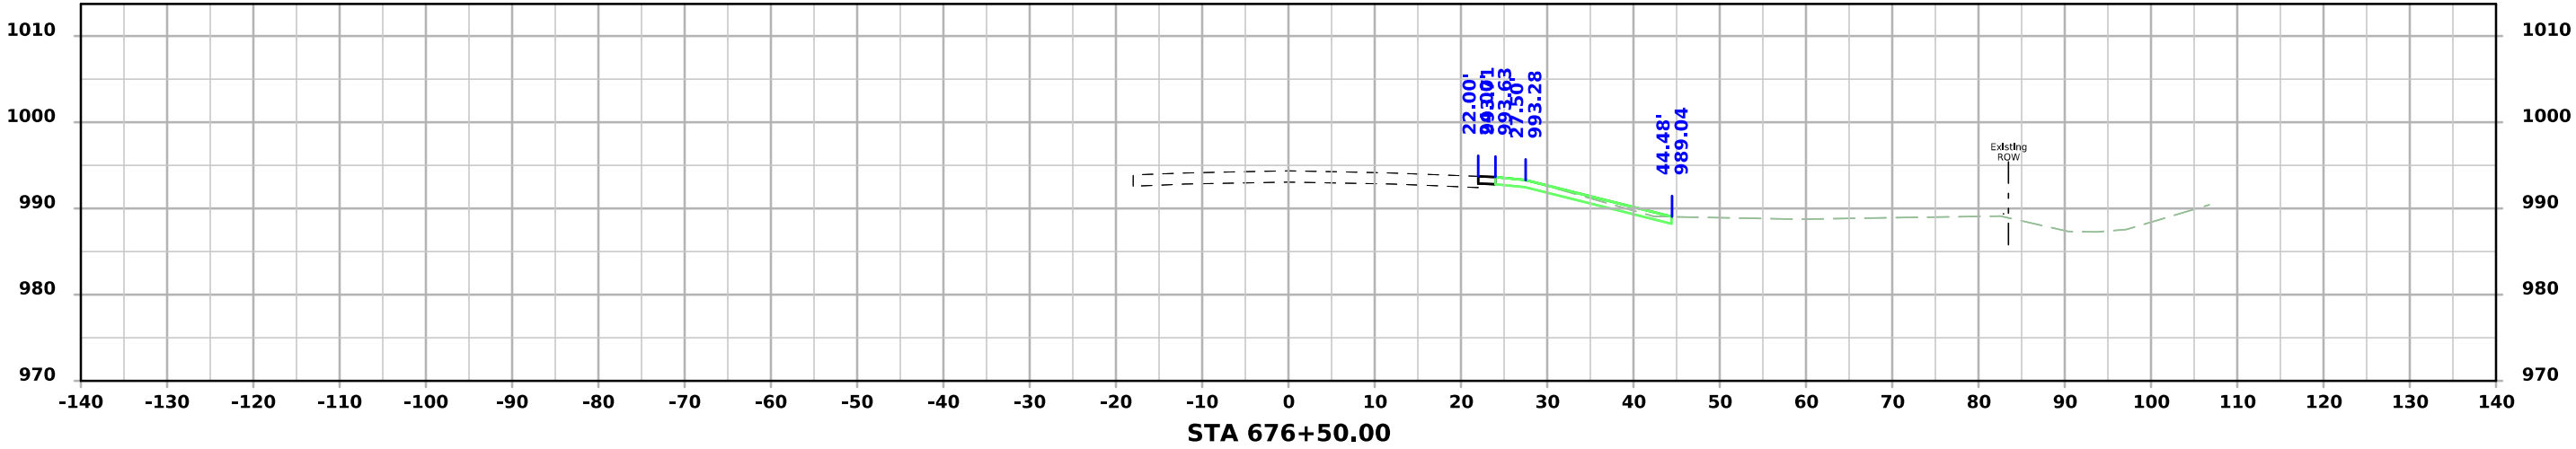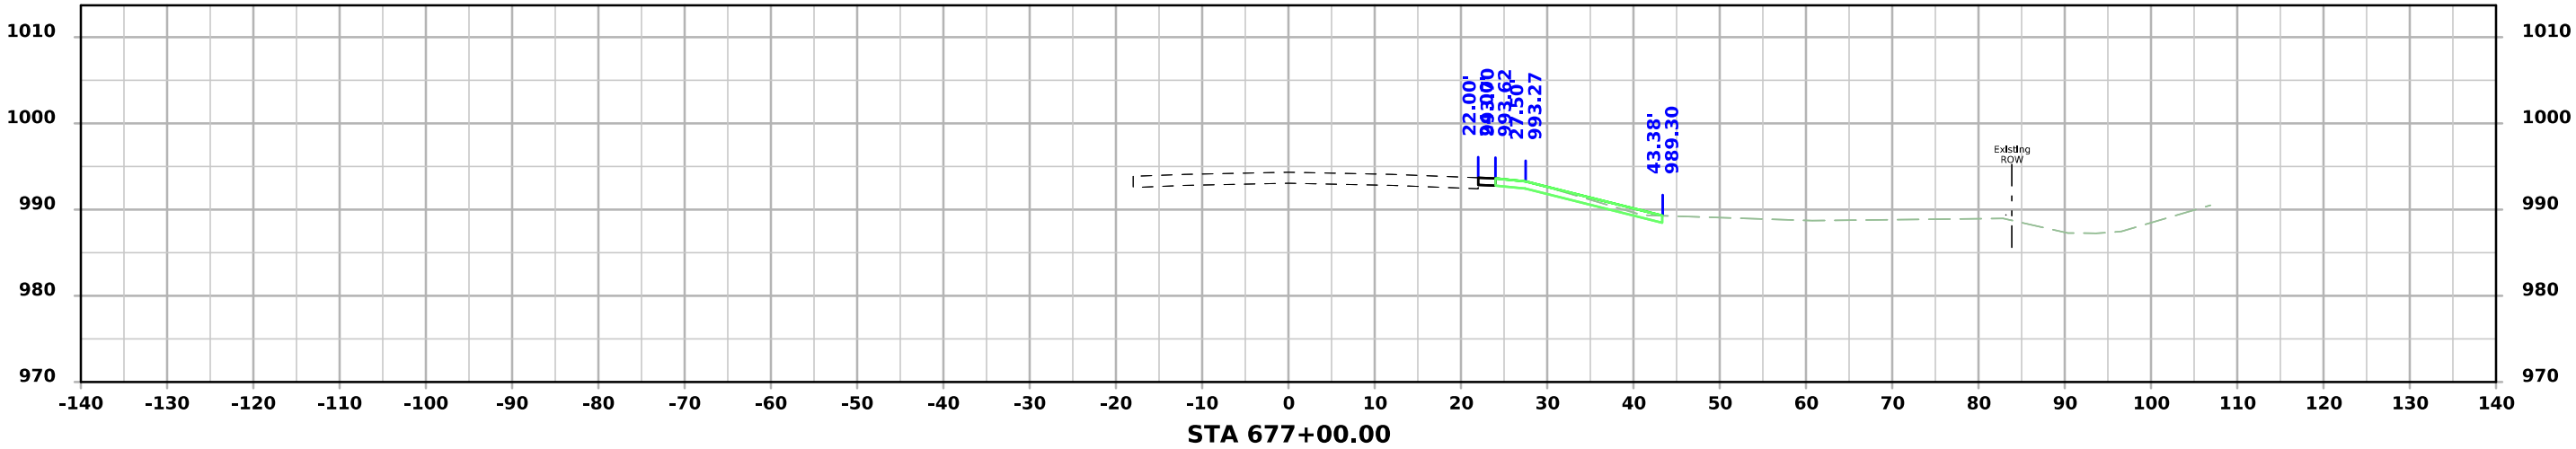

I-29 - Section C

