


PLAN VIEW

TABLE OF QUANTITIES										
Standard Road Plan No.	PV-501	PV-502	PV-504	PV-505	PV-507	PV-508	PV-510	PV-511	PV-513	PV-514
Median Width	50.0'	50.0'	64.0'	64.0'	68.24'	68.24'	82.0'	82.0'	100.0'	100.0'
Crossover Pavement Width	16.0'	28.0'	16.0'	28.0'	16.0'	28.0'	16.0'	28.0'	16.0'	28.0'
Bid Item										
18" dia. Unclassified Entrance Pipe Culvert	250'	344'	112'	196'	82'	162'	56'	74'	148'	88'

Possible Contract Items:
Beveled Pipe and Guard
Culvert, Unclassified Entrance Pipe, 18" Dia.
Embankment-in-Place
Excavation, class 10, Roadway and Borrow
Special Backfill

Possible Tabulation:
112-8

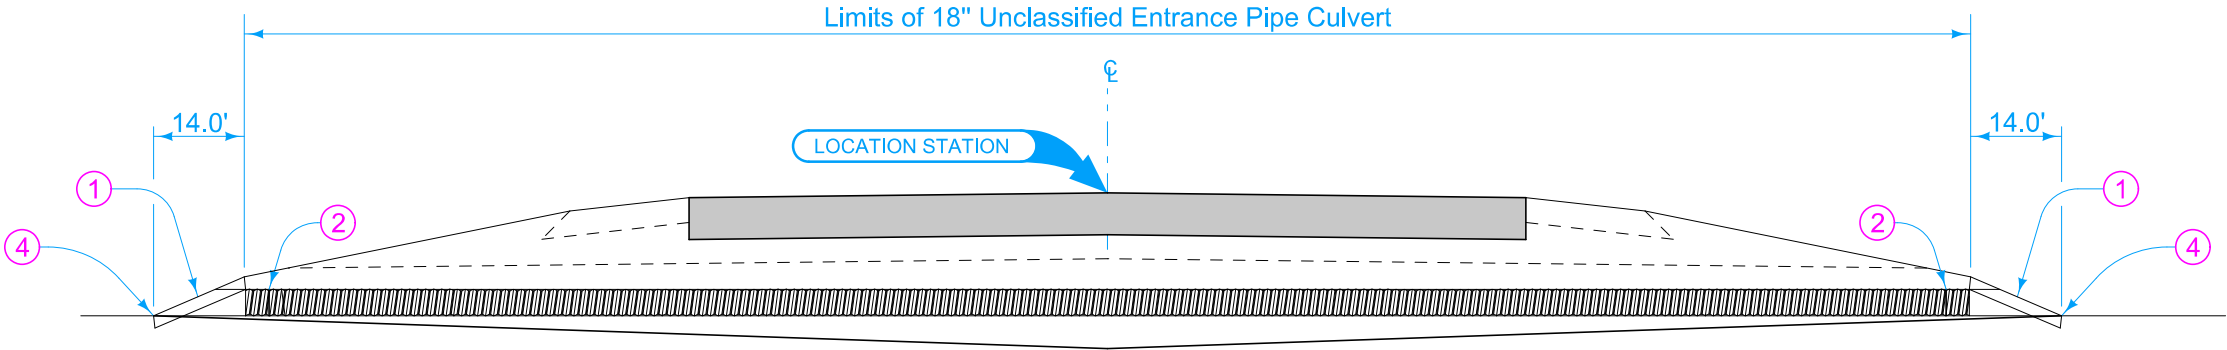

LONGITUDINAL SECTION AT PIPE CENTERLINE

STANDARD ROAD PLAN

REVISIONS: New.

APPROVED BY DESIGN METHODS ENGINEER

DIAGONAL PLACED DRAIN FOR
MEDIAN CROSSOVERS

REVISION	
New	04-21-20
DR-504	
SHEET 1 of 1	