
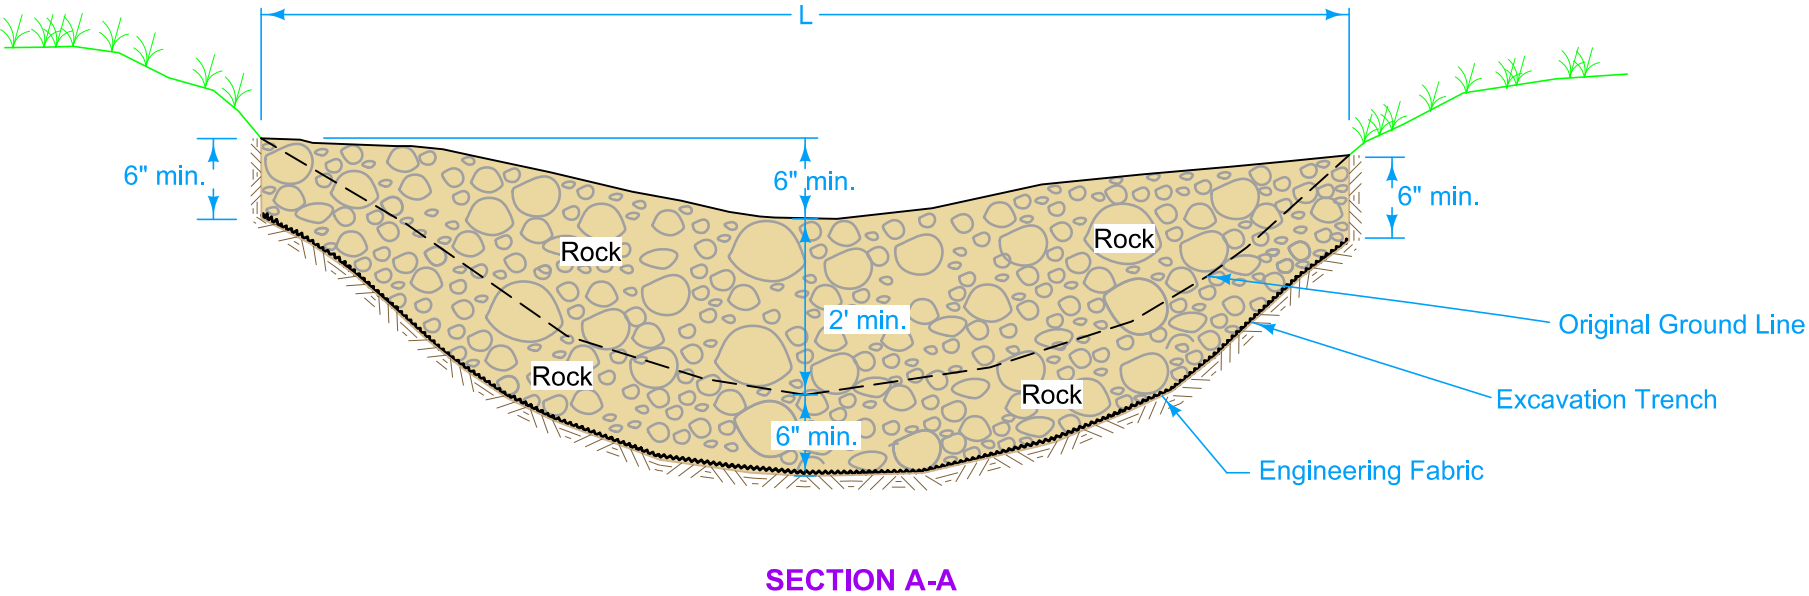


Use Class D Revetment to construct Rock Check Dam.

Use fabric for Embankment Erosion Control complying with Section 4196 of the Standard Specifications.

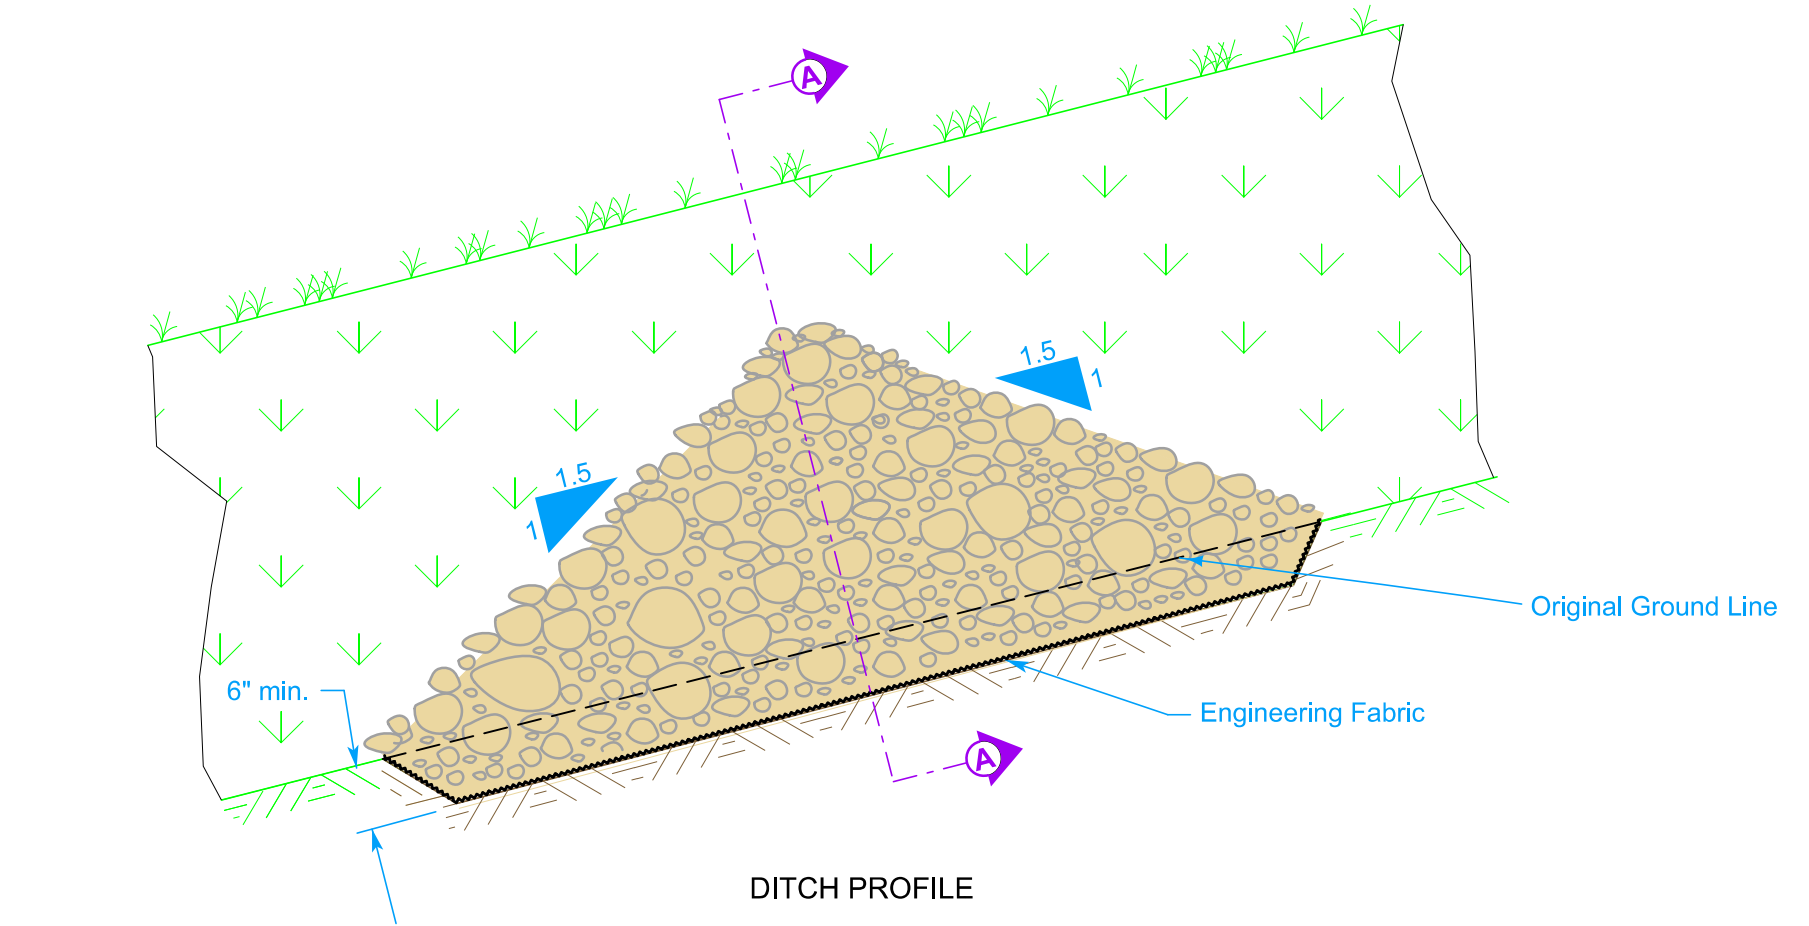

Possible Contract Items:
Rock Check Dam
Maintenance of Rock Check Dam
Removal of Rock Check Dam

Possible Tabulation:
100-32

<div><div><div><div><div><div></div></div></div><div><div></div><div></div></div></div><div><div></div><div></div></div></div><div><div></div><div></div></div></div> <div><div></div></div>
--

IOWA DOT

STANDARD ROAD PLAN