



- ① Ensure Riser Pipe remains vertical.
- ② Dimensions shown are minimums.
- ③ When Temporary Sediment Control Basin is removed, if basin has not silted in to designed ditch grade, use topsoil to bring up to designed ditch grade.



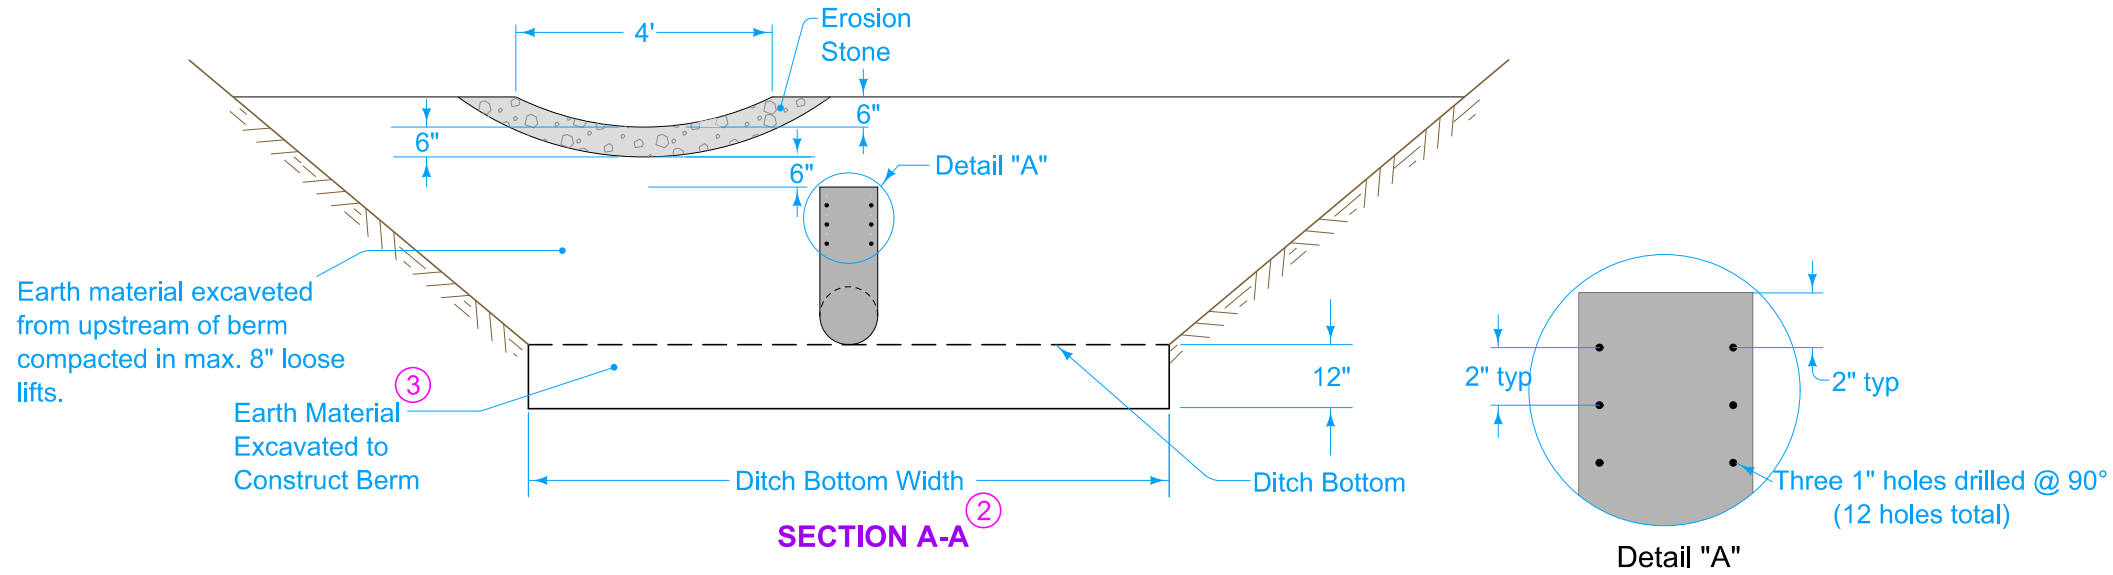

Possible Contract Items:  
Temporary Sediment Control Basin  
Maintenance of Temporary Sediment Control Basin  
Removal of Temporary Sediment Control Basin

Incidental to Temporary Sediment Control Basin:  
Erosion Stone  
Pipe  
Excavated Earth Material

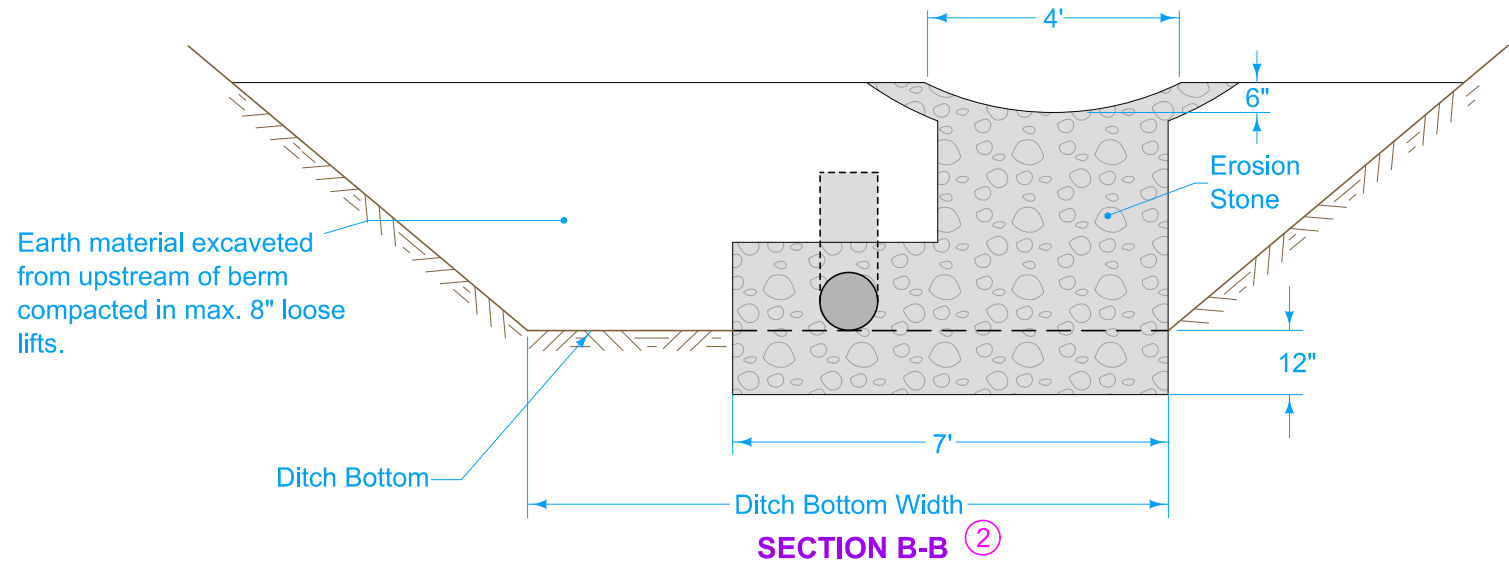Possible Tabulation:  
100-33



 IOWA DOT	REVISION	
	New	10-16-18
	EC-601	
STANDARD ROAD PLAN	SHEET 1 of 1	
REVISIONS: New. Replaces Design Detail 570-3		
		
APPROVED BY DESIGN METHODS ENGINEER		
TEMPORARY SEDIMENT CONTROL BASIN		