


PIPE OR HOSE



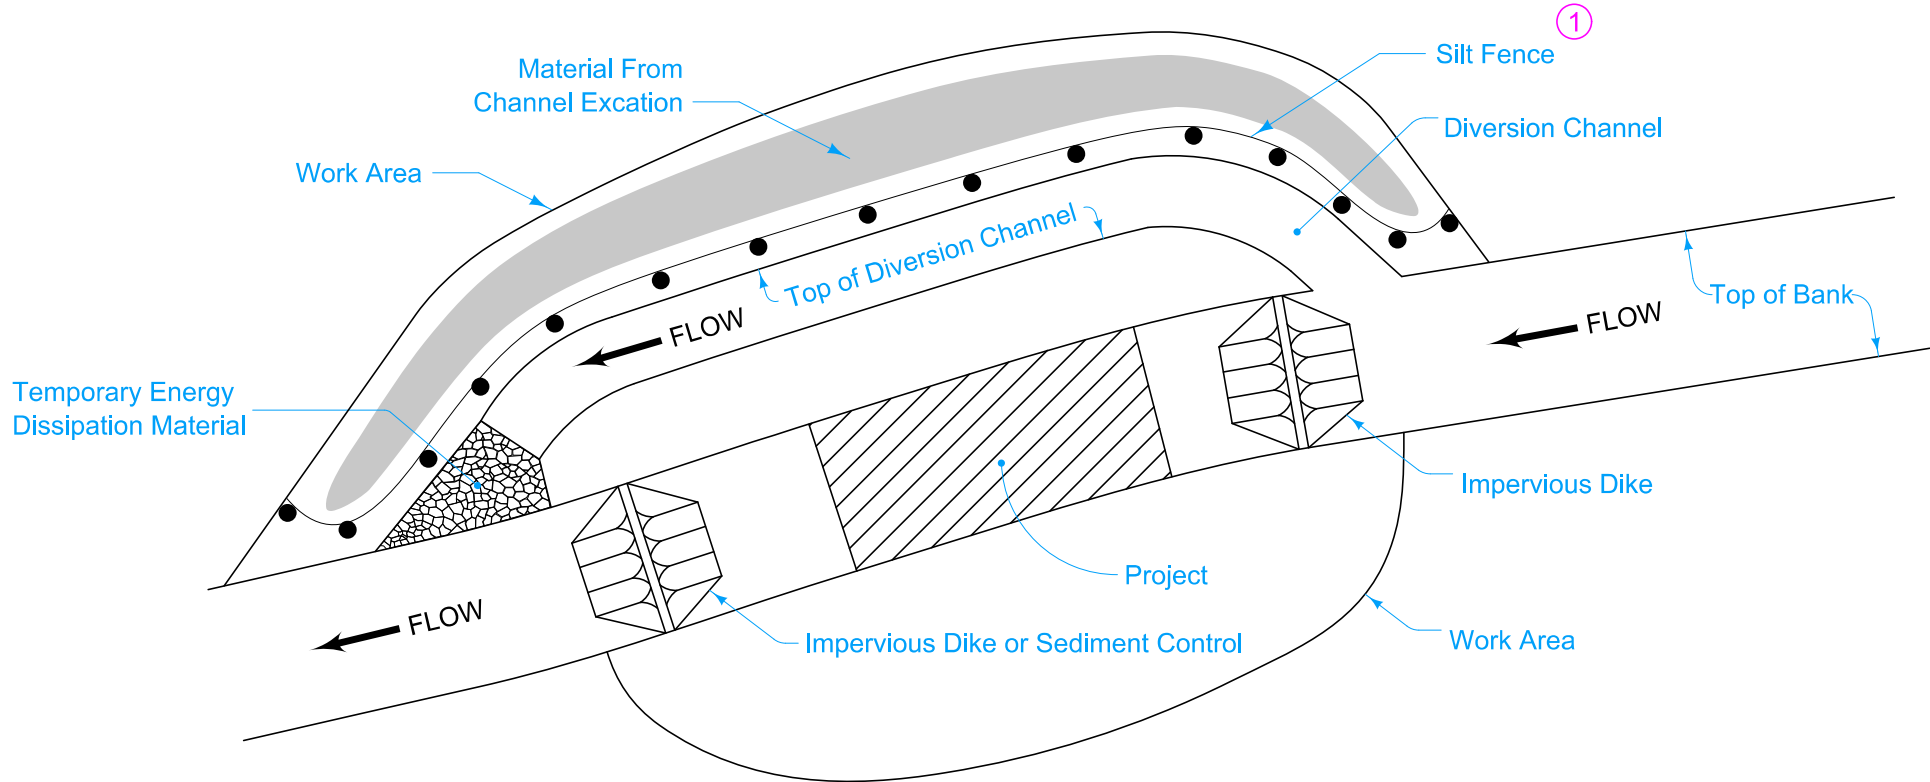

DIVERSION CHANNEL

① Extend ends of silt fence to work area boundry.

- Possible Contract Items:
- Temporary Stream Diversion
 - Silt Fence
 - Removal of Silt Fence or Silt Fence for Ditch Check
 - Perimeter and Slope Sediment Control Device

- Possible Tabulations:
- 100-26
 - 100-17

| | | |
|--|--------------|----------|
|  IOWA DOT | REVISION | |
| | 2 | 04-18-17 |
| | EW-402 | |
| STANDARD ROAD PLAN | SHEET 1 of 1 | |
| REVISIONS: Added silt fence in DIVERSION CHANNEL and PIPE OR HOSE views. | | |
|  | | |
| APPROVED BY DESIGN METHODS ENGINEER | | |
| TEMPORARY STREAM DIVERSION | | |