

DESIGNER INFORMATION



W is the width between pavement edges. Measure W from pavement edge to pavement edge. When W values are different, use the smaller of the two.

Omit median edge lines if neither connecting side road has painted edge lines.

For line information, see PM-110.

For projects not on the Primary system the following substitutions may be made. See plan sheets for substitutions.

ELY6 → ELY4  
DCY6 → DCY4

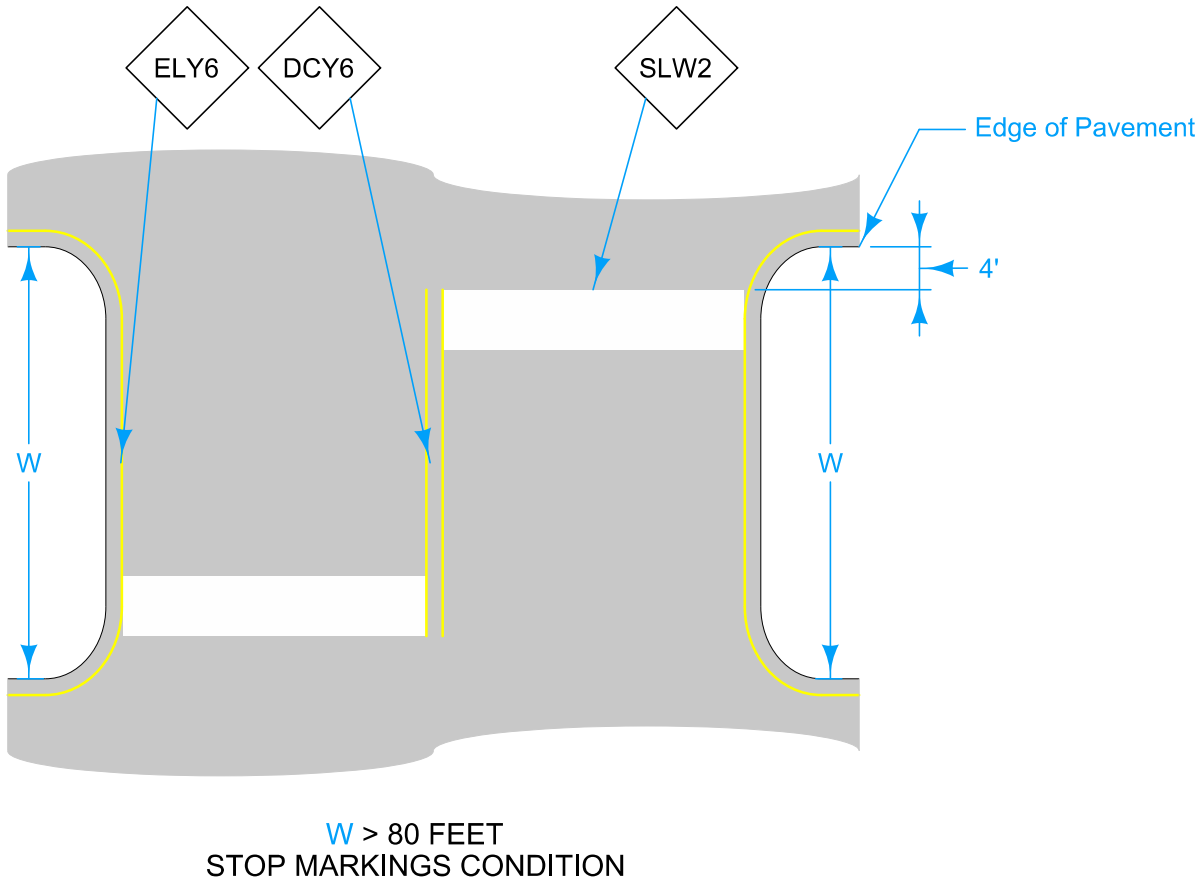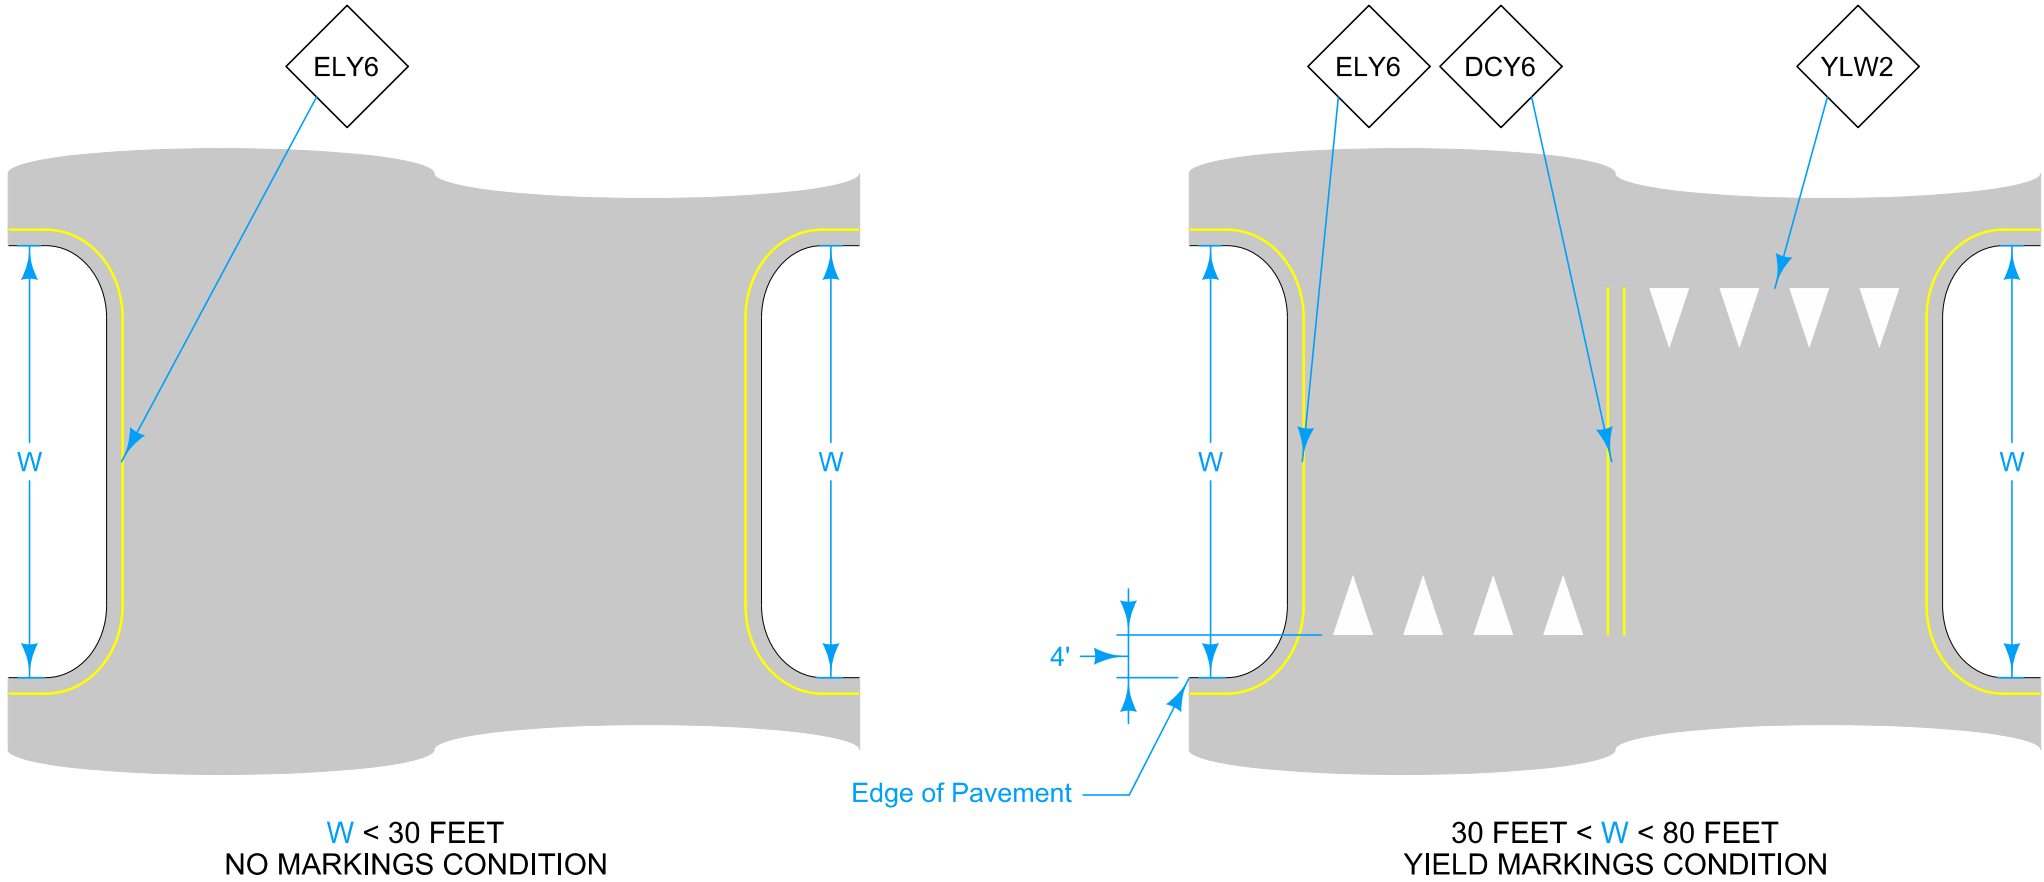

←

DCY6

ELY6

SLW2

YLW2

LEGEND

Direction of Traffic

Double Centerline (Yellow)

Edge Line Left (Yellow)

Stop Line (White)

Yield Line (White)

Possible Contract Item:  
Pavement Marking Line Items

Possible Tabulation:  
108-29

IOWA | DOT

STANDARD ROAD PLAN

REVISIONS: Modified line widths from 4 inches to 6 inches.

APPROVED BY DESIGN METHODS ENGINEER

REVISION

210-15-24

PM-760

SHEET 1 of 1

DIVIDED MULTI-LANE ROADWAY MEDIAN