


Quantities for Safety Edge are included in the estimated quantity of the pavement or shoulder. For HMA quantities calculated by area, the Safety Edge is measured as one foot of width regardless of thickness.


See paving typicals for placement within roadway.

The number of HMA lifts shown are for illustration purposes only.

- ① Material in excess of 1' width is contractor's option.
- ② Coverage thickness to exceed nominal maximum aggregate size.

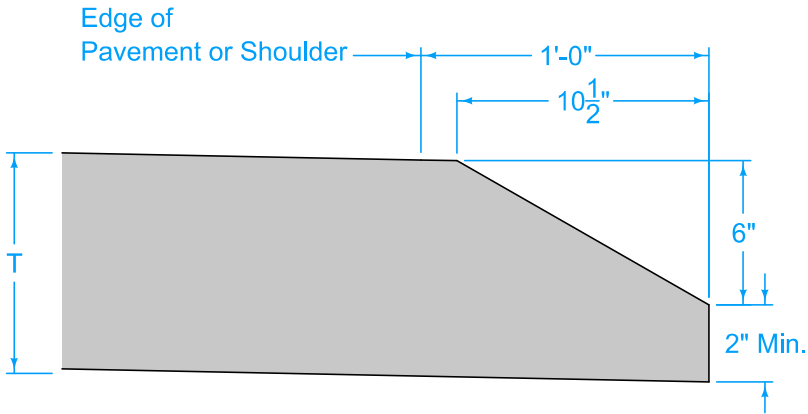


$T \geq 8"$

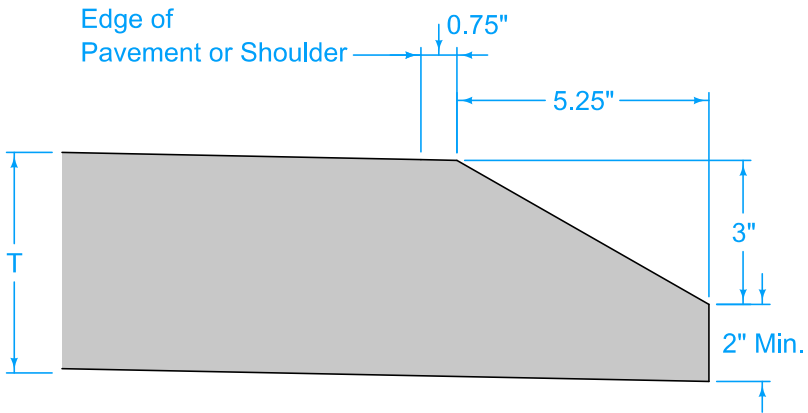


$5" \leq T < 8"$

PCC

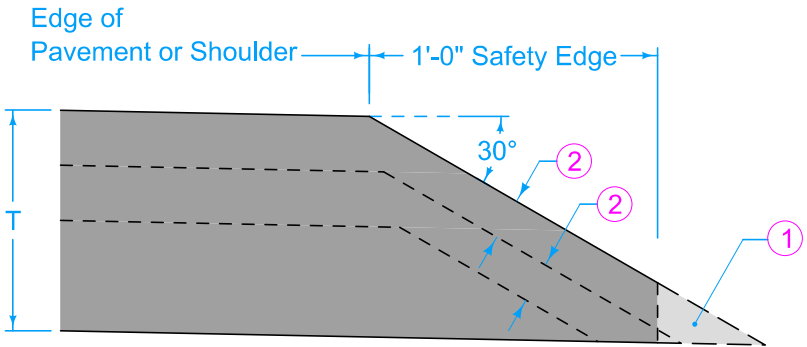

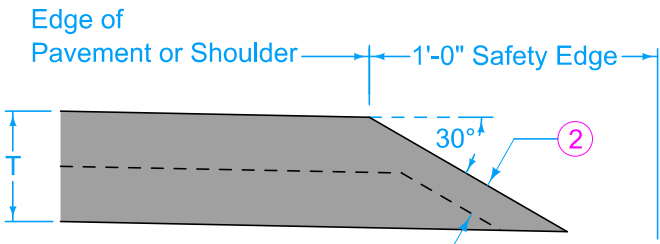


$T \geq 8"$




$T < 8"$

HMA

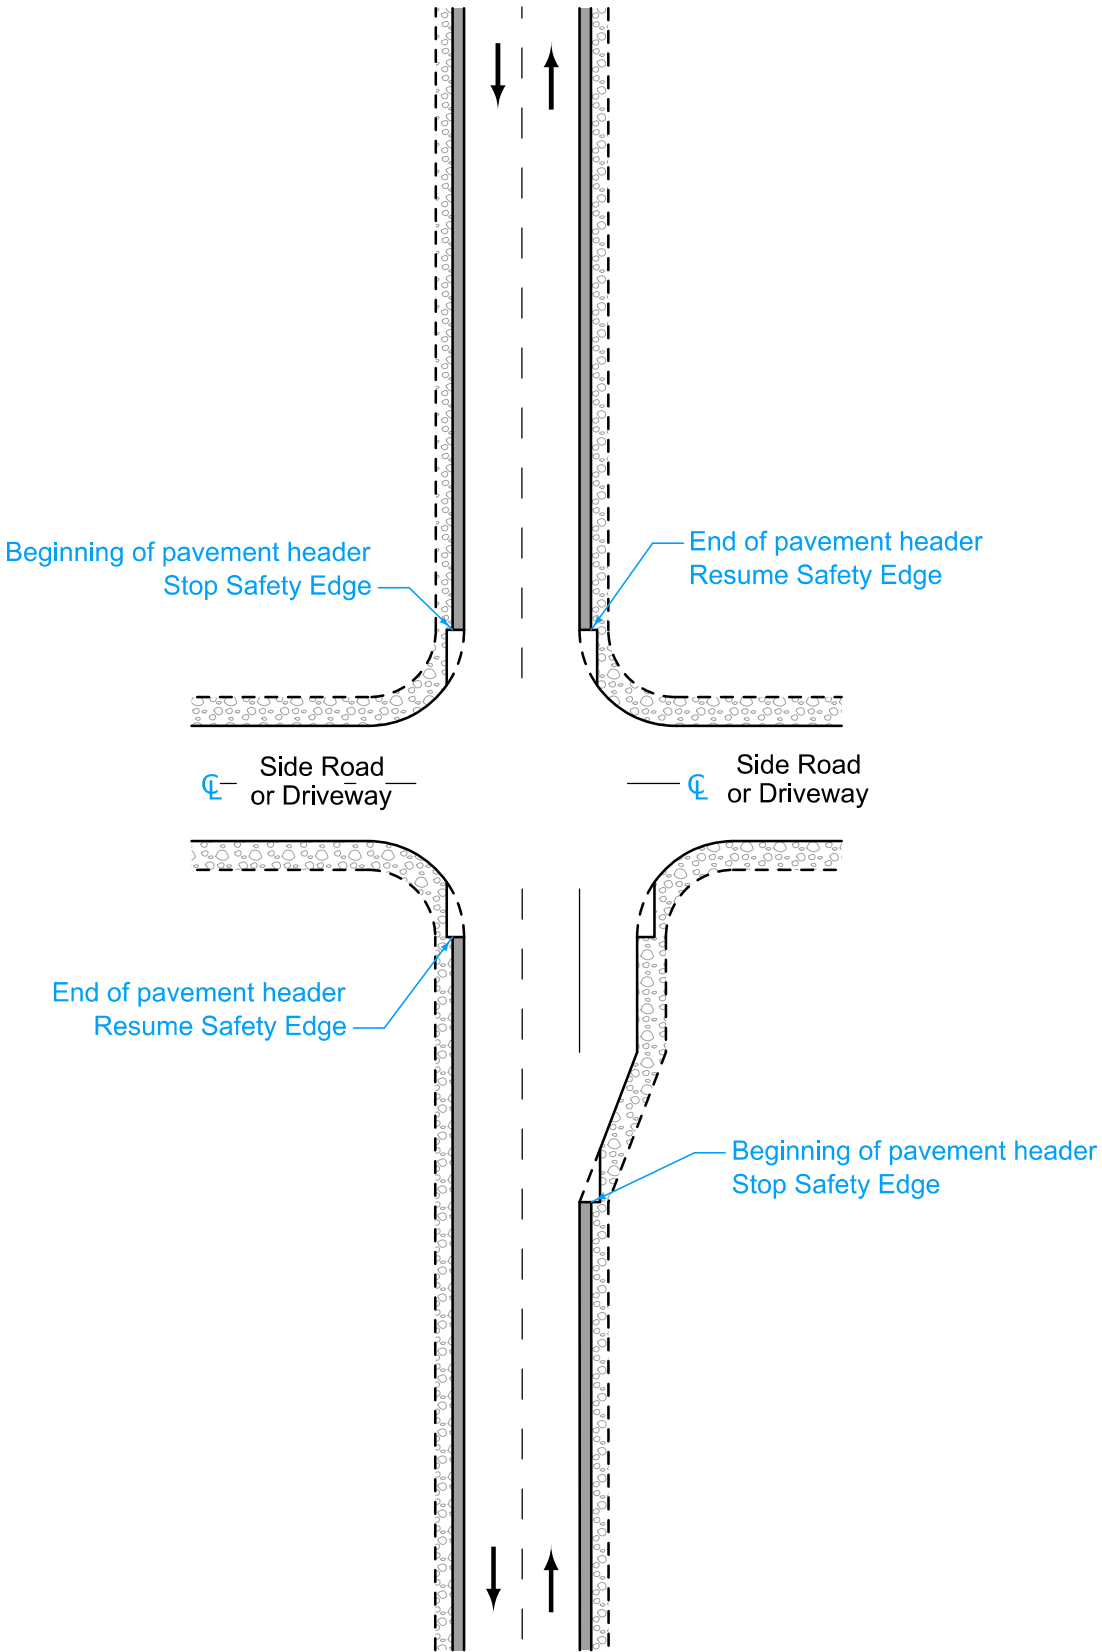

| | | |
|--|--------------|----------|
|  IOWA DOT | REVISION | |
| | 3 | 10-15-24 |
| | PV-3 | |
| | SHEET 1 of 2 | |
| REVISIONS: Added detail for PCC between 5 inches and 8 inches. | | |
|  | | |
| APPROVED BY DESIGN METHODS ENGINEER | | |
| SAFETY EDGE | | |

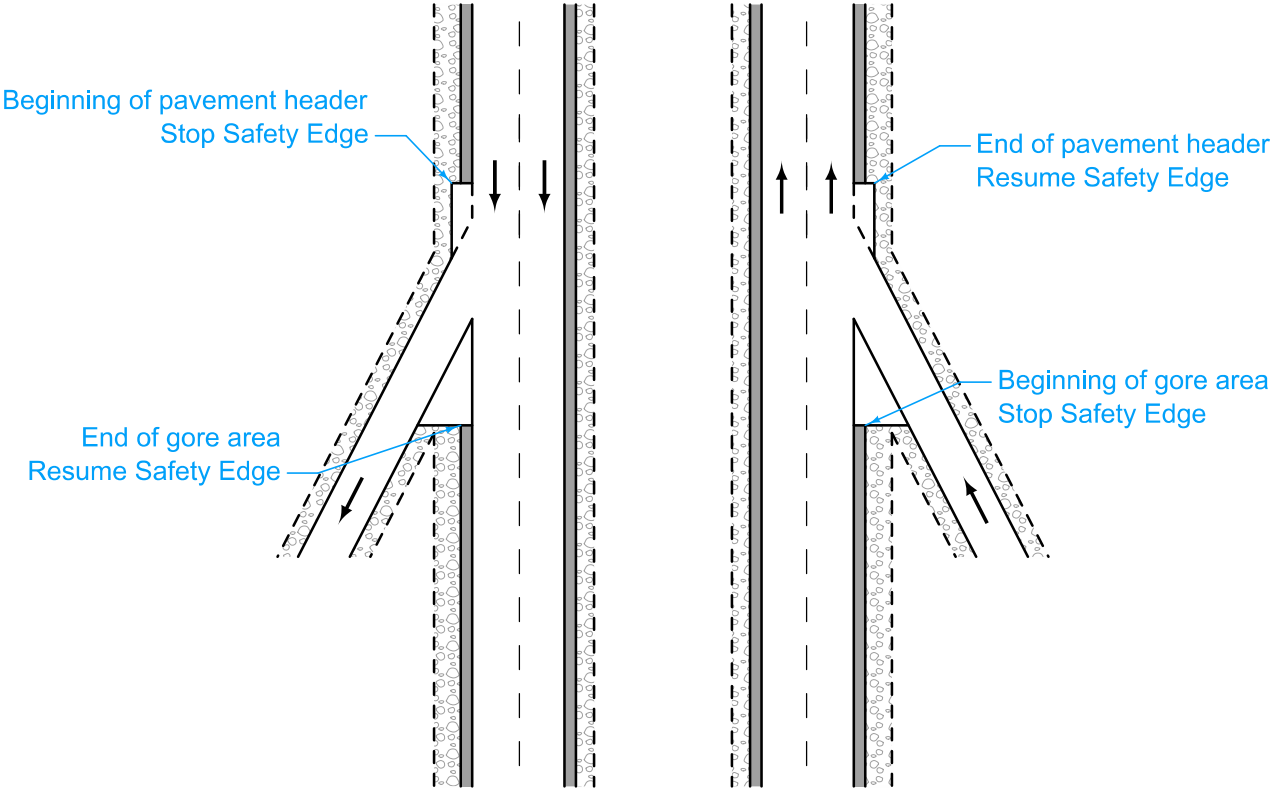

AUXILIARY LANES
AND INTERSECTIONS



RAMPS AND LOOPS


| | | |
|--|--------------|----------|
|  IOWA DOT | REVISION | |
| | 3 | 10-15-24 |
| | PV-3 | |
| | SHEET 2 of 2 | |
| REVISIONS: Added detail for PCC between 5 inches and 8 inches. | | |
|  | | |
| APPROVED BY DESIGN METHODS ENGINEER | | |
| SAFETY EDGE | | |

Quantities for Safety Edge are included in the estimated quantity of the pavement or shoulder. For HMA quantities calculated by area, the Safety Edge is measured as one foot of width regardless of thickness.


See paving typicals for placement within roadway.

The number of HMA lifts shown are for illustration purposes only.

- ① Material in excess of 1' width is contractor's option.
- ② Coverage thickness to exceed nominal maximum aggregate size.

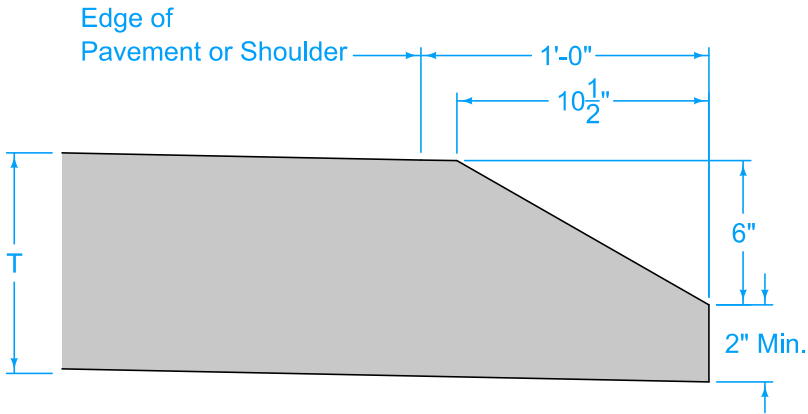


$T \geq 8"$

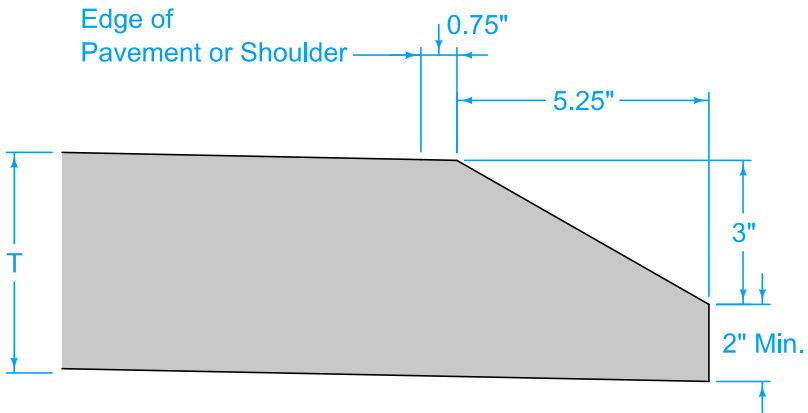


$5" \leq T < 8"$

PCC

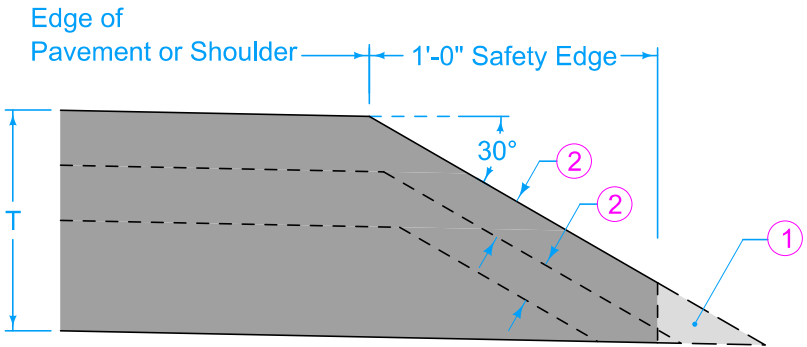
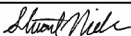



$T \geq 8"$

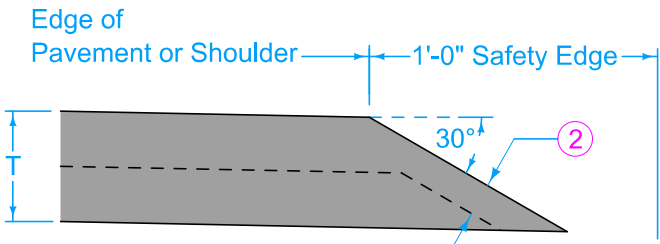


$T < 8"$

HMA

| | | | |
|--|--|---|----------|
|  IOWA DOT | | REVISION | |
| | | 3 | 10-15-24 |
| STANDARD ROAD PLAN | | PV-3 | |
| | | SHEET 1 of 2 | |
| REVISIONS: | | Added detail for PCC between 5 inches and 8 inches. | |
|  | | | |
| APPROVED BY DESIGN METHODS ENGINEER | | | |
| SAFETY EDGE | | | |

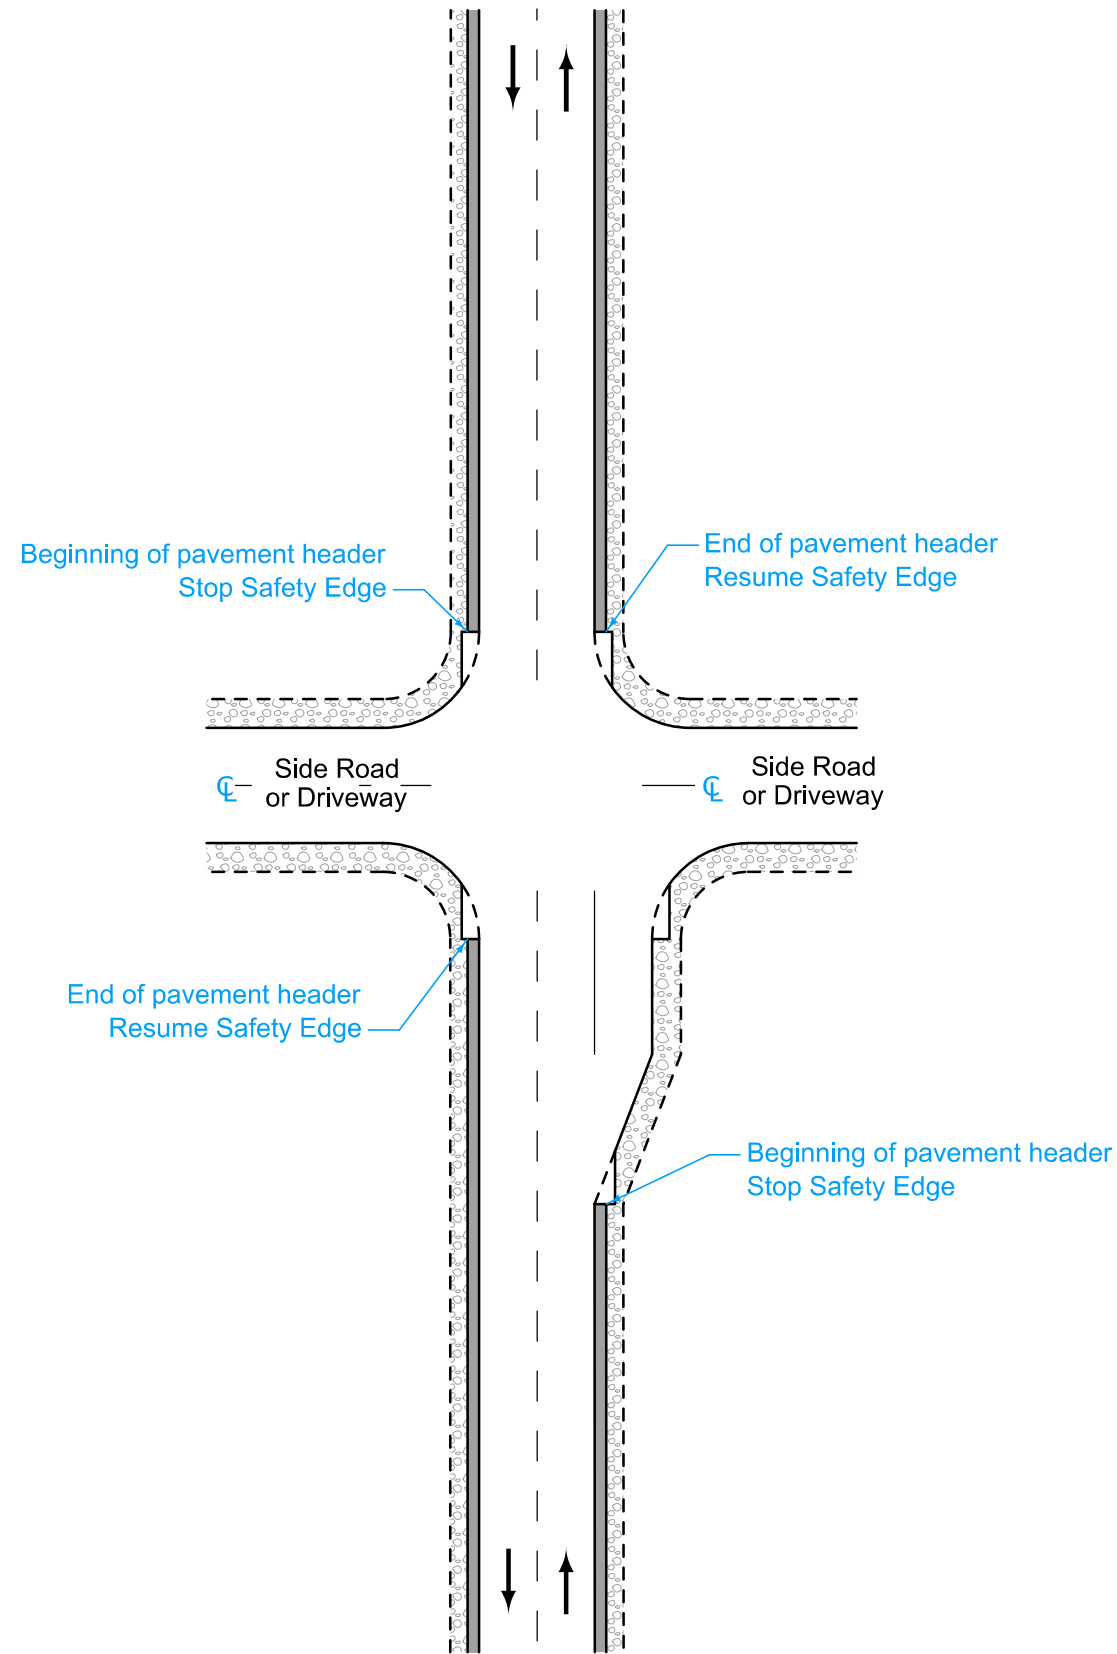

AUXILIARY LANES
AND INTERSECTIONS

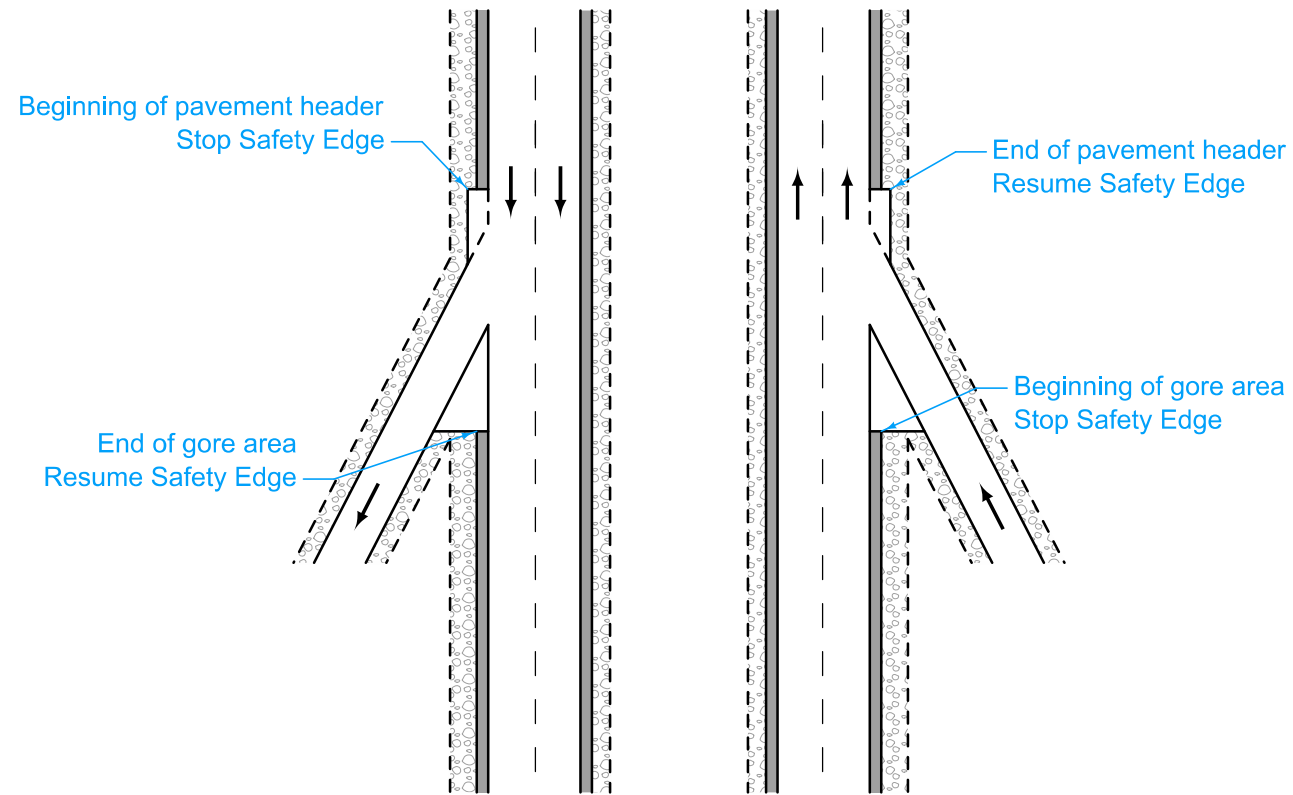

RAMPS AND LOOPS

| | | |
|---|--------------|----------|
| <div>IOWA DOT</div> <div>STANDARD ROAD PLAN</div> | REVISION | |
| | 3 | 10-15-24 |
| | PV-3 | |
| | SHEET 2 of 2 | |
| REVISIONS: Added detail for PCC between 5 inches and 8 inches. | | |
| <div>Stuart Miller</div> | | |
| APPROVED BY DESIGN METHODS ENGINEER | | |
| SAFETY EDGE | | |