
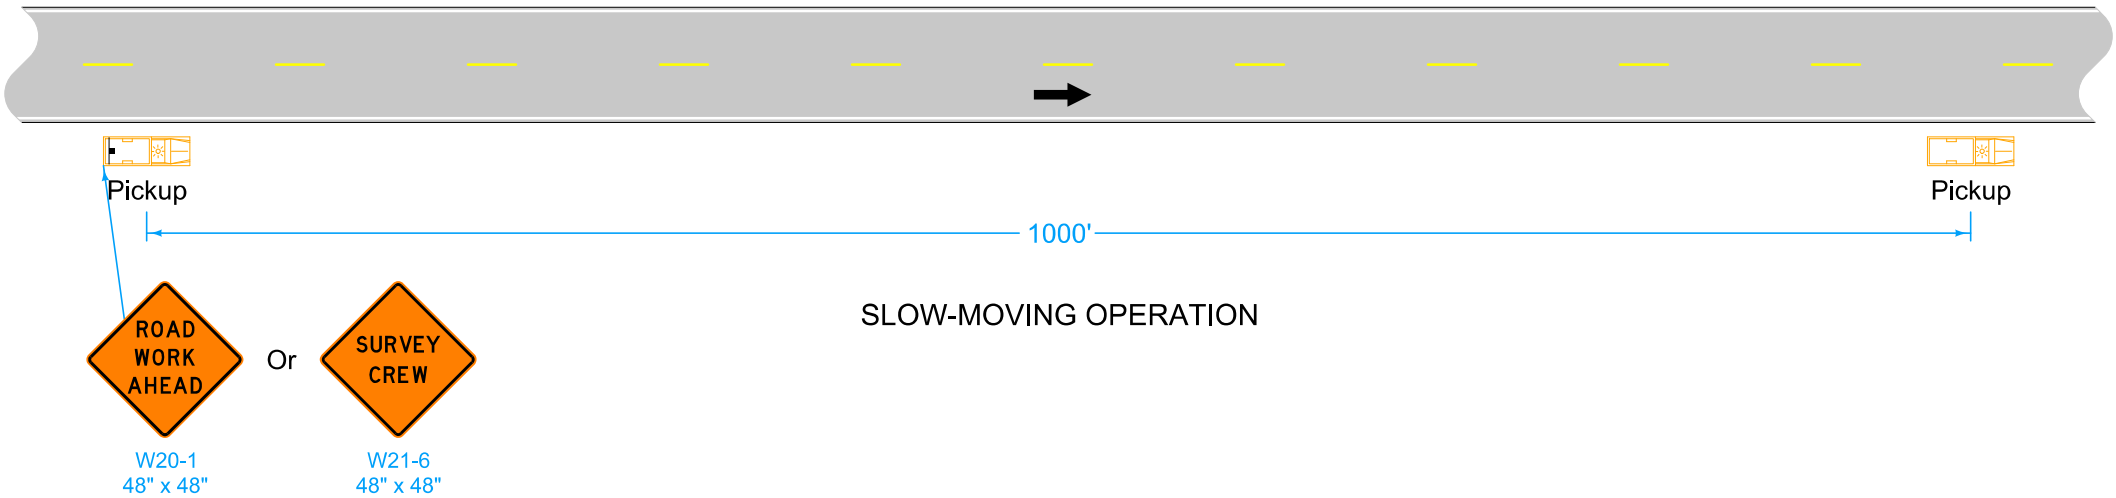


Do not allow work to interfere with the flow of traffic.

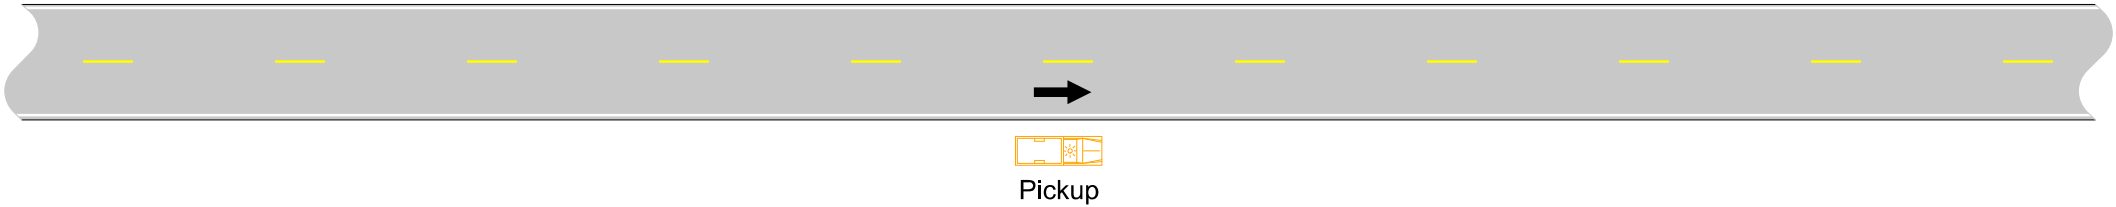

When parked, locate vehicles as far from the open traffic lane as possible. Entrances and driveways should be used whenever appropriate.

Equip all vehicles with an amber revolving light or amber strobe light.

① For work lasting longer than one hour, refer to TC-202 or TC-402.



Possible Contract Item:
Traffic Control

 IOWA DOT	REVISION	
	3	10-15-19
	TC-1	
STANDARD ROAD PLAN	SHEET 1 of 1	
REVISIONS: New logo.		
		
APPROVED BY DESIGN METHODS ENGINEER		
WORK NOT AFFECTING TRAFFIC (TWO-LANE OR MULTI-LANE)		

LEGEND



Traffic Sign



Direction of Traffic