


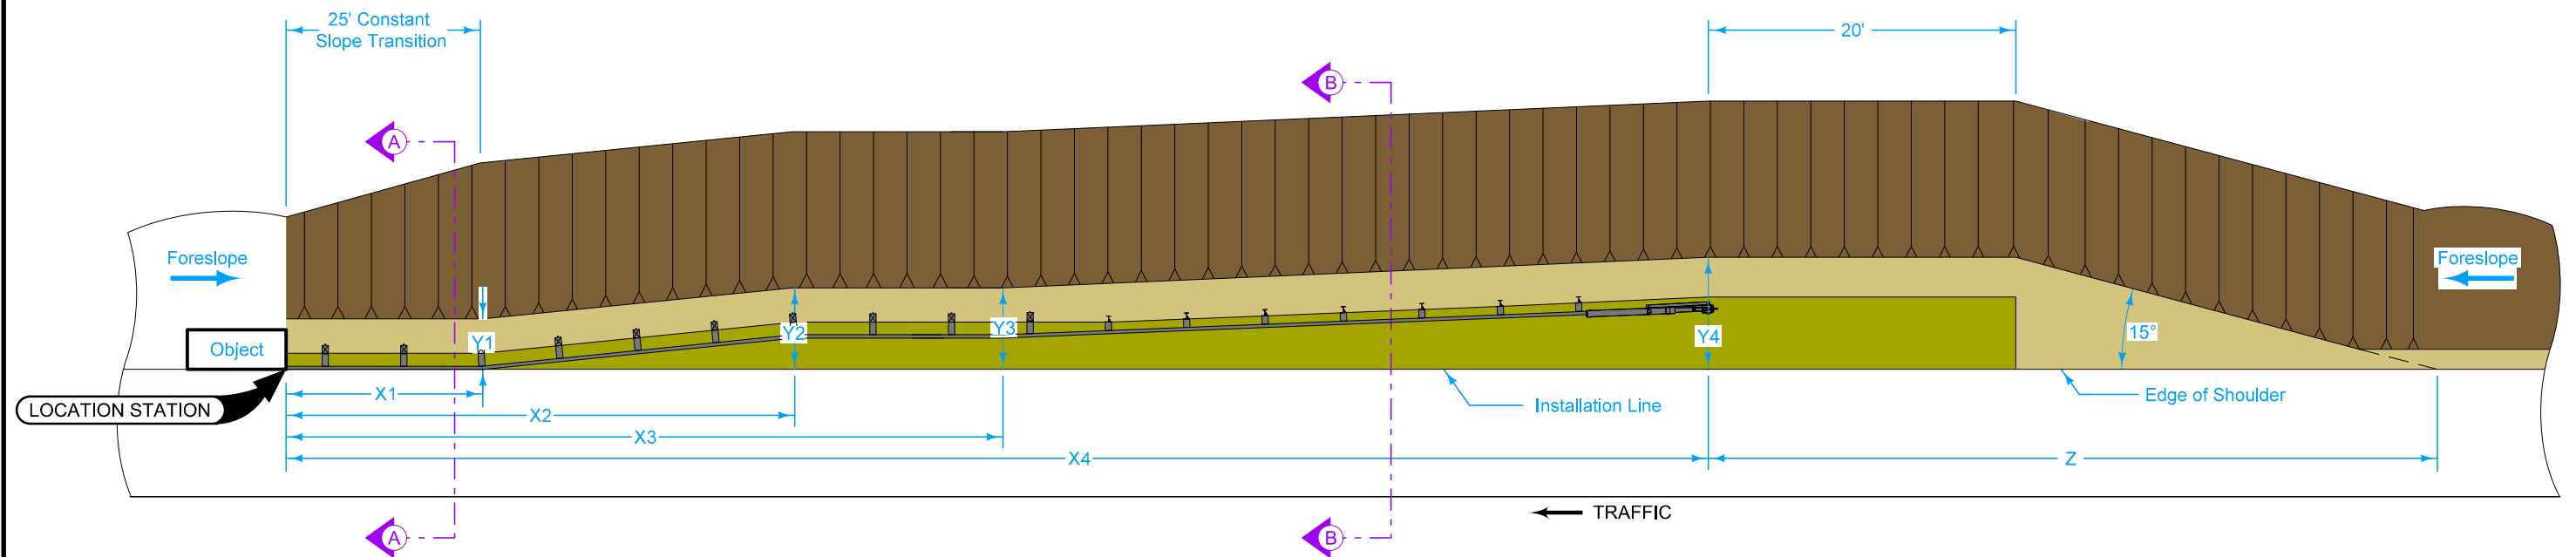

PLAN

Construct earth fill in conformance with requirements for construction of embankments.


Construct paved shoulder in front of guardrail as shown on Typical 7156, 7157, 7158.

Guardrail may or may not be attached to face of obstacle.


① Match slope of adjacent shoulder.

X Measured from Location Station.

Y Distance from edge of normal shoulder to toe of 10:1 slope

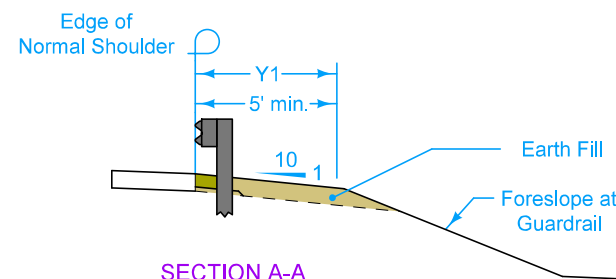

SECTION A-A

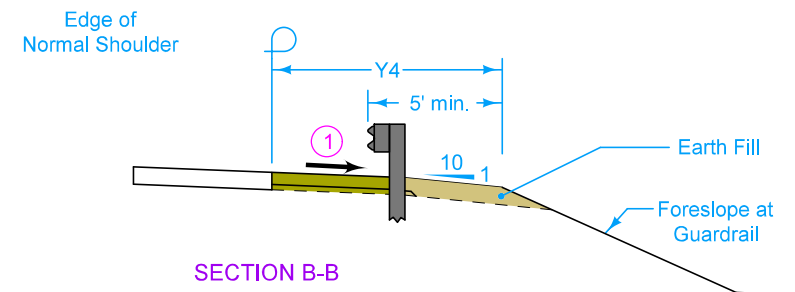

SECTION B-B


Y4 feet	Z feet
5	39
6	43
7	47
8	50
9	54
10	57
11	61
12	65
13	69
14	72
15	76
16	80
17	83
18	87
19	91
20	95

Possible Tabulation:
107-23


LEGEND	
	Foreslope at Guardrail
	Slope - 10:1
	Match adjacent shoulder.

GUARDRAIL INSTALLATION LINE AT OR WITHIN 10 FEET OF SHOULDER


 STANDARD ROAD PLAN	REVISION			
	3	4-16-24		
	EW-301			
SHEET 1 of 4				
REVISIONS: Modified Section B-B details to include missing blackout. Modified graphical breakpoint for X4. Removed page 5. Added reference to 7157, 7158.				
 APPROVED BY DESIGN METHODS ENGINEER				
GUARDRAIL GRADING				

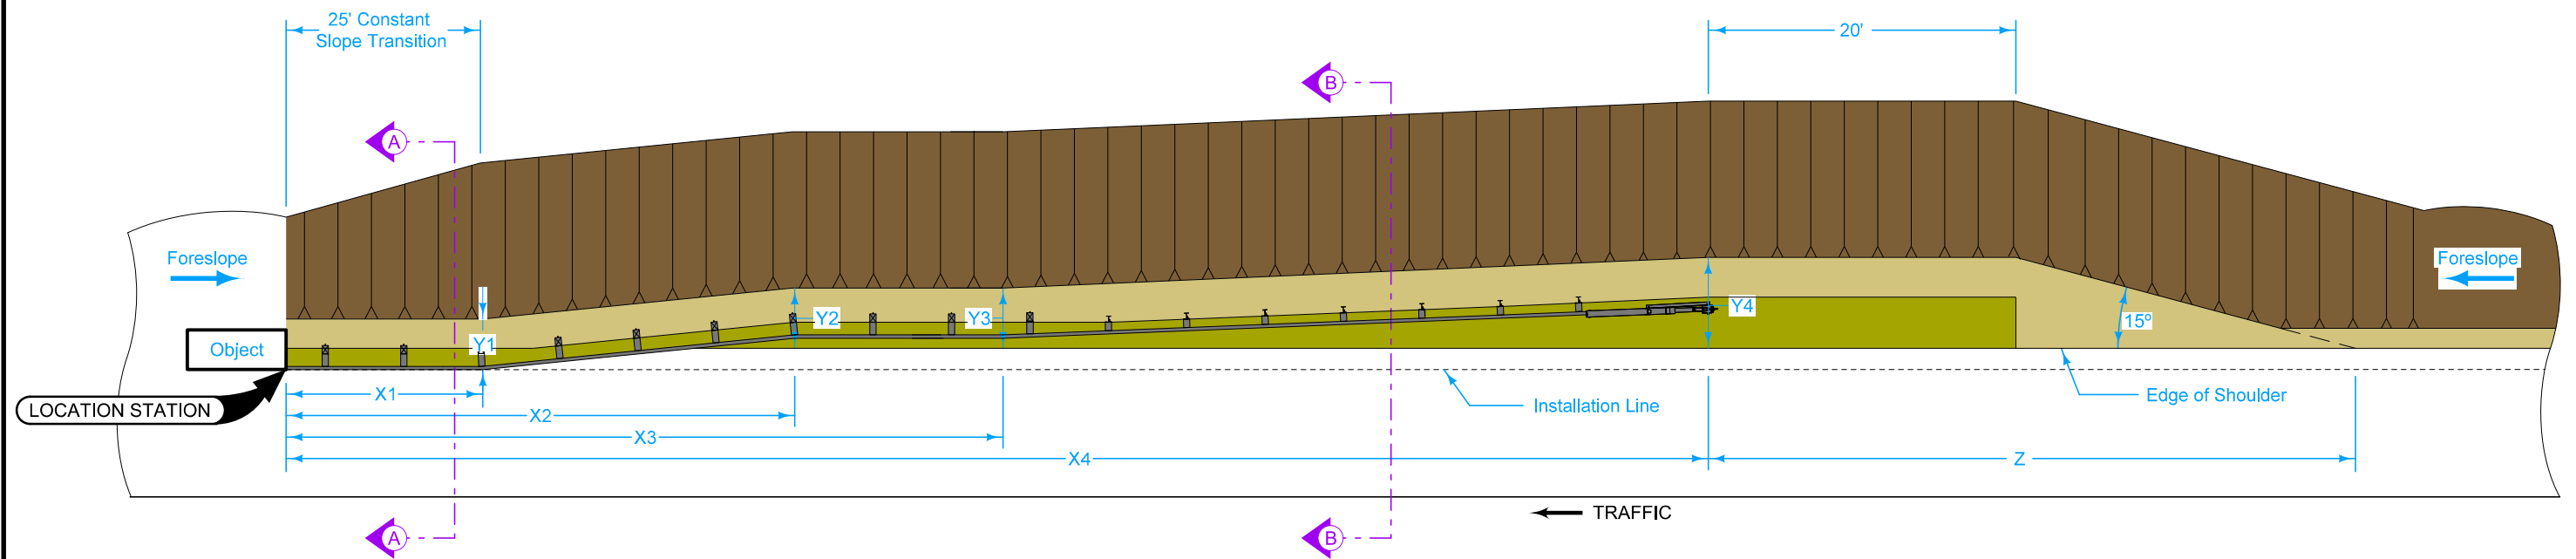

PLAN

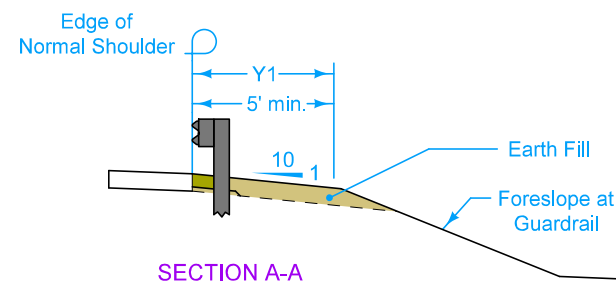

SECTION A-A

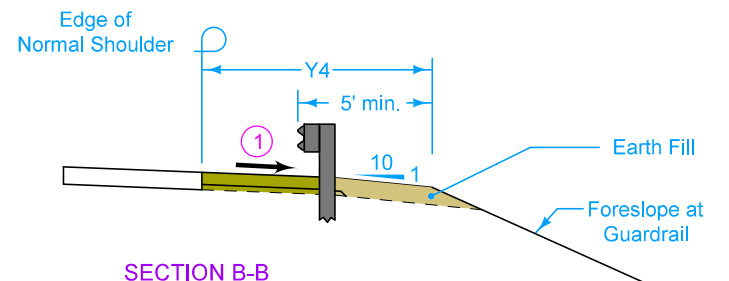

SECTION B-B


LEGEND	
	Foreslope at Guardrail
	Slope - 10:1
	Match adjacent shoulder.

- ① Match slope of adjacent shoulder.
- X Measured from Location Station.
- Y Distance from edge of normal shoulder to toe of 10:1 slope


Y4 feet	Z feet
5	39
6	43
7	47
8	50
9	54
10	57
11	61
12	65
13	69
14	72
15	76
16	80
17	83
18	87
19	91
20	95

 STANDARD ROAD PLAN REVISIONS: Modified Section B-B details to include missing blackout. Modified graphical breakpoint for X4. Removed page 5. Added reference to 7157, 7158. APPROVED BY DESIGN METHODS ENGINEER	REVISION	
	3	4-16-24
	EW-301 SHEET 2 of 4	
GUARDRAIL GRADING		

GUARDRAIL INSTALLATION LINE WITHIN SHOULDER

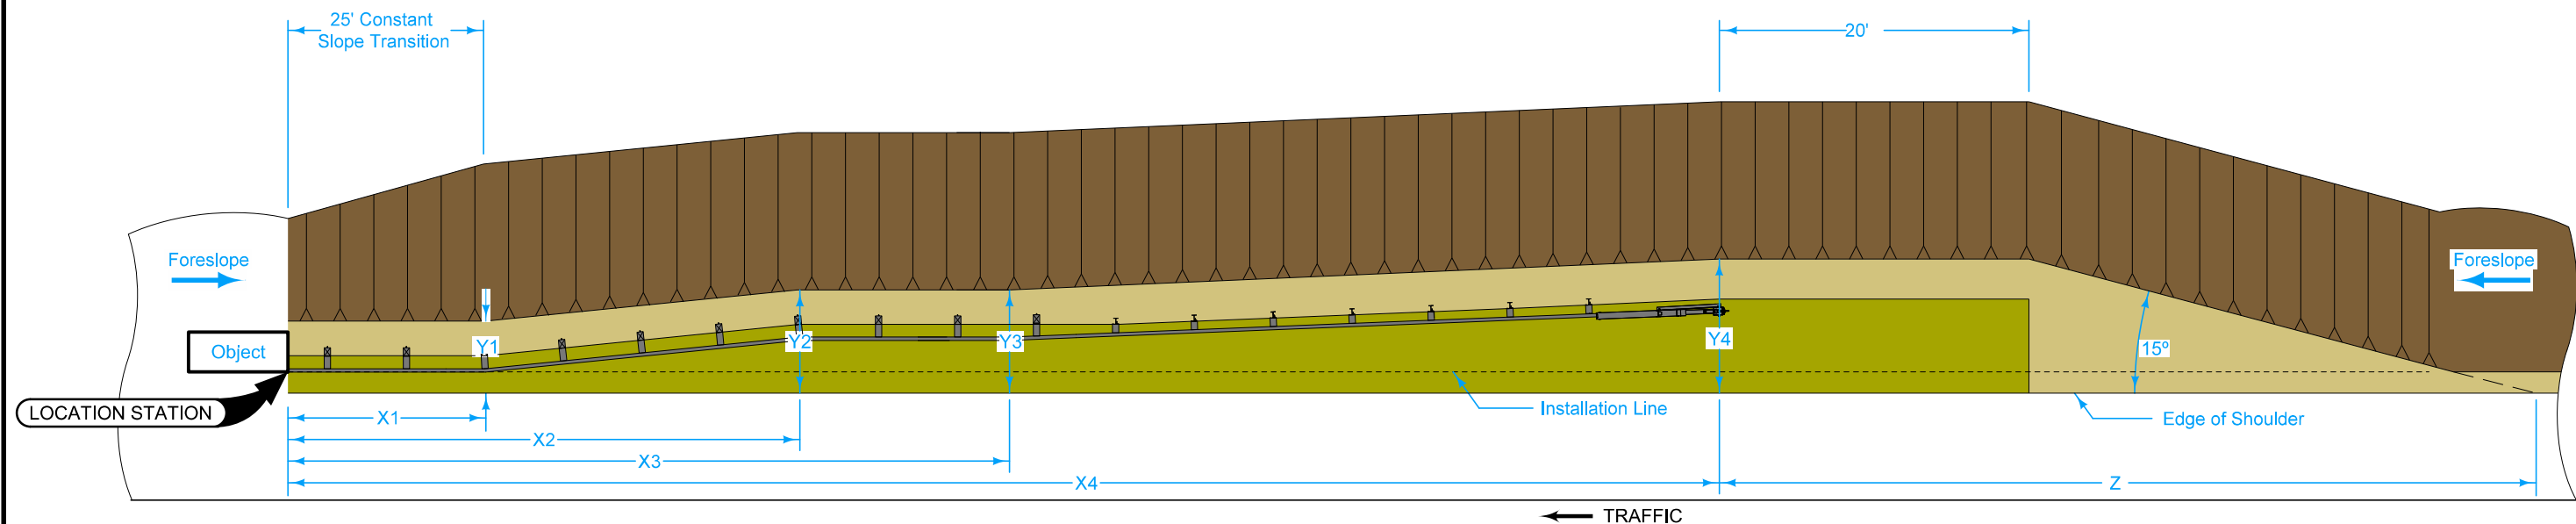

PLAN

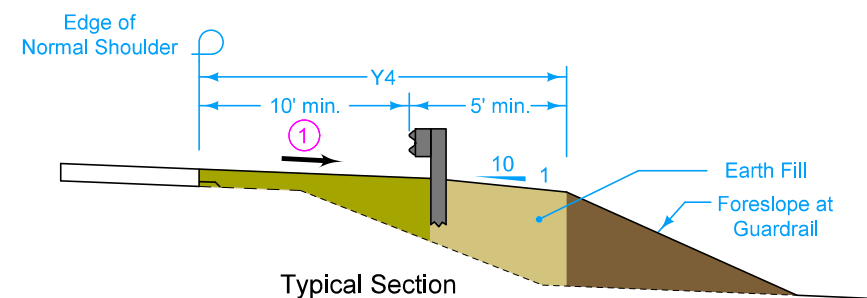

Typical Section


LEGEND	
	Foreslope at Guardrail
	Slope - 10:1
	Match adjacent shoulder.

- ① Match slope of adjacent shoulder.
- X Measured from Location Station.
- Y Distance from edge of normal shoulder to toe of 10:1 slope

Y4 feet	Z feet
5	39
6	43
7	47
8	50
9	54
10	57
11	61
12	65
13	69
14	72
15	76
16	80
17	83
18	87
19	91
20	95


 STANDARD ROAD PLAN	REVISION			
	3	4-16-24		
	EW-301			
SHEET 3 of 4				
REVISIONS: Modified Section B-B details to include missing blockout. Modified graphical breakpoint for X4. Removed page 5. Added reference to 7157, 7158.				
 APPROVED BY DESIGN METHODS ENGINEER				
GUARDRAIL GRADING				

GUARDRAIL INSTALLATION LINE BEYOND 10 FEET FROM SHOULDER

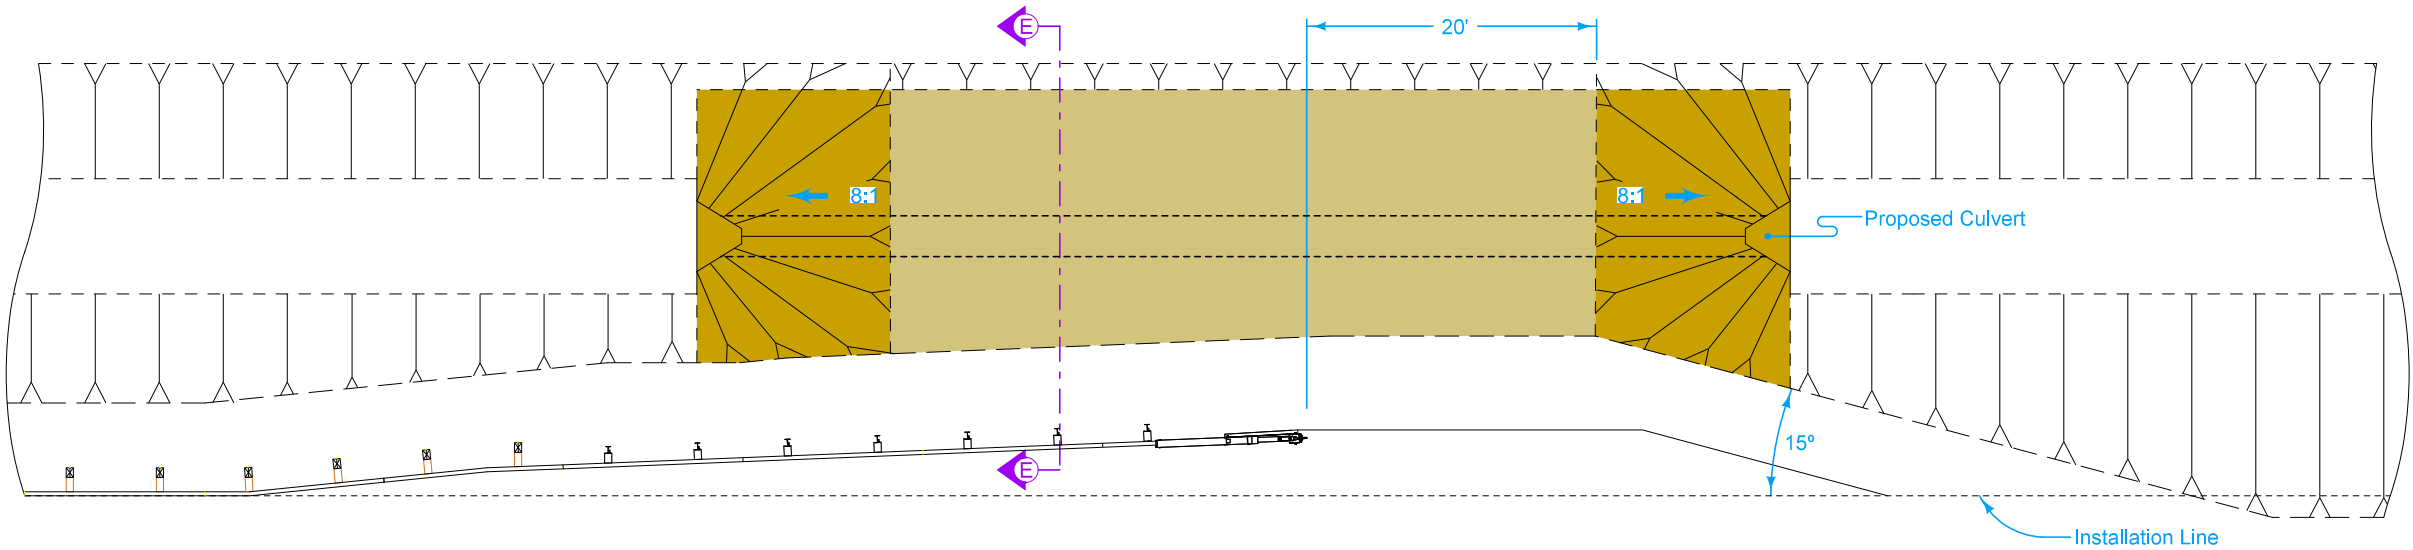

PLAN

- ② See sheets 1, 2, or 3 for unshaded areas.
- ③ 10:1 preferred; no steeper than 6:1.

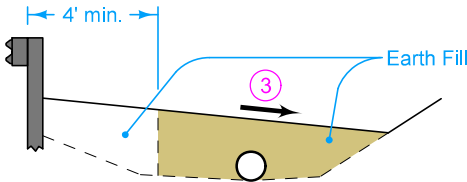

SECTION E-E

LEGEND	
	Slope - 10:1
	Slope - 8:1

FILL OVER PIPE CULVERT ②

 STANDARD ROAD PLAN	REVISION	
	3	4-16-24
EW-301		
SHEET 4 of 4		
REVISIONS: Modified Section B-B details to include missing blockout. Modified graphical breakpoint for X4. Removed page 5. Added reference to 7157, 7158.		
 APPROVED BY DESIGN METHODS ENGINEER		
GUARDRAIL GRADING		