

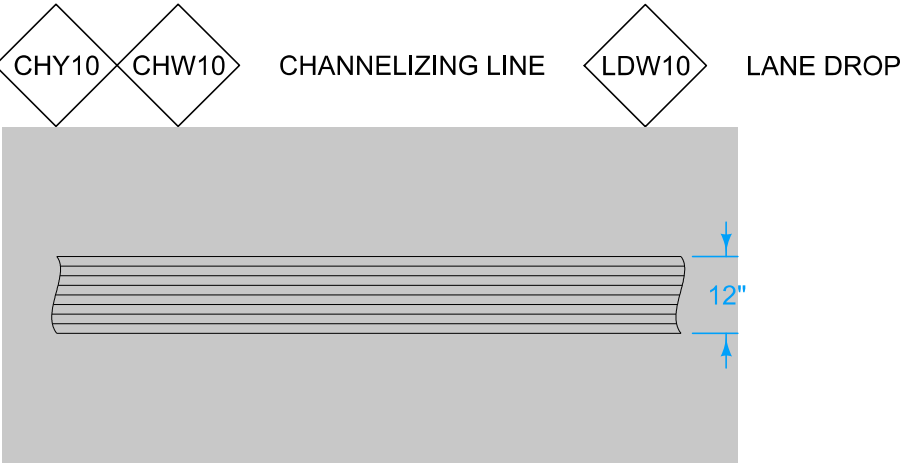
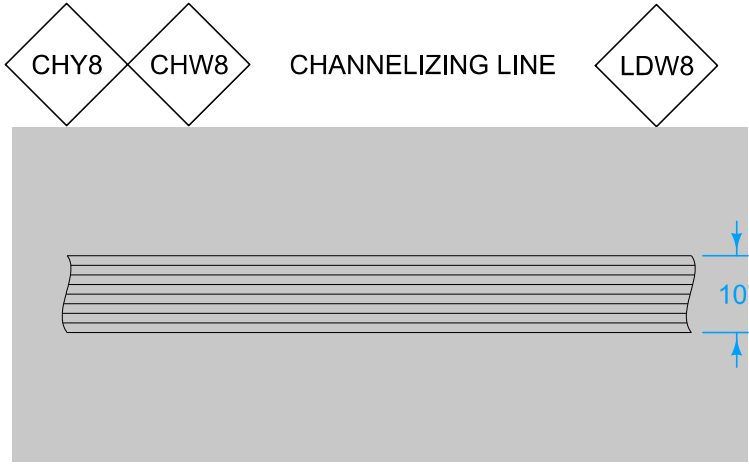
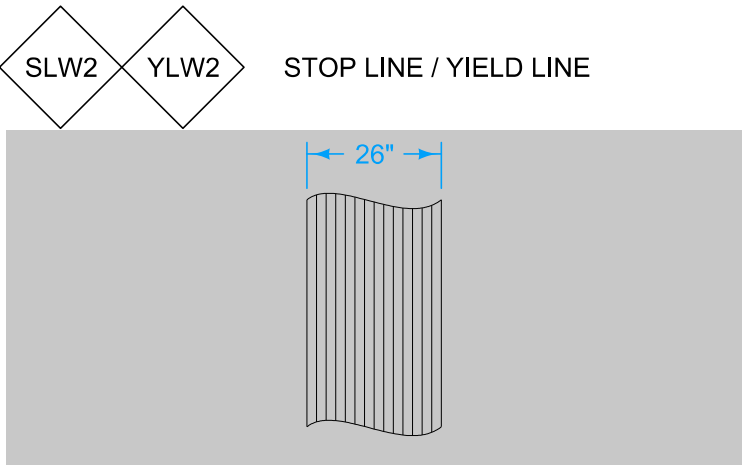
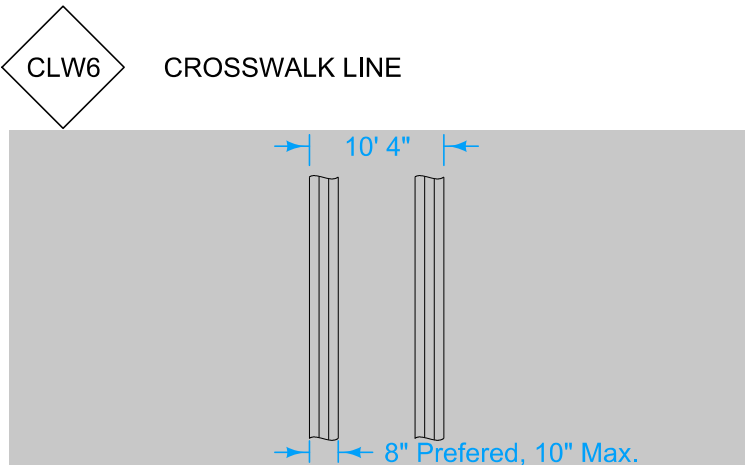





 IOWA DOT		REVISION	
		1	04-15-25
STANDARD ROAD PLAN		PM-115	
		SHEET 1 of 4	
REVISIONS: Modified note 2.			
			
APPROVED BY DESIGN METHODS ENGINEER			
GROOVING FOR LINE TYPES			

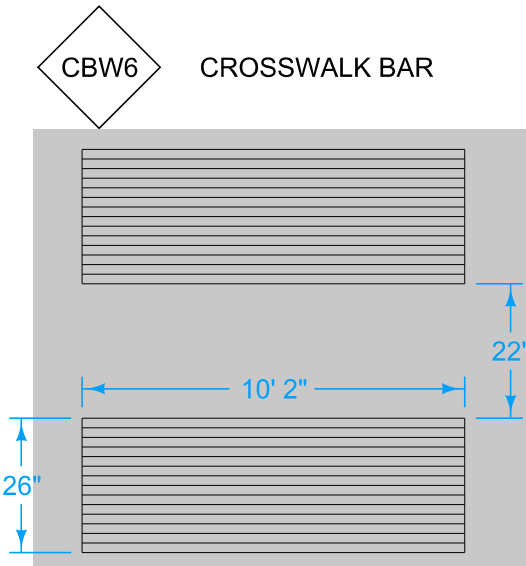

2 Do not continuously groove broken line styles.

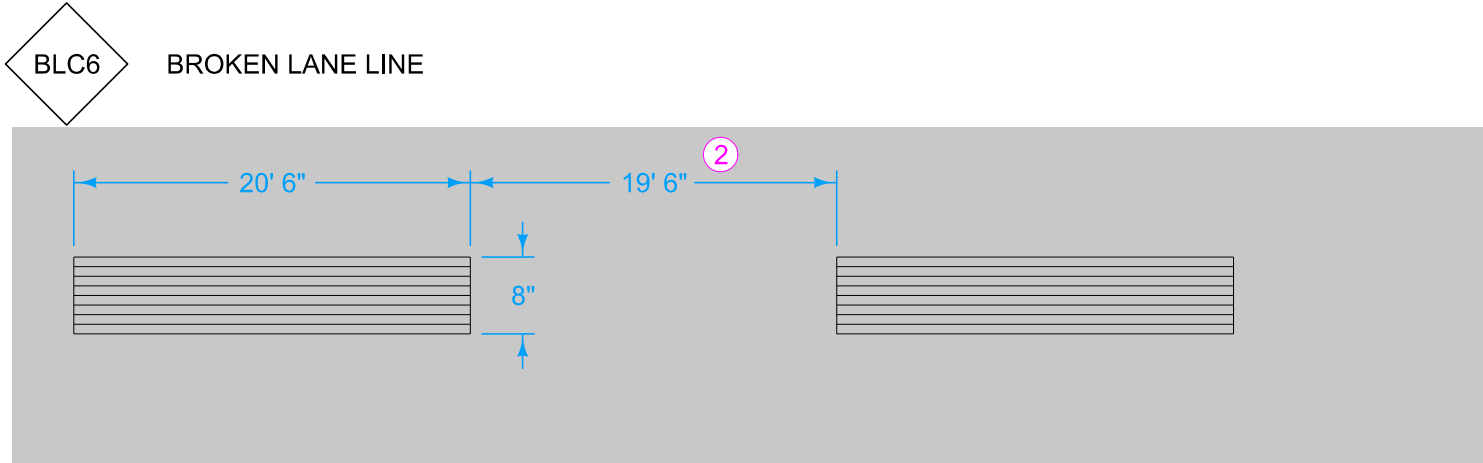

IOWA DOT	REVISION	
	1	04-15-25
STANDARD ROAD PLAN	PM-115	
REVISIONS: Modified note 2.	SHEET 3 of 4	
<i>Shawn Miller</i> APPROVED BY DESIGN METHODS ENGINEER		
GROOVING FOR LINE TYPES		

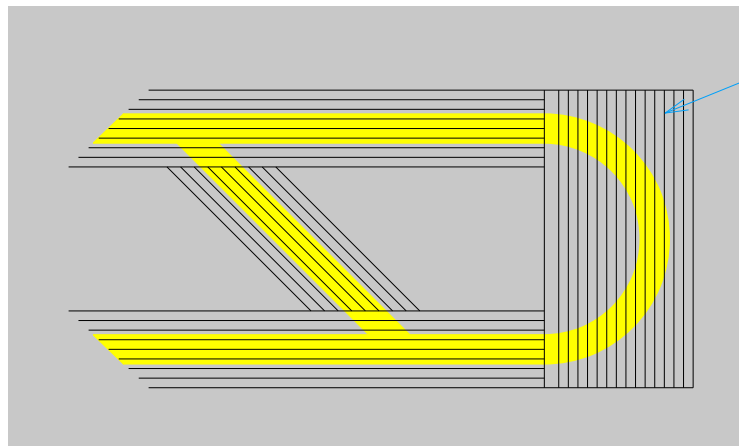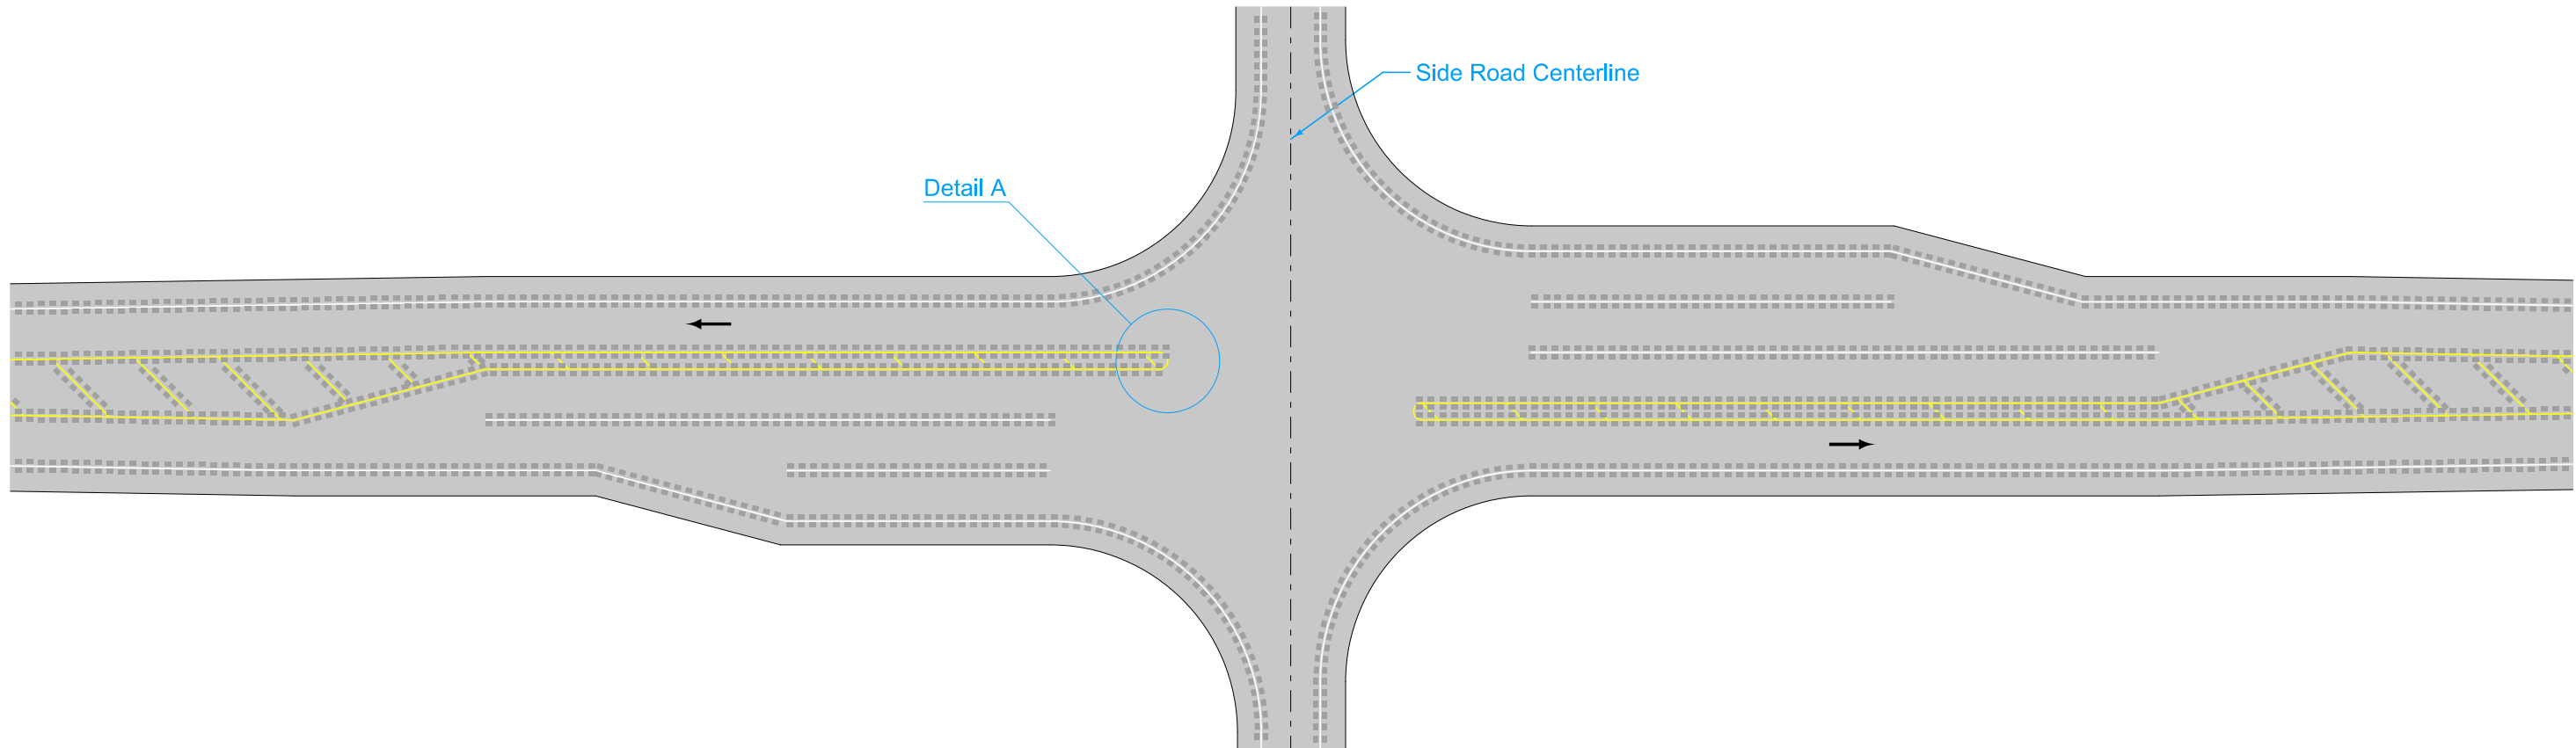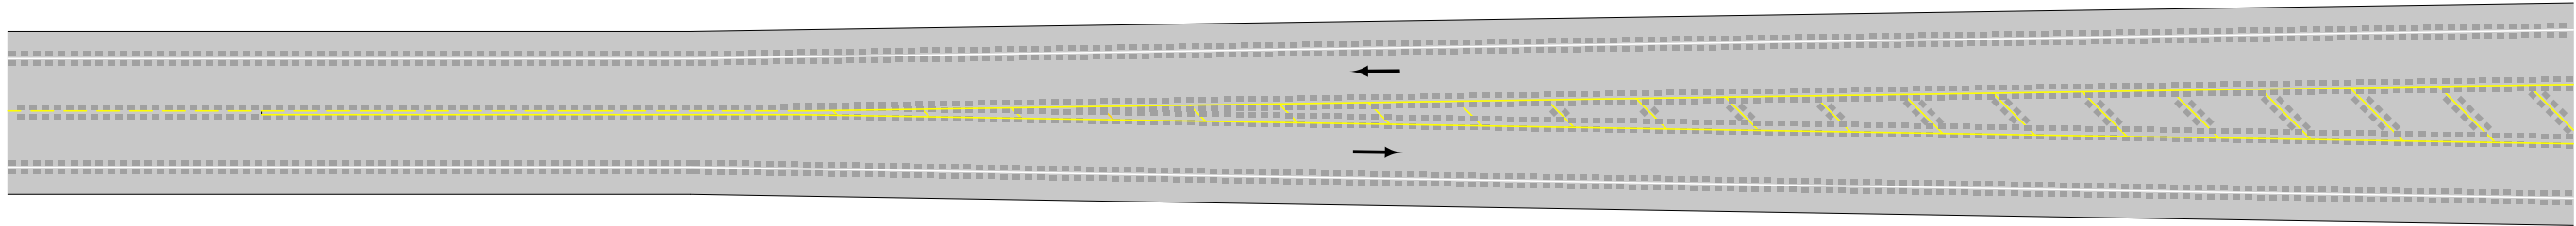

Detail A

PAINTED MEDIAN

Grooving

 IOWA DOT	REVISION	
	1	04-15-25
	PM-115	
STANDARD ROAD PLAN		
SHEET 4 of 4		
REVISIONS: Modified note 2.		
		
APPROVED BY DESIGN METHODS ENGINEER		
GROOVING FOR LINE TYPES		