
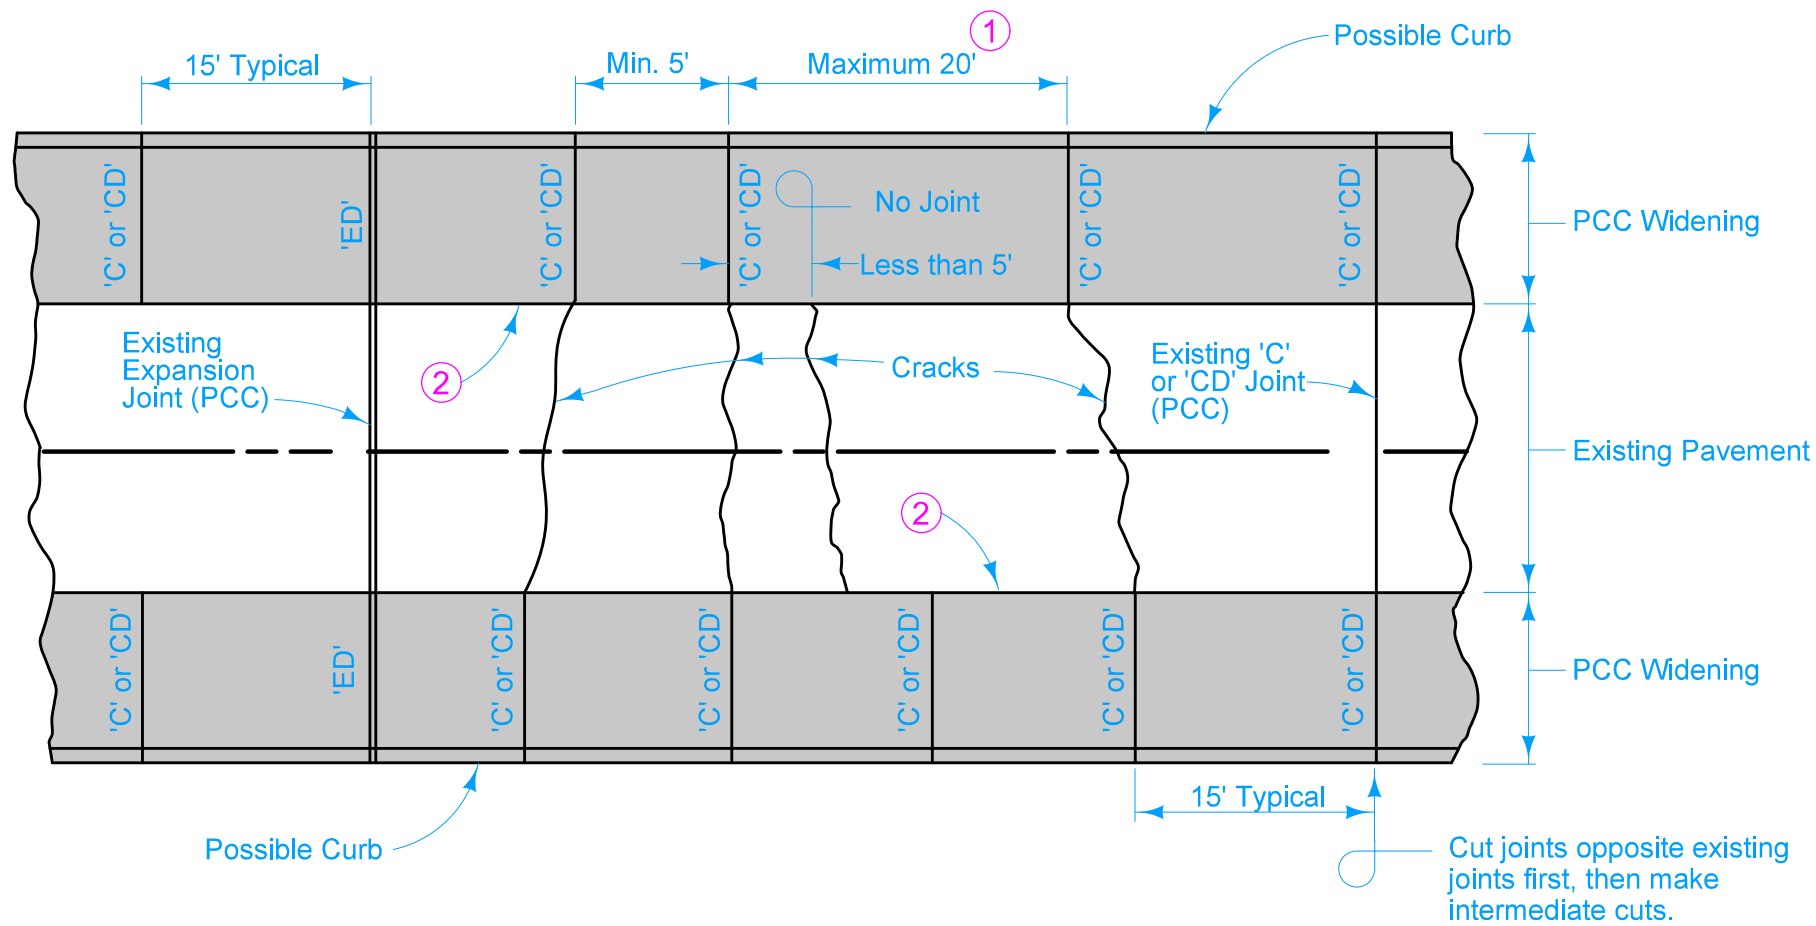


For joint details, see PV-101.
For curb details, see PV-102.

- 1 If more than 20 feet, add extra joint at midpoint.
- 2 'BT' Joint.

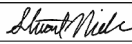

		REVISION		
		2	10-21-25	
		PV-121		
FIGURE 7010.121		STANDARD ROAD PLAN		
		SHEET 1 of 1		
REVISIONS: Updated Sudas and IDOT Logos.				
 SUDAS DIRECTOR		 DESIGN METHODS ENGINEER		
JOINTING PCC PAVEMENT WIDENING				