


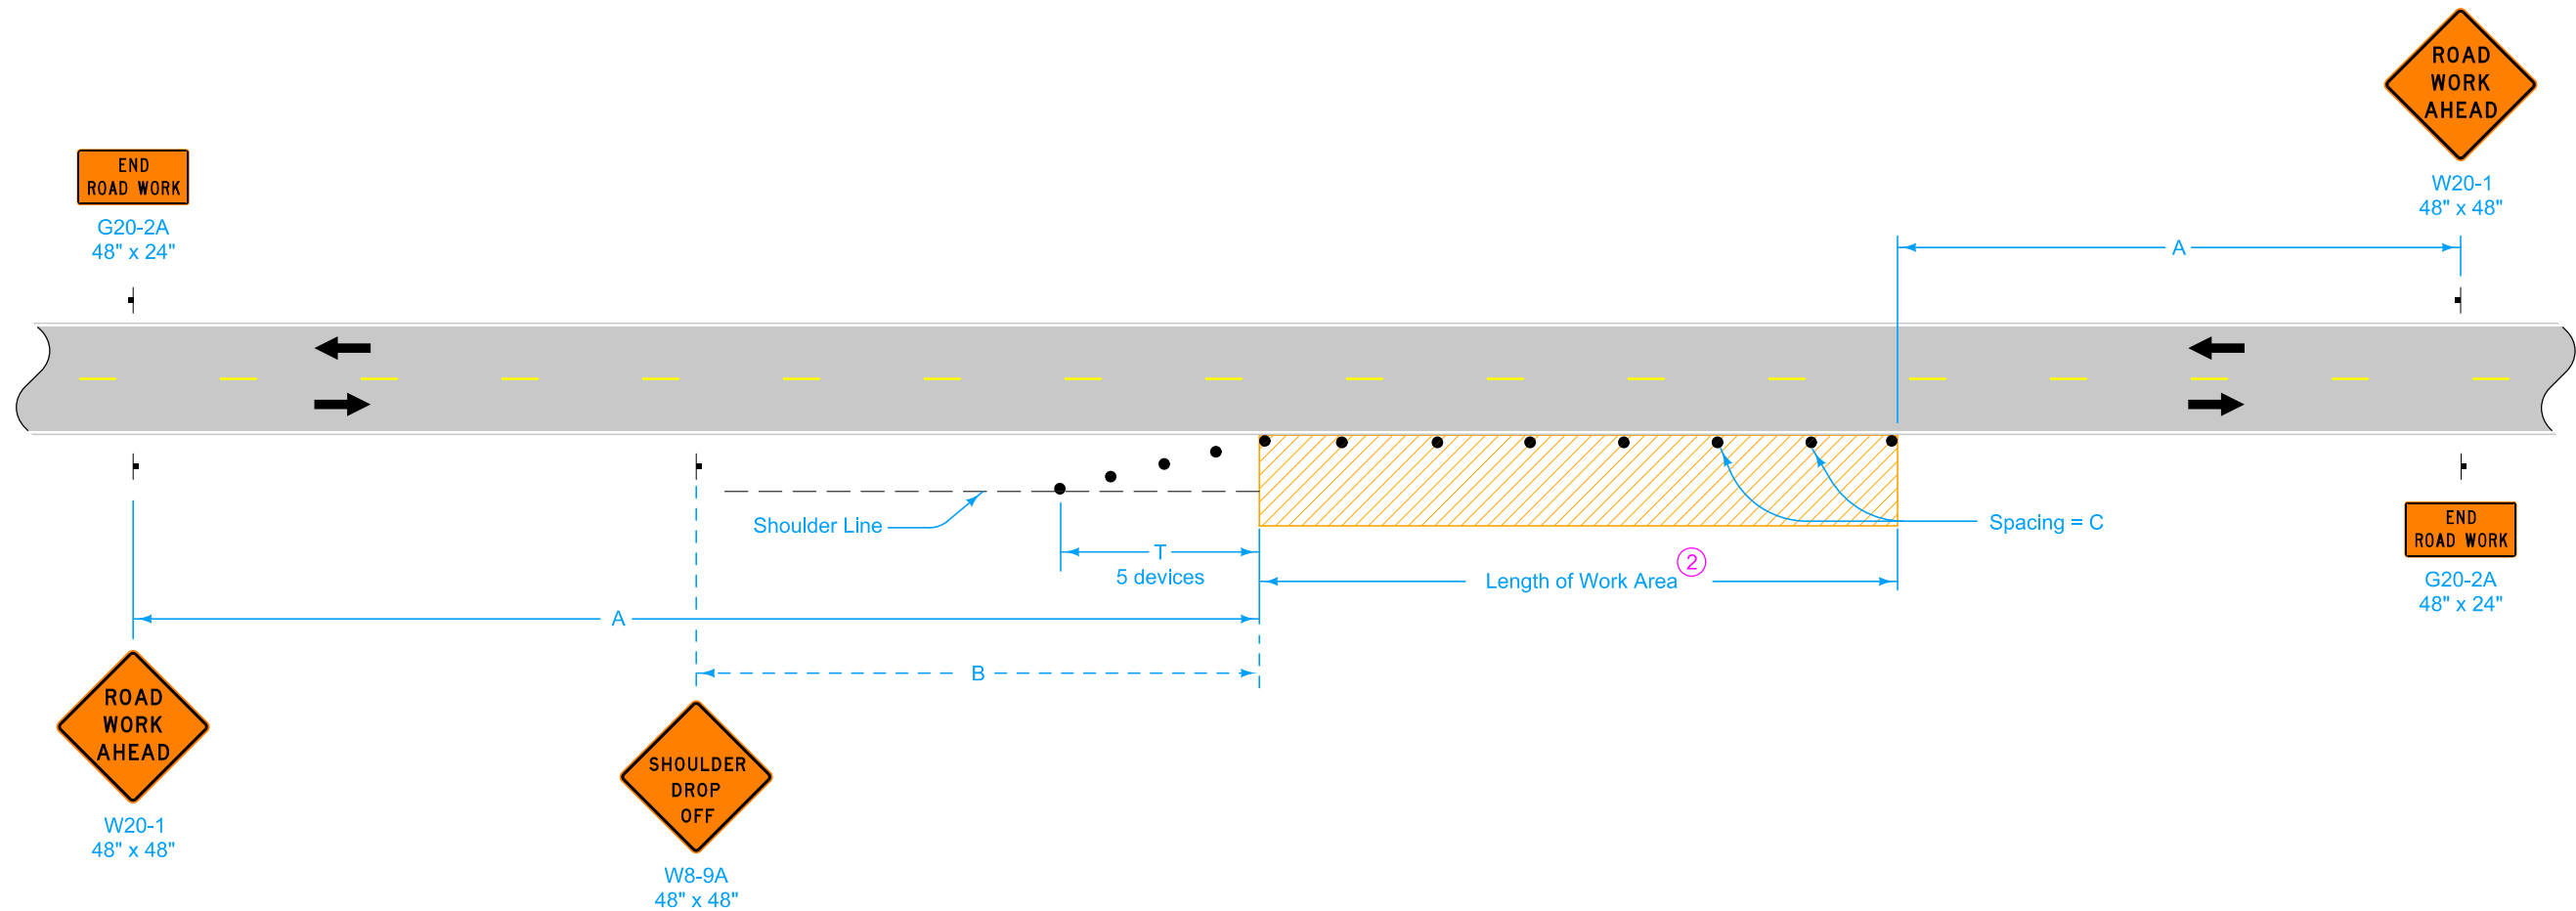

When a pavement edge drop-off exists, install a SHOULDER DROP-OFF sign.

No pavement edge drop-offs greater than pavement depth will be allowed during non-working hours.

Shoulder edge drop-offs shall be mitigated according to Article 1107.08.K2 of the Standard Specifications.

For work lasting less than one hour, refer to TC-1.

① When the length of a pavement edge drop-off is 1000 feet or less, the temporary fillet requirement of Article 1107.08 of the Standard Specifications does not apply. Reduce channelizer spacing to 40 feet.

② For work areas less than 200 feet long, use channelizers spaced at 20 foot centers or use a vehicle with an amber revolving light or amber strobe light.

Possible Contract Item:
Traffic Control

LEGEND

Traffic Sign

42" Channelizer

Work Area

Direction of Traffic

SPEED LIMIT (mph)*	A	B	C ②	T
35 or less	500'	250'	40'	100'
40 - 45	700'	350'	80' ①	200'
50 or greater	1000'	500'	100' ①	200'

* Speed Limit refers to regulatory speed limit before road work.

STANDARD ROAD PLAN

REVISIONS: Added speed limit note.

APPROVED BY DESIGN METHODS ENGINEER

WORK WITHIN 15 FT
OF TRAVELED WAY

REVISION	
10	4-18-23
TC-202	
SHEET 1 of 1	