


- Obtain the Engineer's approval for location of stabilized entrances prior to constructing.
- ① Place engineering fabric prior to placing aggregate. Use fabric for Embankment Erosion Control complying with Section 4196 of the Standard Specifications.
  - ② Use aggregate meeting Gradation No. 13a of Section 4109 of the Standard Specifcaitons.
  - ③ Depth may need to be increased depending on the weight of contractor vehicles and equipment.

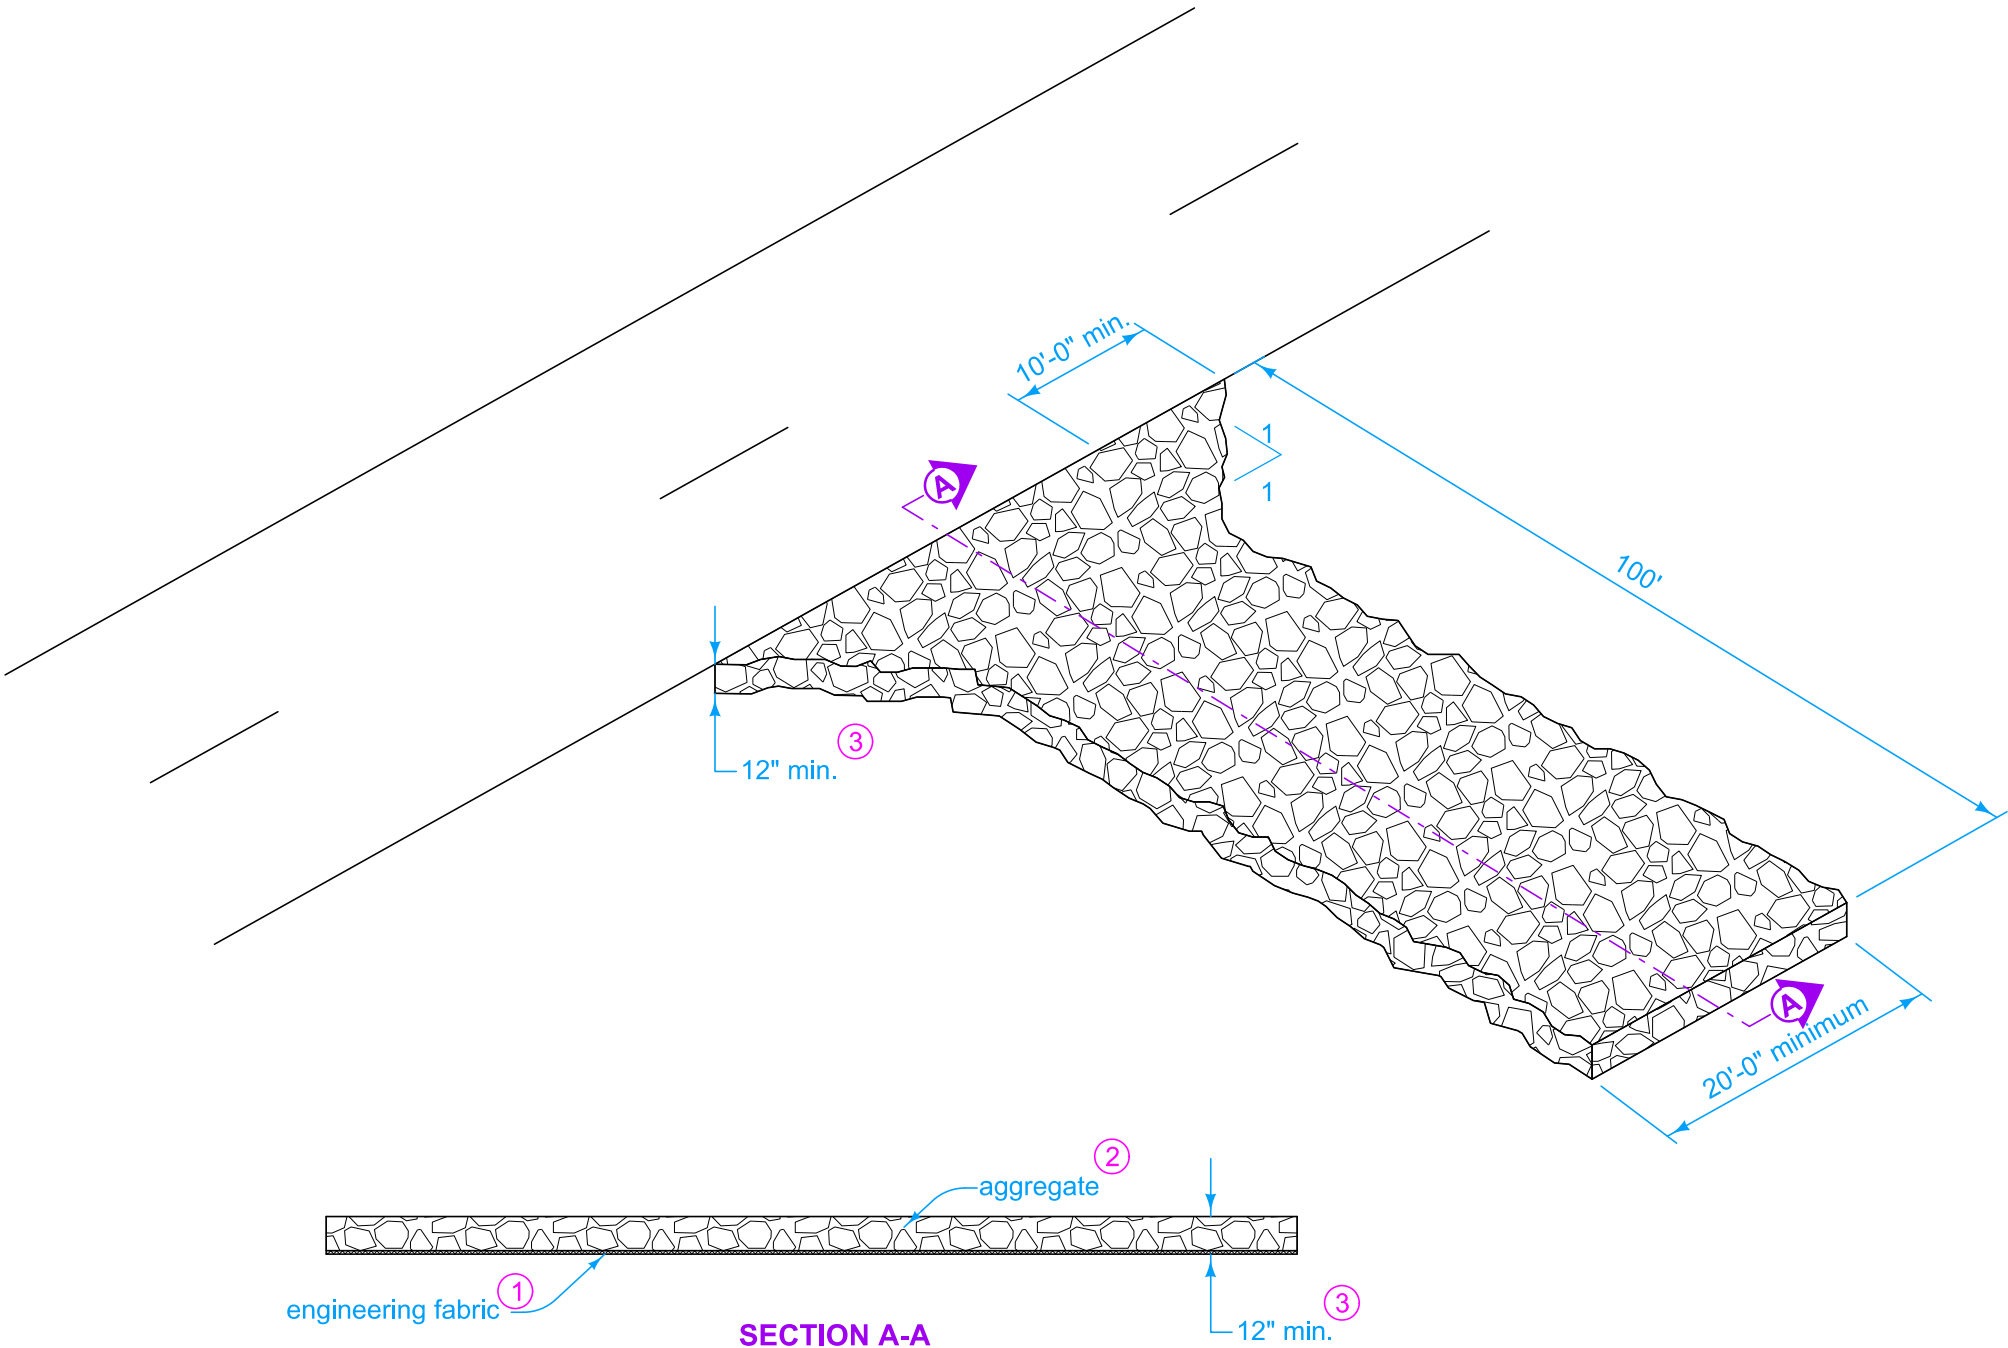

|                                                                                                  |                                                               |          |
|--------------------------------------------------------------------------------------------------|---------------------------------------------------------------|----------|
|  IOWA   DOT | REVISION                                                      |          |
|                                                                                                  | 4                                                             | 10-19-21 |
|                                                                                                  | EC-303                                                        |          |
| STANDARD ROAD PLAN                                                                               |                                                               |          |
| SHEET 1 of 1                                                                                     |                                                               |          |
| REVISIONS:                                                                                       | Defined length to be 100', to be consistant with spec change. |          |
|             |                                                               |          |
| APPROVED BY DESIGN METHODS ENGINEER                                                              |                                                               |          |
| STABLIZED CONSTRUCTION ENTRANCE                                                                  |                                                               |          |