



- ① For normal foreslopes 6:1 or flatter.
- ② For normal foreslopes steeper than 6:1.

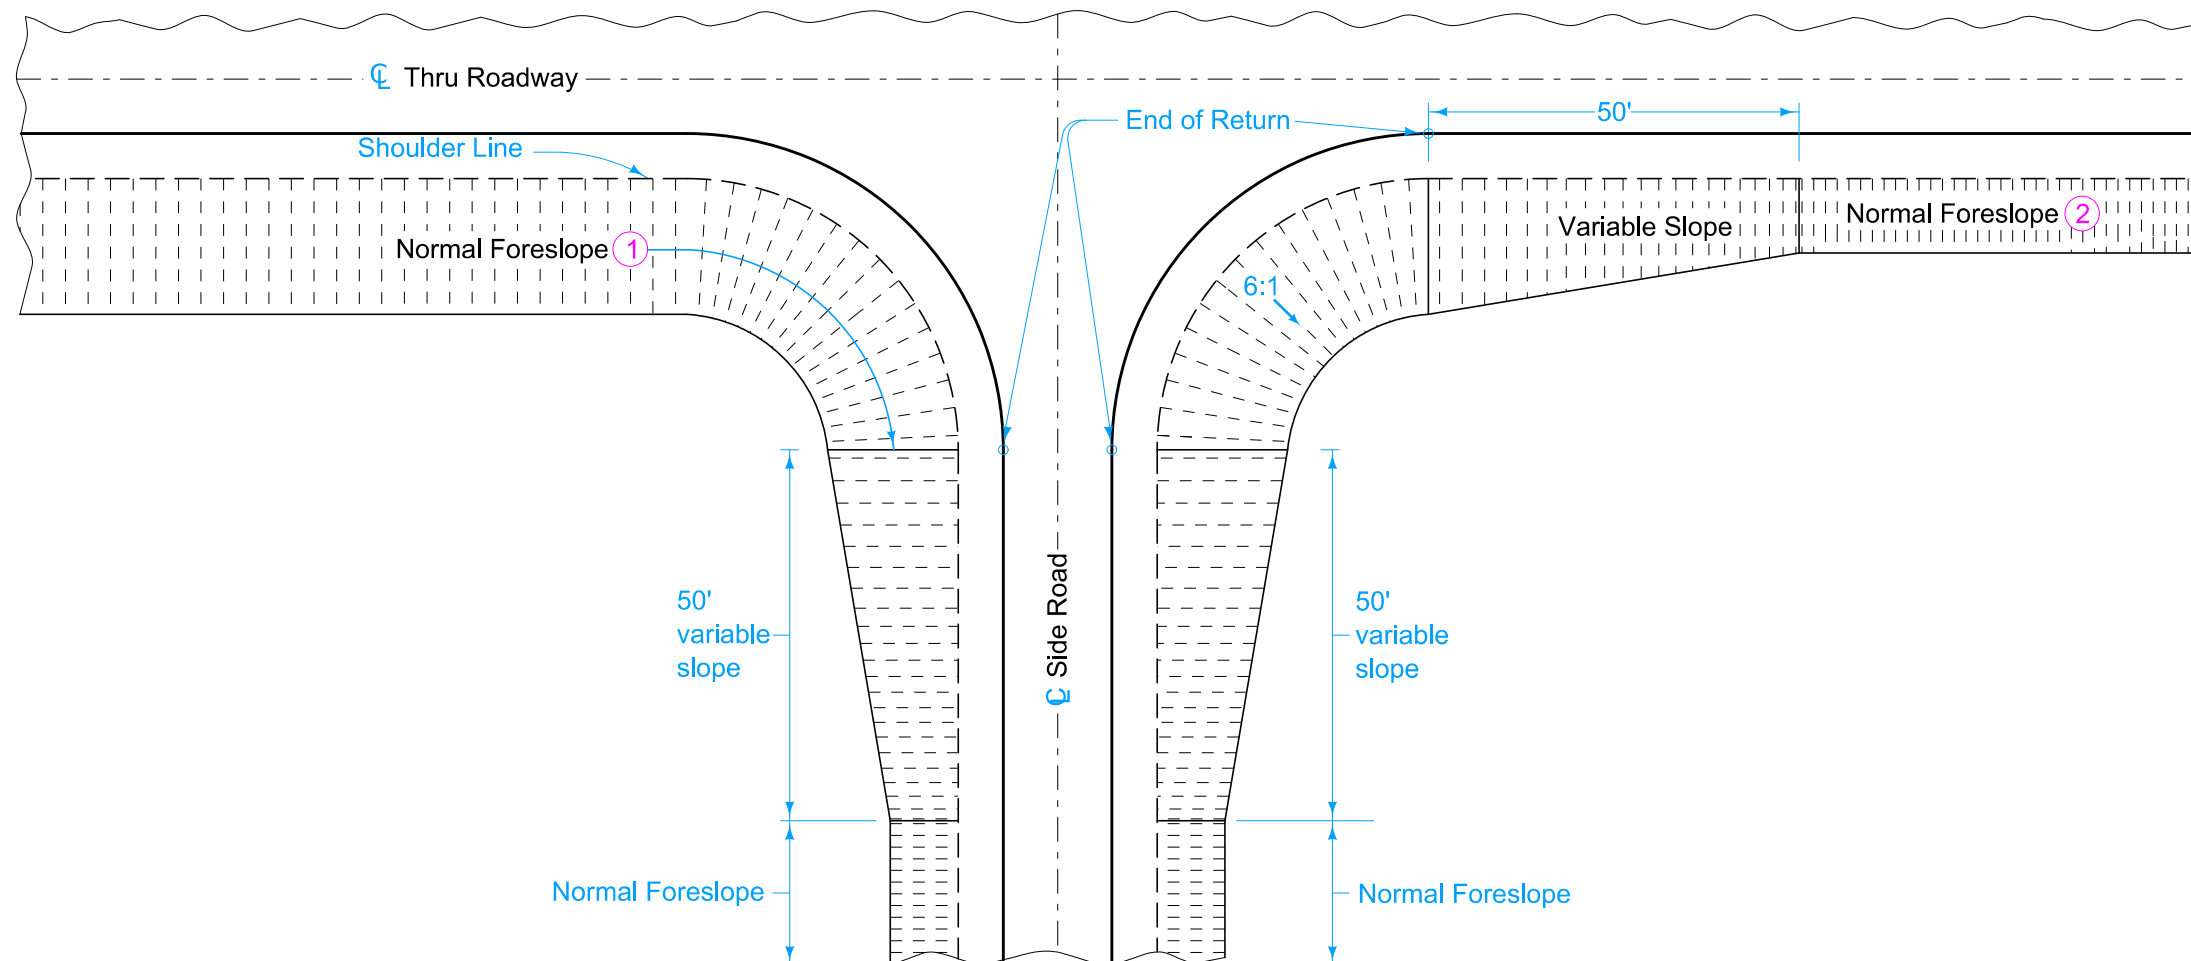

NORMAL FORESLOPES

		REVISION	
		1	10-20-15
STANDARD ROAD PLAN		EW-503	
		SHEET 1 of 2	
REVISIONS: Replaced the DOT logo in the title block with the new version.			
			
APPROVED BY DESIGN METHODS ENGINEER			
SIDE ROAD GRADING			

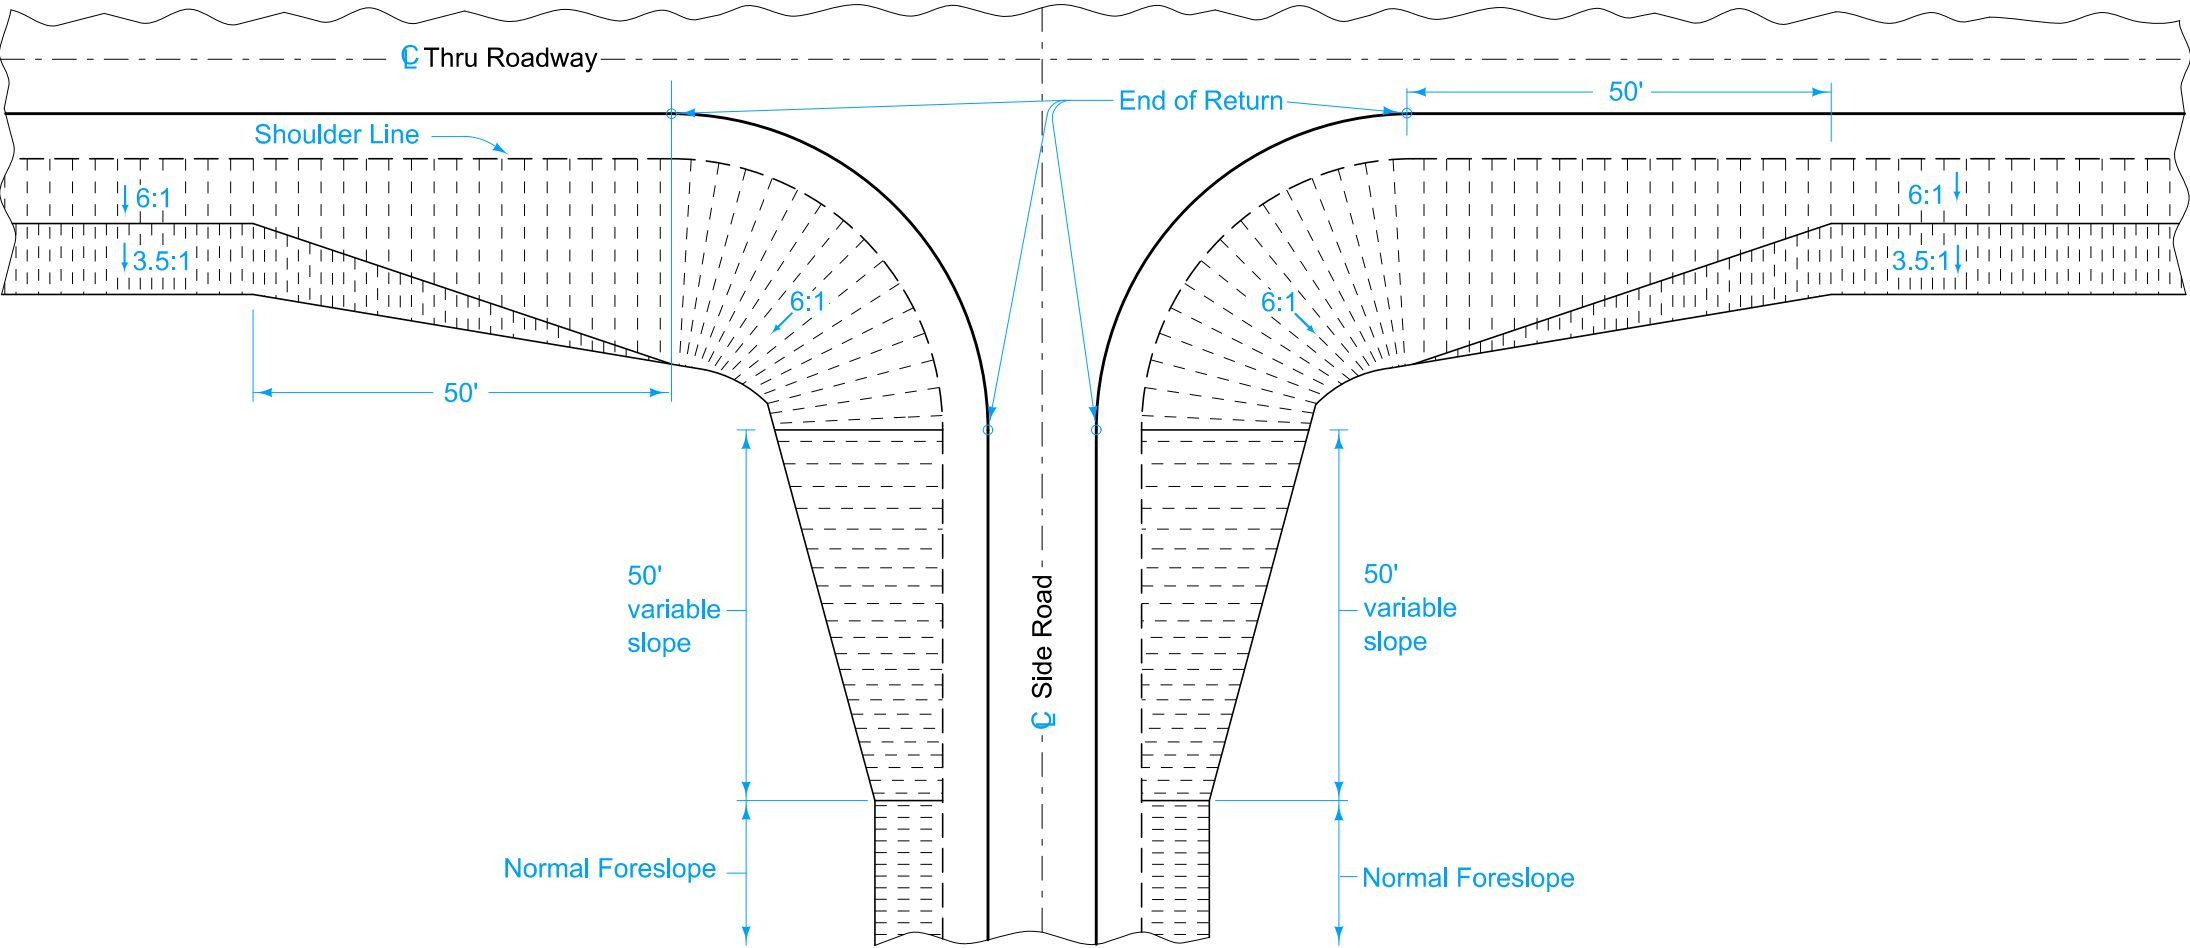

BARNROOF

 IOWA DOT	REVISION	
	1	10-20-15
	EW-503	
STANDARD ROAD PLAN		SHEET 2 of 2
REVISIONS: Replaced the DOT logo in the title block with the new version.		
		
APPROVED BY DESIGN METHODS ENGINEER		
SIDE ROAD GRADING		