


Terminate all mainline centerline markings at the edge of the property line.

Spacing between center of Symbols and Legends used within Left Turn Only Storage Length is $37\frac{1}{2}$ feet.

For line information, see PM-110.

For symbol and legend information, see PM-111.

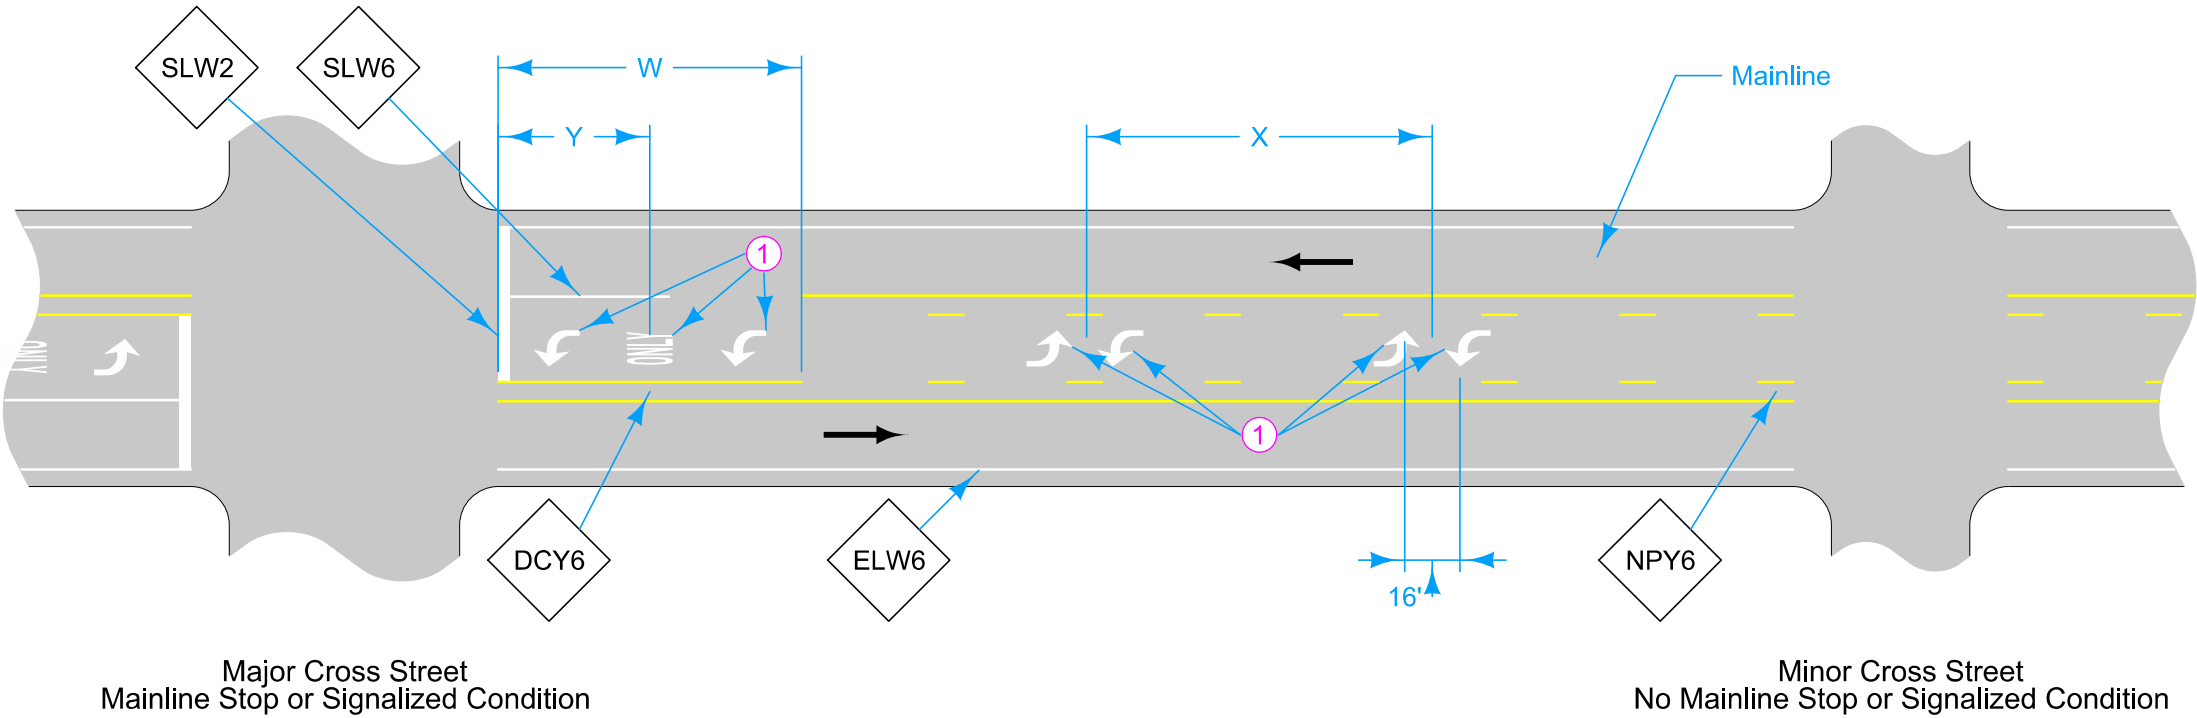

① Symbol and Legend (when listed in 108-29).

W Storage Length to be 150 feet minimum.

X Typical spacing (in feet) between sets of arrows should be approximately 10 times the speed limit (MPH) or one set located at mid-block.

Y Distance from lane line termination to center of Left Turn Only Symbol and Legend is $\frac{1}{2}$ the Storage Length.

Possible Contract Items:
Pavement Marking Line Items
Pavement Marking Symbol and Symbol Items

Possible Tabulations:
108-22
108-29

For projects not on the Primary system the following substitutions may be made. See plan sheets for substitutions.

ELW6 → ELW4
SLW6 → SLW4
NPY6 → NPY4
DCY6 → DCY4

LEGEND

←	Direction of Traffic	NPY6	No Passing Zone Line (Yellow)
DCY6	Double CenterLine (Yellow)	SLW2	Stop Line (White)
ELW6	Edge Line Right (White)	SLW6	Solid Lane Line (White)

IOWA DOT

STANDARD ROAD PLAN

REVISIONS: Modified line widths from 4 inches to 6 inches.

APPROVED BY DESIGN METHODS ENGINEER

TWO-LANE ROADWAY
WITH TWO-WAY LEFT TURN LANE

REVISION

2 10-15-24

PM-550

SHEET 1 of 1