
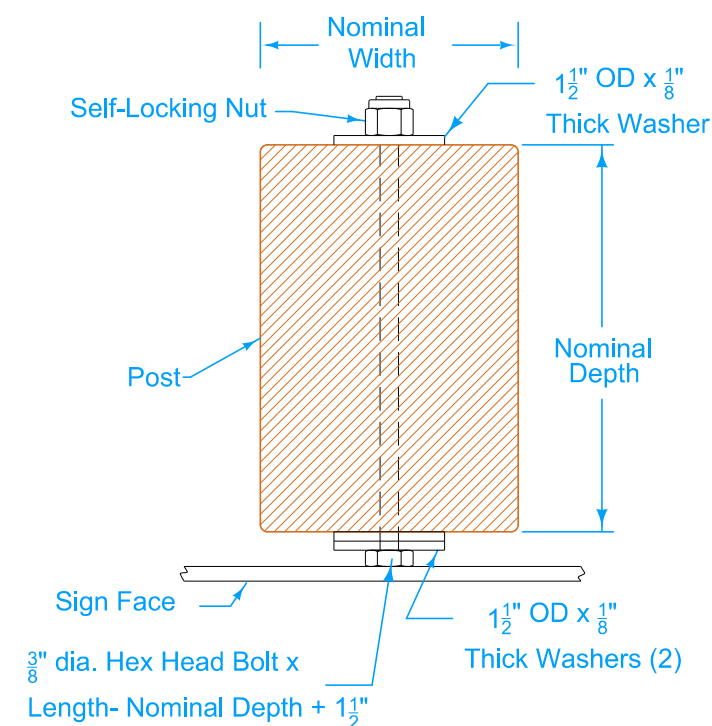
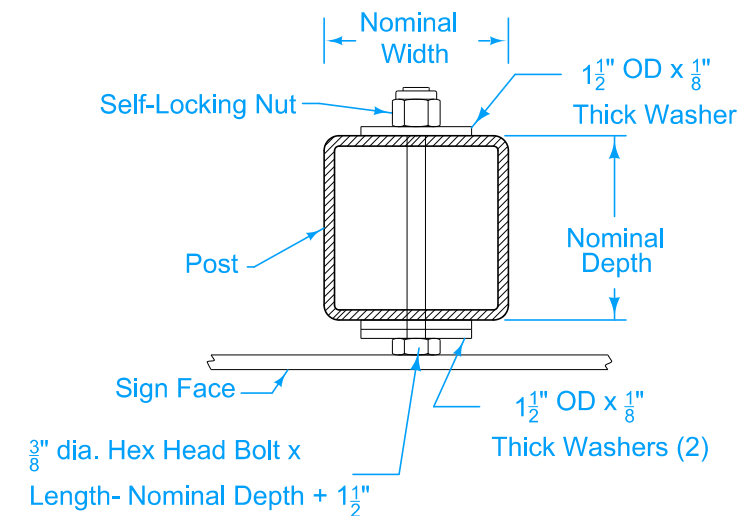
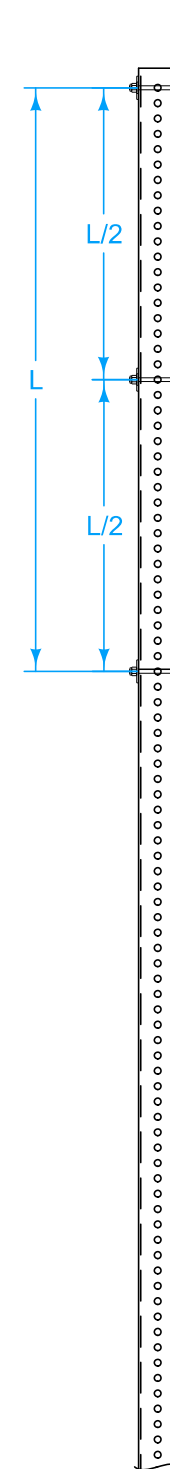
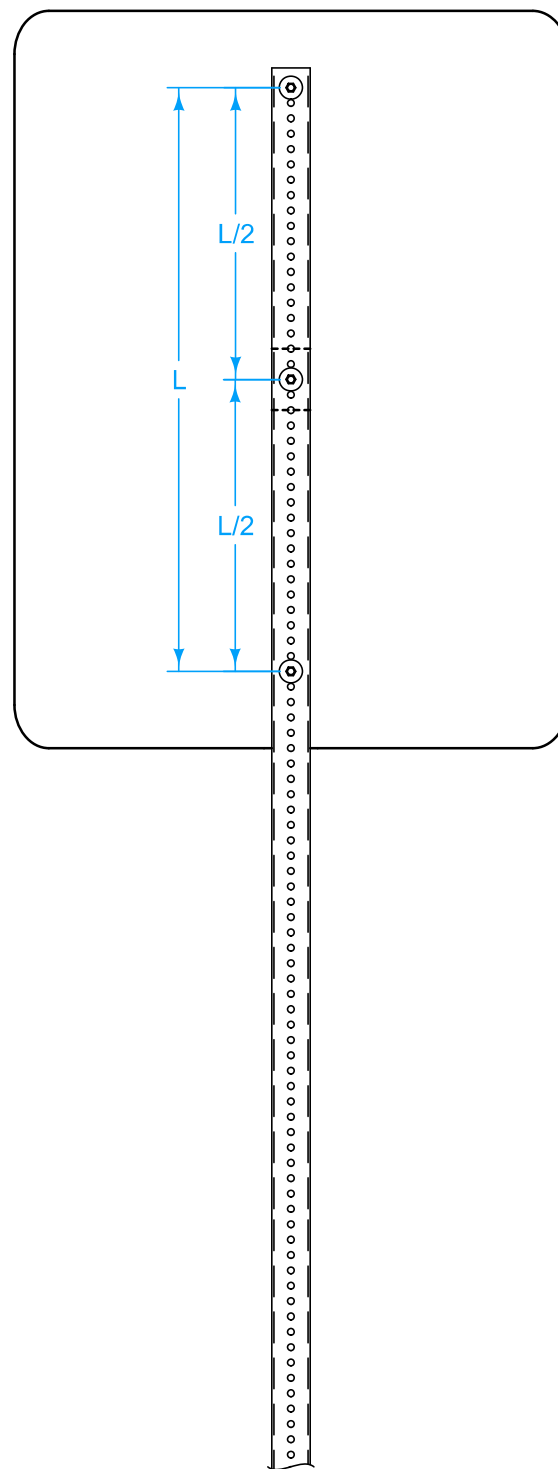
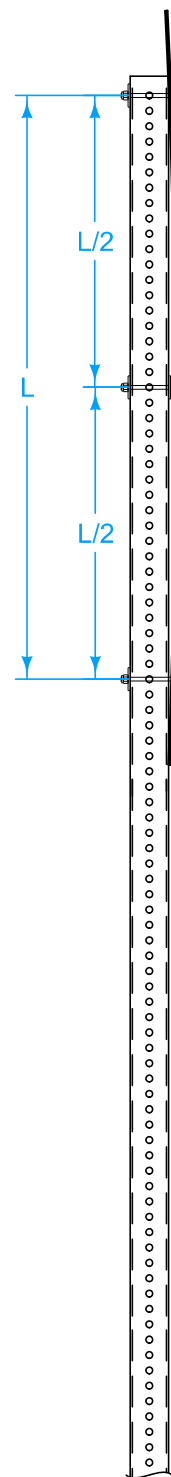


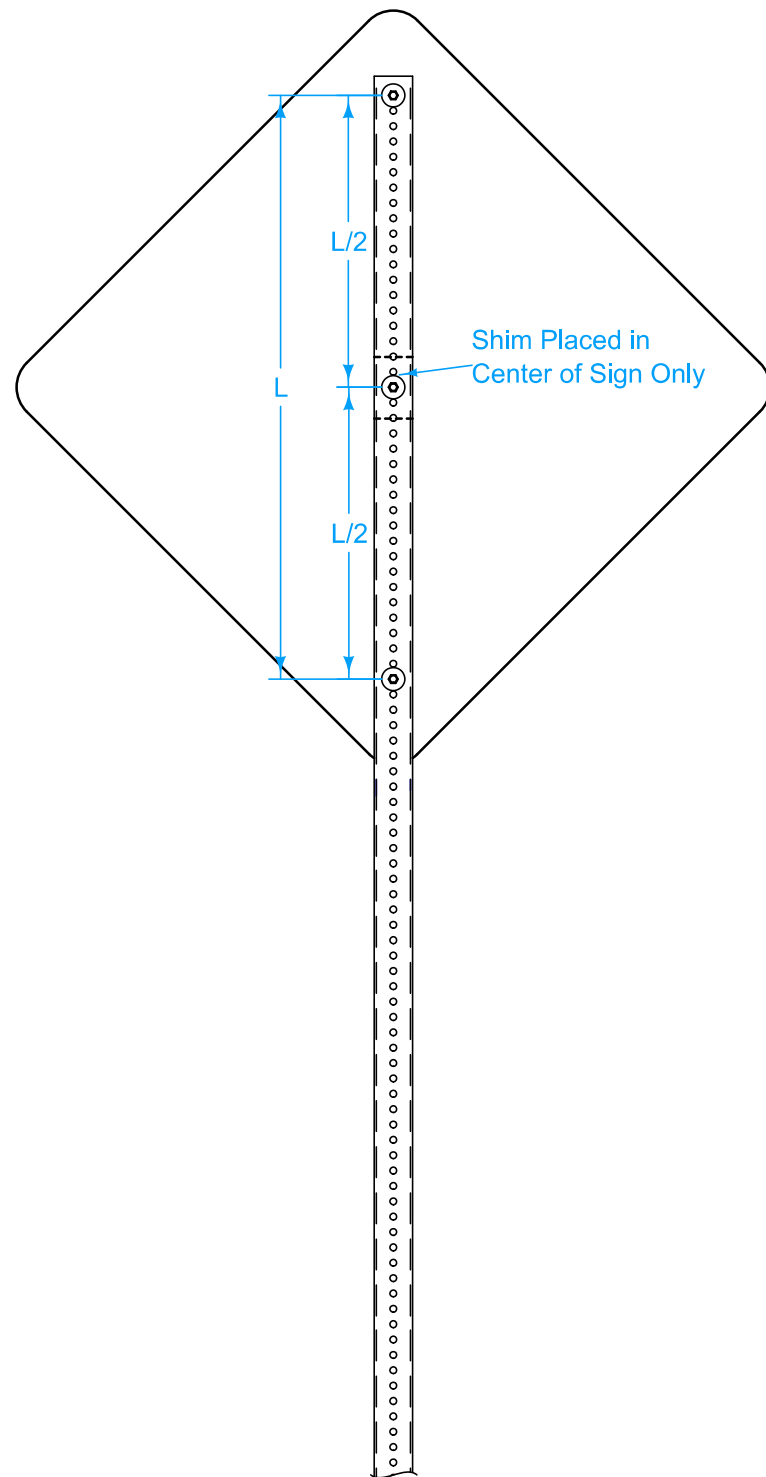

NOTE: FOR SINGLE POST WITH SIGN WIDTH > 24" AND HEIGHT > 24"
FOR SHEET ALUMINUM SIGNS ONLY

IOWA DOT STANDARD ROAD PLAN REVISIONS: New. APPROVED BY DESIGN METHODS ENGINEER INSTALLATION - TYPE "A" SIGN SHIM	REVISION	
	New	10-17-17
	SI-133	
	SHEET 1 of 1	