


Refer to the contract documents for specific material and placement requirements.

① Required only when specified in the contract documents or when directed by the Engineer.

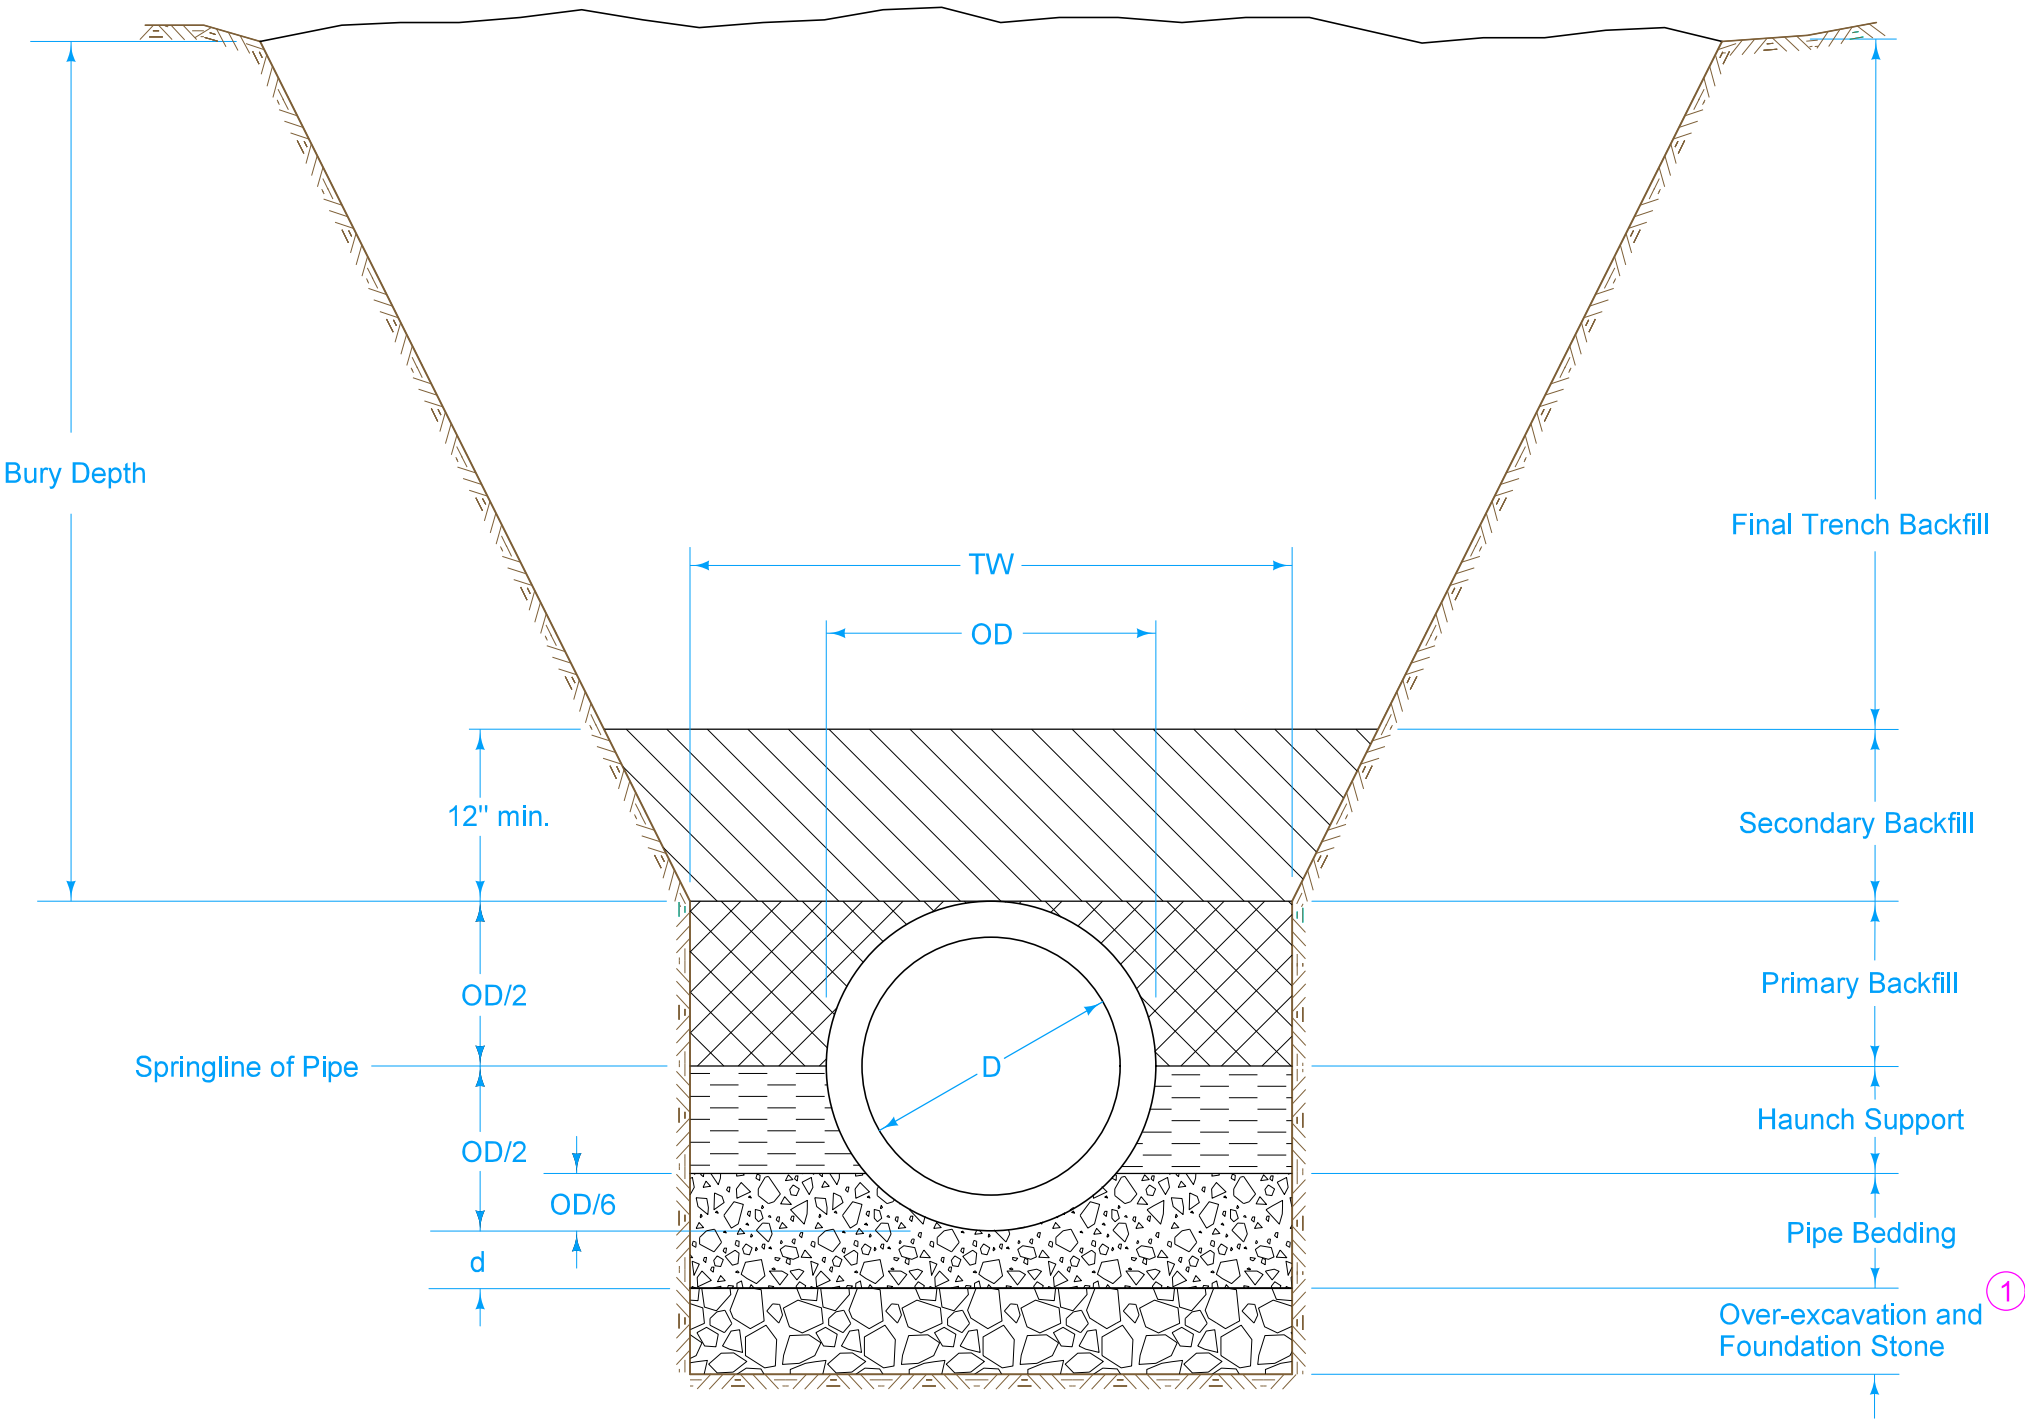

Key

- OD = Outside diameter of pipe
- D = Inside diameter of pipe
- TW = Trench width at top of pipe
- d = Depth of bedding material below pipe

FIGURE 3010.101 SHEET 1 OF 1

		REVISION	
		2	10-21-25
FIGURE 3010.101	STANDARD ROAD PLAN	SW-101	
		SHEET 1 of 1	
REVISIONS: Updated Sudas and IDOT Logos.			
			
SUDAS DIRECTOR		DESIGN METHODS ENGINEER	
TRENCH BEDDING AND BACKFILL ZONES			