


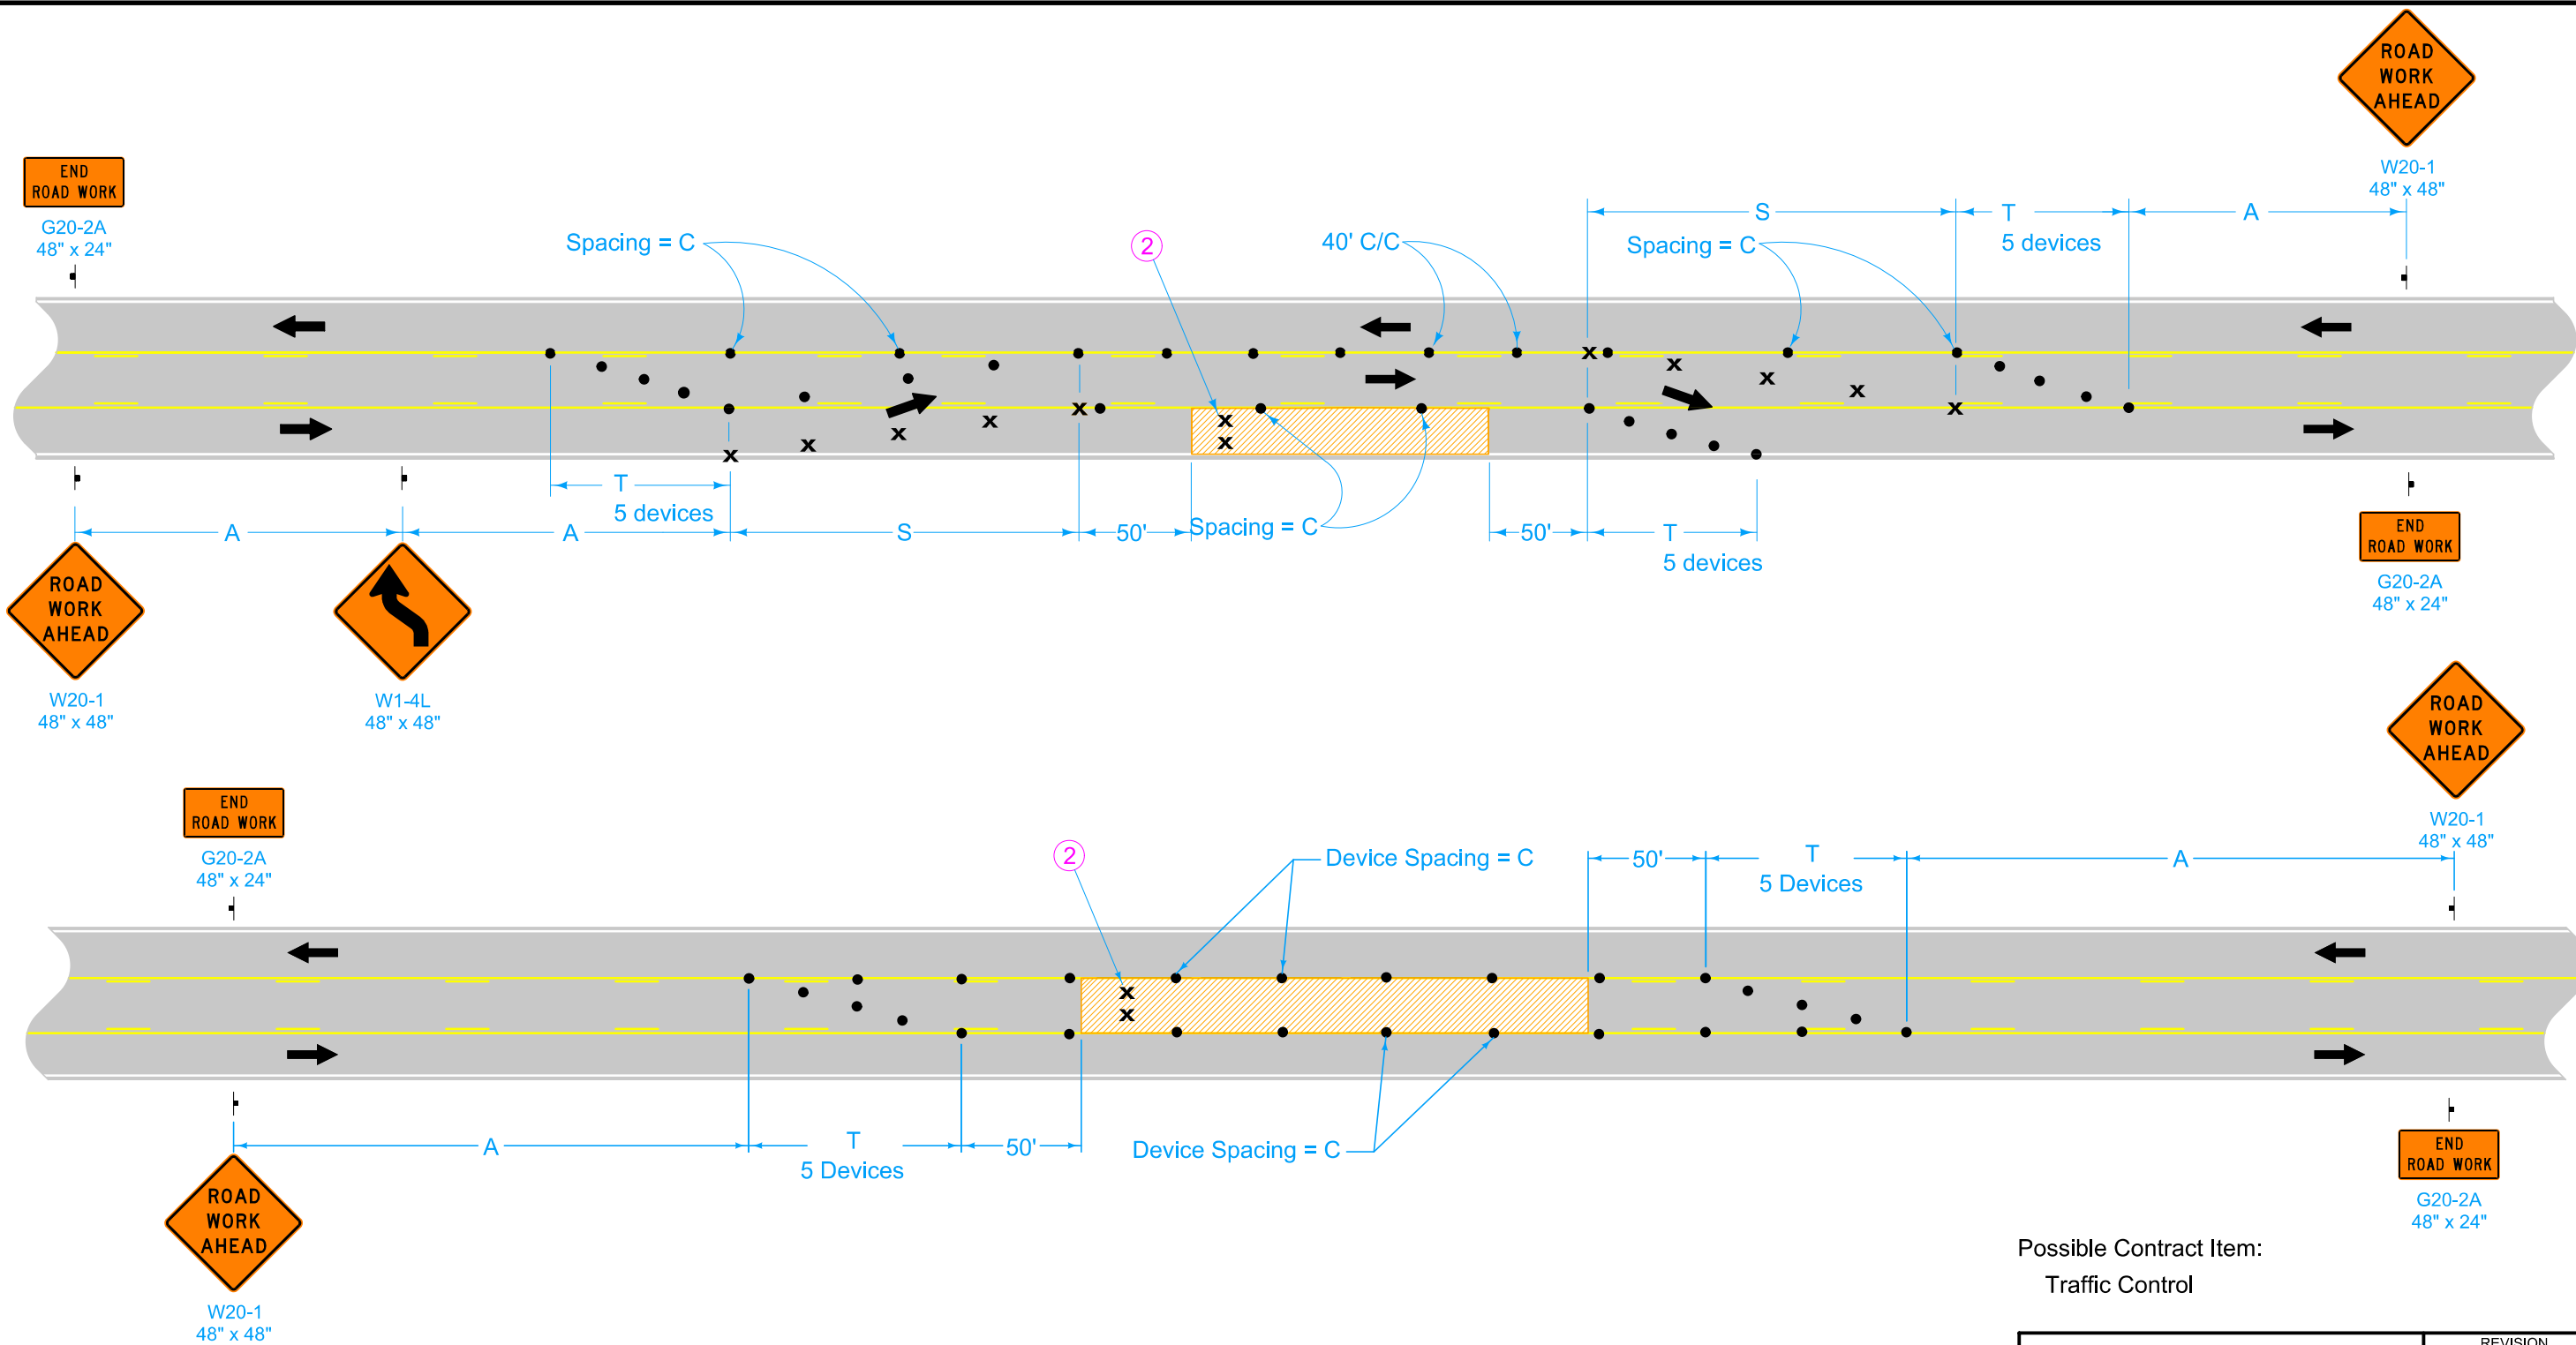

LEGEND

- 42" Channelizer
- x Drum ^①
- ┆ Traffic Sign
- ▨ Work Area
- ← Direction of Traffic

SPEED LIMIT (mph)*	A	C	D	S	T
25 or less	100'	40'	25'	100'	50'
30 - 35	250'	40'	30'	120'	50'
40 - 45	350'	80'	40'	280'	100'
50 or greater	500'	100'	50'	350'	100'

* Speed Limit refers to regulatory speed limit before road work.

- ① Spacing = D for drums placed in tapers.
- ② For lanes closed to traffic, place two drums every 1000 feet. For full depth excavations in a closed lane, place two drums in front of each location. Additional drums need not be placed for full depth excavations spaced closer than 150 feet.

Possible Contract Item:
Traffic Control

IOWA DOT STANDARD ROAD PLAN	REVISION	
	6	4-18-23
	TC-228 SHEET 1 of 1	
REVISIONS: Added speed limit note.		
APPROVED BY DESIGN METHODS ENGINEER <i>Shawn Miller</i>		
LANE CLOSURE INVOLVING TWLTL		