

SIGN PLACEMENT ON TYPE III BARRICADES



Typical Sign Placement




Sign Placement with Supplemental Sign

Possible Contract Items:
Traffic Control
Safety Closures
Portable Dynamic Message Sign


Possible Tabulation:
108-13A

 IOWA DOT		REVISION	
		8	10-20-26
STANDARD ROAD PLAN		TC-252	
		SHEET 1 of 4	
REVISIONS: Added closure of side road on undivided highway, page 4			
			
APPROVED BY DESIGN METHODS ENGINEER			
ROUTES CLOSED TO TRAFFIC			

SITUATION 1 (RURAL)
Project Route Closure

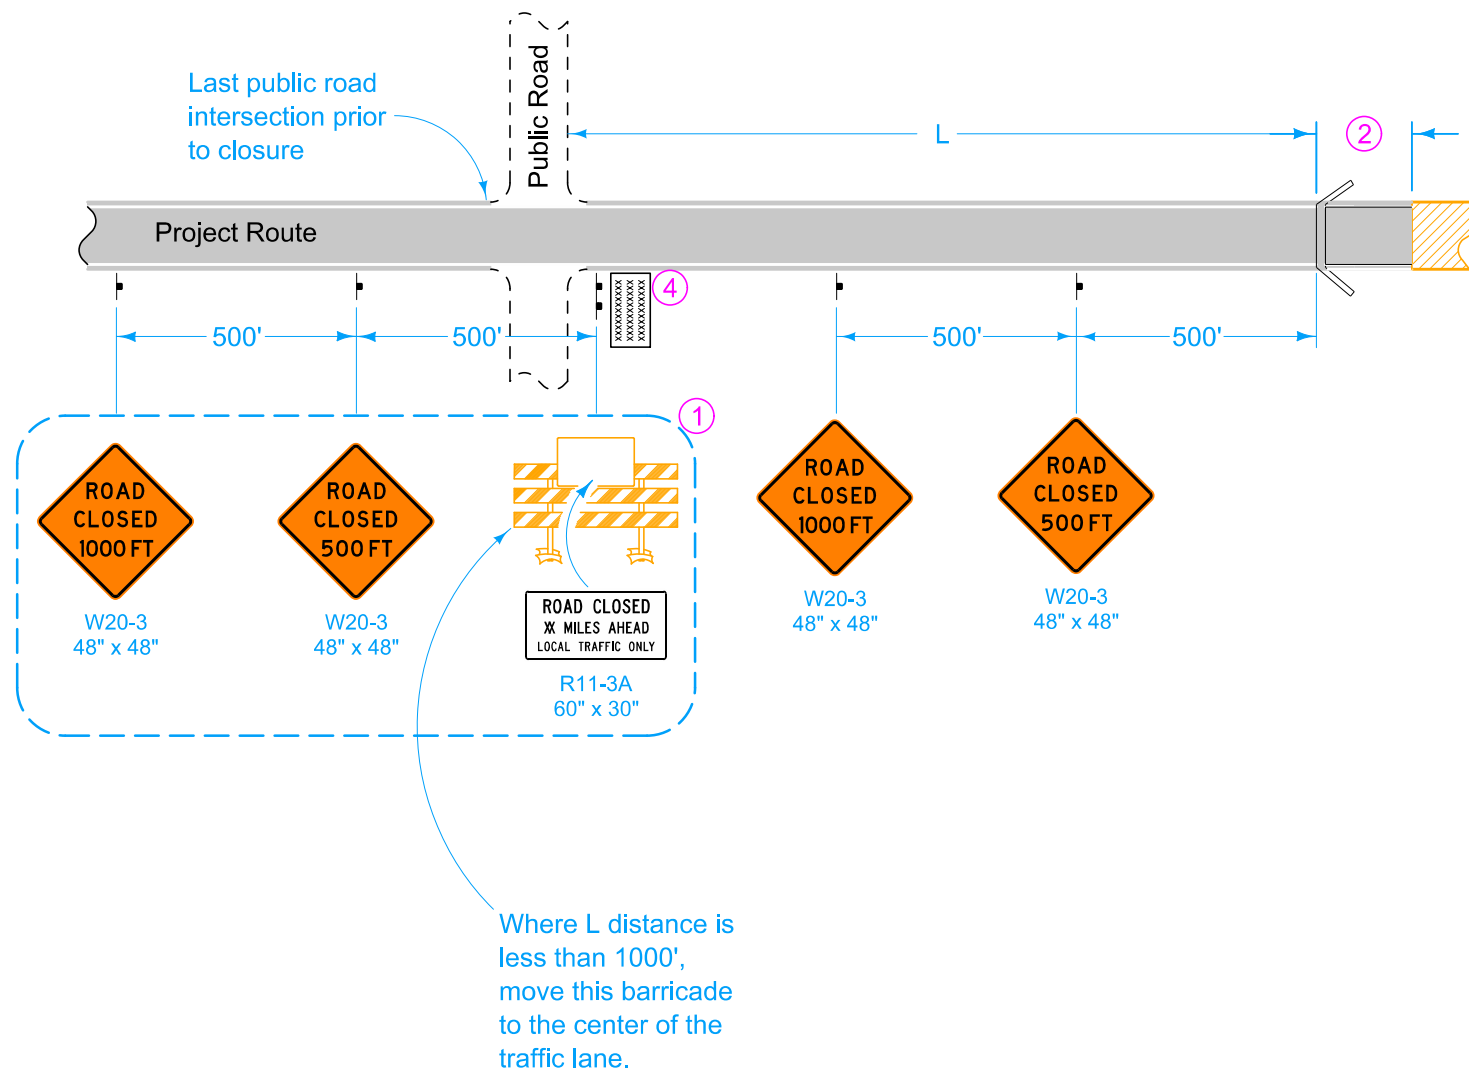

SITUATION 1 (URBAN)
Project Route Closure

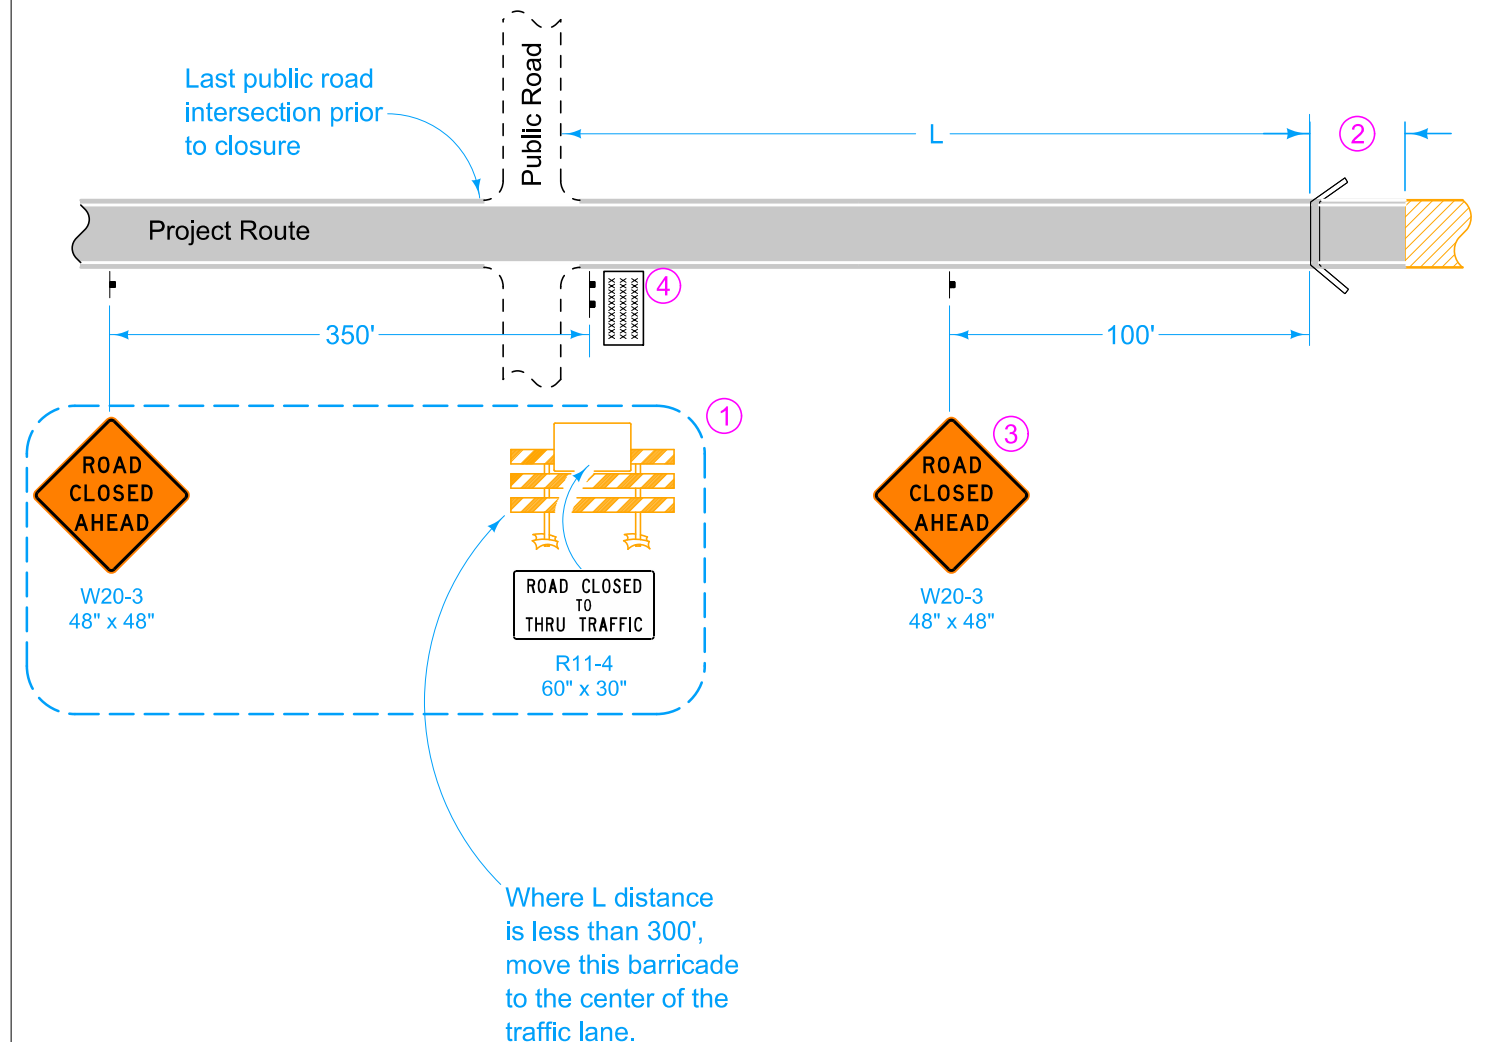

LEGEND

- Traffic Sign
- Type III Barricade
- Portable Dynamic Message Sign
- Work Area
- Road Closure


- (1) In situation 1, if the intersection is the point of detour these signs and barricade will become the responsibility of the contracting authority and may be modified by the contracting authority to fit detour signing.
- (2) When possible, a 100' buffer is desirable.
- (3) When L is less than 300 feet, omit the ROAD CLOSED AHEAD sign.

- (4) Place for 7 calendar days prior to closure. The Engineer will determine the message to display. Remove when road is closed. Use of Portable Dynamic Message Sign is optional on non-primary roadways.

 IOWA DOT		REVISION	
		8	10-20-26
STANDARD ROAD PLAN		TC-252	
		SHEET 2 of 4	
REVISIONS: Added closure of side road on undivided highway, page 4			
			
APPROVED BY DESIGN METHODS ENGINEER			
ROUTES CLOSED TO TRAFFIC			


SITUATION 2

Public cross-traffic maintained.
No access to project.

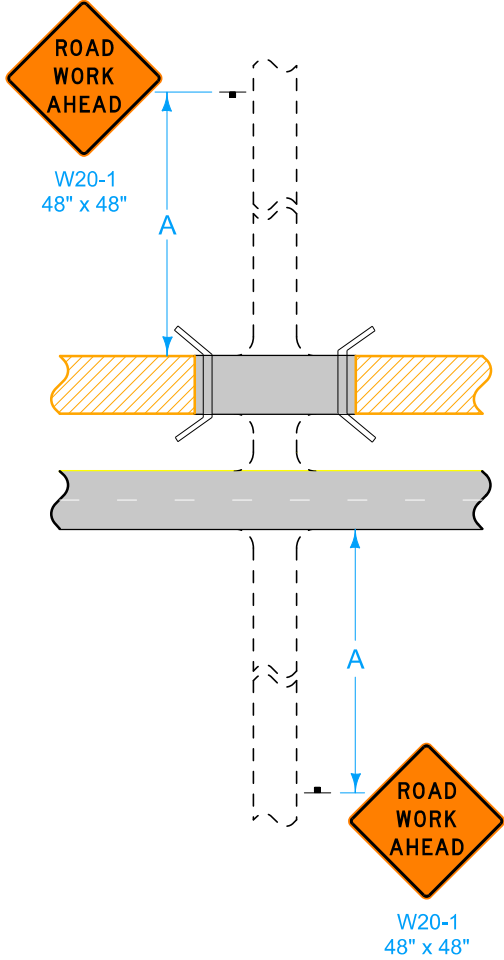


SITUATION 3

No access to project
(Applicable to T-intersections)

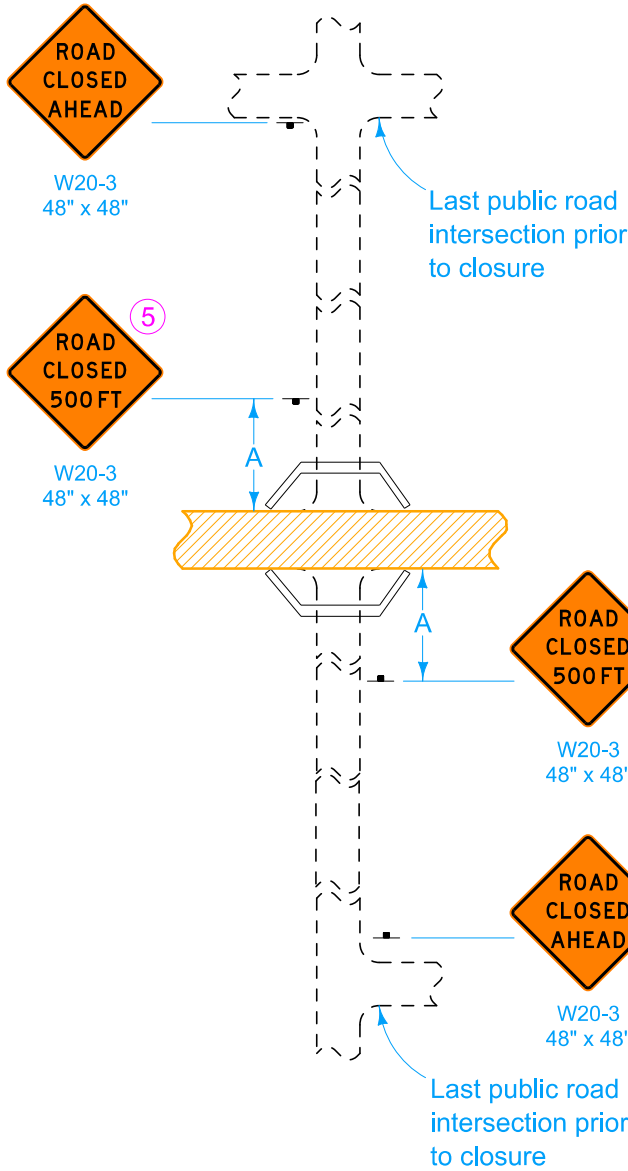


SITUATION 4

Public cross-traffic maintained.
No access to project.

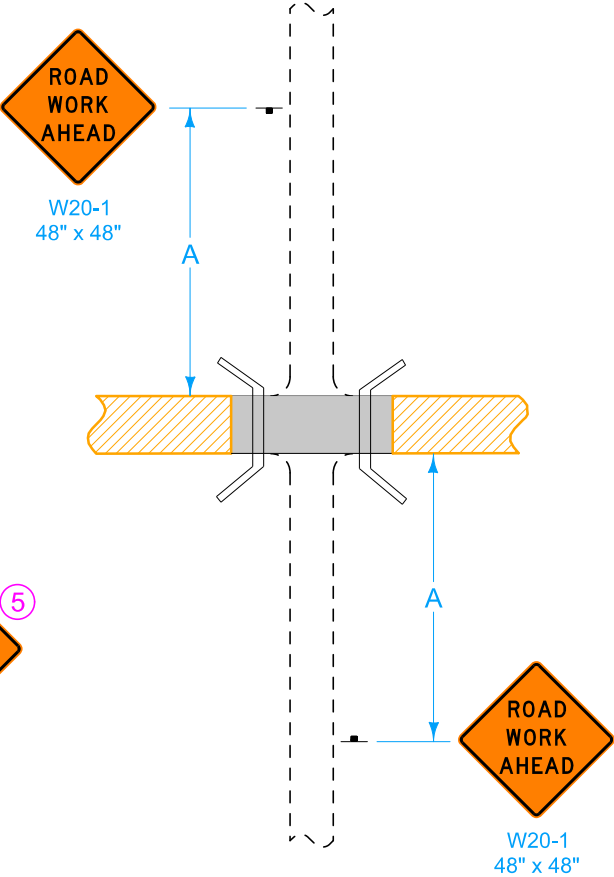


SITUATION 5

Public cross-traffic maintained.
Contractor and resident access.

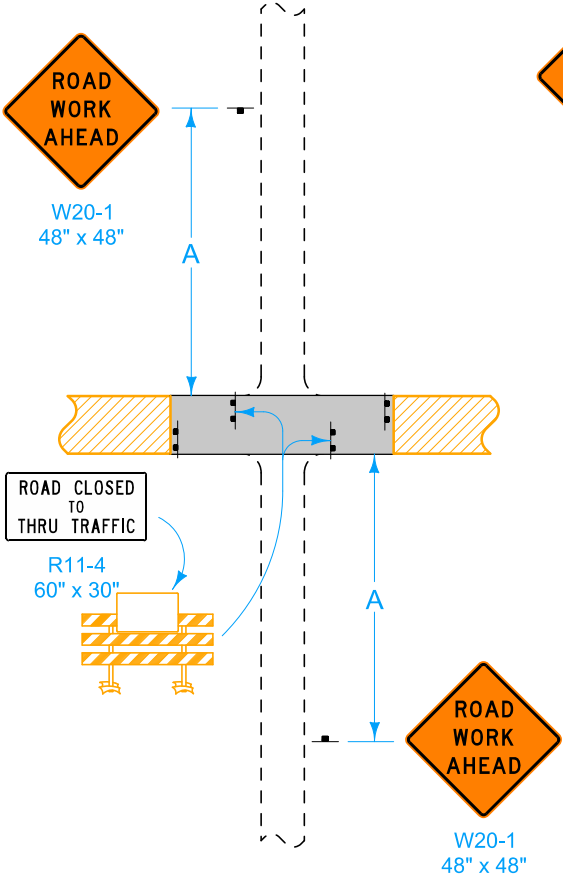

SITUATION 6

No public access. Contractor and resident
access only. (Applicable to T-intersections)

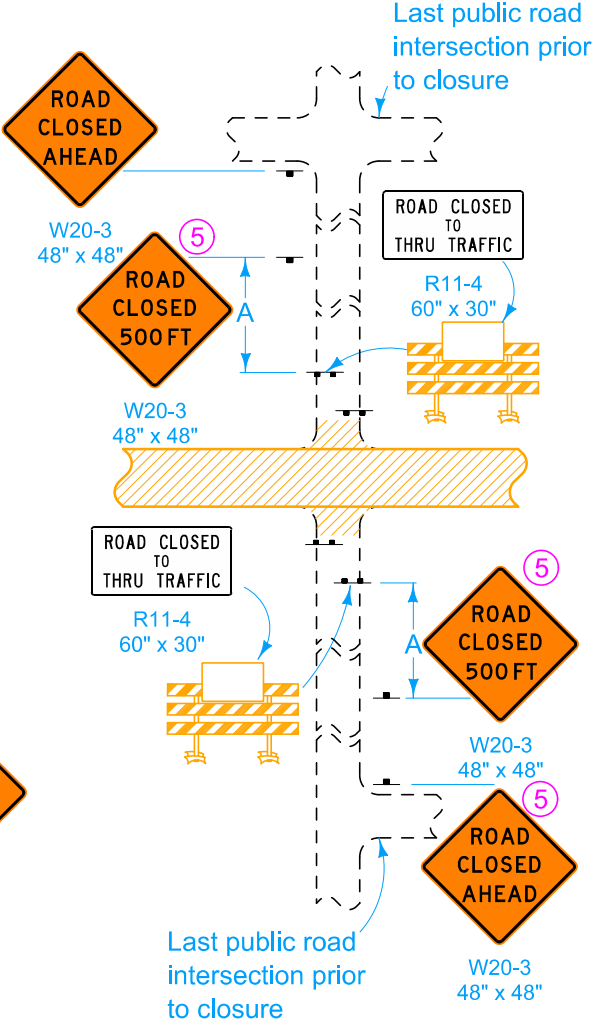

LEGEND

- Traffic Sign
- Type III Barricade
- Work Area
- Road Closure

Location	A
Urban	200'
Rural	500'

- During suspension of work, (such as over winter):
- Use Situation 2 on two-lane to four-lane projects.
 - Situation 5 is preferred where cross-traffic is maintained.

⑤ When the distance between the last public road intersection and the ROAD CLOSED or ROAD CLOSED TO THRU TRAFFIC barricade is less than 1,000 feet, omit the ROAD CLOSED 500 FT sign.

STANDARD ROAD PLAN

REVISIONS: Added closure of side road on undivided highway, page 4

APPROVED BY DESIGN METHODS ENGINEER


ROUTES CLOSED TO TRAFFIC

REVISION	
8	10-20-26
TC-252	
SHEET 3 of 4	

Location	A
Urban	200'
Rural	500'


DIVIDED CROSS ROAD

Public Road

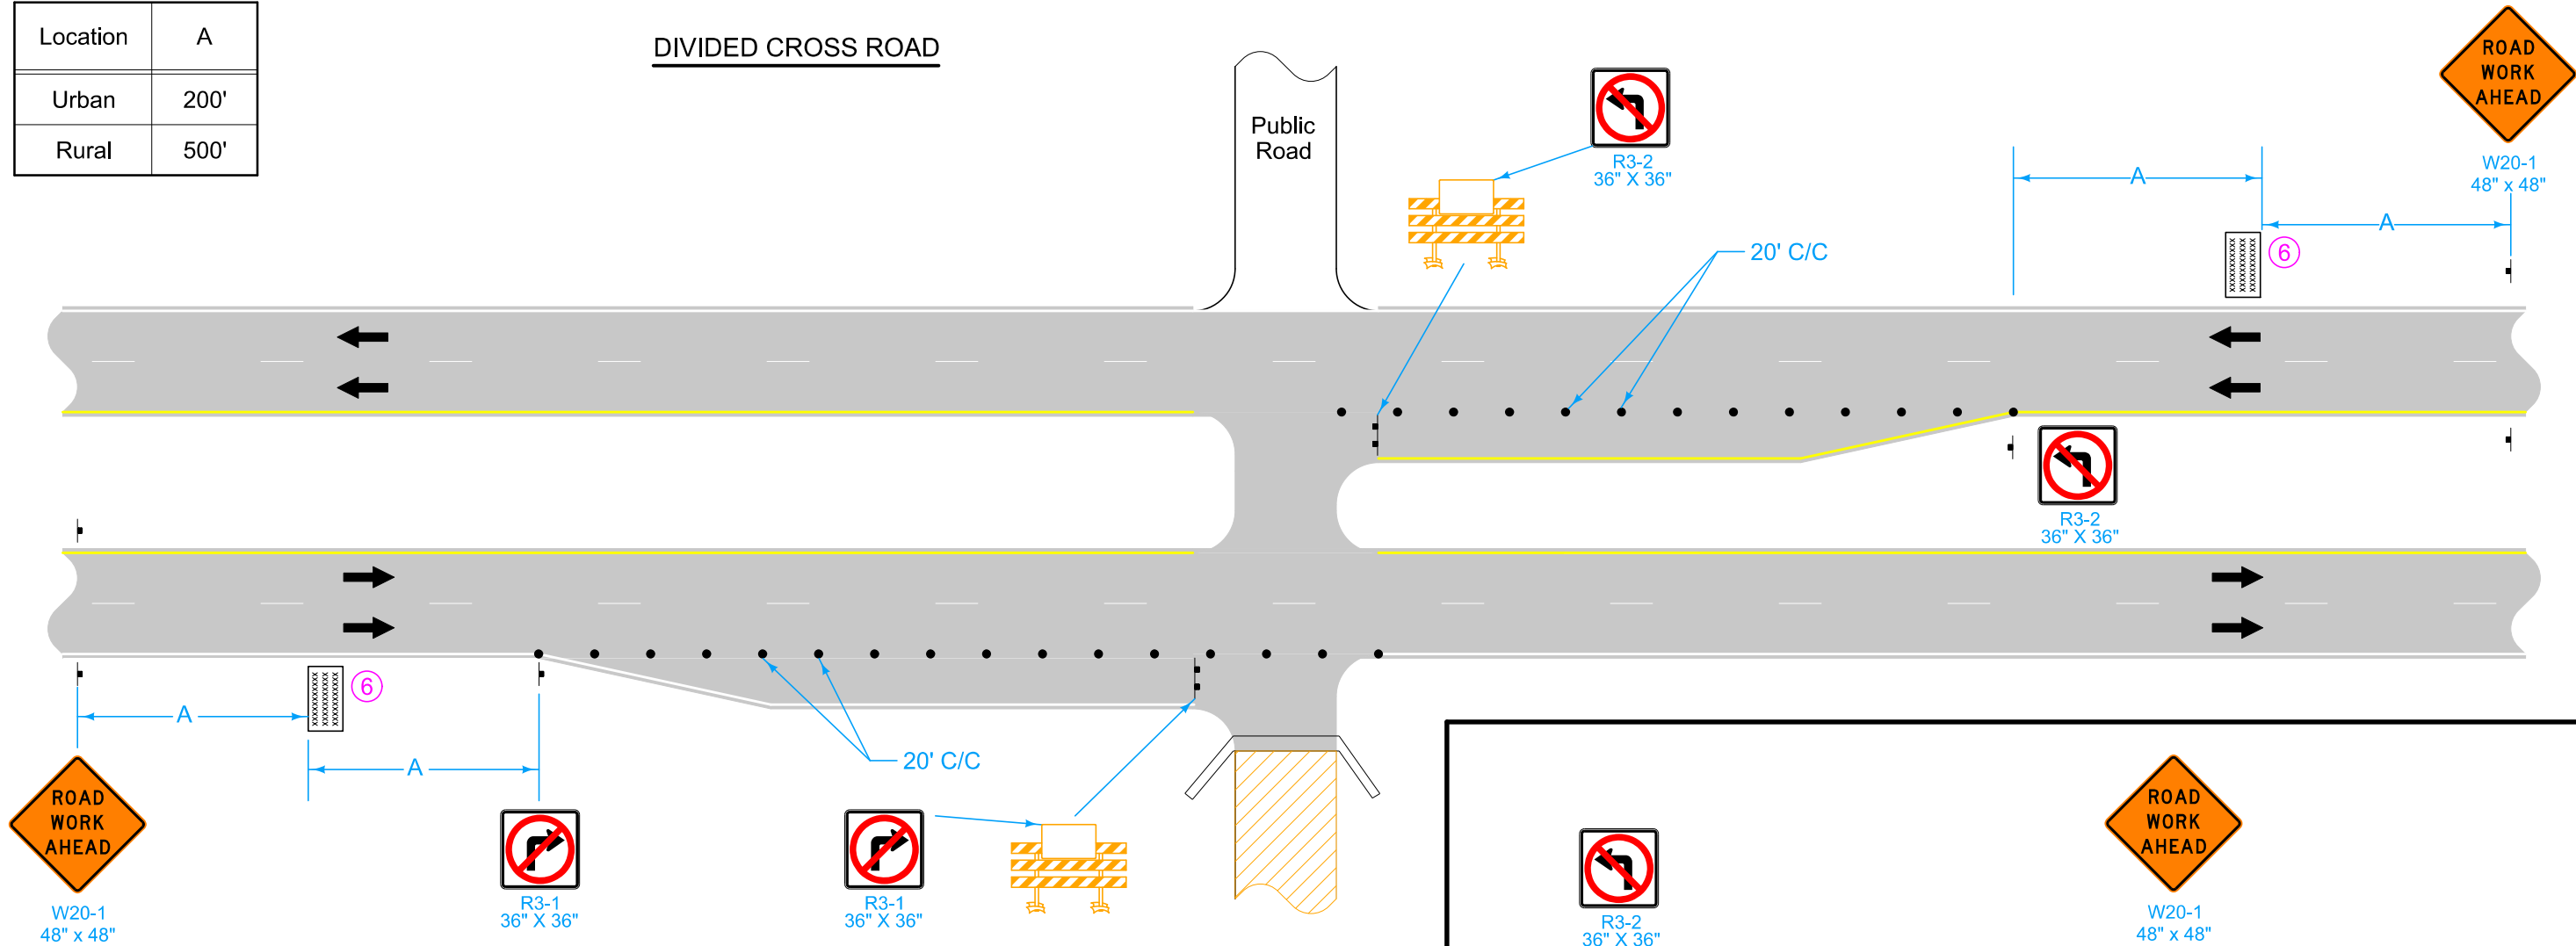

UNDIVIDED CROSS ROAD

Public Road

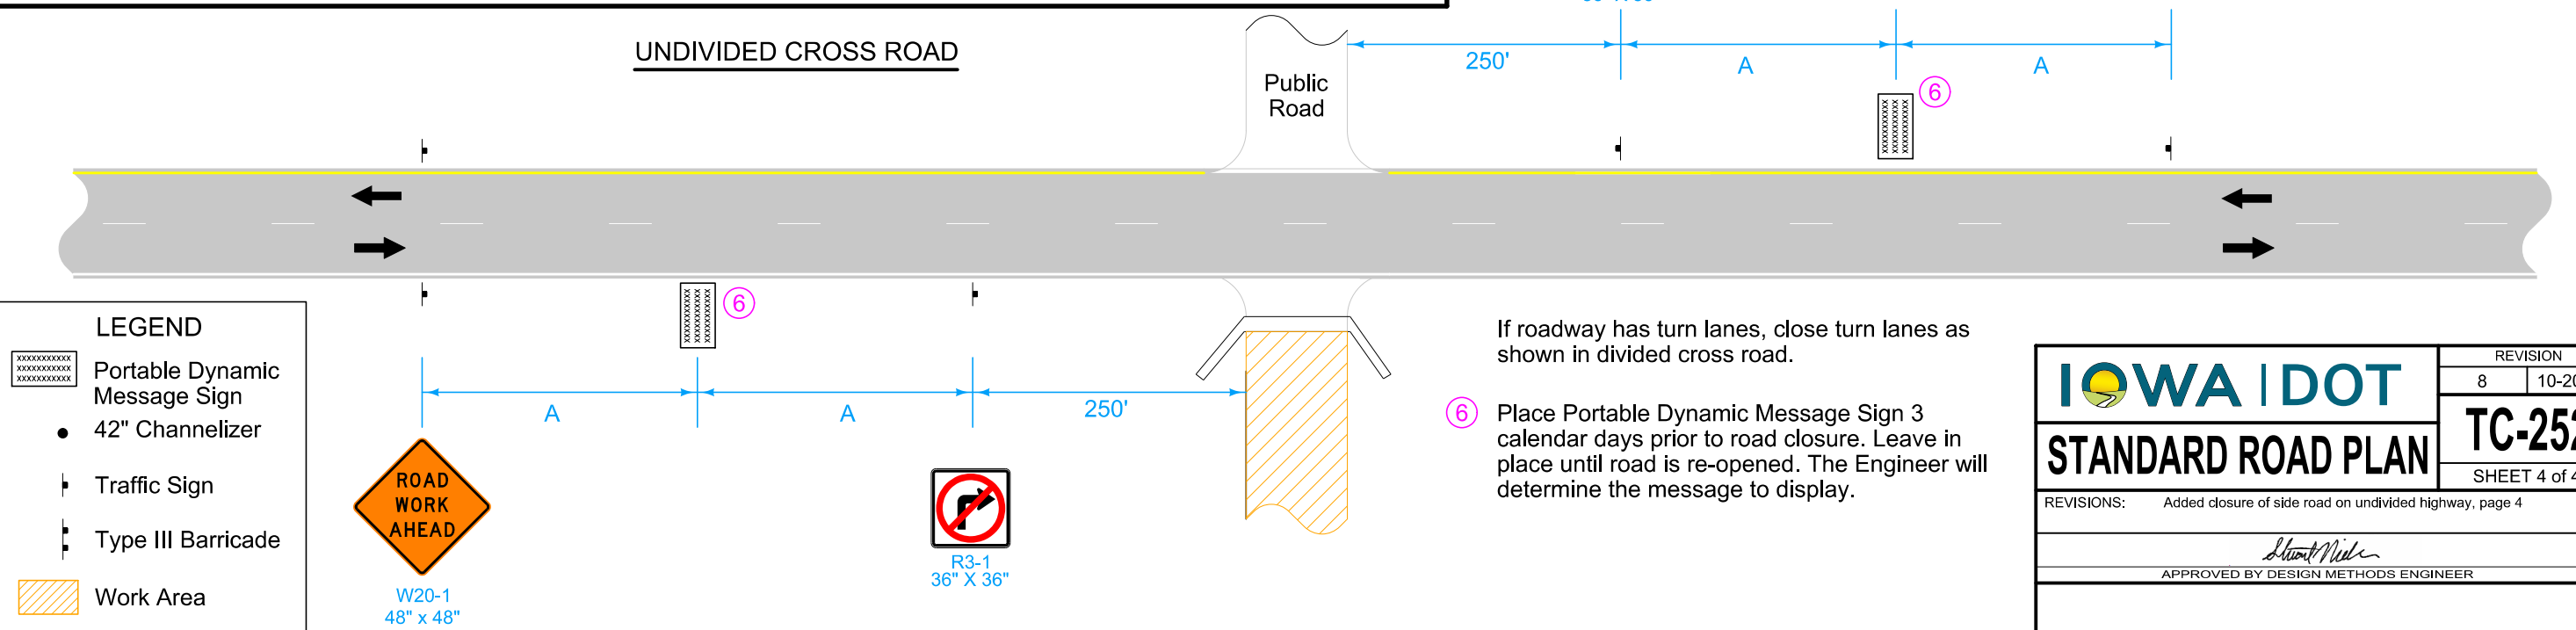

If roadway has turn lanes, close turn lanes as shown in divided cross road.

⑥ Place Portable Dynamic Message Sign 3 calendar days prior to road closure. Leave in place until road is re-opened. The Engineer will determine the message to display.

LEGEND	
	Portable Dynamic Message Sign
	42" Channelizer
	Traffic Sign
	Type III Barricade
	Work Area
	Road Closure

IOWA DOT STANDARD ROAD PLAN	REVISION	
	8	10-20-26
	TC-252 SHEET 4 of 4	
REVISIONS: Added closure of side road on undivided highway, page 4		
APPROVED BY DESIGN METHODS ENGINEER 		
ROUTES CLOSED TO TRAFFIC		