


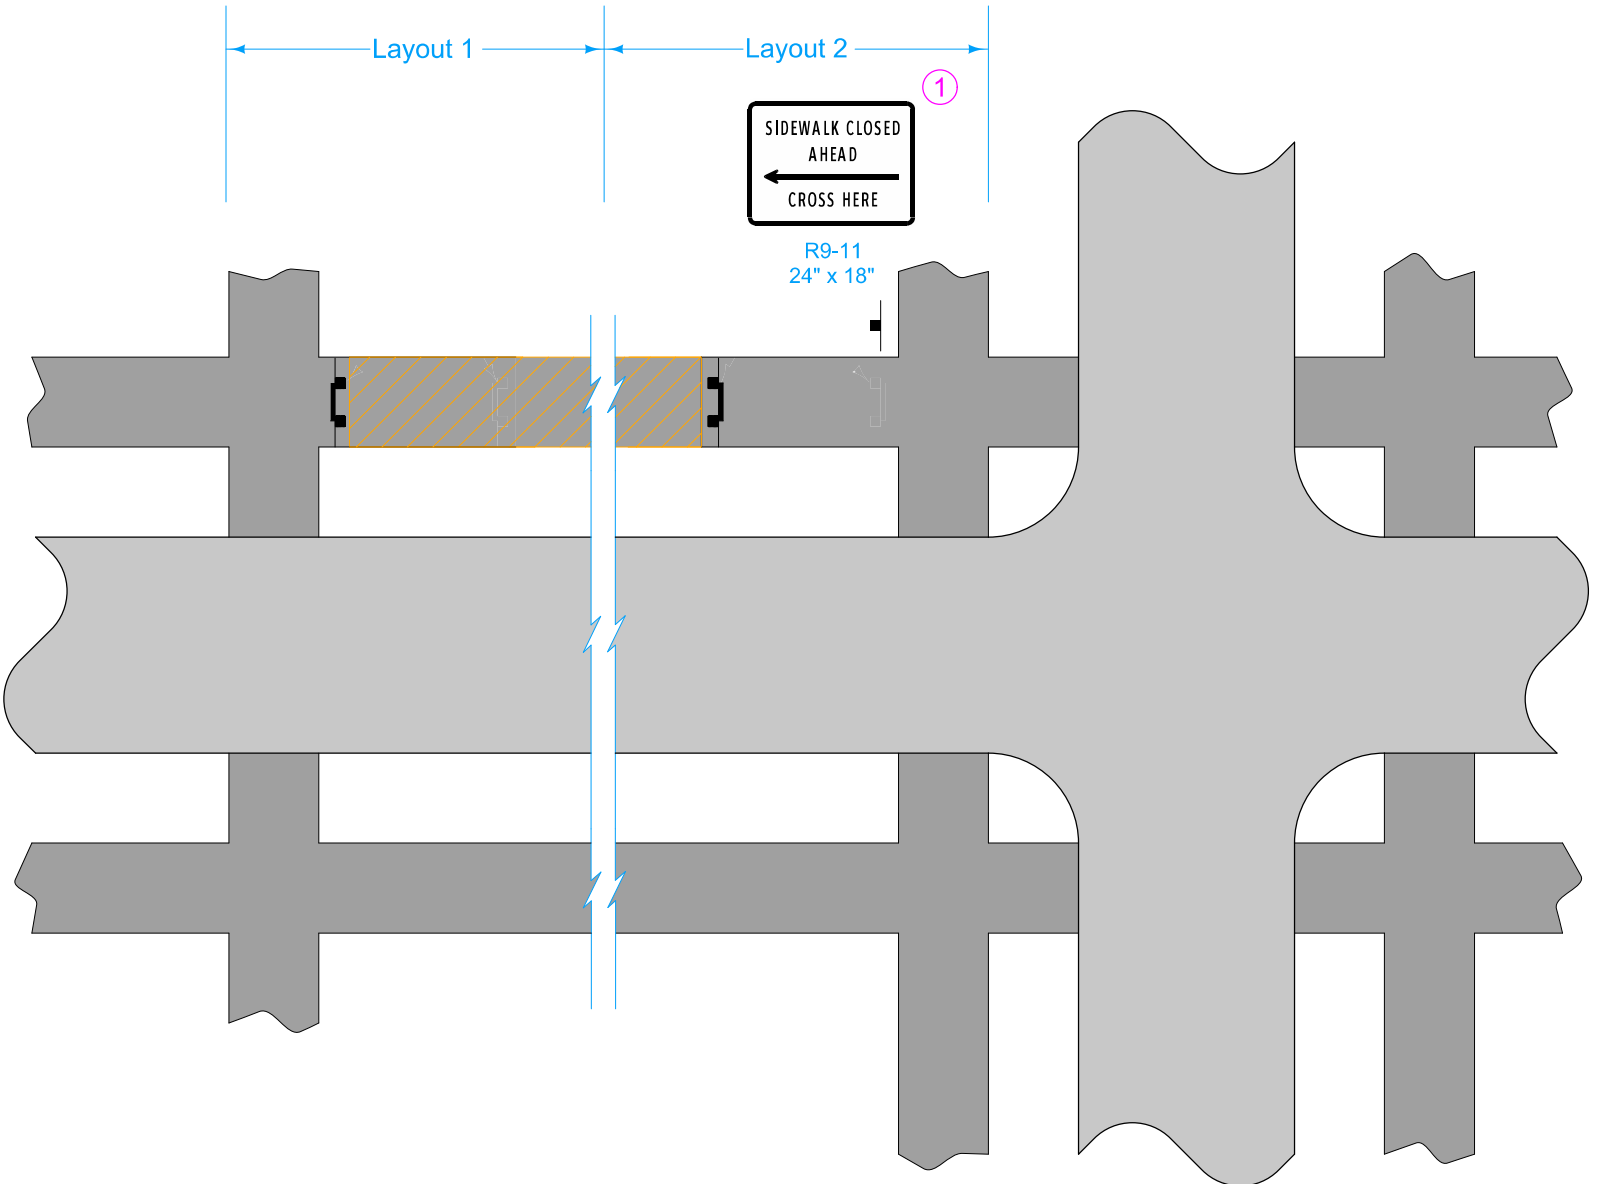

① Omit "SIDEWALK CLOSED AHEAD CROSS HERE" (R9-11) sign when closure is at sidewalk intersection as shown in layout 1.

LEGEND

Roadway

Sidewalk

Sign

Pedestrian Path Closure

Work Area

MID-BLOCK CLOSURE

Possible Contract Item:
Traffic Control

Possible Tabulation:
113-2

IOWA IDOT

STANDARD ROAD PLAN

REVISIONS: New logo.

Shawn Miller

APPROVED BY DESIGN METHODS ENGINEER


REVISION

110-15-19

TC-601

SHEET 1 of 2

PEDESTRIAN DETOUR

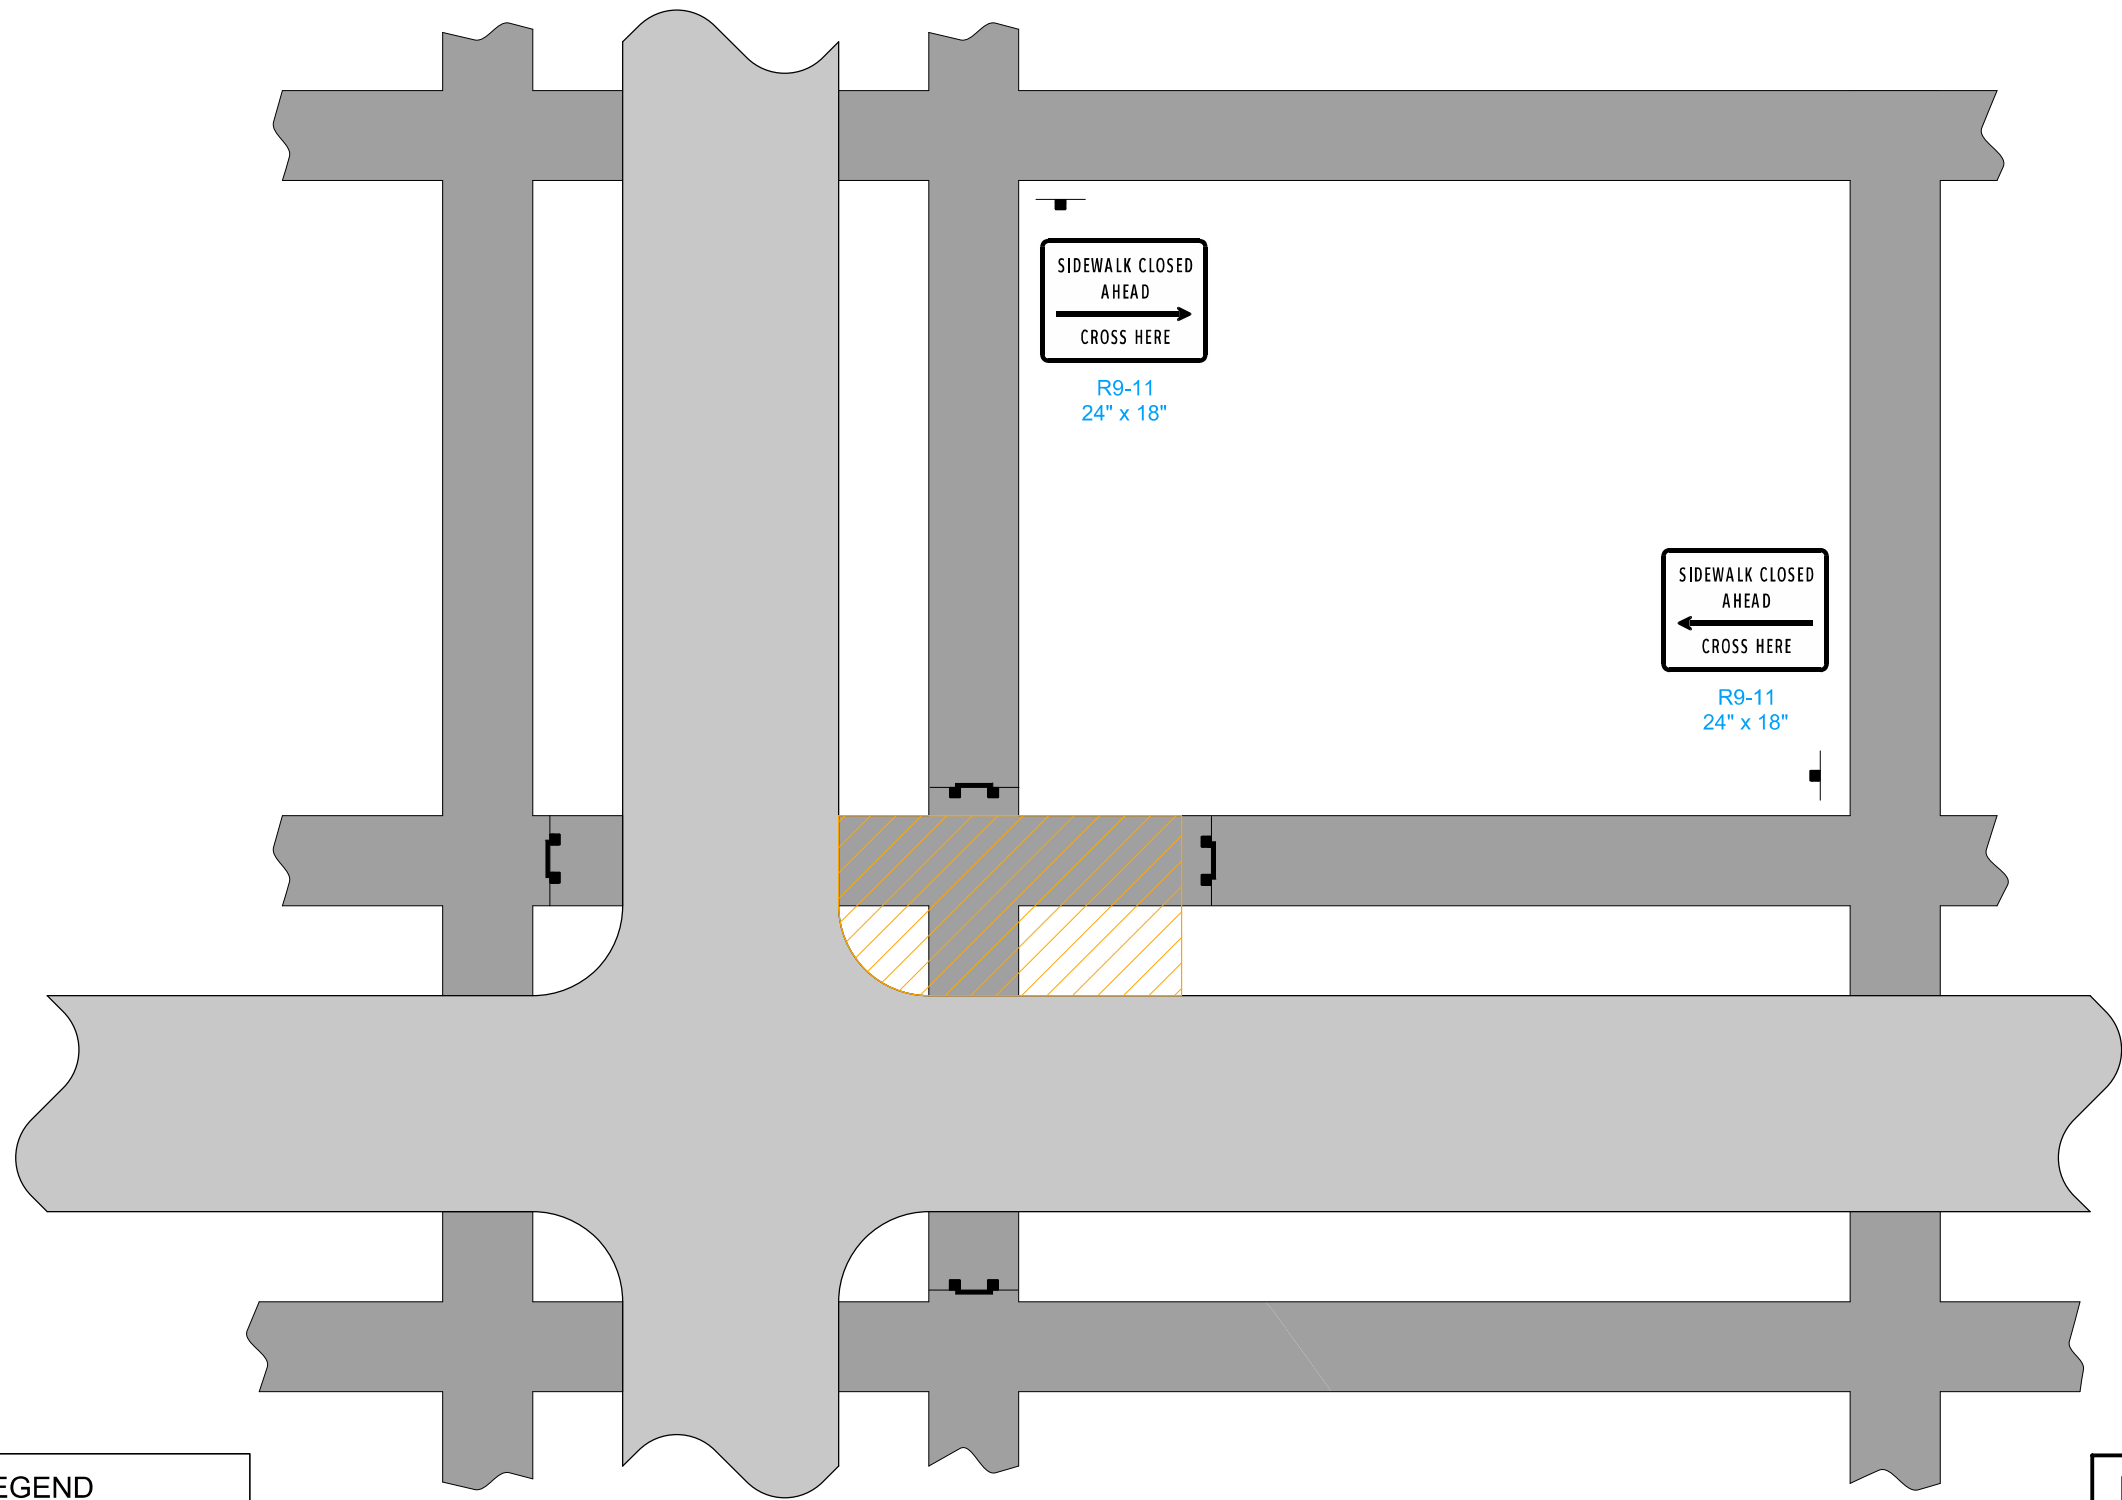

CLOSURE AT INTERSECTION

LEGEND

Roadway

Sidewalk

Sign

Pedestrian Path Closure

Work Area

IOWA IDOT	REVISION	
	1	10-15-19
STANDARD ROAD PLAN	TC-601	
REVISIONS: New logo.	SHEET 2 of 2	
<i>Shawn Miller</i> APPROVED BY DESIGN METHODS ENGINEER		
PEDESTRIAN DETOUR		