


Acceptable materials and construction method for Pedestrian Channelizer will be defined in the contract documents. When Temporary Barrier Rail is specified as the Pedestrian Channelizer, Section 2528 of the Standard Specifications applies. For other types of Pedestrian Channelizers, the length of Pedestrian Channelizer installed will be measured in feet. Payment will be at the contract price per linear foot.

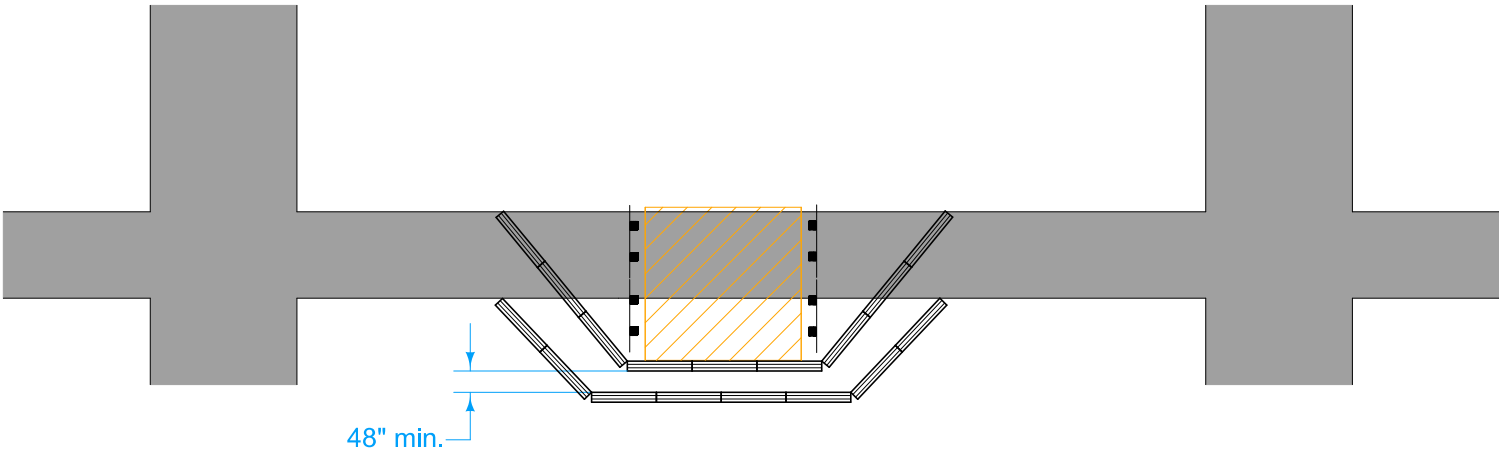

Possible Contract Items:
Pedestrian Channelizer
Temporary Barrier Rail
Maintenance of Pedestrian Traffic

Possible Tabulation:
113-3

LEGEND

Sidewalk

Direction of Traffic

Work Area

Type III Barricade

Pedestrian Channelizer

IOWA IDOT STANDARD ROAD PLAN	REVISION	
	1	10-15-19
	TC-602	
SHEET 1 of 1		
REVISIONS: New logo.		
Shant Miller APPROVED BY DESIGN METHODS ENGINEER		
SIDEWALK DIVERSION		