




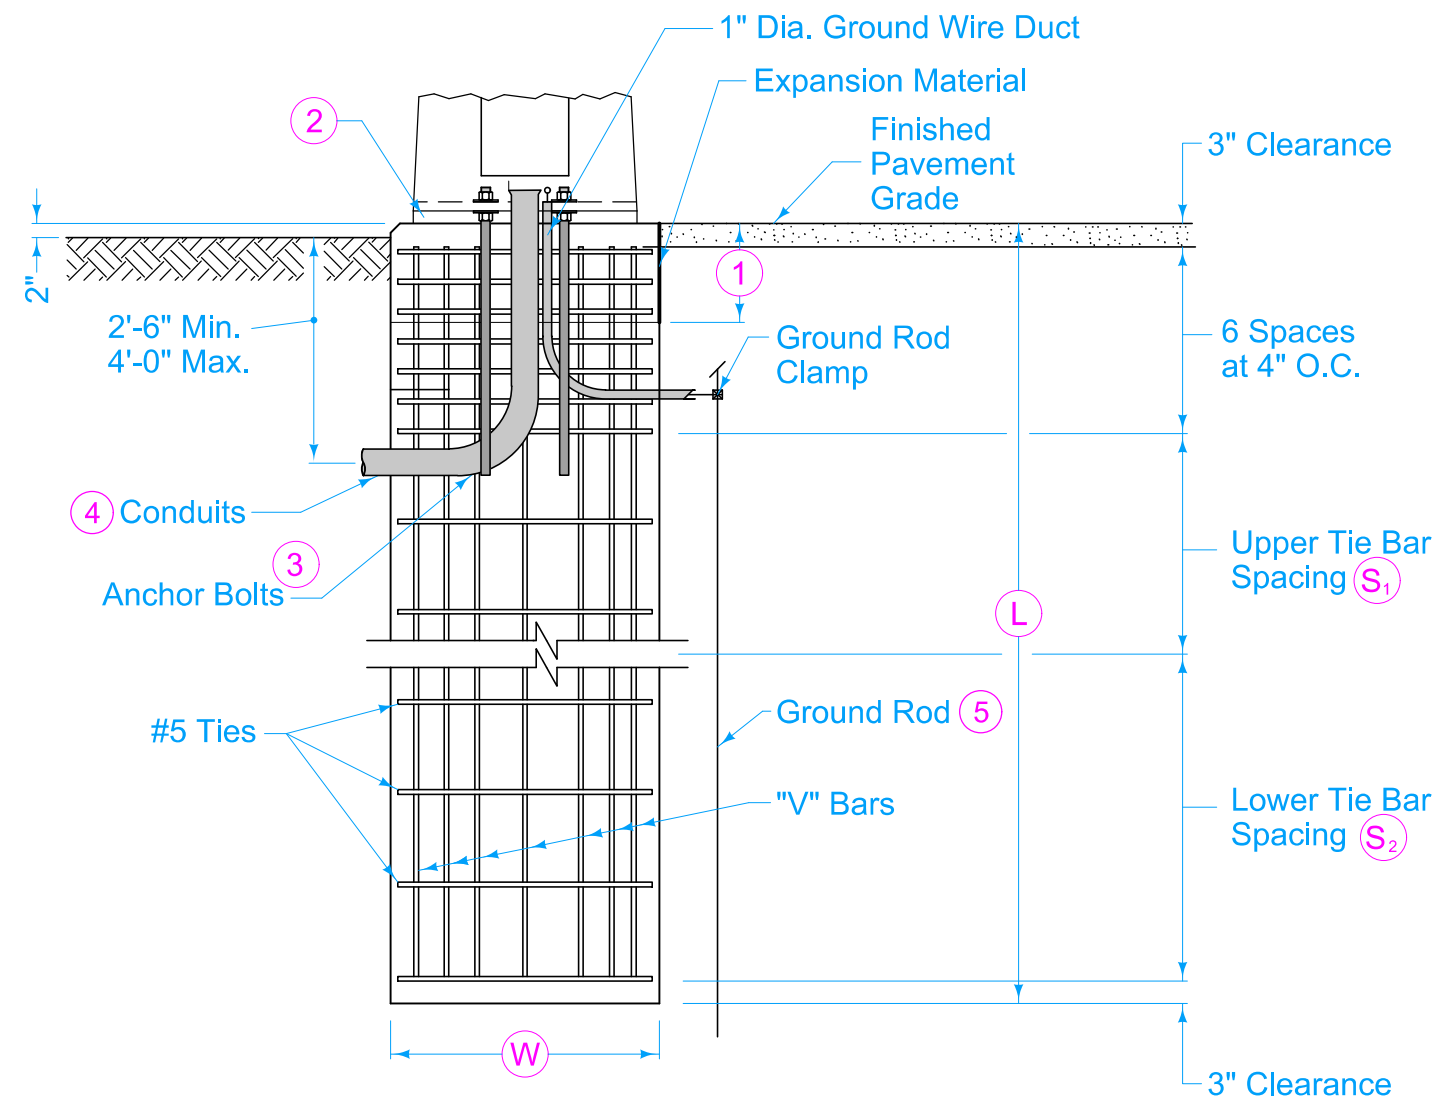

**MAST ARM POLE FOUNDATION IN SOIL
TYPE A FOUNDATION**

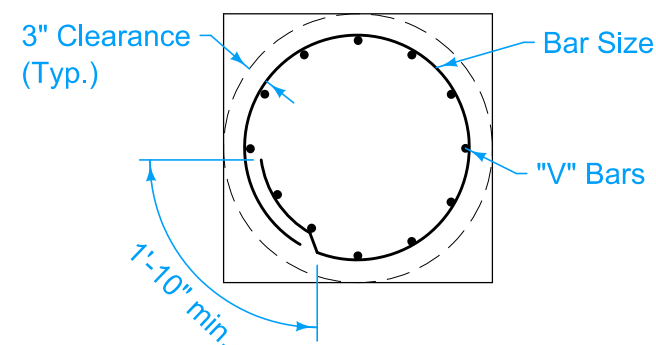

PLAN VIEW

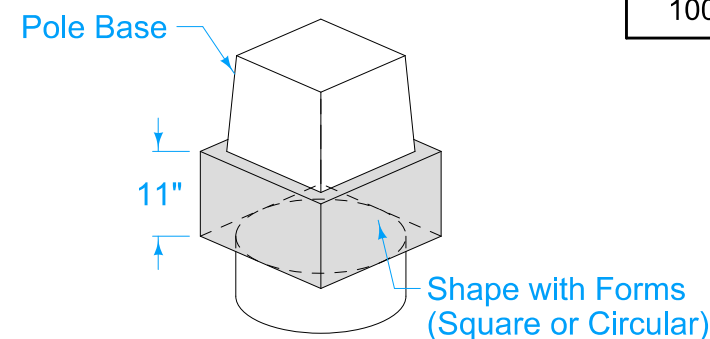


DETAIL 'A'

The Type A Foundation is the normally required foundation construction. Where rock is encountered, the Engineer may approve the use of the Type B or C Foundation. Prior to installing a foundation in rock, obtain a subsurface investigation certified by a geotechnical engineer licensed in the State of Iowa.


- ① Shape top 11 inches with forms. See Detail 'A'.
- ② Install rodent guard or non-shrink grout with weep hole.
- ③ Furnish nut, nut and plate, or nut and anchor bolt assembly ring plate on embedded end.
- ④ Provide conduits as per plans.
- ⑤ Install ground rod adjacent to foundation or in adjacent handhole.

Max. Mast Arm Length	Foundation		"V" Bars			Tie Bars				
	W	L	Count	Size	Length	Count	Upper Spacing		Lower Spacing	
							# Spaces	S ₁	# Spaces	S ₂
35'-0"	3'-0"	12'-0"	12	#8	11'-6"	17	9	12"	N/A	N/A
45'-0"	3'-0"	14'-0"	12	#8	13'-6"	19	11	12"	N/A	N/A
55'-0"	3'-0"	16'-0"	12	#8	15'-6"	25	12	8"	5	12"
60'-0"	3'-0"	18'-0"	13	#8	17'-6"	28	15	8"	5	12"
70'-0"	3'-6"	18'-0"	12	#10	17'-6"	28	15	8"	5	12"
80'-0"	3'-6"	21'-0"	14	#10	20'-6"	40	28	6"	4	12"
90'-0"	4'-0"	22'-0"	16	#10	21'-6"	42	24	6"	10	8"
100'-0"	4'-0"	24'-0"	18	#10	23'-6"	47	32	6"	7	8"

		REVISION	
		6	10-21-25
FIGURE 8010.102	STANDARD ROAD PLAN	TS-102 SHEET 1 of 4	
REVISIONS: Updated Sudas and IDOT Logos.			
 SUDAS DIRECTOR		 DESIGN METHODS ENGINEER	
TRAFFIC SIGNAL POLE FOUNDATION			

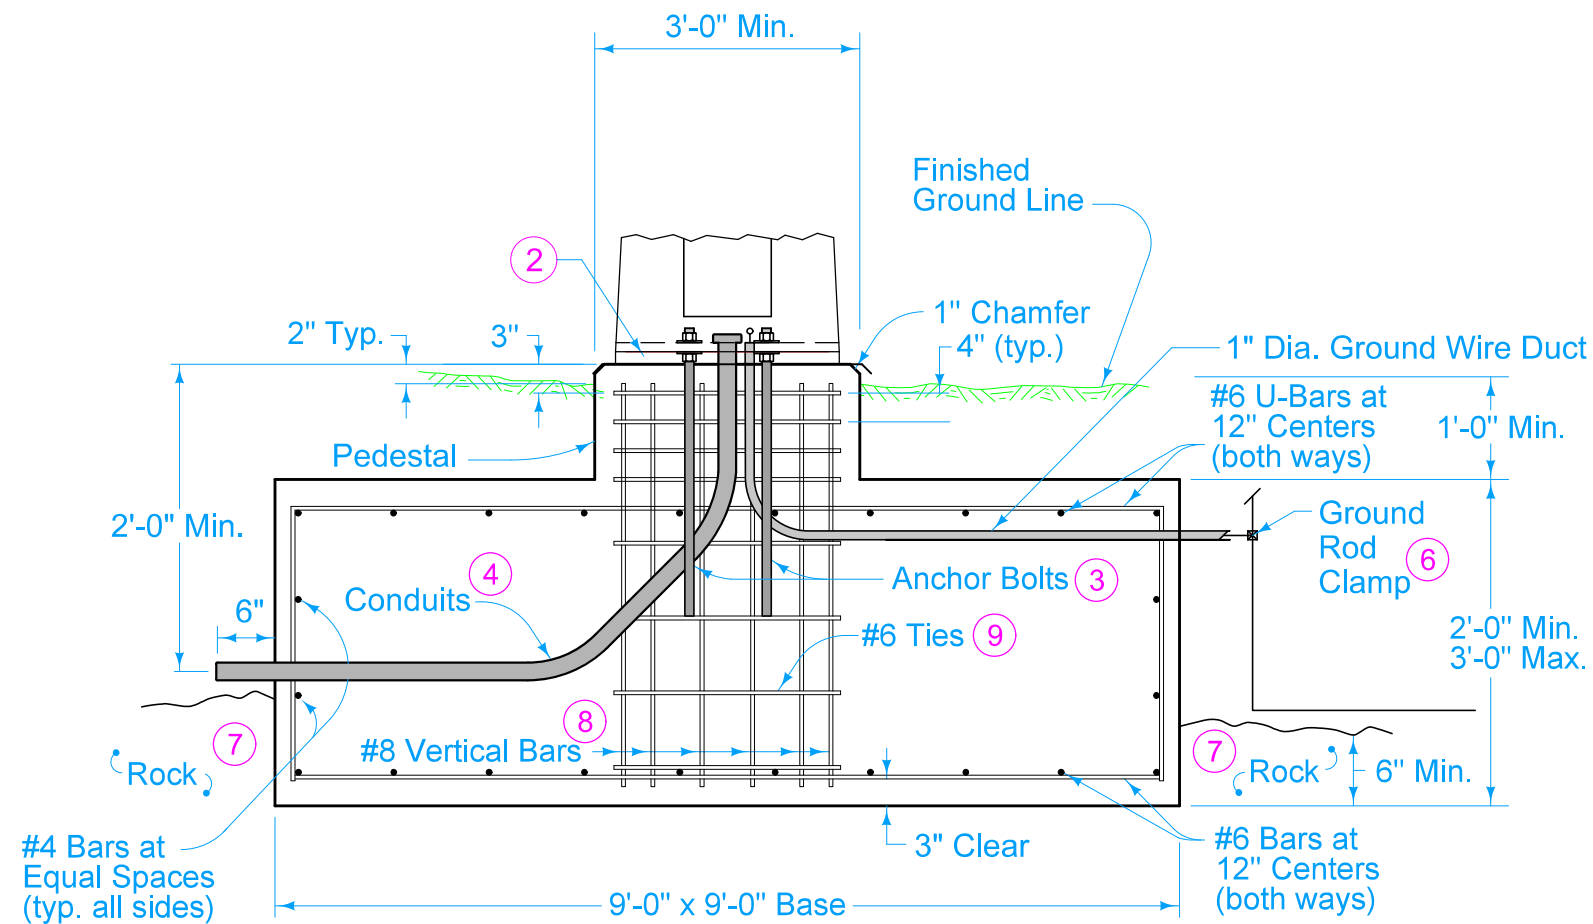

**MAST ARM POLE FOUNDATION IN ROCK
TYPE B FOUNDATION**

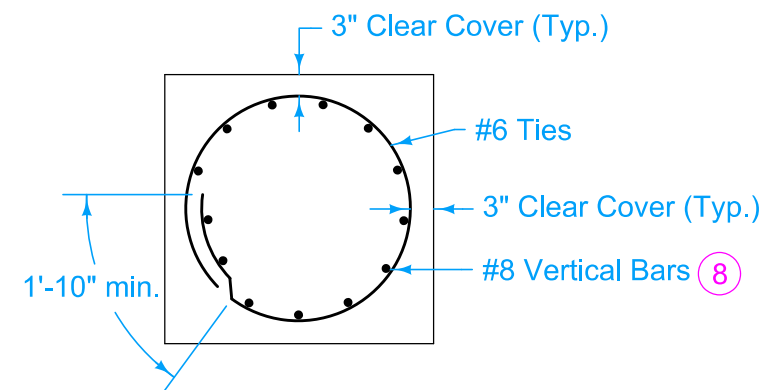

PLAN VIEW

Type B Foundation is applicable for traffic signal poles with mast arm lengths up to 60 feet.


If the excavation for a Type B Foundation is left open for more than 1 calendar day, install temporary barrier rail if any part of the excavation is located within the clear zone. Temporary barrier rail layout requires the Engineer's approval.

Competent rock has an average unconfined compressive strength (q_u) of at least 2.0 ksi and rock quality designation of at least 90%. Conditions not meeting minimum requirements will require either:


- A site specific design, or
- Using the parameters for Mast Arm Pole Foundation in Soil.

- 2 Install rodent guard or non-shrink grout with weep hole.
- 3 Furnish nut, nut and plate, or nut and anchor bolt assembly ring plate on embedded end.
- 4 Provide conduits as per plans.
- 6 When in contact with rock, place ground rods as specified in National Electrical Code, current edition, adjacent to foundation or in adjacent handhole.
- 7 Cast foundation concrete against competent rock. If foundation is formed, place backfill with concrete cast against rock.
- 8 Place 13 equally spaced #8 vertical bars.
- 9 #6 bars spaced at 8 inch maximum. Ties may be welded to vertical bars.


		REVISION	
		6	10-21-25
FIGURE 8010.102	STANDARD ROAD PLAN	TS-102	
		SHEET 2 of 4	
REVISIONS: Updated Sudas and IDOT Logos.			
			
SUDAS DIRECTOR		DESIGN METHODS ENGINEER	
TRAFFIC SIGNAL POLE FOUNDATION			

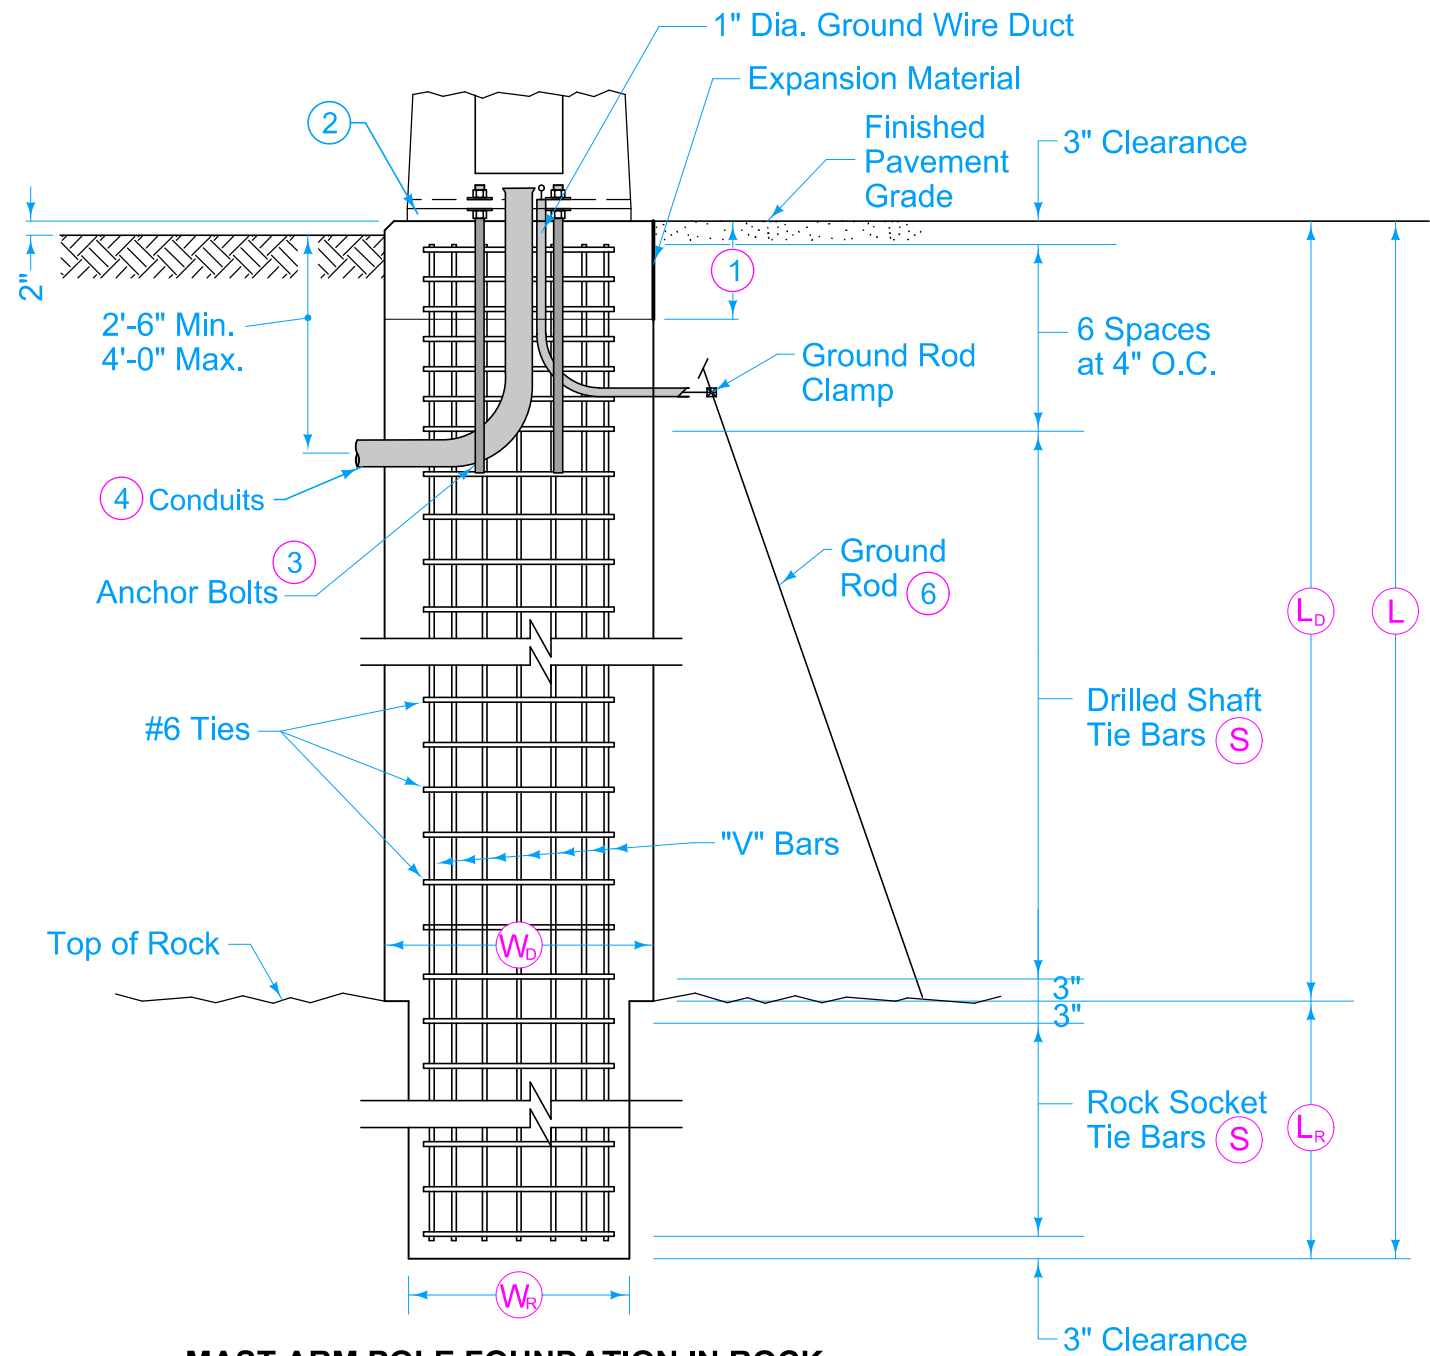

**MAST ARM POLE FOUNDATION IN ROCK
TYPE C FOUNDATION**

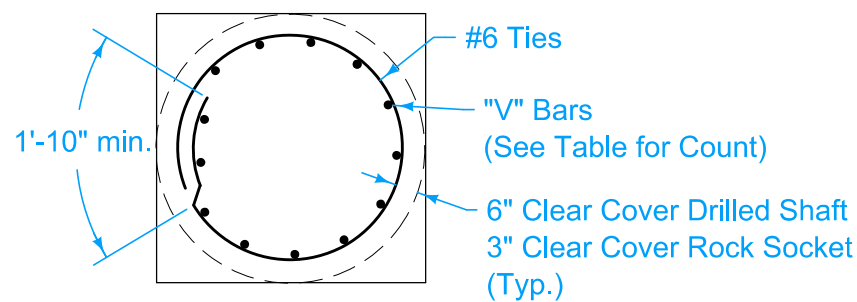

PLAN VIEW

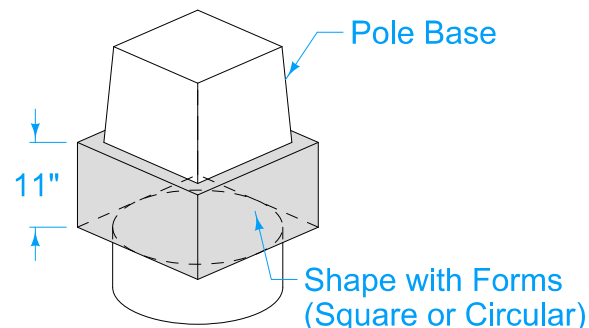

DETAIL 'A'

- ① Shape top 11 inches with forms. See Detail 'A'.
- ② Install rodent guard or non-shrink grout with weep hole.
- ③ Furnish nut, nut and plate, or nut and anchor bolt assembly ring plate on embedded end.
- ④ Provide conduits as per plans.
- ⑥ When in contact with rock, place ground rods as specified in National Electrical Code, current edition, adjacent to foundation or in adjacent handhole.

Max. Mast Arm Length	Foundation						"V" Bars			Tie Bars
	W_D	W_R	L ***	L_D	L_R ****		Count	Size	Length	S Spacing
	Min.	Min.	Max.		Broken Rock*	Competent Rock**				
35'-0"	3'-0"	2'-6"	12'-0"	VARIES $L_D = (L - L_R)$	4'-6"	3'-0"	13	#8	L - 6"	6"
45'-0"	3'-0"	2'-6"	14'-0"		4'-6"	3'-0"	13	#8	L - 6"	6"
55'-0"	3'-0"	2'-6"	16'-0"		4'-6"	3'-0"	13	#8	L - 6"	6"
60'-0"	3'-0"	2'-6"	18'-0"		4'-6"	3'-0"	13	#8	L - 6"	6"
70'-0"	3'-6"	3'-0"	18'-0"		5'-6"	3'-6"	14	#9	L - 6"	5½"
80'-0"	3'-6"	3'-0"	21'-0"		5'-6"	3'-6"	14	#9	L - 6"	5½"
90'-0"	4'-0"	3'-6"	22'-0"		6'-0"	4'-0"	15	#10	L - 6"	5½"
100'-0"	4'-0"	3'-6"	24'-0"		6'-0"	4'-0"	15	#10	L - 6"	5½"

*Broken rock has an average unconfined compressive strength (q_u) of at least 1.0 ksi and rock quality designation of at least 20%.

**Competent rock has an average unconfined compressive strength (q_u) of at least 2.0 ksi and rock quality designation of at least 90%.

***Total foundation length L must be sufficient to provide a 3 inch clearance between the bottom of the traffic signal pole anchor bolts and the bottom of the rock socket.

****The Rock Socket Length L_R can be decreased if the total length of the shaft is L long as shown in the table.

Conditions not meeting minimum requirements will require site specific designs or shall use the Type A Foundation Soil parameters.

		REVISION	
		6	10-21-25
FIGURE 8010.102	STANDARD ROAD PLAN	TS-102 SHEET 3 of 4	
REVISIONS: Updated Sudas and IDOT Logos.			
SUDAS DIRECTOR		DESIGN METHODS ENGINEER	
TRAFFIC SIGNAL POLE FOUNDATION			

		REVISION	
		6	10-21-25
FIGURE 8010.102	STANDARD ROAD PLAN	TS-102 SHEET 4 of 4	
REVISIONS: Updated Sudas and IDOT Logos.			
			
SUDAS DIRECTOR		DESIGN METHODS ENGINEER	
TRAFFIC SIGNAL POLE FOUNDATION			