


For line information, see PM-110.

For projects not on the Primary system the following substitutions may be made. See plan sheets for substitutions.

ELW6 → ELW4
NPY6 → NPY4
BCY6 → BCY4
BLW6 → BLW4

① If distance X is less than 3000 feet, omit last R4-3 sign. If distance X is greater than 5250 feet, place R4-3 signs at 2250 foot intervals.

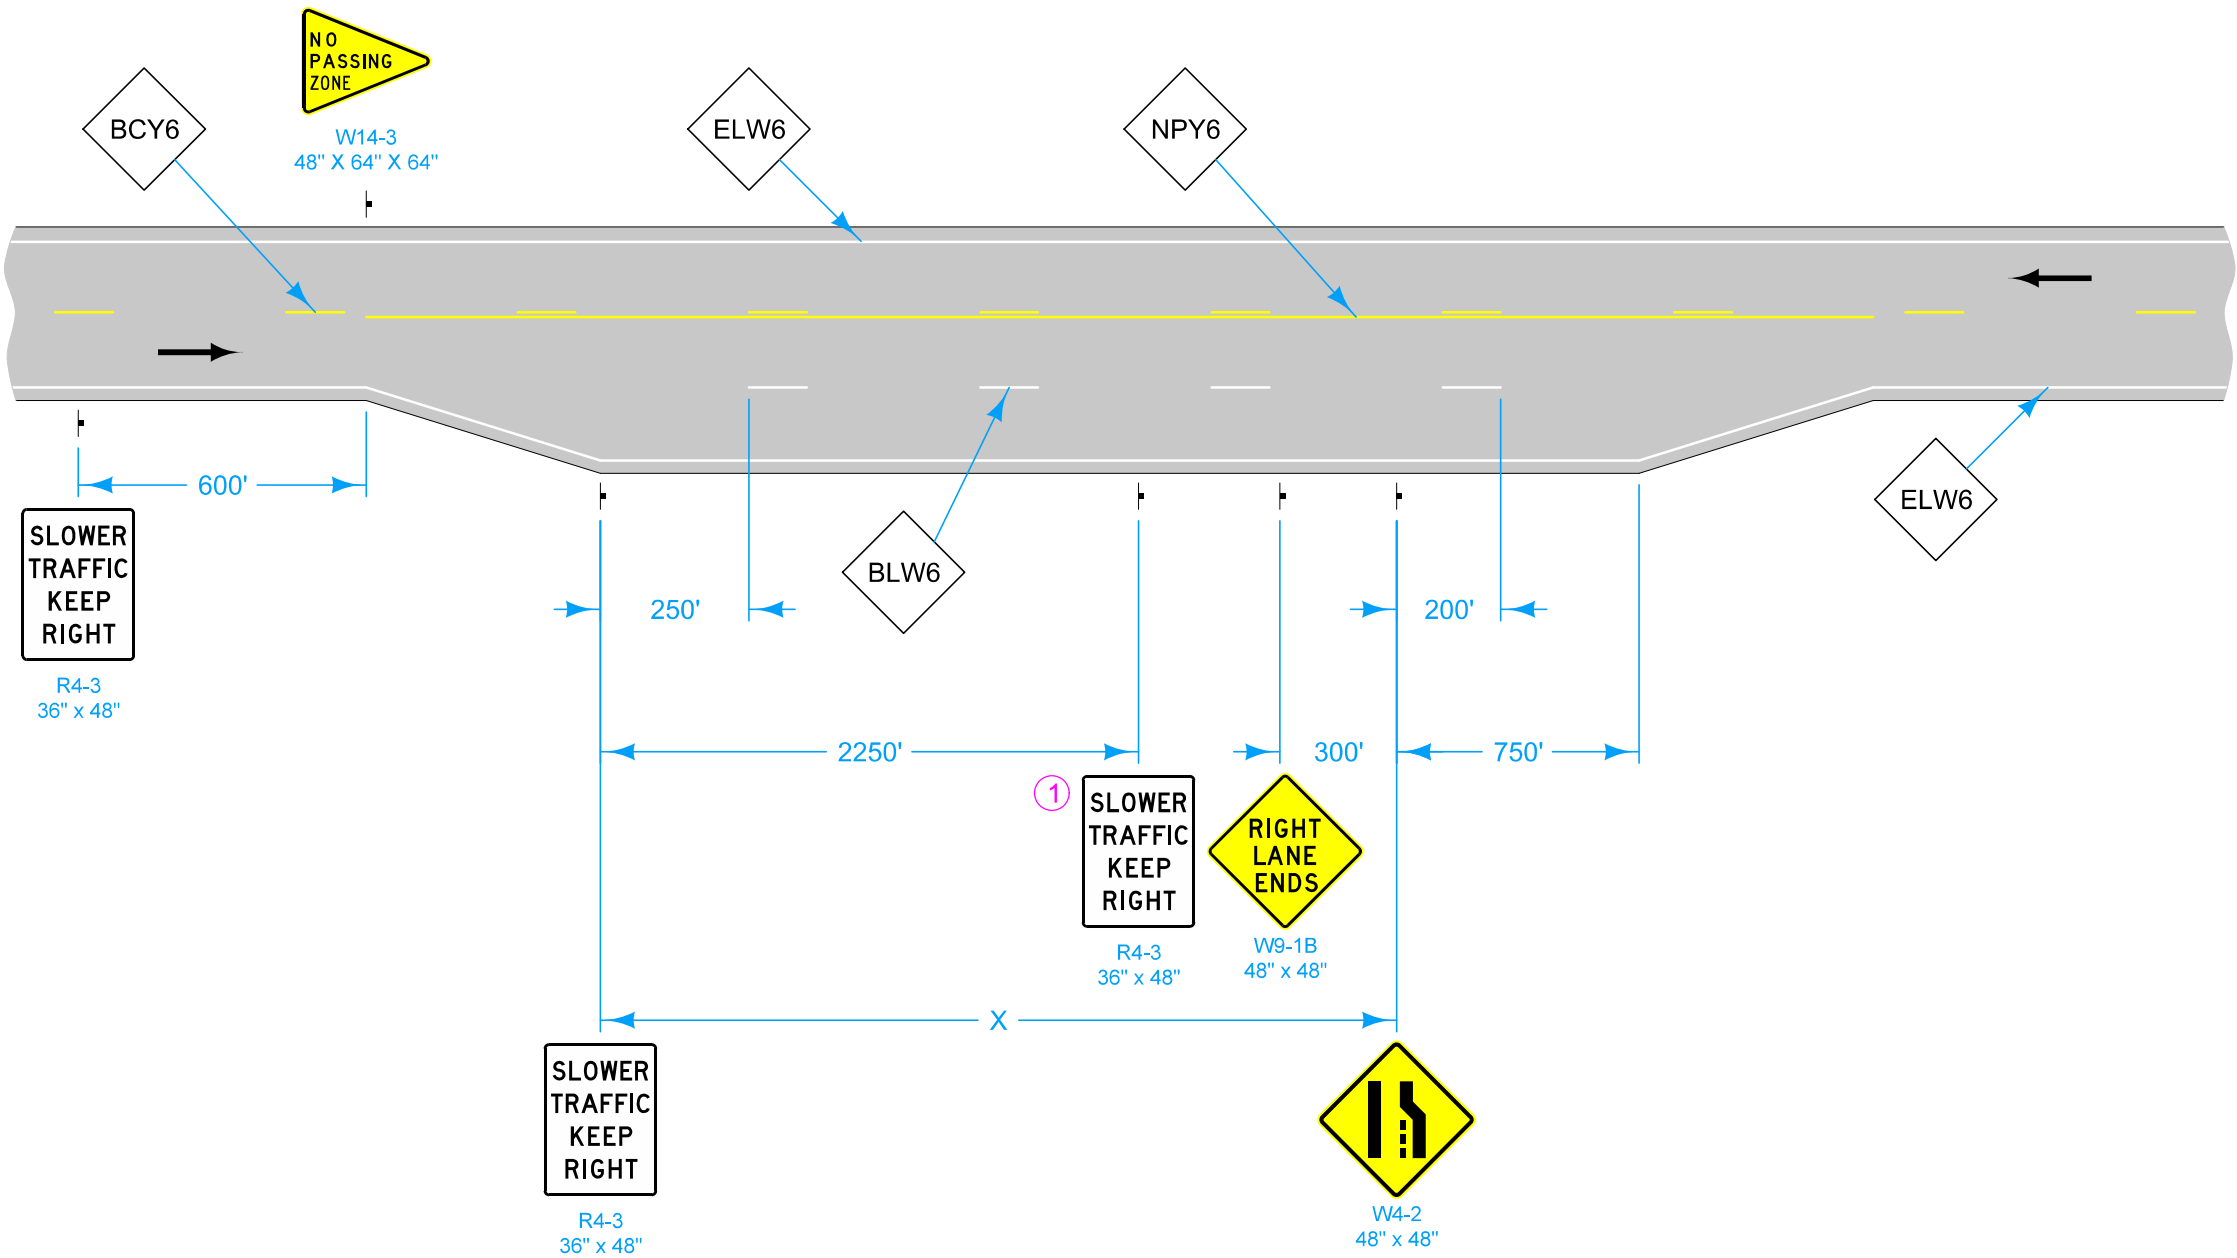

Possible Contract Item:
Pavement Marking Line Items
Type 'A' Signs

Possible Tabulation:
108-22

LEGEND

- ← Direction of Traffic
- BCY6 Broken Centerline (Yellow)
- BLW6 Broken Lane Line (White)
- ELW6 Edge Line Right (White)
- NPY6 No Passing Zone Line (Yellow)

IOWA DOT	REVISION	
	2	10-15-24
STANDARD ROAD PLAN	PM-221	
REVISIONS: Modified line widths from 4 inches to 6 inches.	SHEET 1 of 1	
APPROVED BY DESIGN METHODS ENGINEER		
CLIMBING LANE		