

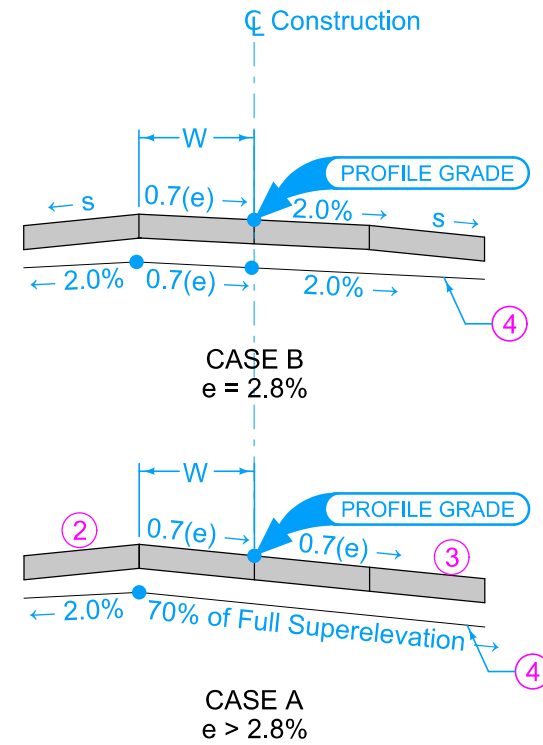


① Spiral curve length coincides with runoff length (L)

 IOWA DOT	REVISION	
	3	04-15-25
STANDARD ROAD PLAN	PV-301	
	SHEET 1 of 2	
REVISIONS: Corrected spelling.		
		
APPROVED BY DESIGN METHODS ENGINEER		
SUPERELEVATION DETAILS TWO LANE ROADWAY		

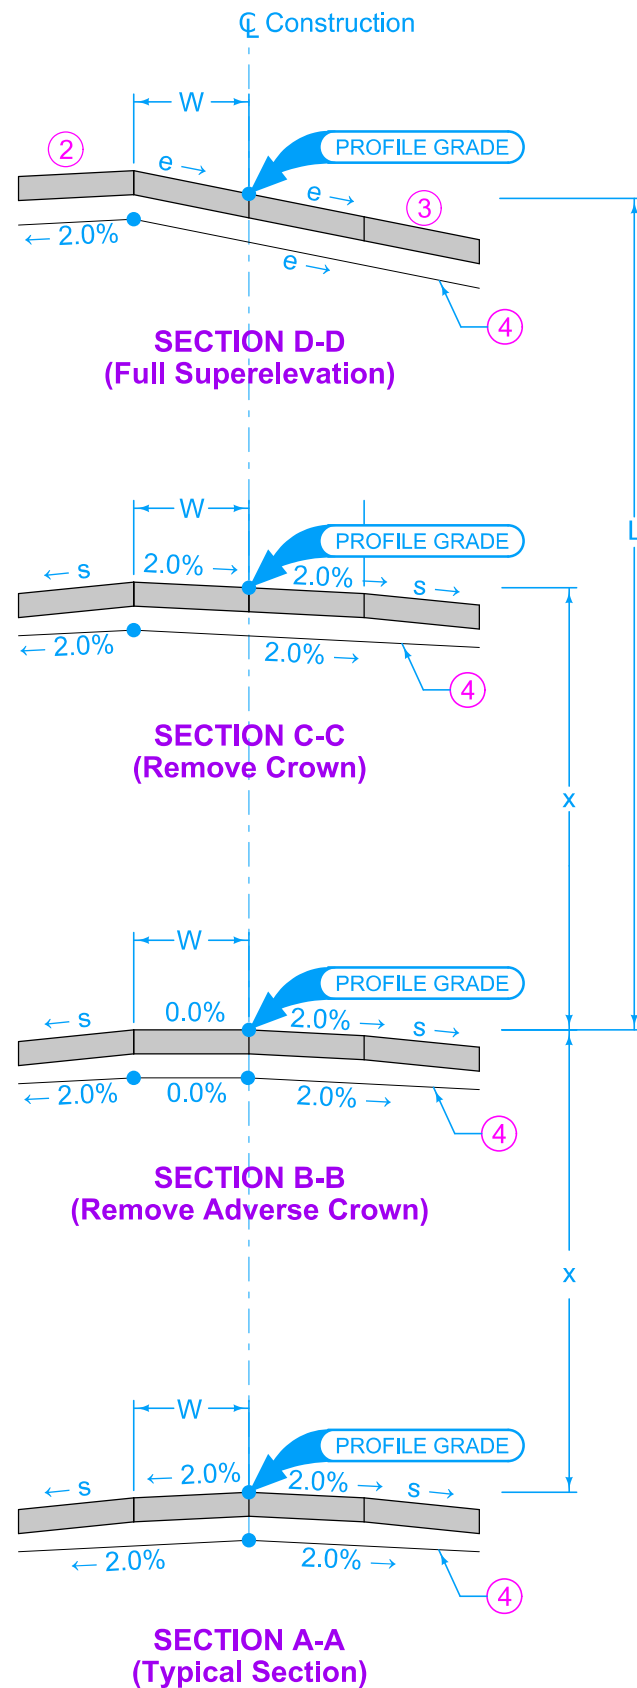

SECTION AT THE PC OR PT

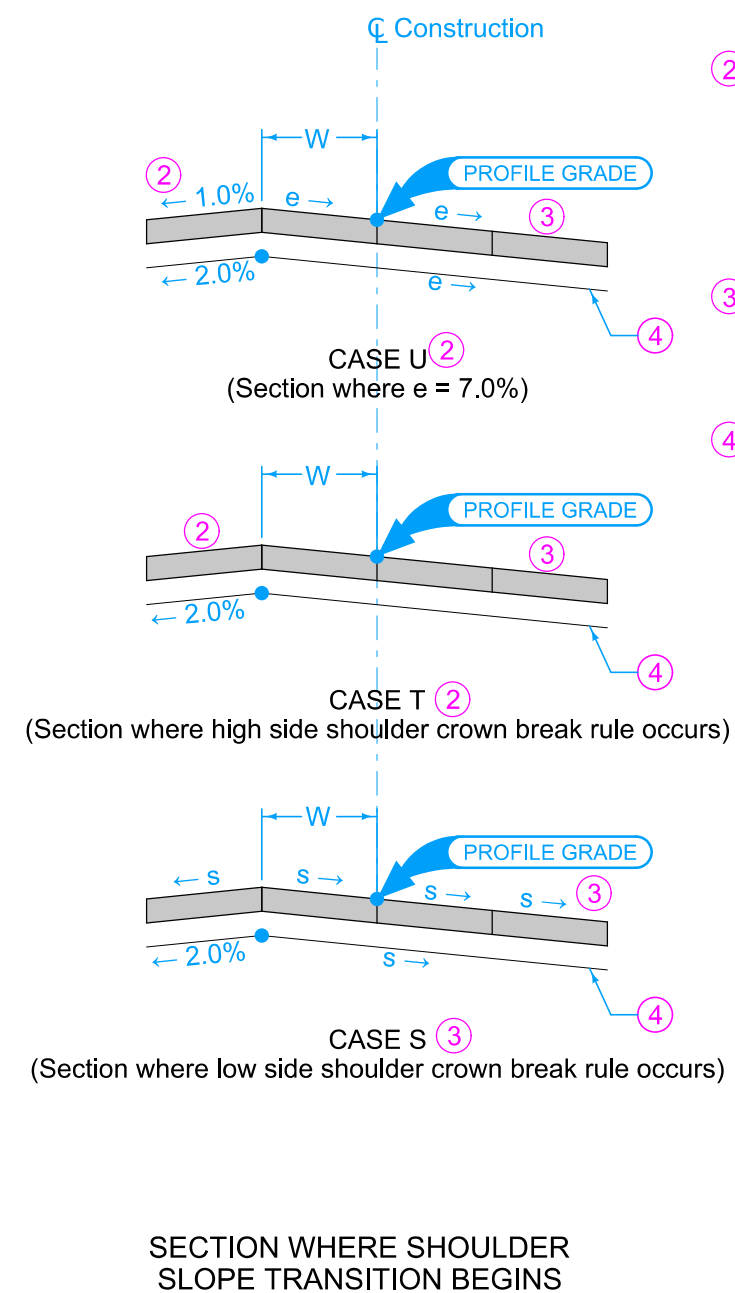

- ② High Side Shoulder: Maintain normal shoulder cross slope (s), until the cross slope break with the adjacent pavement reaches 8.0%. Maintain 8% breakover until superelevation rate reaches 7%. If superelevation rate exceeds 7.0%, maintain a 1% shoulder cross slope away from the adjacent pavement.
- ③ Low Side Shoulder: Maintain normal shoulder cross slope (s) until the adjacent pavement slope equals s , then slope the shoulder at the same cross slope as the adjacent pavement.
- ④ Subgrade Surface: Subgrade surface cross slope parallel to pavement surface cross slope.

 IOWA DOT	REVISION	
	3	04-15-25
	PV-301	
	SHEET 2 of 2	
REVISIONS: Corrected spelling.		
		
APPROVED BY DESIGN METHODS ENGINEER		
SUPERELEVATION DETAILS TWO LANE ROADWAY		