


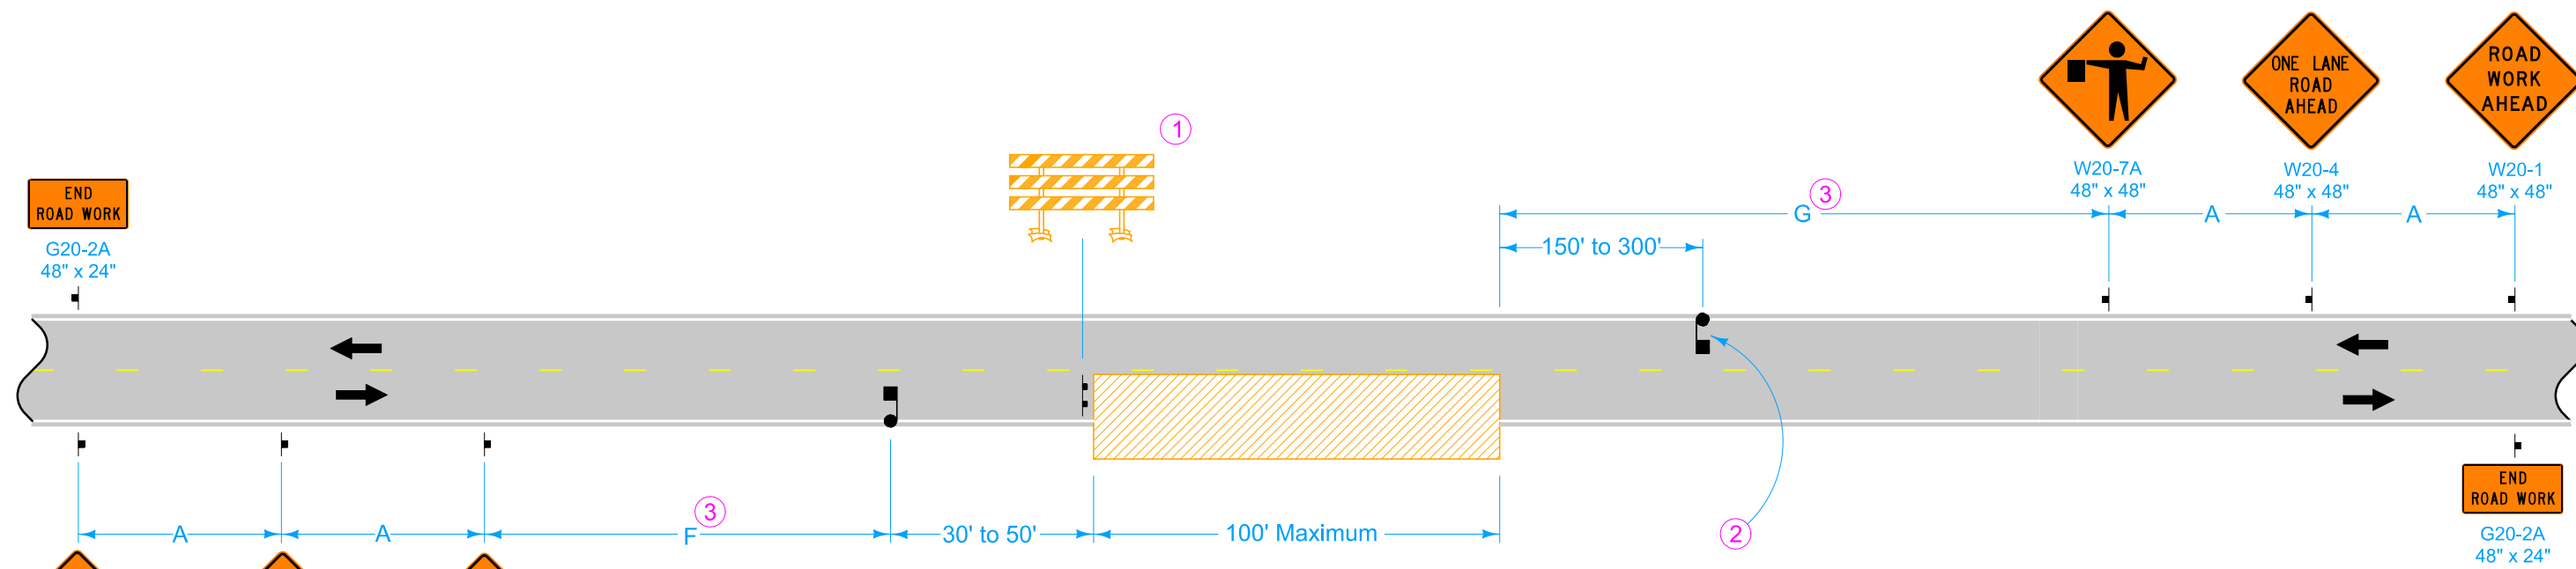

W20-1
48" x 48"

W20-4
48" x 48"

W20-7A
48" x 48"

SPEED LIMIT (mph)*	A	F and G Range	F + G Max.
35 or less	250'	250'-3250'	3500'
40 - 45	350'	350'-3350'	3700'
50 or greater	500'	500'-3500'	4000'

* Speed Limit refers to regulatory speed limit before road work.

LEGEND

Traffic Sign

Flagger

Work Area

Type III Barricade

Direction of Traffic

Use only during daylight hours. Typical applications include:

- Pavement repair
- Bridge repair when signals are not required.
- Guardrail connections at bridge.
- Secondary road intersections with Primary road.
- Sawing for full depth patch
- Joint sealing
- PR joints
- Surface patching
- Crack sealing

No parking on opposite shoulder within 500 feet of work area.

Ensure traffic in the open lane flows freely. Stop the first vehicle in the closed lane from the position shown, then cross the traffic lane to stop other vehicles.

- 1

A vehicle with an amber revolving light or amber strobe light may be substituted for the Type III barricade.
- 2

Provide a second flagger if:

The flagger's view of approaching traffic in the open lane is less than $\frac{1}{4}$ mile or the work site is in an area of restricted sight distance, such as a No Passing zone, or

Excessive traffic delays are encountered.
- 3

F and G distances are to remain as near minimum values as work permits. However, to be able to move the work area without moving the advance signing, F and G distances may be varied within the limits of the table. Maximum movement can be achieved by setting one F or G value at the minimum and the other value at its maximum.

Possible Contract Items:
Flaggers
Traffic Control

STANDARD ROAD PLAN

REVISIONS: Added speed limit note. Formatted speed limit table.

REVISION

74-18-23

TC-212

SHEET 1 of 1

APPROVED BY DESIGN METHODS ENGINEER

SPOT LOCATION LANE CLOSURE WITH FLAGGERS