



For line information, see [PM-110](#).

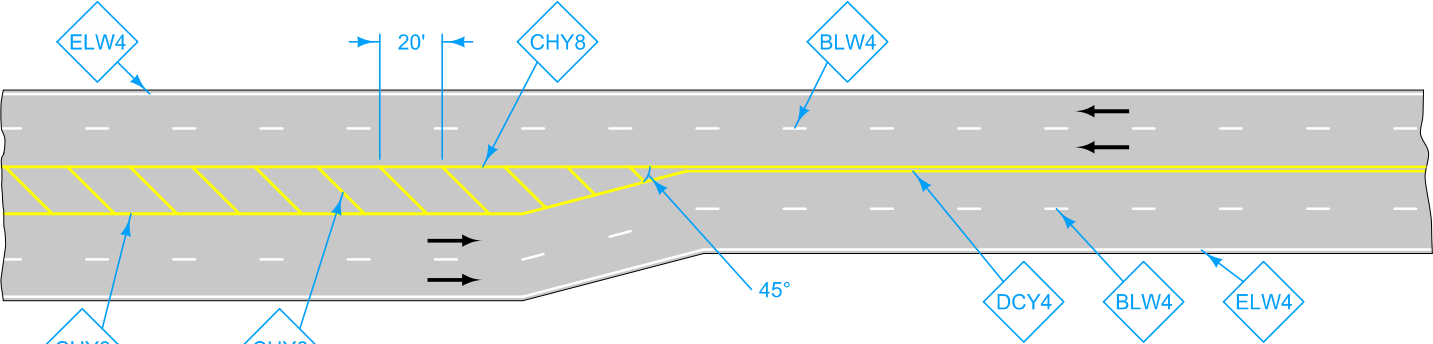

OFFSET ALL TO ONE SIDE

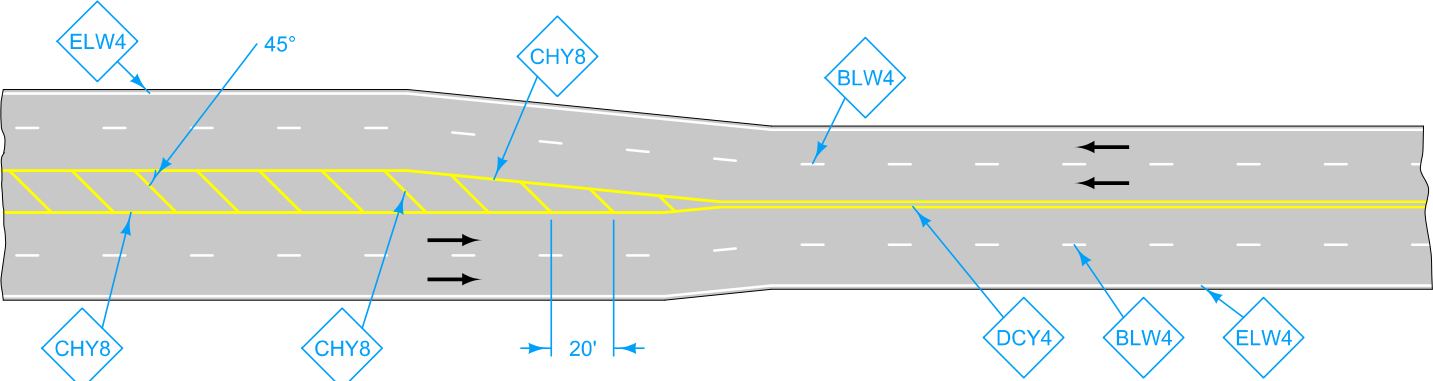

OFFSET SPLIT BETWEEN SIDES


FLUSH MEDIANS

LEGEND	
	Direction of Traffic
	DCY4 Double Centerline (Yellow)
	BLW4 Broken Lane Line (White)
	CHY8 Channelizing Line (Yellow)
	ELW4 Edge Line Right (White)


Possible Contract Item:
Pavement Marking Line Items

Possible Tabulation:
[108-22](#)

	REVISION
	2 10-15-19
STANDARD ROAD PLAN	PM-211
REVISIONS: New logo.	SHEET 1 of 2
 APPROVED BY DESIGN METHODS ENGINEER	
SEPARATION IN FOUR-LANE ROADWAY	

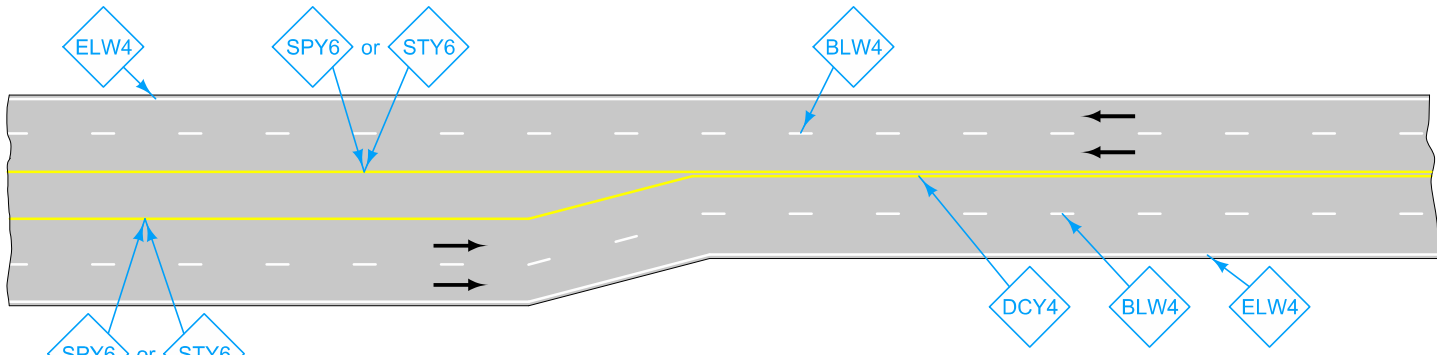

OFFSET ALL TO ONE SIDE

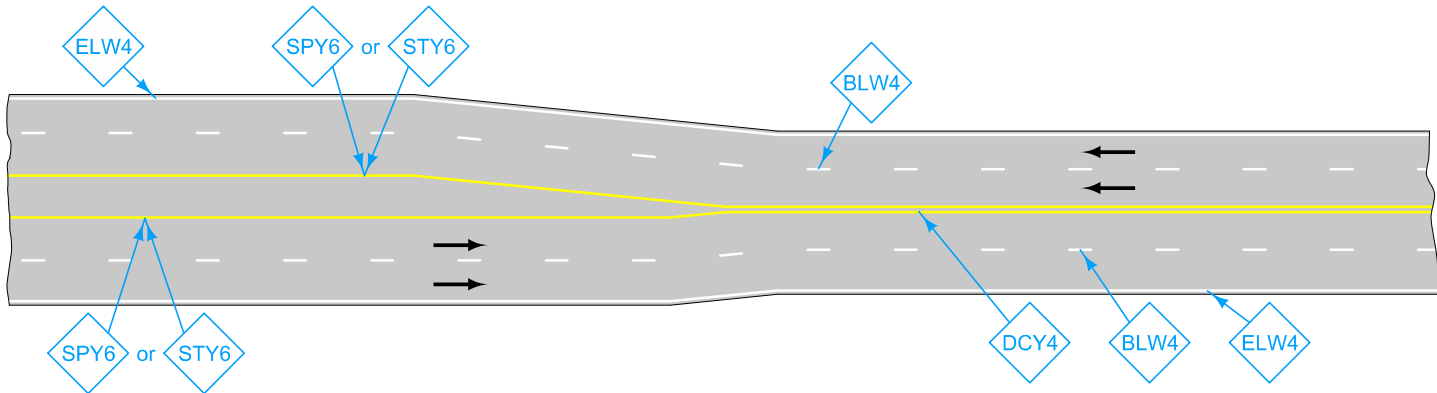

OFFSET SPLIT BETWEEN SIDES

RAISED MEDIANS

LEGEND

- ← Direction of Traffic
- ELW4 Edge Line Right (White)
- BLW4 Broken Lane Line (White)
- SPY6 Sloped Curb 6" (Yellow)
- DCY4 Double Centerline (Yellow)
- STY6 Standard Curb 6" (Yellow)

	REVISION
	2 10-15-19
STANDARD ROAD PLAN	PM-211
REVISIONS: New logo.	SHEET 2 of 2
APPROVED BY DESIGN METHODS ENGINEER	
SEPARATION IN FOUR-LANE ROADWAY	