


For line information, see [PM-110](#).

On the approach to a narrower bridge or pavement section, place edge lines on a diagonal from a point 300 feet from the bridge to the gutter line of the bridge.

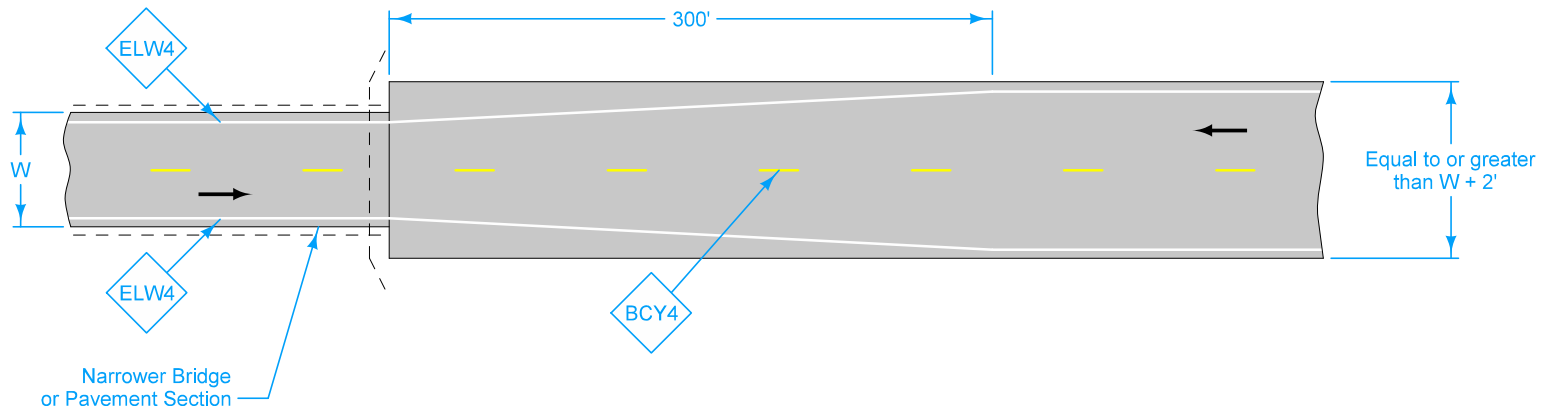

Narrower Bridge or Pavement Section

LEGEND	
←	Direction of Traffic
BCY4	Broken Centerline (Yellow)
ELW4	Edge Line Right (White)

Possible Contract Item:
Pavement Marking Line Items

Possible Tabulation:
[108-22](#)

	REVISION
	1 10-15-19
STANDARD ROAD PLAN	PM-230
REVISIONS: New logo.	SHEET 1 of 1
APPROVED BY DESIGN METHODS ENGINEER 	
TRANSITION AT ABRUPT CHANGES IN PAVEMENT WIDTH	