


PRELIMINARY  
NOT FOR CONSTRUCTION

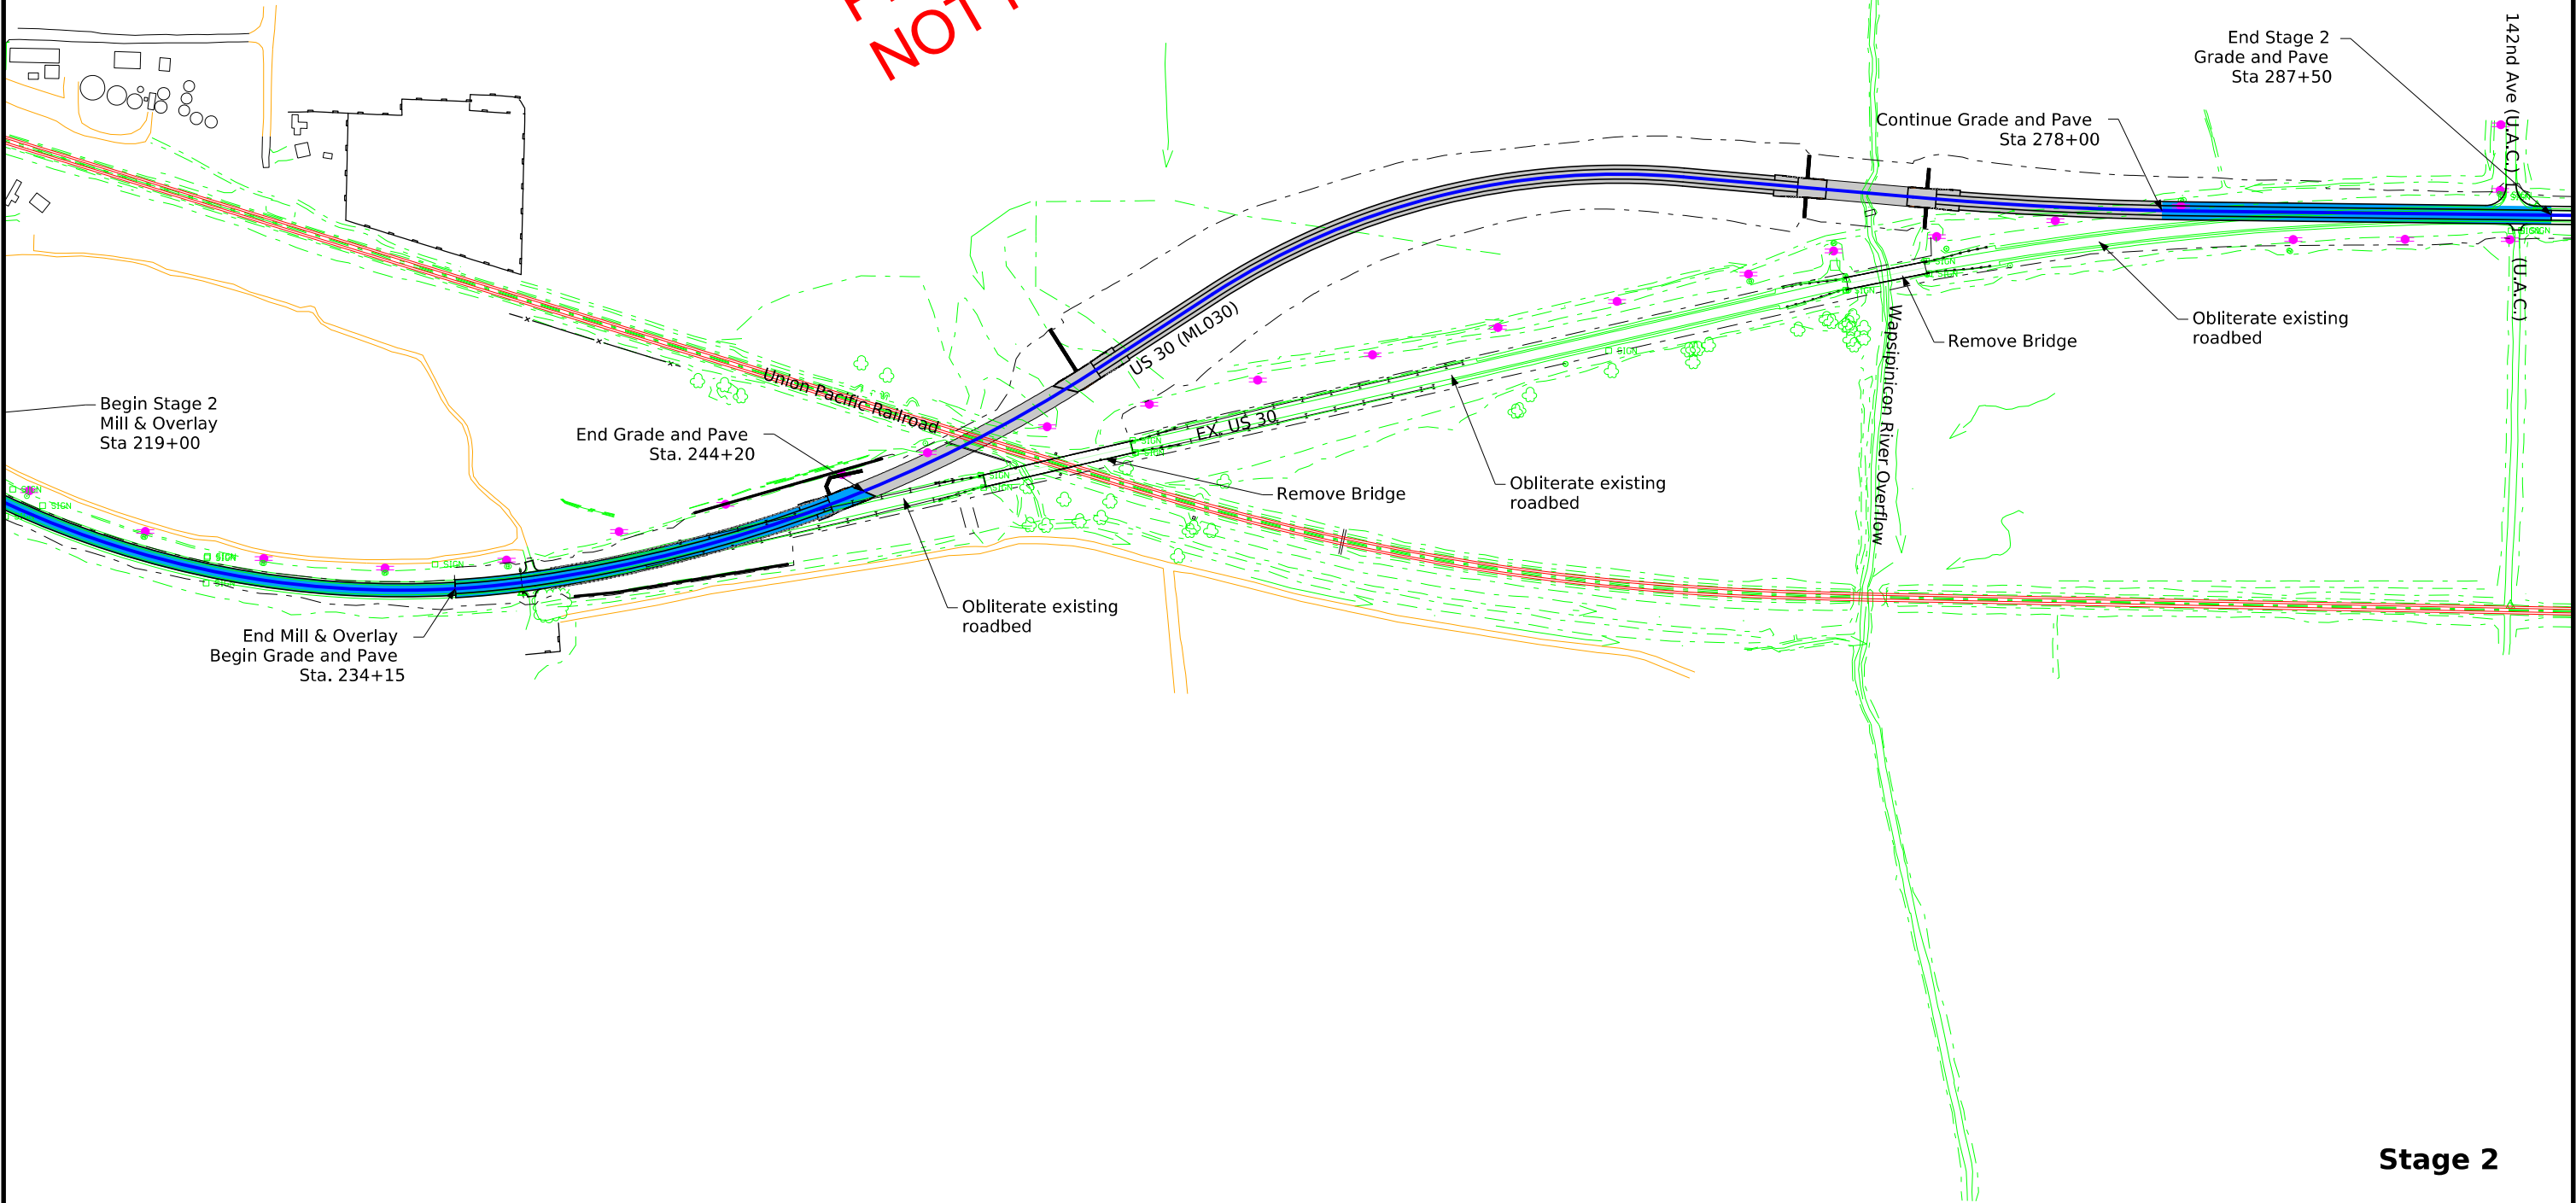

Stage 2