



ENGLISHLRFDDESIGNEDTWINCULVERTS.DGN - TWPWH 0-5-20 - THIS SHEET ISSUED 07-2020.



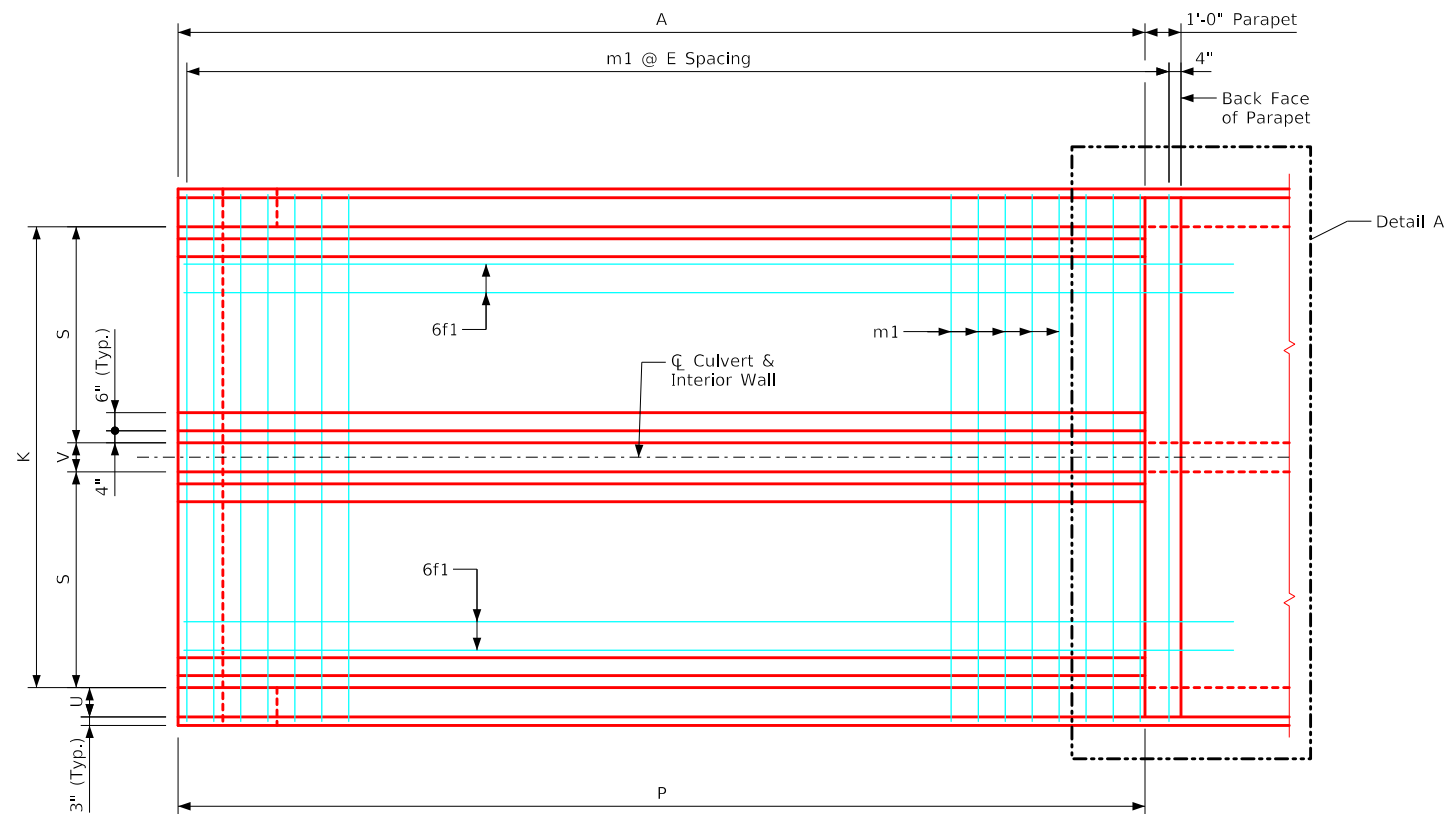

Plan View - Top Apron Reinforcing
(Wall Reinforcing not shown for clarity)

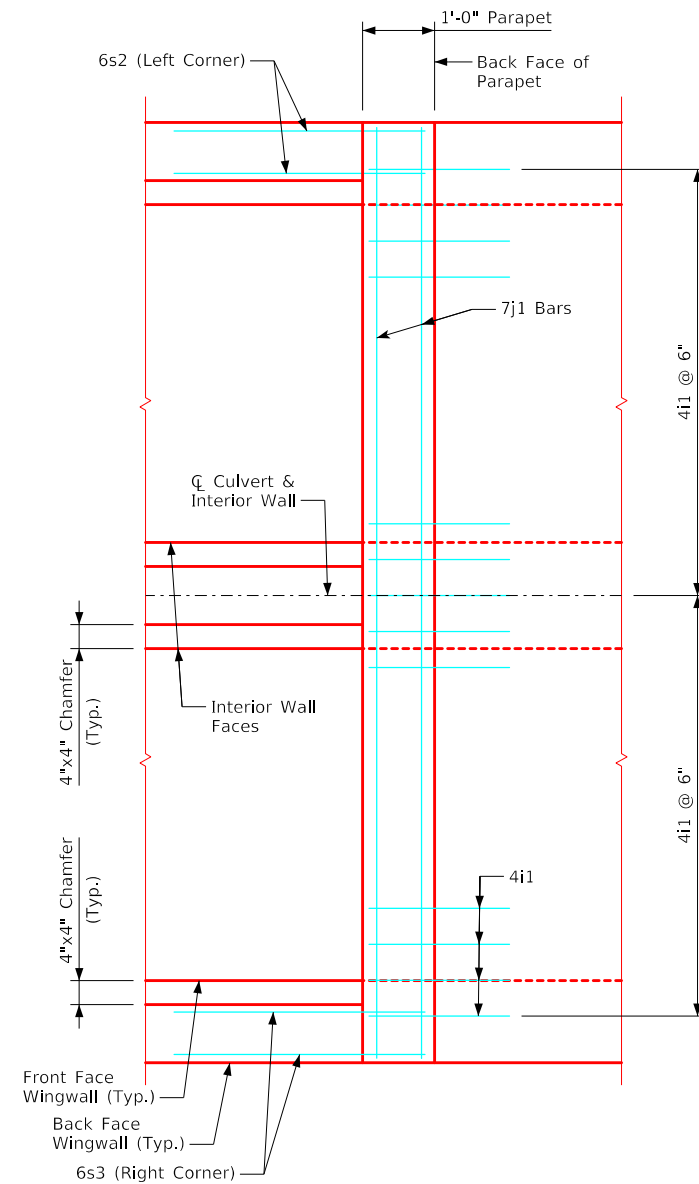

Detail A
(Showing parapet bars only)

Notes:

1. Bar spacings and positions shown are similar for all sizes of headwalls in this standard.
2. For headwall dimensions and bar spacing see Sheet TWPWH 0-1-20.
3. Top transverse apron bars are referenced approximately 4" from the back of the parapet for all headwalls.

LATEST REVISION DATE	 APPROVED BY BRIDGE ENGINEER		
		Standard Design - Twin Reinforced Concrete Box Culverts	
		Parallel Wing Headwalls	
		July, 2020	
		Parapet Reinforcing & Top Apron Reinforcing 0° Skew	TWPWH 0-5-20