
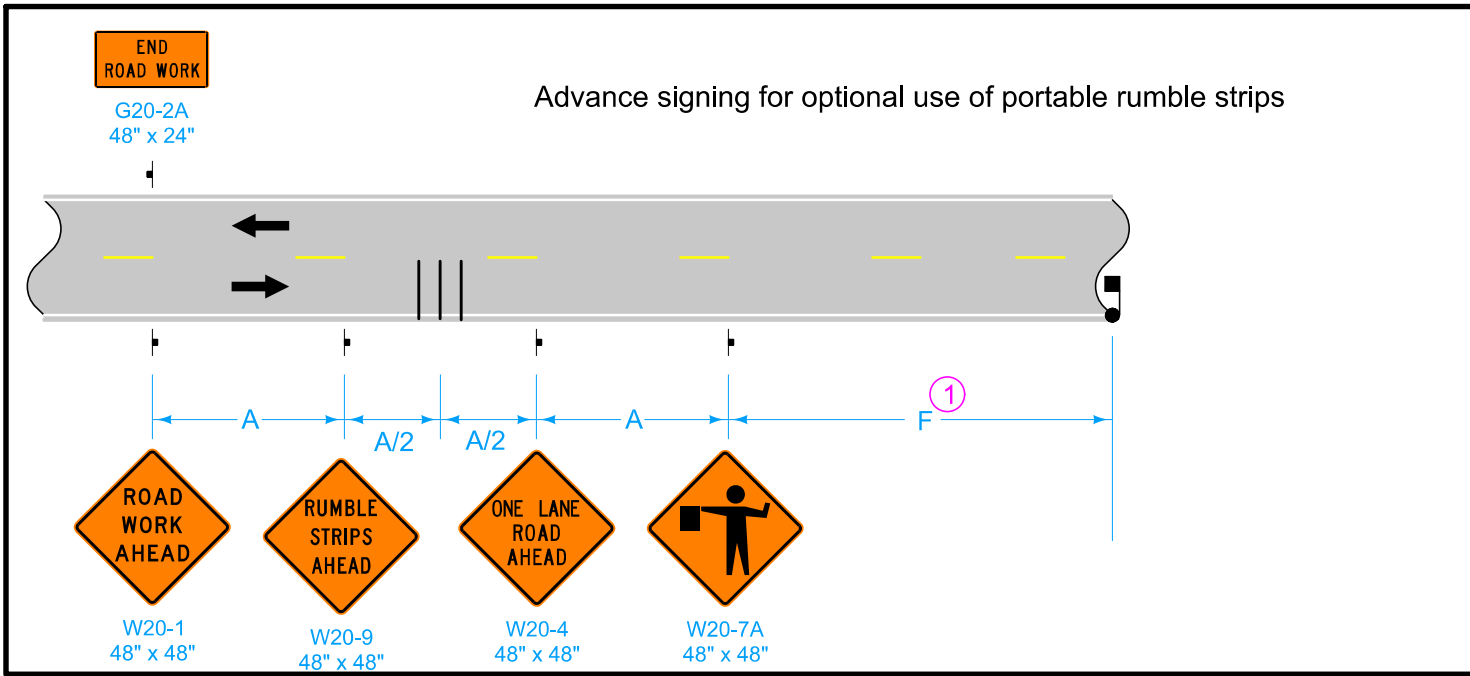


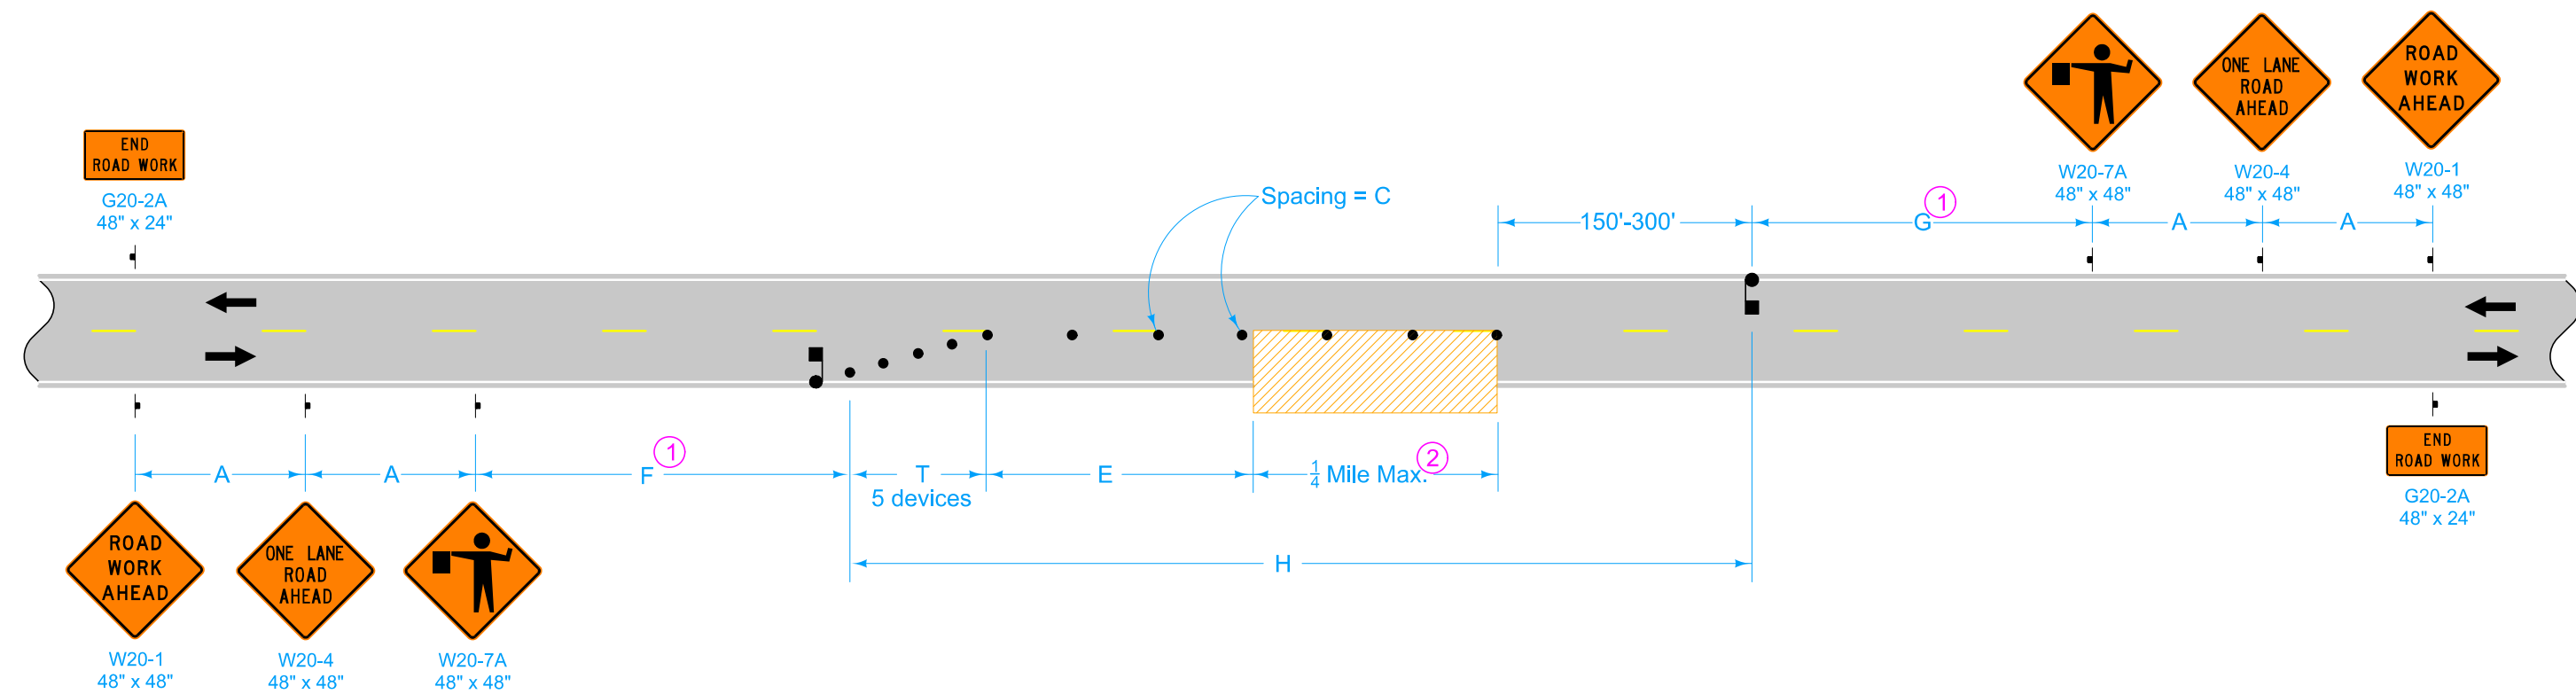

LEGEND

- Traffic Sign
- Flagger
- 42" Channelizer
- Work Area
- Direction of Traffic
- Portable rumble strips

SPEED LIMIT (mph)*	A	C	E	F and G Range	F + G Max.	H Max.	T
35 or less	250'	40'	0'-200'	500'-3000'	3500'	2000'	50'
40 - 45	350'	80'	0'-200'	700'-3000'	3700'	2000'	100'
50 or greater	500'	100'	200'-300'	1000'-3000'	4000'	2000'	100'

* Speed Limit refers to regulatory speed limit before road work.

- ① Keep F and G distances as near to minimum values as work permits. However, to allow advancement of the work area without moving signs, F and G distances may be varied within the limits of the table. Maximum movement can be achieved by setting one F or G value at the minimum and the other value at its maximum.
- ② If length of work area exceeds 1/4 mile, use TC-214.

Possible Contract Items:
 Flaggers
 Traffic Control

STANDARD ROAD PLAN

REVISIONS: Added speed limit note.

APPROVED BY DESIGN METHODS ENGINEER

LANE CLOSURE WITH FLAGGERS

REVISION

6	4-18-23
---	---------

TC-213

SHEET 1 of 1