




Revised 08-2022: Changed chamfer at top of Interior Walls to 3/4" x 3/4" (was 4" x 4").
ENGLISHLRFDSDIGNEDTRIPLECULVERTS.DGN - TRPWH 0-2-20 - THIS SHEET ISSUED 07-2020.

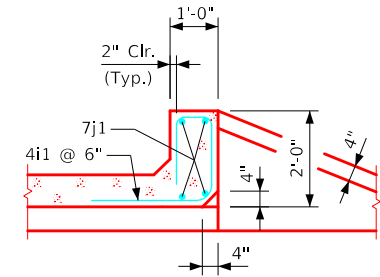


Section thru Parapet

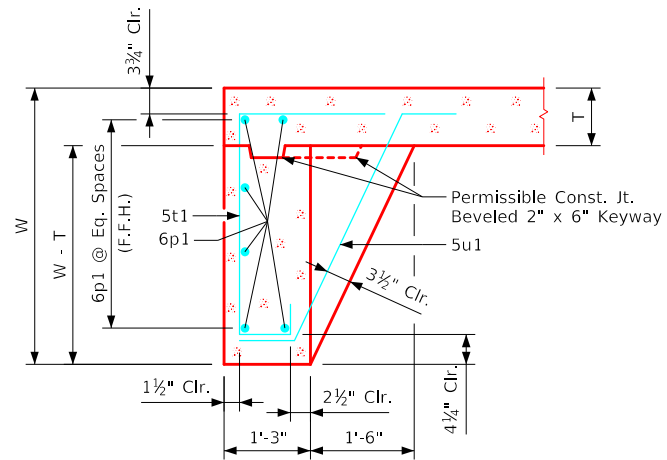


Section thru Curtain Wall

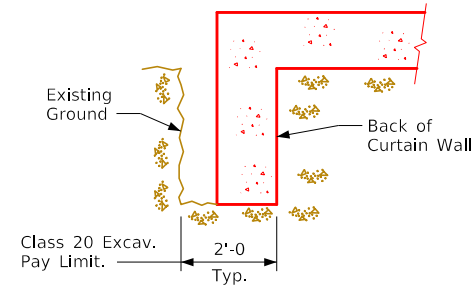


Curtain Wall
Class 20 Excavation

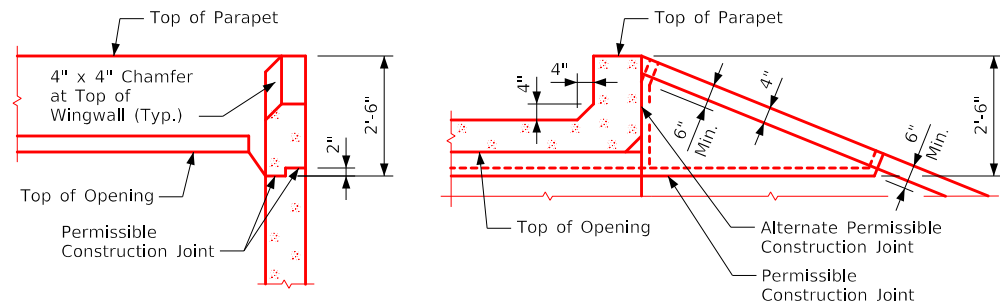

Top of Wingwall Details

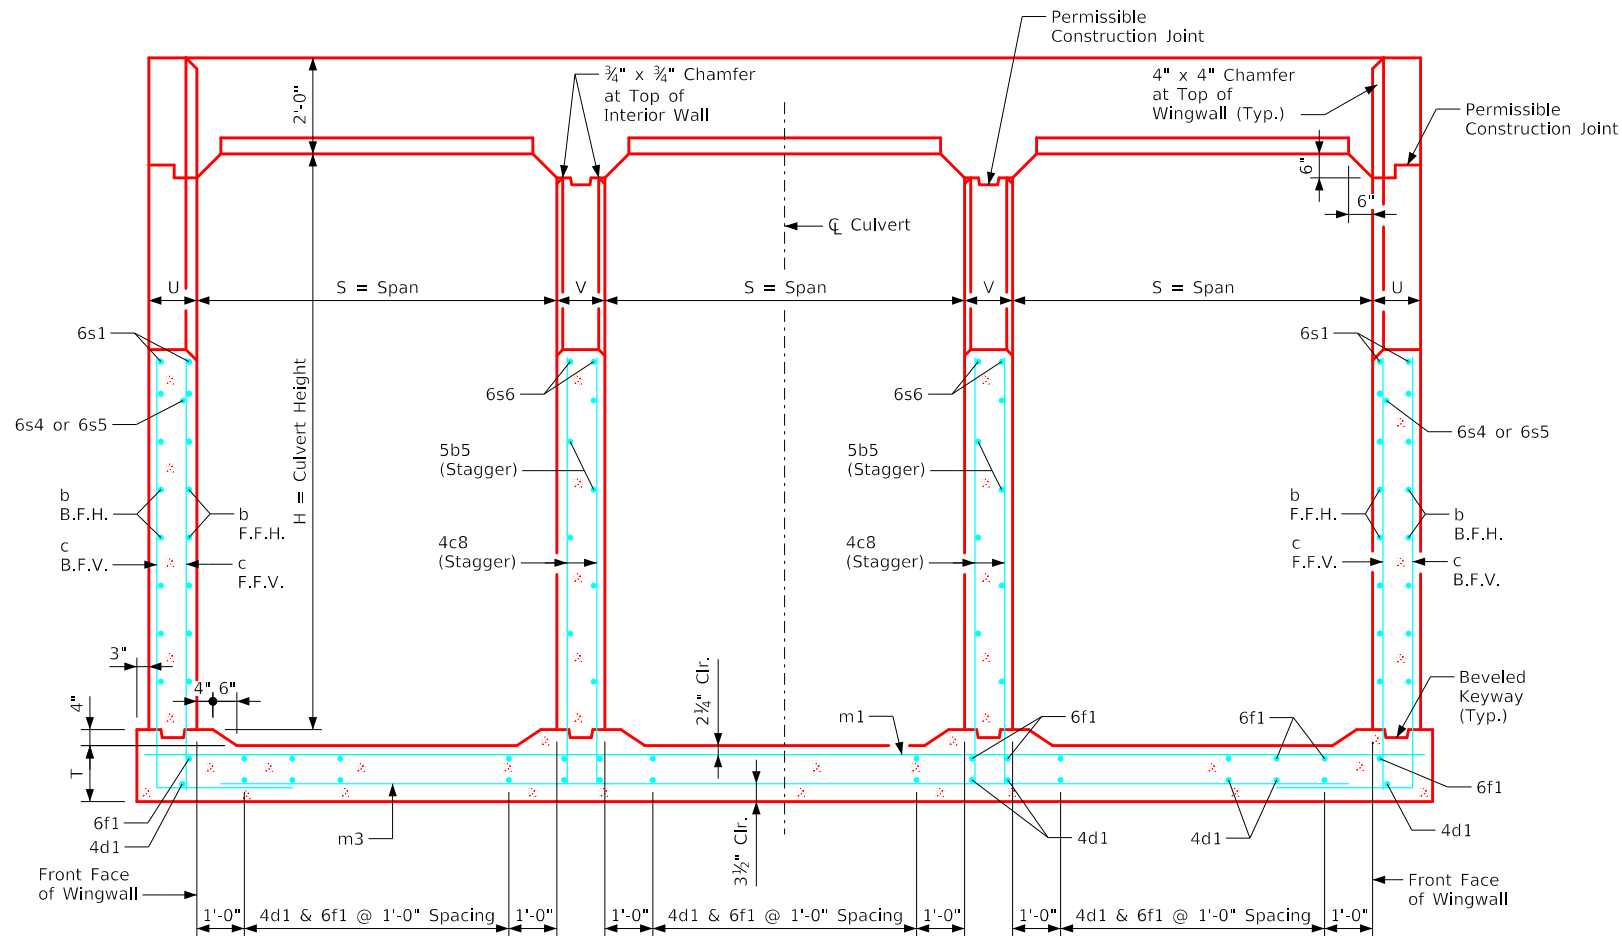

Typical Cross Section - thru Headwall

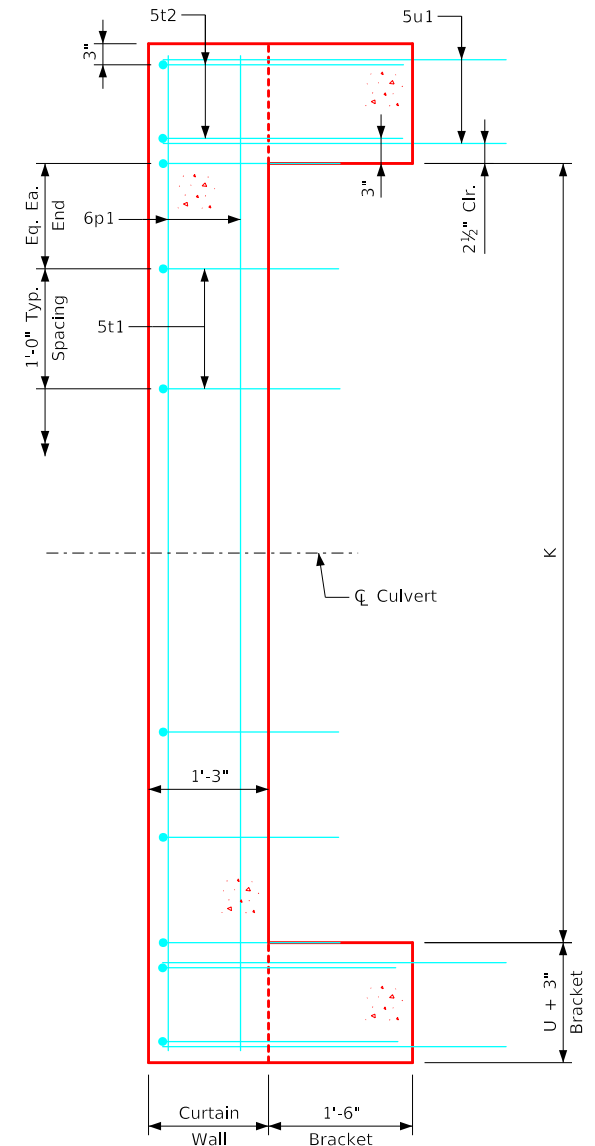

Curtain Wall Detail - Plan View
(Apron is not shown)

Notes:

1. See Sheet TRRCB G2-20 for General Notes, Specifications, and Design Stresses.
2. For dimension table see Sheet TRPWH 0-1-20.

August 2022 LATEST REVISION DATE	 Standard Design Triple Reinforced Concrete Box Culverts July, 2020		
		Cross Section Details 0° Skew	TRPWH 0-2-20