


℄ is ℄ of roadway, dike, survey, or other as detailed on plans.

Skew angle is the angle which one end of the pipe is ahead (by stationing) of line perpendicular to the ℄.
(Example: skew Rt. ahead 30 degrees)

- ① Refer to the following:
DR-201 for circular concrete.
DR-202 for low clearance concrete.
DR-203 for circular metal.
DR-205 for circular concrete with end wall.
DR-206 for low clearance concrete with end wall.

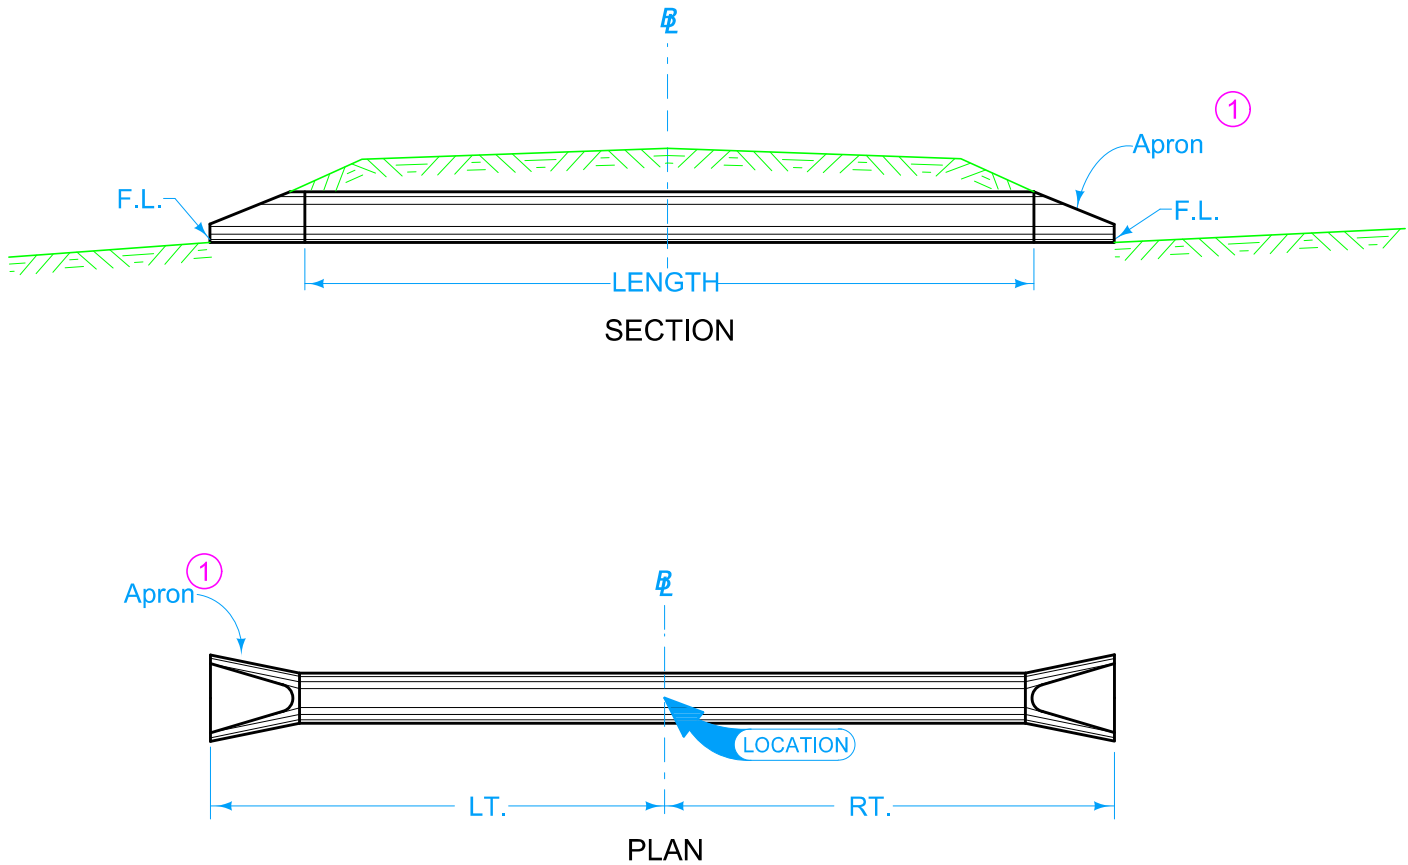

Possible Tabulation:
104-3

 IOWA DOT	REVISION	
	2	04-18-17
STANDARD ROAD PLAN	DR-601	
	SHEET 1 of 1	
REVISIONS:	Modified note 1 to include references to additional apron types.	
		
APPROVED BY DESIGN METHODS ENGINEER		
REINFORCED CONCRETE PIPE CULVERT		