


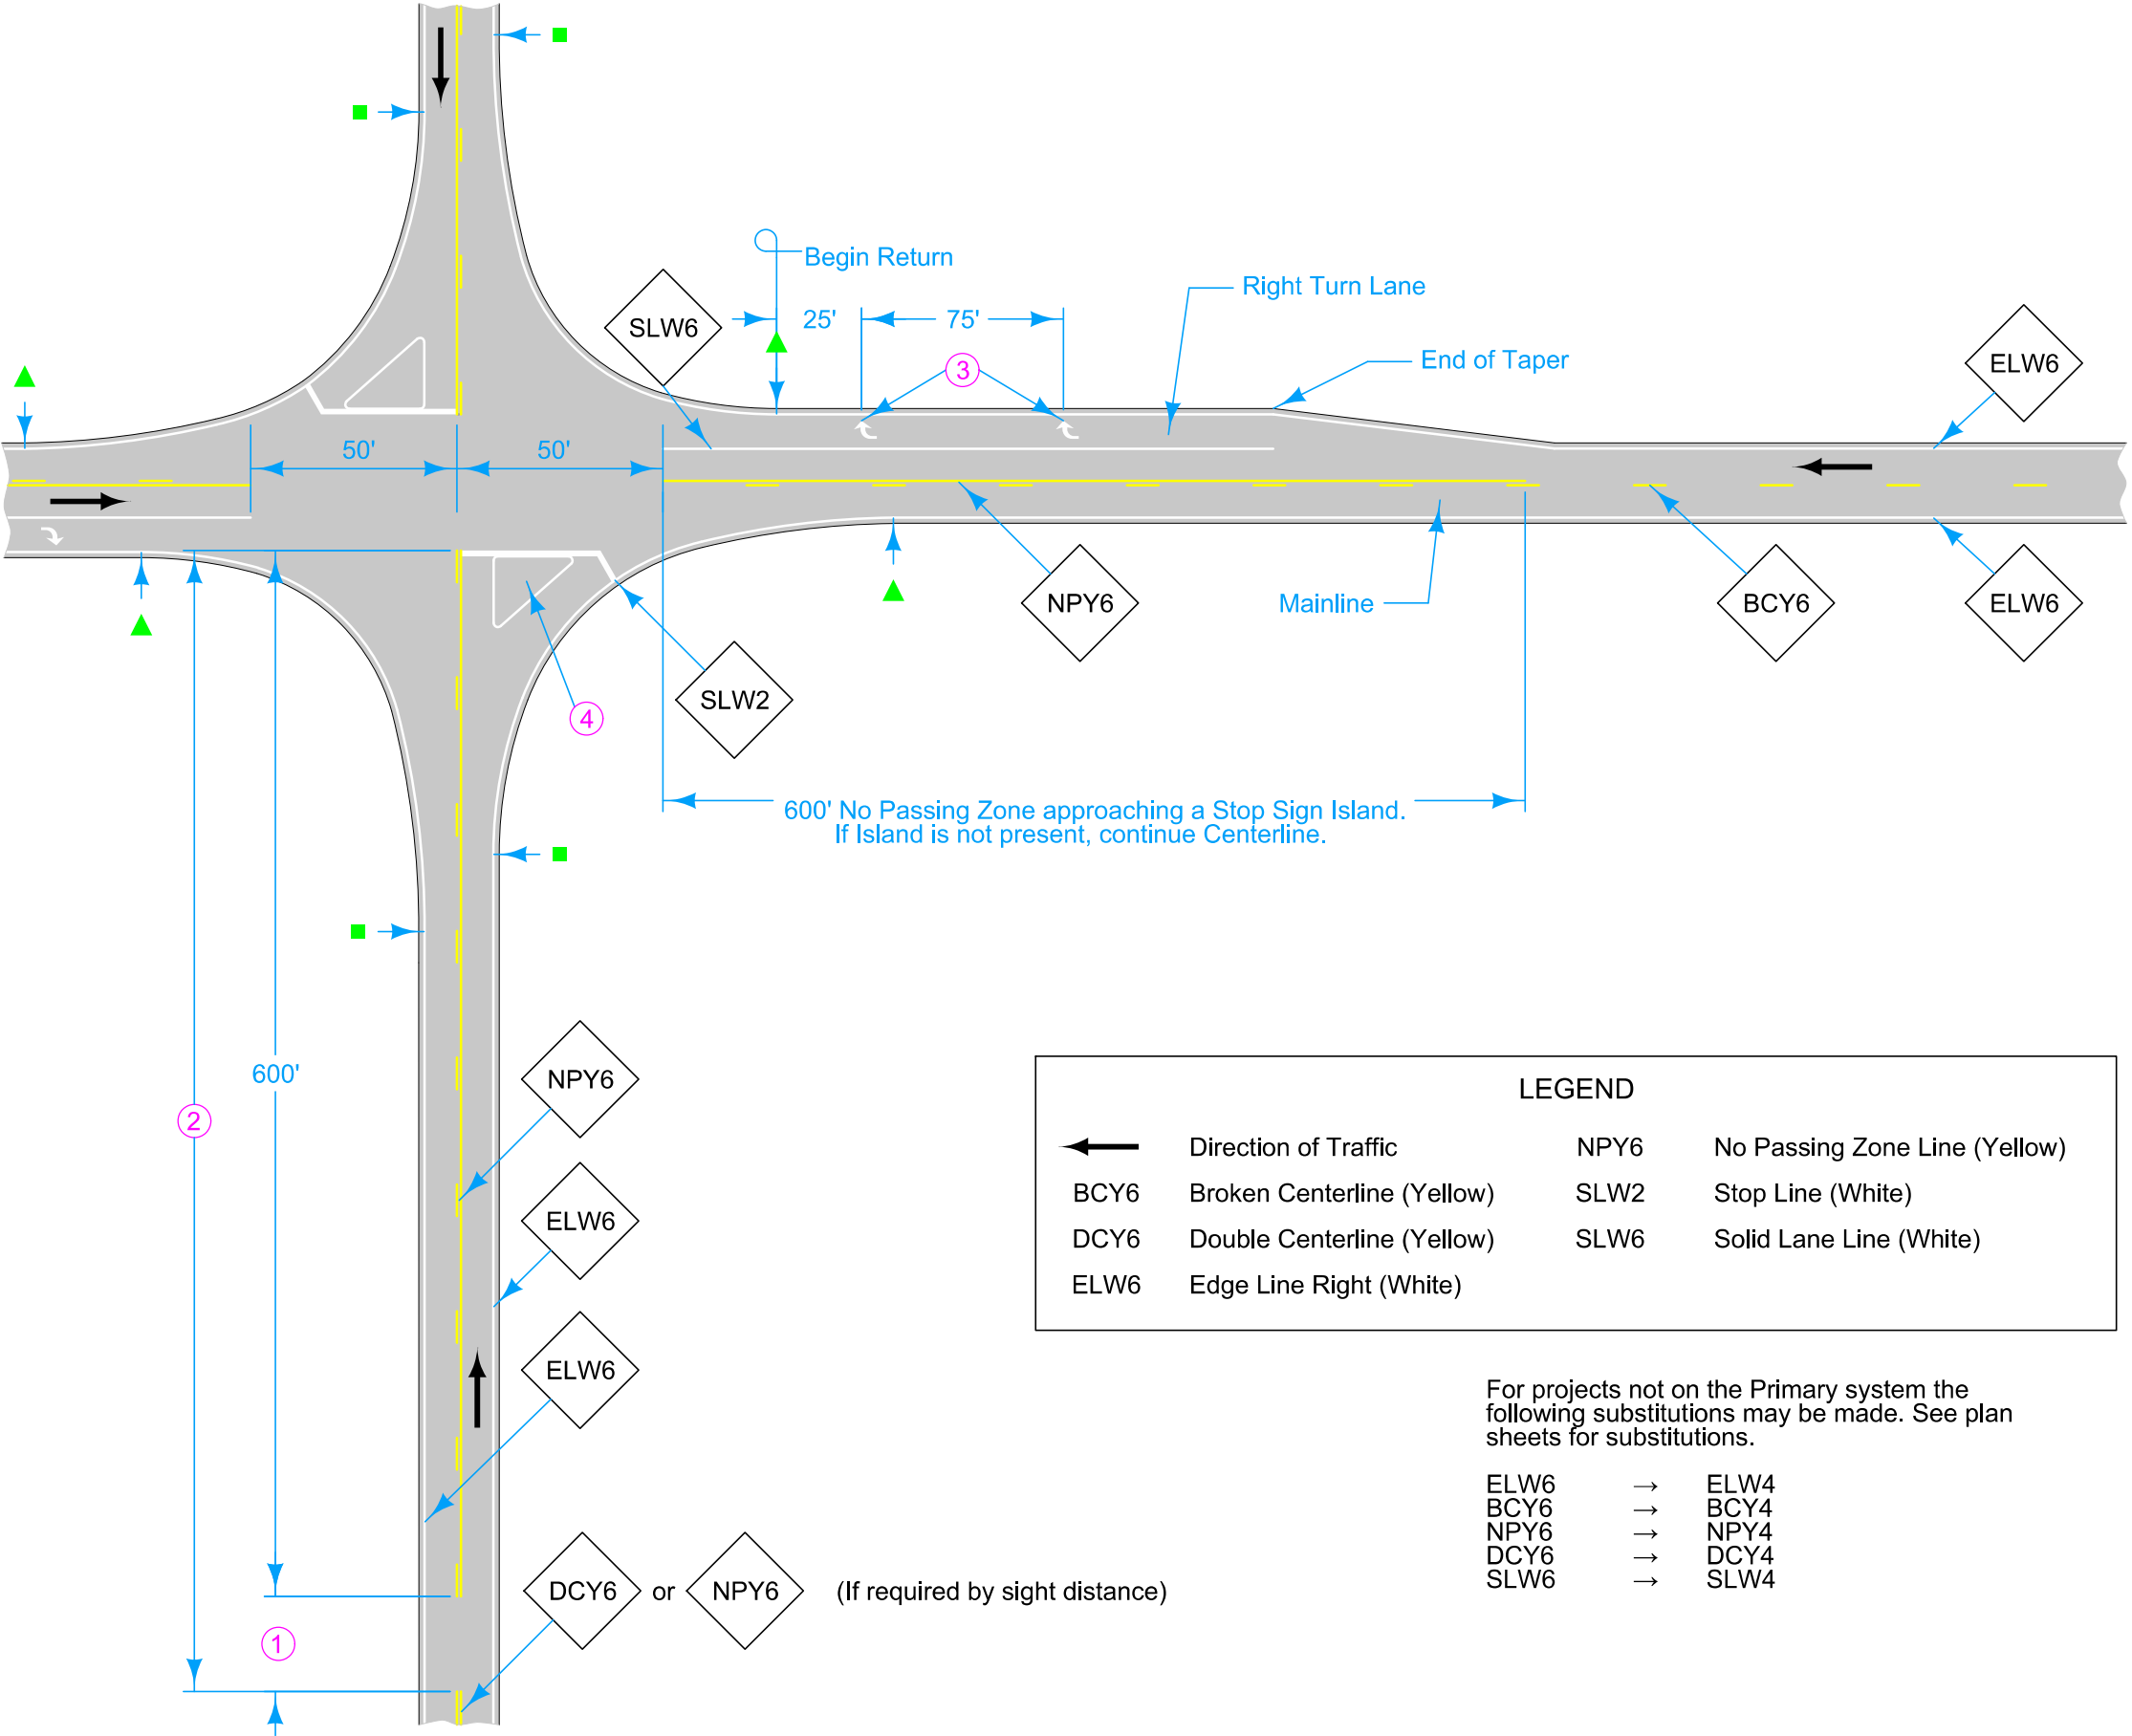

Roadways may or may not have edge lines. When the free flow roadway has edge lines but the stop controlled roadway does not, end edge lines at the end of returns (marked by ▲s). When the stop controlled roadway has edge lines but the free flow roadway does not, end edge lines at the end of returns (marked by ■s). If both roadways have edge lines, continue edge lines around the returns.

Terminate all mainline centerline markings at the edge of the thru lanes of the side road.

Start Solid Lane Line for Right Turn Lane at end of taper.

For line information, see PM-110.

For symbol and legend information, see PM-111.

- ① If less than 400 feet, join Yellow Lines.
- ② If less than 1000 feet, extend Yellow Line to Stop Line.
- ③ Symbol and Legend (when listed in 108-29).
- ④ For Island information, see PM-120.

Possible Contract Items:  
Pavement Marking Line Items  
Pavement Marking Symbol and Legend Items

Possible Tabulations:  
108-22  
108-29

|                                                   |                                                                            |          |
|---------------------------------------------------|----------------------------------------------------------------------------|----------|
| <b>IOWA DOT</b>                                   | REVISION                                                                   |          |
|                                                   | 3                                                                          | 10-20-26 |
| <b>STANDARD ROAD PLAN</b>                         | <b>PM-521</b>                                                              |          |
| REVISIONS:                                        | Modified centerline, gap side road 50' either side of sideroad centerline. |          |
| APPROVED BY DESIGN METHODS ENGINEER               |                                                                            |          |
| <b>TWO-LANE ROADWAY<br/>WITH RIGHT TURN LANES</b> |                                                                            |          |