



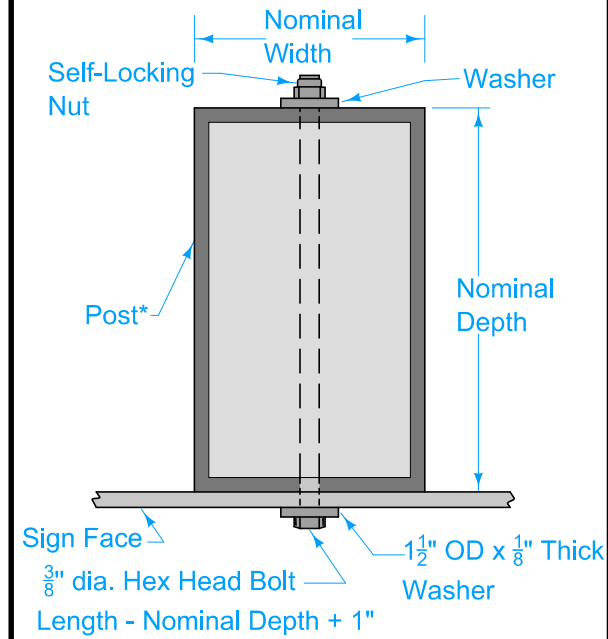

PLAN


*NOTE: Treated Wood
or Perforated Square Tube Post

WOOD OR PERFORATED SQUARE
TUBE POST ATTACHMENT

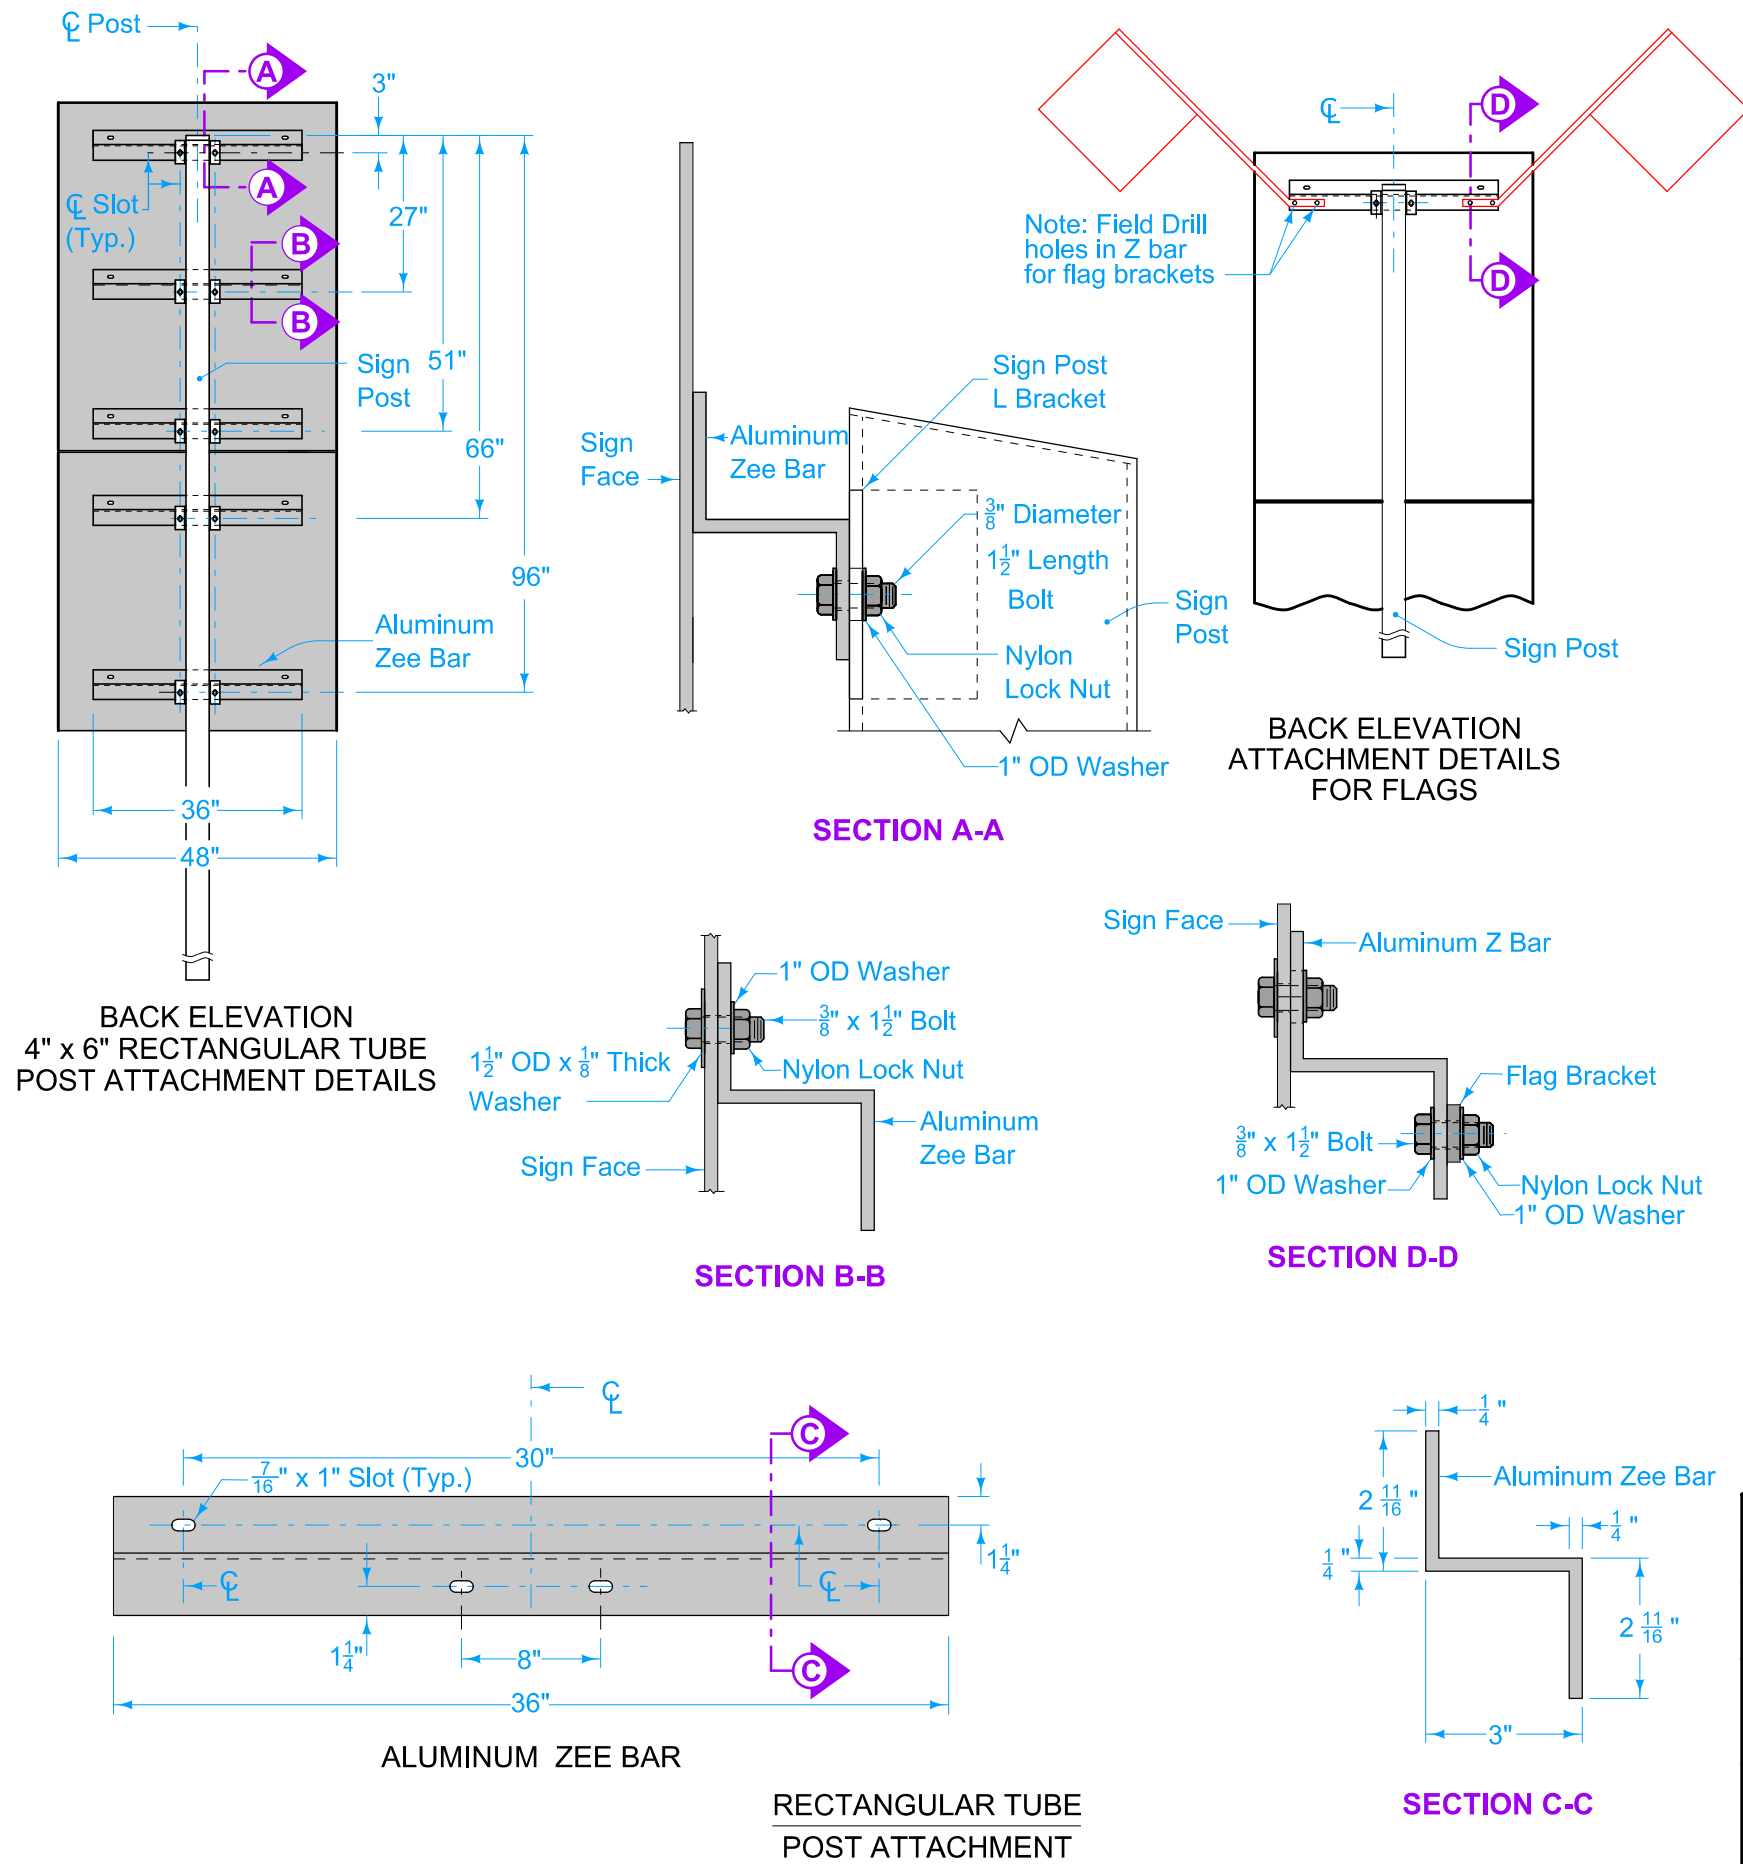

Refer to SI-114 for details of steel breakaway
sign post rectangular tube.

Possible Contract Items:
Steel Breakaway Sign Post
Wood Sign Post

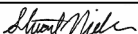 IOWA DOT		REVISION	
		4	10-18-16
		SI-131	
STANDARD ROAD PLAN		SHEET 1 of 1	
REVISIONS: Replaced old Iowa DOT logo with new logo.			
			
APPROVED BY DESIGN METHODS ENGINEER			

INSTALLATION -
TYPE 'A' SIGNS