
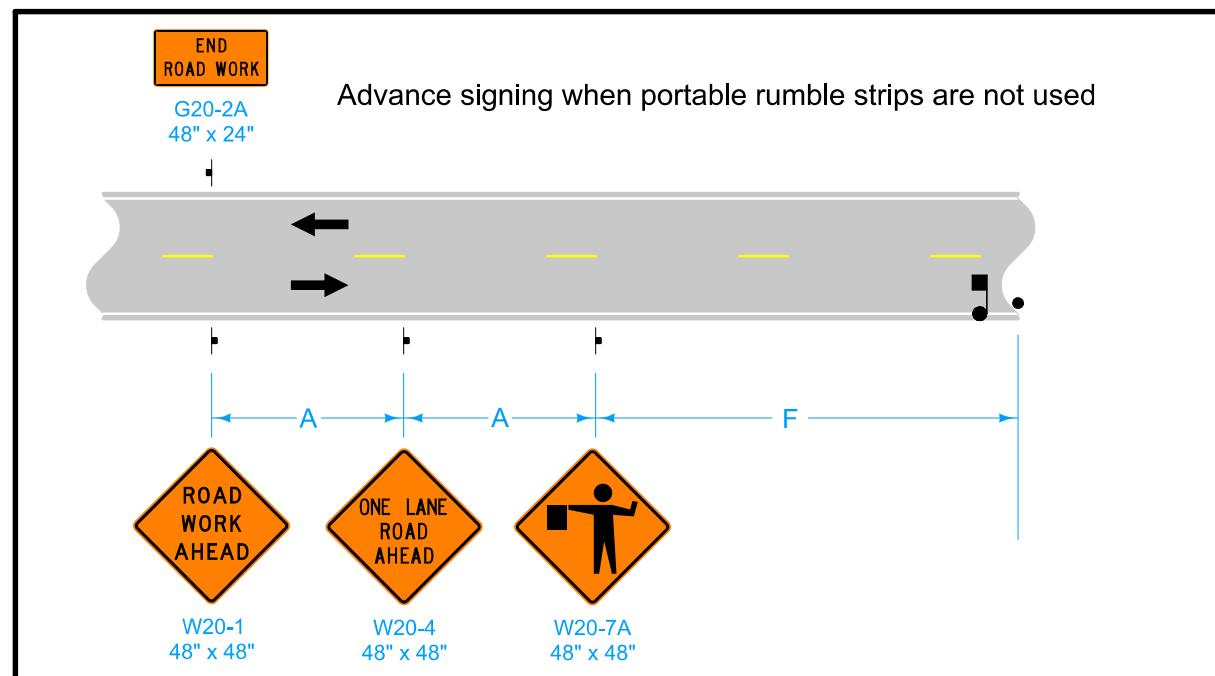


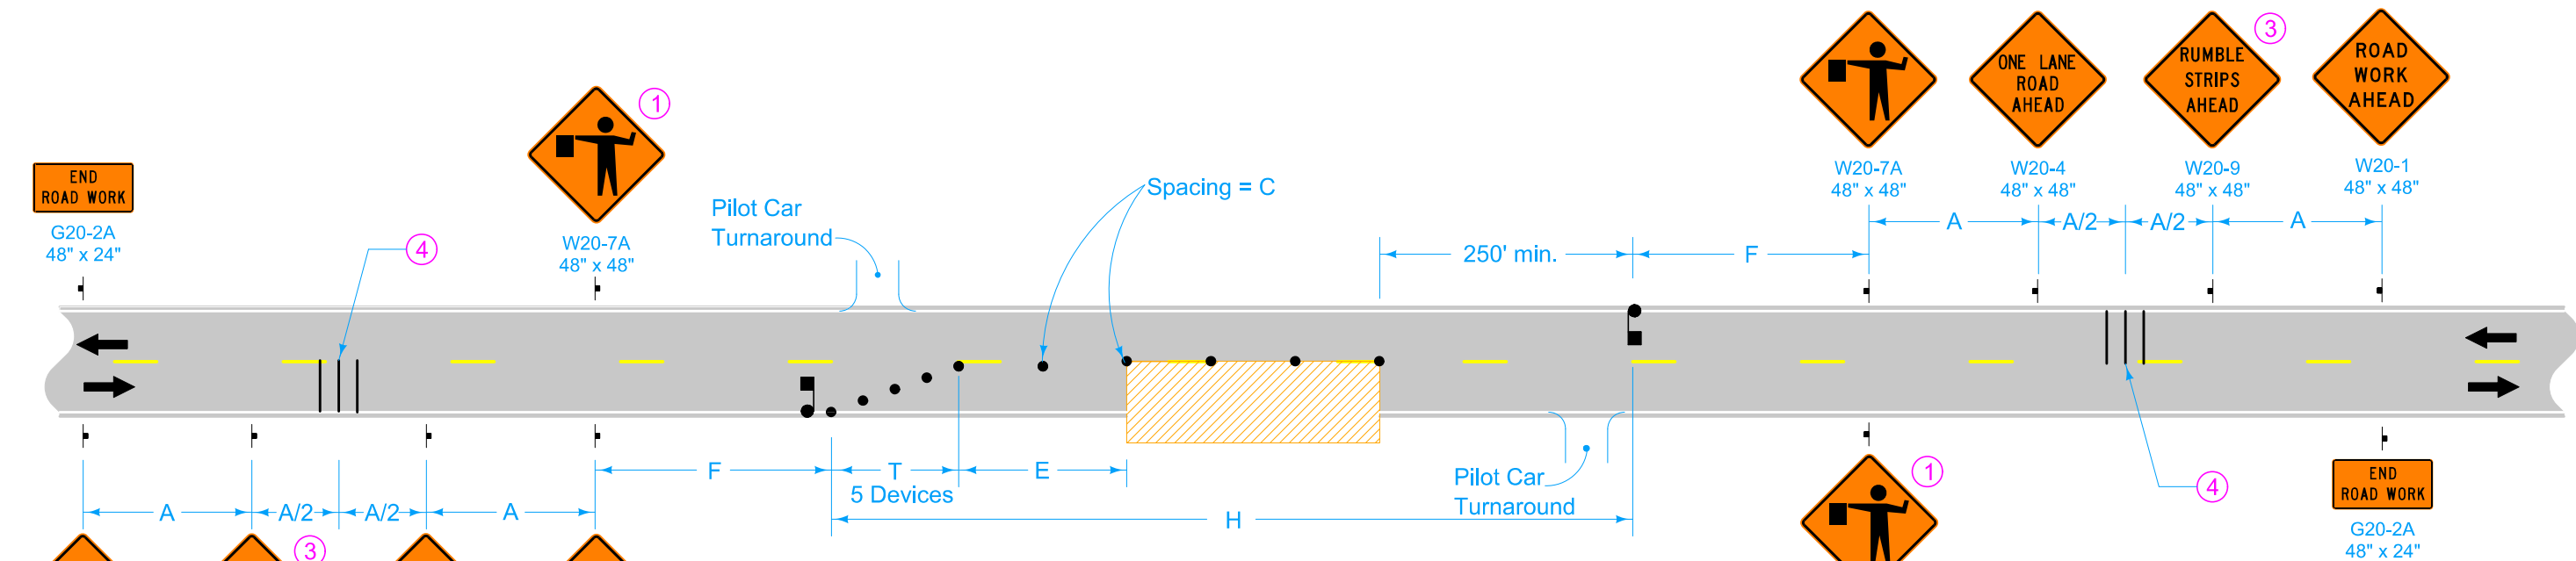

LEGEND

- Traffic Sign
- Flagger
- 42" Channelizer
- Work Area
- Direction of Traffic
- Portable Rumble Strip Panel (P4)

SPEED LIMIT (mph)*	ADT	A	C	E	F	H ⁽²⁾ max.	T
35 or less	up to 2,500	250'	40'	0'-200'	500'	2.5 mi.	50'
	2,500 - 5,000	250'	40'	0'-200'	500'	2.0 mi.	50'
	more than 5,000	500'	40'	0'-200'	1000'	1.5 mi.	50'
40 - 45	up to 2,500	350'	80'	0'-200'	700'	2.5 mi.	100'
	2,500 - 5,000	350'	80'	0'-200'	700'	2.0 mi.	100'
	more than 5,000	700'	80'	0'-200'	1400'	1.5 mi.	100'
50 or greater	up to 2,500	500'	160'	200'-300'	1000'	2.5 mi.	100'
	2,500 - 5,000	500'	160'	200'-300'	1000'	2.0 mi.	100'
	more than 5,000	1000'	160'	200'-300'	2000'	1.5 mi.	100'

* Speed Limit refers to regulatory speed limit before road work.

- ⁽¹⁾ Sign optional for ADT less than 5,000.
- ⁽²⁾ In rural areas, as work activity nears the downstream limits of dimension H, the lane closure may be extended up to 1.0 mile beyond the maximum distance, H, shown in the table. After the traffic control devices have been placed to extend the closure and after work activity has progressed, the advanced signing and devices at the beginning of the traffic control zone should be moved down stream so that the H distance is once again within the limits shown in the table. This one-mile extension will not be allowed during any peak traffic hours listed in the contract documents.
- ⁽³⁾ Refer to SI-881 for sign details.
- ⁽⁴⁾ For traffic control zones lasting more than 2 hours, place temporary Portable Rumble Strip Panel.

Possible Contract Items:
 Flagger
 Pilot Car
 Traffic Control

	REVISION	
	10	4-18-23
	TC-214 SHEET 1 of 1	
REVISIONS: Added speed limit note. Formatted speed limit table.		
APPROVED BY DESIGN METHODS ENGINEER 		
LANE CLOSURE WITH FLAGGERS FOR USE WITH PILOT CAR		