



ENGLISH/INCHES/CM - RCF-02-12 - THIS SHEET ISSUED 04-12.



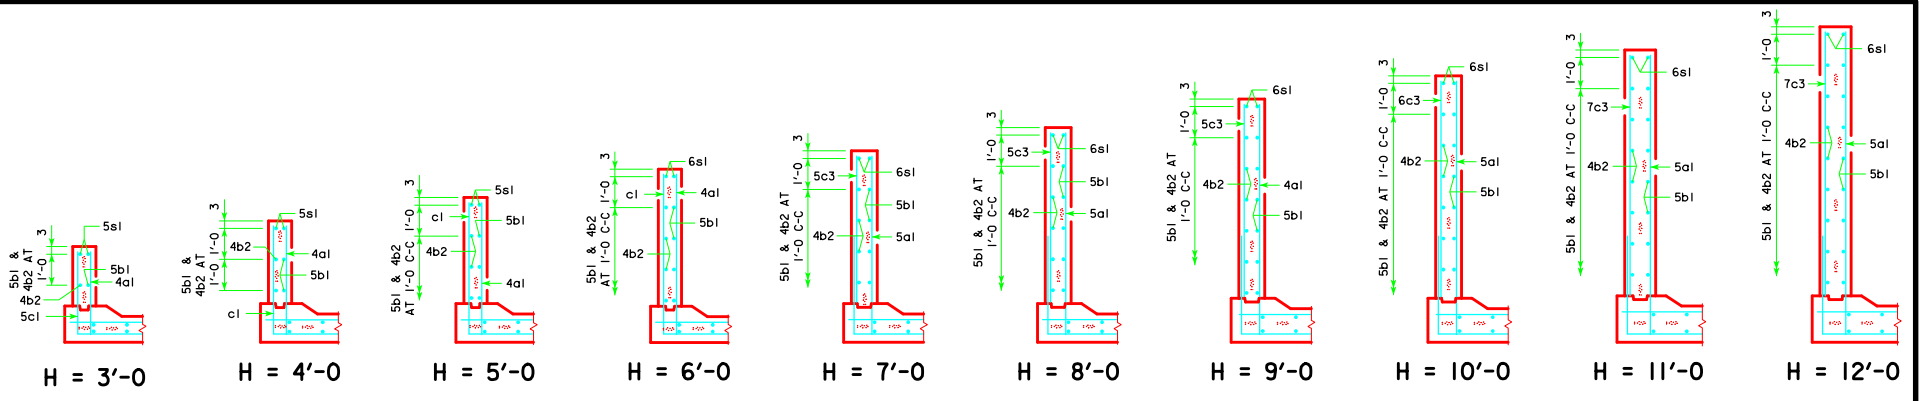


FLUME WALL SECTIONS
(NORMAL TO FLOWLINE)

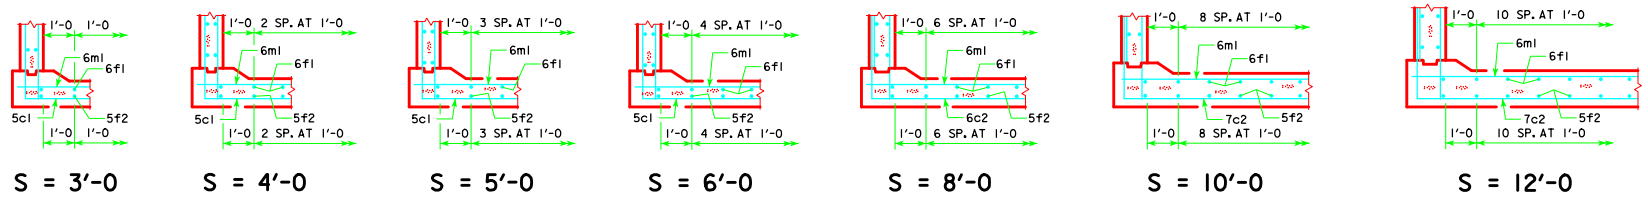

FLUME FLOOR HALF SECTIONS
(NORMAL TO FLOWLINE)

NOTE: MIX AND MATCH DETAILED FLOORS AND DETAILED WALLS FOR APPROPRIATE FLUME SIZE.

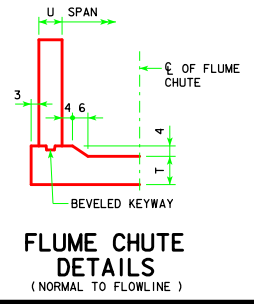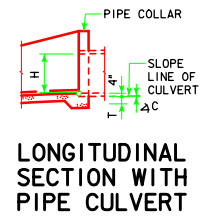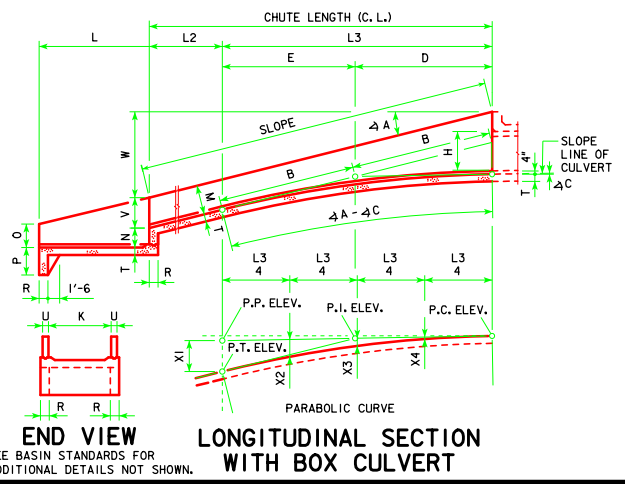

LATEST REVISION DATE <i>Norman E. McQuinn</i> APPROVED BY BRIDGE ENGINEER		
	STANDARD DESIGN REINFORCED CONCRETE BOX CULVERTS APRIL, 2012	
	REINFORCED CONCRETE FLUME DETAILS DETAILS	RCF-02-12